


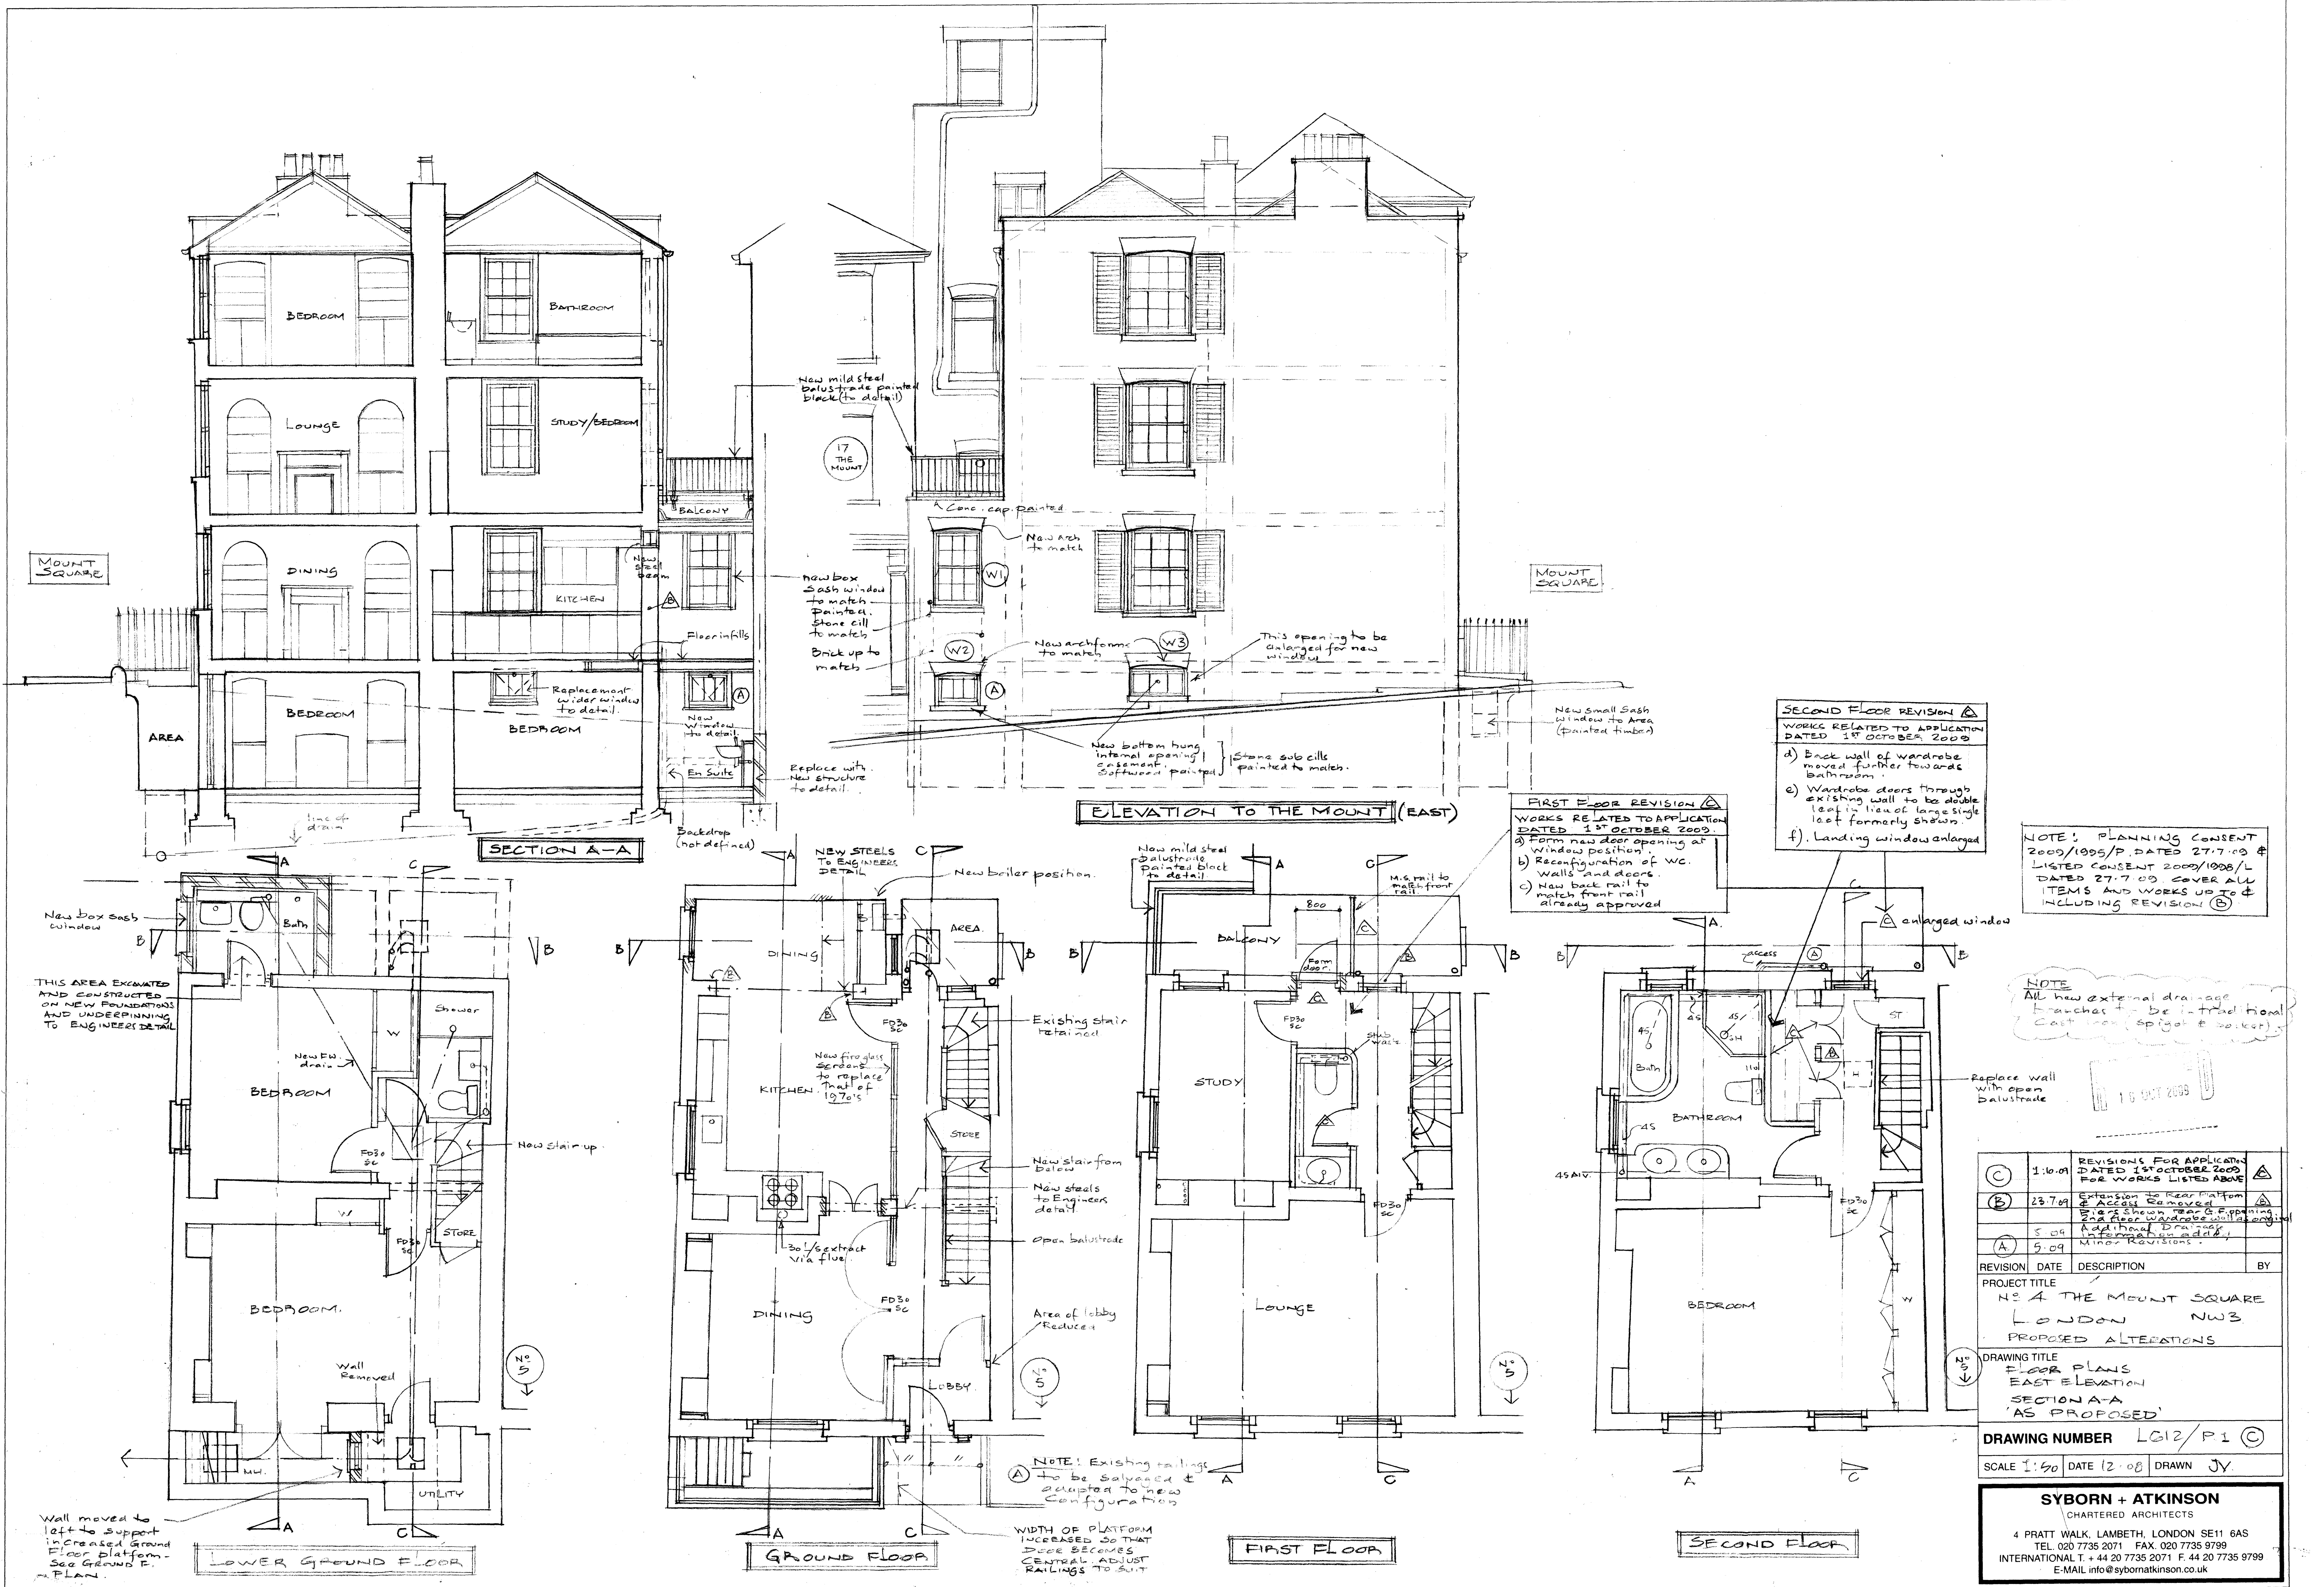

SECOND FLOOR REVISION
WORKS RELATED TO APPLICATION
DATED 1ST OCTOBER 2009

- d) Back wall of wardrobe moved further towards bathroom.
- e) Wardrobe doors through existing wall to be double leaf in lieu of large single leaf formerly shown.
- f) Landing window enlarged.

FIRST FLOOR REVISION
WORKS RELATED TO APPLICATION
DATED 1ST OCTOBER 2009

- a) Form new door opening at window position.
- b) Reconfiguration of WC walls and doors.
- c) New back rail to match front rail already approved.

NOTE: PLANNING CONSENT
2009/1095/P DATED 27.7.09 &
LISTED CONSENT 2009/1008/L
DATED 27.7.09 COVER ALL
ITEMS AND WORKS UP TO &
INCLUDING REVISION (B)

NOTE
All new external drainage
tranches to be in traditional
cast iron (spigot & socket)

(C)	1.0.09	REVISIONS FOR APPLICATION DATED 1 ST OCTOBER 2009 FOR WORKS LISTED ABOVE	(A)
(B)	23.7.09	Extension to Rear Platform & Access Removed See 2 ND Floor Plan & Elevation Additional Drawings Interim Approval	(A)
(A)	5.09	Minor Revisions	(A)
REVISION	DATE	DESCRIPTION	BY
PROJECT TITLE			
17 THE MOUNT SQUARE			
LONDON NW3			
PROPOSED ALTERATIONS			
DRAWING TITLE			
FLOOR PLANS			
EAST ELEVATION			
SECTION A-A			
'AS PROPOSED'			
DRAWING NUMBER LG12/P1 (C)			
SCALE 1:50 DATE 12.08 DRAWN JY			

SYBORN + ATKINSON
CHARTERED ARCHITECTS
4 PRATT WALK, LAMBETH, LONDON SE11 6AS
TEL. 020 7735 2071 FAX. 020 7735 9799
INTERNATIONAL T. +44 20 7735 2071 F. 44 20 7735 9799
E-MAIL info@sybornatkinson.co.uk