
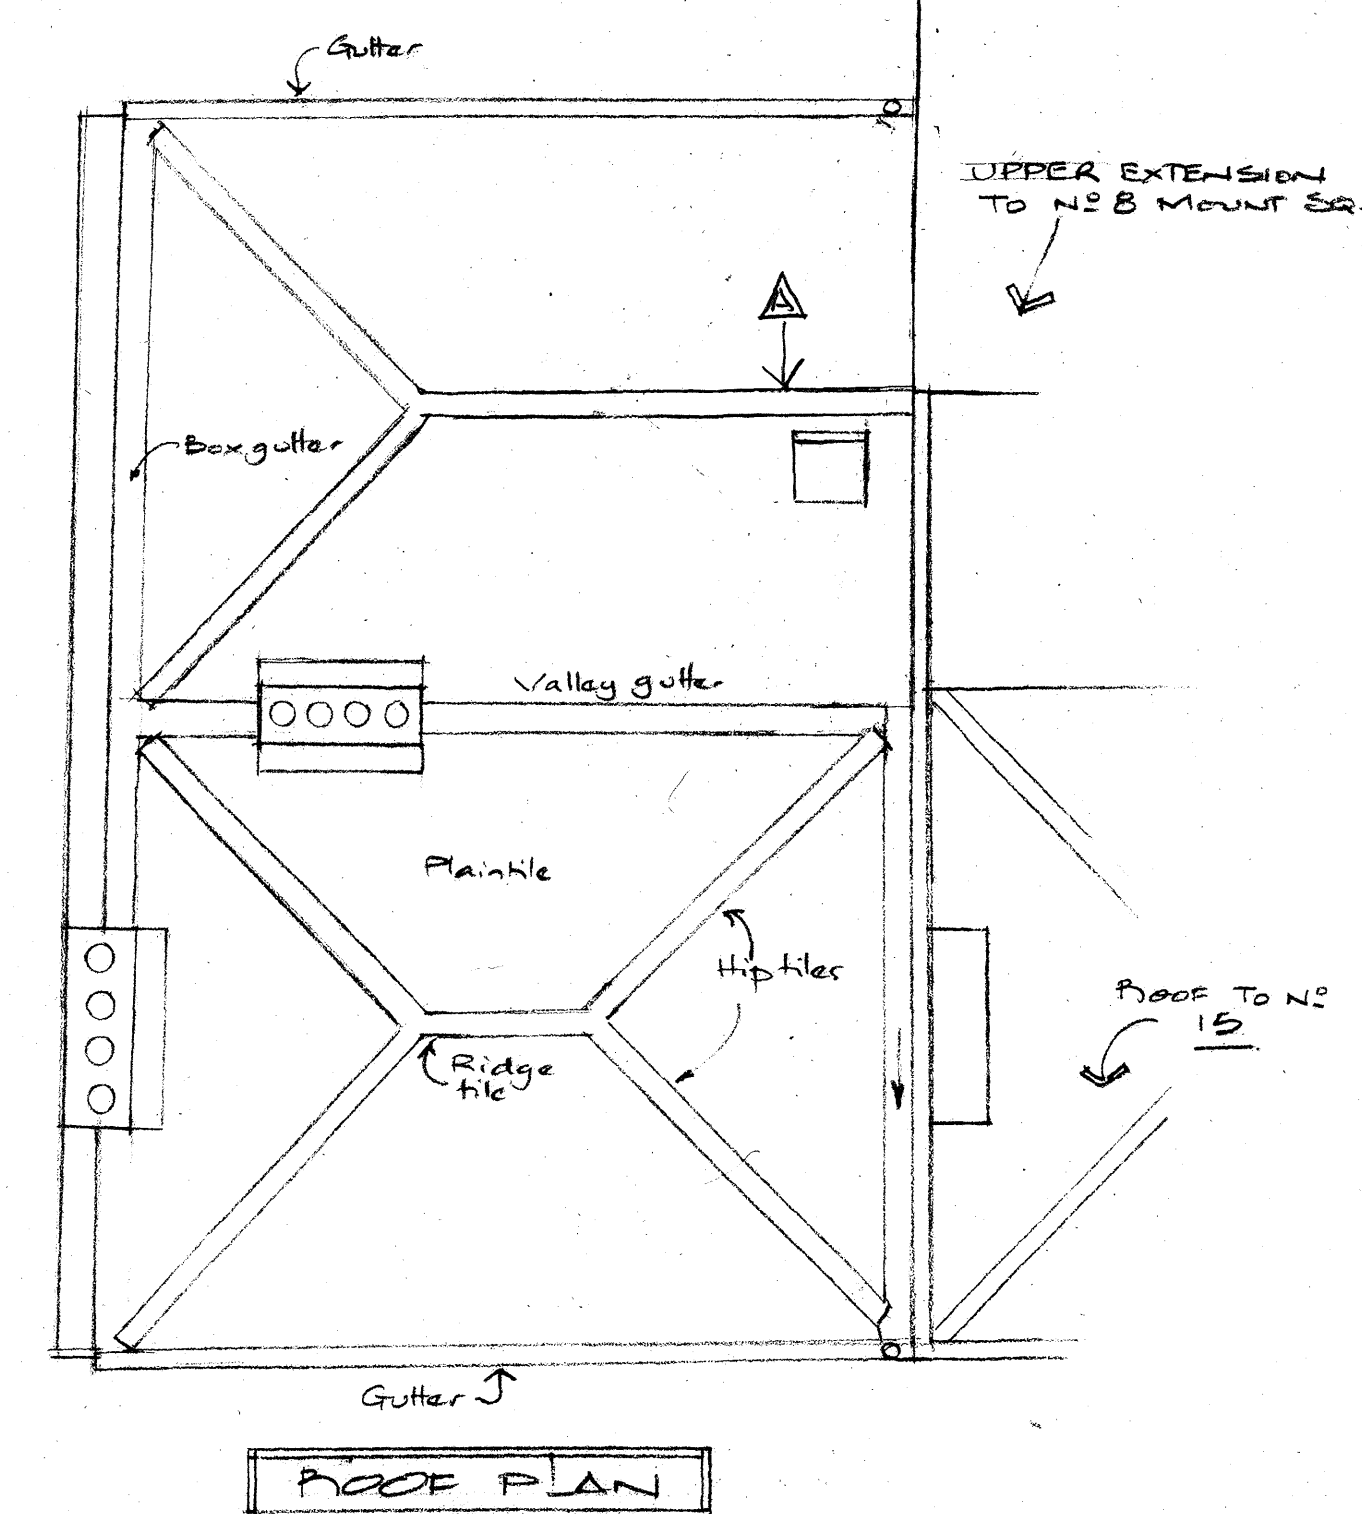
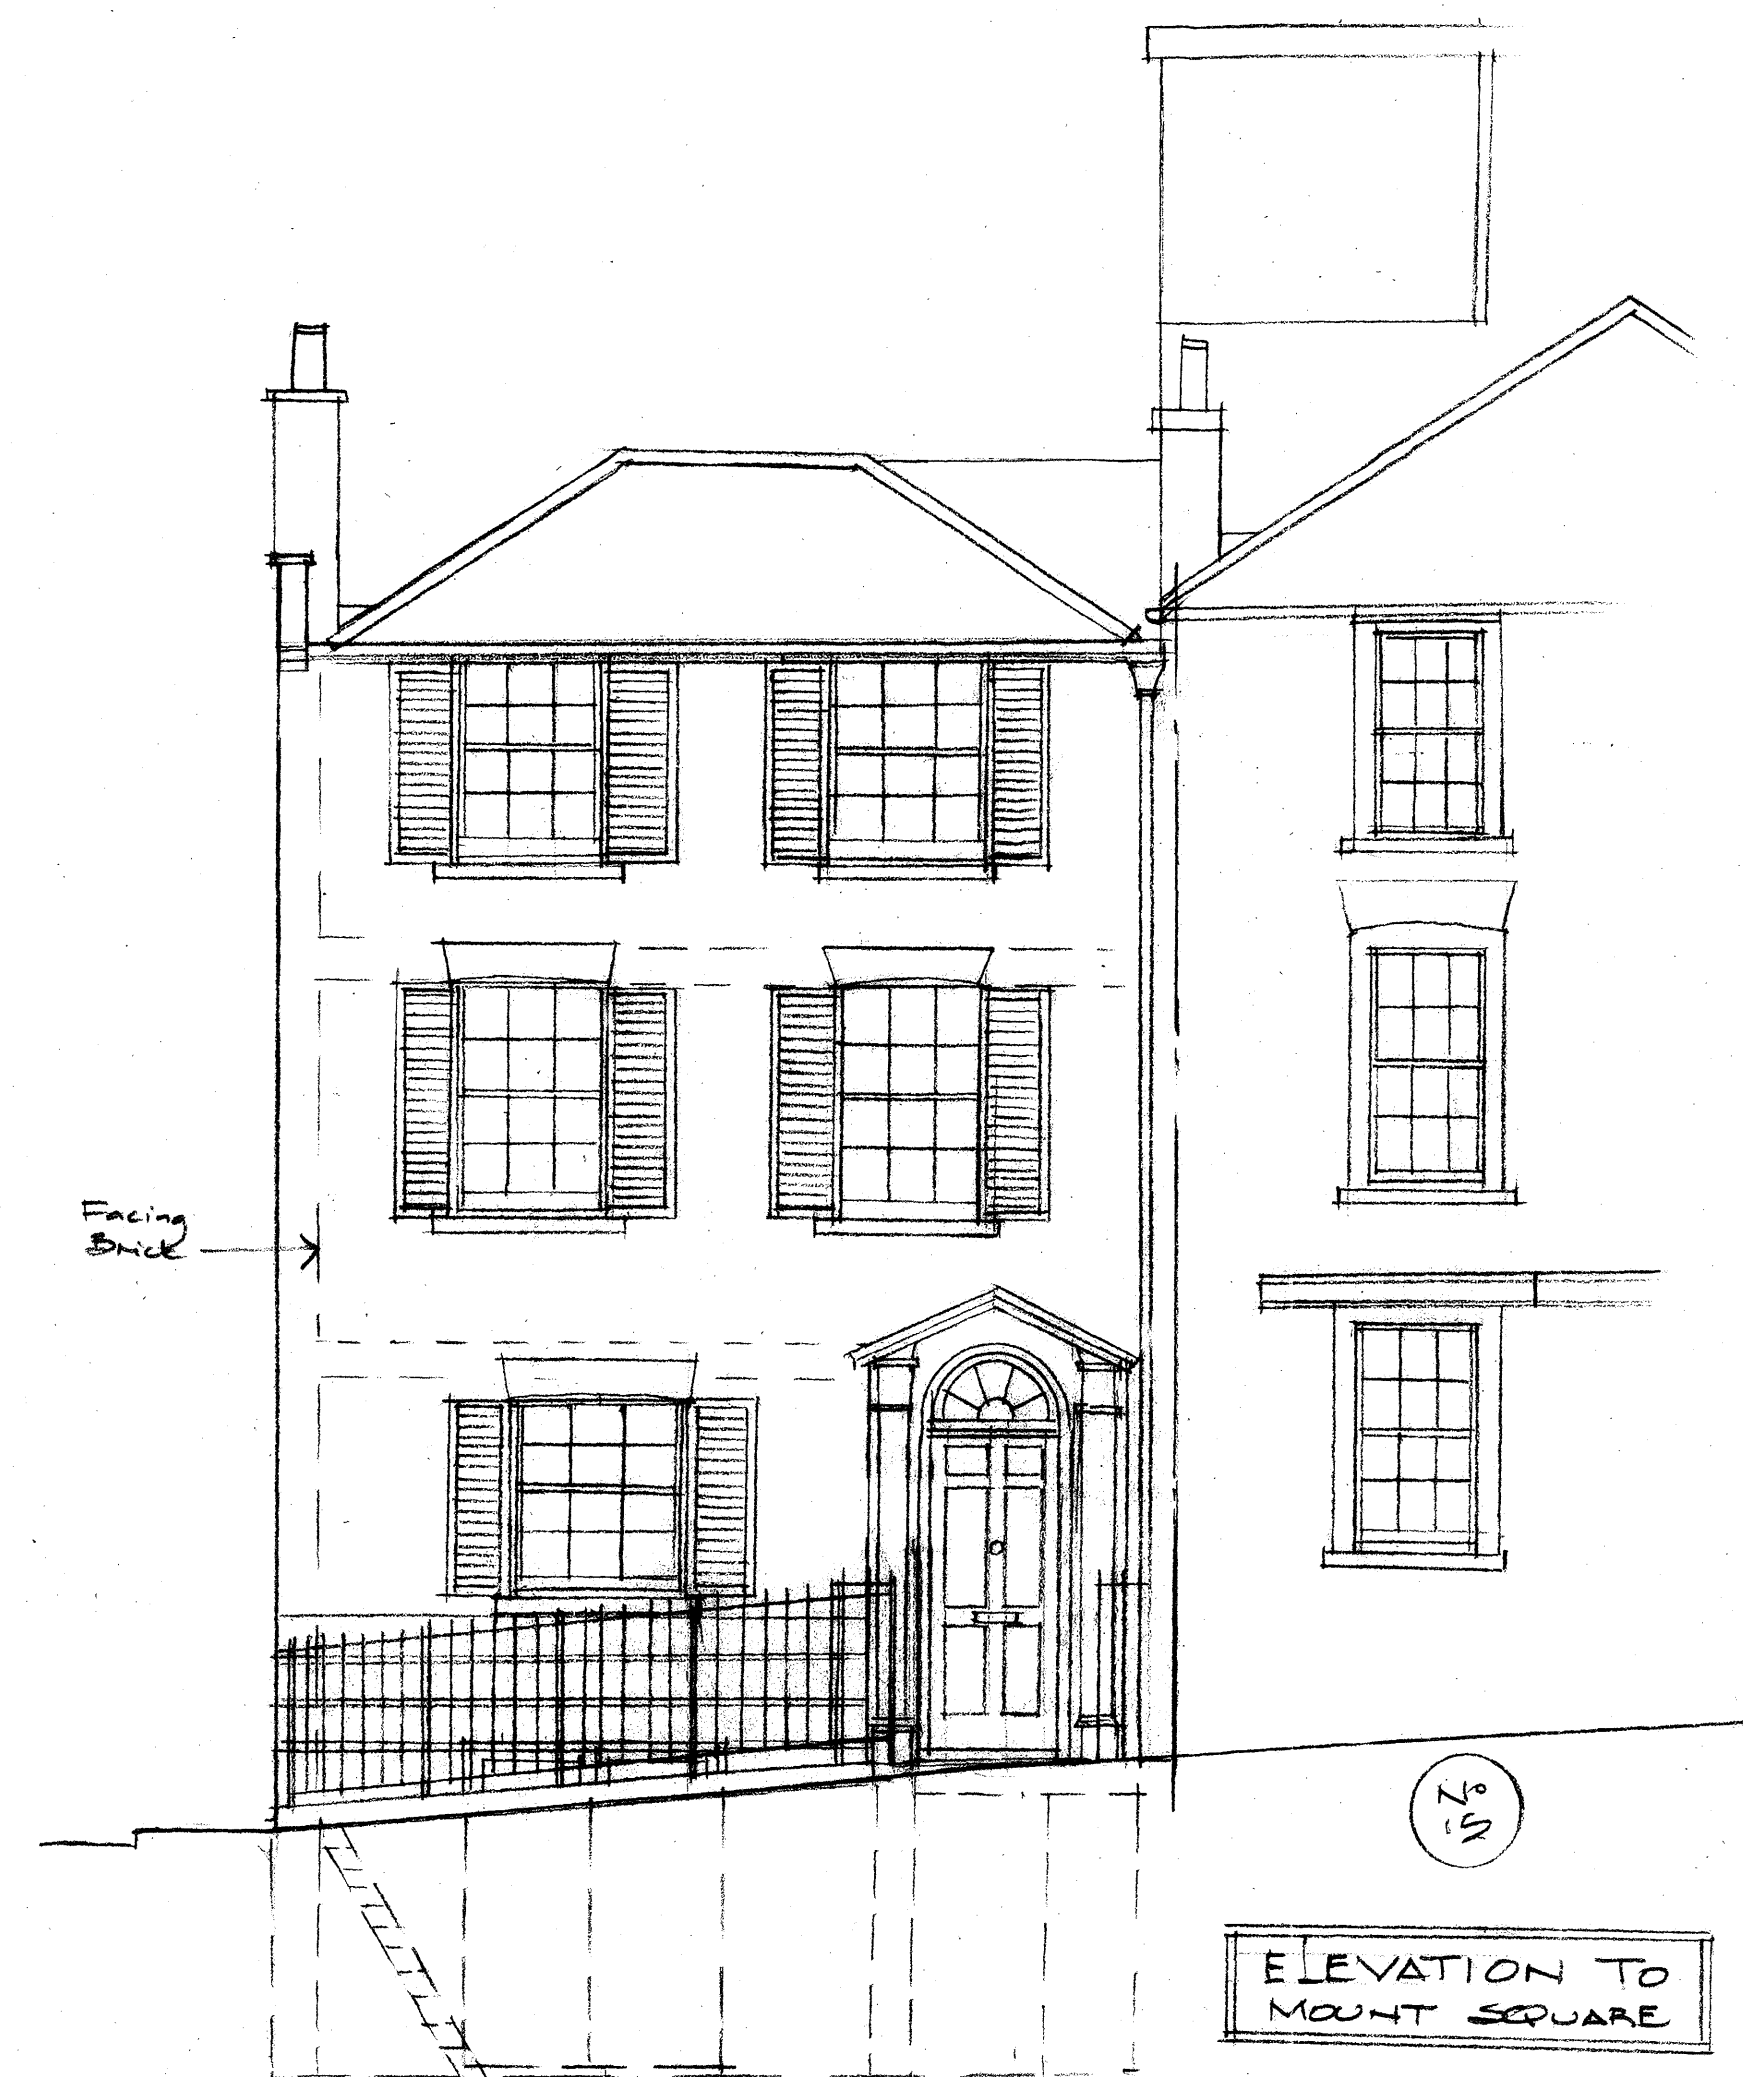


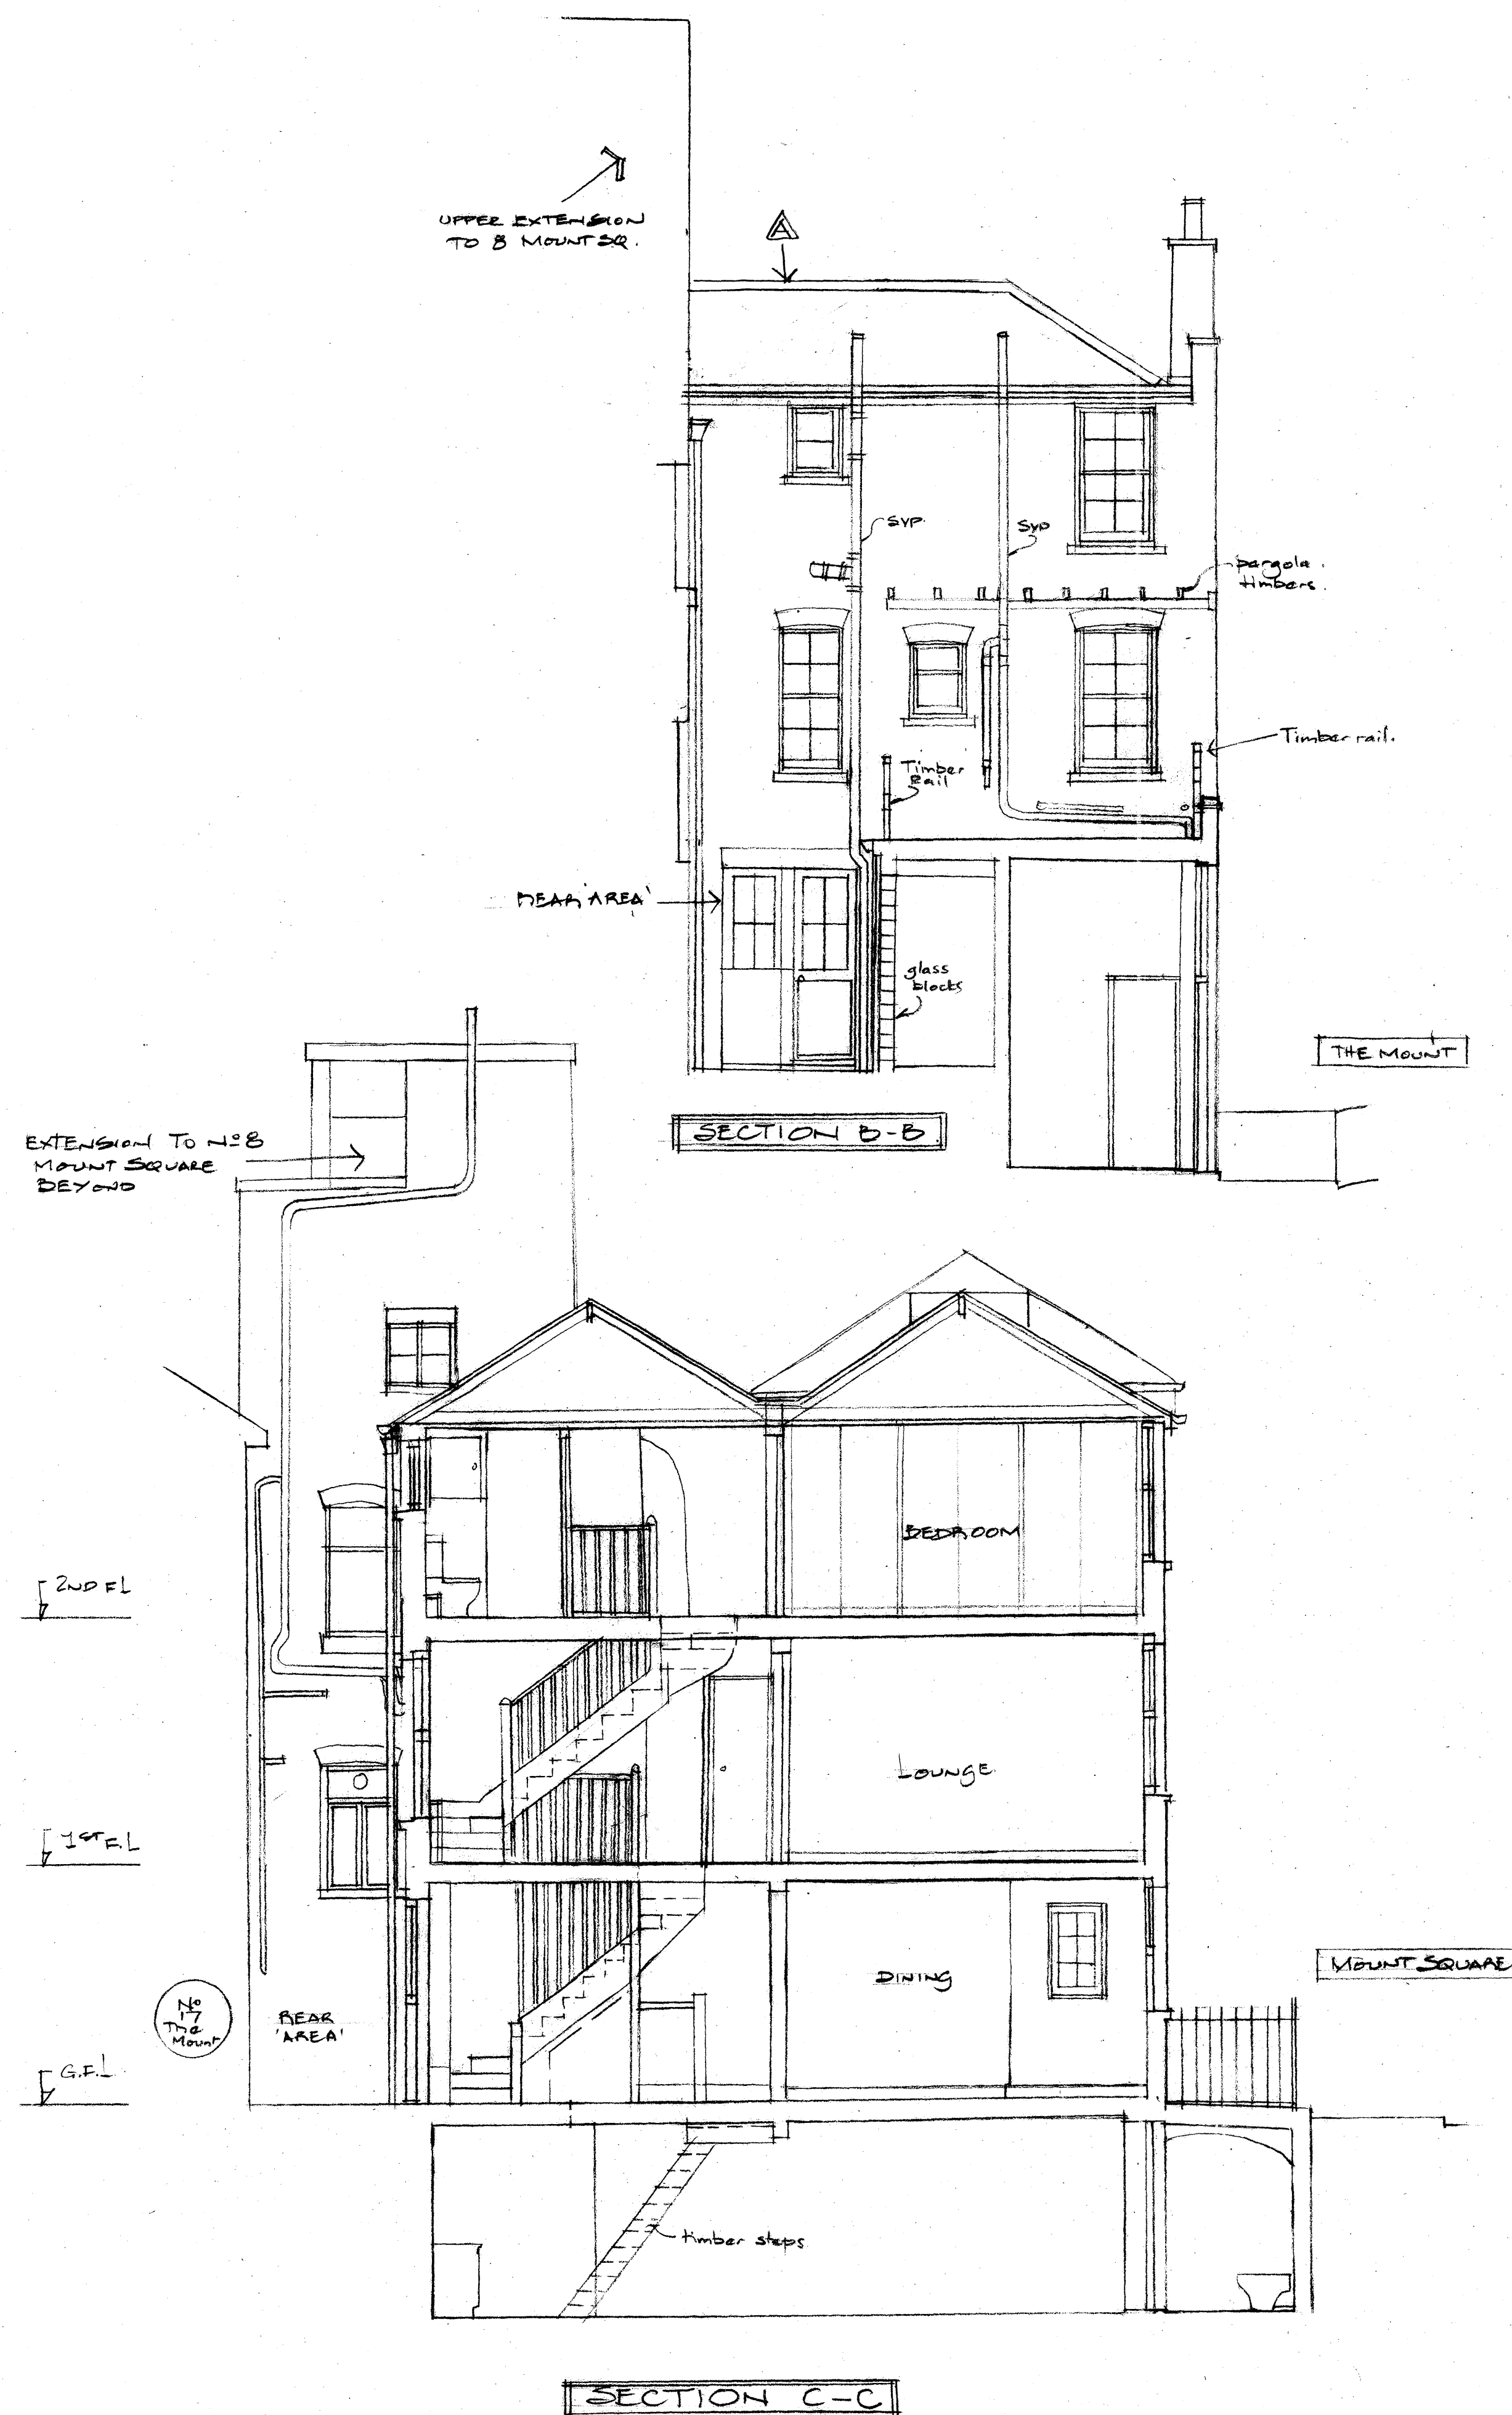

REVISION	DATE	DESCRIPTION	BY
A.	10.09	Rear roof corrected after investigation	AV
PROJECT TITLE			
NO 4 THE MOUNT SQUARE.			
LONDON NW3			
PROPOSED ALTERATIONS			
DRAWING TITLE			
ROOF PLAN			
ELEVATION TO MOUNT SQUARE.			
SECTION B-B			
SECTION C-C			
AS EXISTING			
DRAWING NUMBER			
LG12/E2 (A)			
SCALE	DATE	DRAWN	
1:50	4.09	AV	

SYBORN + ATKINSON
 CHARTERED ARCHITECTS
 4 PRATT WALK, LAMBETH, LONDON SE11 6AS
 TEL. 020 7735 2071 FAX. 020 7735 9799
 INTERNATIONAL T. +44 20 7735 2071 F. 44 20 7735 9799
 E-MAIL info@sybornatkinson.co.uk