


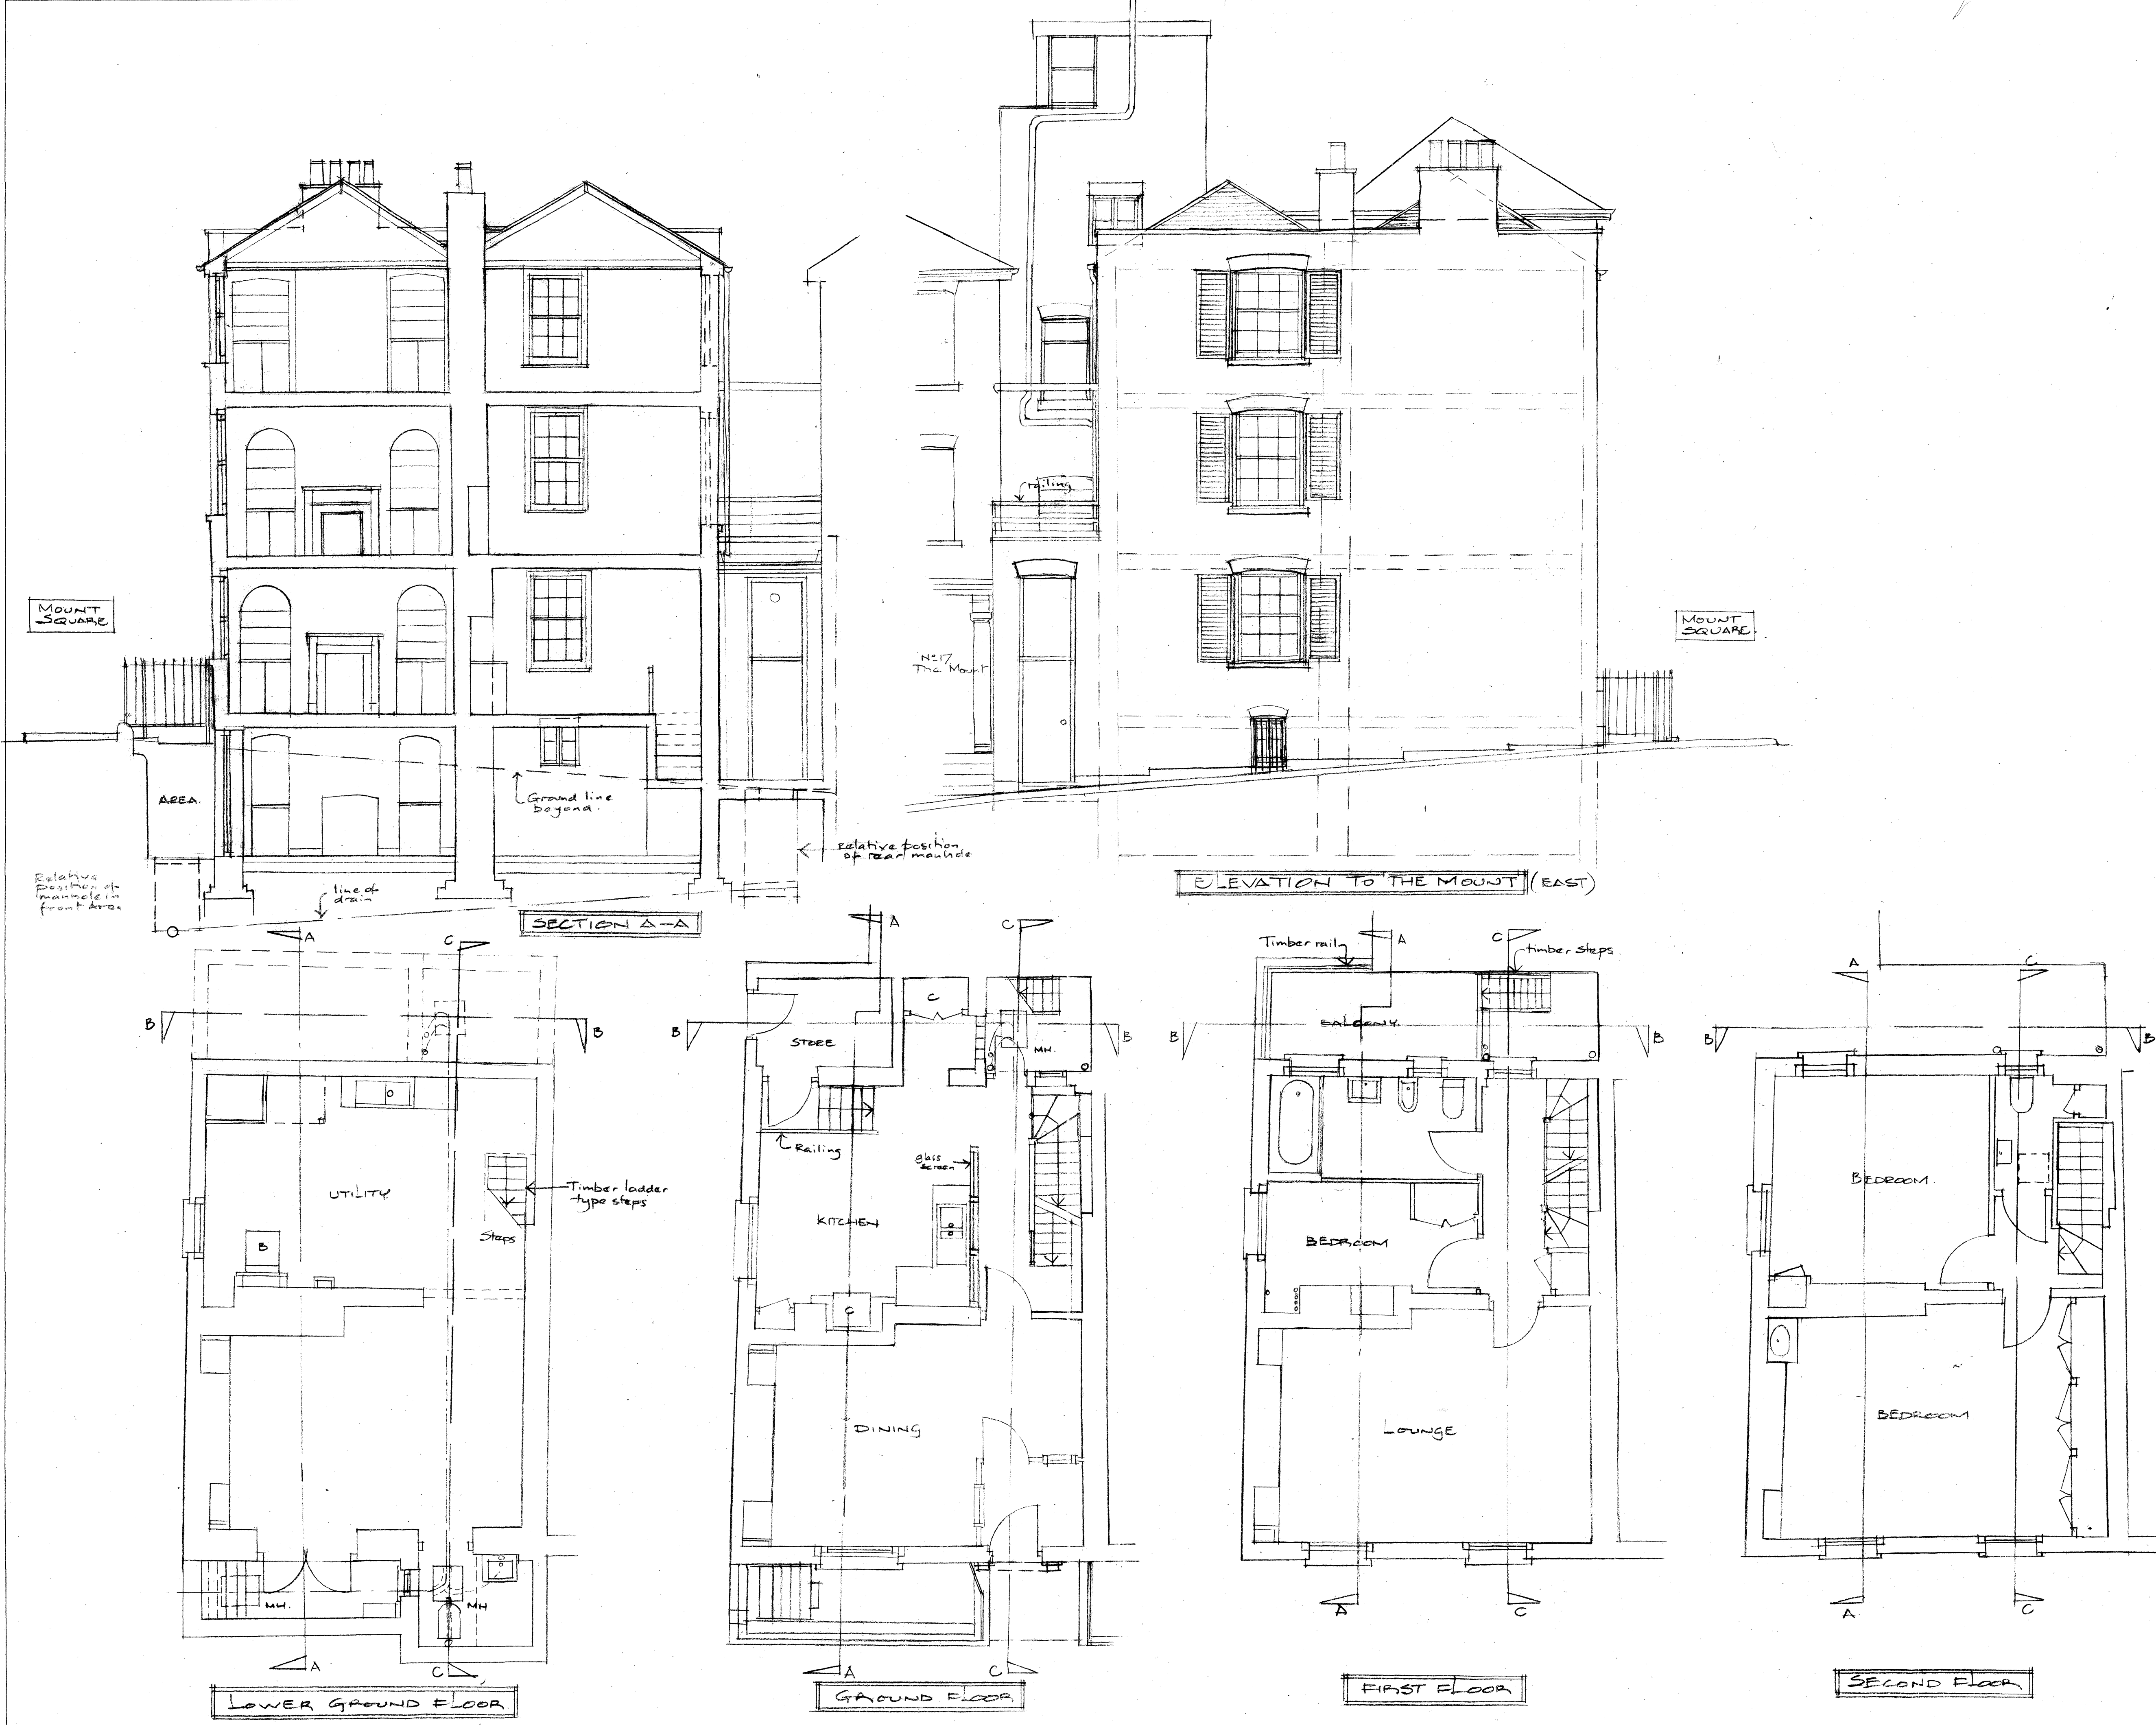

REVISION	DATE	DESCRIPTION	BY
PROJECT TITLE			
No 17 THE MOUNT SQUARE			
LONDON NW3			
PROPOSED ALTERATIONS			
DRAWING TITLE			
FLOOR PLANS			
EAST ELEVATION			
SECTION A-A			
'AS EXISTING'			
DRAWING NUMBER			
LG12/E1			
SCALE 1:50			
DATE 12.08			
DRAWN JY			
SYBORN + ATKINSON			
CHARTERED ARCHITECTS			
4 PRATT WALK, LAMBETH, LONDON SE11 6AS			
TEL. 020 7735 2071 FAX. 020 7735 9799			
INTERNATIONAL T. +44 20 7735 2071 F. 44 20 7735 9799			
E-MAIL info@sybornatkinson.co.uk			