
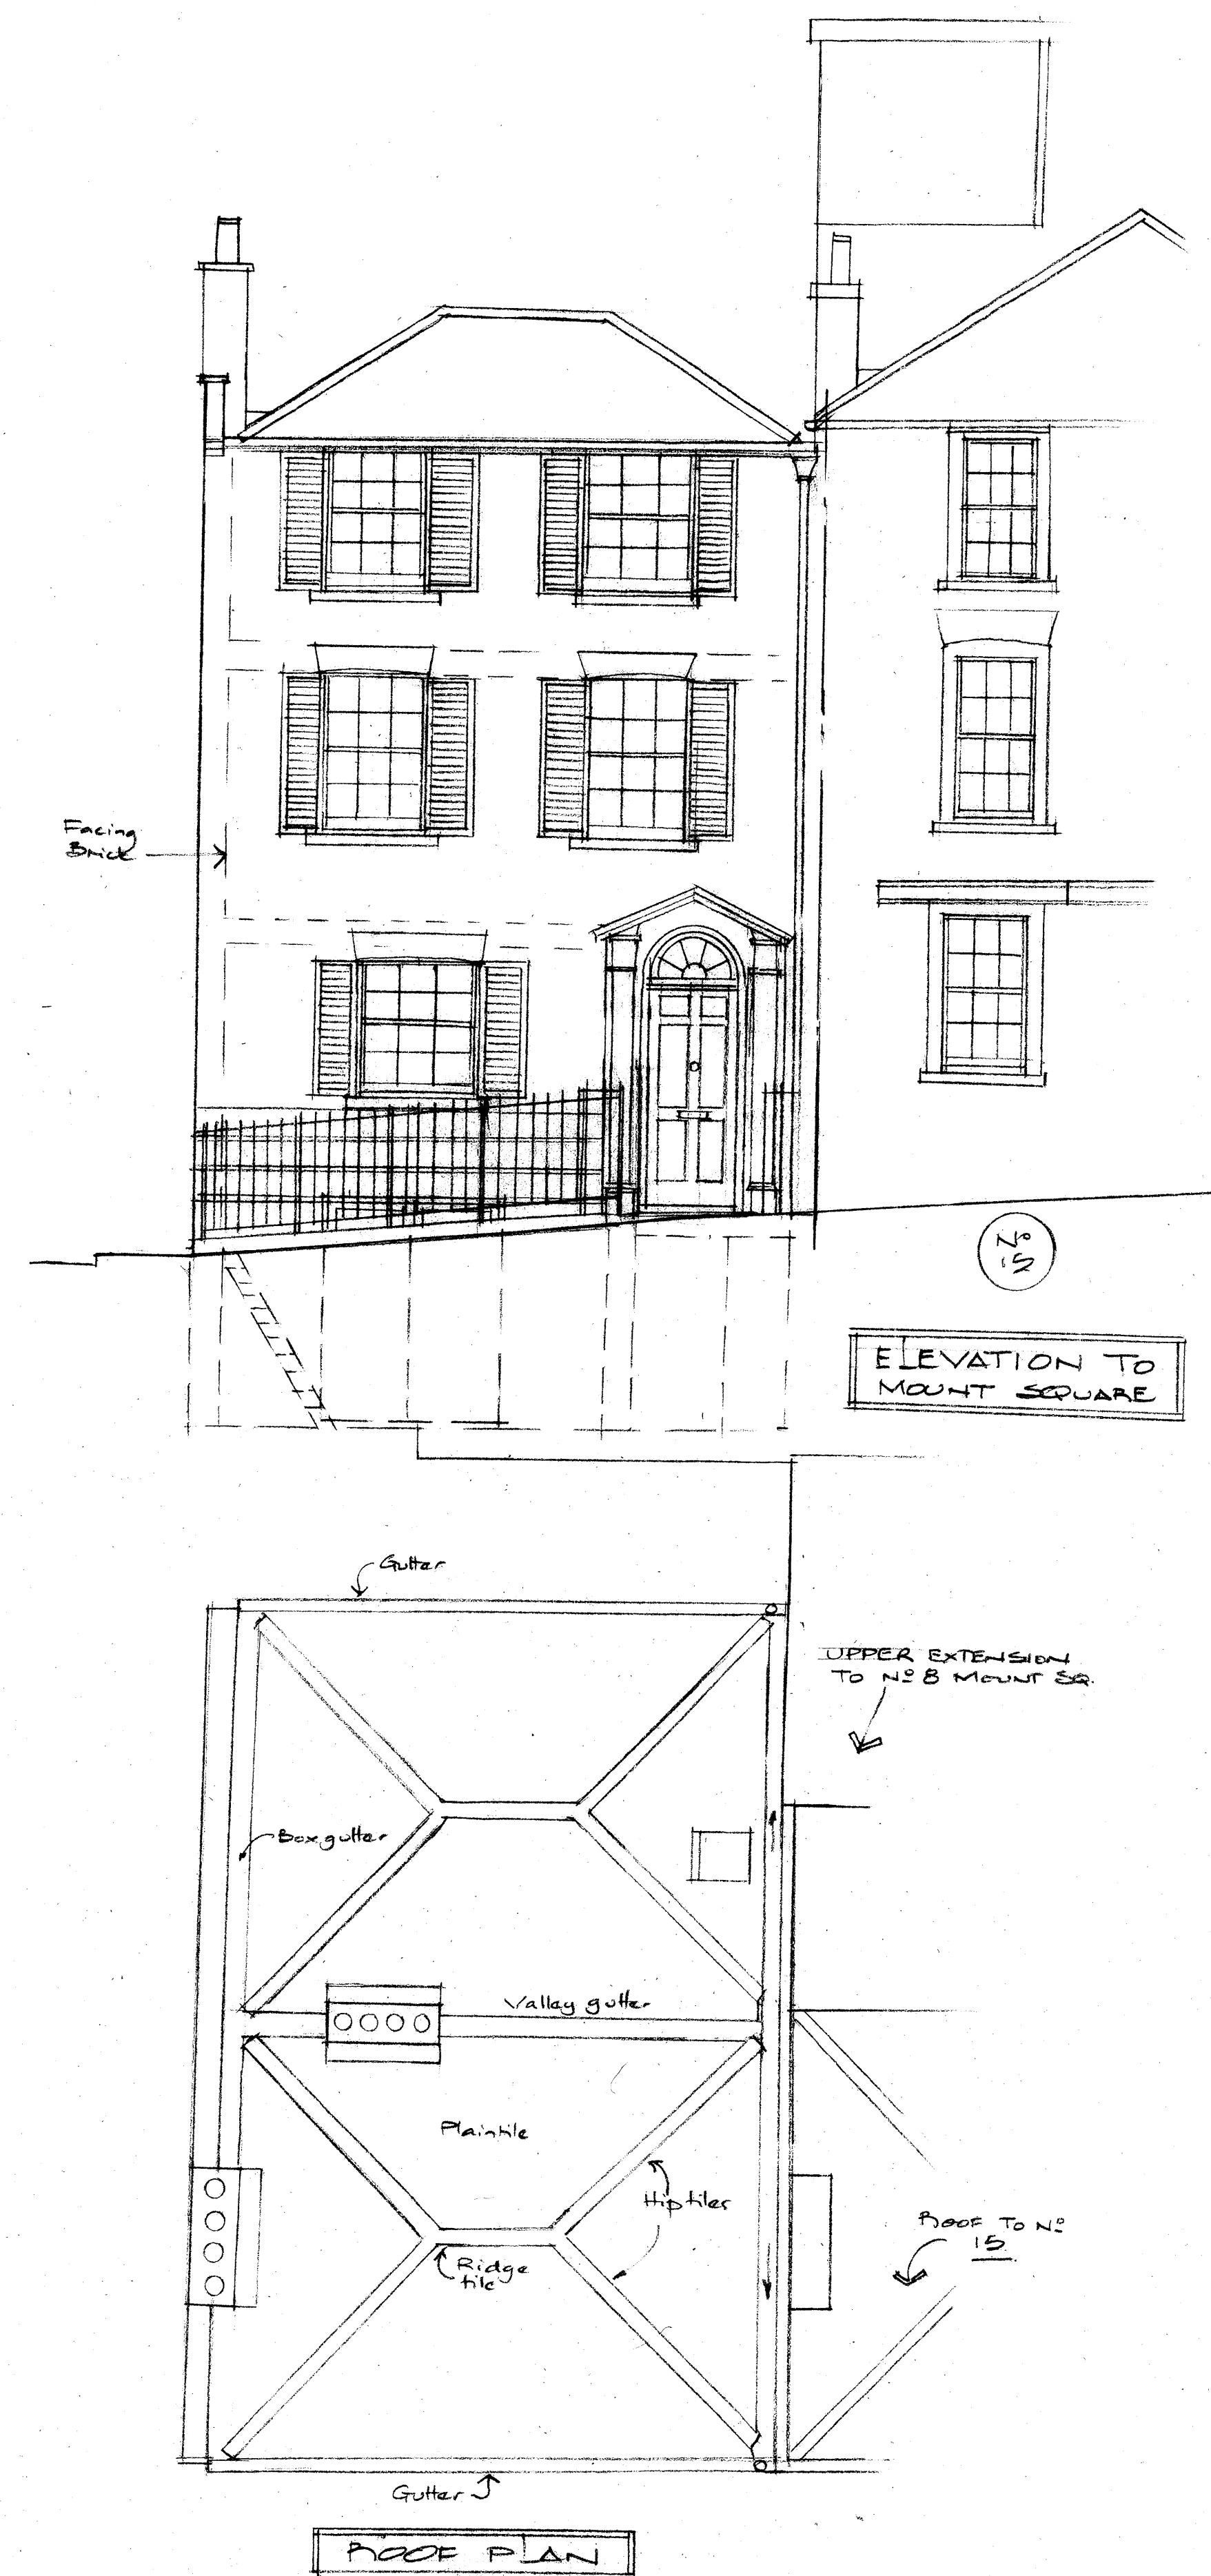


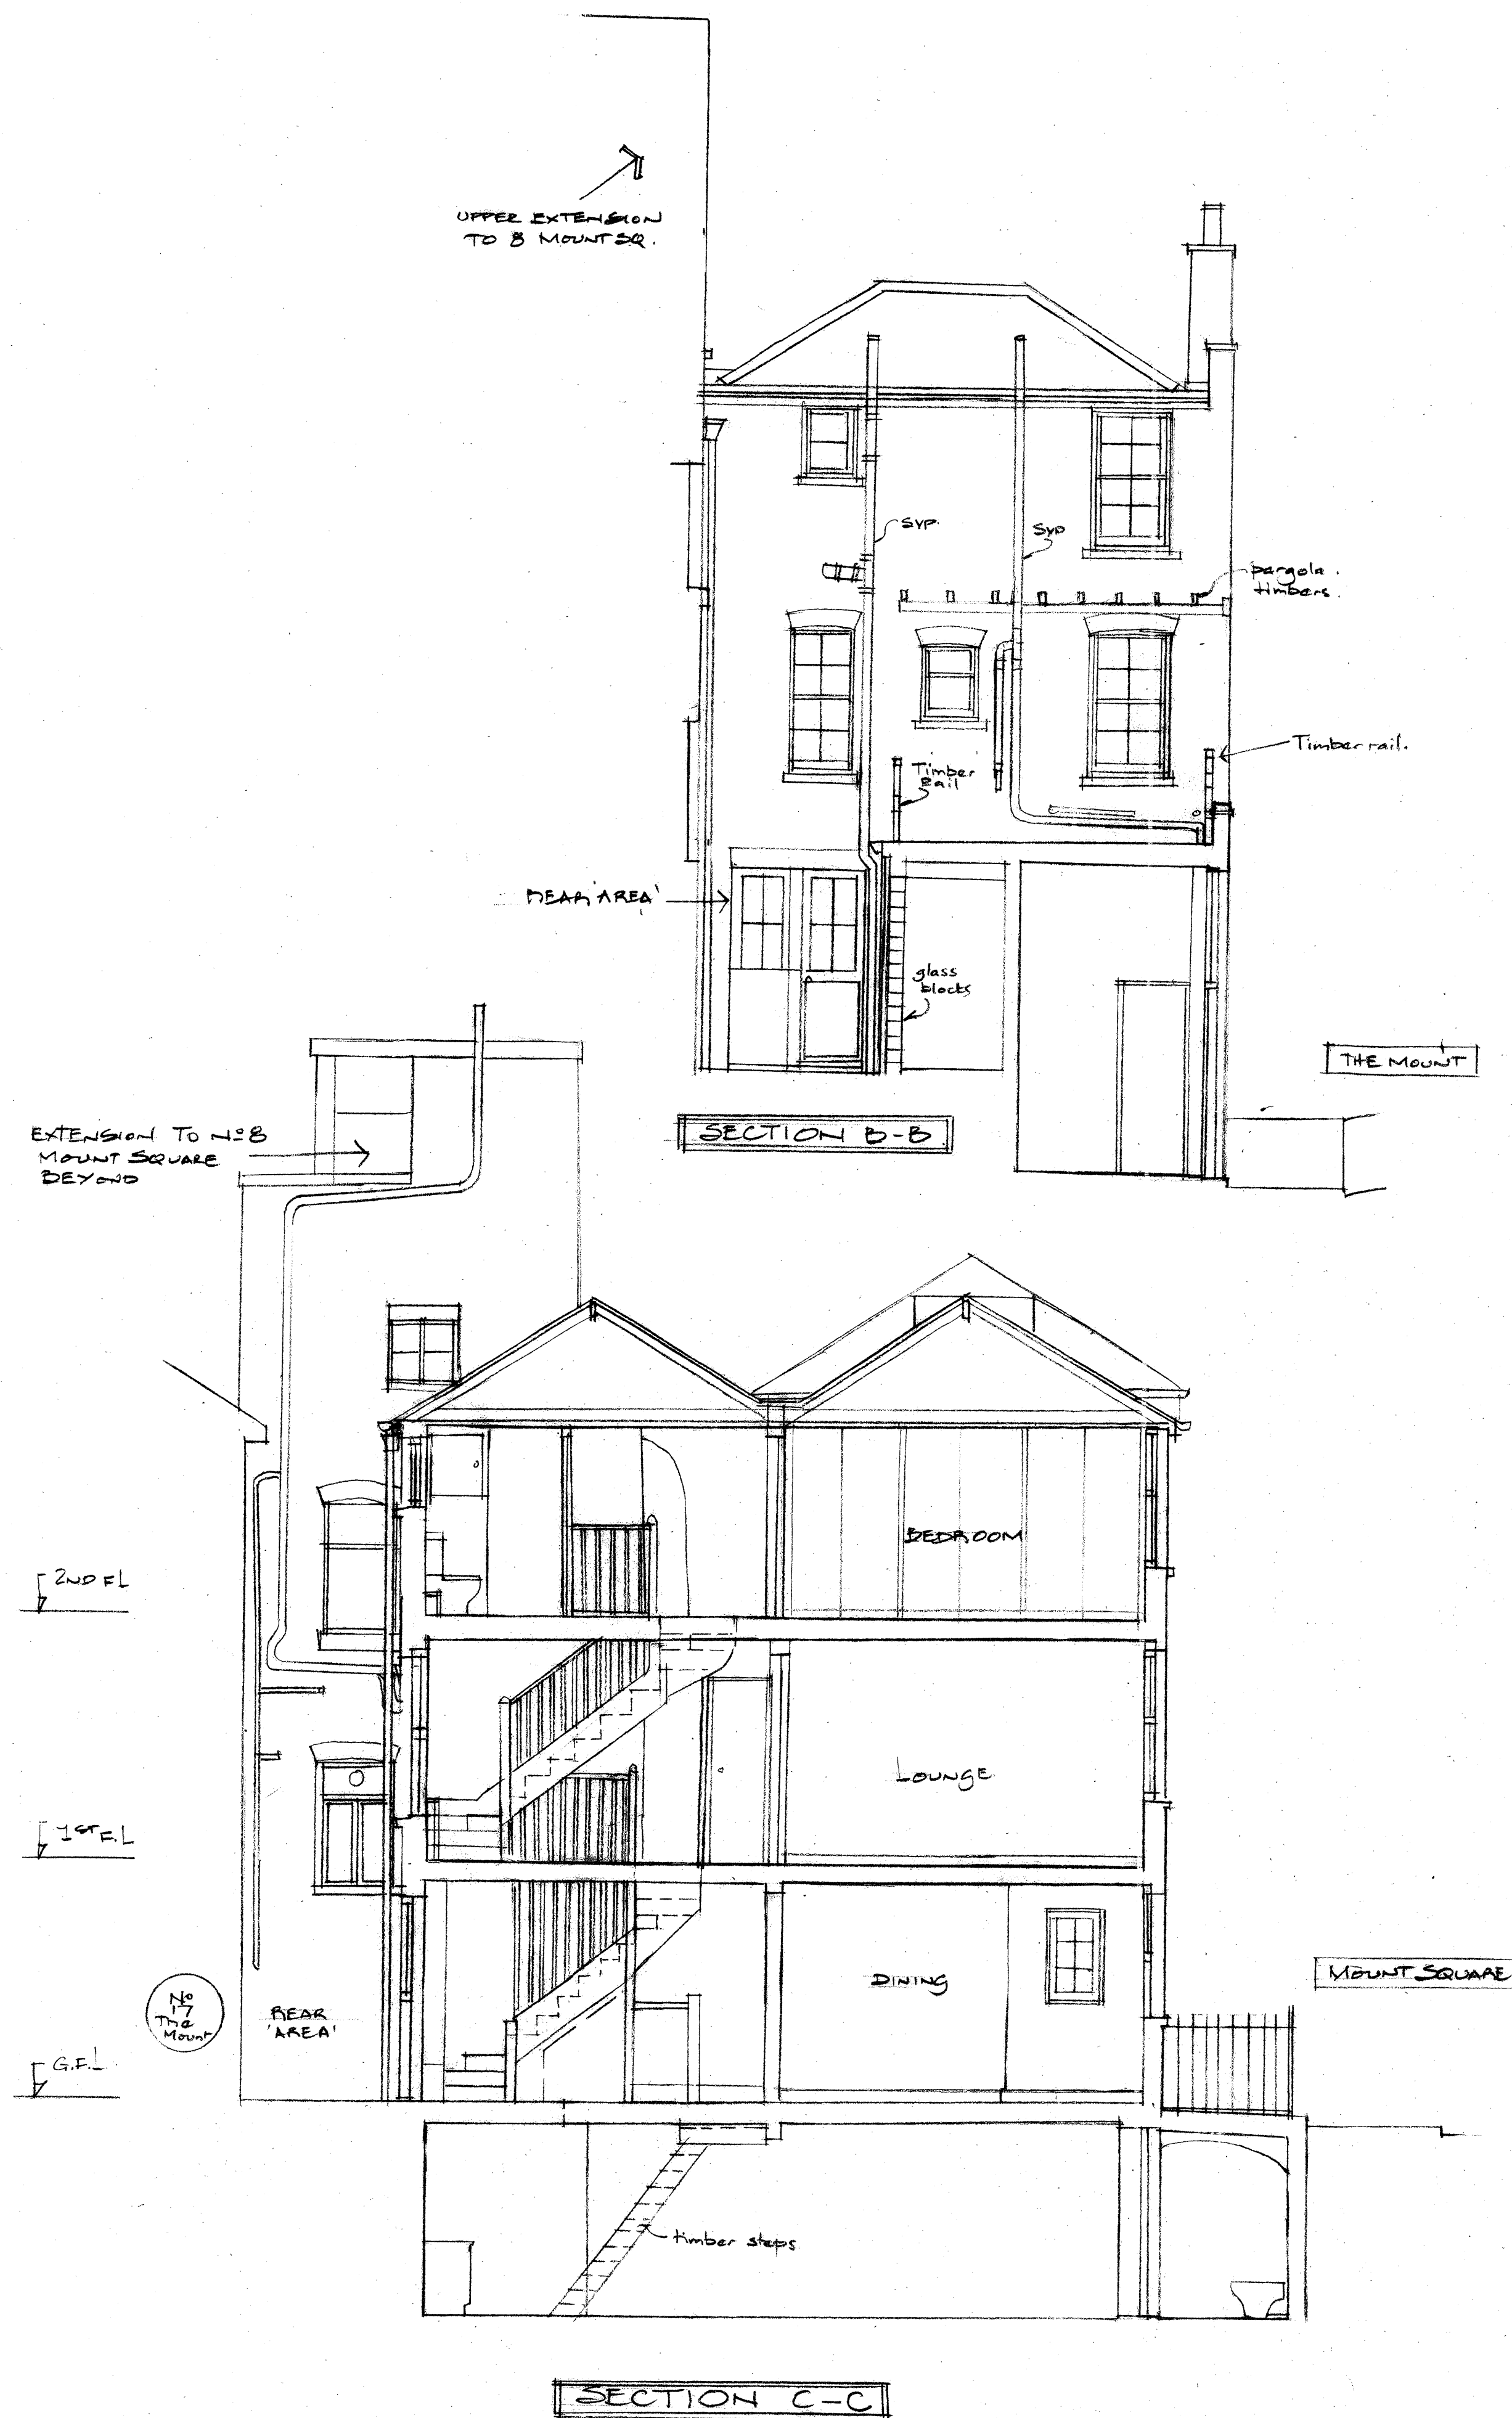

REVISION	DATE	DESCRIPTION			B
PROJECT TITLE					
NO 4 THE MOUNT SQUARE. LONDON NW3 PROPOSED ALTERATIONS.					
DRAWING TITLE					
FLOOR PLAN ELEVATION TO MOUNT SQUARE SECTION E-B SECTION C-C 'AS EXISTING'					
DRAWING NUMBER LG12/E2					
SCALE 1:30		DATE 4. 02		DRAWN J.L.	

SYBORN + ATKINSON
CHARTERED ARCHITECTS

4 PRATT WALK, LAMBETH, LONDON SE11 6AS
TEL. 020 7735 2071 FAX. 020 7735 9799
INTERNATIONAL T. + 44 20 7735 2071 F. 44 20 7735 9799
E-MAIL info@sybornatkinson.co.uk