
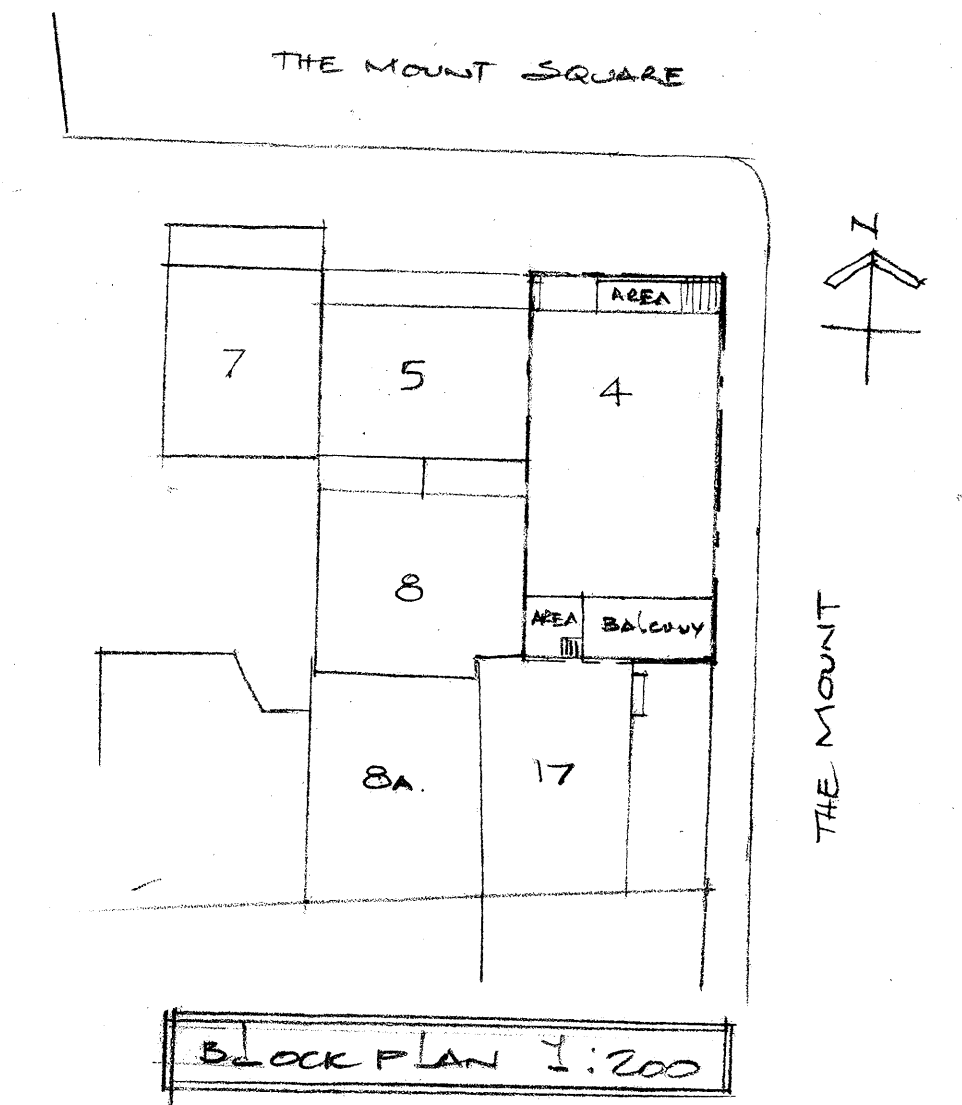
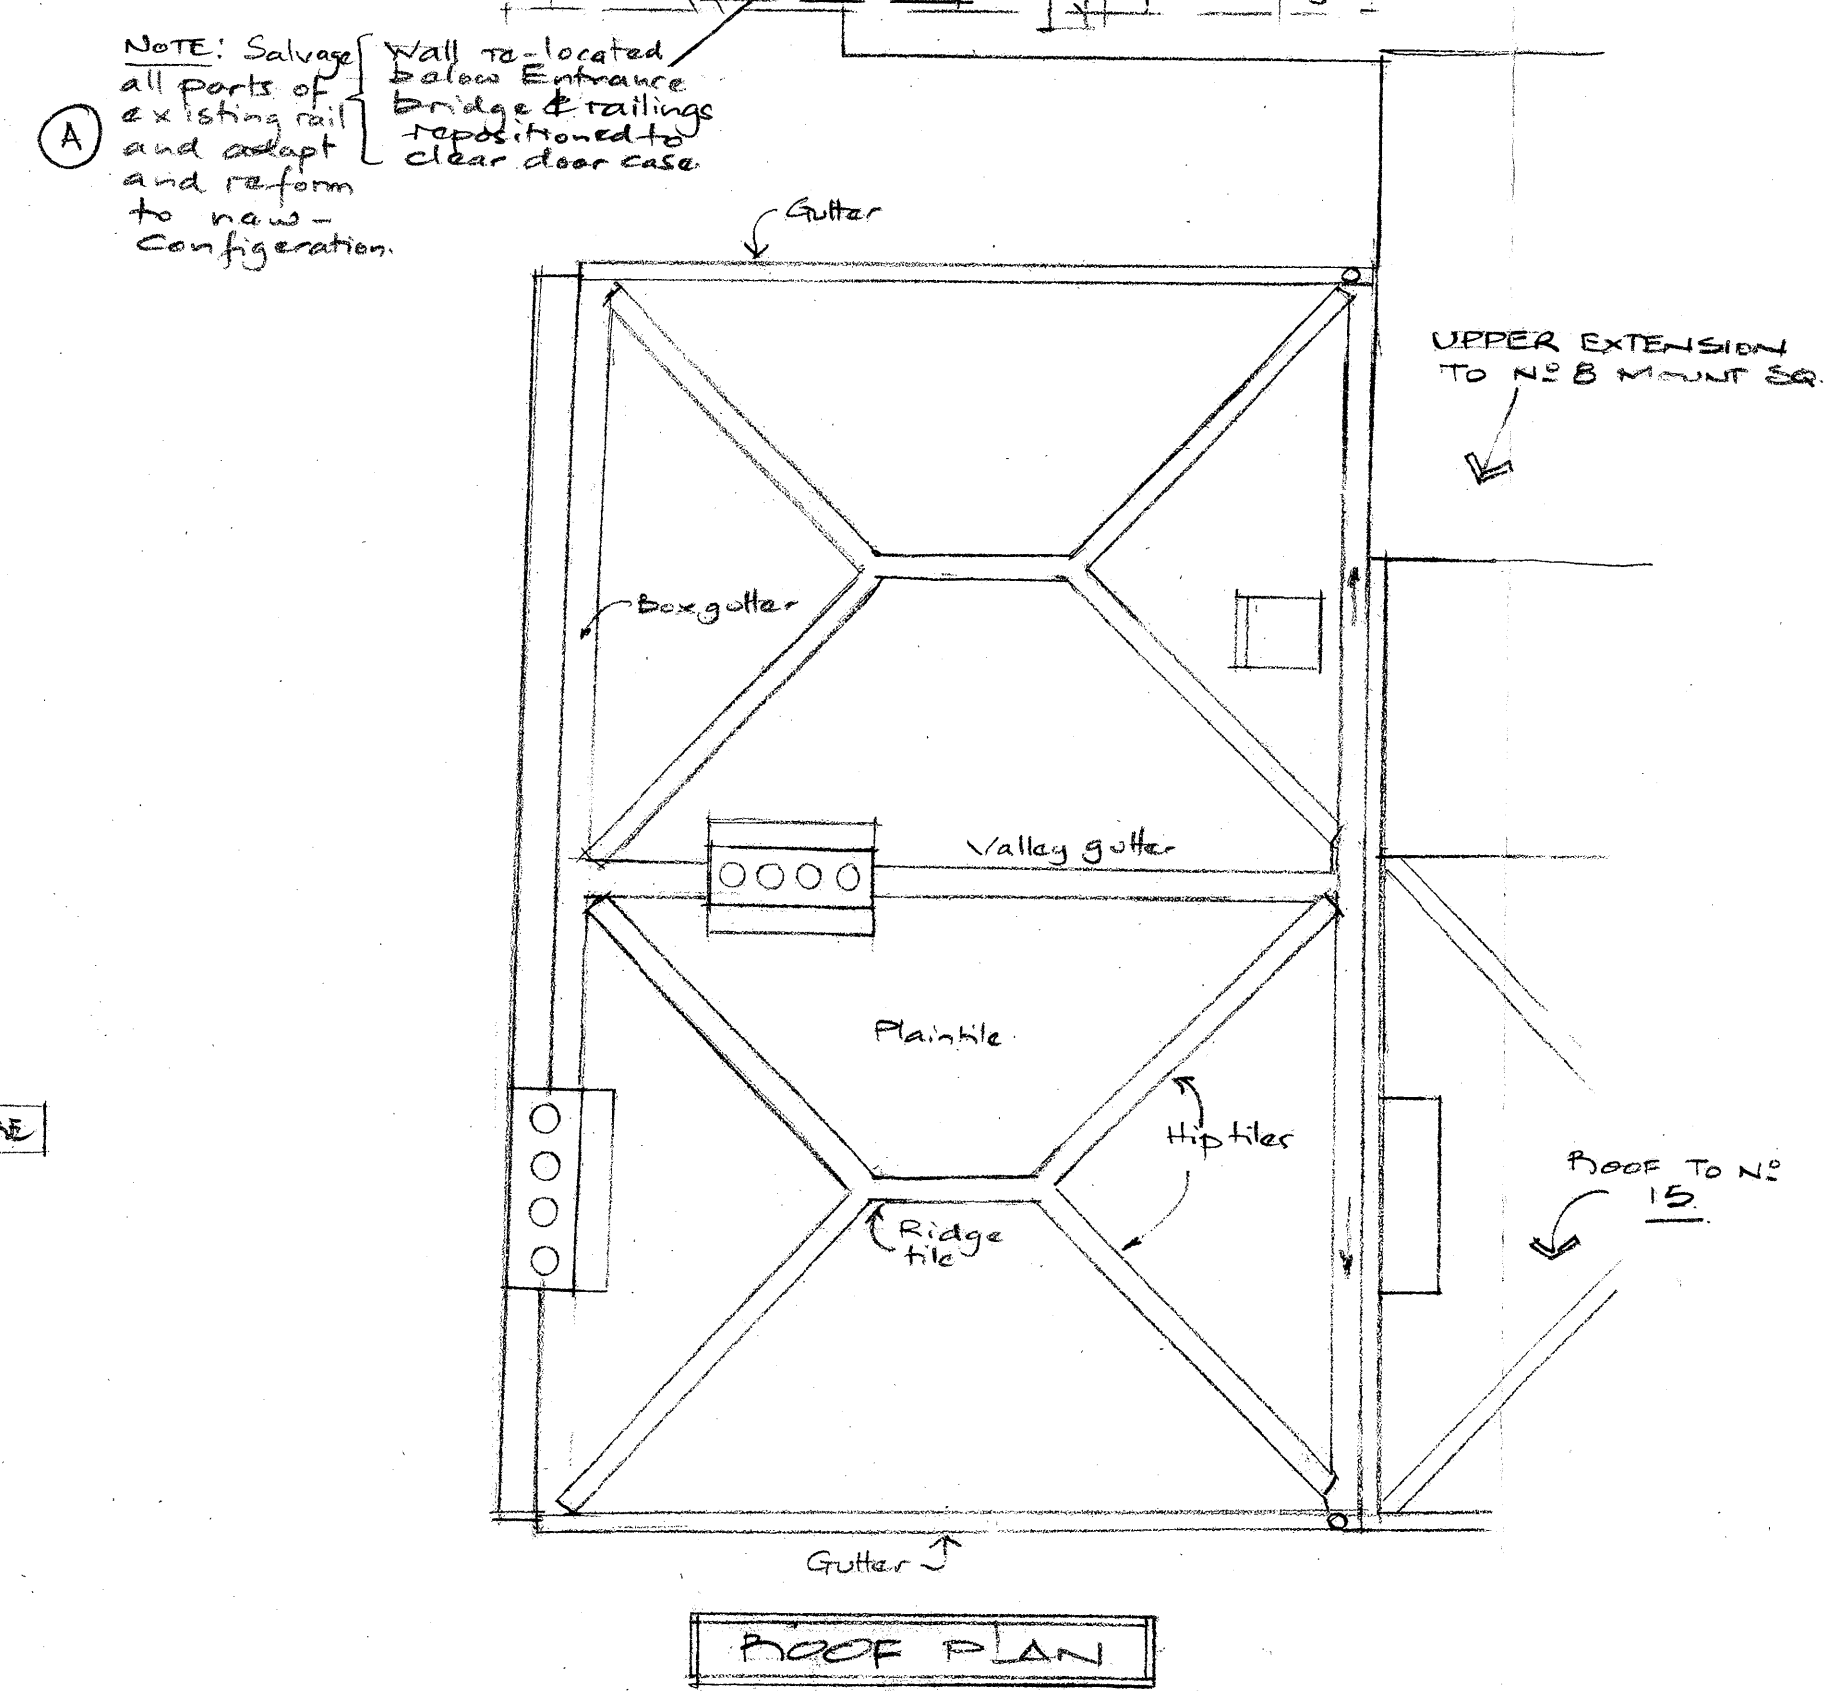


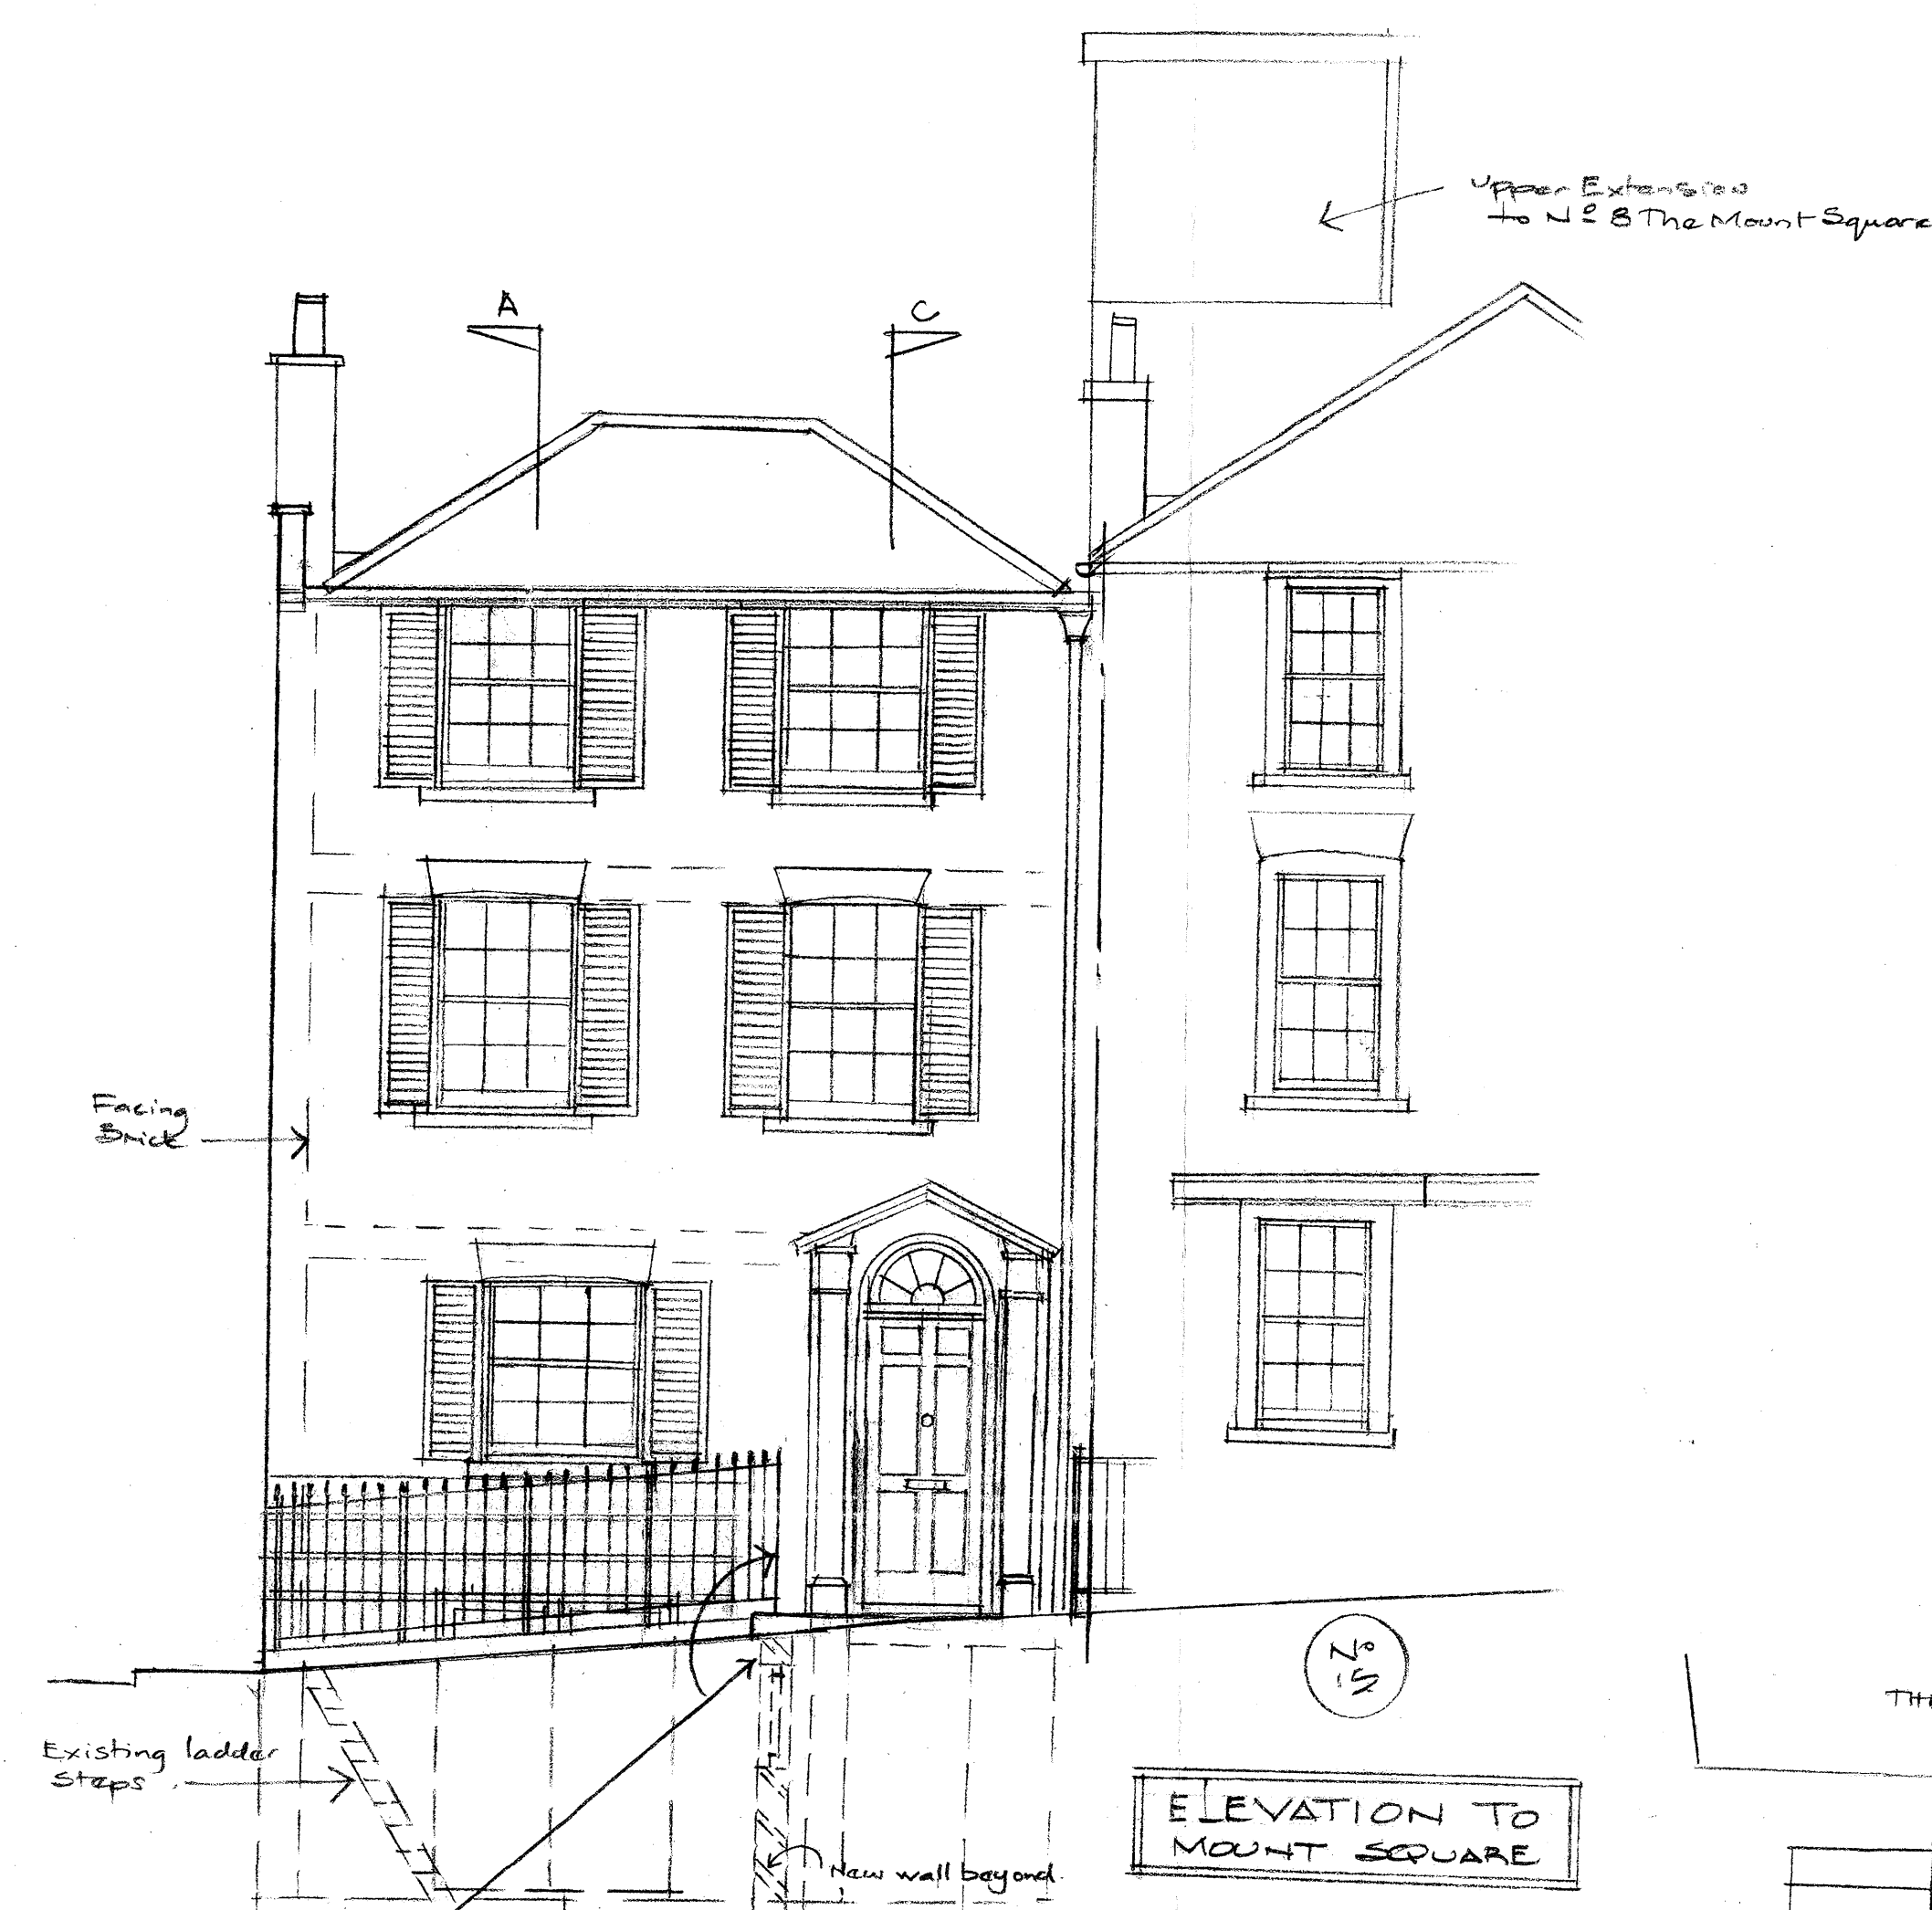

CONSENTS 2009/1995/P
2009/1998/L.

NOTE: THIS IS A PLANNING DRAWING ONLY
NOT TO BE USED FOR DETAILED
CONSTRUCTION WORK.

(B)	23.7.09	Extension to Rear Platform 2 new access door omitted	△
(A)	5.09	Minor note revision	

REVISION	DATE	DESCRIPTION	BY
PROJECT TITLE			
Nº4 THE MOUNT SQUARE. LONDON NW3 PROPOSED ALTERATIONS			
DRAWING TITLE			
ROOF PLAN ELEVATION TO MOUNT SQUARE. SECTION B-B SECTION C-C 'AS PROPOSED'			
DRAWING NUMBER LG12/P2 (B)			
SCALE 1:50	DATE 1.09	DRAWN JJ	

SYBORN + ATKINSON
CHARTERED ARCHITECTS

4 PRATT WALK, LAMBETH, LONDON SE11 6AS
TEL. 020 7735 2071 FAX. 020 7735 9799
INTERNATIONAL T. + 44 20 7735 2071 F. 44 20 7735 9799
E-MAIL info@sybornatkinson.co.uk