


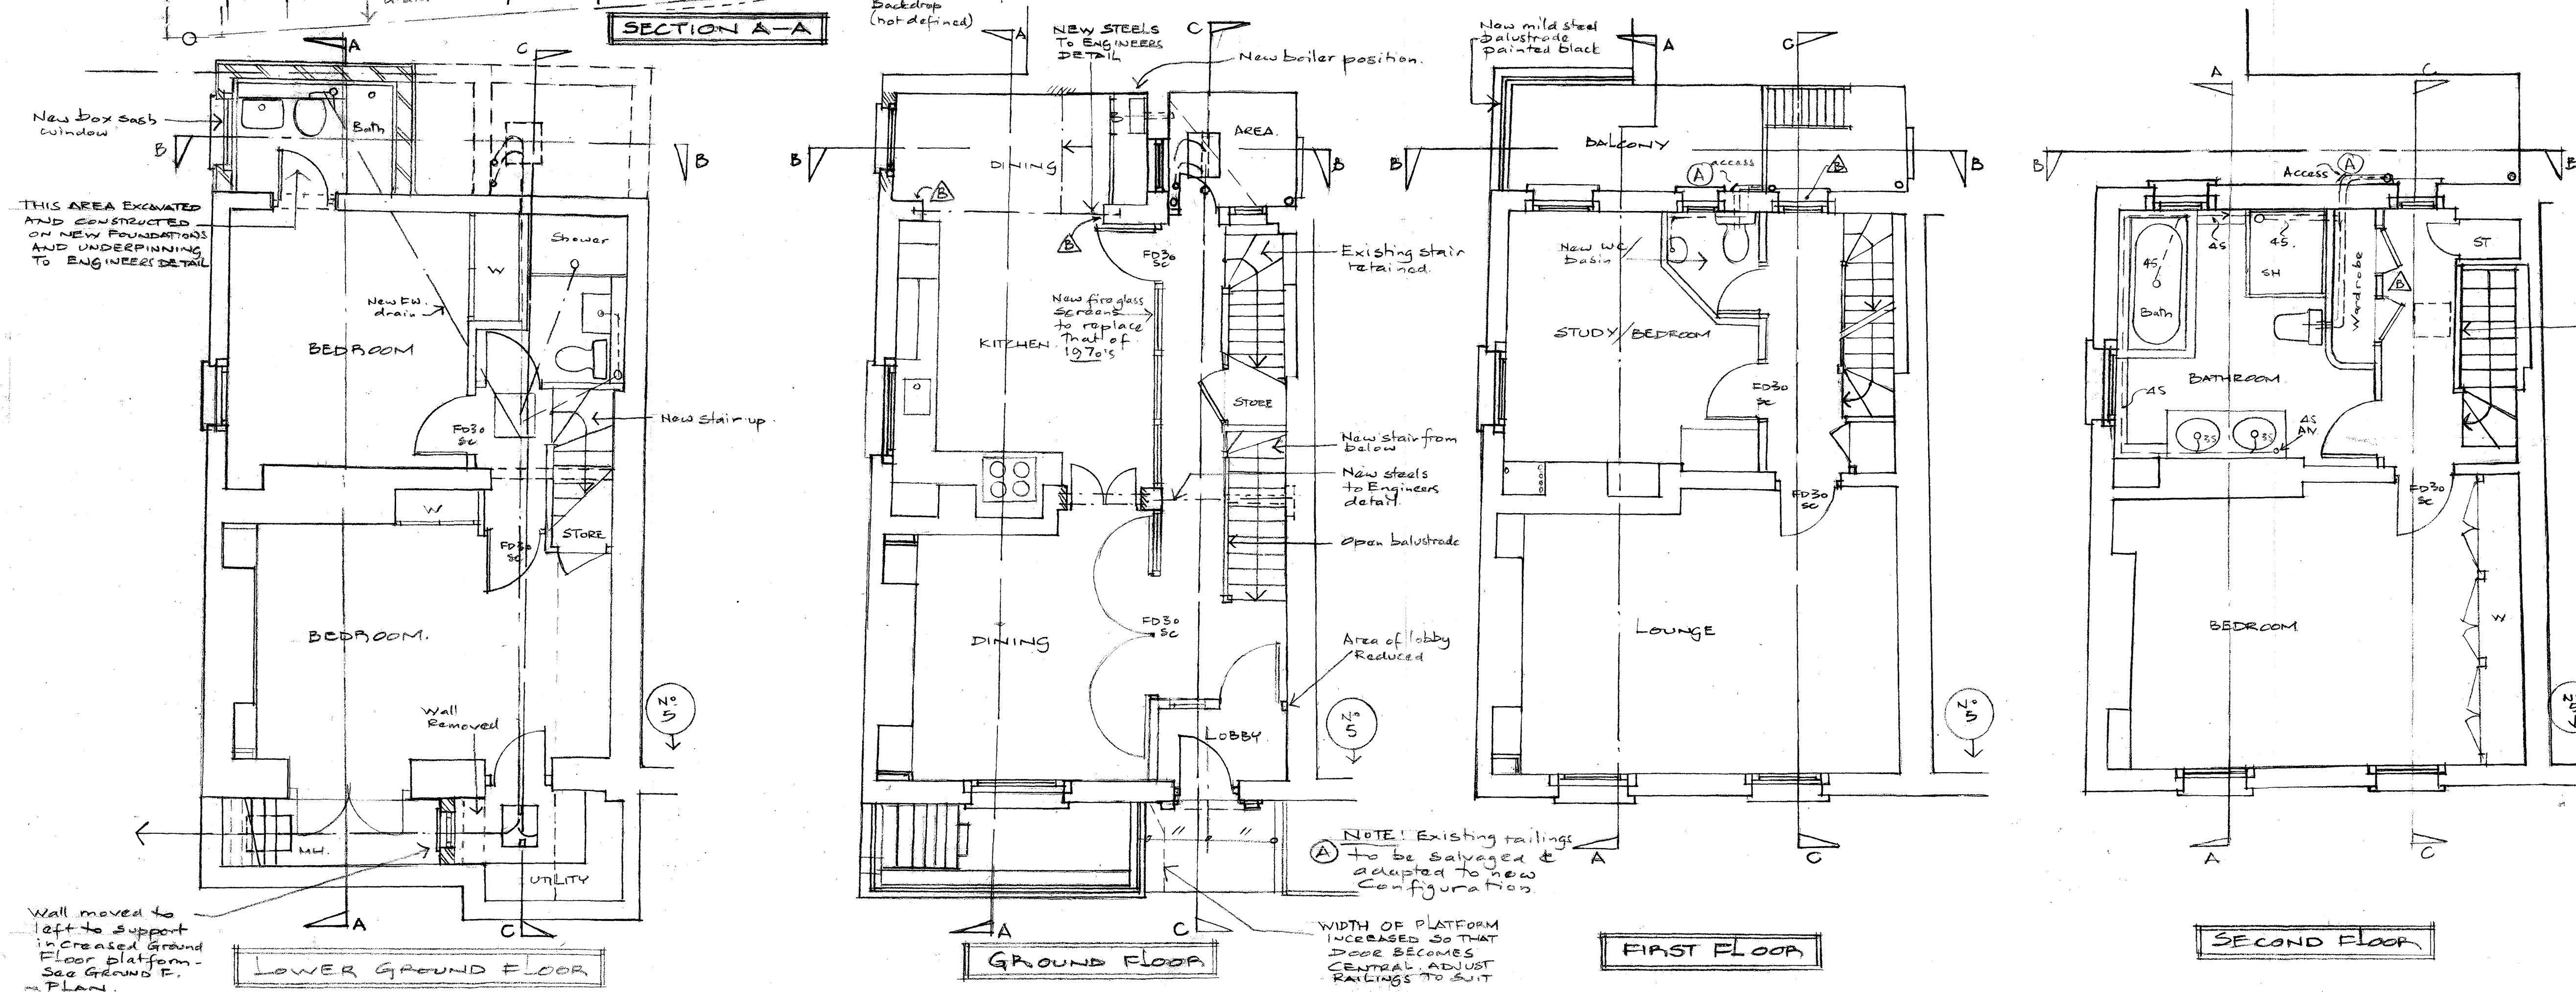

CONSENTS/ 2009/1995/P
2009/1998/L.

NOTE: THIS IS A PLANNING DRAWING
ONLY; NOT TO BE USED FOR
DETAILED CONSTRUCTION PURPOSES.

(B)	23.7.09	Extension to Rear Platform & Access Removed	(A)
		Plans Shown Rear G.F. opening 2nd floor wardrobe wall as original	
(A)	5.09	Additional Drainage Information added	
	5.09	Minor Revisions.	

REVISION	DATE	DESCRIPTION	BY
PROJECT TITLE			
NO 4 THE MOUNT SQUARE LONDON NW3 PROPOSED ALTERATIONS			

DRAWING TITLE
FLOOR PLANS
EAST ELEVATION
SECTION A-A
'AS PROPOSED'

DRAWING NUMBER LG12/P1 (B)

SCALE 1:50	DATE 12.08	DRAWN JV.
------------	------------	-----------

SYBORN + ATKINSON
CHARTERED ARCHITECTS

4 PRATT WALK, LAMBETH, LONDON SE11 6AS
TEL. 020 7735 2071 FAX. 020 7735 9799
INTERNATIONAL T + 44 20 7735 2071 F. 44 20 7735 9799
E-MAIL info@sybornatkinson.co.uk