



AMDEGA CONSERVATORIES OWN THE COPYRIGHT OF THIS DRAWING, UNAUTHORISED PARTIAL OR COMPLETE REPRODUCTION, IN EITHER TWO OR THREE DIMENSIONAL FORM, MAY RESULT IN LEGAL ACTION.

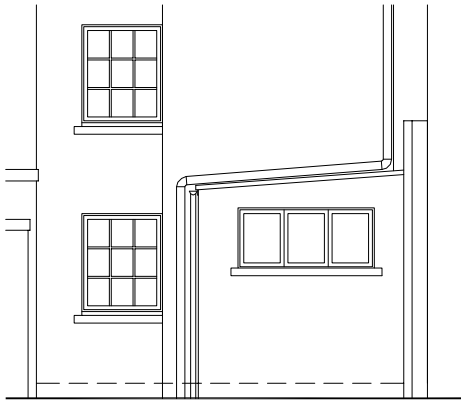


EXISTING SOUTH WEST ELEVATION



EXISTING SOUTH EAST ELEVATION

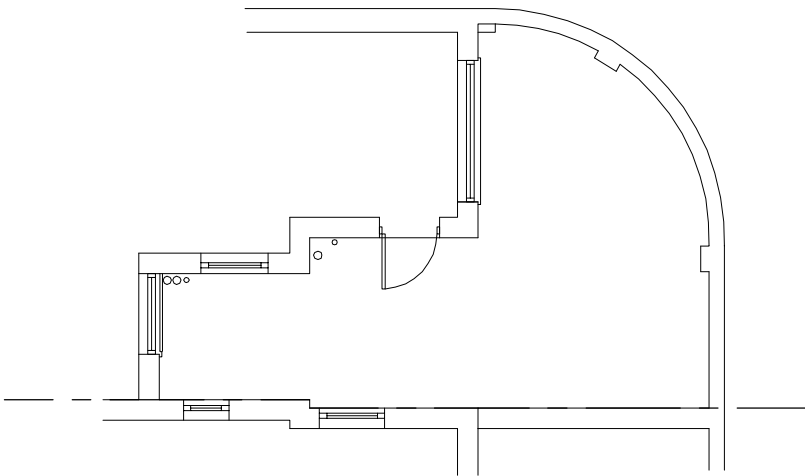

EXISTING PLAN

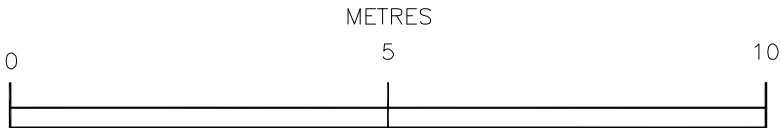

DATE	BY	REVISION	REF.
------	----	----------	------

JOB No. : X1364

CLIENT : Mr Swayne

ADDRESS :  
34c Princess Road  
  
London  
  
NW1 8JL

DRAWING TITLE :  
EXISTING ELEVATIONS AND PLAN

CLIENT APPROVAL OF DRAWING

SIGNED :

DATE :

**A M D E G A**  
S I N C E 1 8 7 4

Tel 01325 468522 Fax 01325 286736

DRAWN BY : R. Black	SCALE : 1 : 100 @ A3	
CHECKED BY :	DRAWING NUMBER : X1364-PE	REVISION :
DATE : 14 Oct 2009		