


A4

51 NARCISSUS ROAD GROUND FLOOR
LONDON NW6 1TL AS EXISTING
SCALE 1:100 DRAWING NO 378/1

Yiannis Pareas Chartered Architects
82 Mill Lane
London NW6 1NL
Tel 020 7431 5022 fax 020 7435 6571

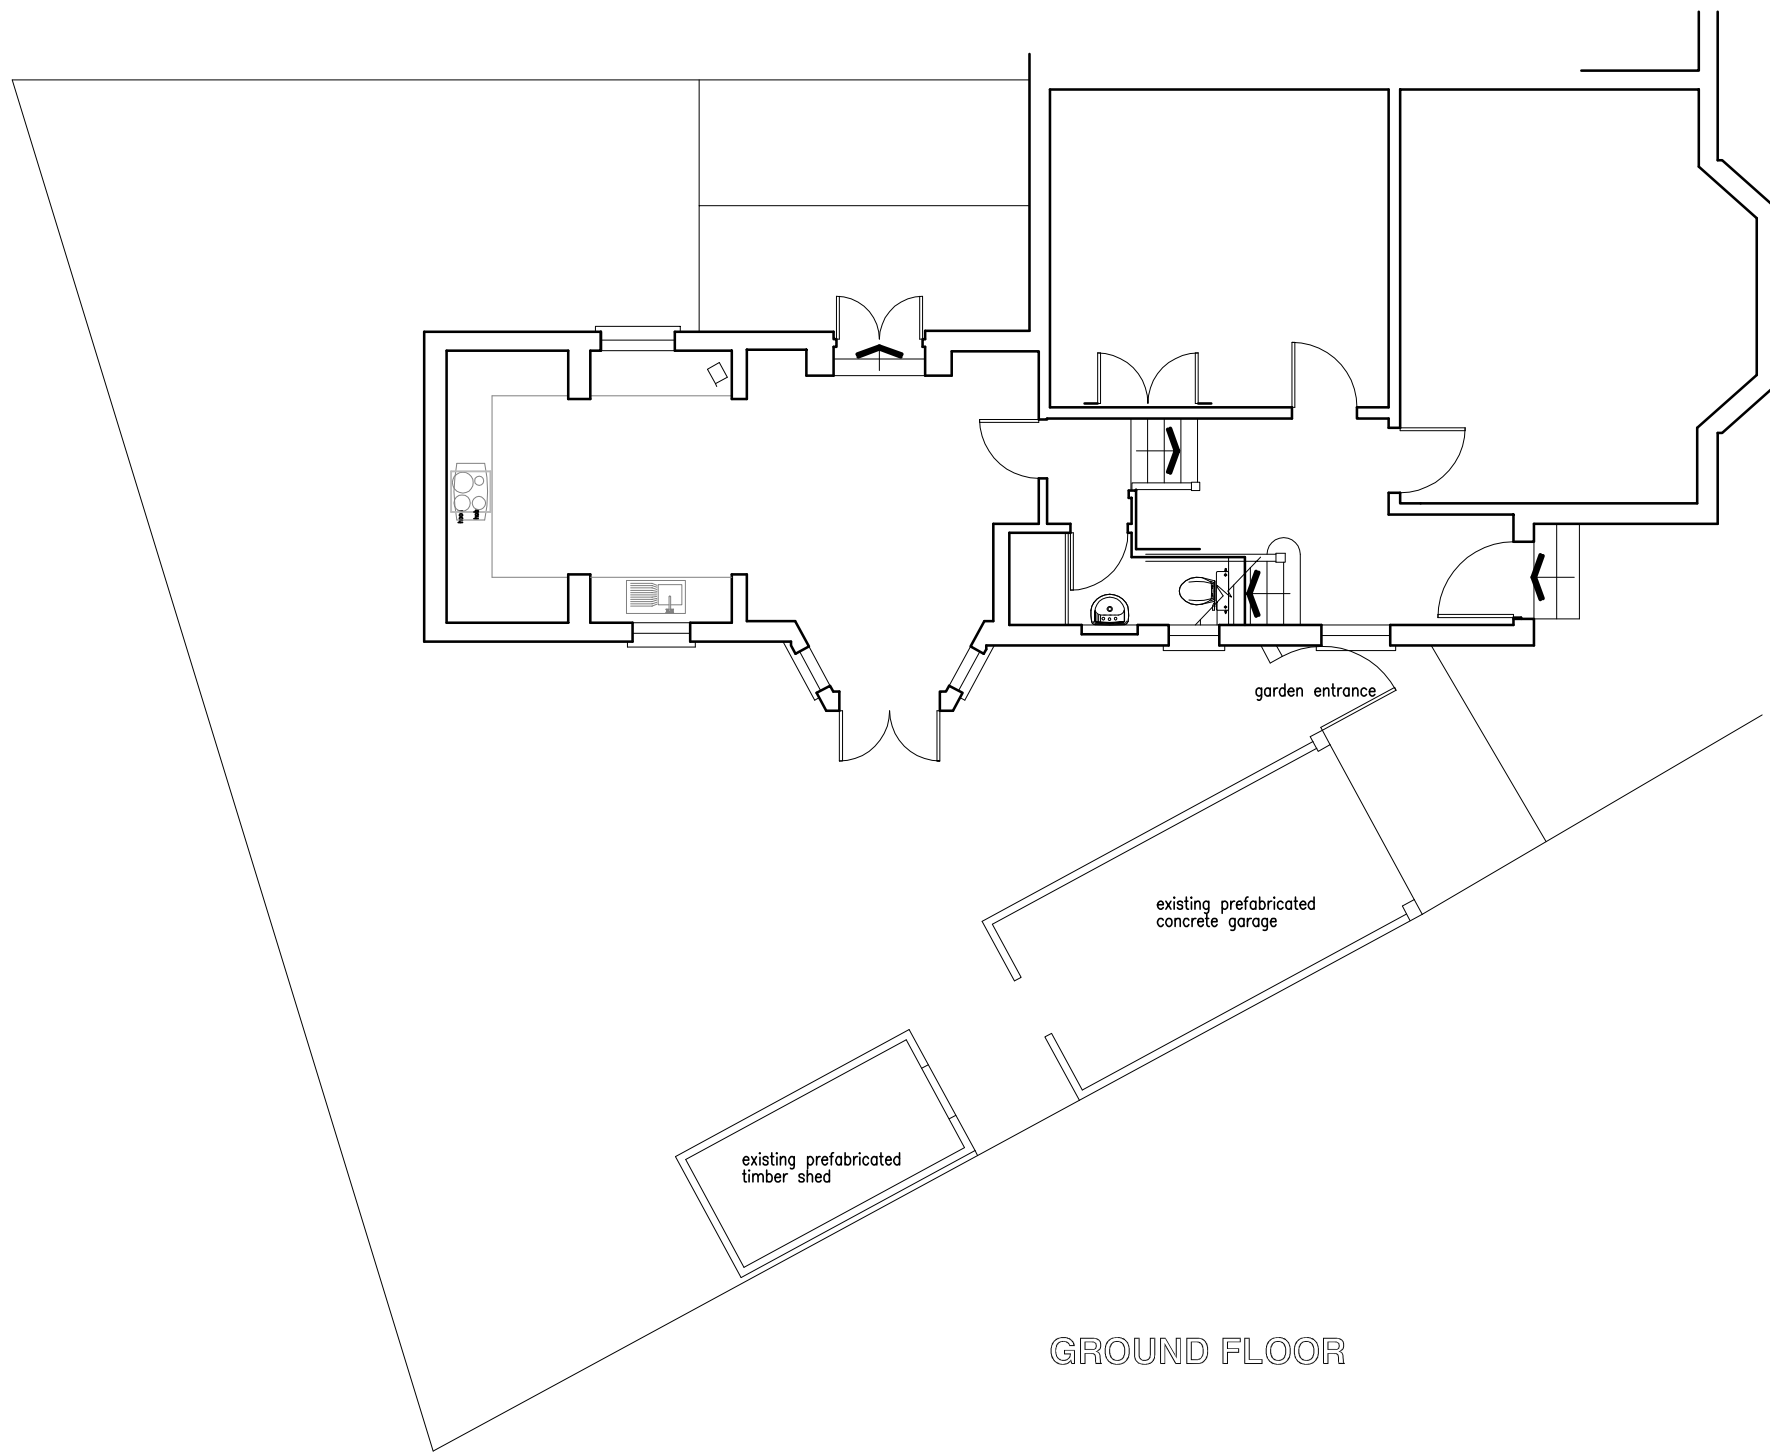

SECTION A - A



A4

Yiannis Pareas Chartered Architects	51 NARCISSUS ROAD	SECTION A - A
82 Mill Lane	LONDON NW6 1TL	AS PROPOSED
London NW6 1NL	SCALE 1:100	DRAWING NO 378/6
Tel 020 7431 5022	fax 020 7435 6571	

existing prefabricated
timber shed

existing prefabricated
concrete garage

garage door

garden entrance

FRONT ELEVATION



A4

Yiannis Pareas Chartered Architects
82 Mill Lane
London NW6 1NL
Tel 020 7431 5022 fax 020 7435 6571

51 NARCISSUS ROAD FRONT ELEVATION
LONDON NW6 1TL AS EXISTING
SCALE 1:100 DRAWING NO 378/2



SIDE ELEVATION



Yiannis Pareas Chartered Architects 82 Mill Lane London NW6 1NL Tel 020 7431 5022	51 NARCISSUS ROAD LONDON NW6 1TL SCALE 1:100	SIDE ELEVATION AS EXISTING DRAWING NO 378/3
--	--	---

REAR ELEVATION



A4

Yiannis Pareas Chartered Architects
82 Mill Lane
London NW6 1NL
Tel 020 7431 5022 fax 020 7435 6571

51 NARCISSUS ROAD REAR ELEVATION
LONDON NW6 1TL AS EXISTING
SCALE 1:100 DRAWING NO 378/4




SECTION A - A



A4

Yiannis Pareas Chartered Architects 82 Mill Lane London NW6 1NL Tel 020 7431 5022	51 NARCISSUS ROAD LONDON NW6 1TL SCALE 1:100	SECTION A - A AS EXISTING DRAWING NO 378/5
--	--	--

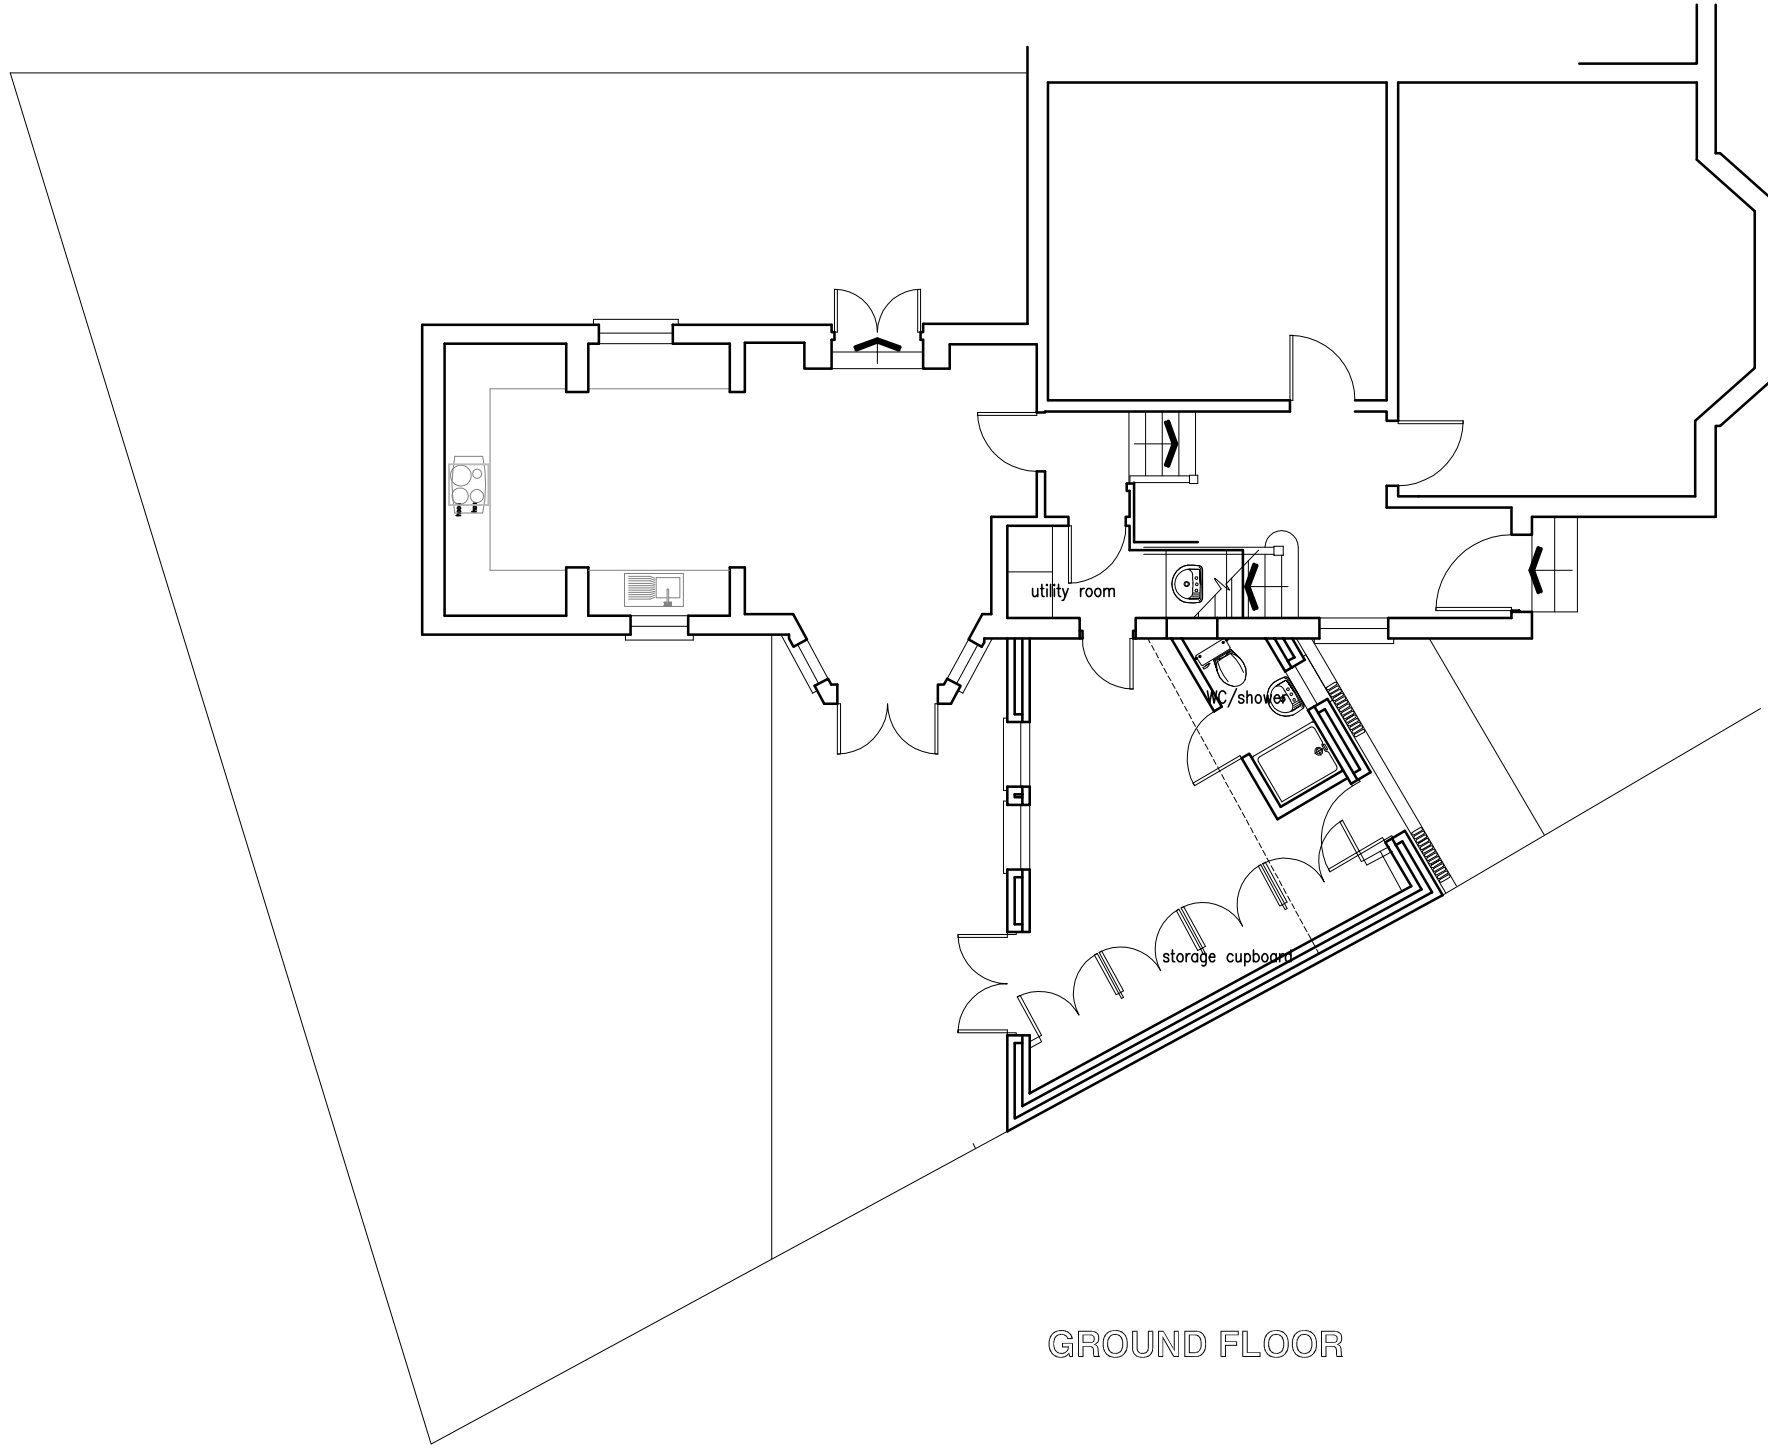

GROUND FLOOR



A4

Yiannis Pareas Chartered Architects 82 Mill Lane London NW6 1NL Tel 020 7431 5022	51 NARCISSUS ROAD LONDON NW6 1TL SCALE 1:100	GROUND FLOOR AS PROPOSED DRAWING NO 378/6
--	--	---



FRONT ELEVATION



A4

Yiannis Pareas Chartered Architects
82 Mill Lane
London NW6 1NL
Tel 020 7431 5022 fax 020 7435 6571

51 NARCISSUS ROAD FRONT ELEVATION
LONDON NW6 1TL AS PROPOSED
SCALE 1:100 DRAWING NO 378/7

SIDE ELEVATION



Yiannis Pareas Chartered Architects	51 NARCISSUS ROAD	SIDE ELEVATION
82 Mill Lane	LONDON NW6 1TL	AS PROPOSED
London NW6 1NL	SCALE 1:100	DRAWING NO 378/8
Tel 020 7431 5022	fax 020 7435 6571	

REAR ELEVATION



A4

Yiannis Pareas Chartered Architects 82 Mill Lane London NW6 1NL Tel 020 7431 5022	51 NARCISSUS ROAD LONDON NW6 1TL SCALE 1:100	REAR ELEVATION AS PROPOSED DRAWING NO 378/9
--	--	---