



1. Existing Site Plan - 1:200



2. Existing Rear Elevation - 1:100

Revisions	Project		Drawing	
<div>1. This drawing and all the designs therein are the sole property of h&d&d and may not be used without written authorisation.</div> <div>2. These drawings are not for construction and the contractor must verify all site dimensions and must notify h&d&d of any discrepancies.</div> <div>3. Do not scale from this drawing all dimensions shown to be confirmed on site prior to construction</div> <div>4. All measurements in metric</div>	Flat 1,Strathray Gardens		Existing Plan and Elevation	
	Conservatory Extension			
	Scale	Date	Drawing No	Revision
	1:50 @ A3	17.09.09	034-001	

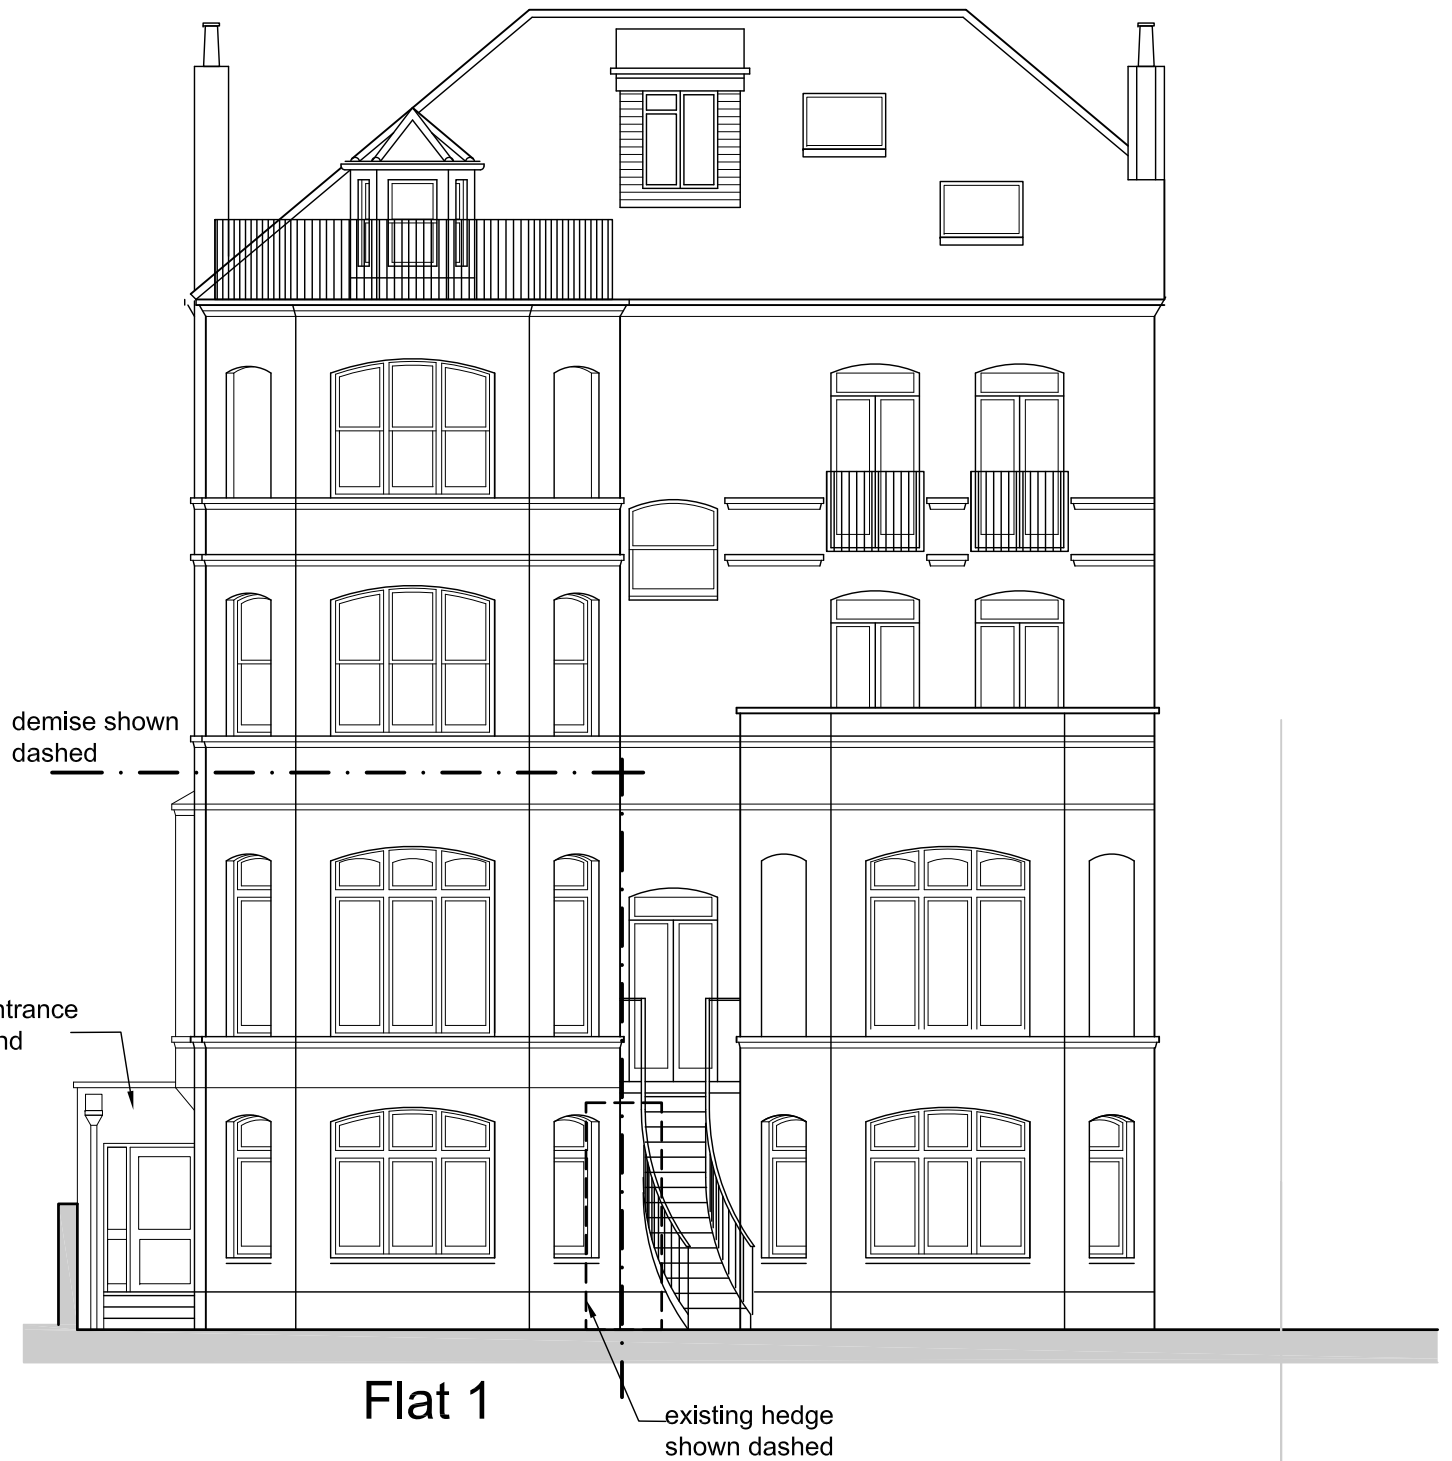


herbert
&duncalf

design

architecture interiors landscape

Studio 16, Cloisters House
8 Battersea Park Road
London SW8 4BG
info@hddesign.org.uk
www.hddesign.org.uk

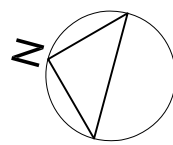

herbert & duncalf
 design
 architecture interiors landscape
 Studio 16, Cloisters House
 8 Battersea Park Road
 London SW8 4BG
 info@hddesign.org.uk
 www.hddesign.org.uk