



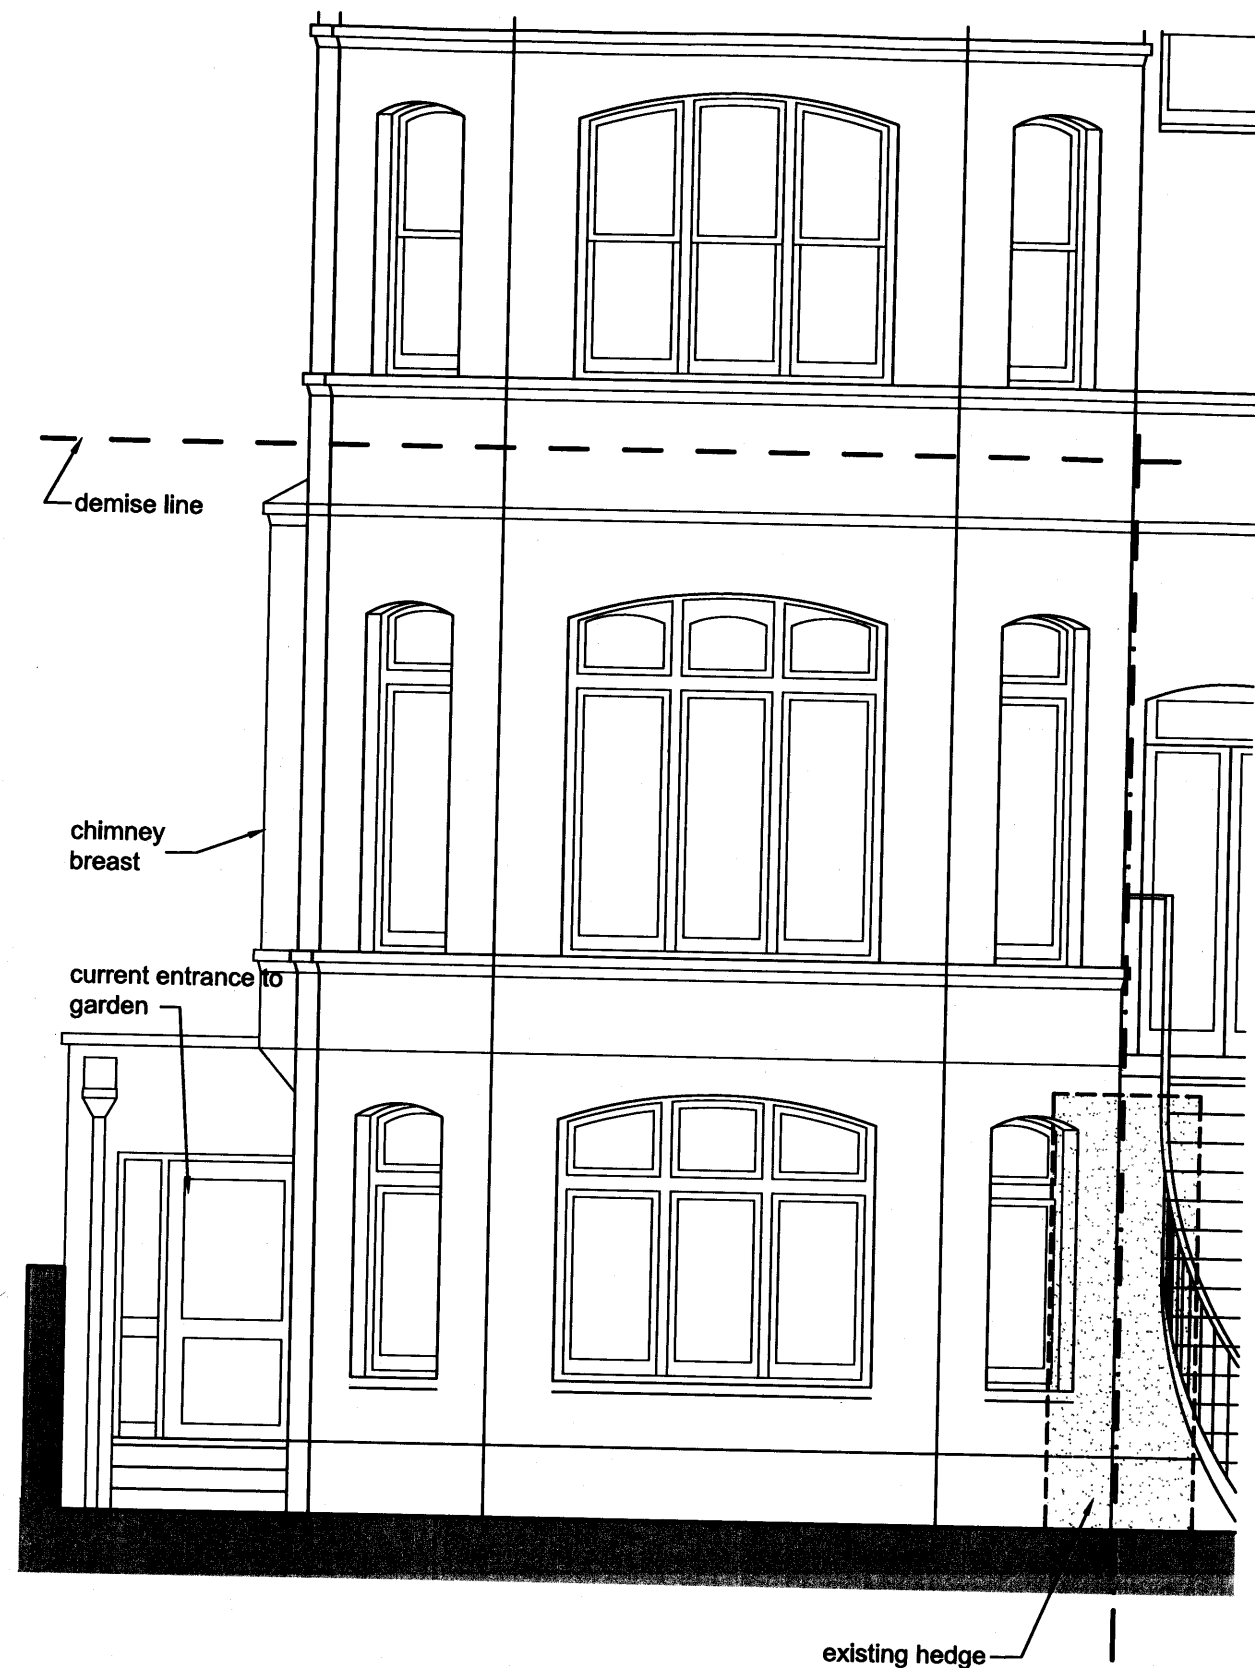

1. Existing Rear Elevation - 1:50

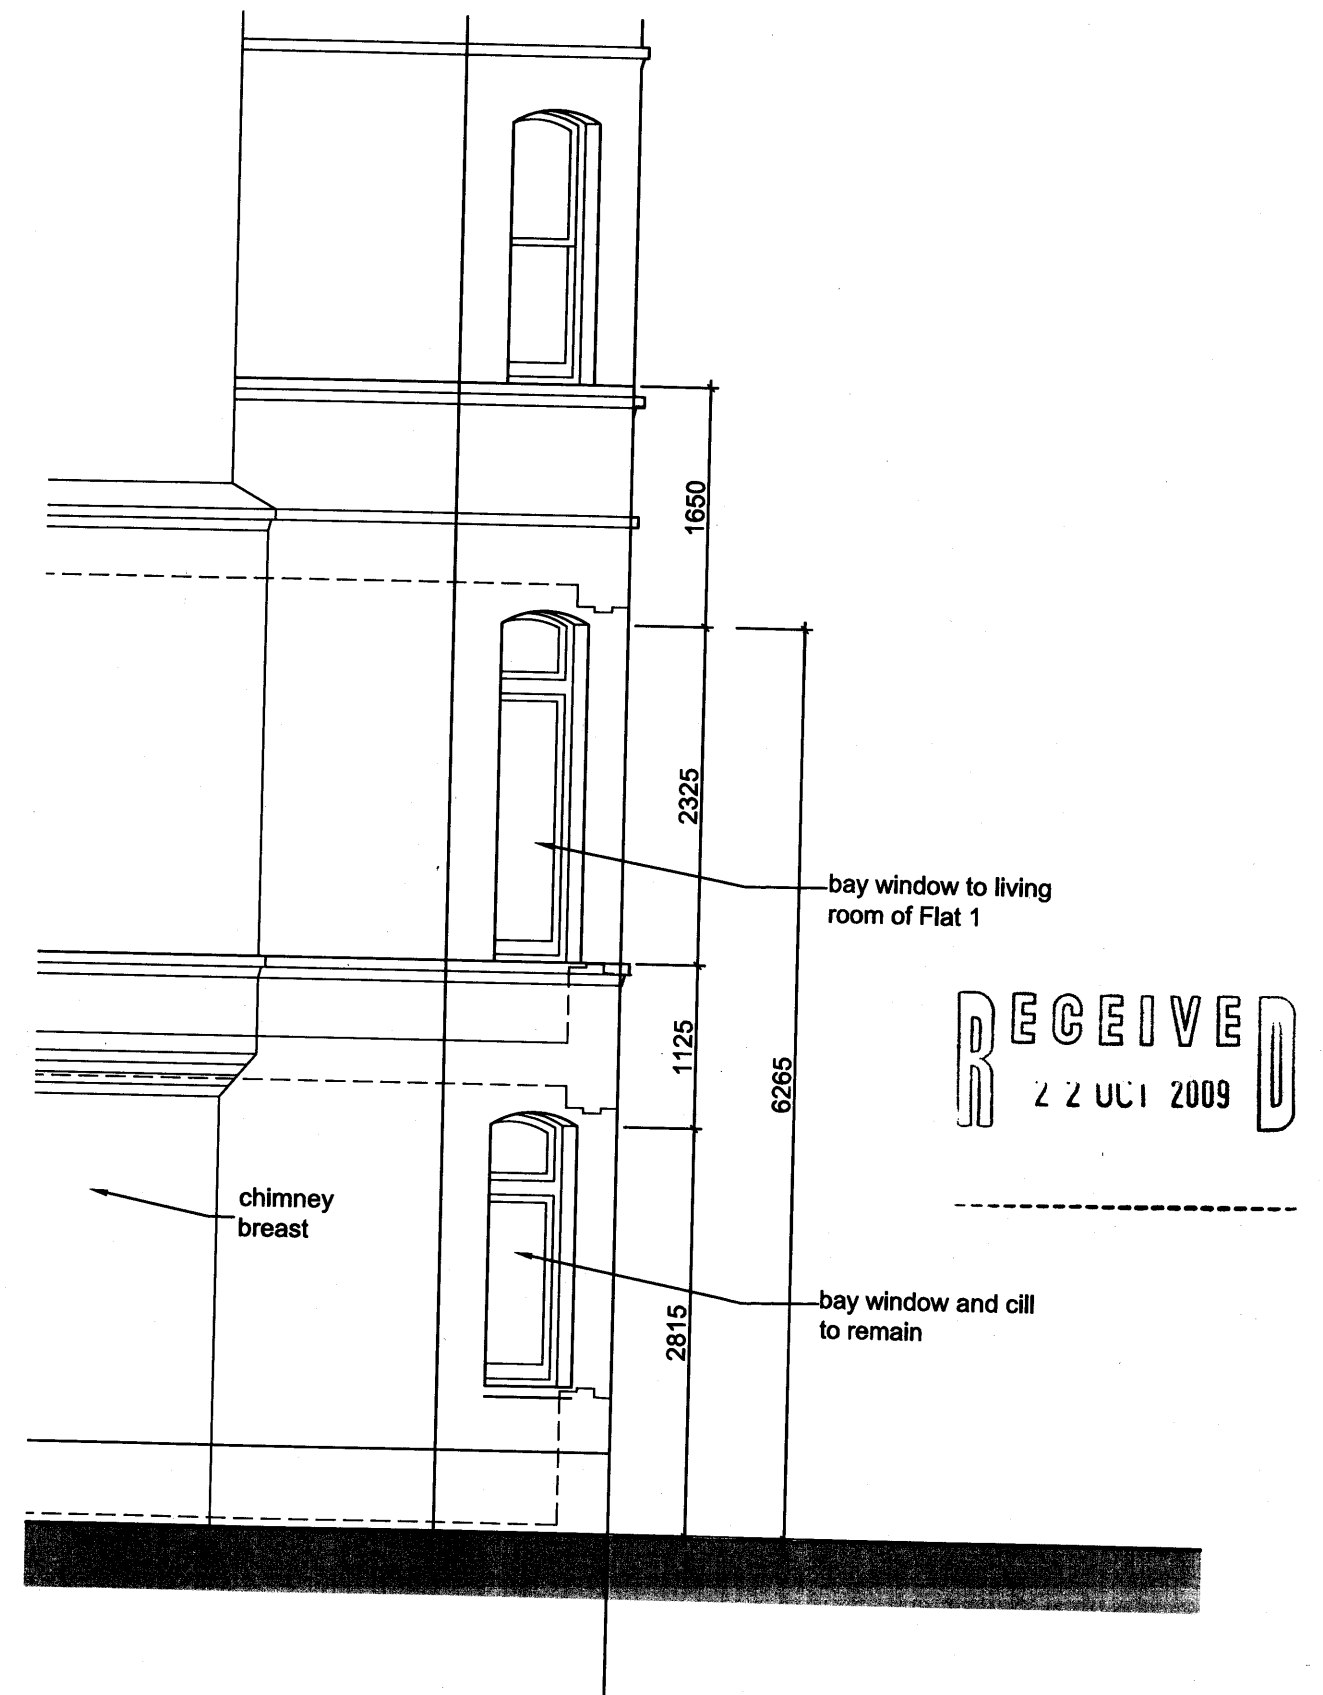

2. Existing Side (north) Elevation - 1:50

Revisions		Project		Drawing	
1. This drawing and all the designs therein are the sole property of hdd and may not be used without written authorisation. 2. These drawings are not for construction and the contractor must verify all site dimensions and must notify hdd of any discrepancies. 3. Do not scale from this drawing all dimensions shown to be confirmed on site prior to construction. 4. All measurements in metric.		Flat 1, Strathray Gardens		Existing Elevations	
		Conservatory Extension		Existing Elevations	
		Scale		Date	Drawing No
		1:50 @ A3		22.10.09	034-001-3
				Revision	

herbert & duncalf design
architecture interiors landscape
Studio 16, Cloisters House
8 Battersea Park Road
London SW6 4BG
info@hddesign.org.uk
www.hddesign.org.uk