


AS APPROVED DRAWING
APPLICATION 2008/4976/P
& 2008/5100/C

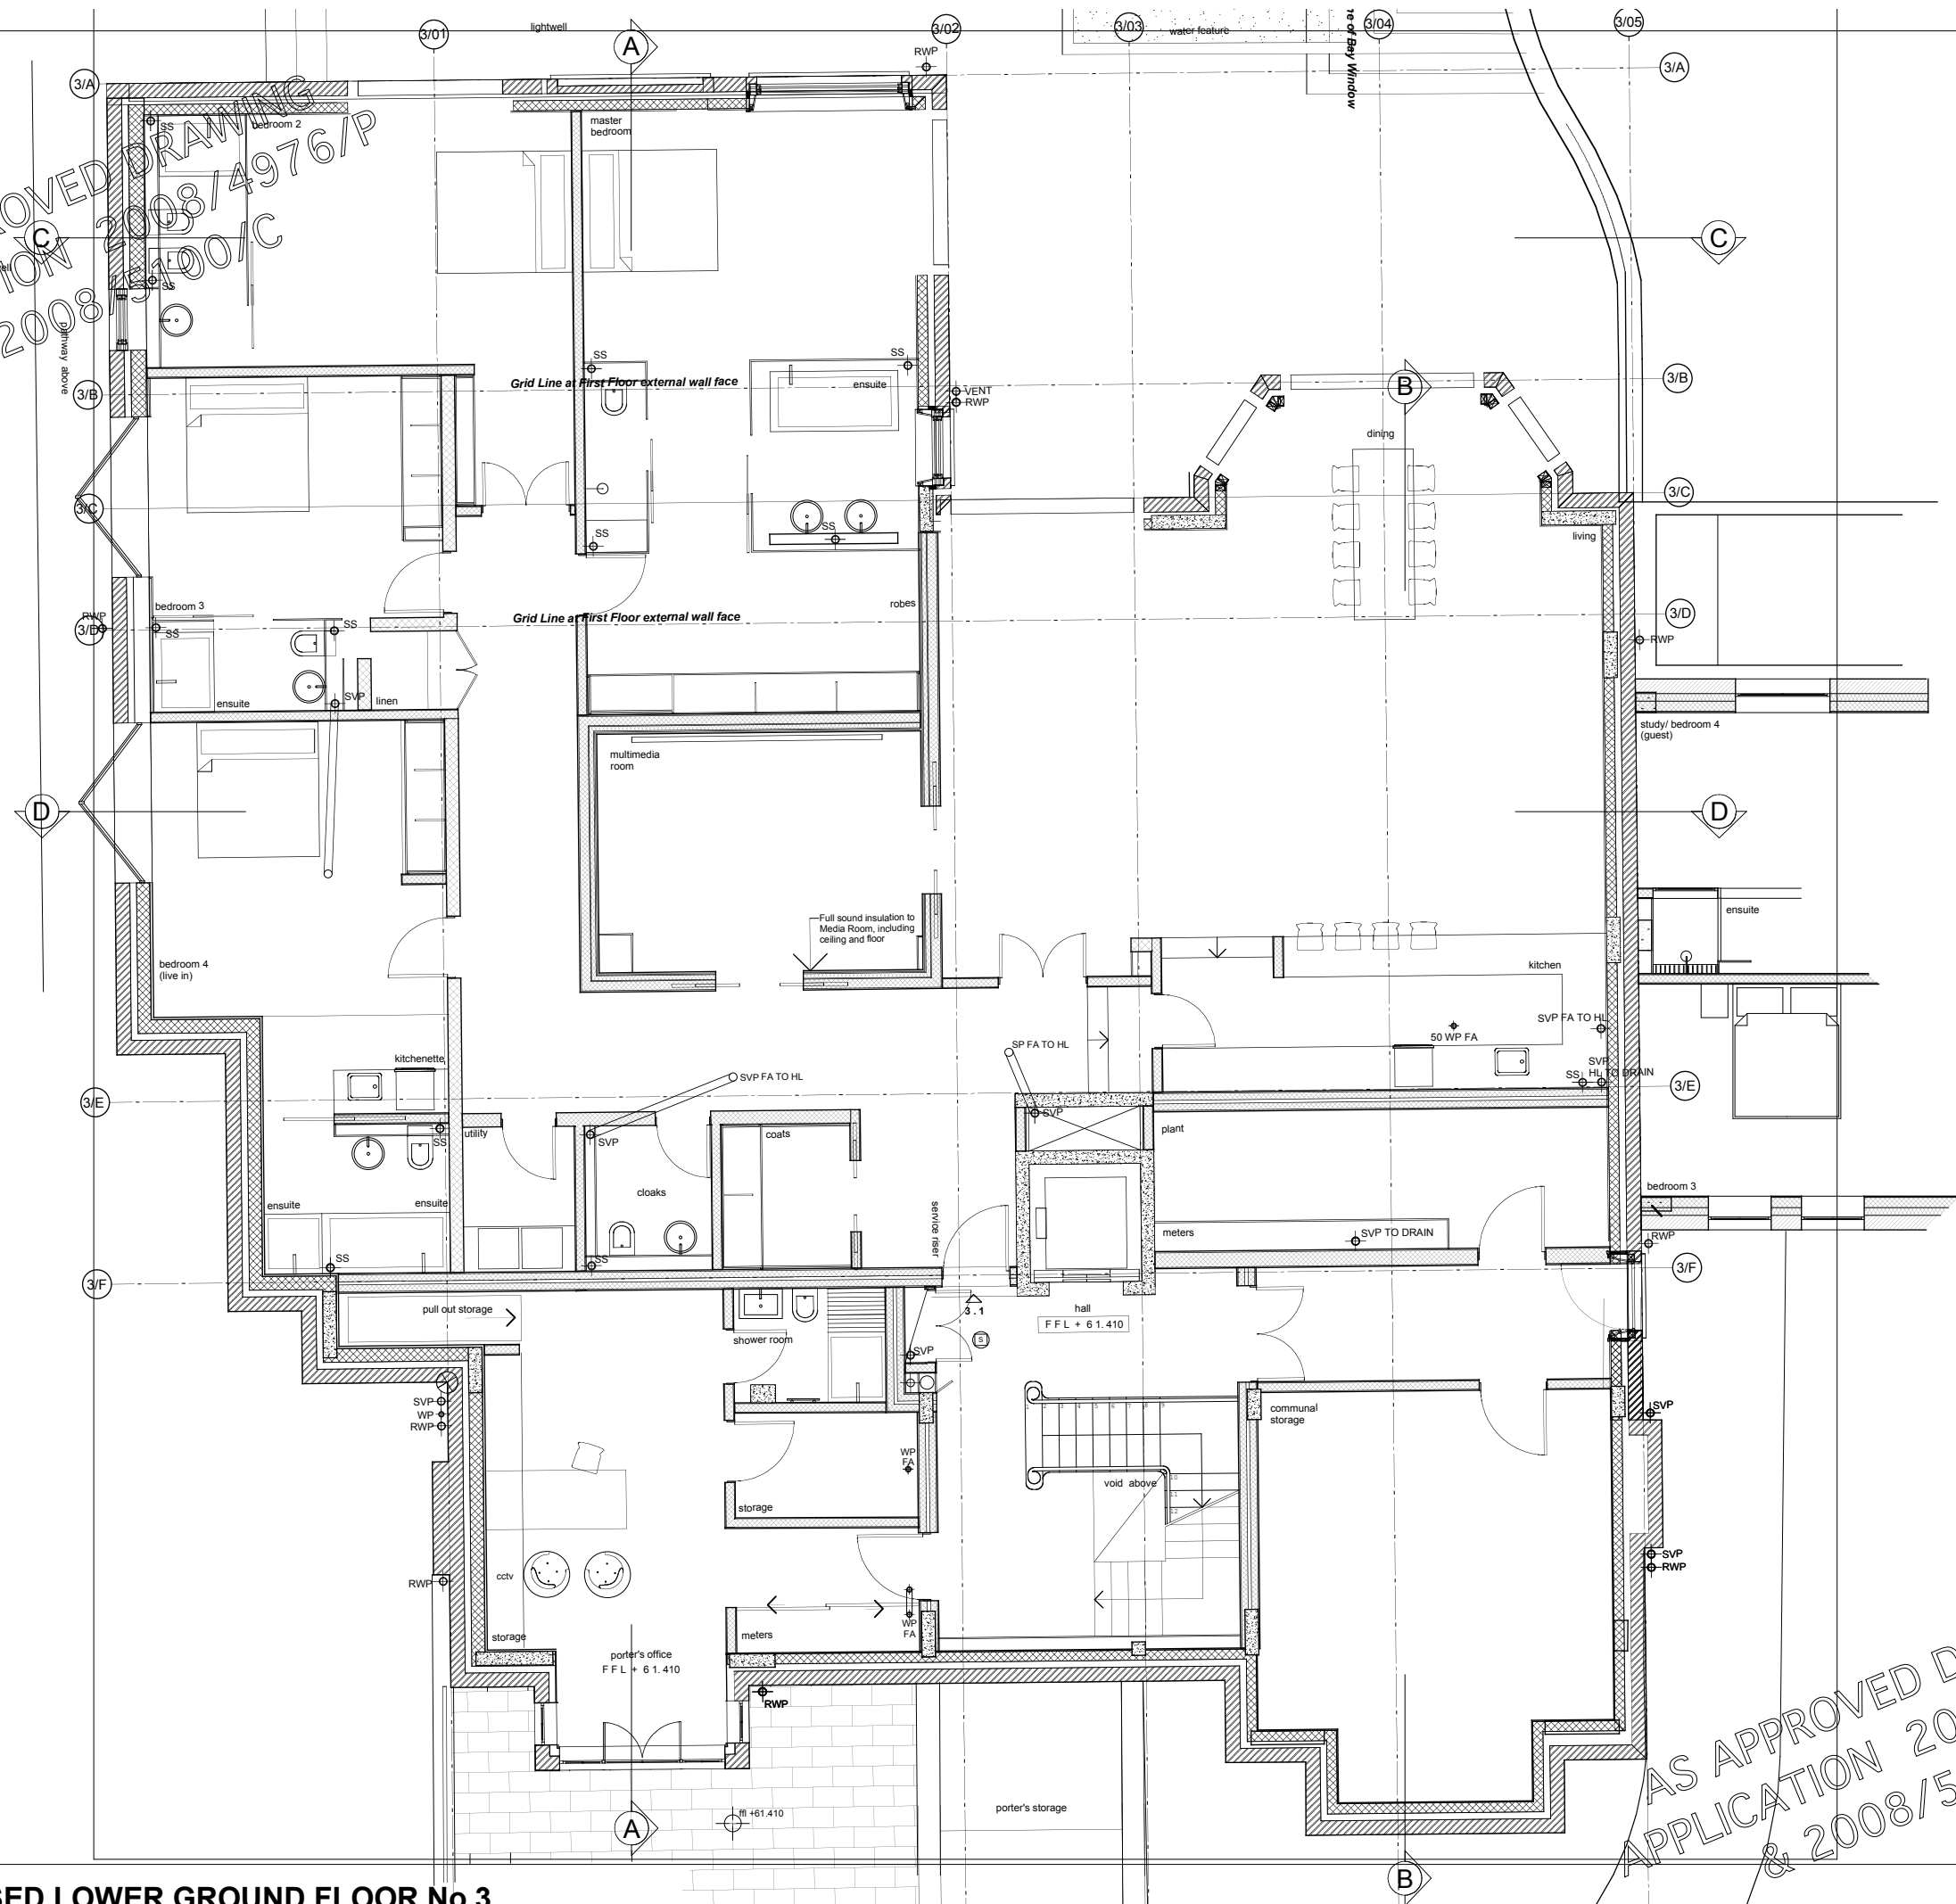

Figured dimensions only are to be taken from this drawing. All dimensions are to be checked on site before any work is put in hand. If in doubt, ask.

WALL LEGEND	
	EXISTING SOLID BRICK WALLS RETAINED.
	NEW 215mm THICK BRICKWORK. (BONDING, MORTAR AND DETAILS TO MATCH ORIGINAL BUILDING).
	NEW CAVITY WALL 215mm THICK BRICKWORK. (BONDING, MORTAR AND DETAILS TO MATCH ORIGINAL BUILDING). 100mm FULL FILL CAVITY INSULATION, 150mm BLOCK, MEMBRANE AND PLASTER FINISH.
	REINFORCED CONCRETE STRUCTURE

Rev	Description	Drawn	Date	Checked



lawray architects

Southbank House
Black Prince Road,
London, SE1 7SJ
Tel: 020 7138 3540
Fax: 020 7138 3547
web: www.lawray.co.uk
mail: mail@lawray.com

Spence Harris Hogan
architects + interiors + design consultants

1 Vencourt Place
Ravenscourt Park
Hammersmith London
W6 9nu
Tel: 020 8600 4171
Fax: 020 8600 4181
mail: shh@shh.co.uk
web: www.shh.co.uk




Project No 536	Project: D a n d i - Fitzjohns Avenue	
Author: es	Site Address: 3-7 Fitzjohns Avenue London NW3 5JY	
Checked: ds	Client: Mayfair Property Developments	
Title: AS APPROVED No 3 Proposed Lower Gnd Floor		
Status: Planning	Scale A1: 1:50	Scale A3: 1:100
Project no. / Stage / Drawing no. 536/P/311	Date: Oct'08	Revision: -

1

SCALE 1:50
PROPOSED LOWER GROUND FLOOR No 3

AS APPROVED DRAWING
APPLICATION 2008/4976/P
& 2008/5100/C

AS APPROVED DRAWING
APPLICATION 2008/4976/P
& 2008/5100/C

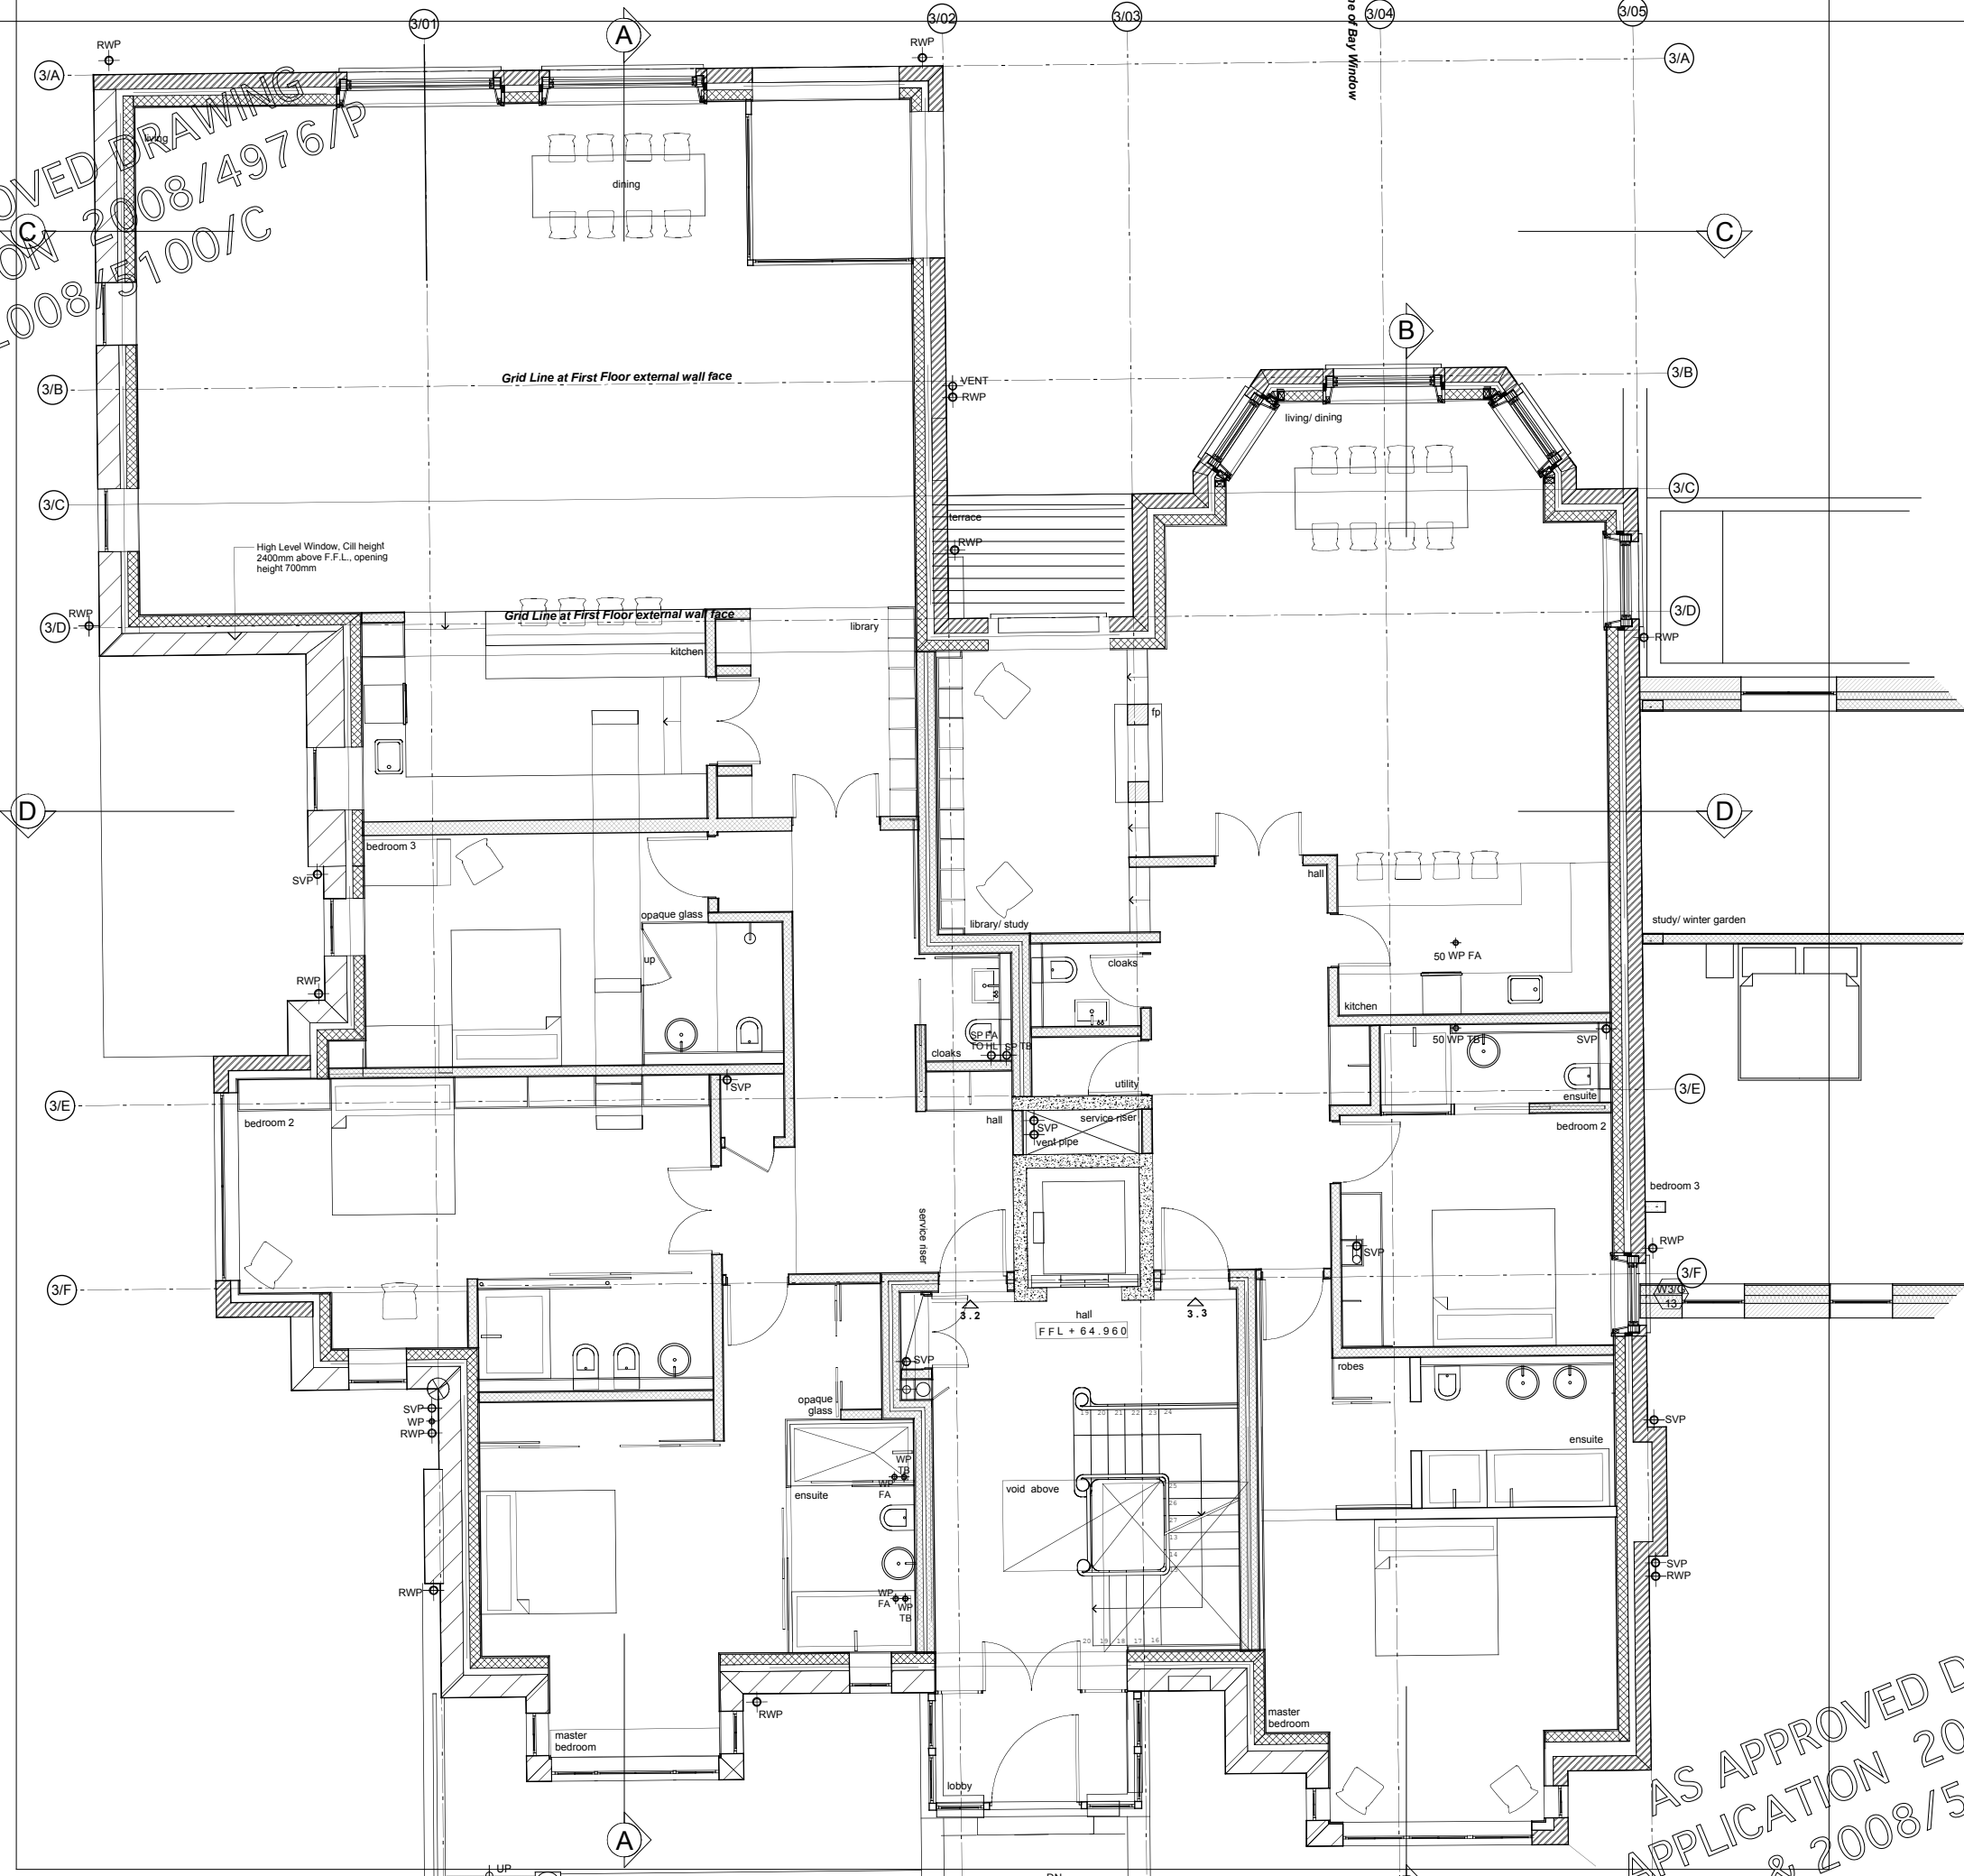

Figured dimensions only are to be taken from this drawing. All dimensions are to be checked on site before any work is put in hand. If in doubt, ask.

WALL LEGEND	
	EXISTING SOLID BRICK WALLS RETAINED.
	NEW 215mm THICK BRICKWORK. BONDING, MORTAR AND DETAILS TO MATCH ORIGINAL BUILDING.
	NEW CAVITY WALL 215mm THICK BRICKWORK. (BONDING, MORTAR AND DETAILS TO MATCH ORIGINAL BUILDING). 100mm FULL FILL CAVITY INSULATION, 150mm BLOCK, MEMBRANE AND PLASTER FINISH.
	REINFORCED CONCRETE STRUCTURE

Rev	Description	Drawn	Date	Checked



lawray architects

Southbank House
Black Prince Road,
London, SE1 7SJ
Tel: 020 7138 3540
Fax: 020 7138 3547
web: www.lawray.co.uk
mail: mail@lawray.com



shh


Spence Harris Hogan
architects + interiors + design consultants

1 Vencourt Place
Ravenscourt Park
Hammersmith London
W6 9nu
tel: 020 8600 4171
fax: 020 8600 4181
mail: shh@shh.co.uk
web: www.shh.co.uk

AS APPROVED DRAWING
APPLICATION 2008/4976/P
& 2008/5100/C

Project No: 536	Project: D a n d i - Fitzjohns Avenue
Author: es	Site Address: 3-7 Fitzjohns Avenue London NW3 5JY
Checked: ds	Client: Mayfair Property Developments
Title: AS APPROVED No 3 Proposed Ground Floor	
Status: Planning	Scale A1: 1:50
Project no. / Stage / Drawing no. 536/P/312	Date: Oct'08
Scale A3: 1:100	
Revision: -	

AS APPROVED DRAWING
APPLICATION 2008/4976/P
& 2008/5100/C

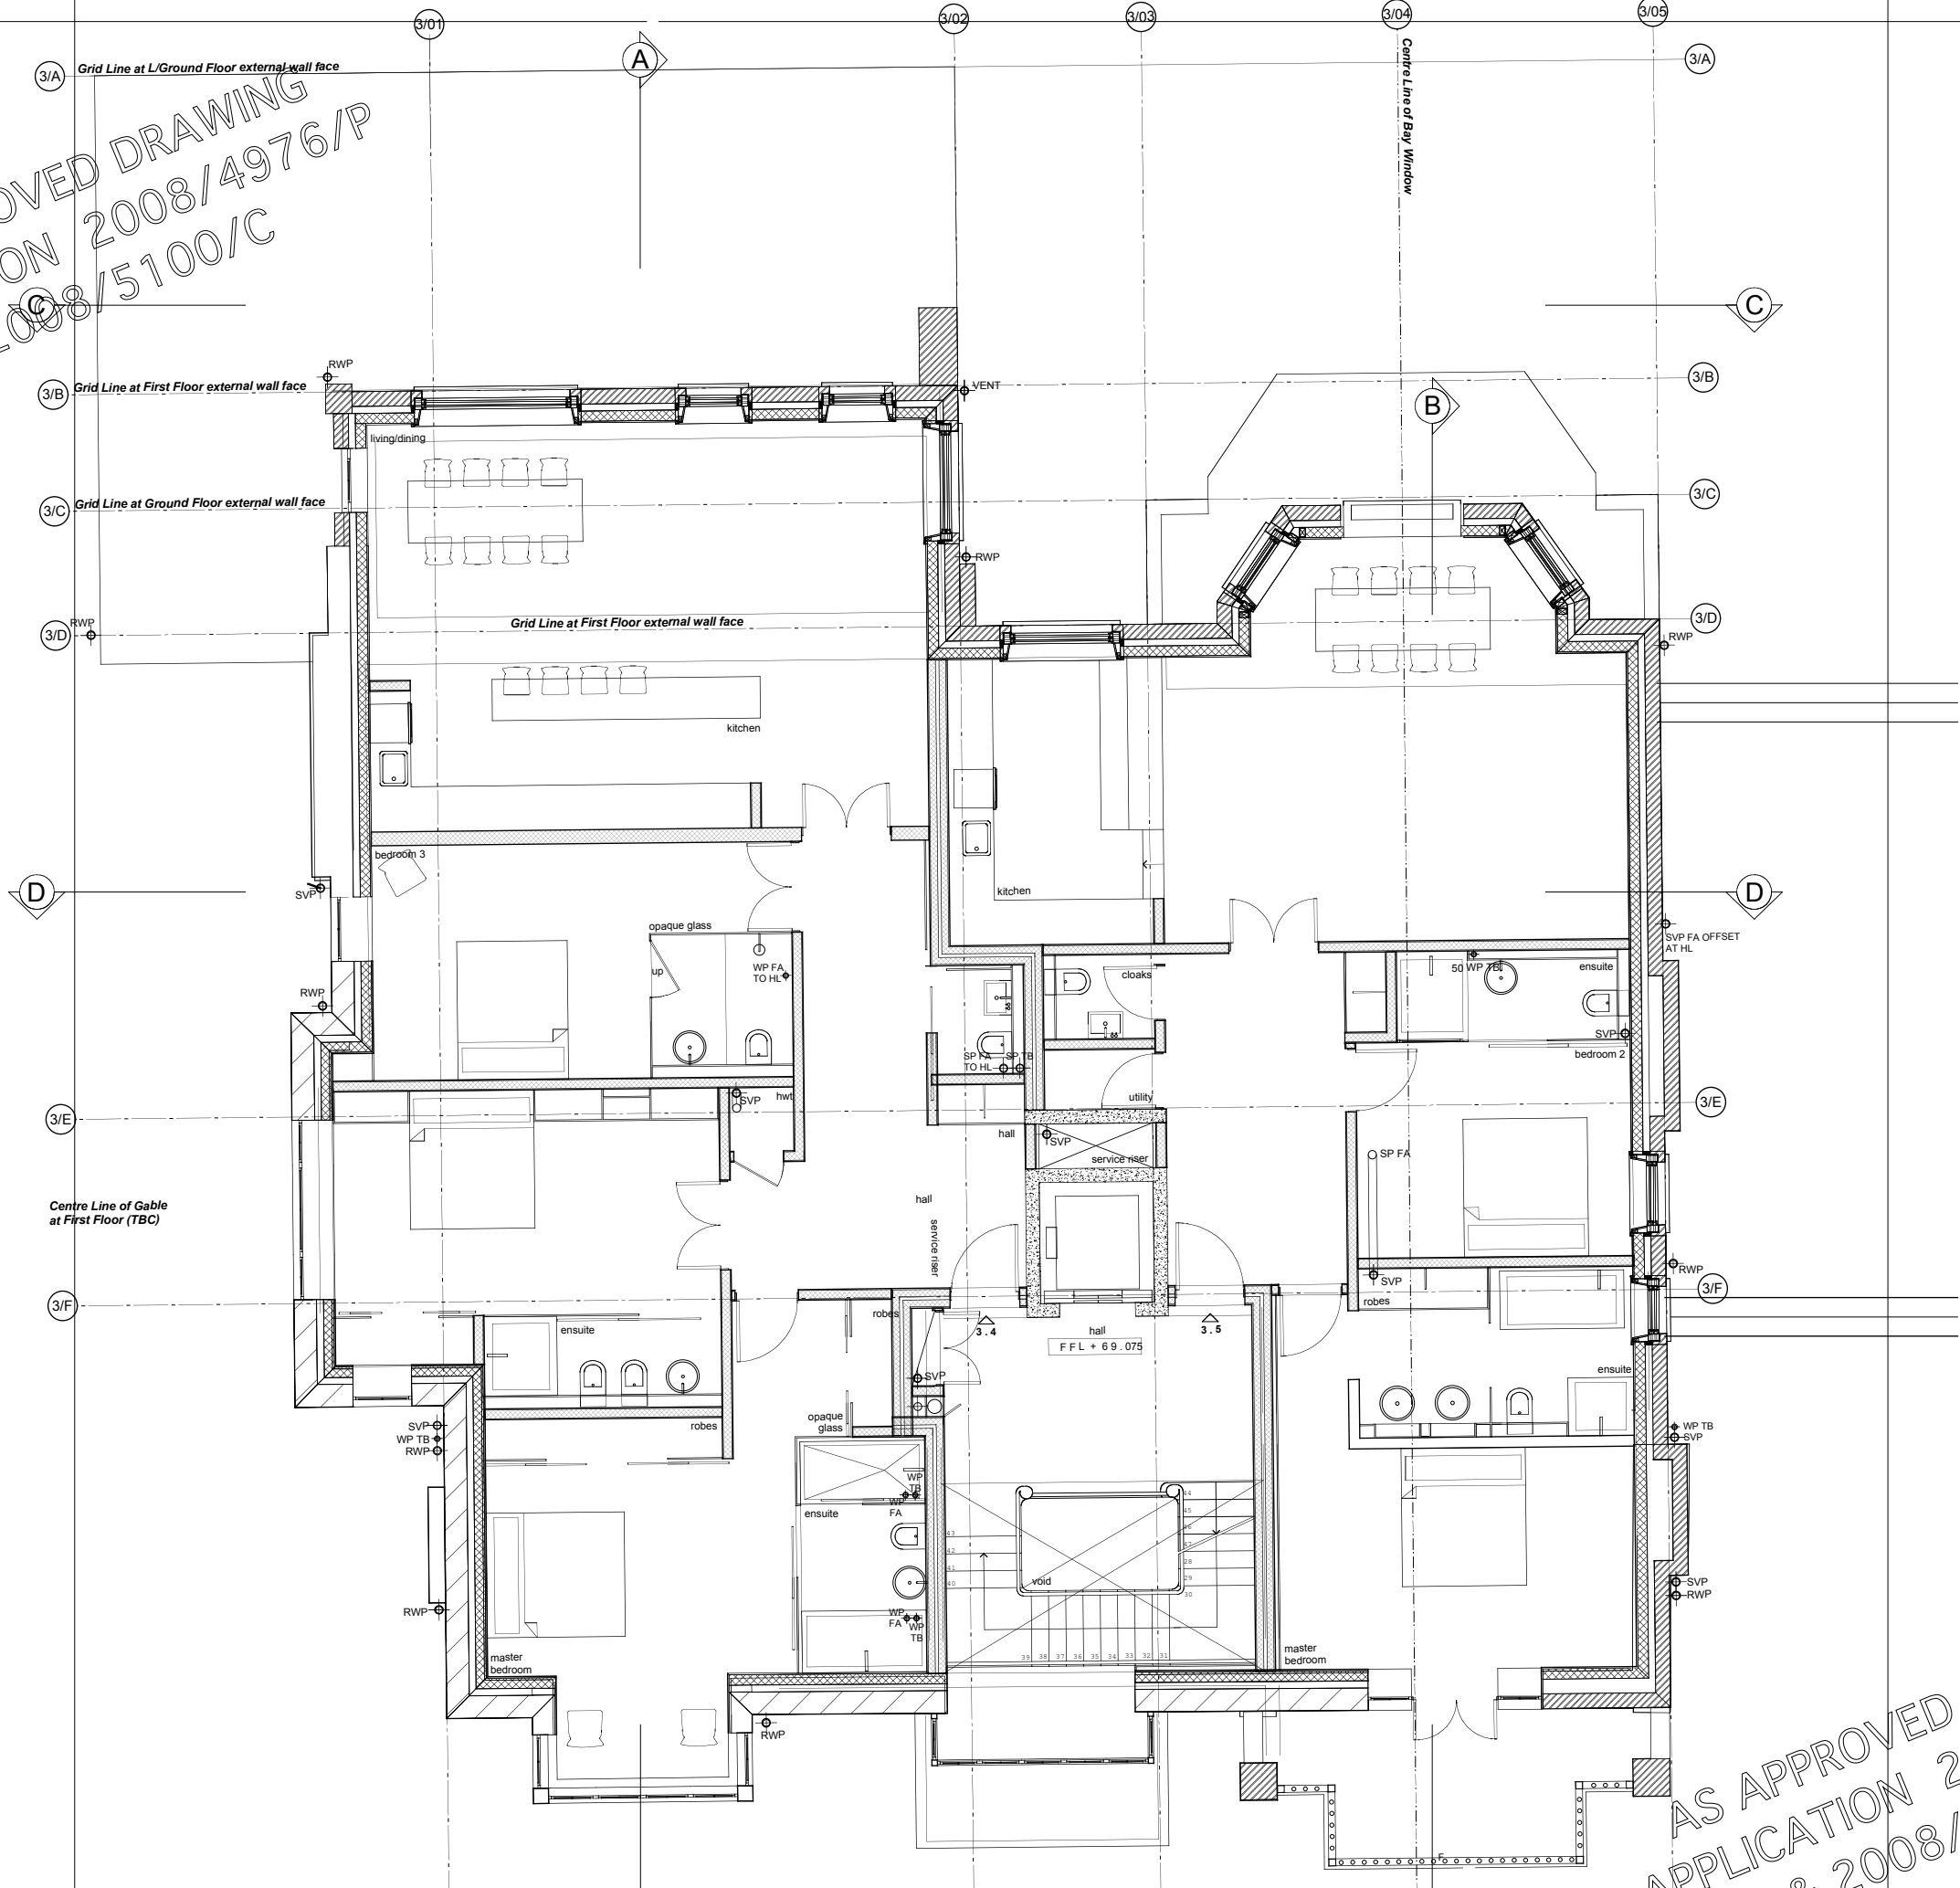

Figured dimensions only are to be taken from this drawing. All dimensions are to be checked on site before any work is put in hand. If in doubt, ask.

WALL LEGEND	
	EXISTING SOLID BRICK WALLS RETAINED.
	NEW 215mm THICK BRICKWORK. BONDING, MORTAR AND DETAILS TO MATCH ORIGINAL BUILDING.
	NEW CAVITY WALL 215mm THICK BRICKWORK. (BONDING, MORTAR AND DETAILS TO MATCH ORIGINAL BUILDING). 100mm FULL FILL CAVITY INSULATION, 150mm BLOCK, MEMBRANE AND PLASTER FINISH.
	REINFORCED CONCRETE STRUCTURE

Rev	Description	Drawn	Date	Checked



lawray architects

Southbank House
Black Prince Road,
London, SE1 7SL
Tel: 020 7138 3540
Fax: 020 7138 3547
web: www.lawray.co.uk
mail: mail@lawray.com



shh


Spence Harris Hogan
architects + interiors + design consultants

1 Vencourt Place
Ravenscourt Park
Hammersmith London
W6 9nu
tel: 020 8600 4171
fax: 020 8600 4181
mail: shh@shh.co.uk
web: www.shh.co.uk

AS APPROVED DRAWING
APPLICATION 2008/4976/P
& 2008/5100/C

Project No 536	Project: D a n d i - Fitzjohns Avenue
Author: es	Site Address: 3-7 Fitzjohns Avenue London NW3 5JY
Checked: ds	Client: Mayfair Property Developments
Title: AS APPROVED No 3 Proposed First Floor	
Status: Planning	Scale A1: 1:50
Project no. / Stage / Drawing no. 536/P/313	Date: Oct'08
Scale A3: 1:100	
Revision: -	

AS APPROVED DRAWING
APPLICATION 2008/4976/P
& 2008/5100/C

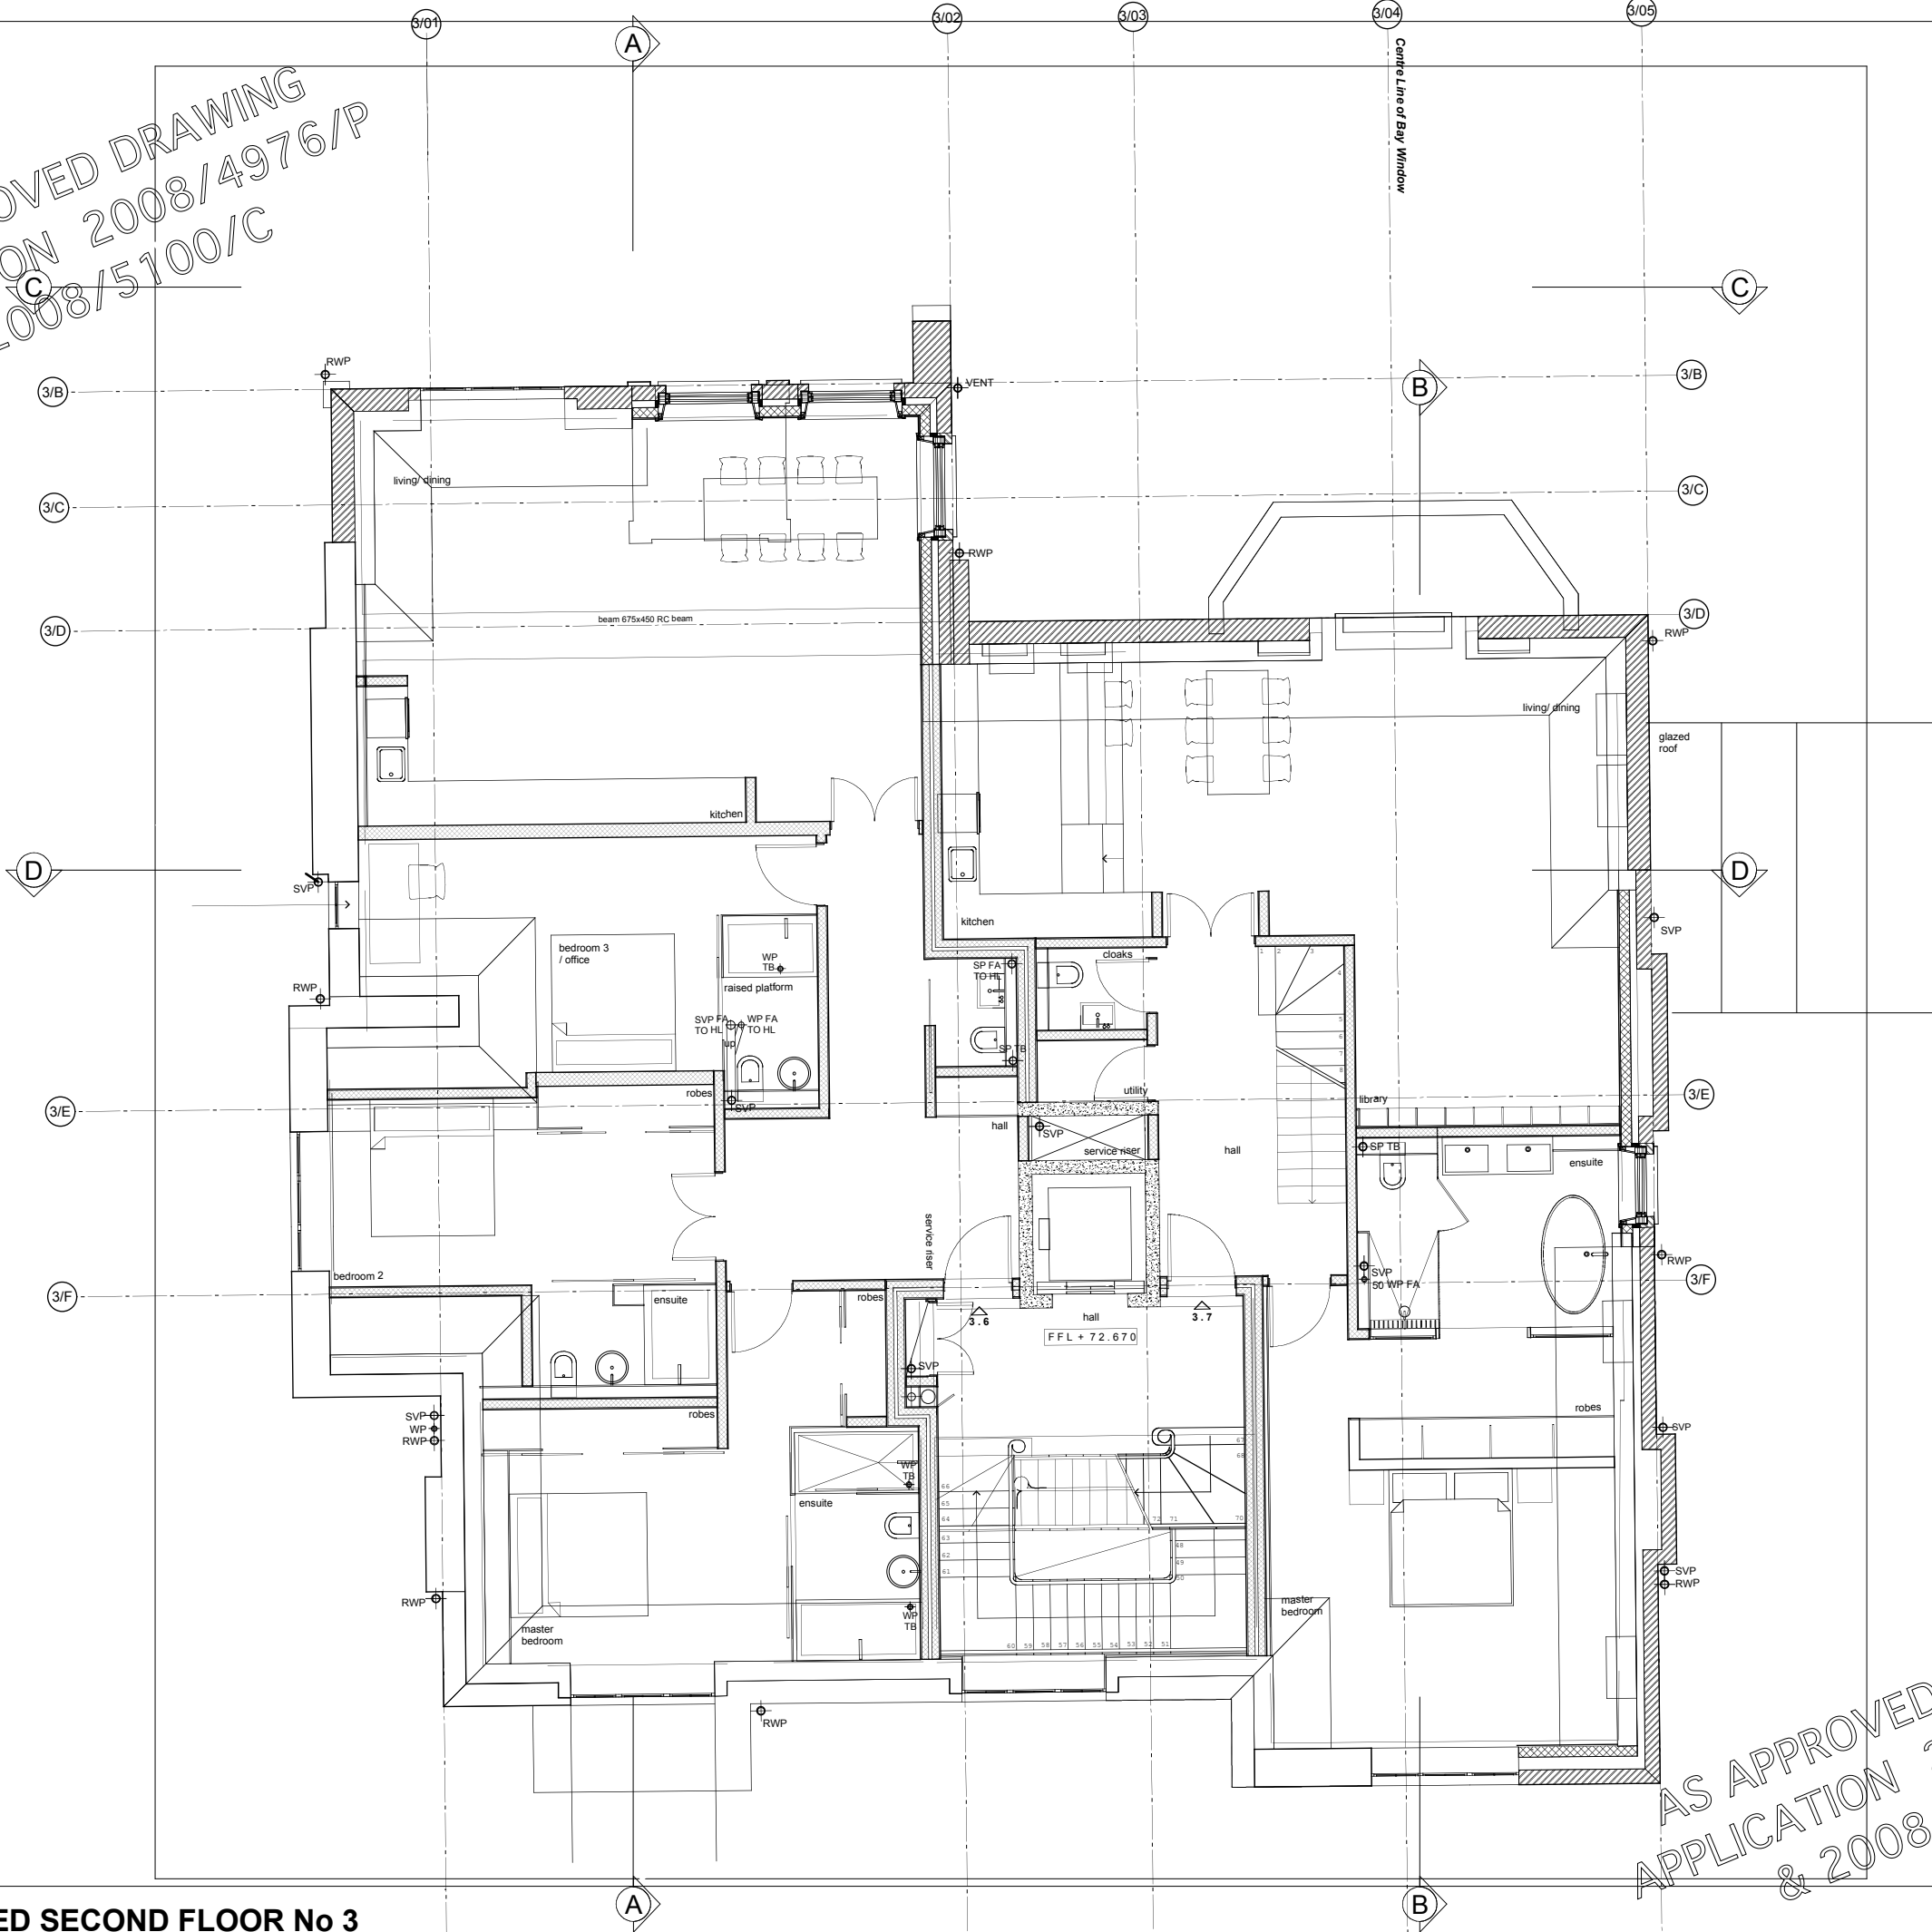

Figured dimensions only are to be taken from this drawing. All dimensions are to be checked on site before any work is put in hand. If in doubt, ask.

NOTES

WALL LEGEND	
	EXISTING SOLID BRICK WALLS RETAINED.
	NEW 215mm THICK BRICKWORK BONDING, MORTAR AND DETAILS TO MATCH ORIGINAL BUILDING.
	NEW CAVITY WALL 215mm THICK BRICKWORK, BONDING, MORTAR AND DETAILS TO MATCH ORIGINAL BUILDING, 100mm FULL FILL CAVITY INSULATION, 150mm BLOCK, MEMBRANE AND PLASTER FINISH.
	REINFORCED CONCRETE STRUCTURE

Rev	Description	Drawn	Date	Checked
-----	-------------	-------	------	---------


lawray architects
Southbank House
Black Prince Road,
London, SE1 7SJ
Tel: 020 7138 3540
Fax: 020 7138 3547
web: www.lawray.co.uk
mail: mail@lawray.com

Spence Harris Hogan associates
architects • interiors • design consultants
1 Vencourt Place
Ravenscourt Park
Hammersmith London
W6 9nu
tel: 020 8600 4171
fax: 020 8600 4181
mail: shh@shh.co.uk
web: www.shh.co.uk


Project No 536	Project: D a n d i - Fitzjohns Avenue		
Author: es	Site Address: 3-7 Fitzjohns Avenue London NW3 5JY		
Checked: ds	Client: Mayfair Property Developments		
	Title: AS APPROVED No 3 Proposed Second Floor		
Status: Planning	Scale A1: 1:50	Scale A3: 1:100	
Project no. / Stage / Drawing no. 536/P/314	Date: Oct'08	Revision: -	

1

SCALE 1:50
PROPOSED SECOND FLOOR No 3

AS APPROVED DRAWING
APPLICATION 2008/4976/P
& 2008/5100/C


AS APPROVED DRAWING
APPLICATION 2008/4976/P
& 2008/5100/C

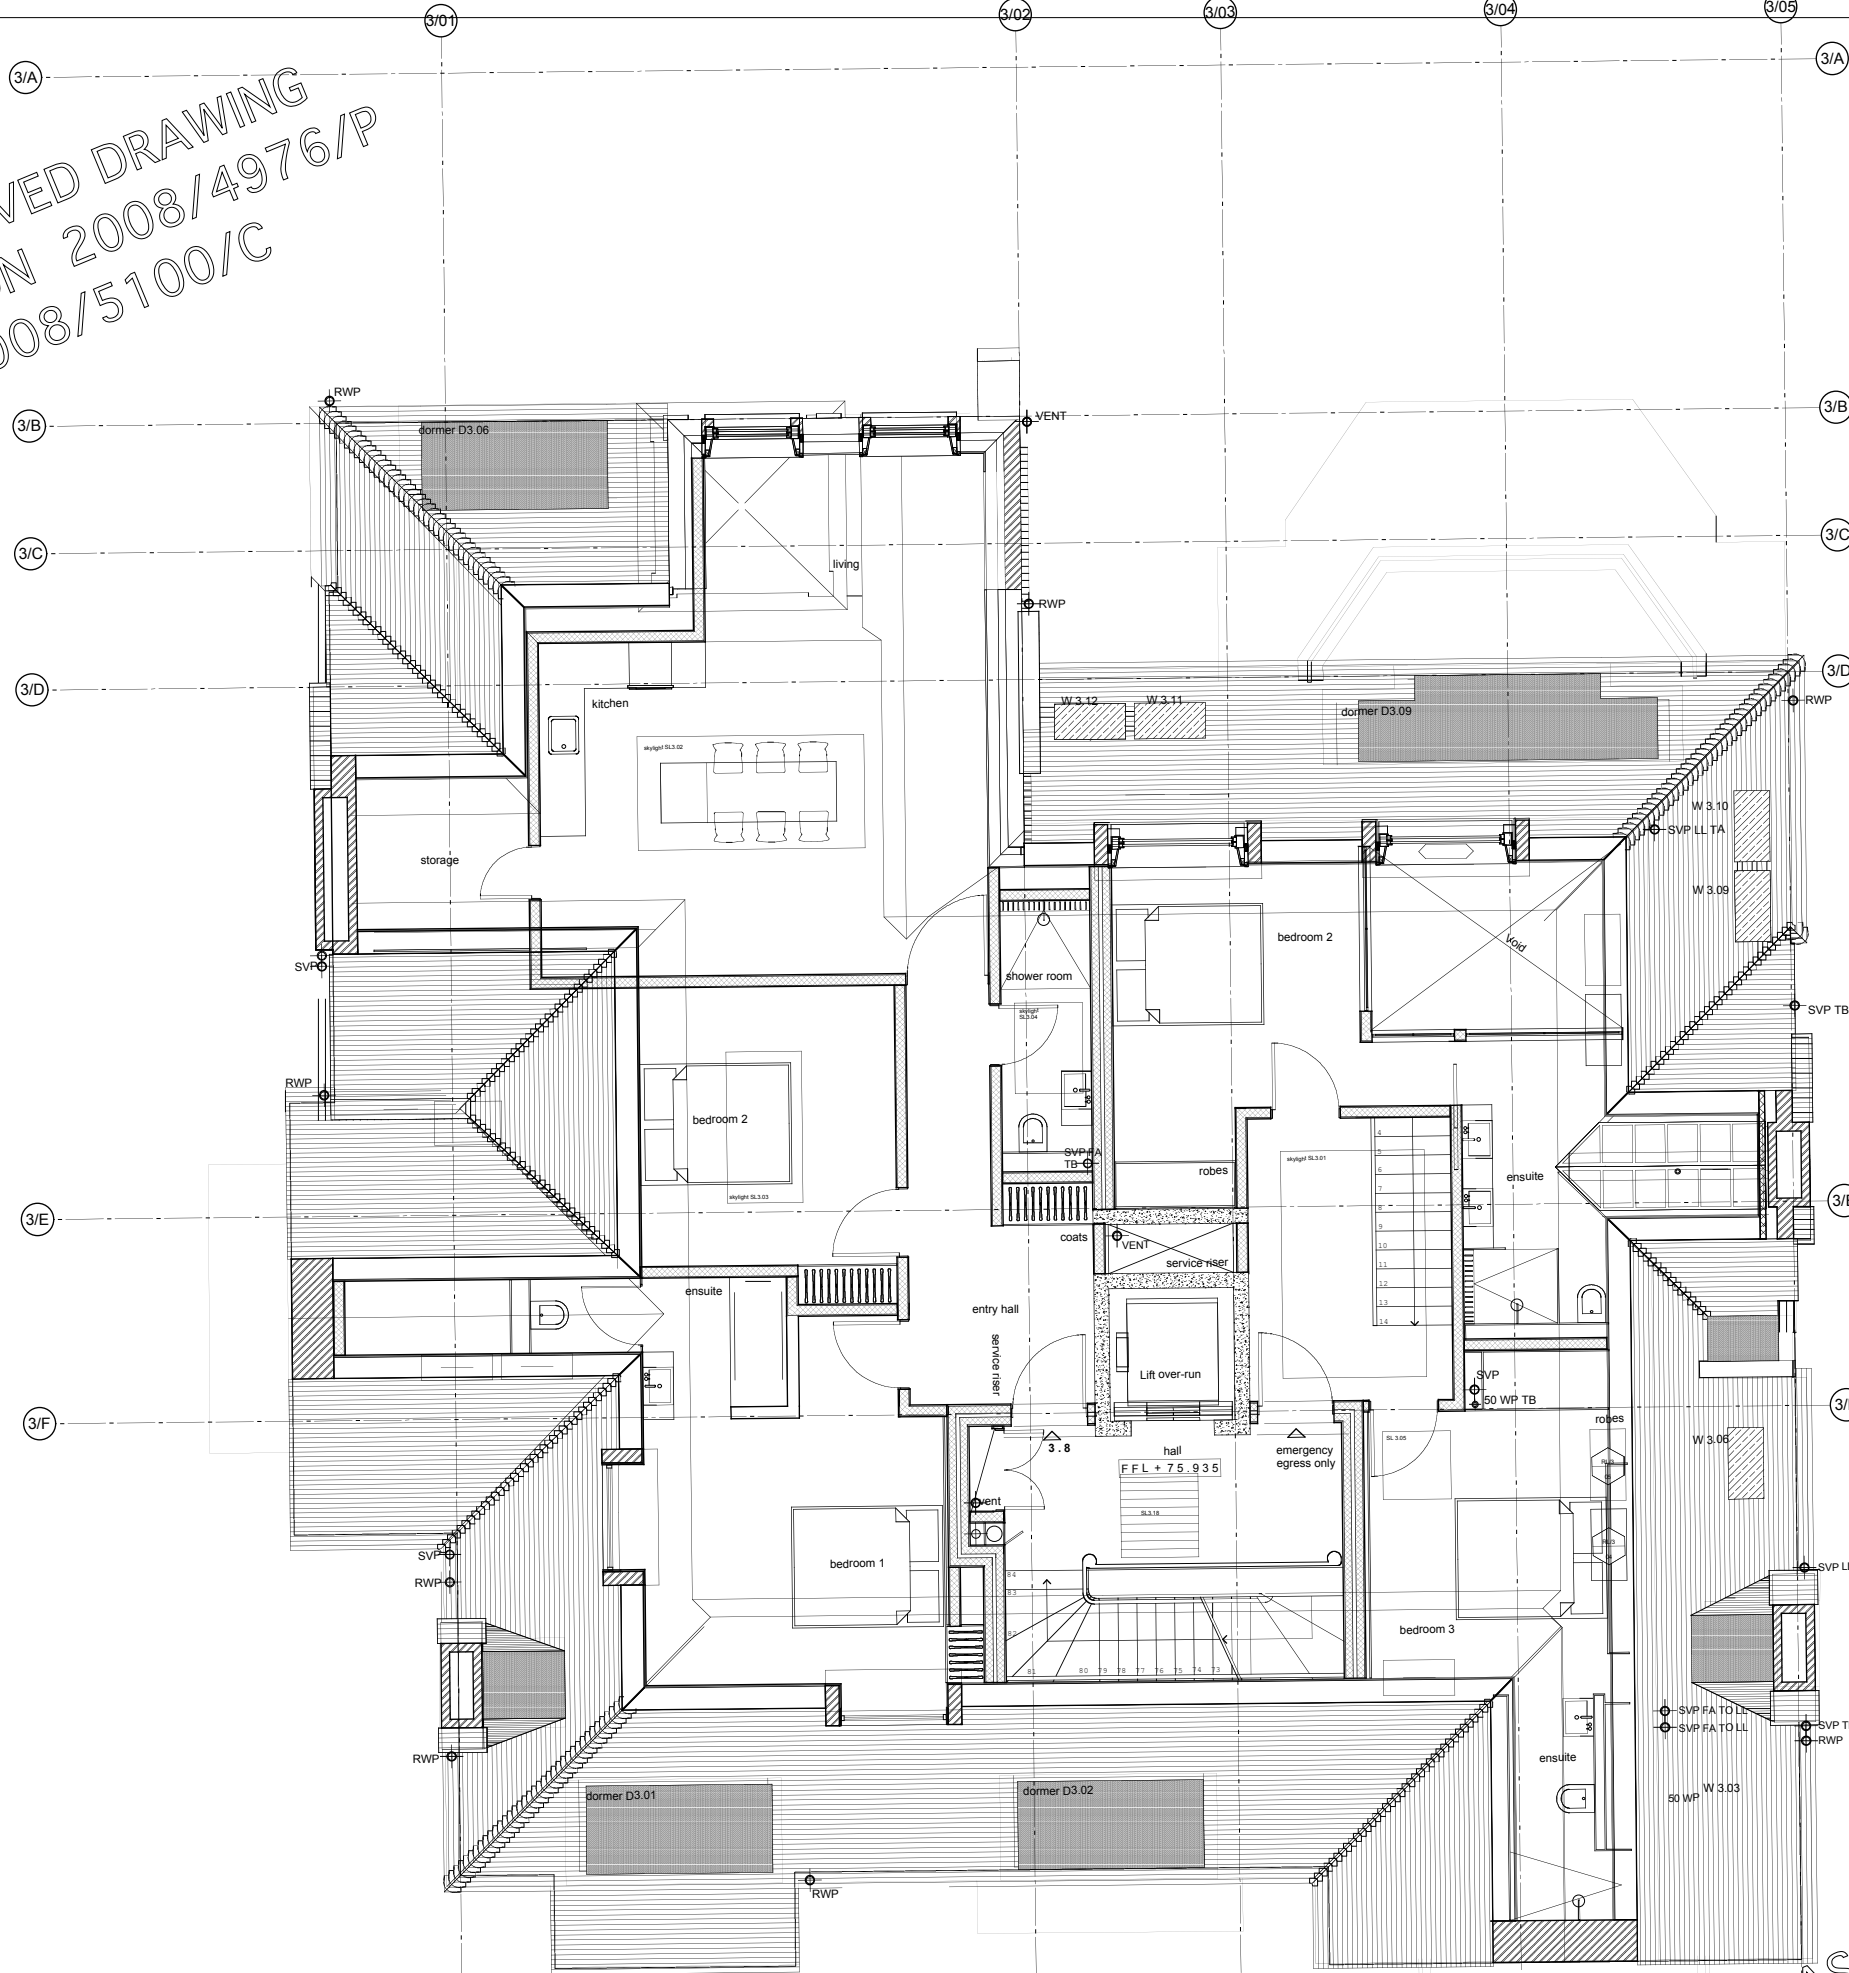

Figured dimensions only are to be taken from this drawing. All dimensions are to be checked on site before any work is put in hand. If in doubt, ask.

WALL LEGEND	
	EXISTING SOLID BRICK WALLS RETAINED.
	NEW 215mm THICK BRICKWORK. (BONDING, MORTAR AND DETAILS TO MATCH ORIGINAL BUILDING). 100mm FULL FILL CAVITY INSULATION, 150mm BLOCK, MEMBRANE AND PLASTER FINISH.
	REINFORCED CONCRETE STRUCTURE

Rev	Description	Drawn	Date	Checked

 

lawray architects

Southbank House
Black Prince Road,
London, SE1 7SJ
Tel: 020 7138 3540
Fax: 020 7138 3547
web: www.lawray.co.uk
mail: mail@lawray.com



shh

Spence Harris Hogan
architects + interiors + design consultants

1 Vincourt Place
Ravenscourt Park
Hammersmith London
W6 9nu
tel: 020 8600 4171
fax: 020 8600 4181
mail: shh@shh.co.uk
web: www.shh.co.uk




shh

Project No: 536	Project: D a n d i - Fitzjohns Avenue		
Author: es	Site Address: 3-7 Fitzjohns Avenue London NW3 5JY		
checked: ds	Client: Mayfair Property Developments		
	Title: AS APPROVED No 3 Proposed Third Floor		
Status: Planning	Scale A1: 1:50	Scale A3: 1:100	
Project no. / Stage / Drawing no. 536/P/315	Date: Oct'08	Revision: -	

AS APPROVED DRAWING
APPLICATION 2008/4976/P
& 2008/5100/C

AS APPROVED DRAWING
APPLICATION 2008/4976/P
& 2008/5100/C

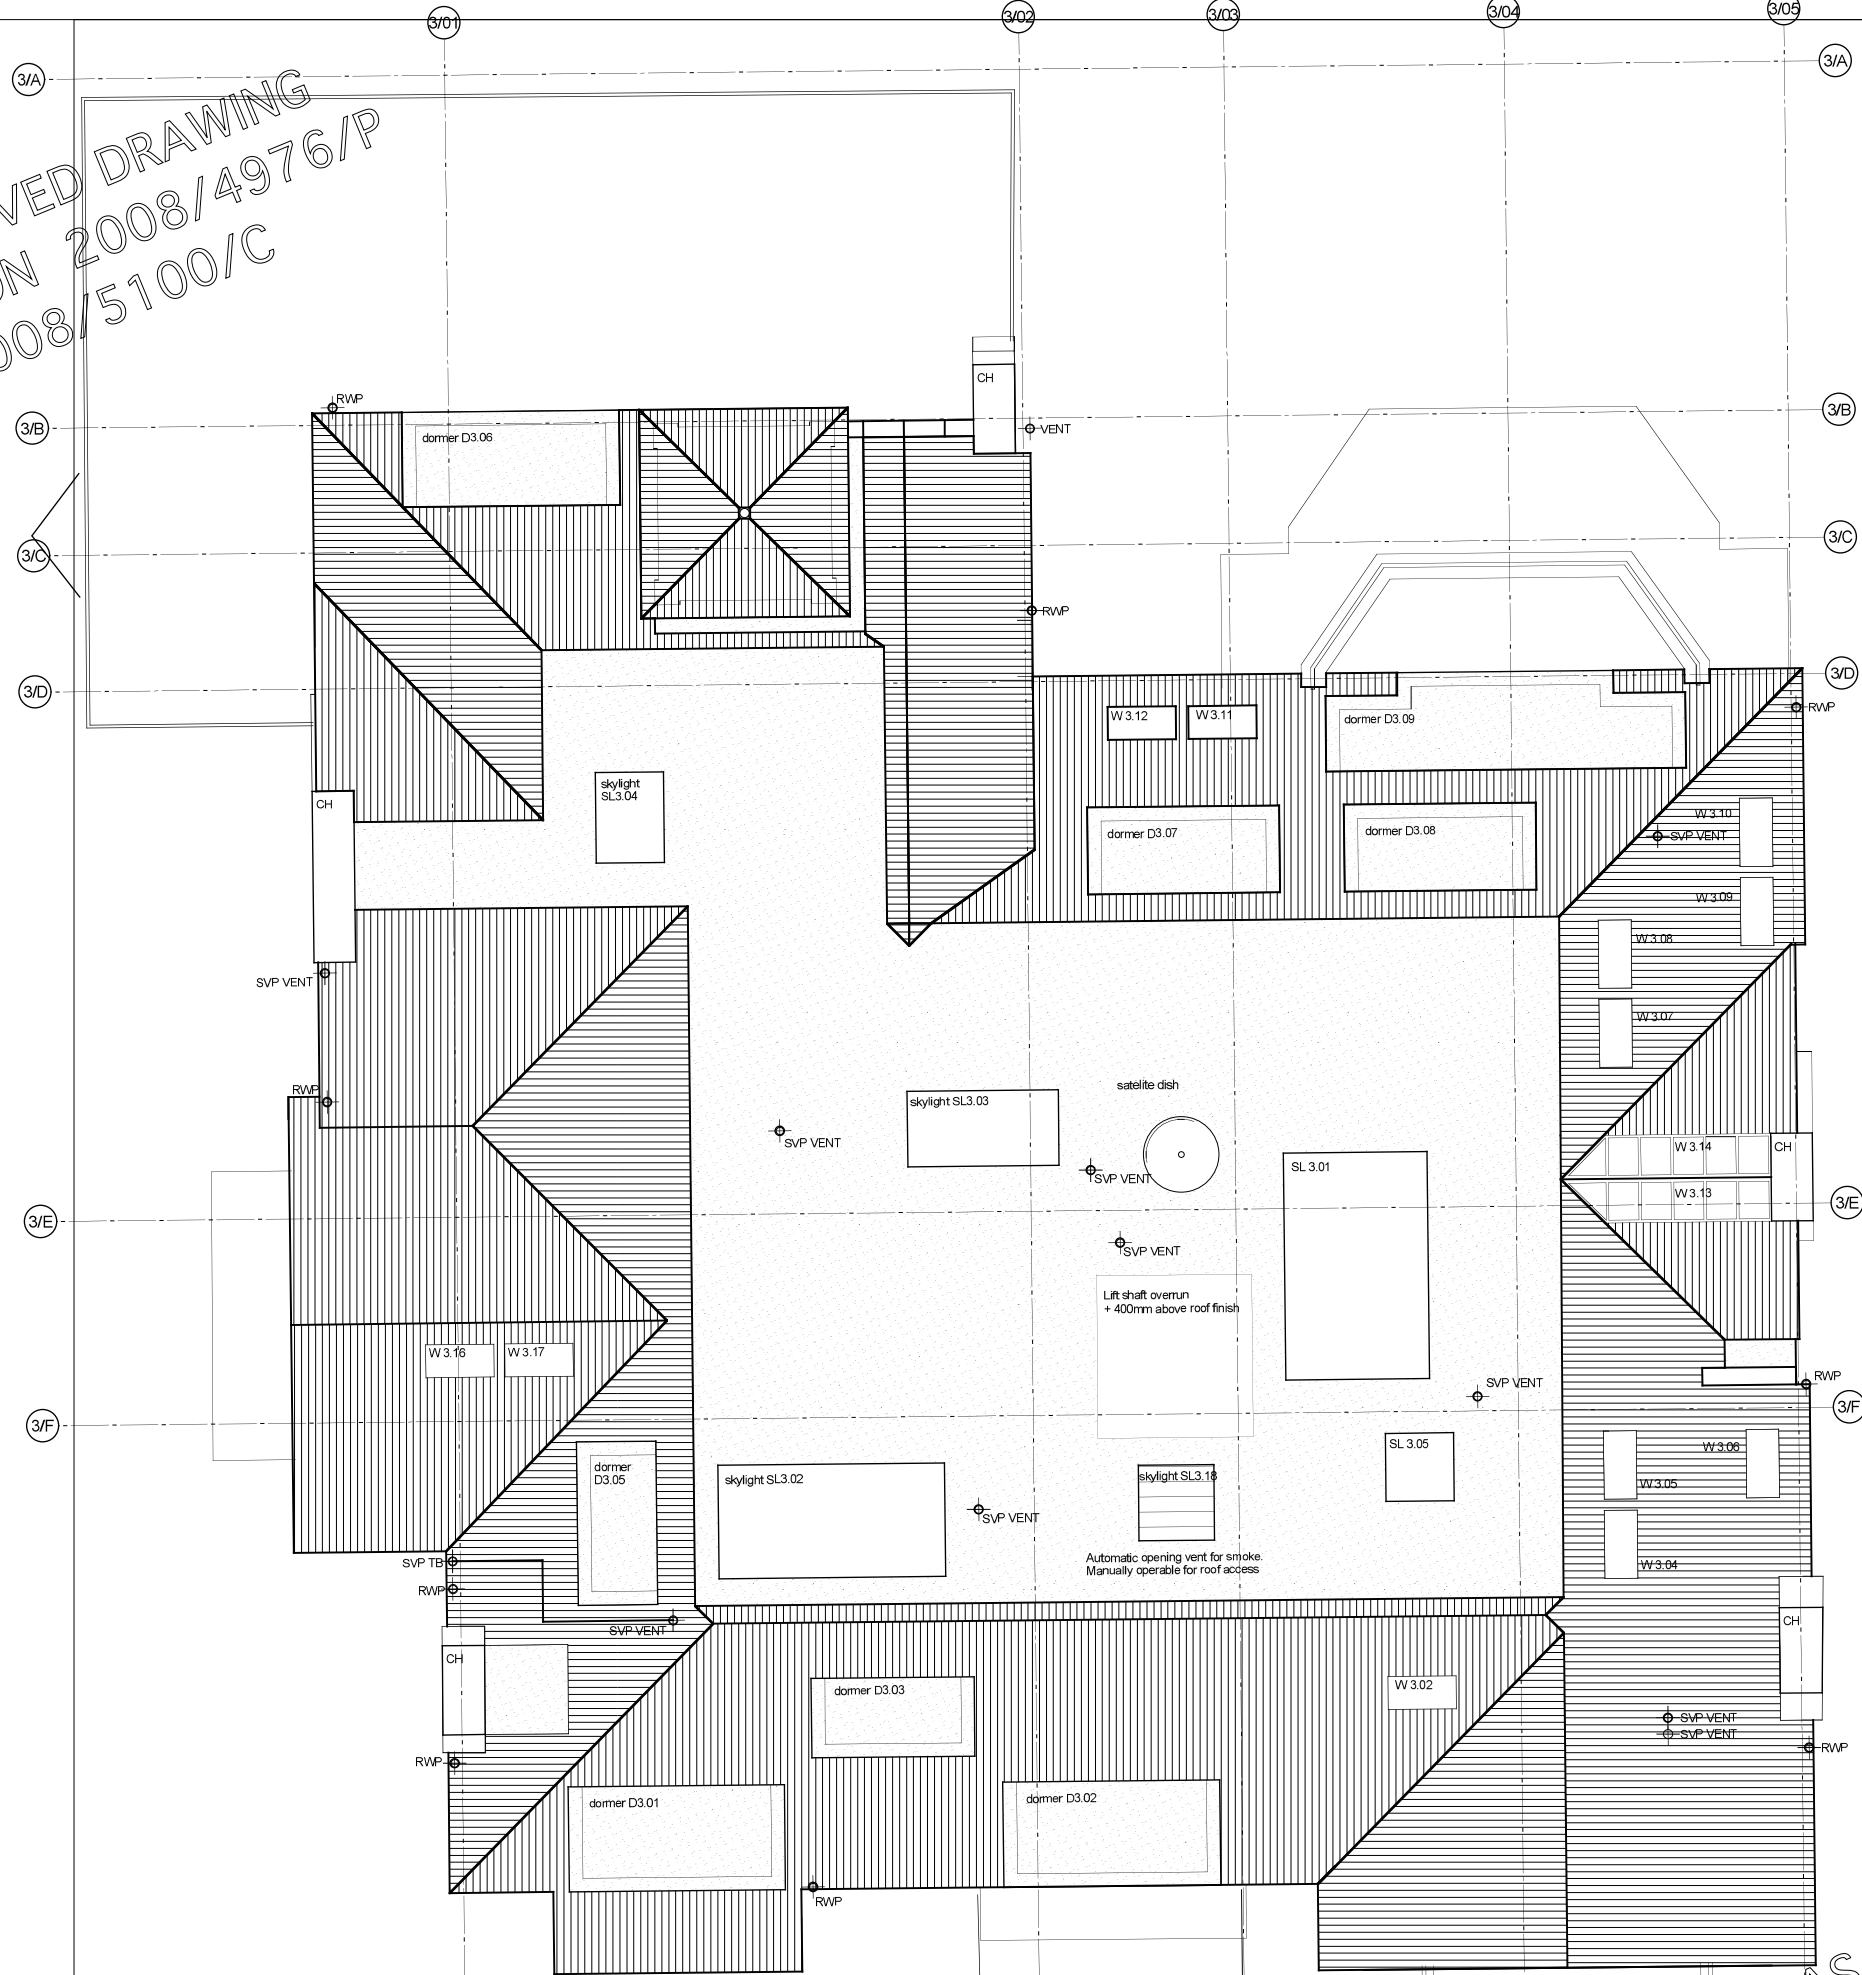

AS APPROVED DRAWING
APPLICATION 2008/4976/P
& 2008/5100/C

Figured dimensions only are to be taken from this drawing. All dimensions are to be checked on site before any work is put in hand.
If in doubt, ask.

NOTES

[illegible]

lawray architects

Southbank House
Black Prince Road,
London, SE1 7SJ
Tel: 020 7138 3560
Fax: 020 7138 3567
web : www.lawray.co.uk
mail: mail@lawray.com

Spence Harris Hogan associates
architects + interiors + design consultants

1 Vencourt Place
Ravenscourt Park
Hammersmith London
w6 9nu

tel : 020 8600 4171
fax : 020 8600 4181
mail : shh@shh.co.uk
web : www.shh.co.uk

Project No 536	Project: D a n d i - Fitzjohns Avenue
--------------------------	---

Author:	Site Address:
es	3-7 Fitzjohns Avenue London NW3 5JY

Checked:	Client:
ds	Mayfair Property Developments


	Title: AS APPROVED No 3 Proposed Roof Plan
--	---

Status:	Scale A1:	Scale A3:
Planning	1:50	1:100

Project no. / Stage / Drawing no. 536/P/316	Date: Oct'08	Revision: -
---	------------------------	-----------------------

1


SCALE 1:50
PROPOSED ROOF PLAN No 3

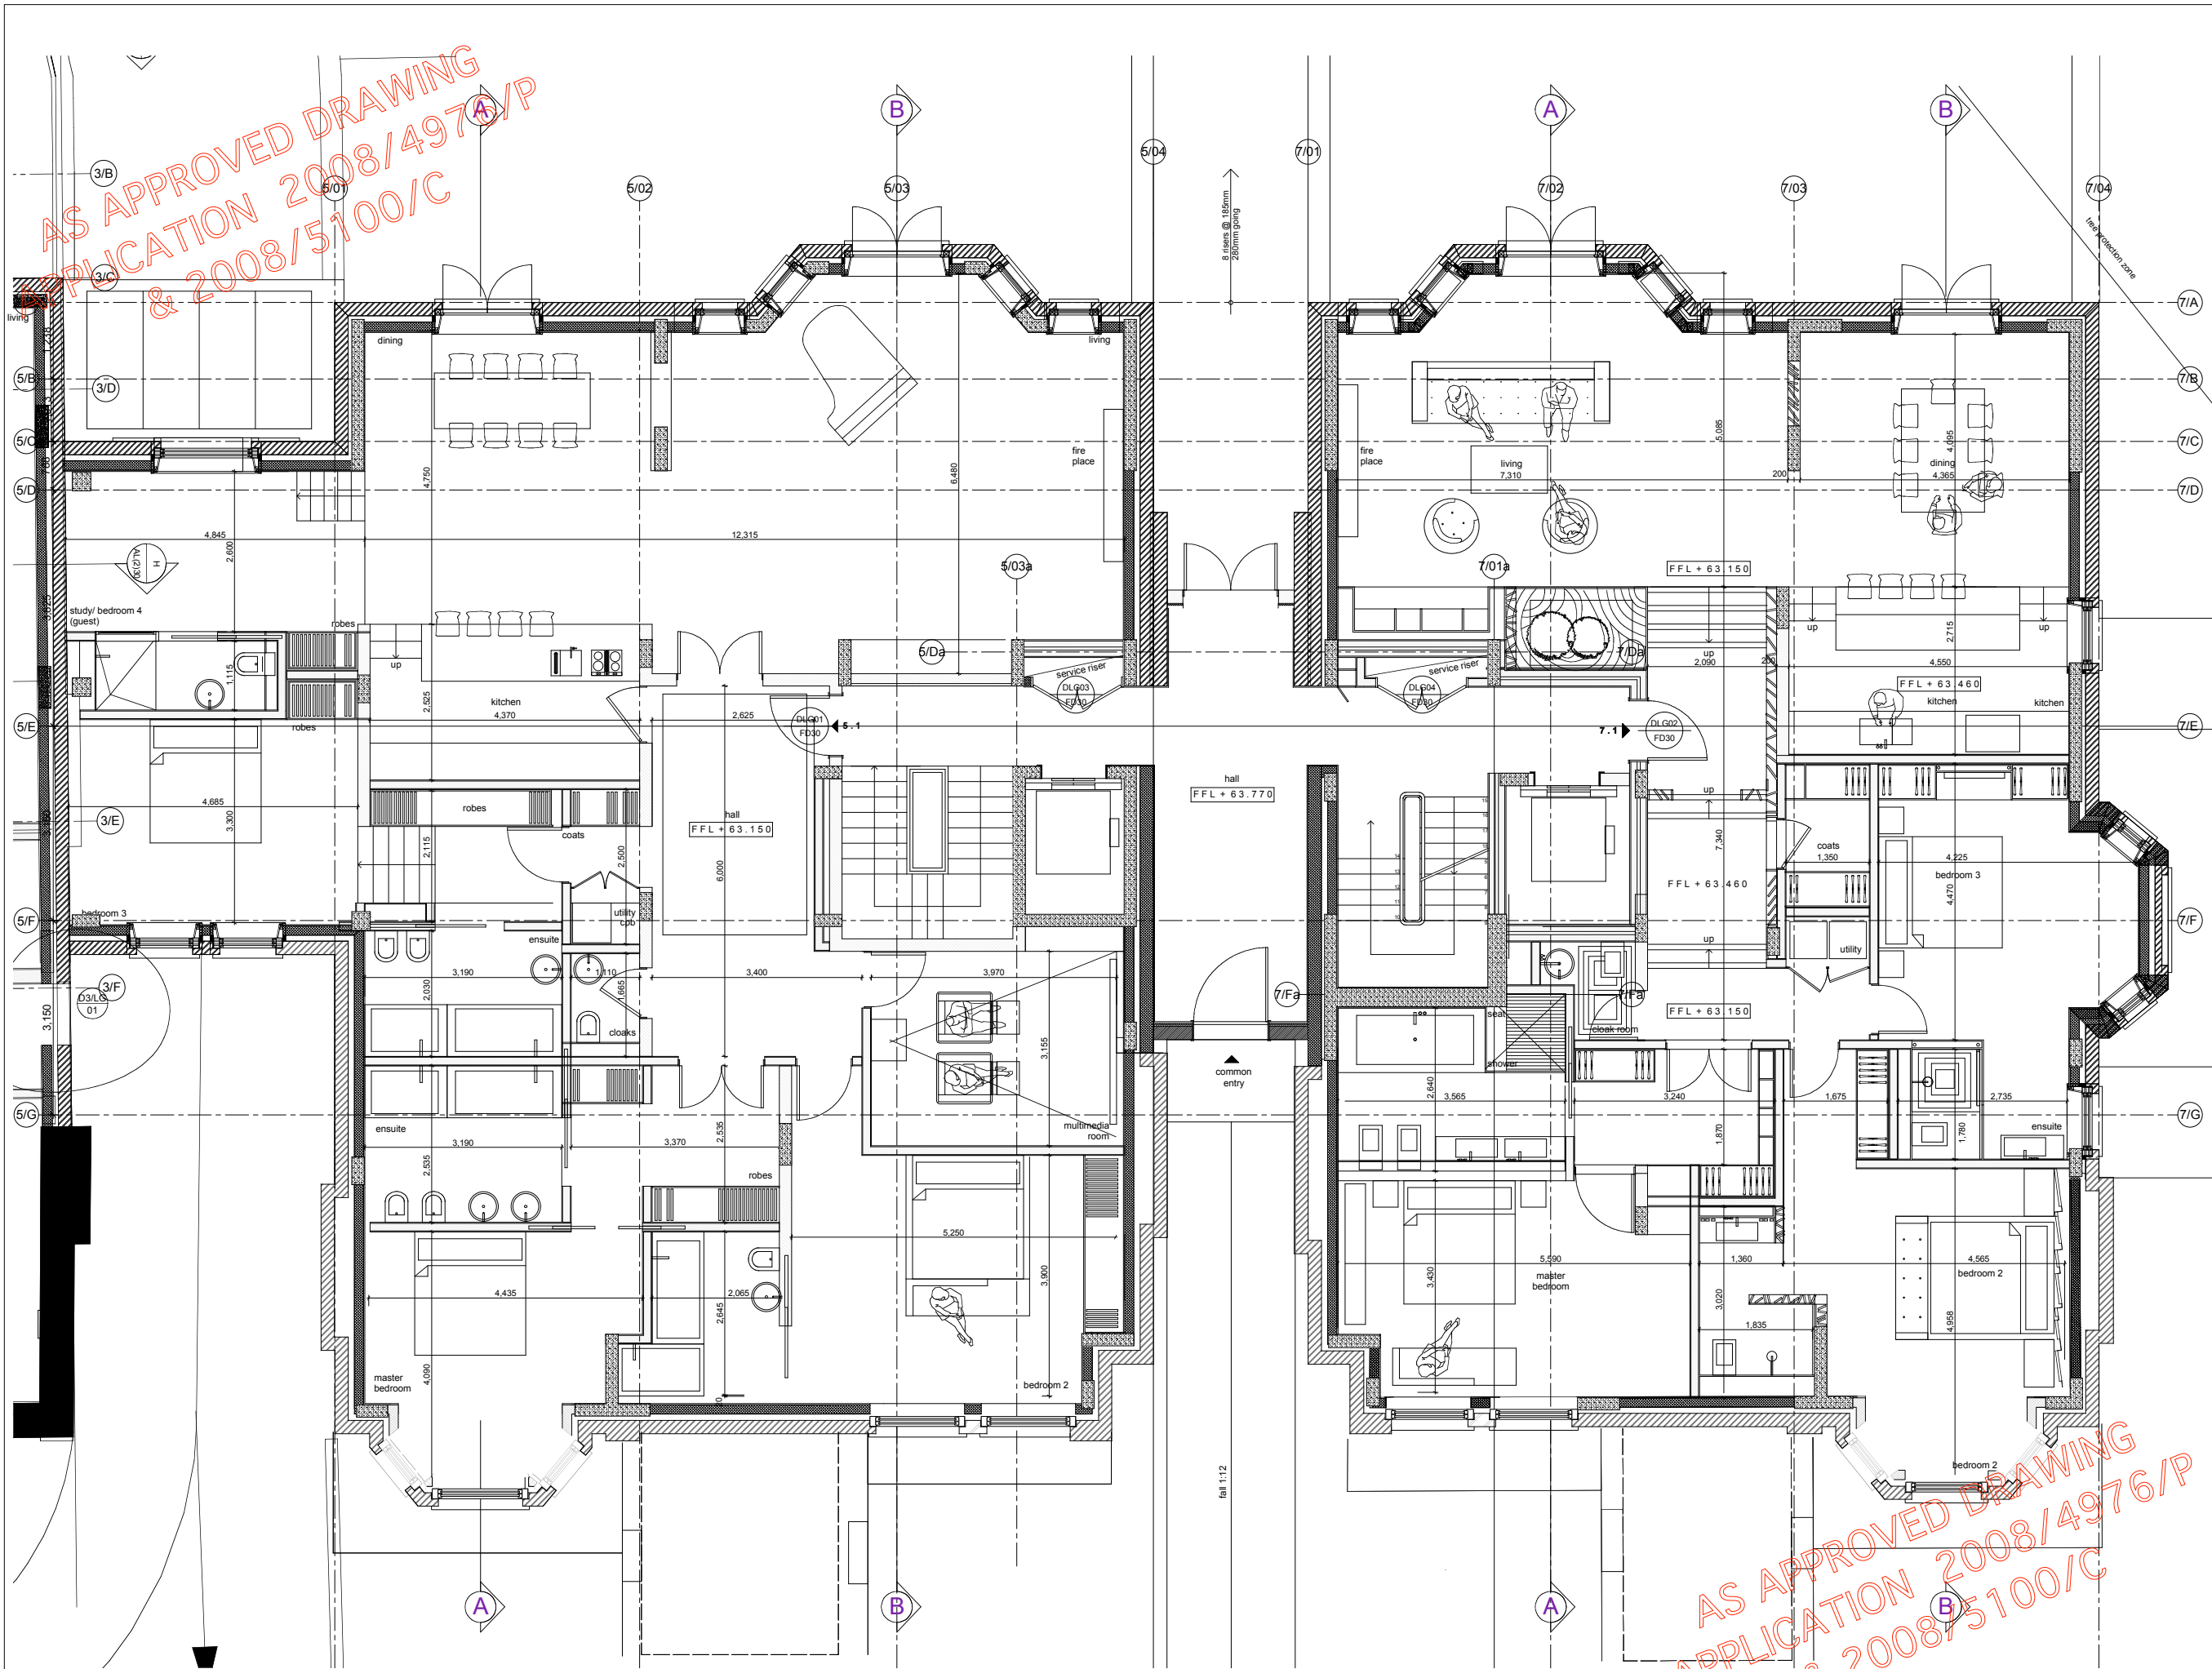

Figured dimensions only are to be taken from this drawing. All dimensions are to be checked on site before any work is put in hand. If in doubt, ask.

WALL LEGEND	
	EXISTING SOLID BRICK WALLS RETAINED.
	NEW 215mm THICK BRICKWORK BONDING, MORTAR AND DETAILS TO MATCH ORIGINAL BUILDING.
	NEW CAVITY WALL 215mm THICK BRICKWORK. (BONDING, MORTAR AND DETAILS TO MATCH ORIGINAL BUILDING). 100mm FULL FILL CAVITY INSULATION, 150mm BLOCK MEMBRANE AND PLASTER FINISH.
	REINFORCED CONCRETE STRUCTURE

Rev	Description	Drawn	Date	Checked

  **lawray architects**


Southbank House
Black Prince Road,
London, SE1 7SJ
Tel: 020 7138 3540
Fax: 020 7138 3547
web: www.lawray.co.uk
mail: mail@lawray.co.uk

Spence Harris Hogan associates
architects + interiors + design consultants

1 Vencourt Place
Ravenscourt Park
Hammersmith London
W6 9nu
tel: 020 8600 4171
fax: 020 8600 4181
mail: shh@shh.co.uk
web: www.shh.co.uk



Project No:	536	Project:	D a n d i - Fitzjohns Avenue
Author:	es	Site Address:	3-7 Fitzjohns Avenue London NW3 5JY
Checked:	gm	Client:	Mayfair Property Developments
Status:	Planning	Title:	AS APPROVED No 5&7 Proposed Lower Ground Floor
Project no. / Stage / Drawing no.	536/P/317	Date:	Oct'08
Scale A1:	1:50	Scale A3:	1:100
Revision:	-		

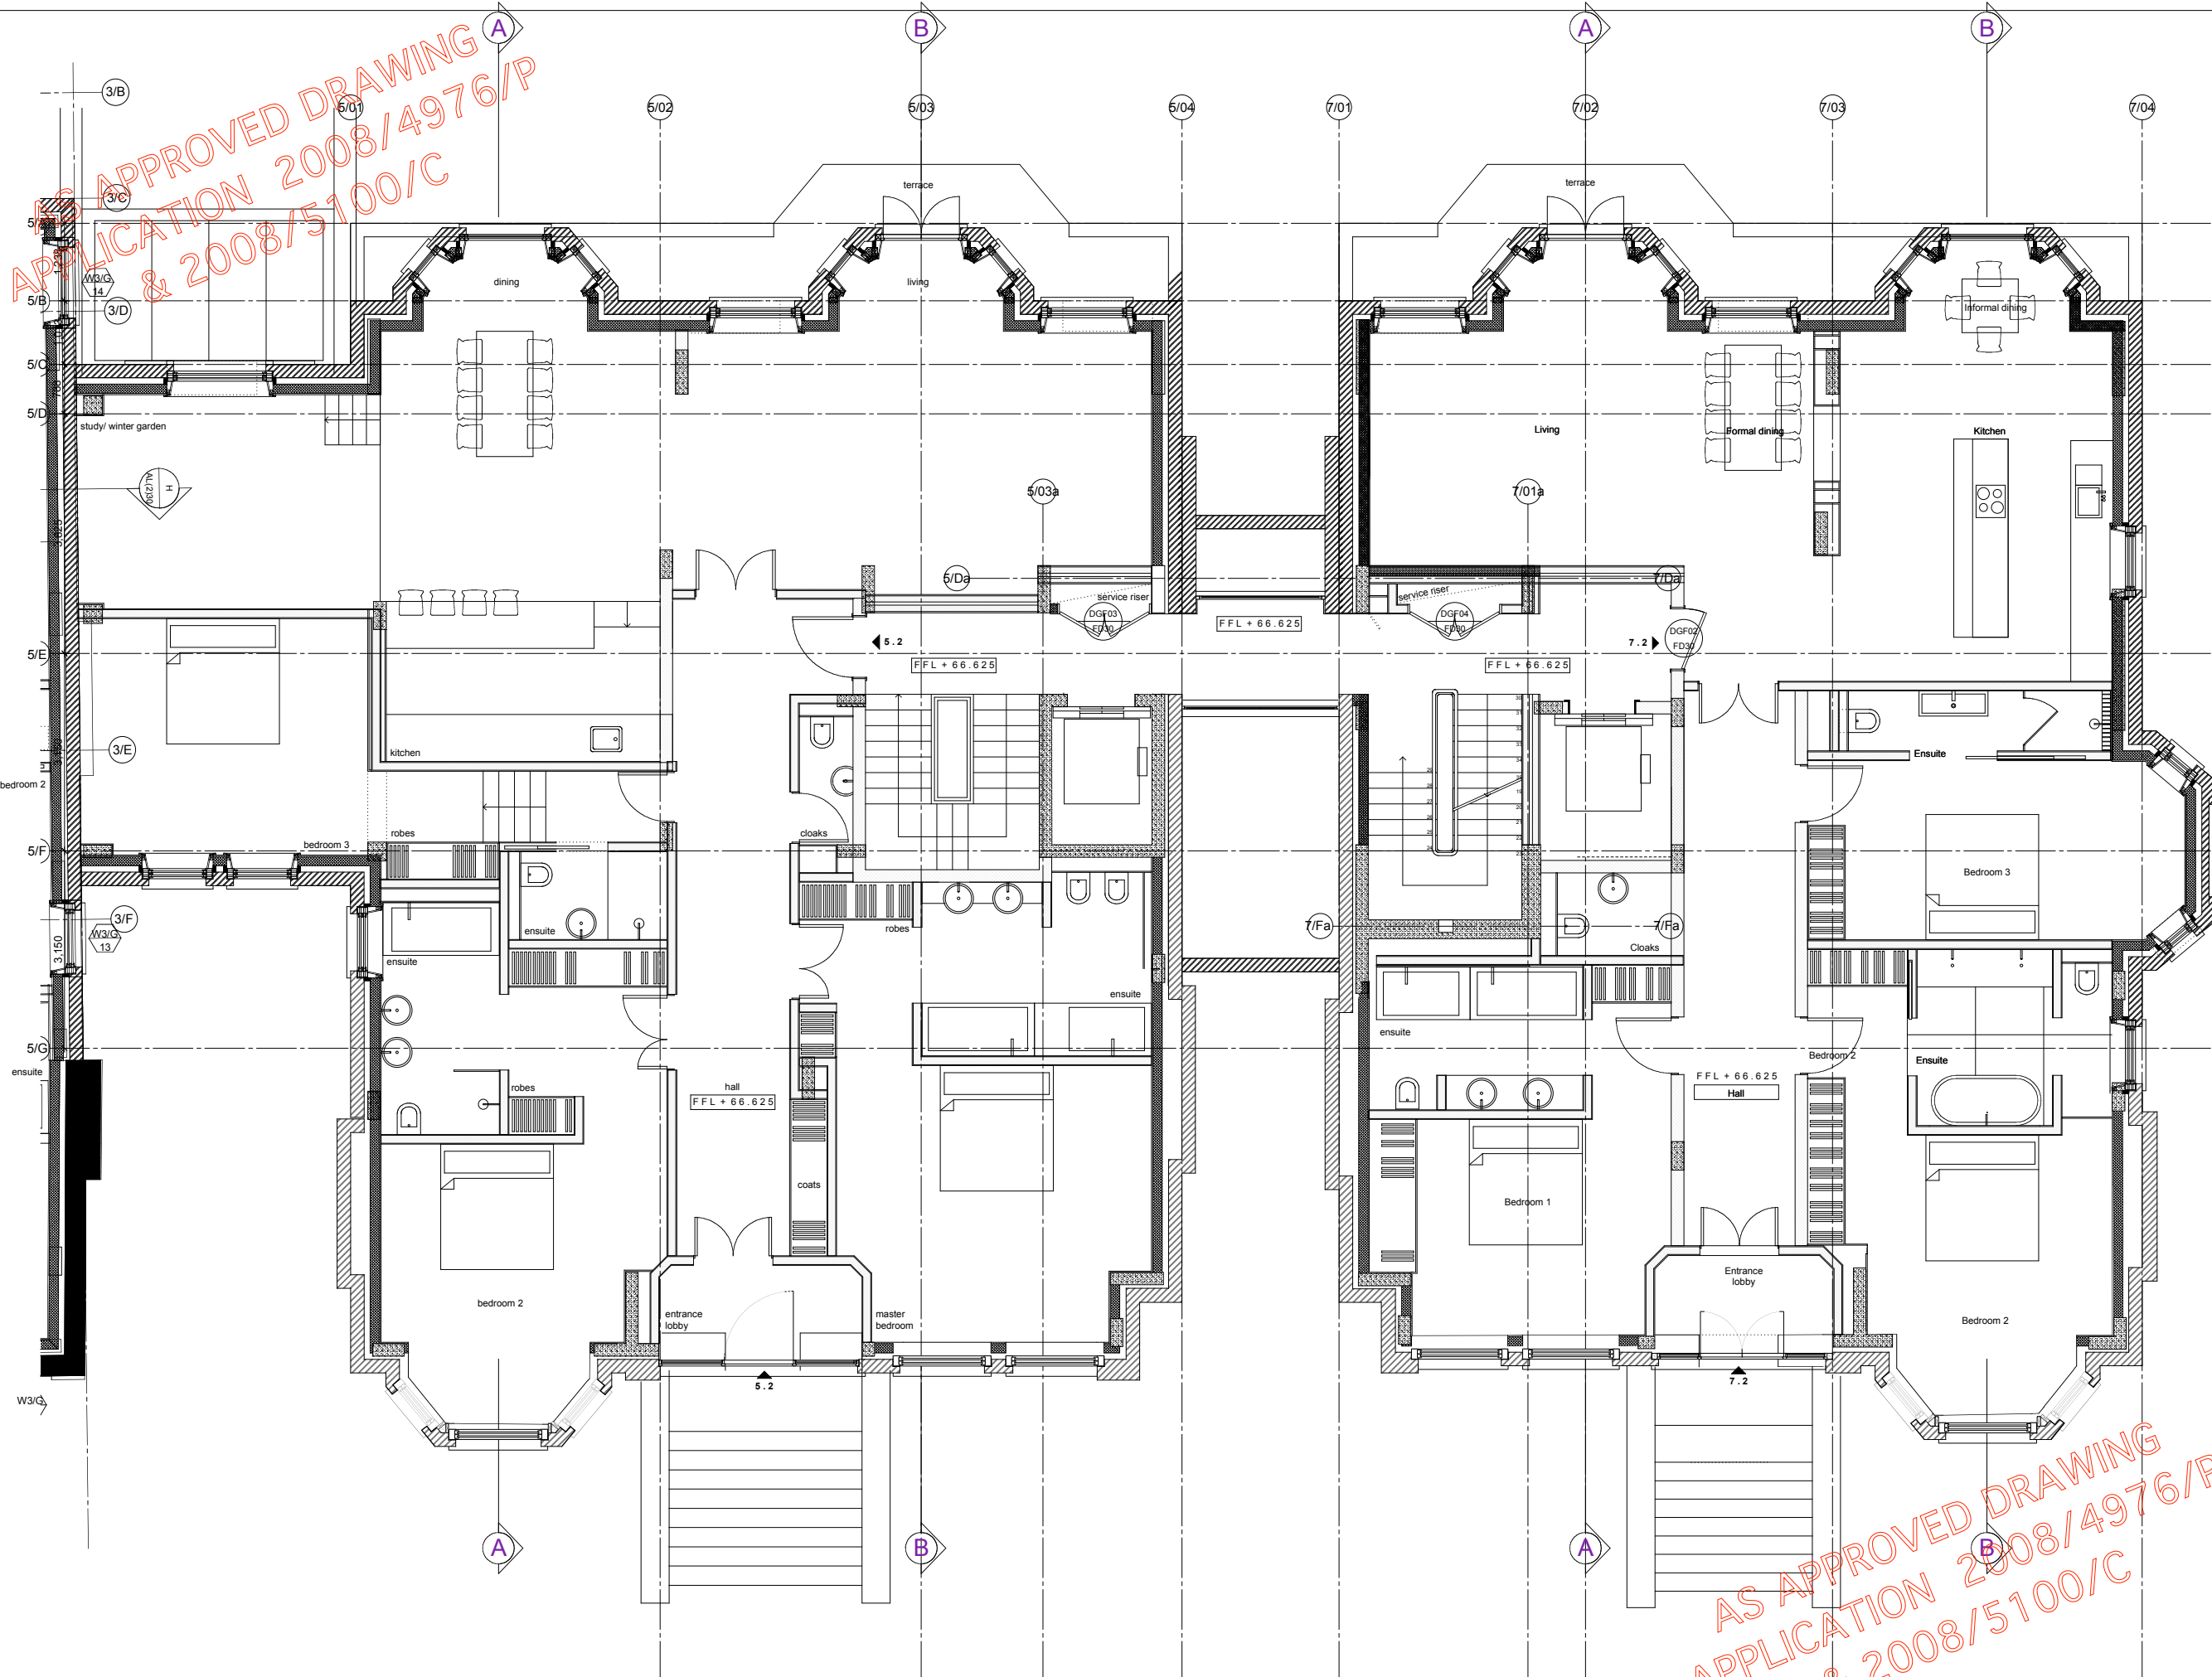


Figured dimensions only are to be taken from this drawing. All dimensions are to be checked on site before any work is put in hand. If in doubt, ask.

NOTES

WALL LEGEND	
	EXISTING SOLID BRICK WALLS RETAINED.
	NEW 215mm THICK BRICKWORK BONDING, MORTAR AND DETAILS TO MATCH ORIGINAL BUILDING.
	NEW CAVITY WALL 215mm THICK BRICKWORK (BONDING, MORTAR AND DETAILS TO MATCH ORIGINAL BUILDING). 100mm FULL FILL CAVITY INSULATION, 150mm BLOCK MEMBRANE AND PLASTER FINISH.
	REINFORCED CONCRETE STRUCTURE

Rev	Description	Drawn	Date	Checked

 

lawray architects

Southbank House
Black Prince Road,
London, SE1 7SJ
Tel: 020 7138 3540
Fax: 020 7138 3547
web: www.lawray.co.uk
mail: mail@lawray.com



shh

Spence Harris Hogan
architects + interiors + design consultants

1 Vencourt Place
Ravenscourt Park
Hammersmith London
W6 9nu
tel: 020 8600 4171
fax: 020 8600 4181
mail: shh@shh.co.uk
web: www.shh.co.uk

Project No:	536	Project:	Dandi - Fitzjohns Avenue
Author:	es	Site Address:	3-7 Fitzjohns Avenue London NW3 5JY
Checked:	gm	Client:	Mayfair Property Developments
Title:	AS APPROVED No 5&7 Proposed Ground Floor		
Status:	Planning	Scale A1:	1:50
Project no. / Stage / Drawing no.	536/P/318	Date:	Oct'08
Scale A3:	1:100	Revision:	-