


Revisions:

Rev A: 05-03-2008  
^Mansard roof on side entry annex revised to Hip roof form.  
^Chimney note added.  
^Railings to front light well removed & horizontal grill added.  
^Roof lights to sit flush with roof profile.  
^Rear dormer windows revised to sit within existing position.


Scale 1:100

 


= Proposed New Area

|           |                                                  |        |
|-----------|--------------------------------------------------|--------|
| Project:  | 76 Priory Road, NW6 3NT<br>Mr. & Mrs. W. Grigull | 76PR   |
| Proposed: | Site Plan                                        | P001   |
| Status:   | Planning                                         |        |
| Date:     | January 2008                                     | Rev: A |
| Scale:    | 1:100 @ A2                                       |        |

© James Lambert Architects  
50 Kingsway Place Sans Walk Clerkenwell London EC1R 0LU  
T: 020 7608 0833 F: 020 7608 0090 e: jla@jarch.co.uk

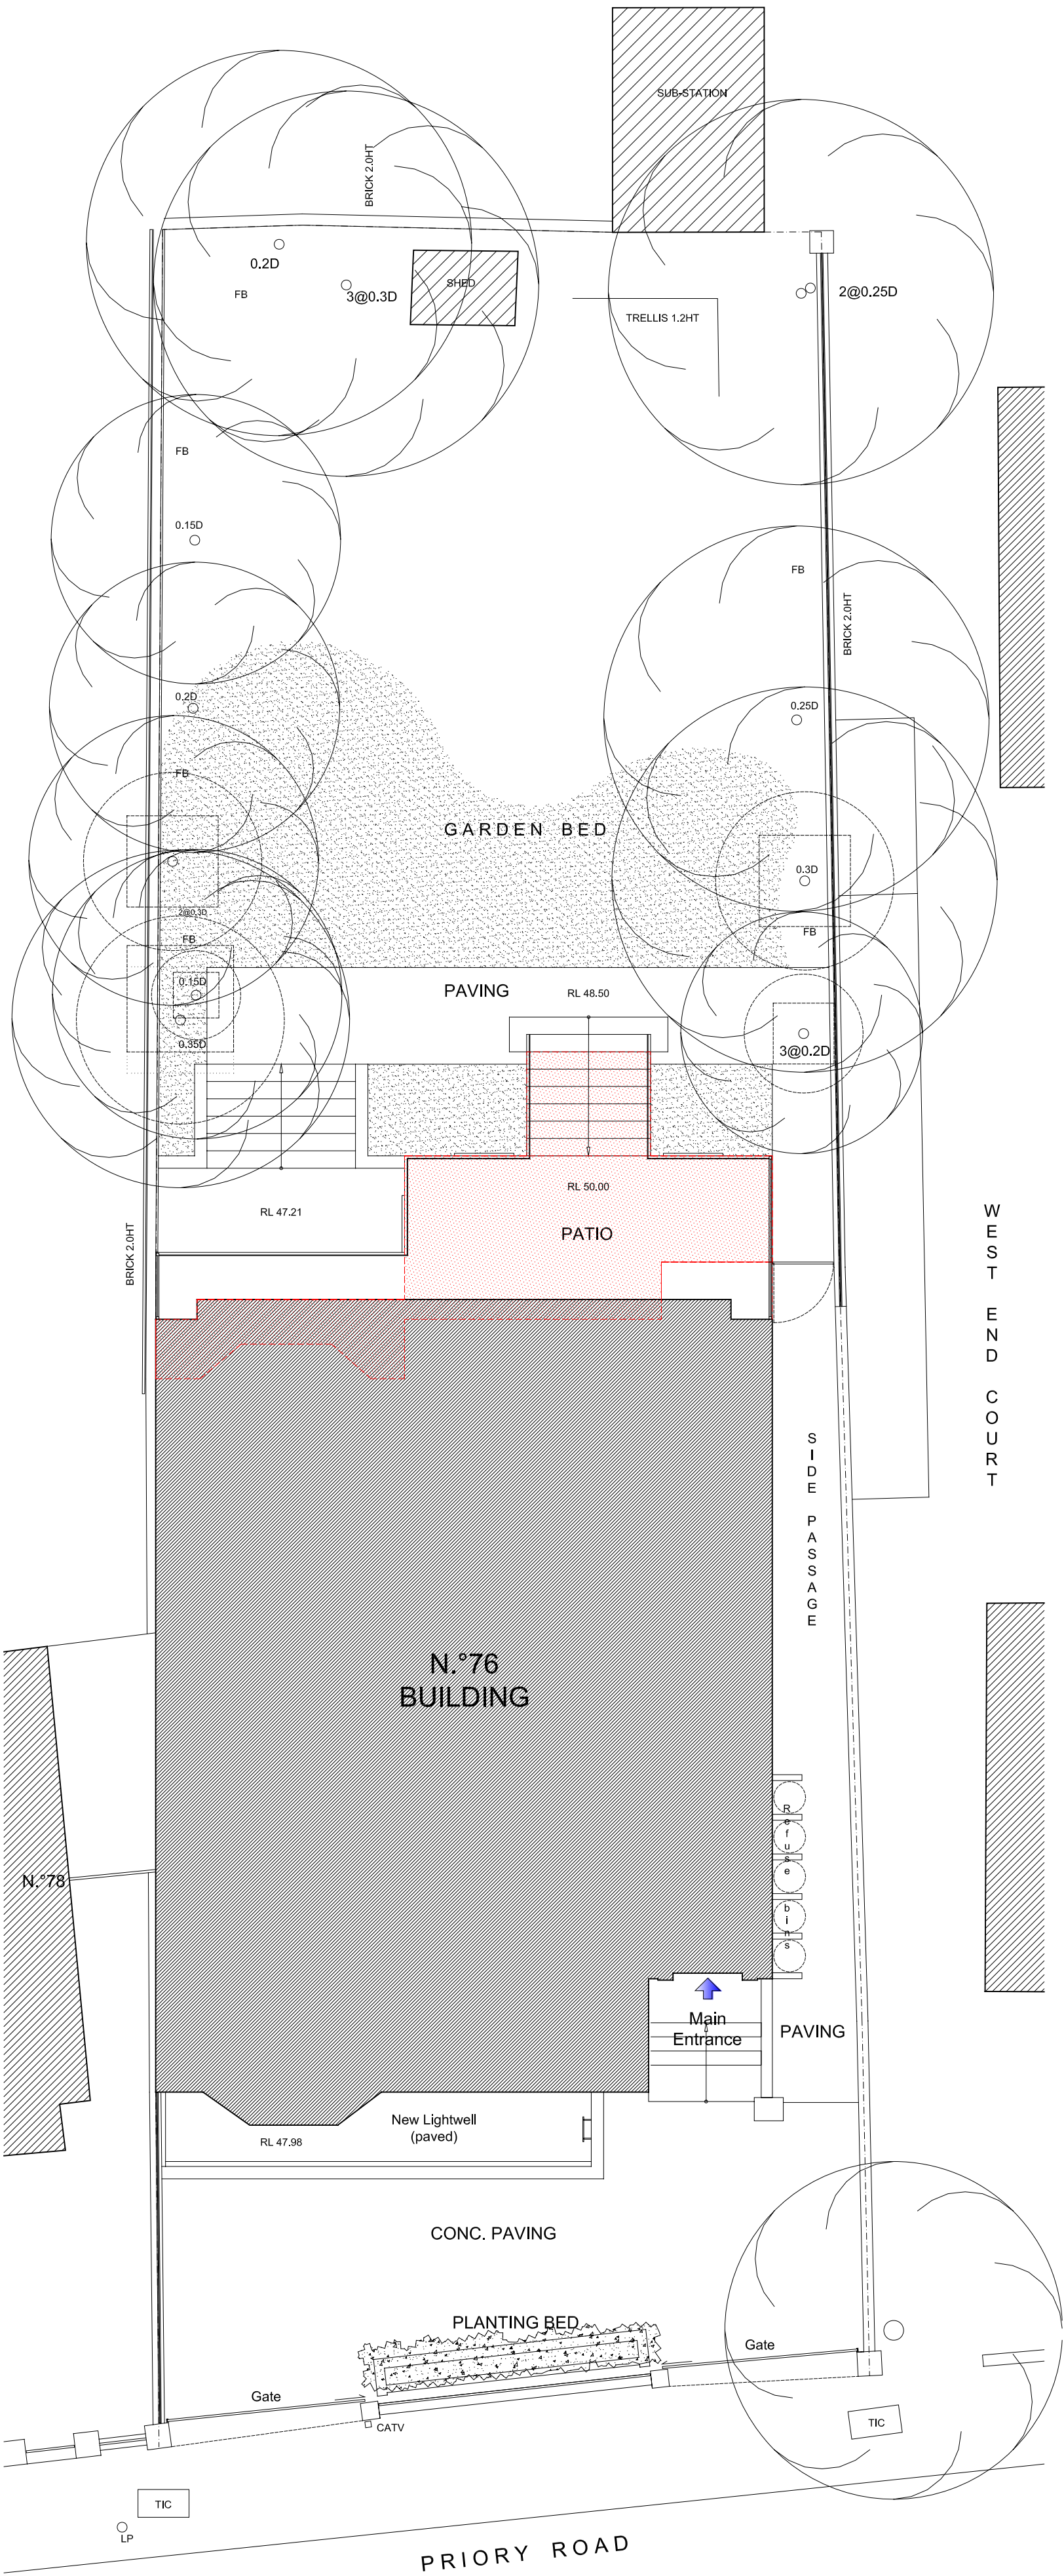

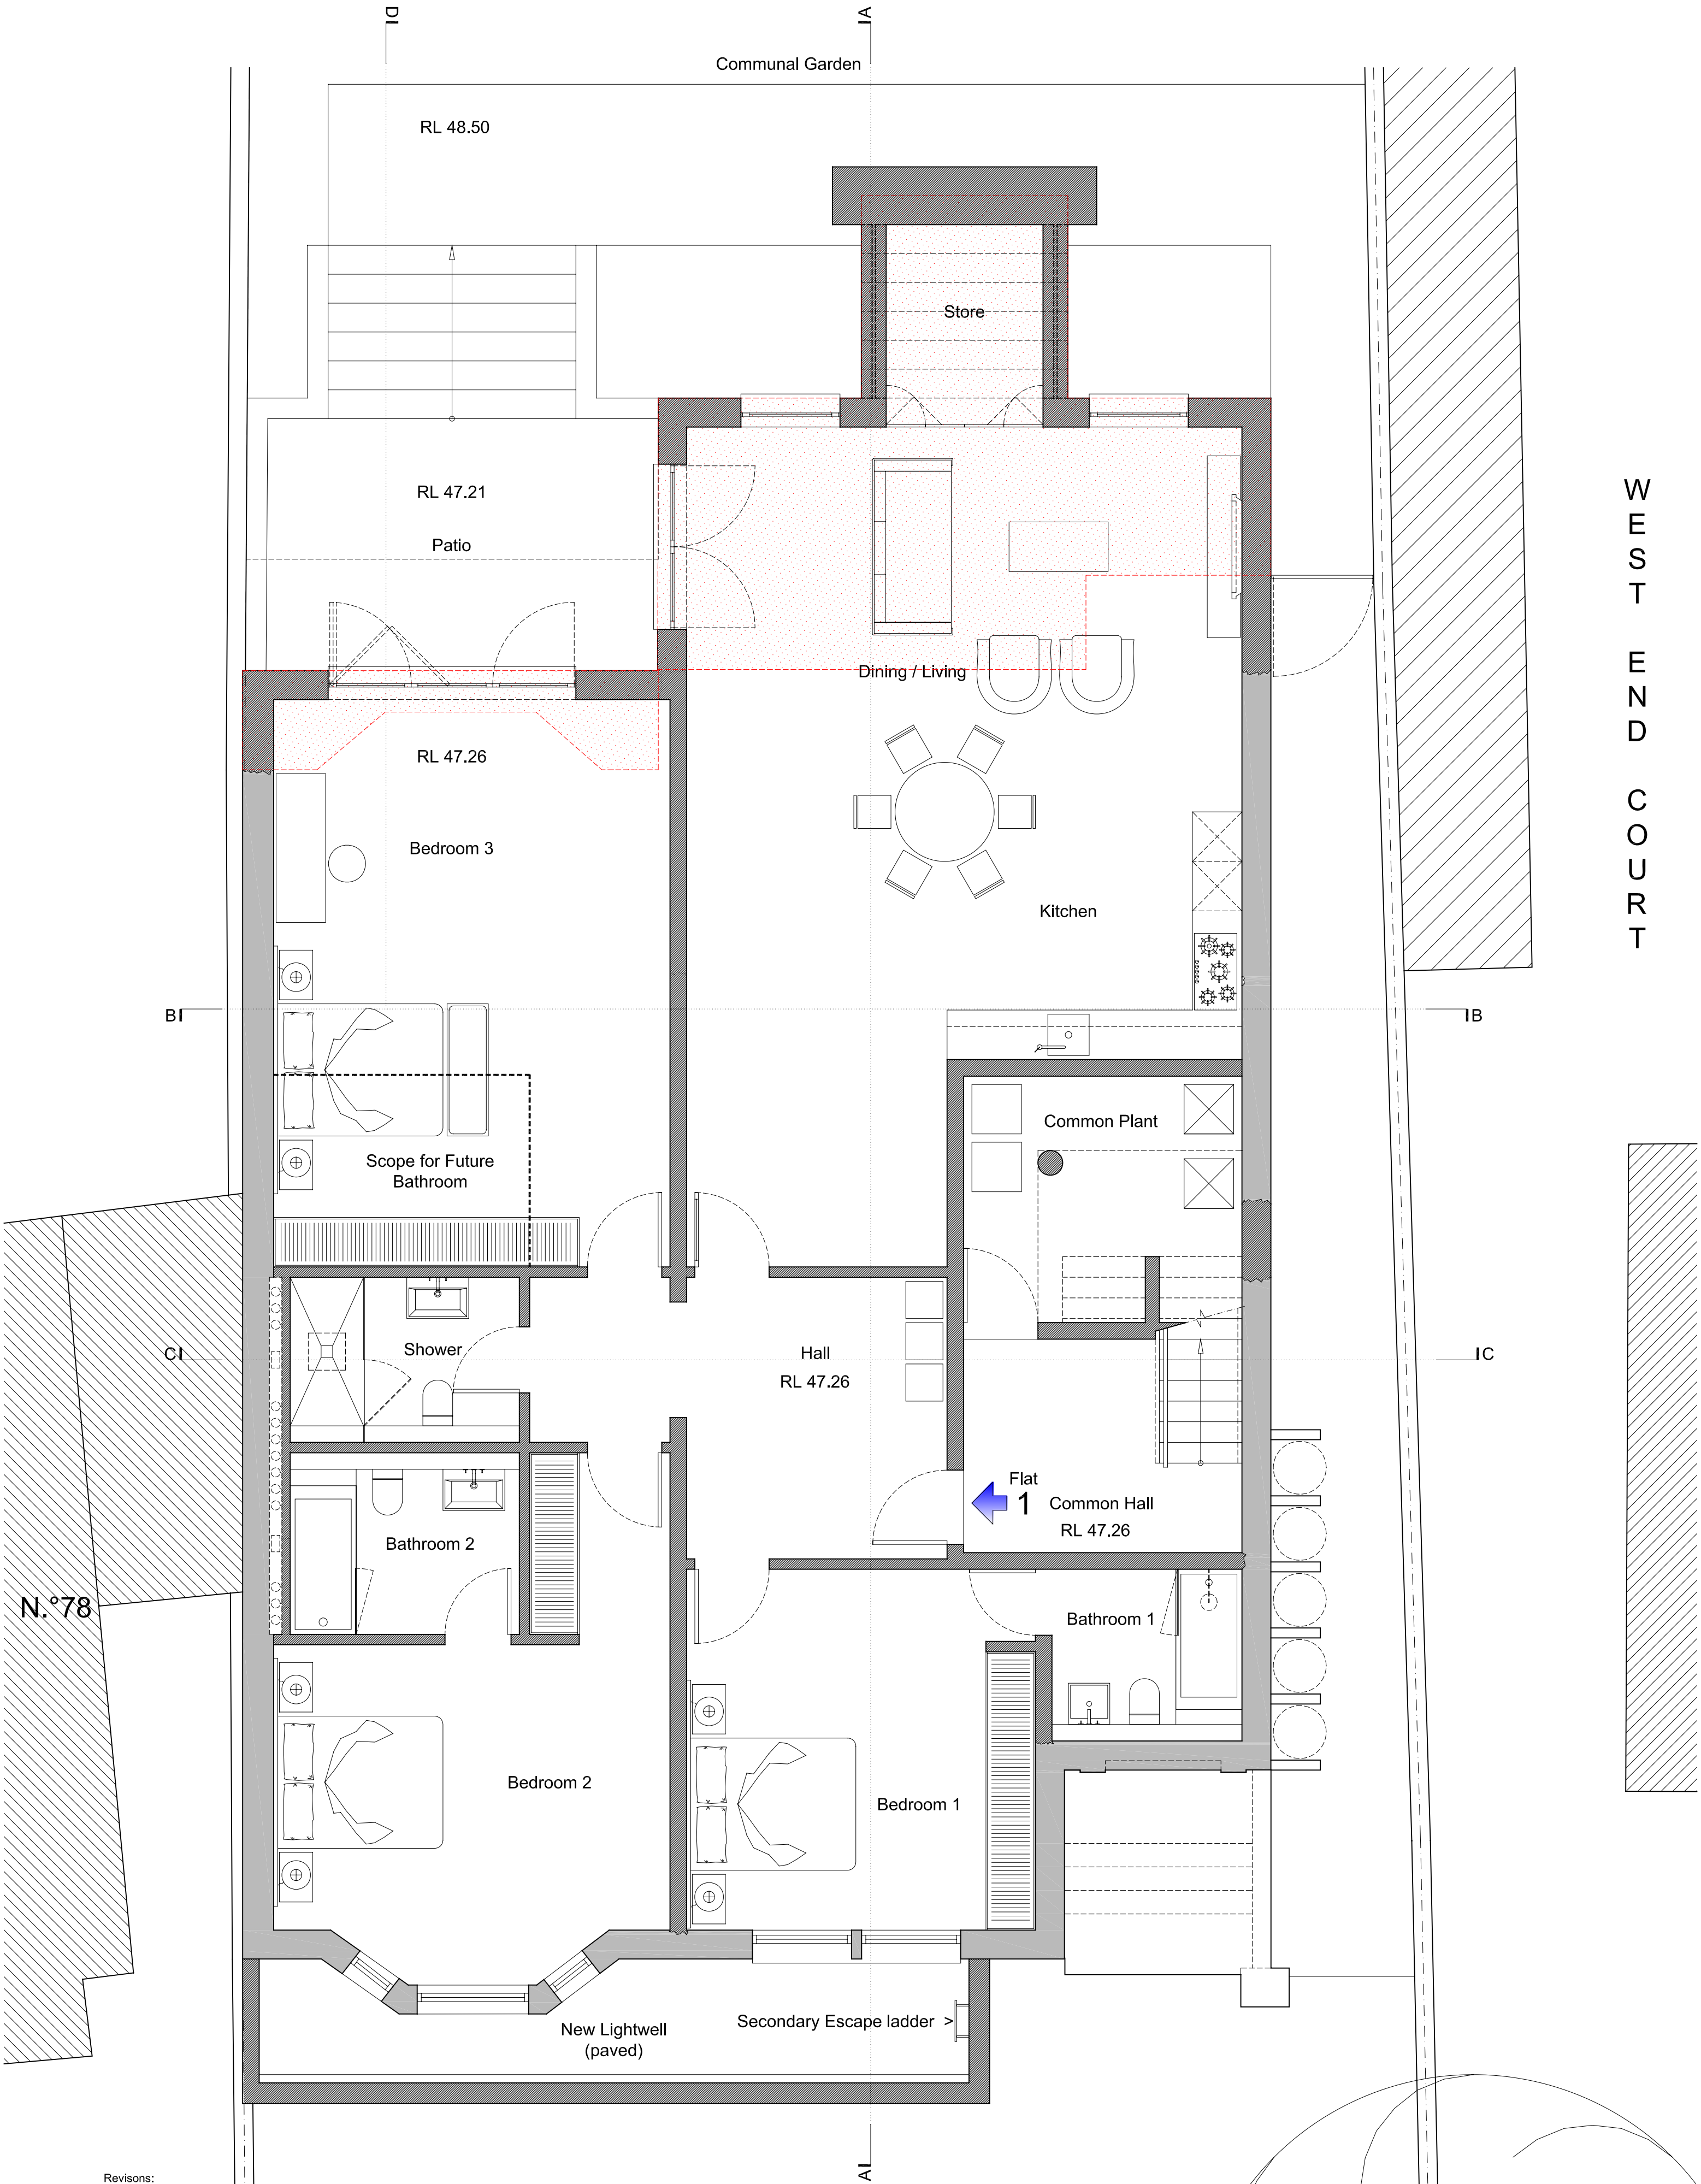

Revisions:  
Rev A: 05-03-2008  
\*Mansard roof on side entry annex revised to Hip roof form.  
\*Chimney note added.  
\*Railings to front light well removed & horizontal grill added.  
\*Roof lights to sit flush with roof profile.  
\*Rear dormer windows revised to sit within existing position.


Scale 1:50  
0 0.5 1 2 5 m

■ = Existing Walls to be Retained  
■ = Proposed Walls  
■ = Proposed Area of Lower Ground Extension / Excavation

|           |                                                  |        |
|-----------|--------------------------------------------------|--------|
| Project:  | 76 Priory Road, NW6 3NT<br>Mr. & Mrs. W. Grigull | 76PR   |
| Proposed: | Lower ground plan                                | P002   |
| Status:   | Planning                                         |        |
| Date:     | January 2008                                     | Rev: A |

© James Lambert Architects  
50 Kingsway Place Sans Walk Clerkenwell London EC1R 0LU  
T: 020 7608 0833 F: 020 7608 0090 e: jla@jarch.co.uk



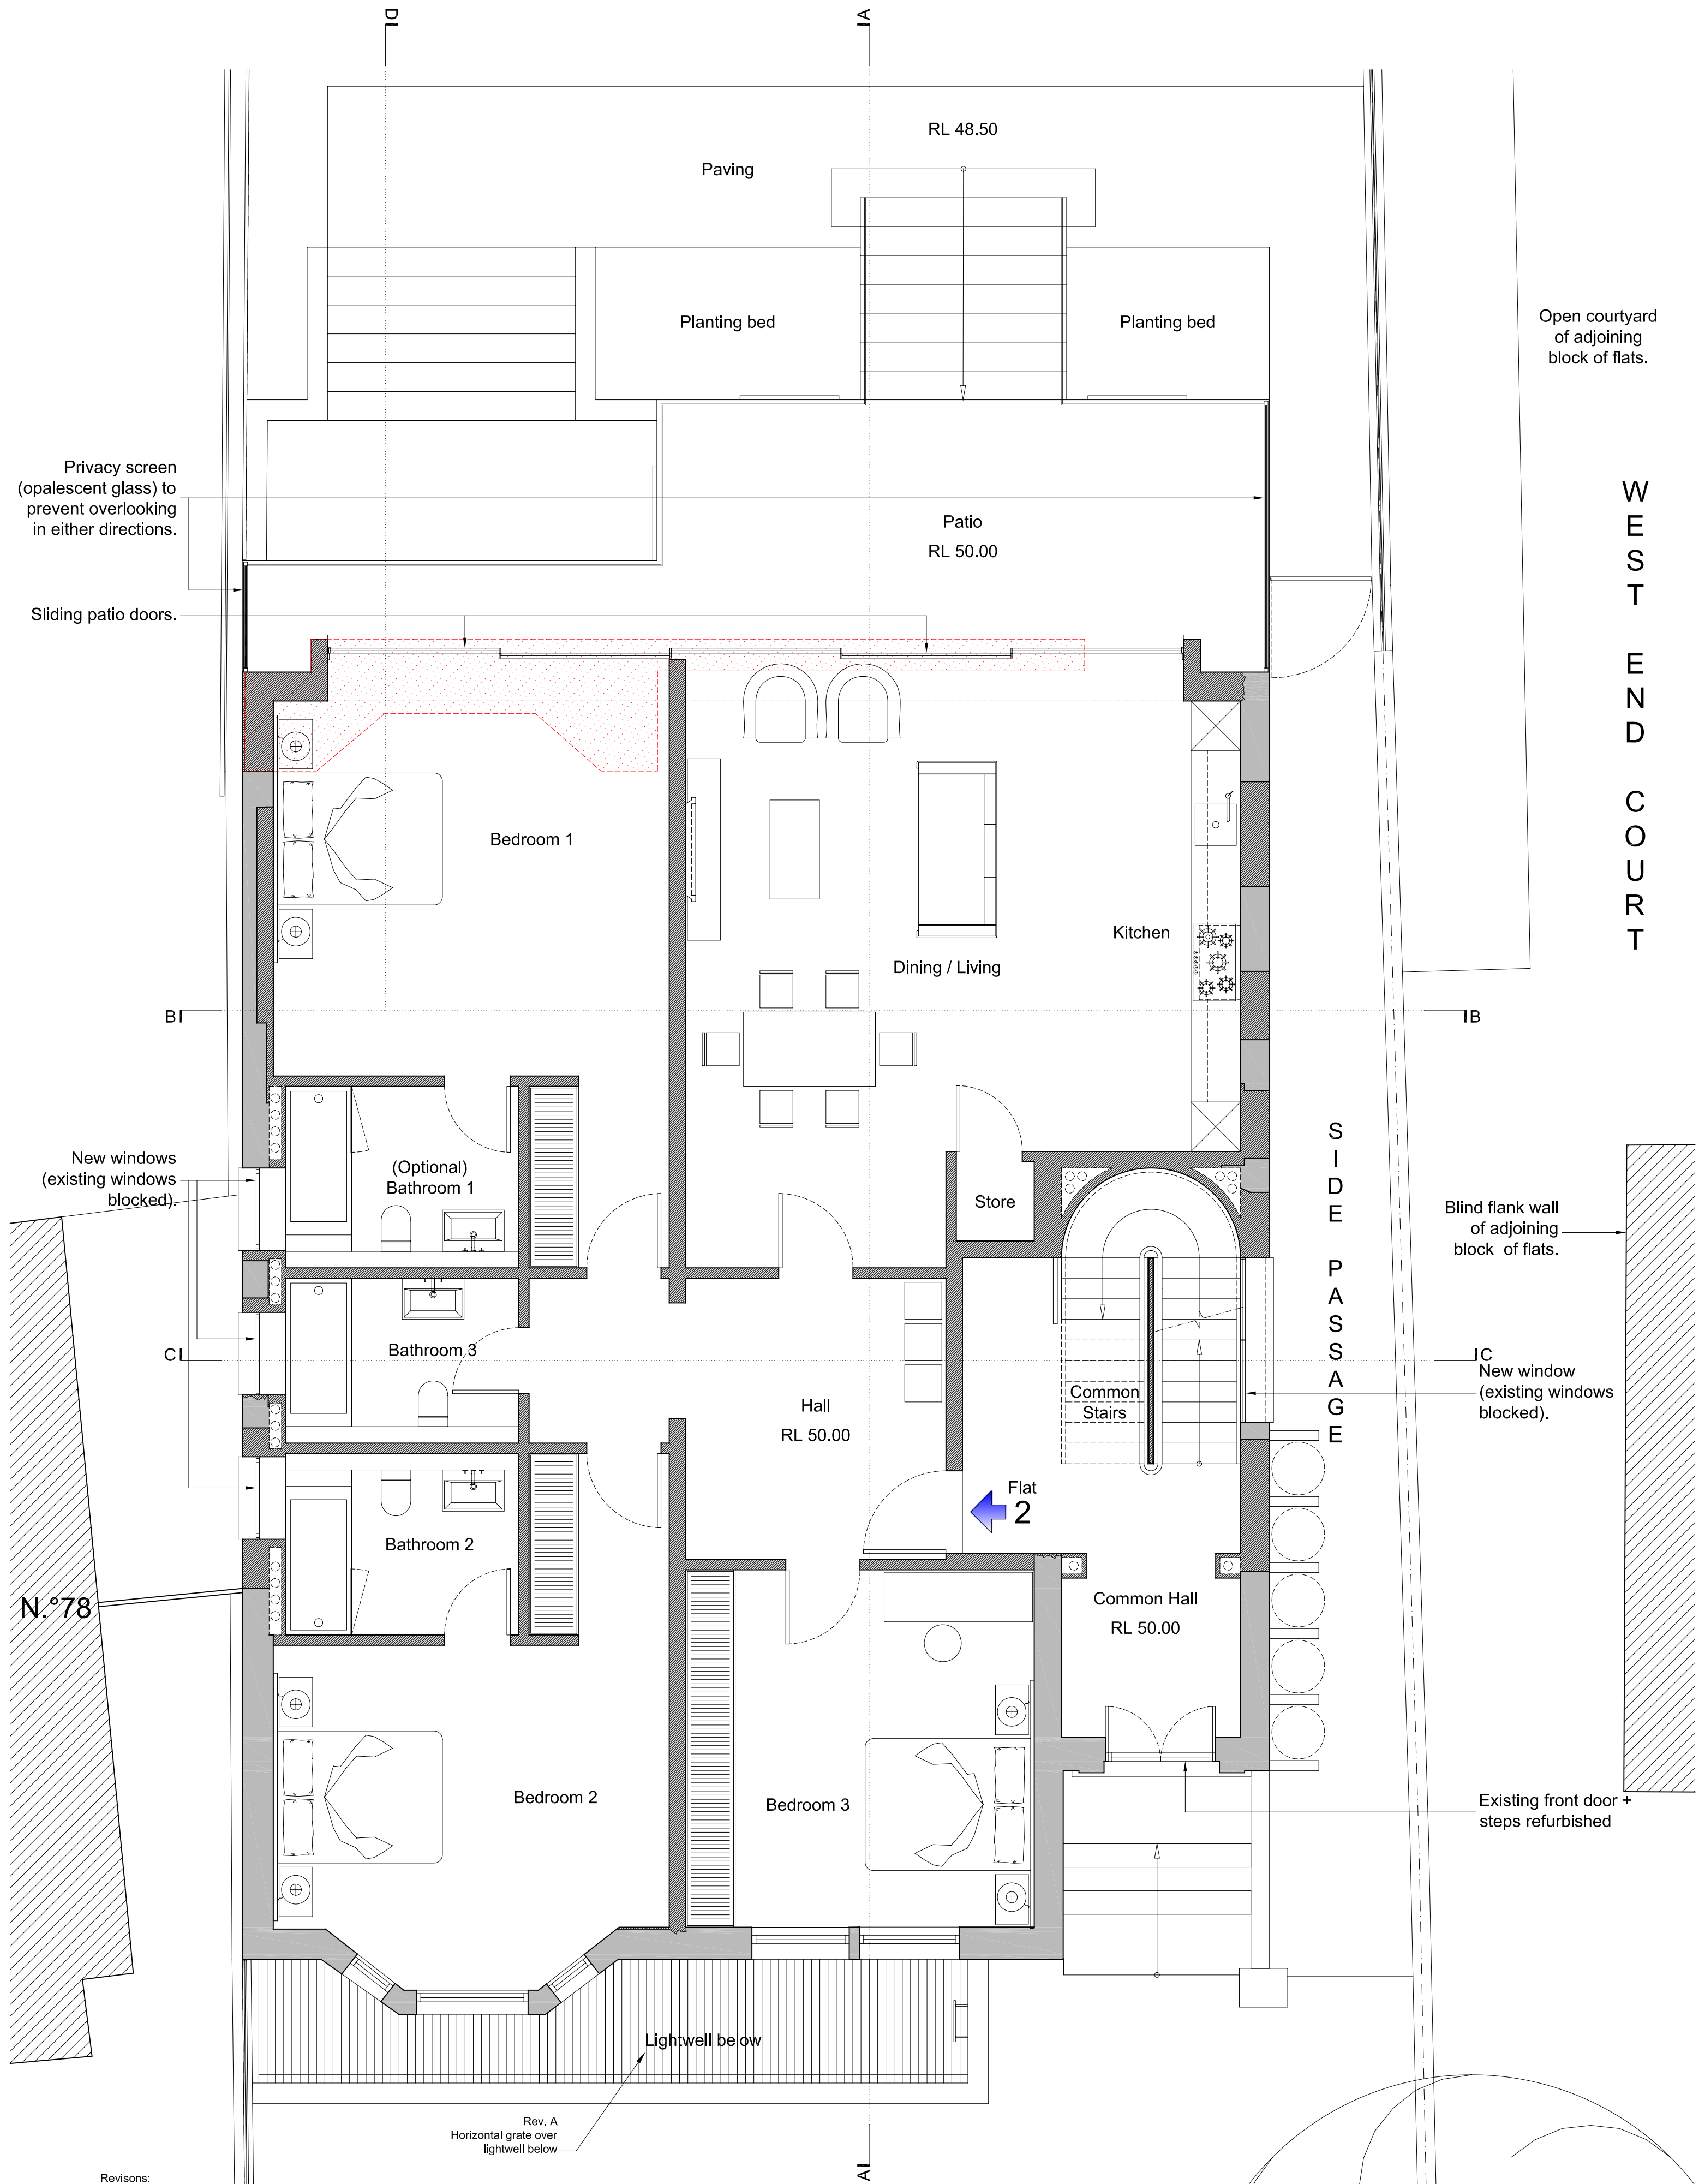

Revisions:  
Rev A: 05-03-2008  
\*Mansard roof on side entry annex revised to Hip roof form.  
\*Chimney note added.  
\*Railings to front light well removed & horizontal grill added.  
\*Roof lights to sit flush with roof profile.  
\*Rear dormer windows revised to sit within existing position.


Scale 1:50  
0 0.5 1 2 5 m

■ = Existing Walls to be Retained  
■ = Proposed Walls  
■ = Proposed New Area at this Level

|           |                                                  |                  |
|-----------|--------------------------------------------------|------------------|
| Project:  | 76 Priory Road, NW6 3NT<br>Mr. & Mrs. W. Grigull | 76PR             |
| Proposed: | Upper Ground floor plan                          | P003             |
| Status:   | Planning                                         |                  |
| Date:     | January 2008                                     | Scale: 1:50 @ A2 |
| Rev:      | A                                                |                  |

© James Lambert Architects  
50 Kingsway Place Sans Walk Clerkenwell London EC1R 0LU  
T: 020 7608 0833 F: 020 7608 0090 e: jla@jlarch.co.uk



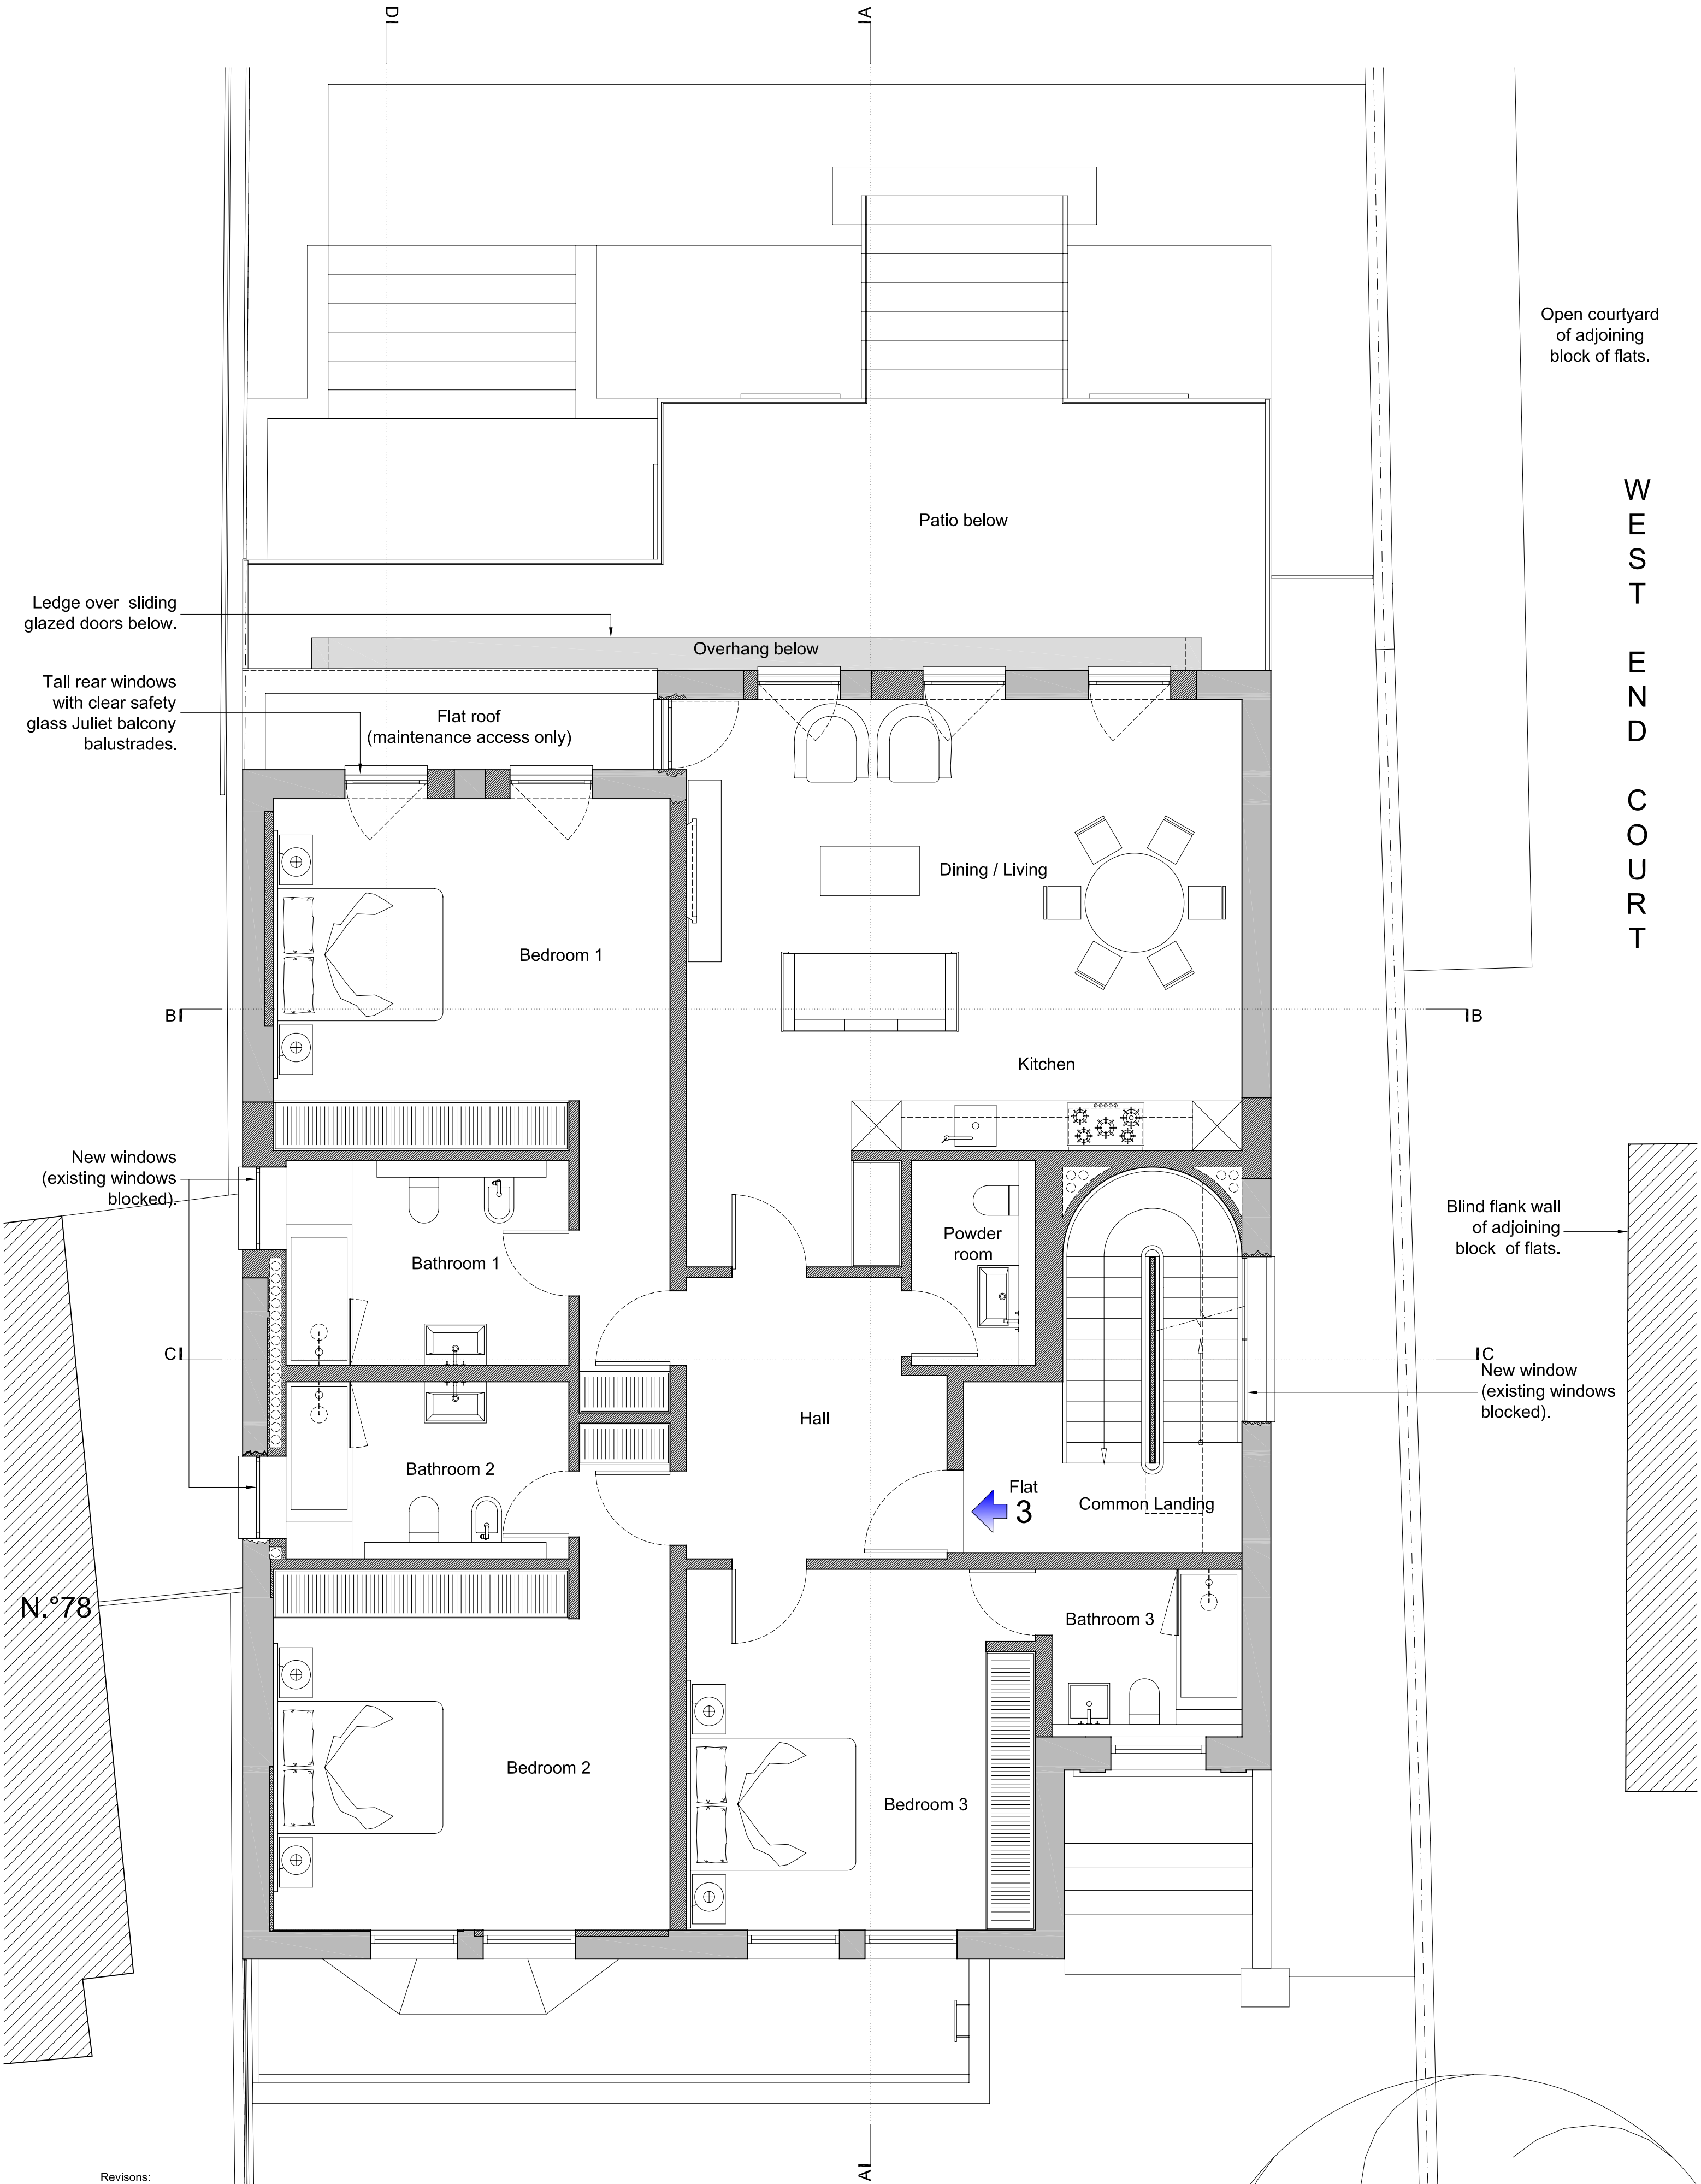

Revisions:  
Rev A: 05-03-2008  
\*Mansard roof on side entry annex revised to Hip roof form.  
\*Chimney note added.  
\*Railings to front light well removed & horizontal grill added.  
\*Roof lights to sit flush with roof profile.  
\*Rear dormer windows revised to sit within existing position.


Scale 1:50  
0 0.5 1 2 5 m

Existing Walls to be Retained  
Proposed Walls

|           |                                                  |                  |
|-----------|--------------------------------------------------|------------------|
| Project:  | 76 Priory Road, NW6 3NT<br>Mr. & Mrs. W. Grigull | 76PR             |
| Proposed: | First floor plan                                 | P004             |
| Status:   | Planning                                         |                  |
| Date:     | January 2008                                     | Scale: 1:50 @ A2 |
| Rev:      | A                                                |                  |

© James Lambert Architects  
50 Kingsway Place Sans Walk Clerkenwell London EC1R 0LU  
T: 020 7608 0833 F: 020 7608 0090 e: jla@jlarch.co.uk



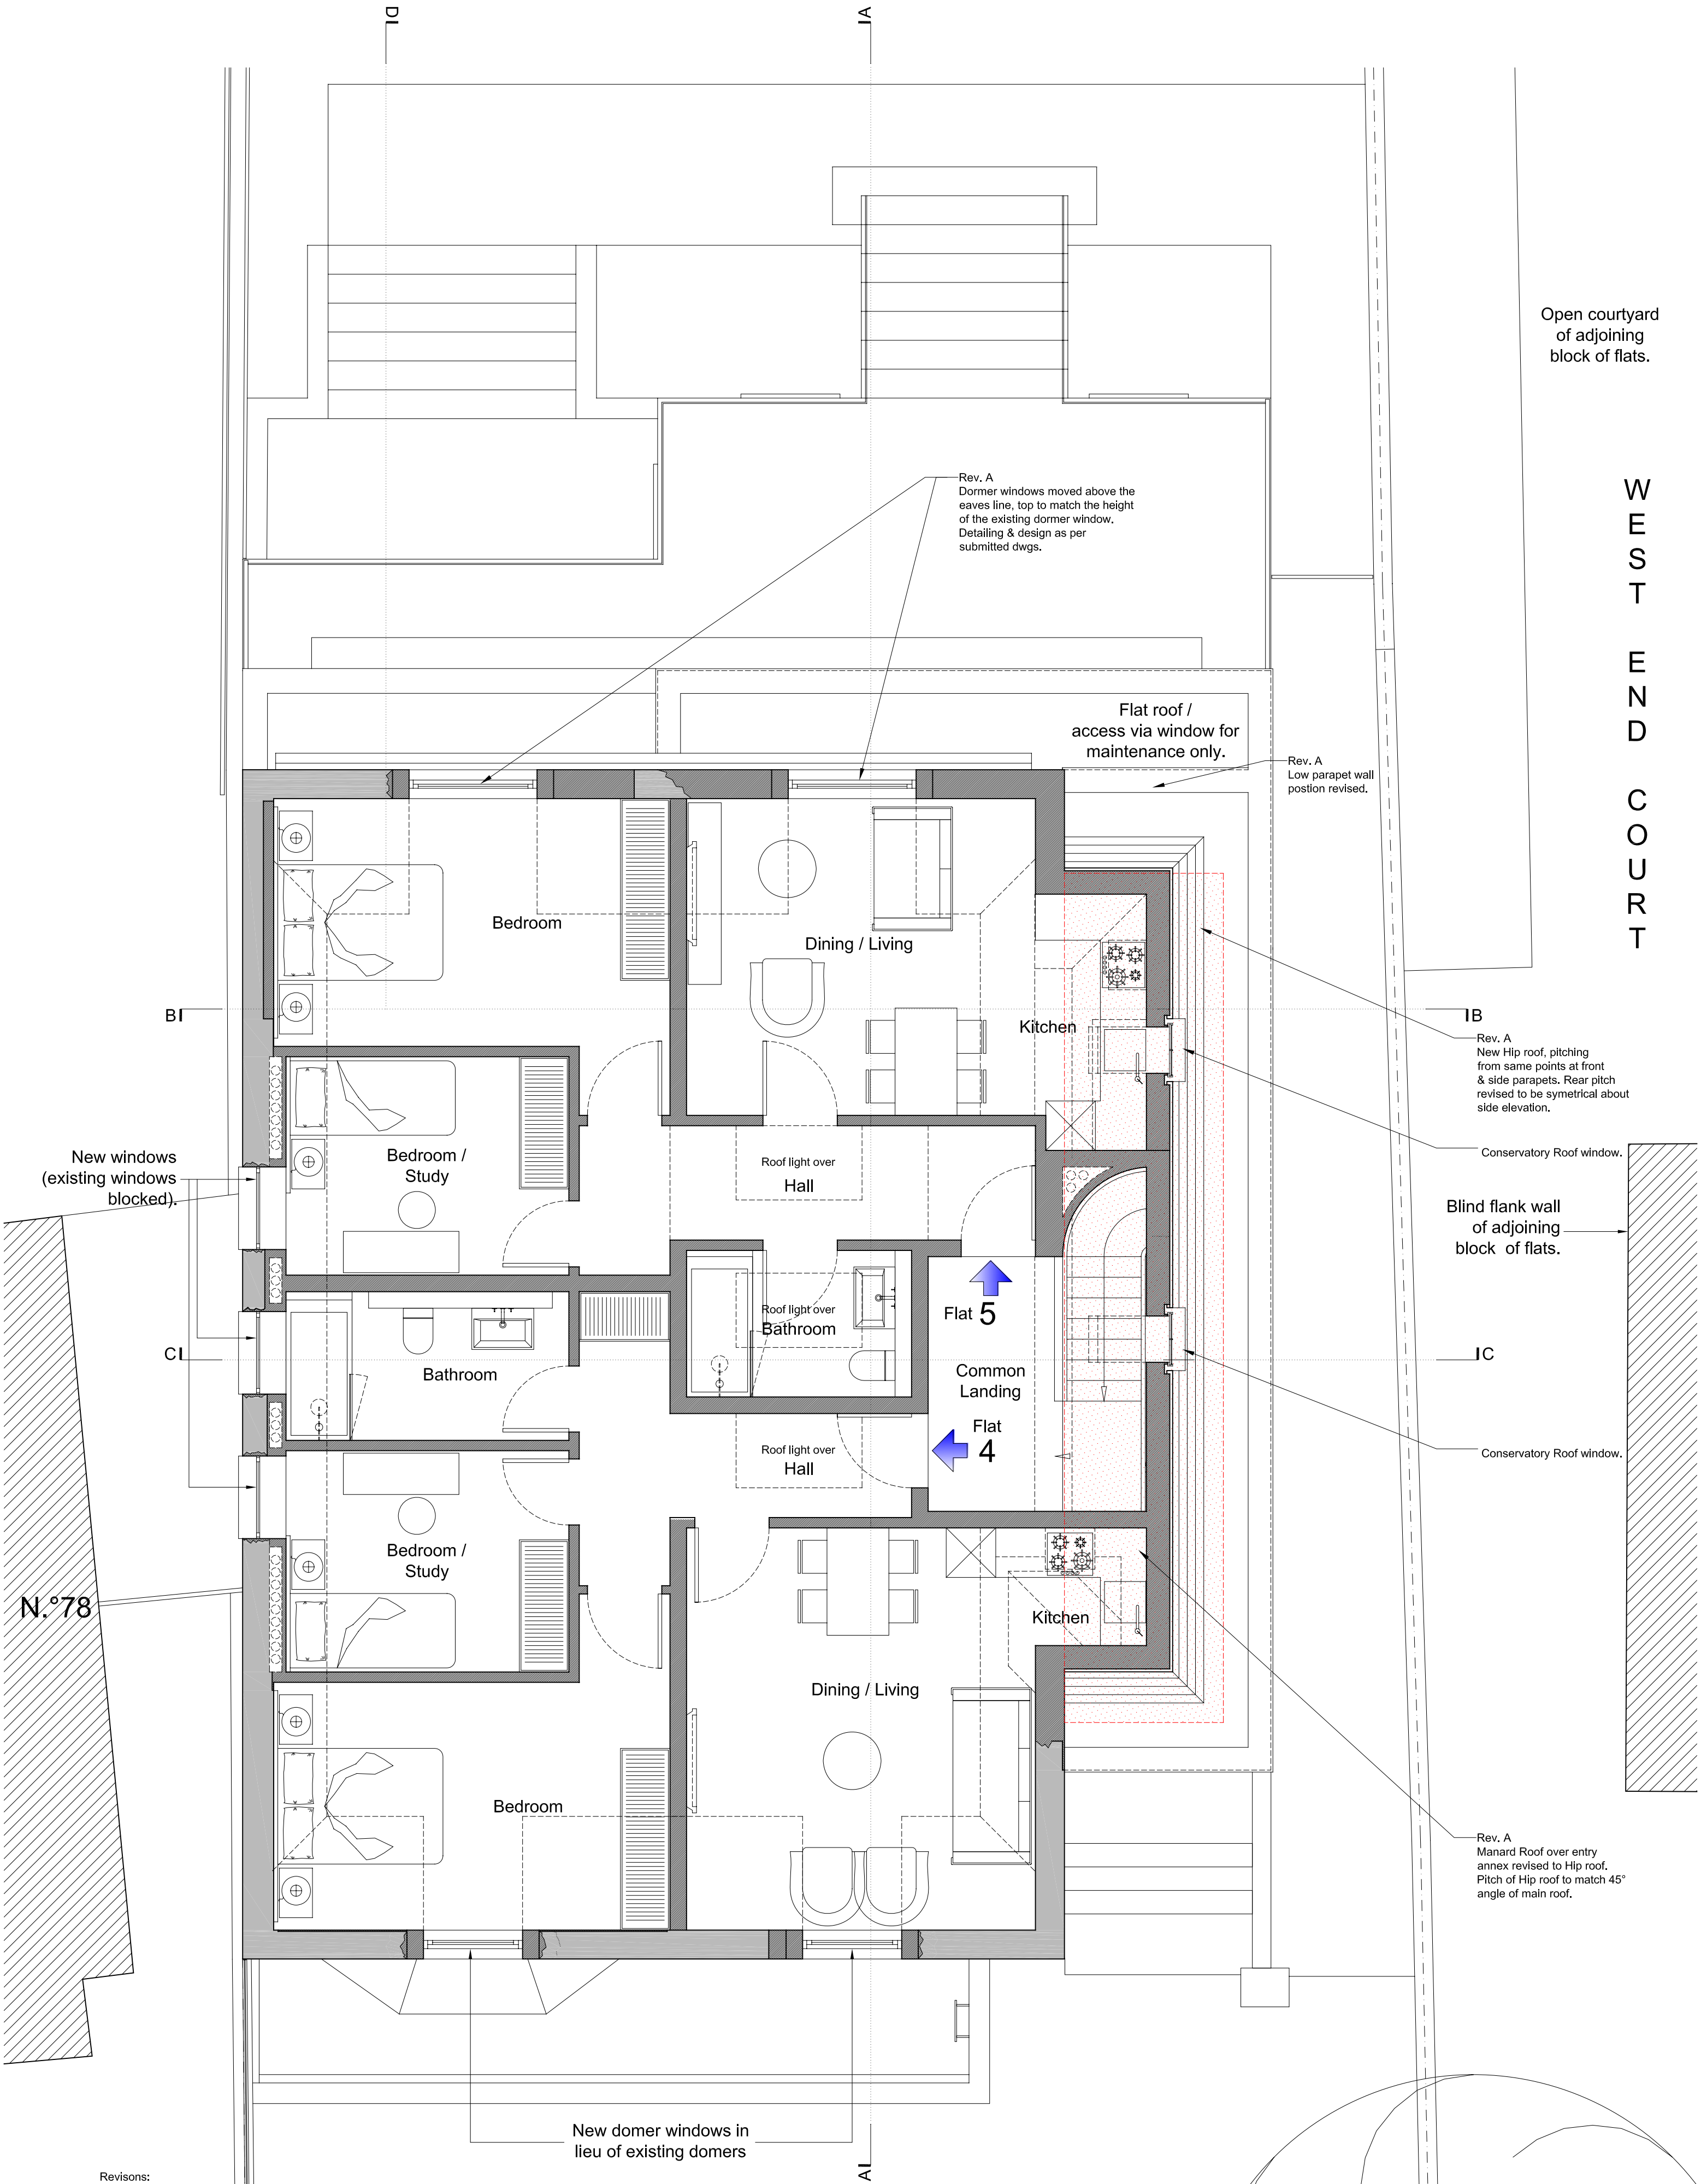

Revisions:  
Rev A: 05-03-2008  
^Mansard roof on side entry annex revised to Hip roof form.  
^Chimney note added.  
^Railings to front light well removed & horizontal grill added.  
^Roof lights to sit flush with roof profile.  
^Rear dormer windows revised to sit within existing position.


Scale 1:50  
0 0.5 1 2 5 m

■ = Existing Walls to be Retained  
■ = Proposed Walls  
■ = Proposed New Area at this Level

|           |                                                  |                  |
|-----------|--------------------------------------------------|------------------|
| Project:  | 76 Priory Road, NW6 3NT<br>Mr. & Mrs. W. Grigull | 76PR             |
| Proposed: | Second floor plan                                | P005             |
| Status:   | Planning                                         |                  |
| Date:     | January 2008                                     | Scale: 1:50 @ A2 |
|           |                                                  | Rev: A           |

© James Lambert Architects  
50 Kingsway Place Sans Walk Clerkenwell London EC1R 0LU  
T: 020 7608 0833 F: 020 7608 0090 e: jla@jarch.co.uk



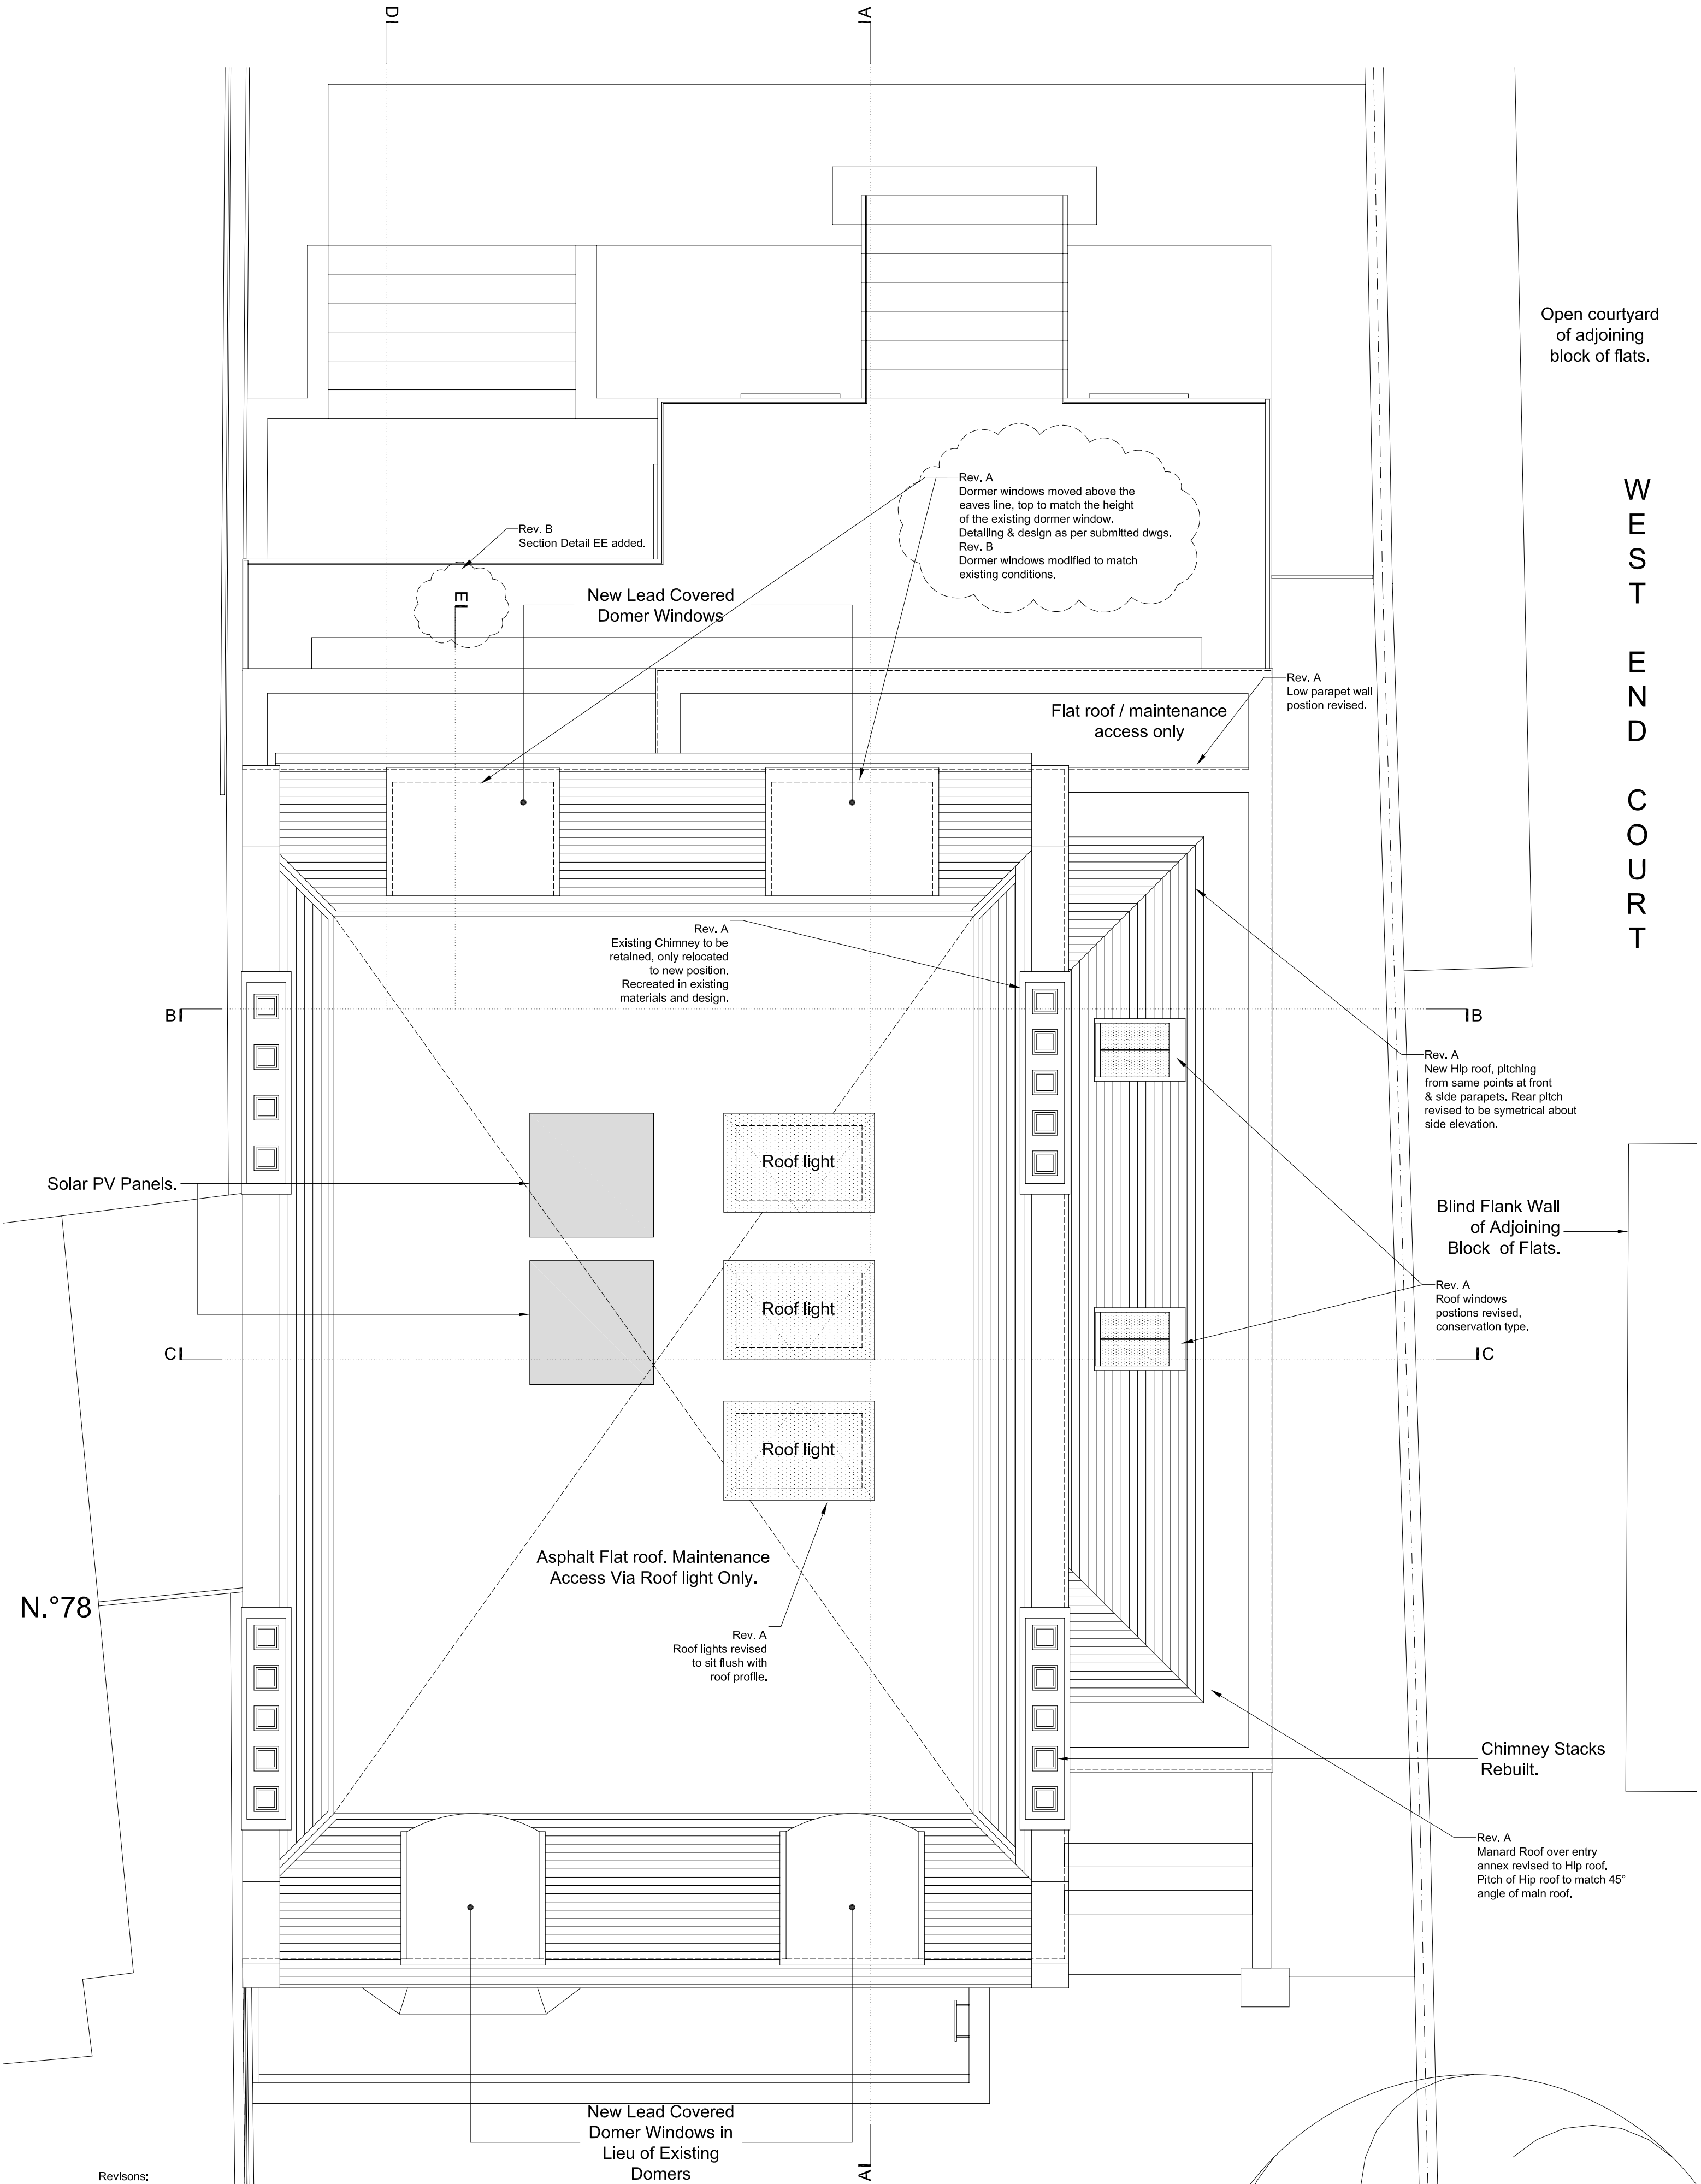

Open courtyard  
of adjoining  
block of flats.


W  
E  
S  
T  
  
E  
N  
D  
  
C  
O  
U  
R  
T

Revisions:

Rev A: 05-03-2008  
^Mansard roof on side entry annex revised to Hip roof form.  
^Chimney note added.  
^Railings to front light well removed & horizontal grill added.  
^Roof lights to sit flush with roof profile.  
^Rear dormer windows revised to sit within existing position.

Rev B: 06-03-2008  
^Rear Dormer windows revised to match existing conditions.  
^Rear Dormer windows revised to Timber frames.  
^Rear LGF & FF window notes revised.  
^Detail Section EE added.


Scale 1:50

 


|           |                                                  |        |
|-----------|--------------------------------------------------|--------|
| Project:  | 76 Priory Road, NW6 3NT<br>Mr. & Mrs. W. Grigull | 76PR   |
| Proposed: | Roof plan                                        | P006   |
| Status:   | Planning                                         |        |
| Date:     | January 2008                                     | Rev: B |
|           | Scale: 1:50 @ A2                                 |        |

© James Lambert Architects  
50 Kingsway Place Sans Walk Clerkenwell London EC1R 0LU  
T: 020 7608 0833 F: 020 7608 0090 e: jla@jlarch.co.uk



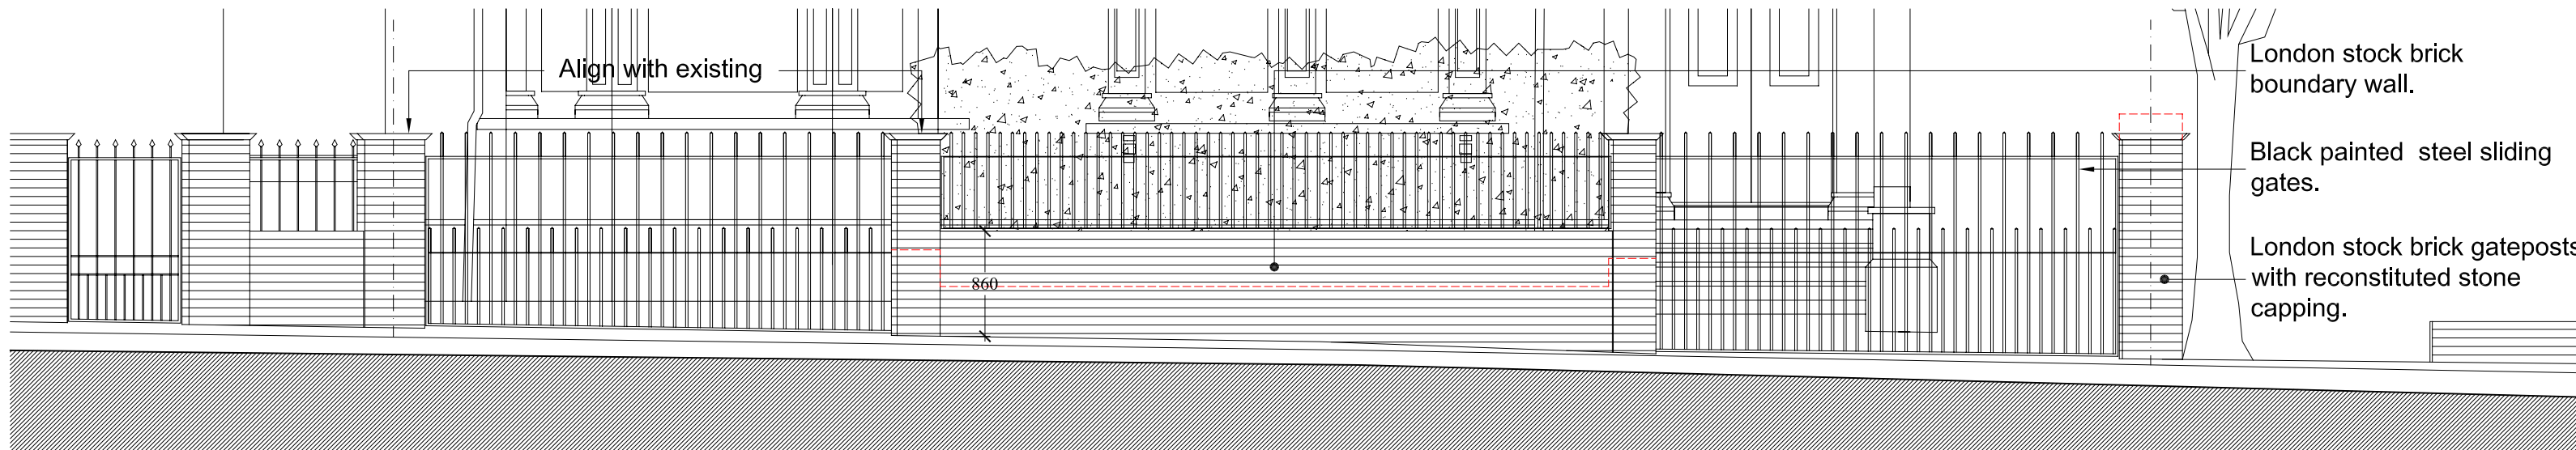

STREET ELEVATION (Priory Road)

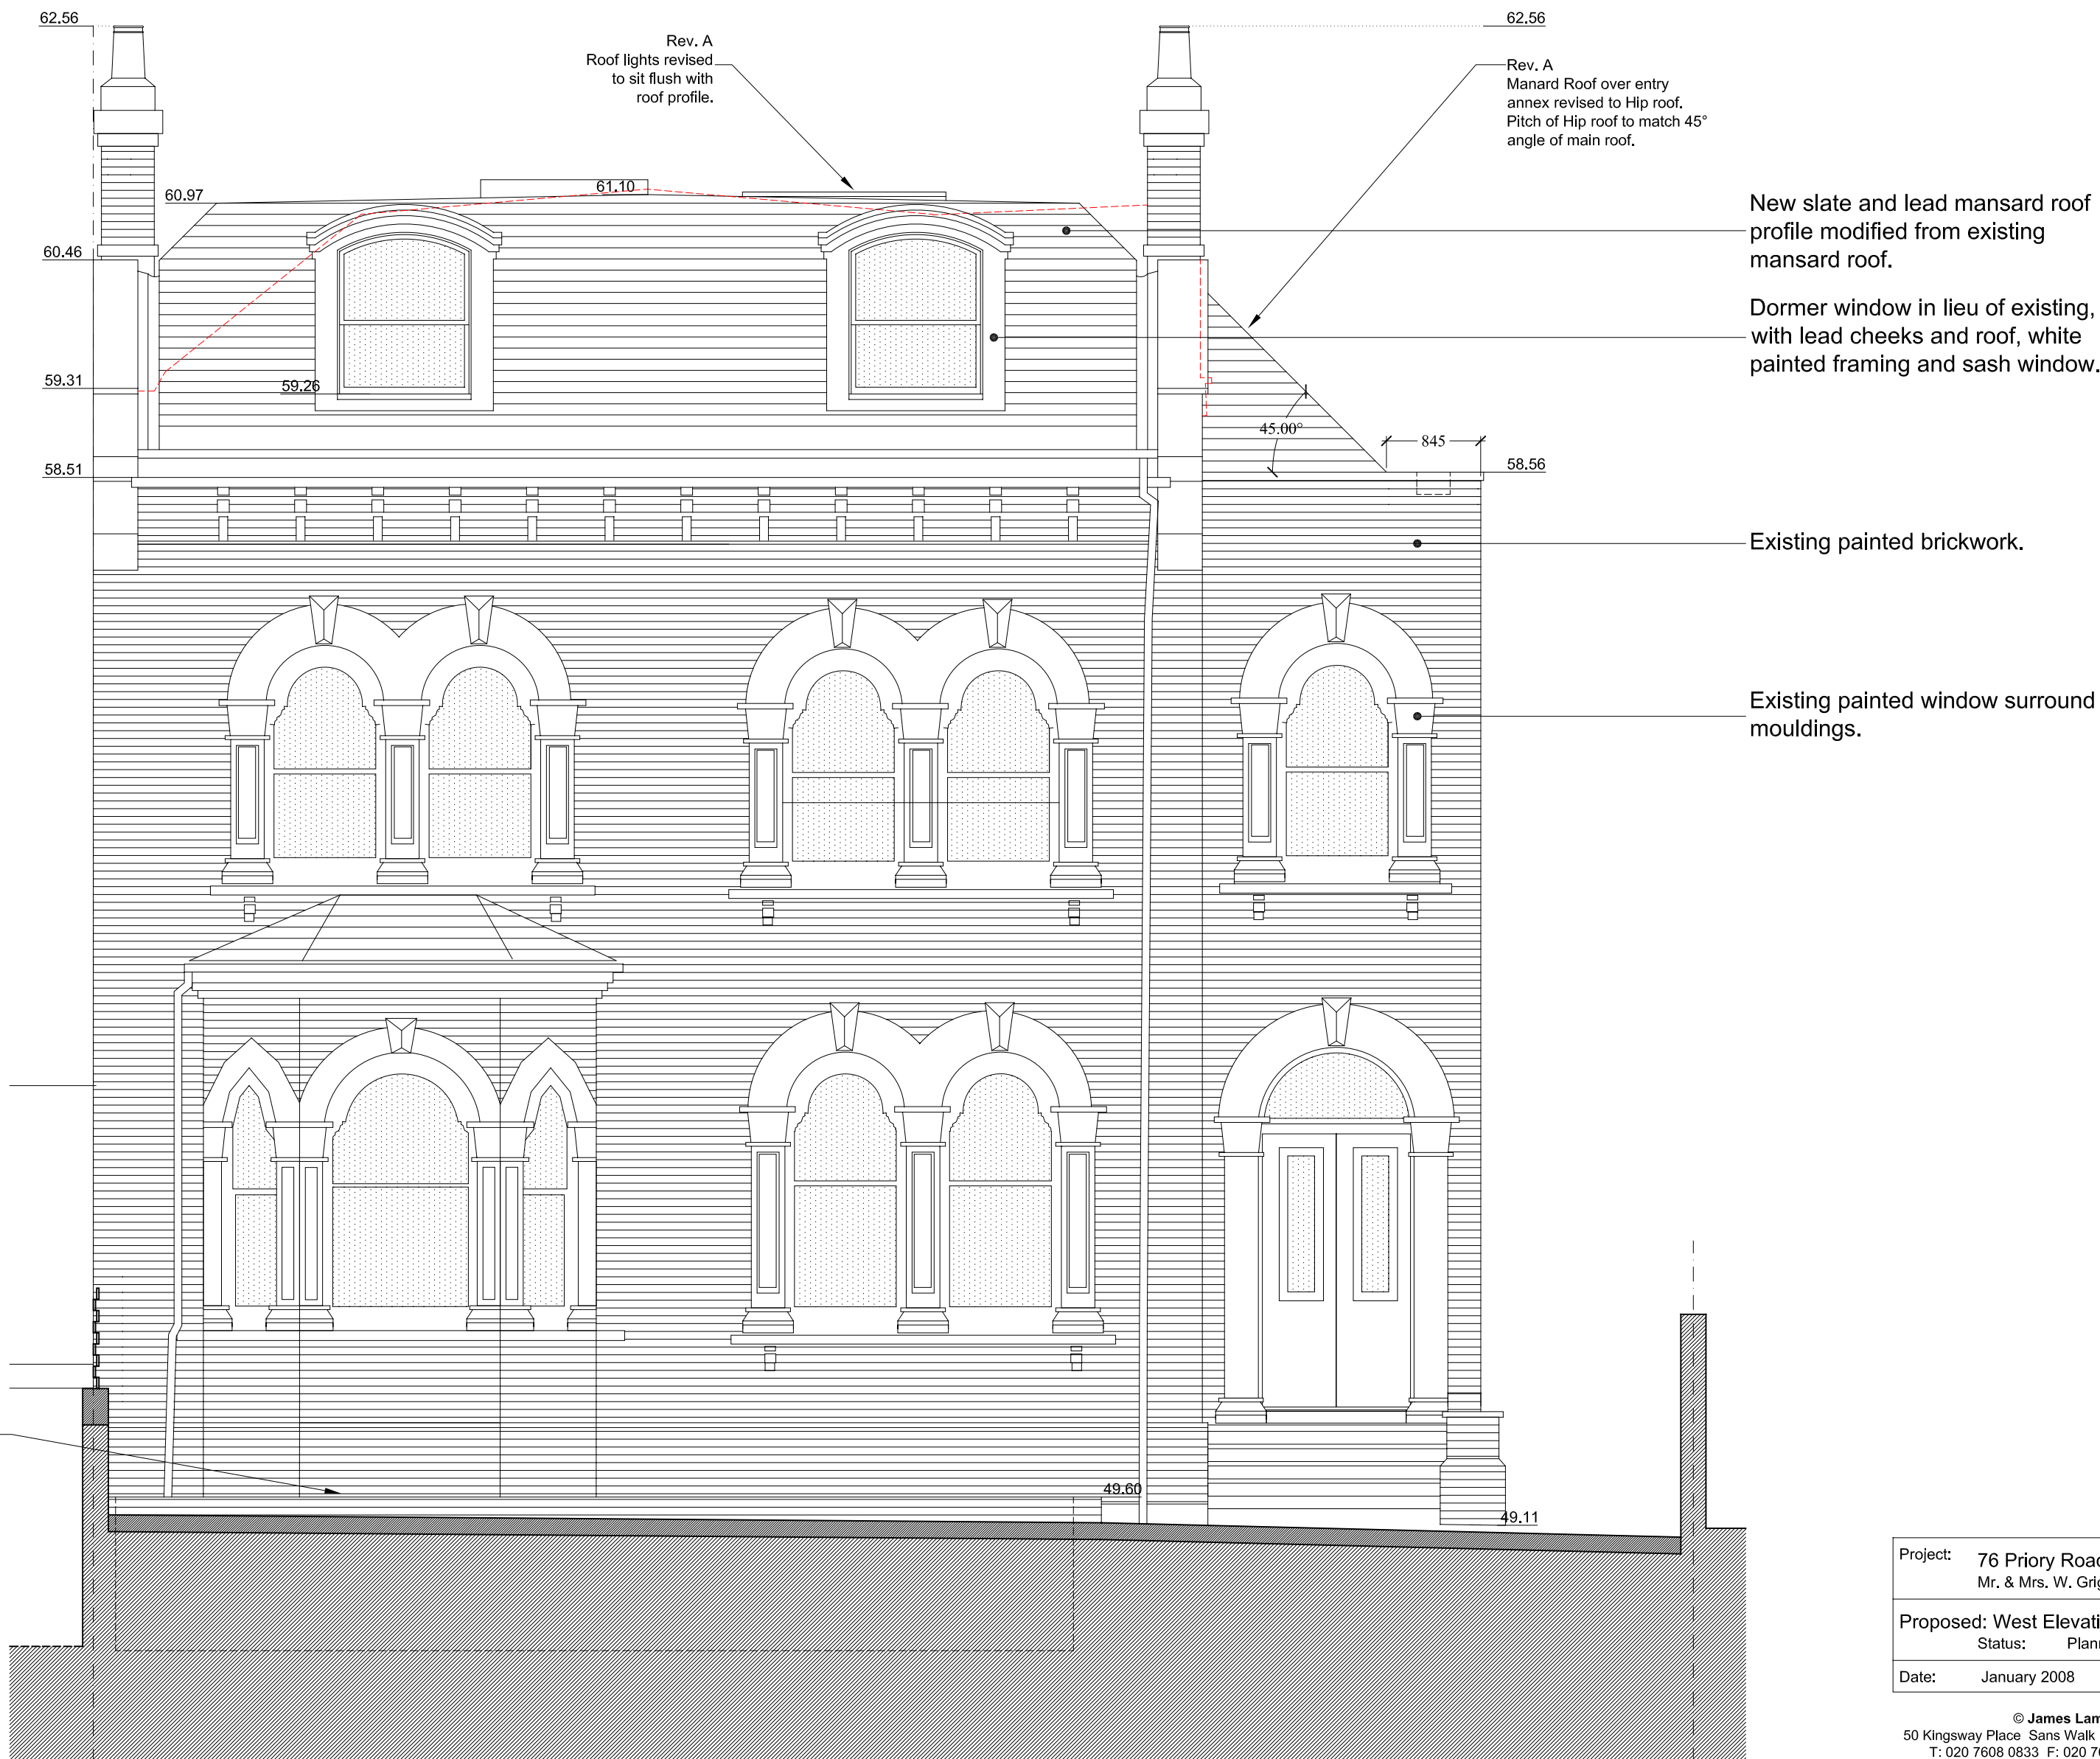

Revisions:  
 Rev A: 05-03-2008  
 \*Mansard roof on side entry annex revised to Hip roof form.  
 \*Chimney note added.  
 \*Railings to front light well removed & horizontal grill added.  
 \*Roof lights to sit flush with roof profile.  
 \*Rear dormer windows revised to sit within existing position.

  = Outline of the Existing Building in Section




FRONT ELEVATION

|           |                                                  |                  |
|-----------|--------------------------------------------------|------------------|
| Project:  | 76 Priory Road, NW6 3NT<br>Mr. & Mrs. W. Grigull | 76PR             |
| Proposed: | West Elevation (Priory Road)<br>Status: Planning | P007             |
| Date:     | January 2008                                     | Scale: 1:50 @ A2 |
|           |                                                  | Rev: A           |

© James Lambert Architects  
 50 Kingsway Place Sans Walk Clerkenwell London EC1R 0LU  
 T: 020 7608 0833 F: 020 7608 0090 e: jla@jlarch.co.uk




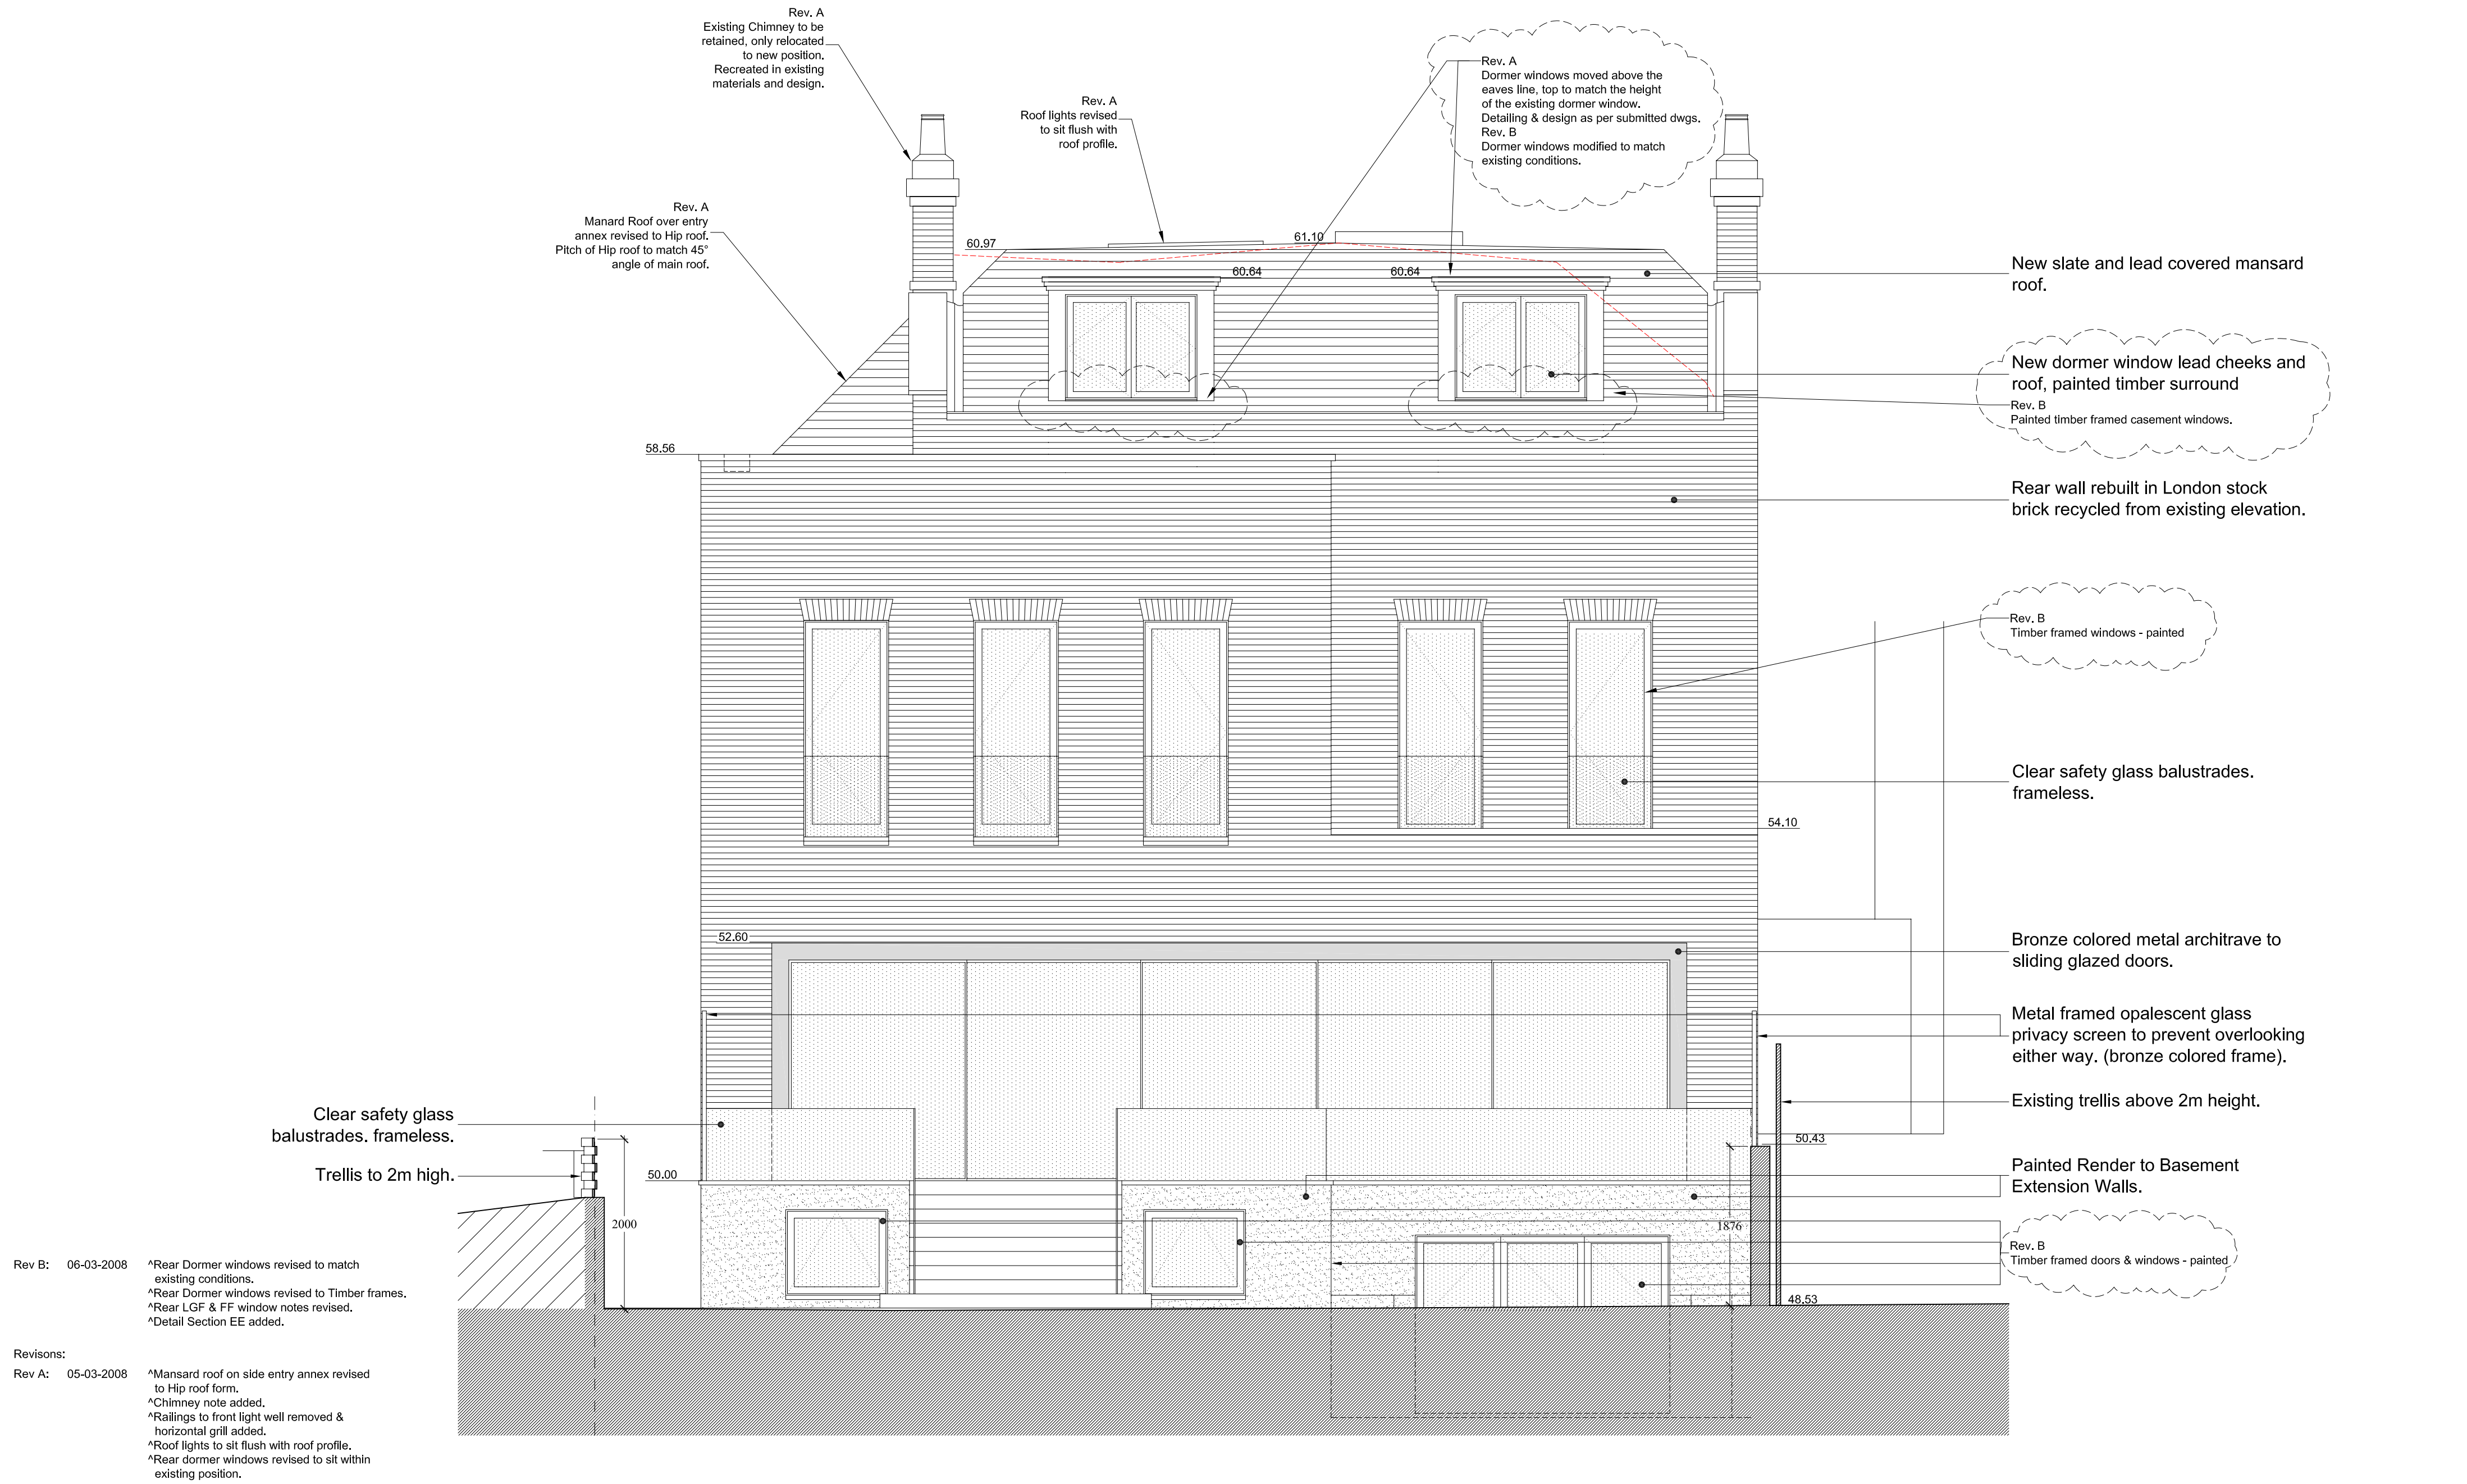

= Outline of the Existing Building in Section



|           |                                                  |        |
|-----------|--------------------------------------------------|--------|
| Project:  | 76 Priory Road, NW6 3NT<br>Mr. & Mrs. W. Grigull | 76PR   |
| Proposed: | East Elevation                                   | P008   |
| Status:   | Planning                                         |        |
| Date:     | January 2008                                     | Rev: B |

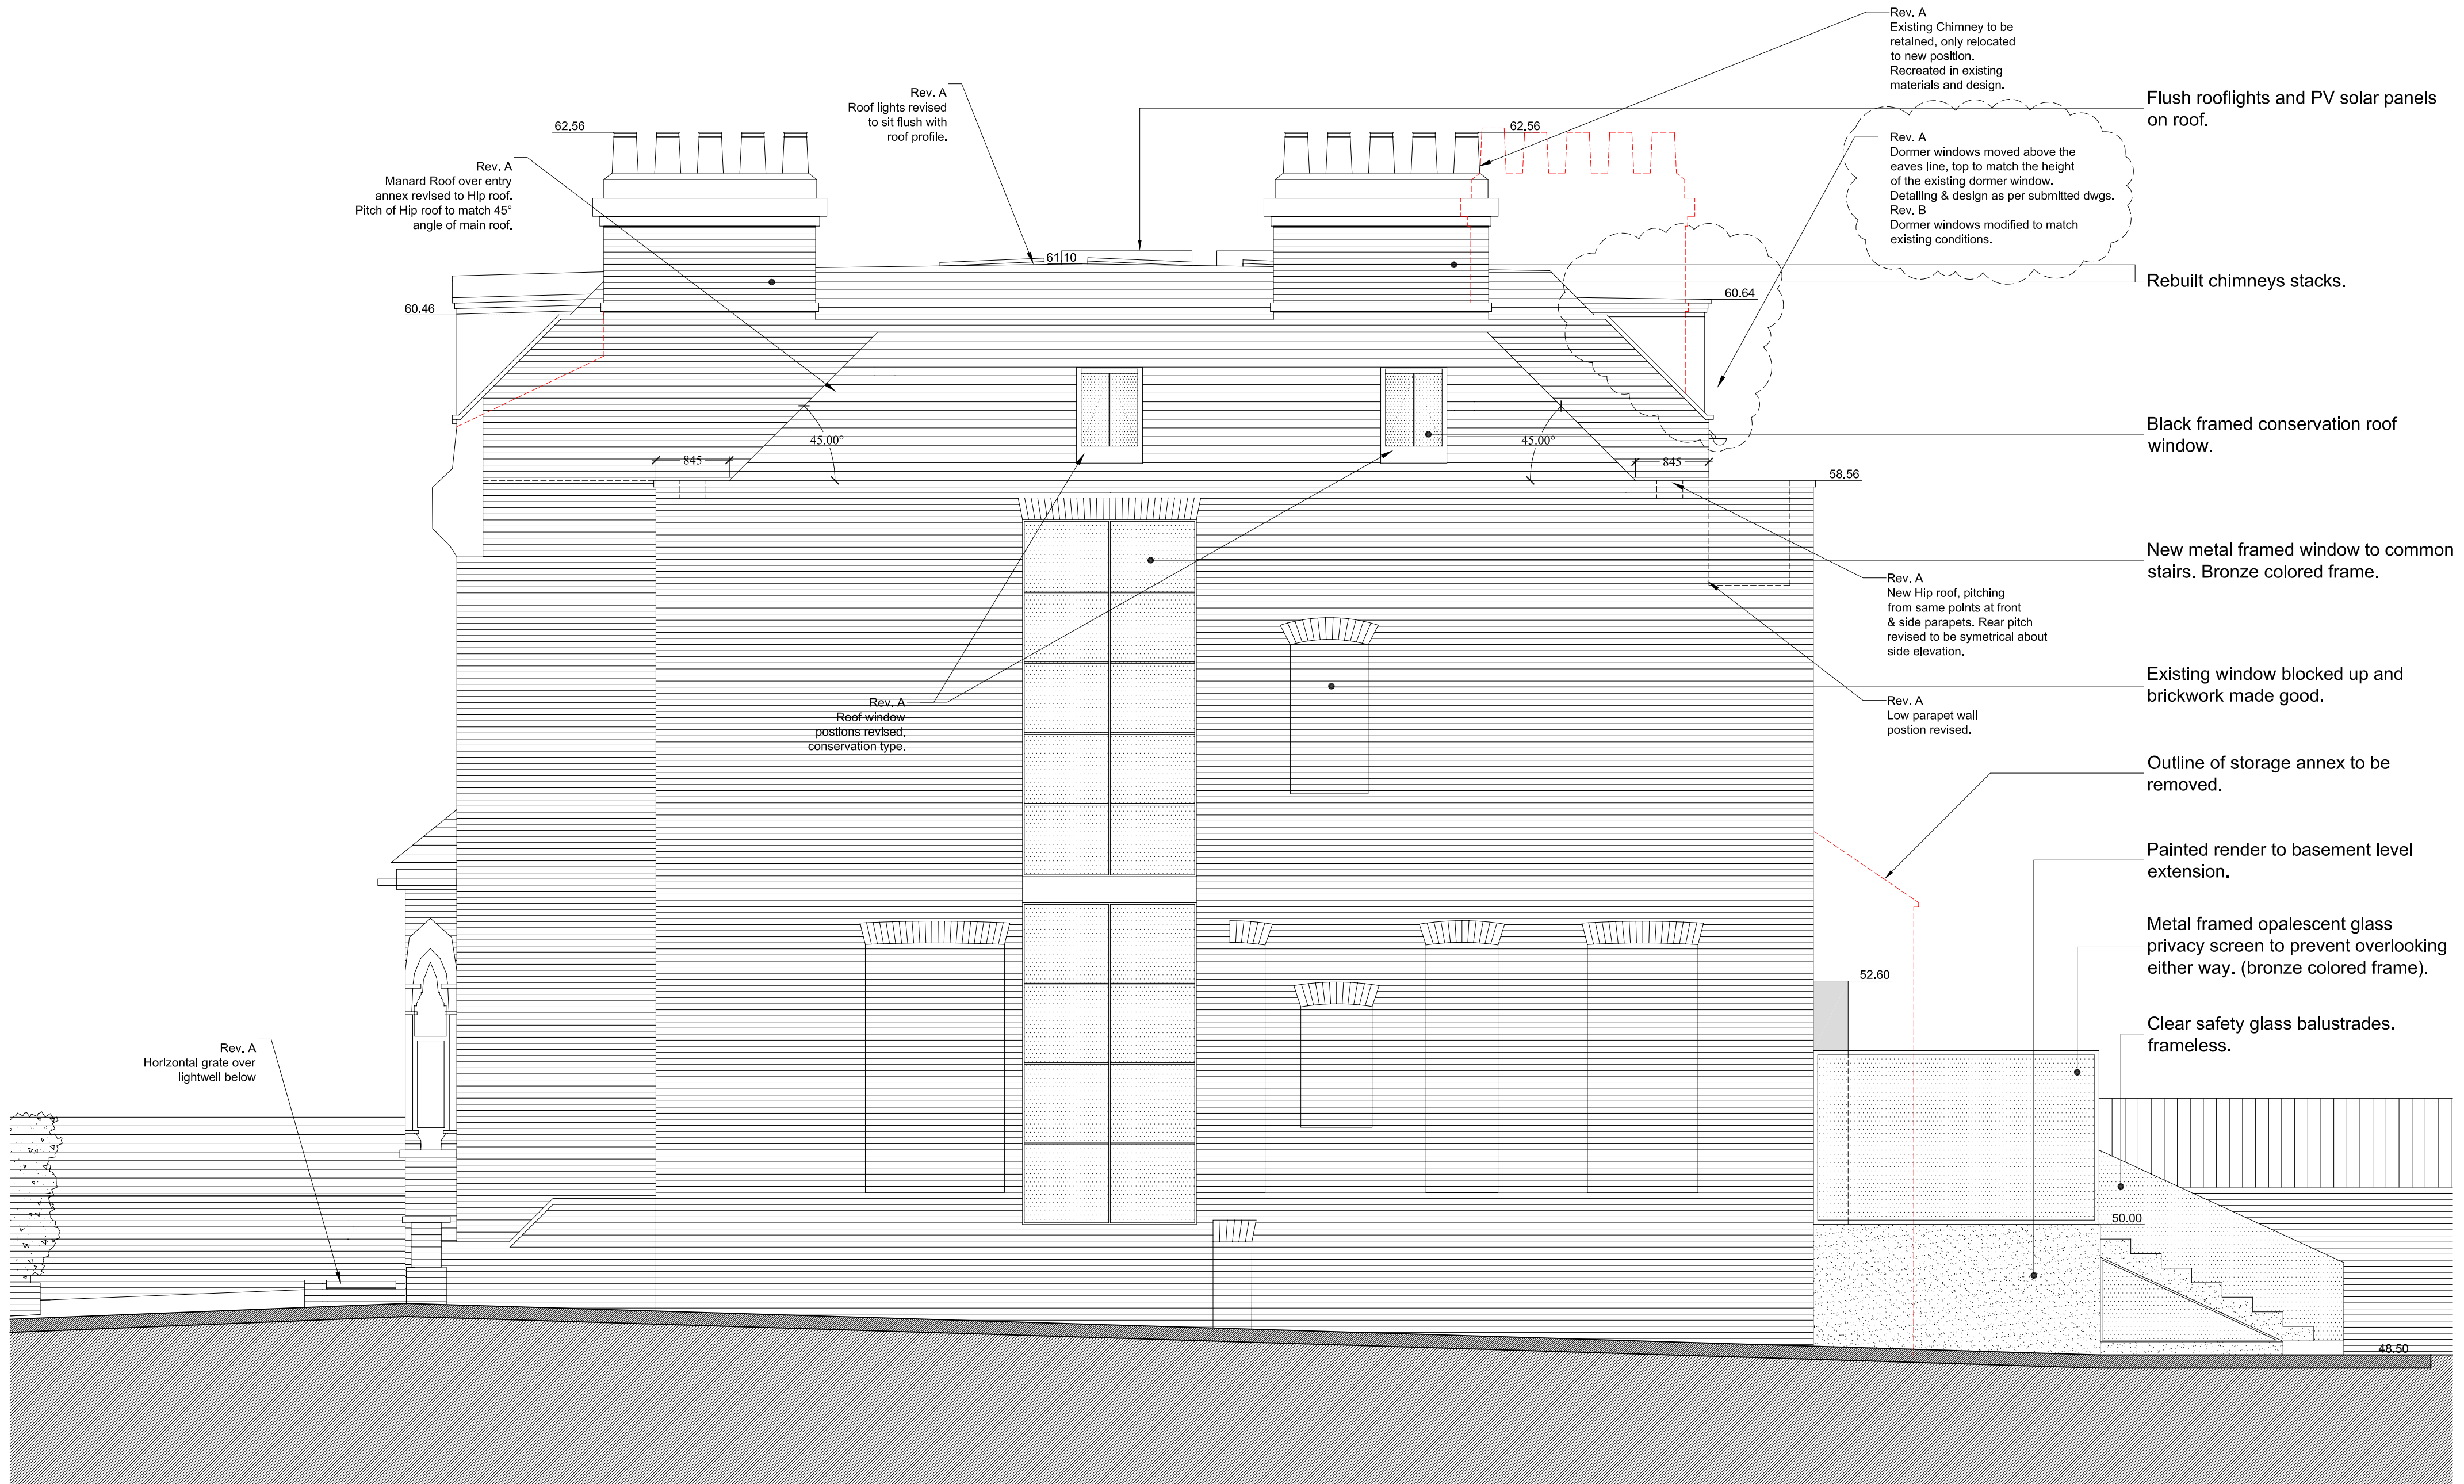

 = Outline of the Existing Building in Section



Revisions:


Rev A: 05-03-2008

- \*Mansard roof on side entry annex revised to Hip roof form.
- \*Chimney note added.
- \*Railings to front light well removed & horizontal grill added.
- \*Roof lights to sit flush with roof profile.
- \*Rear dormer windows revised to sit within existing position.

Rev B: 06-03-2008

- \*Rear Dormer windows revised to match existing conditions.
- \*Rear Dormer windows revised to Timber frames.
- \*Rear LGF & FF window notes revised.
- \*Detail Section EE added.

|           |                                                  |        |
|-----------|--------------------------------------------------|--------|
| Project:  | 76 Priory Road, NW6 3NT<br>Mr. & Mrs. W. Grigull | 76PR   |
| Proposed: | South Elevation                                  | P009   |
| Status:   | Planning                                         |        |
| Date:     | January 2008                                     | Rev: B |
| Scale:    | 1:50 @ A2                                        |        |

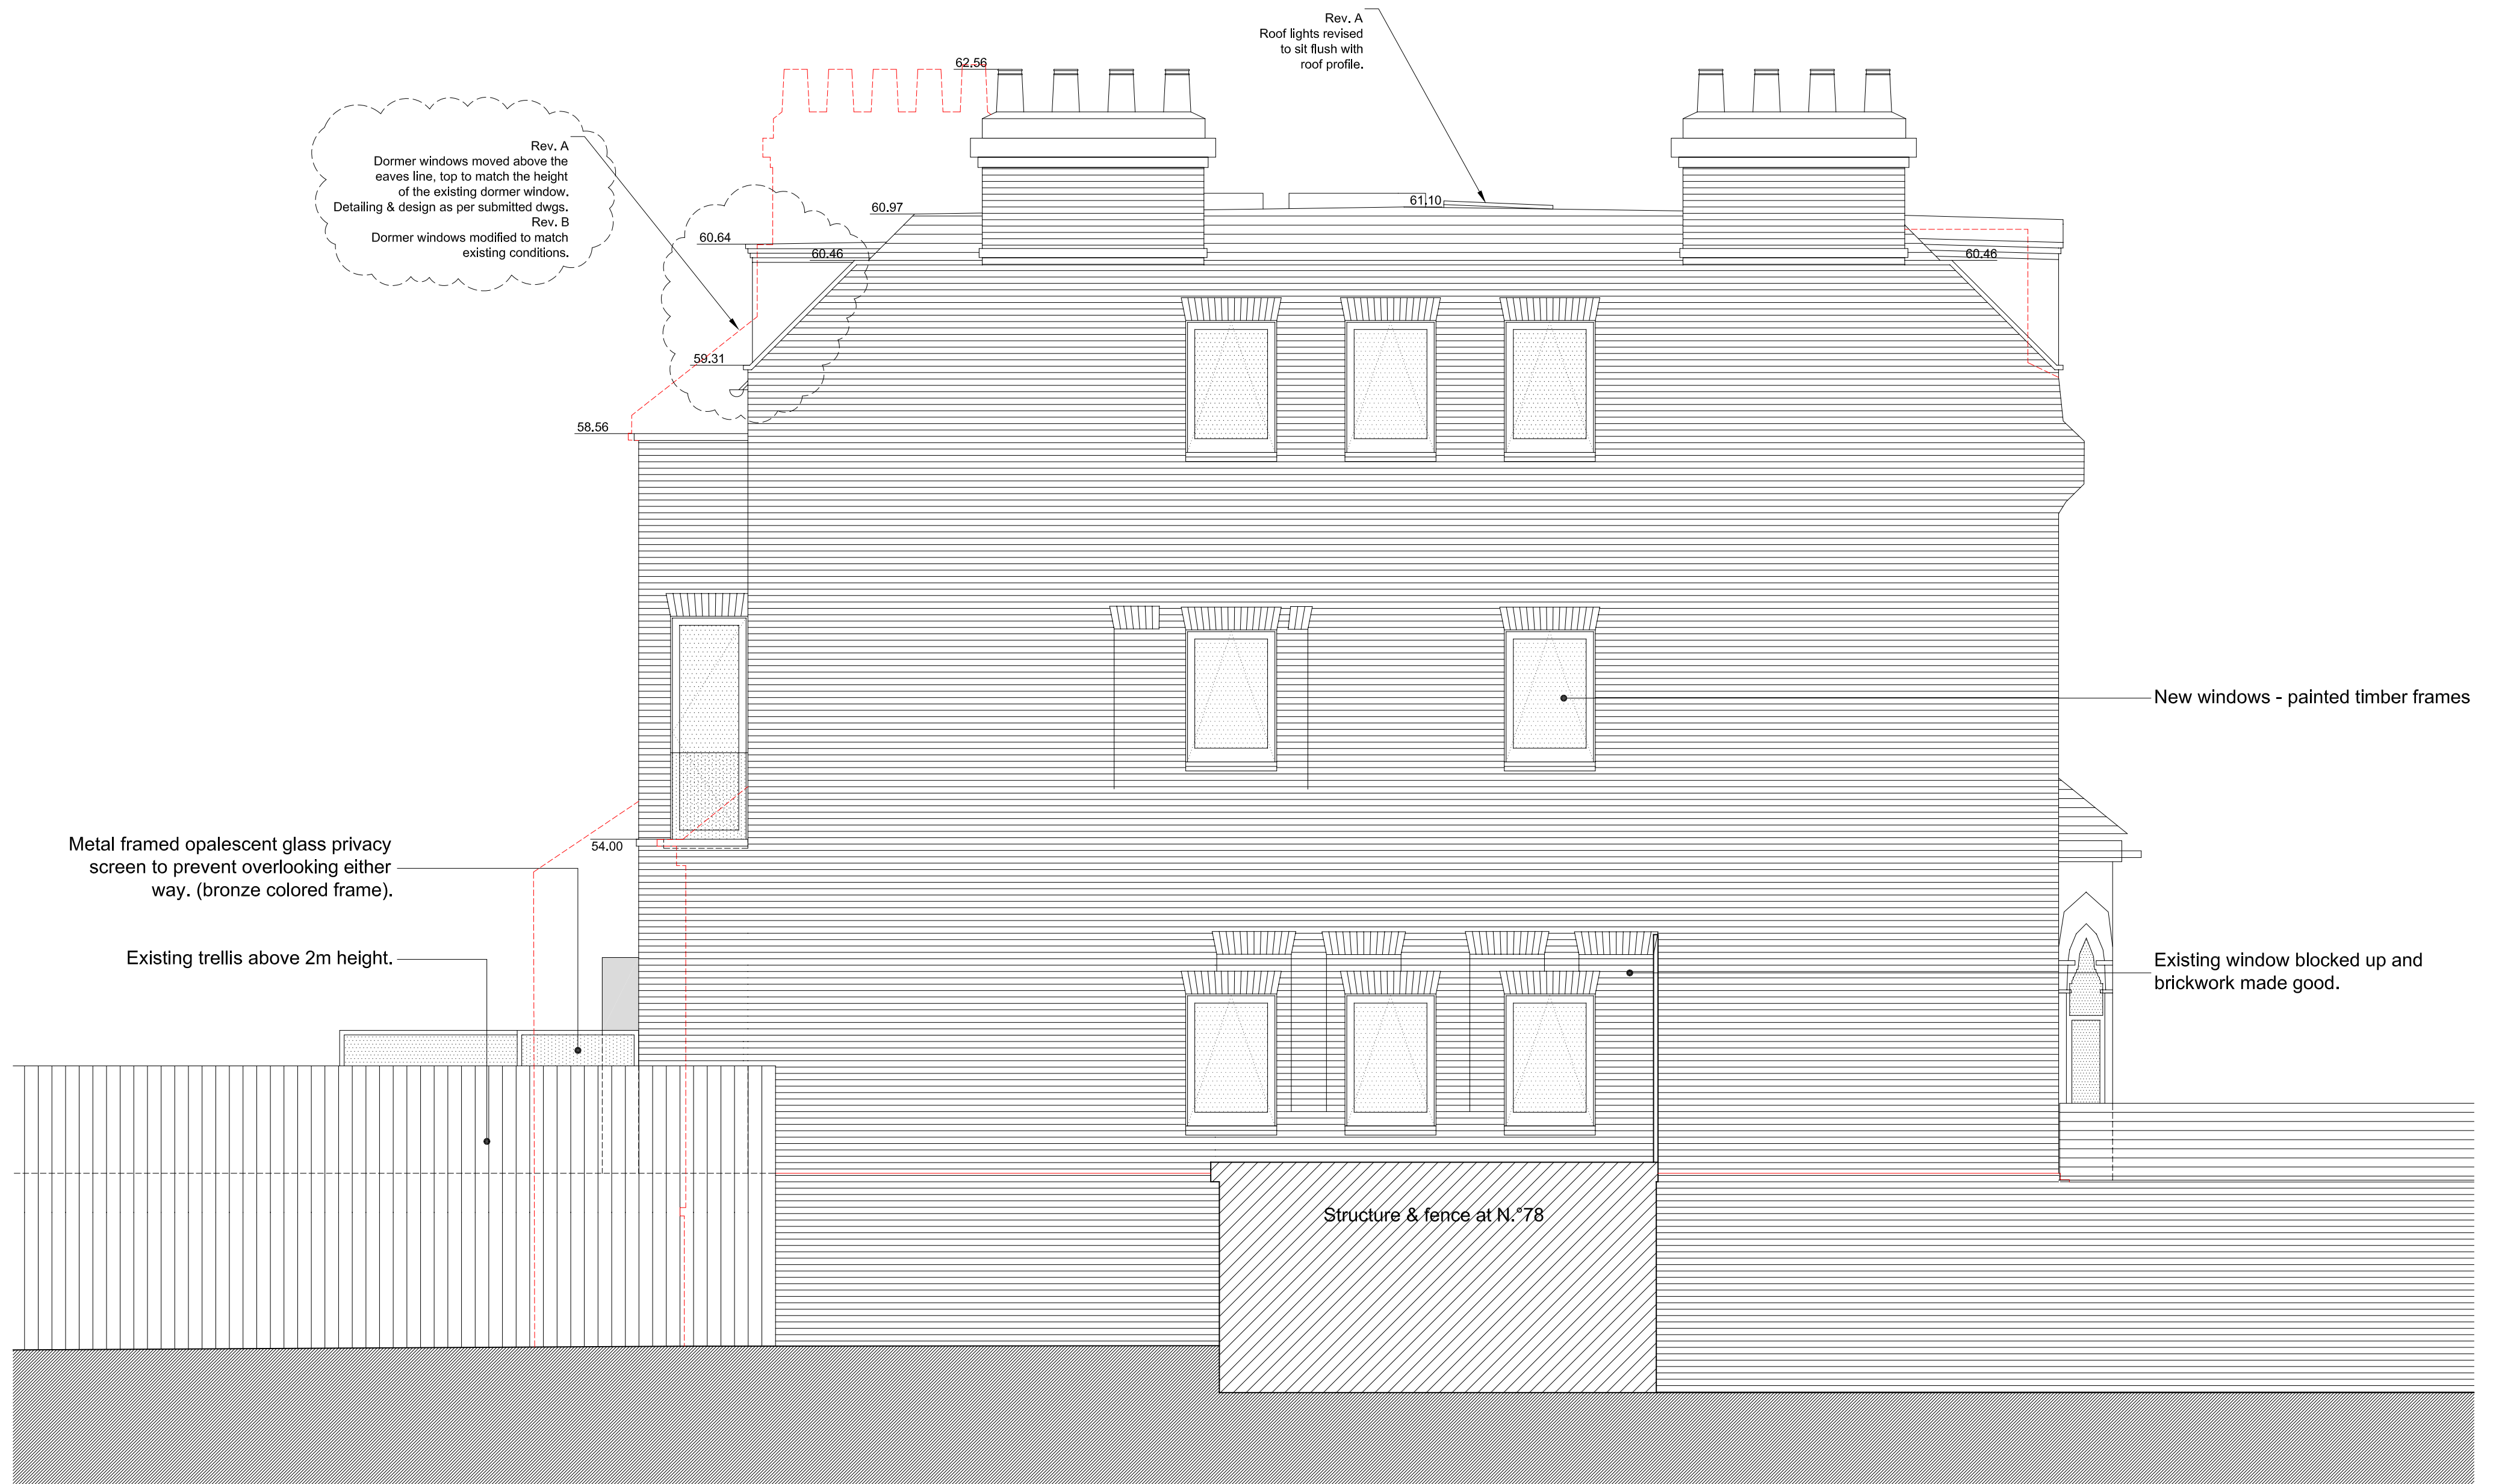

  = Outline of the Existing Building in Section

Scale 1:50



Revisions:

Rev A: 05-03-2008

^Mansard roof on side entry annex revised to Hip roof form.  
^Chimney note added.  
^Railings to front light well removed & horizontal grill added.  
^Roof lights to sit flush with roof profile.  
^Rear dormer windows revised to sit within existing position.


Rev B: 06-03-2008

^Rear Dormer windows revised to match existing conditions.  
^Rear Dormer windows revised to Timber frames.  
^Rear LGF & FF window notes revised.  
^Detail Section EE added.

|           |                                                  |        |
|-----------|--------------------------------------------------|--------|
| Project:  | 76 Priory Road, NW6 3NT<br>Mr. & Mrs. W. Grigull | 76PR   |
| Proposed: | North Elevation                                  | P010   |
| Status:   | Planning                                         |        |
| Date:     | January 2008                                     | Rev: B |
|           | Scale: 1:50 @ A2                                 |        |

© James Lambert Architects  
50 Kingsway Place Sans Walk Clerkenwell London EC1R 0LU  
T: 020 7608 0833 F: 020 7608 0090 e: jla@jlaarch.co.uk



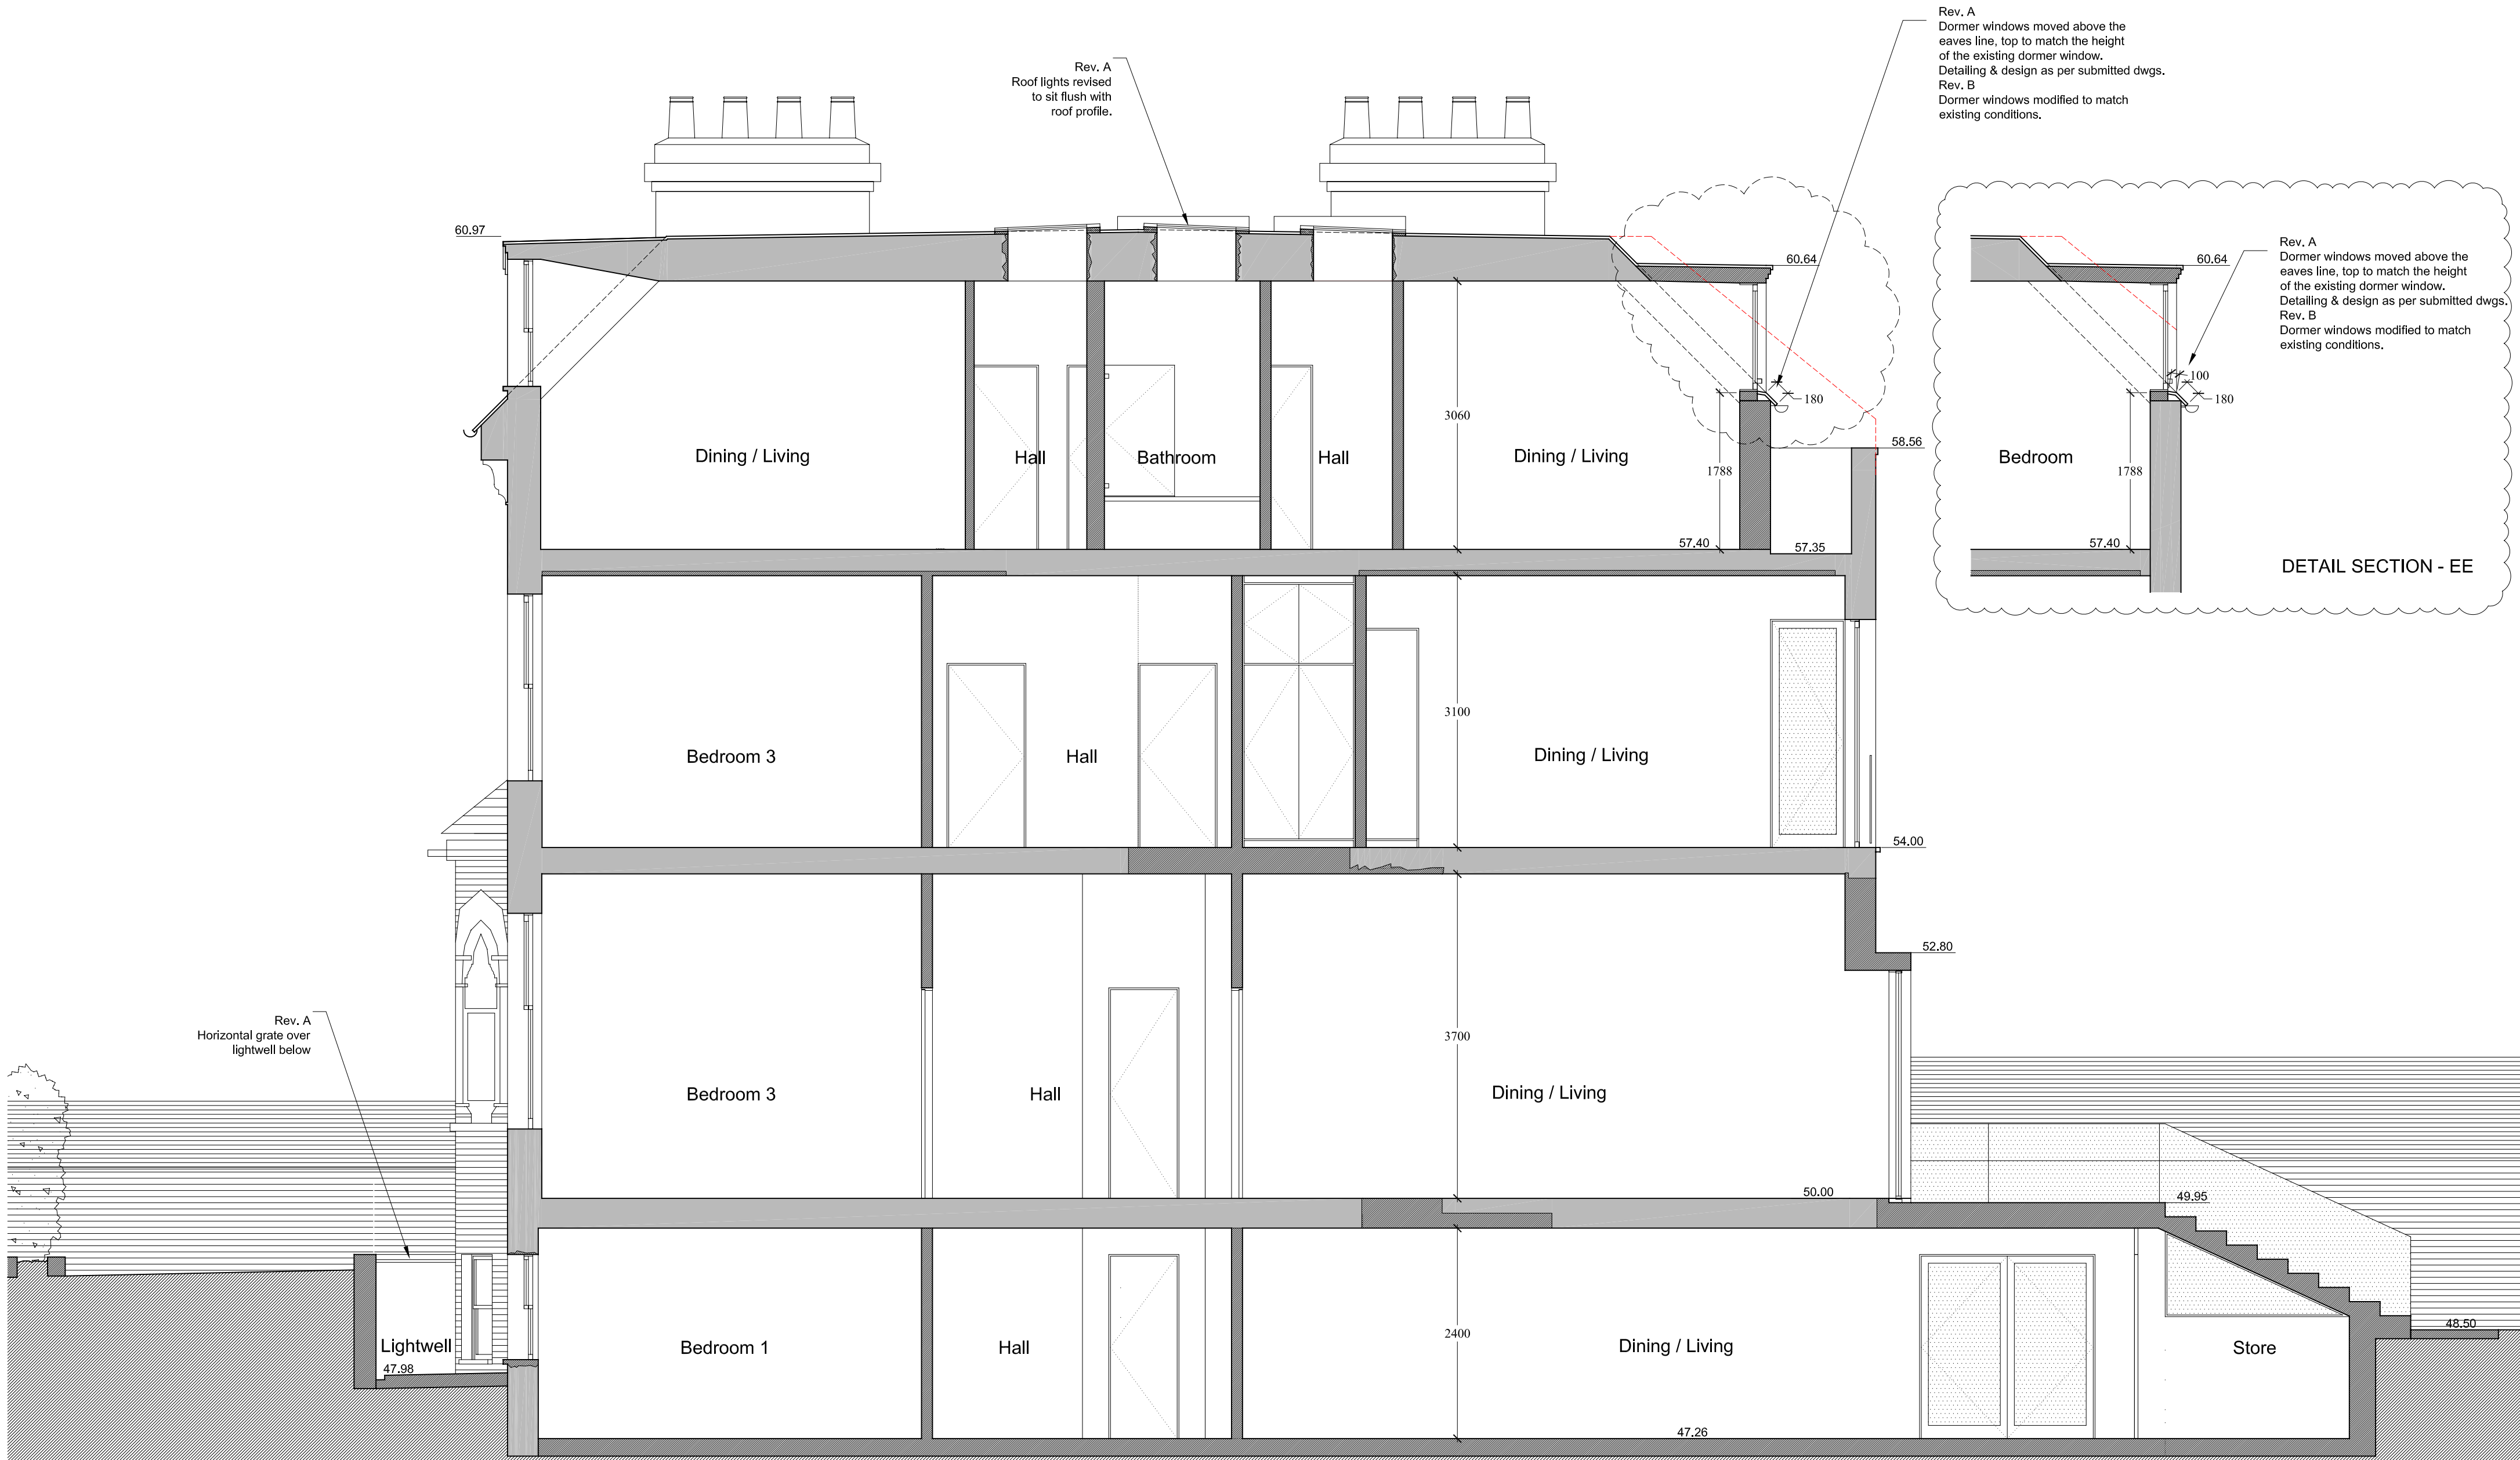

 = Outline of the Existing Building in Section



Revisions:

Rev A: 05-03-2008

\*Mansard roof on side entry annex revised to Hip roof form.  
\*Chimney note added.  
\*Railings to front light well removed & horizontal grill added.  
\*Roof lights to sit flush with roof profile.  
\*Rear dormer windows revised to sit within existing position.


Rev B: 06-03-2008

\*Rear Dormer windows revised to match existing conditions.  
\*Rear Dormer windows revised to Timber frames.  
\*Rear LGF & FF window notes revised.  
\*Detail Section EE added.

|           |                                                  |        |
|-----------|--------------------------------------------------|--------|
| Project:  | 76 Priory Road, NW6 3NT<br>Mr. & Mrs. W. Grigull | 76PR   |
| Proposed: | Section A                                        | P011   |
| Status:   | Planning                                         |        |
| Date:     | January 2008                                     | Rev: B |

© James Lambert Architects  
50 Kingsway Place Sans Walk Clerkenwell London EC1R 0LU  
T: 020 7608 0833 F: 020 7608 0090 e: jla@jlarch.co.uk



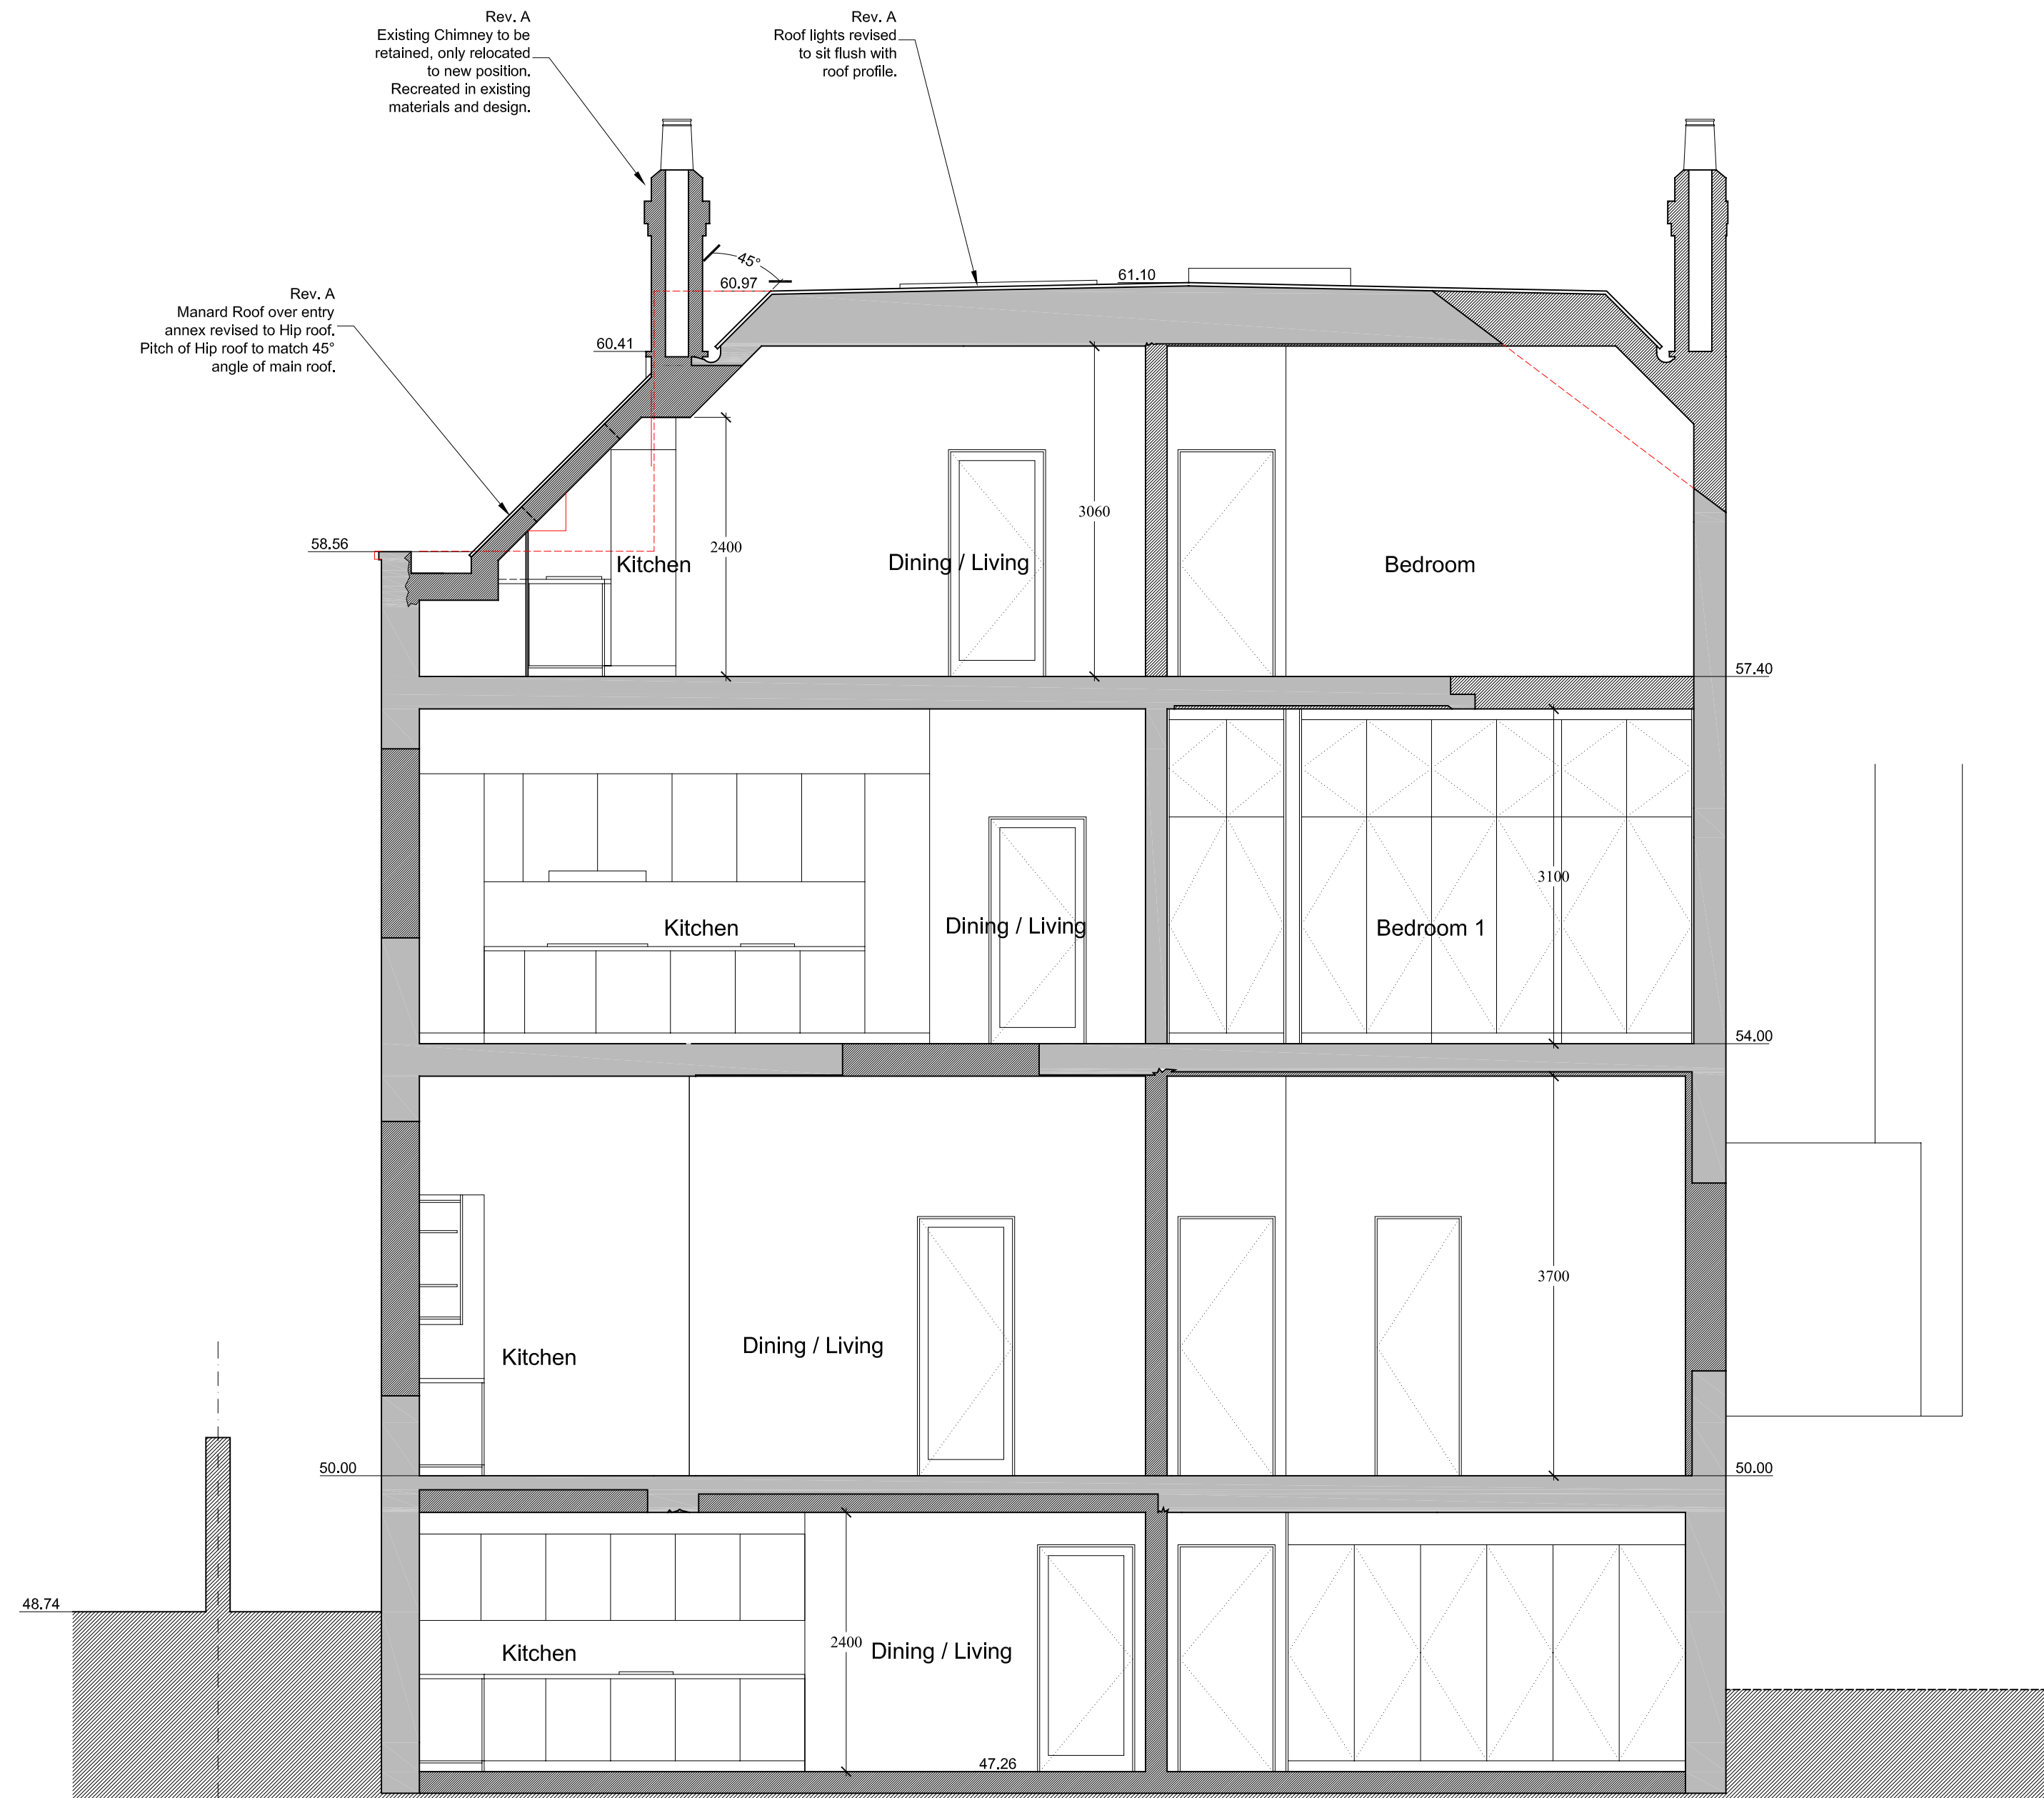


 = Outline of the Existing Building in Section




Revisions:  
Rev A: 05-03-2008  
^Mansard roof on side entry annex revised to Hip roof form.  
^Chimney note added.  
^Railings to front light well removed & horizontal grill added.  
^Roof lights to sit flush with roof profile.  
^Rear dormer windows revised to sit within existing position.

|           |                                                  |        |
|-----------|--------------------------------------------------|--------|
| Project:  | 76 Priory Road, NW6 3NT<br>Mr. & Mrs. W. Grigull | 76PR   |
| Proposed: | Section B                                        | P012   |
| Status:   | Planning                                         |        |
| Date:     | January 2008                                     | Rev: A |
| Scale:    | 1:50 @ A2                                        |        |



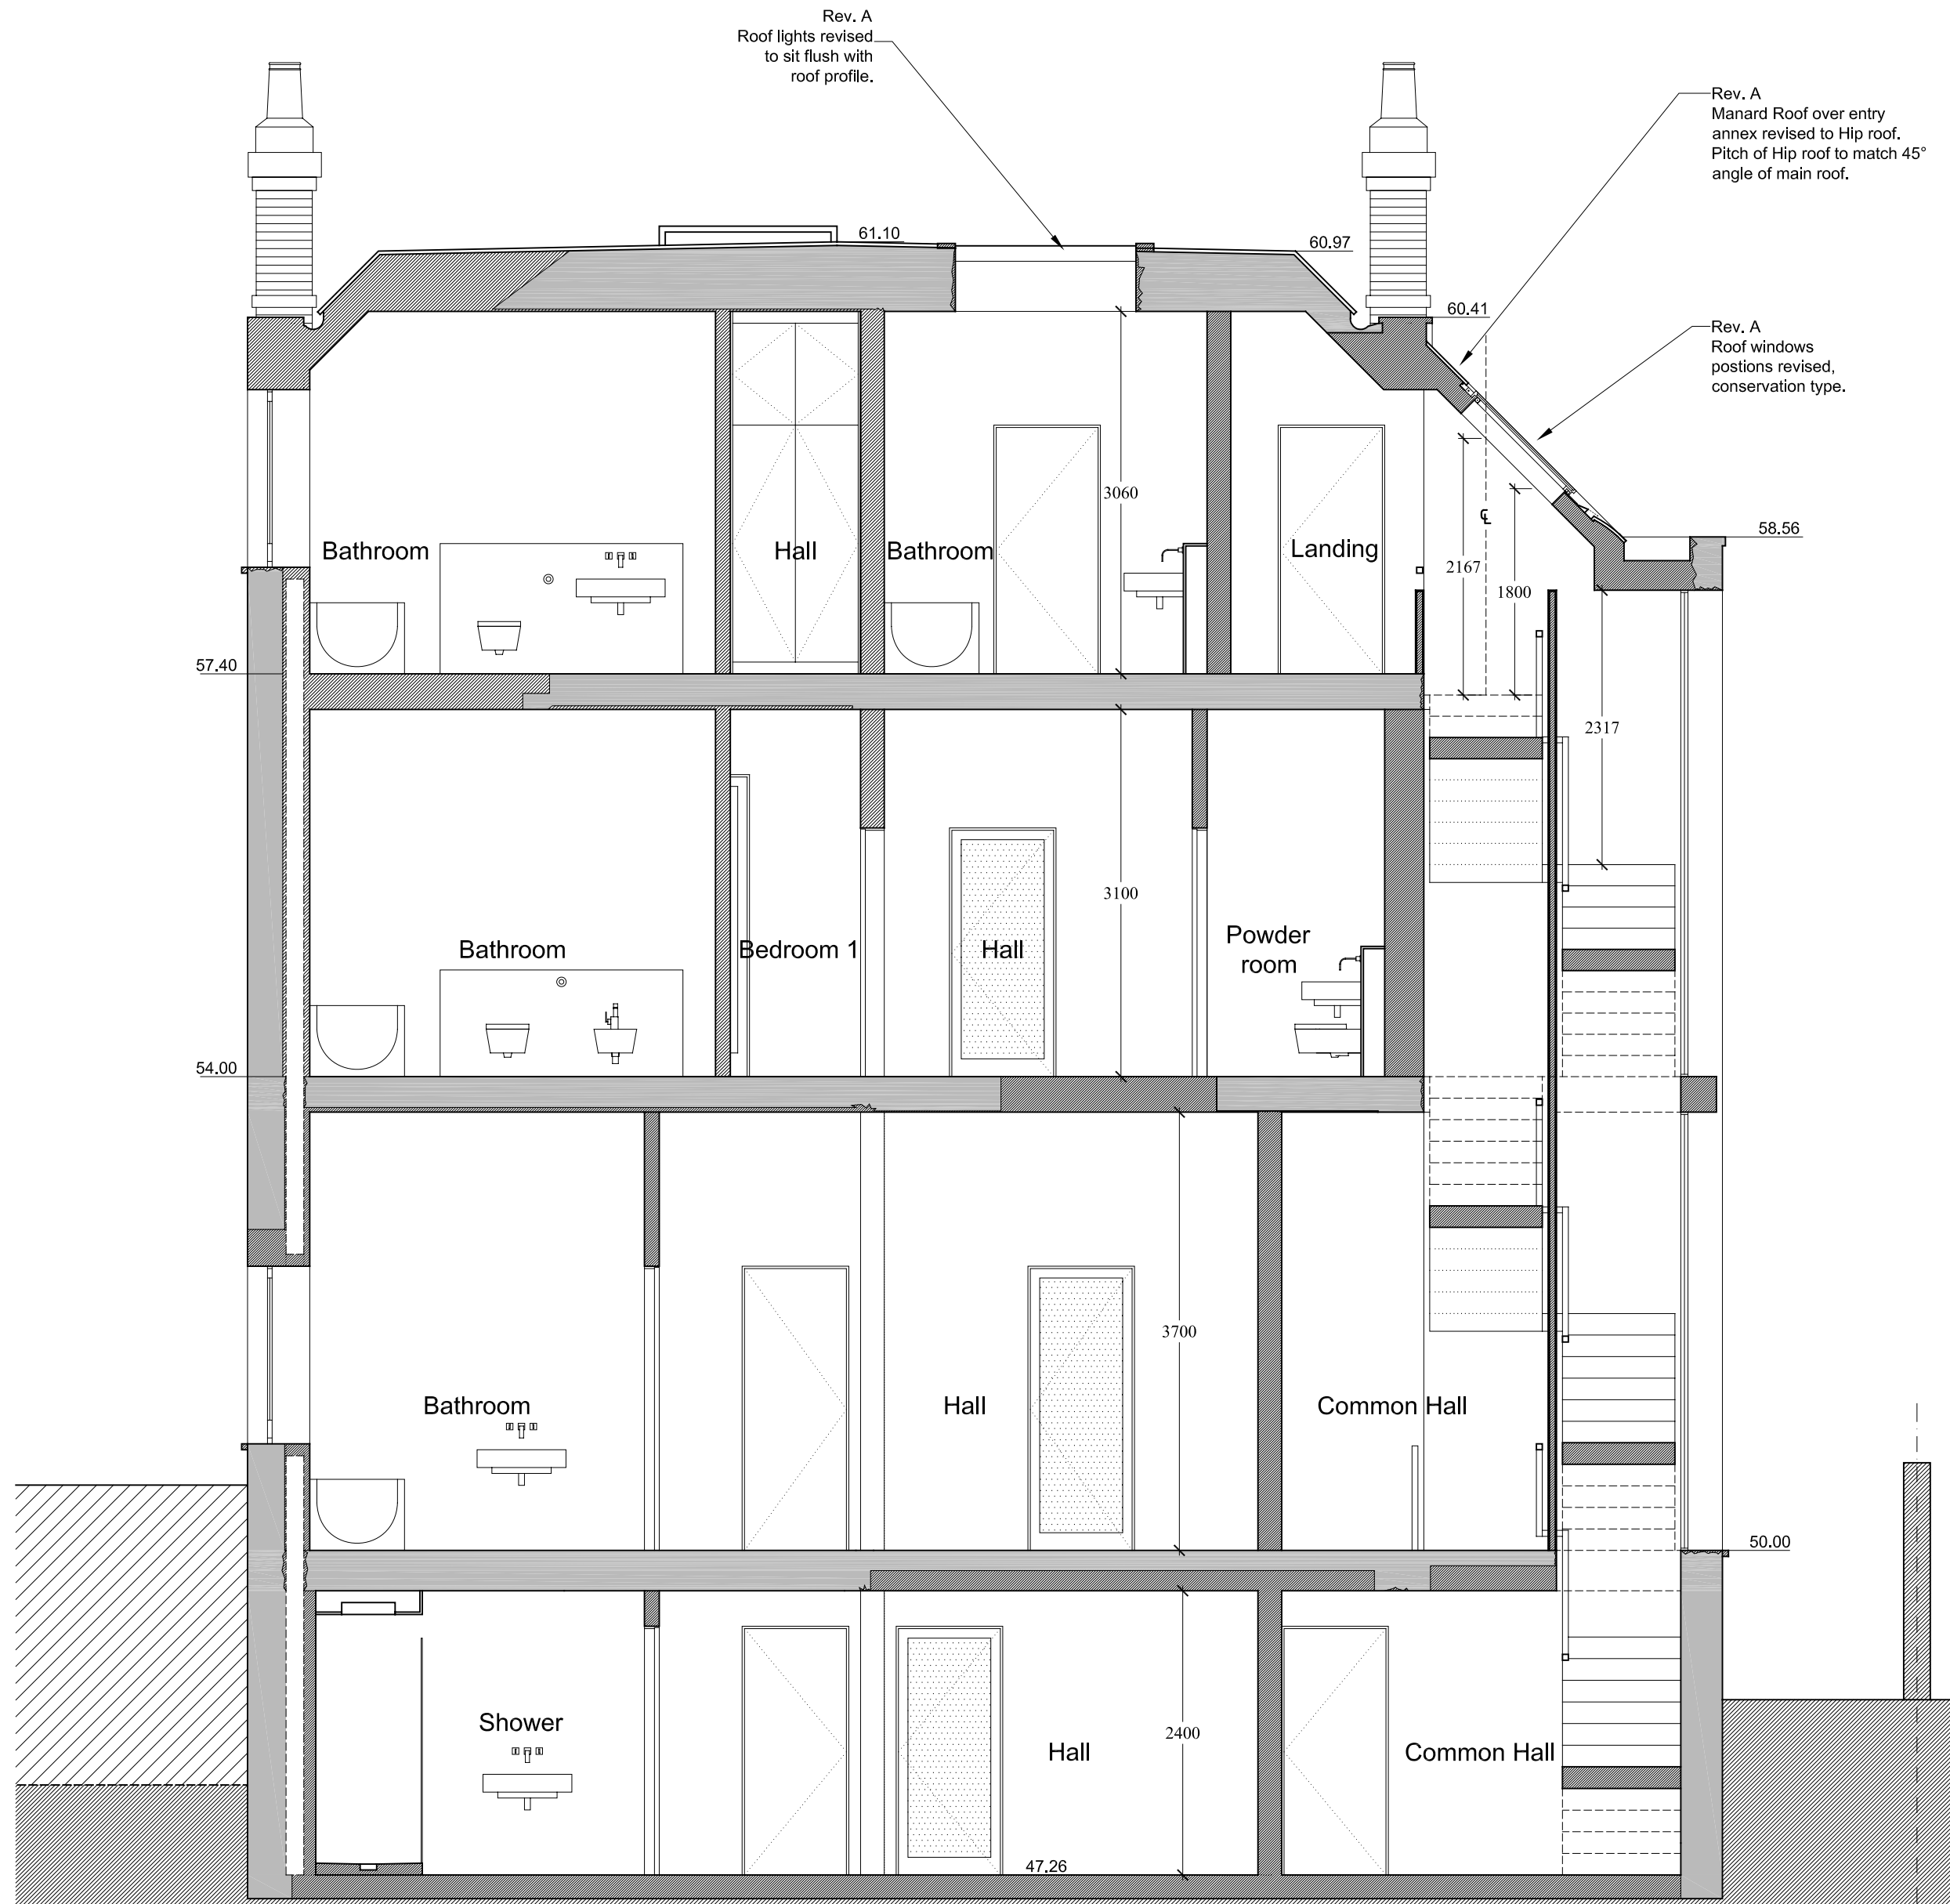


SECTION CC

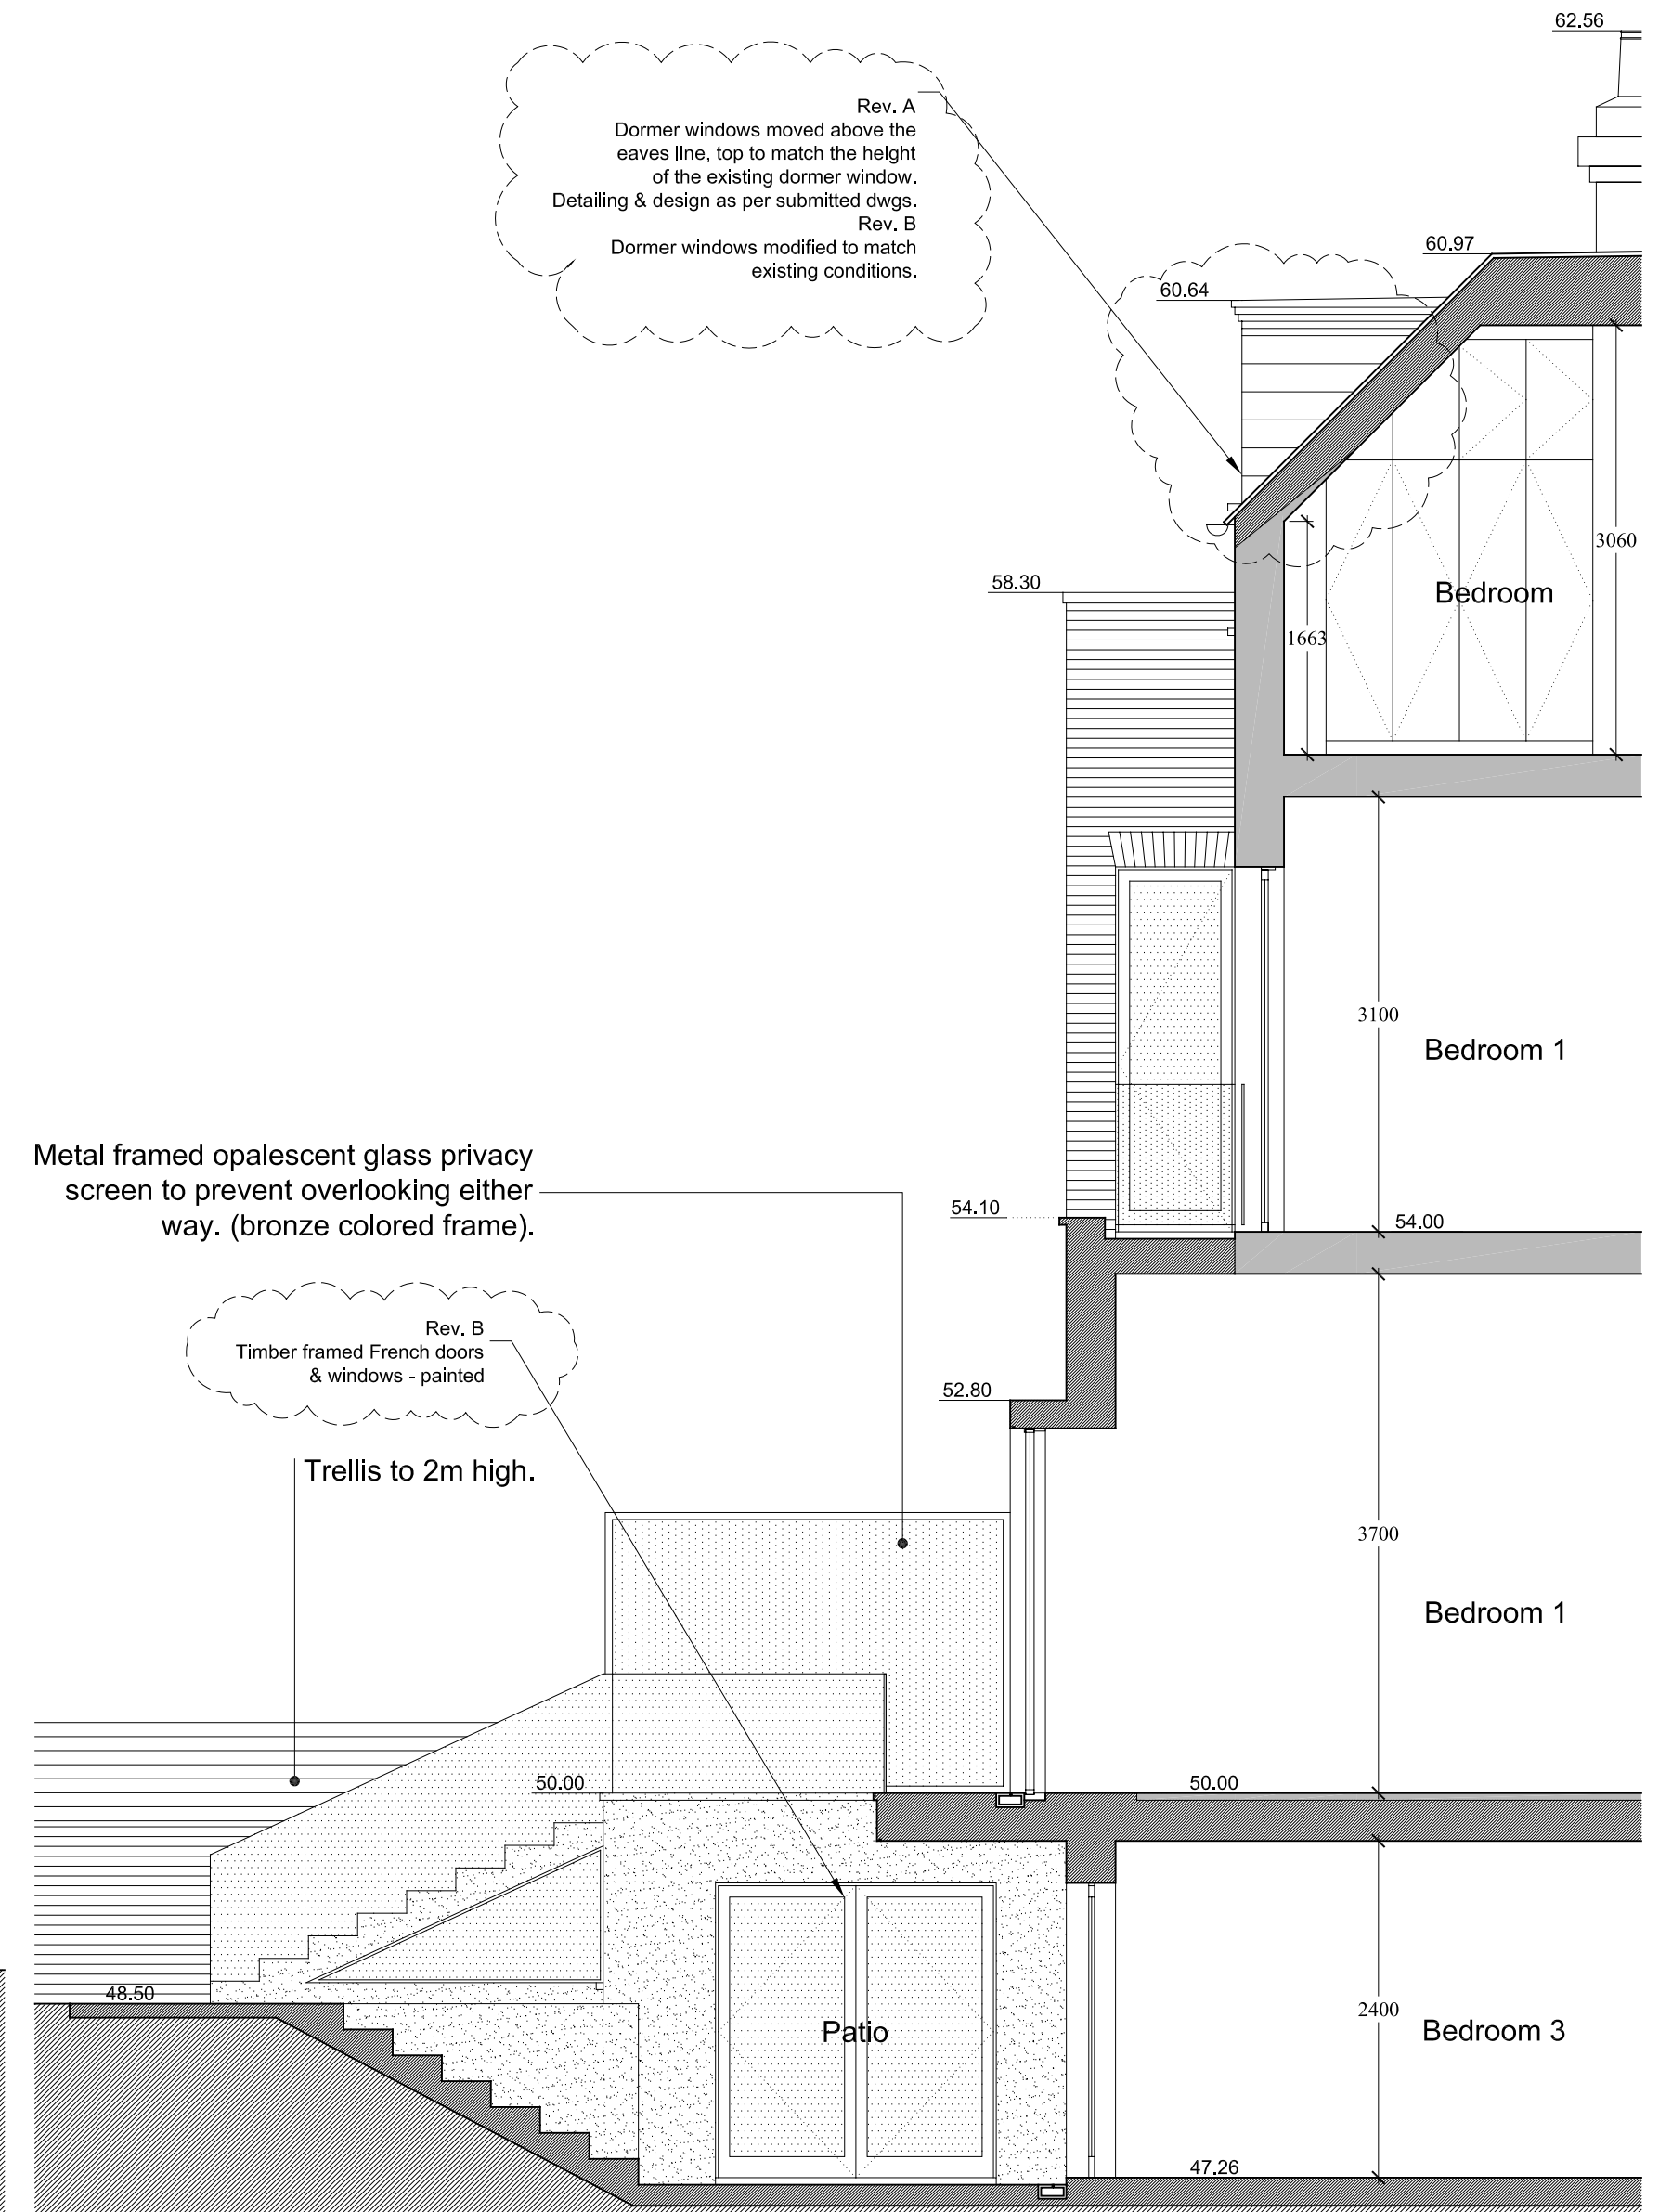

DETAIL SECTION D

  = Outline of the Existing Building in Section

Scale 1:50

 

Revisions:

Rev A: 05-03-2008

\*Mansard roof on side entry annex revised to Hip roof form.  
\*Chimney note added.  
\*Railings to front light well removed & horizontal grill added.  
\*Roof lights to sit flush with roof profile.  
\*Rear dormer windows revised to sit within existing position.

Rev B: 06-03-2008

\*Rear Dormer windows revised to match existing conditions.  
\*Rear Dormer windows revised to Timber frames.  
\*Rear LGF & FF window notes revised.  
\*Detail Section EE added.

|           |                                                  |        |
|-----------|--------------------------------------------------|--------|
| Project:  | 76 Priory Road, NW6 3NT<br>Mr. & Mrs. W. Grigull | 76PR   |
| Proposed: | Section CC & D                                   | P013   |
| Status:   | Planning                                         |        |
| Date:     | January 2008                                     | Rev: B |

© James Lambert Architects  
50 Kingsway Place Sans Walk Clerkenwell London EC1R 0LU  
T: 020 7608 0833 F: 020 7608 0090 e: jla@jlaarch.co.uk

