


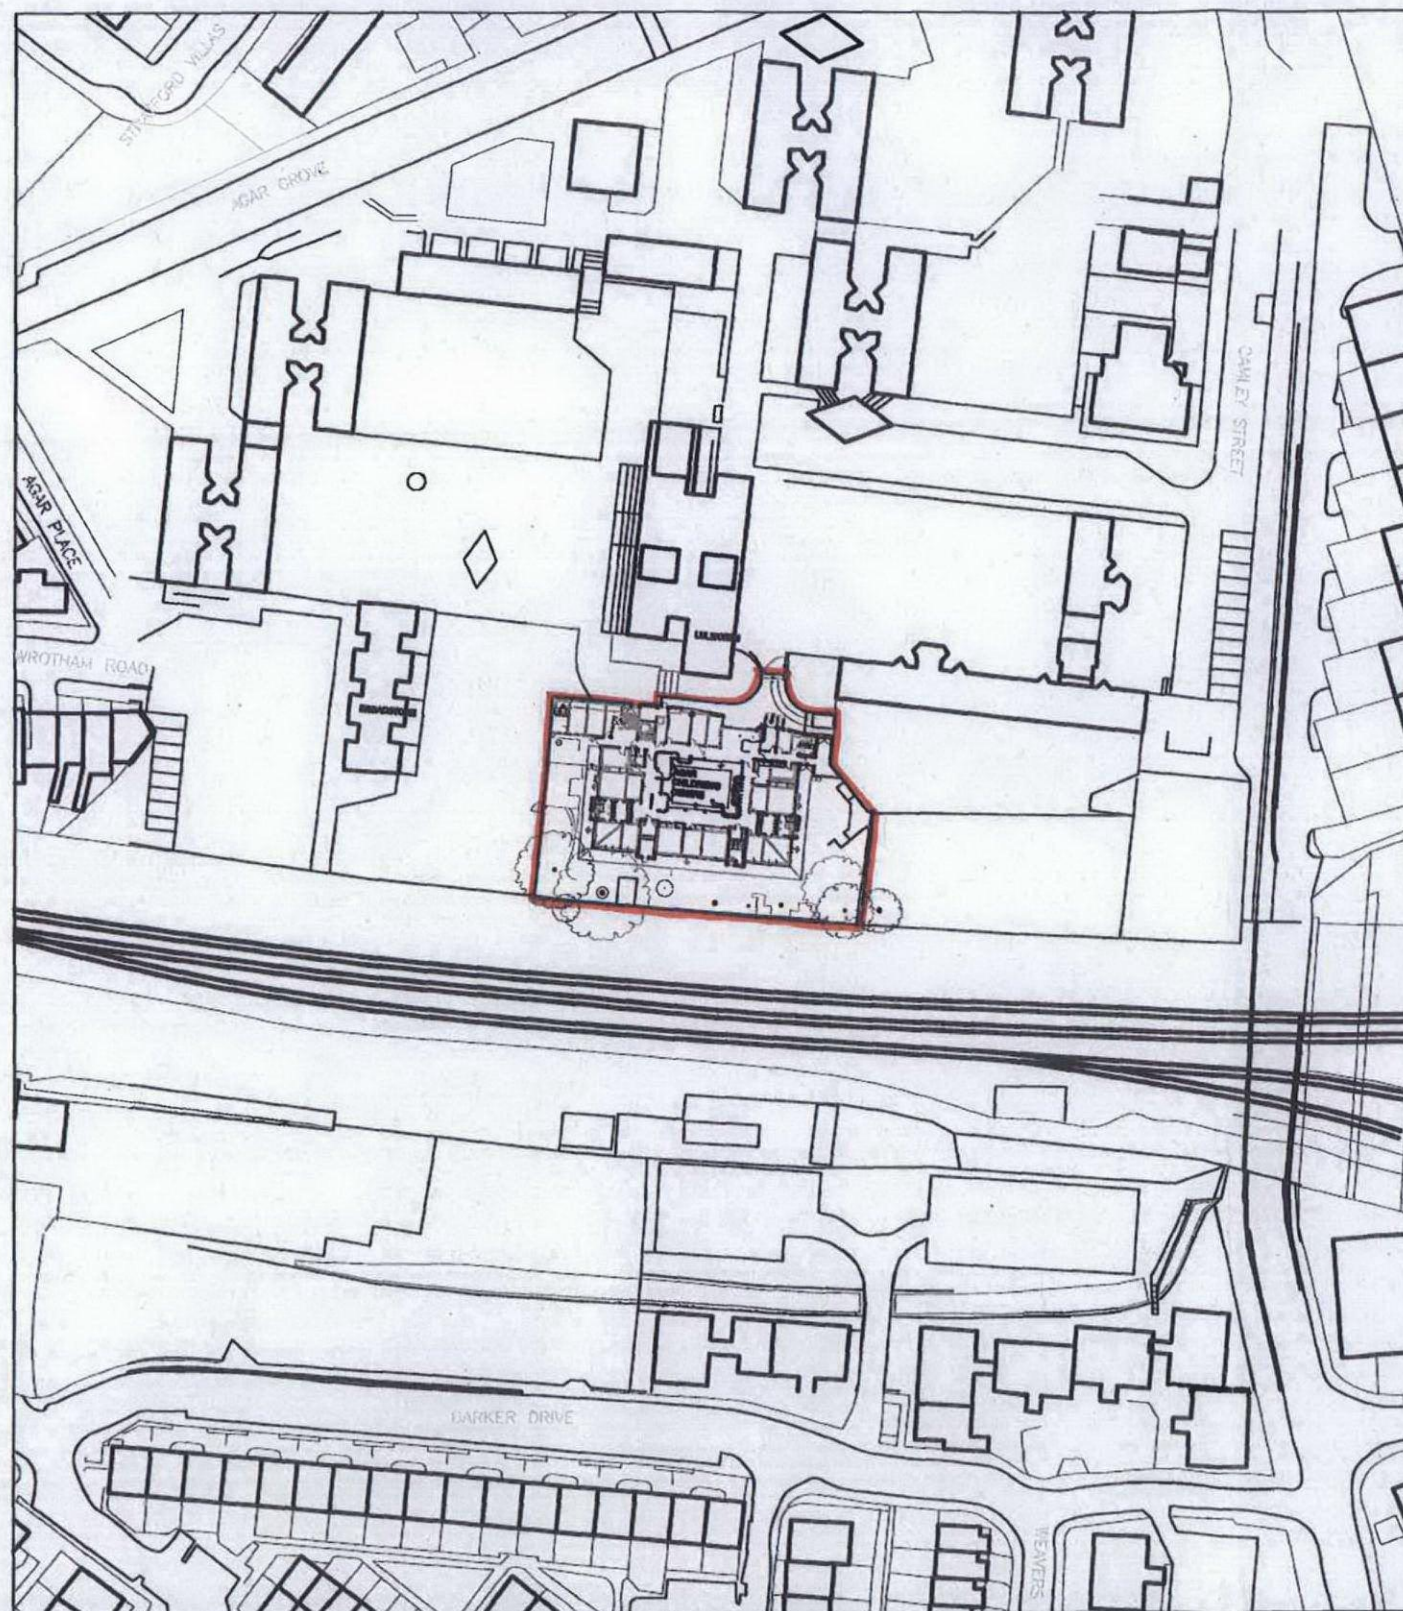

RECEIVED 13 OCT 2009

studio 10, cliff road studios, cliff road, london nw1 9an
haverstock associates llp
 t: 0207 267 7676 f: 0207 267 5020 e: info@haverstock.com www.haverstock.com

CLIENT:

JOB TITLE: **AGAR CHILDREN'S CENTRE**

DRAWING TITLE: **SITE PLAN**

JOB NO: 858	DRAWING NO: 20208	REVISION:	SCALE(S): 1:1250 @ A3
DRAWN: GG	CHECKED:	APPR:	DATE: 13.10.2009

DRAWING STATUS:

DO NOT SCALE FROM DRAWING: CHECK ALL DIMENSIONS ON SITE BEFORE ORDERING