



NOTE:
The use of information in this drawing is in the relation to making the PLANNING APPLICATION. The information shown should not be used for any other purpose (such as building regulations, costing or construction) unless permission is expressly given by client/architect. Rights for party wall and rights of light lies with the client.
A specialist measured survey has not been carried out on the site. All dimensions should be checked on site.

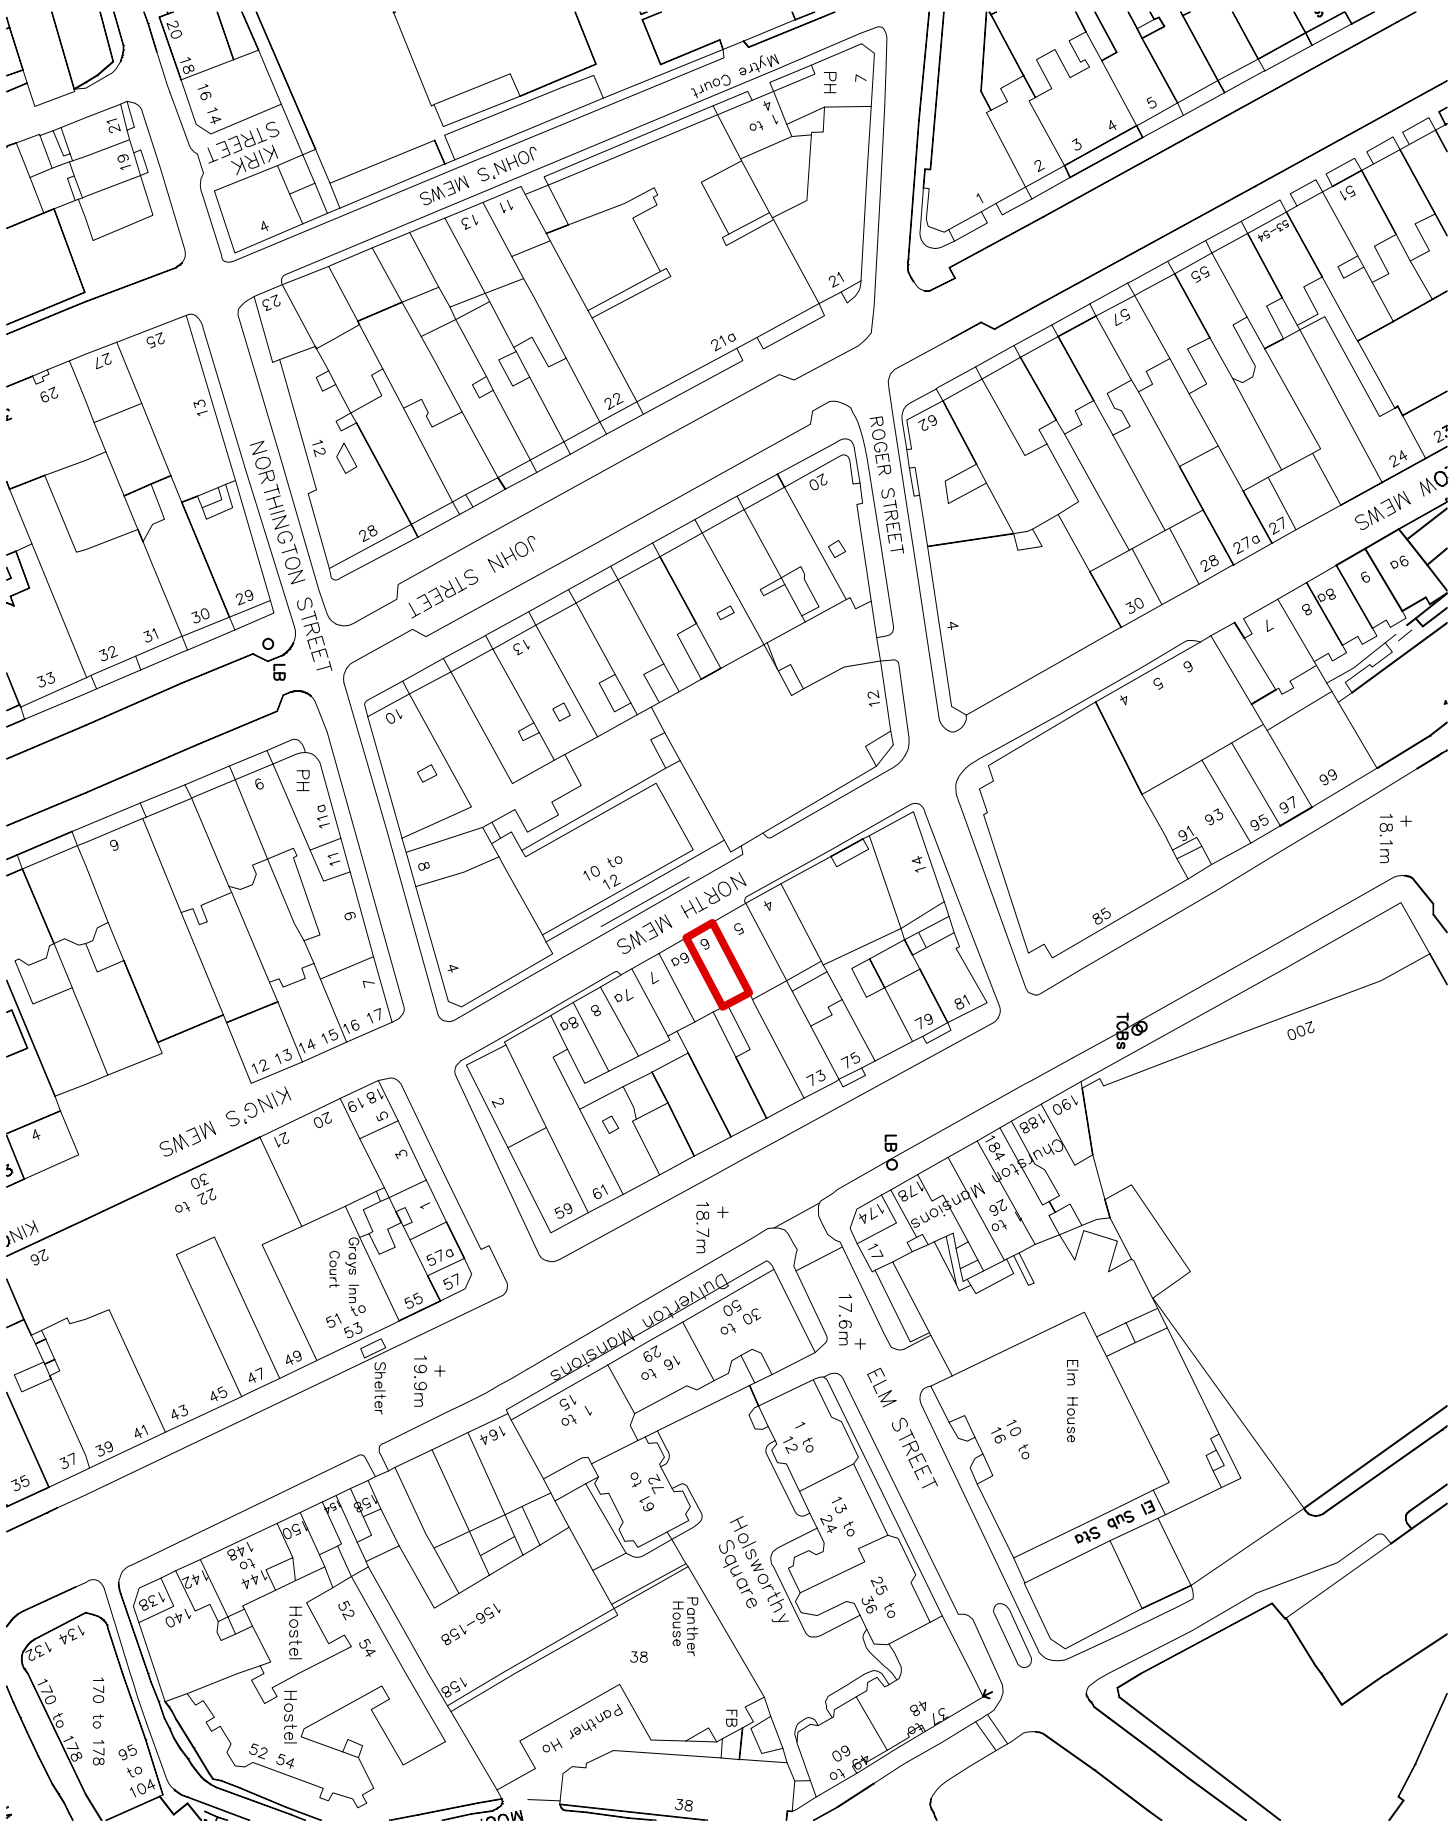

PLANNING

Ref: E001

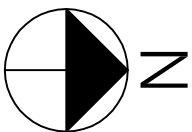

Job: North Mews
Job No: M105
Level: Site
Drawing: Site Plan
Scale: 1:1250@A3
Drawing No: E001
Revision: -