


NOTE:  
The level of information in this drawing is in the relation to making the PLANNING APPLICATION. The information shown should not be used for any other purpose (such as building regulations, costing or construction) unless permission is expressly given by client/architect. Rights for party wall and rights of light lies with the client.  
A specialist measured survey has not been carried out on the site. All dimensions should be checked on site.

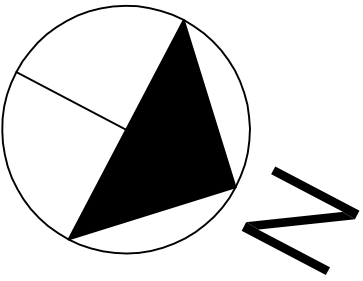

## PLANNING





Revisions:-

Note:  
Do not scale from this drawing. All dimensions to be checked on site by the contractor and to be his responsibility.

My Architect  
125 Clifton Street  
London  
EC2A 4LE  
T 02045 475 8810  
F 020 7613 3387  
E enquiries@myarchi



Job: North Mews  
Job No: M105  
Level: Ground  
Drawing: Existing Plan  
Scale: 1:25@A1 / 1:50@A3  
Drawing No: E010  
Revision: -

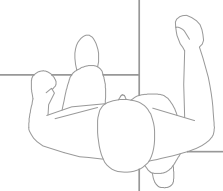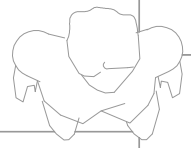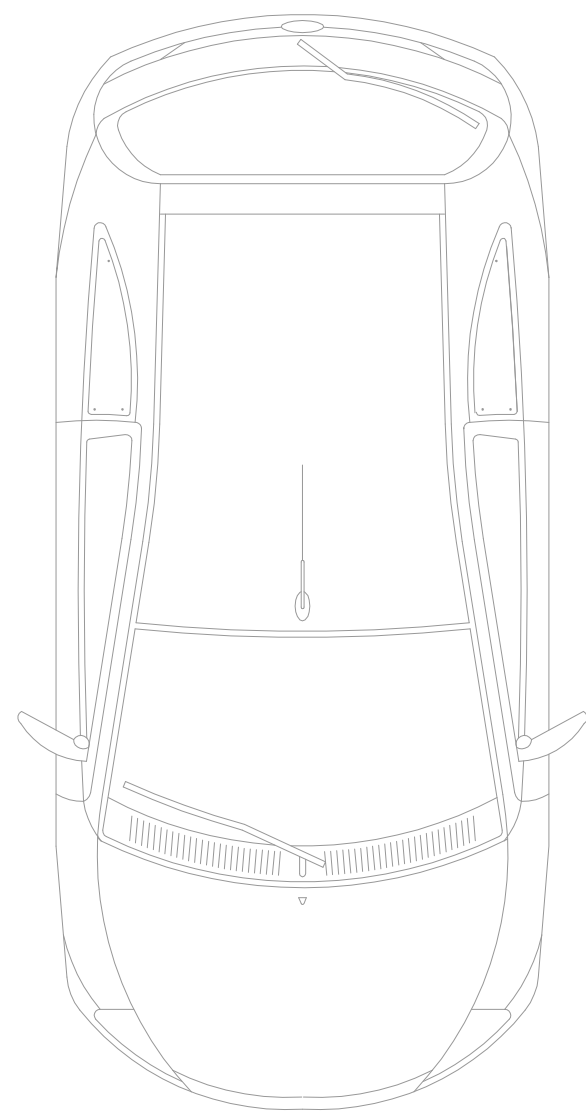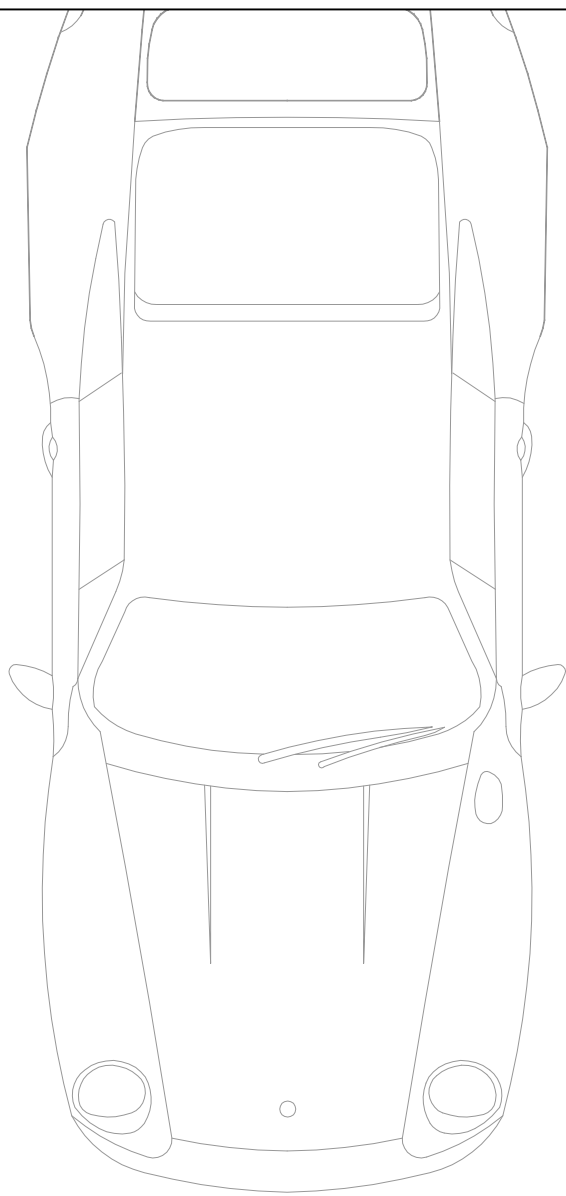

No. 5 North Mews


LIVING ROOM

HALL WAY

KITCHEN

No. 6a North Mews

NOTE:  
The level of information in this drawing is in the relation to making the PLANNING APPLICATION. The information shown should not be used for any other purpose (such as building regulations, costing or construction) unless permission is expressly given by client/architect. Rights for party wall and rights of light lies with the client.  
A specialist measured survey has not been carried out on the site. All dimensions should be checked on site.

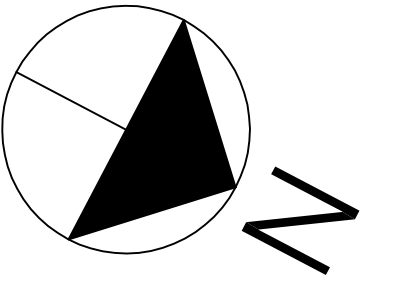

## PLANNING






Revisions:-

Note:  
Do not scale from this drawing. All dimensions to be checked on site by the contractor and to be his responsibility.

My Architect  
125 Clifton Street  
London  
EC2A 4LE  
T 02045 475 8810  
F 020 7613 3387  
E enquiries@myarchitect



Job: North Mews  
Job No: M105  
Level: First  
Drawing: Existing Plan  
Scale: 1:25@A1 / 1:50@A3  
Drawing No: E011  
Revision: -

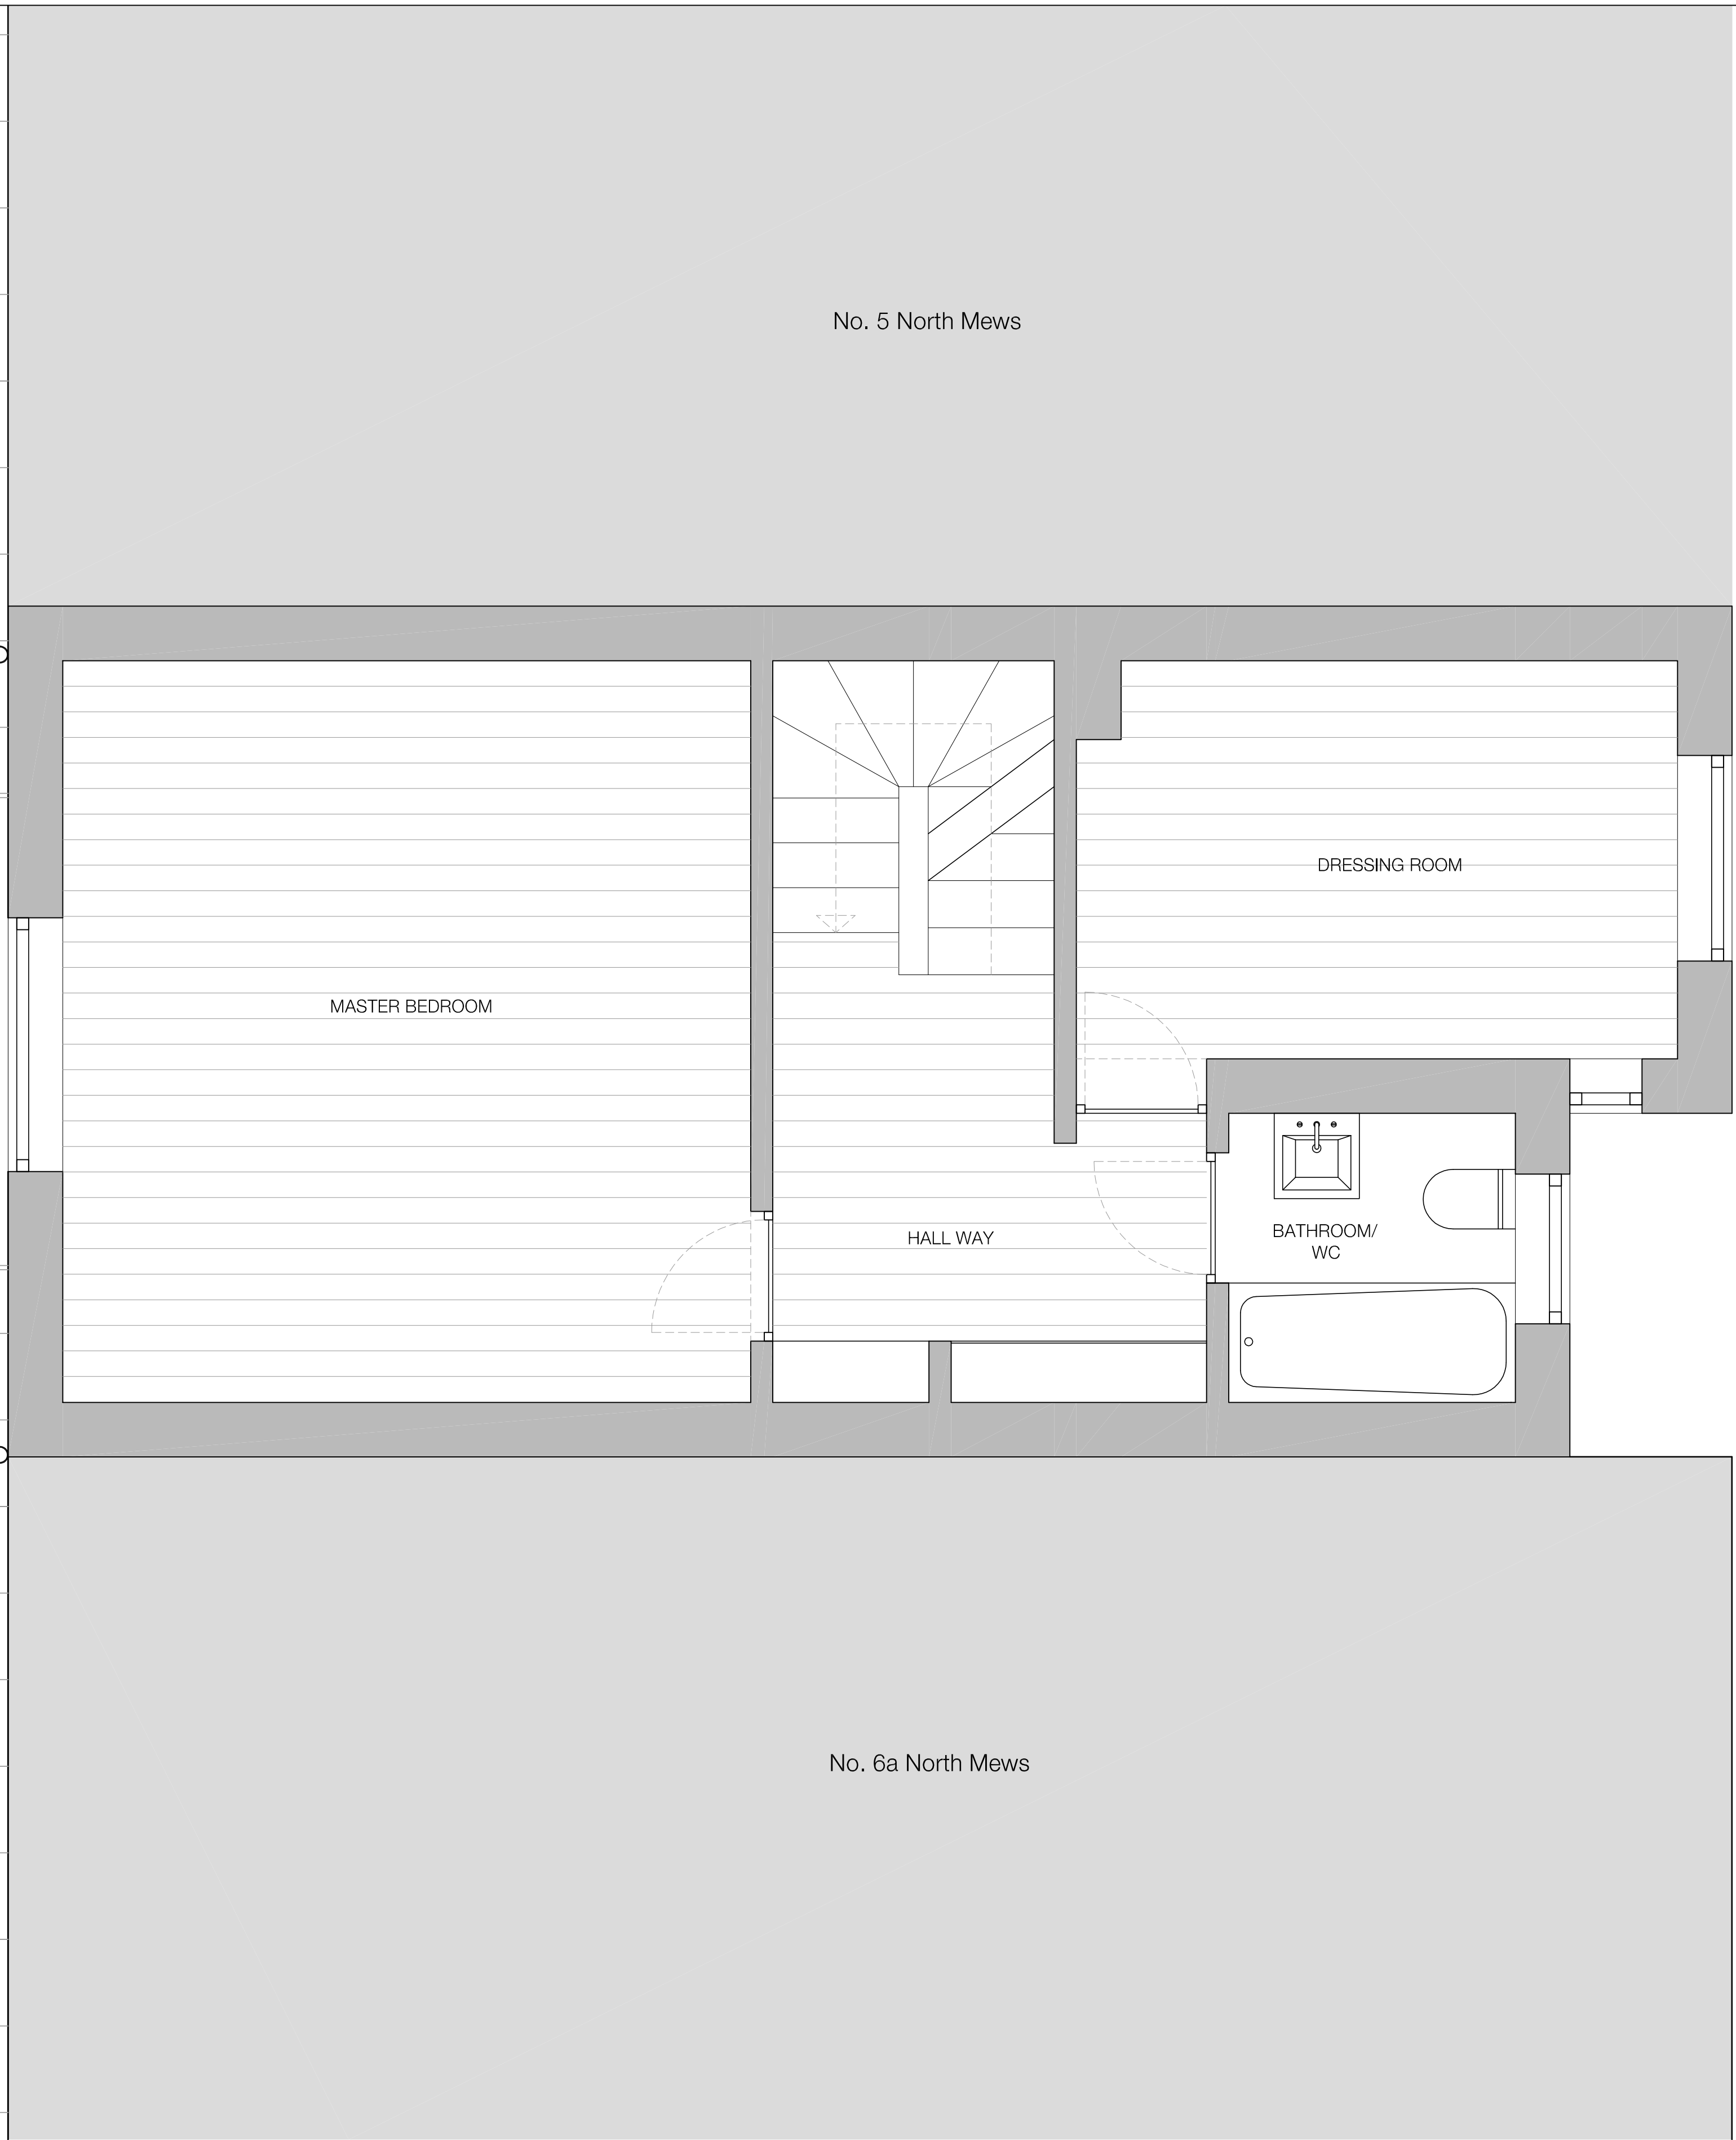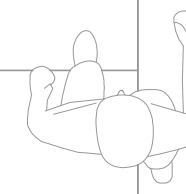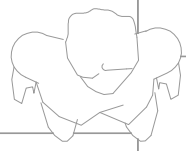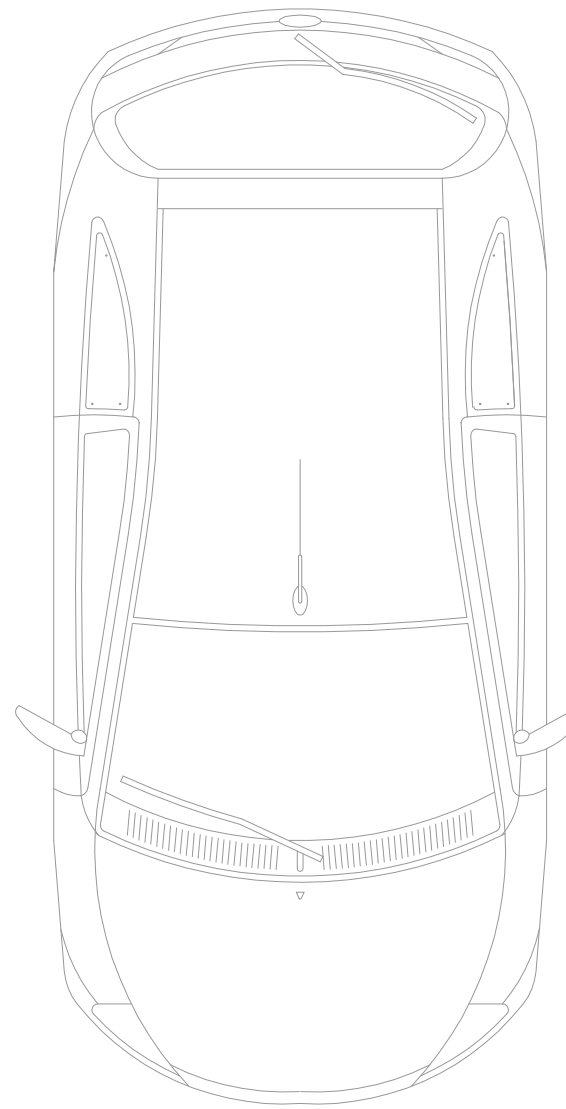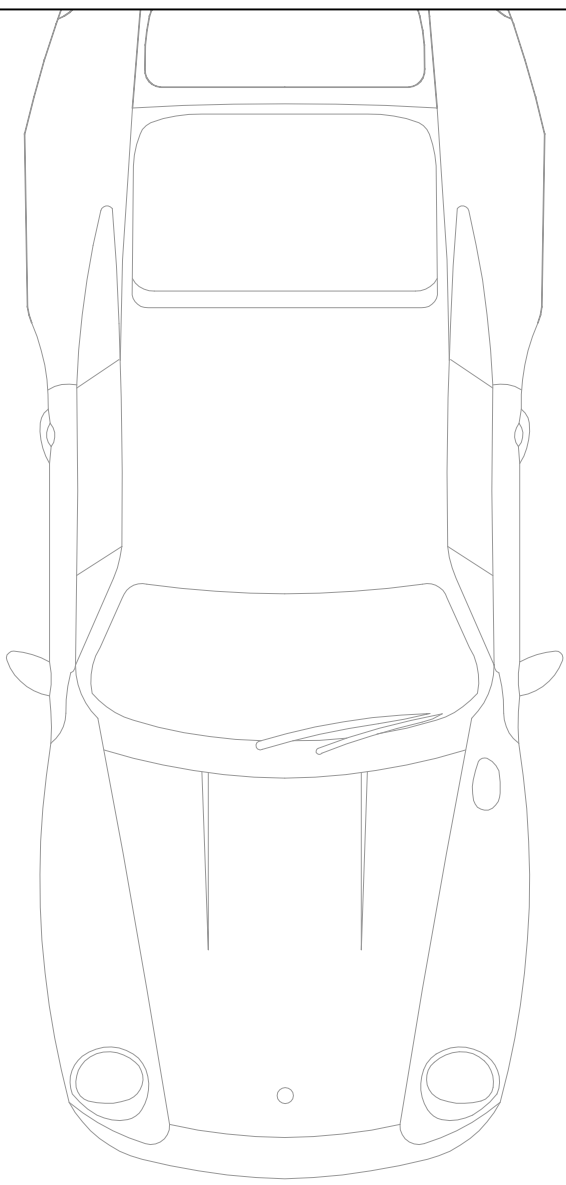

No. 5 North Mews

MASTER BEDROOM


DRESSING ROOM

HALL WAY

BATHROOM/  
WC

No. 6a North Mews

NOTE:  
The level of information in this drawing is in the relation to making the PLANNING APPLICATION. The information shown should not be used for any other purpose (such as building regulations, costing or construction) unless permission is expressly given by client/architect. Rights for party wall and rights of light lies with the client.  
A specialist measured survey has not been carried out on the site. All dimensions should be checked on site.

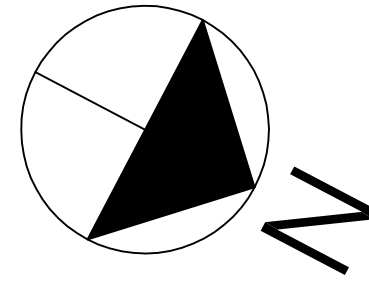

## PLANNING





Revisions:-

Note:  
Do not scale from this drawing. All dimensions to be checked on site by the contractor and to be his responsibility.

My Architect  
1/25 Clifton Street  
London  
EC2A 4LE  
T 02045 475 8810  
F 020 7613 3387  
E enquir@myarchitect




Job: North Mews  
Job No: M105  
Level: Second  
Drawing: Existing Plan  
Scale: 1:25@A1 / 1:50@A3  
Drawing No: E012  
Revision: -

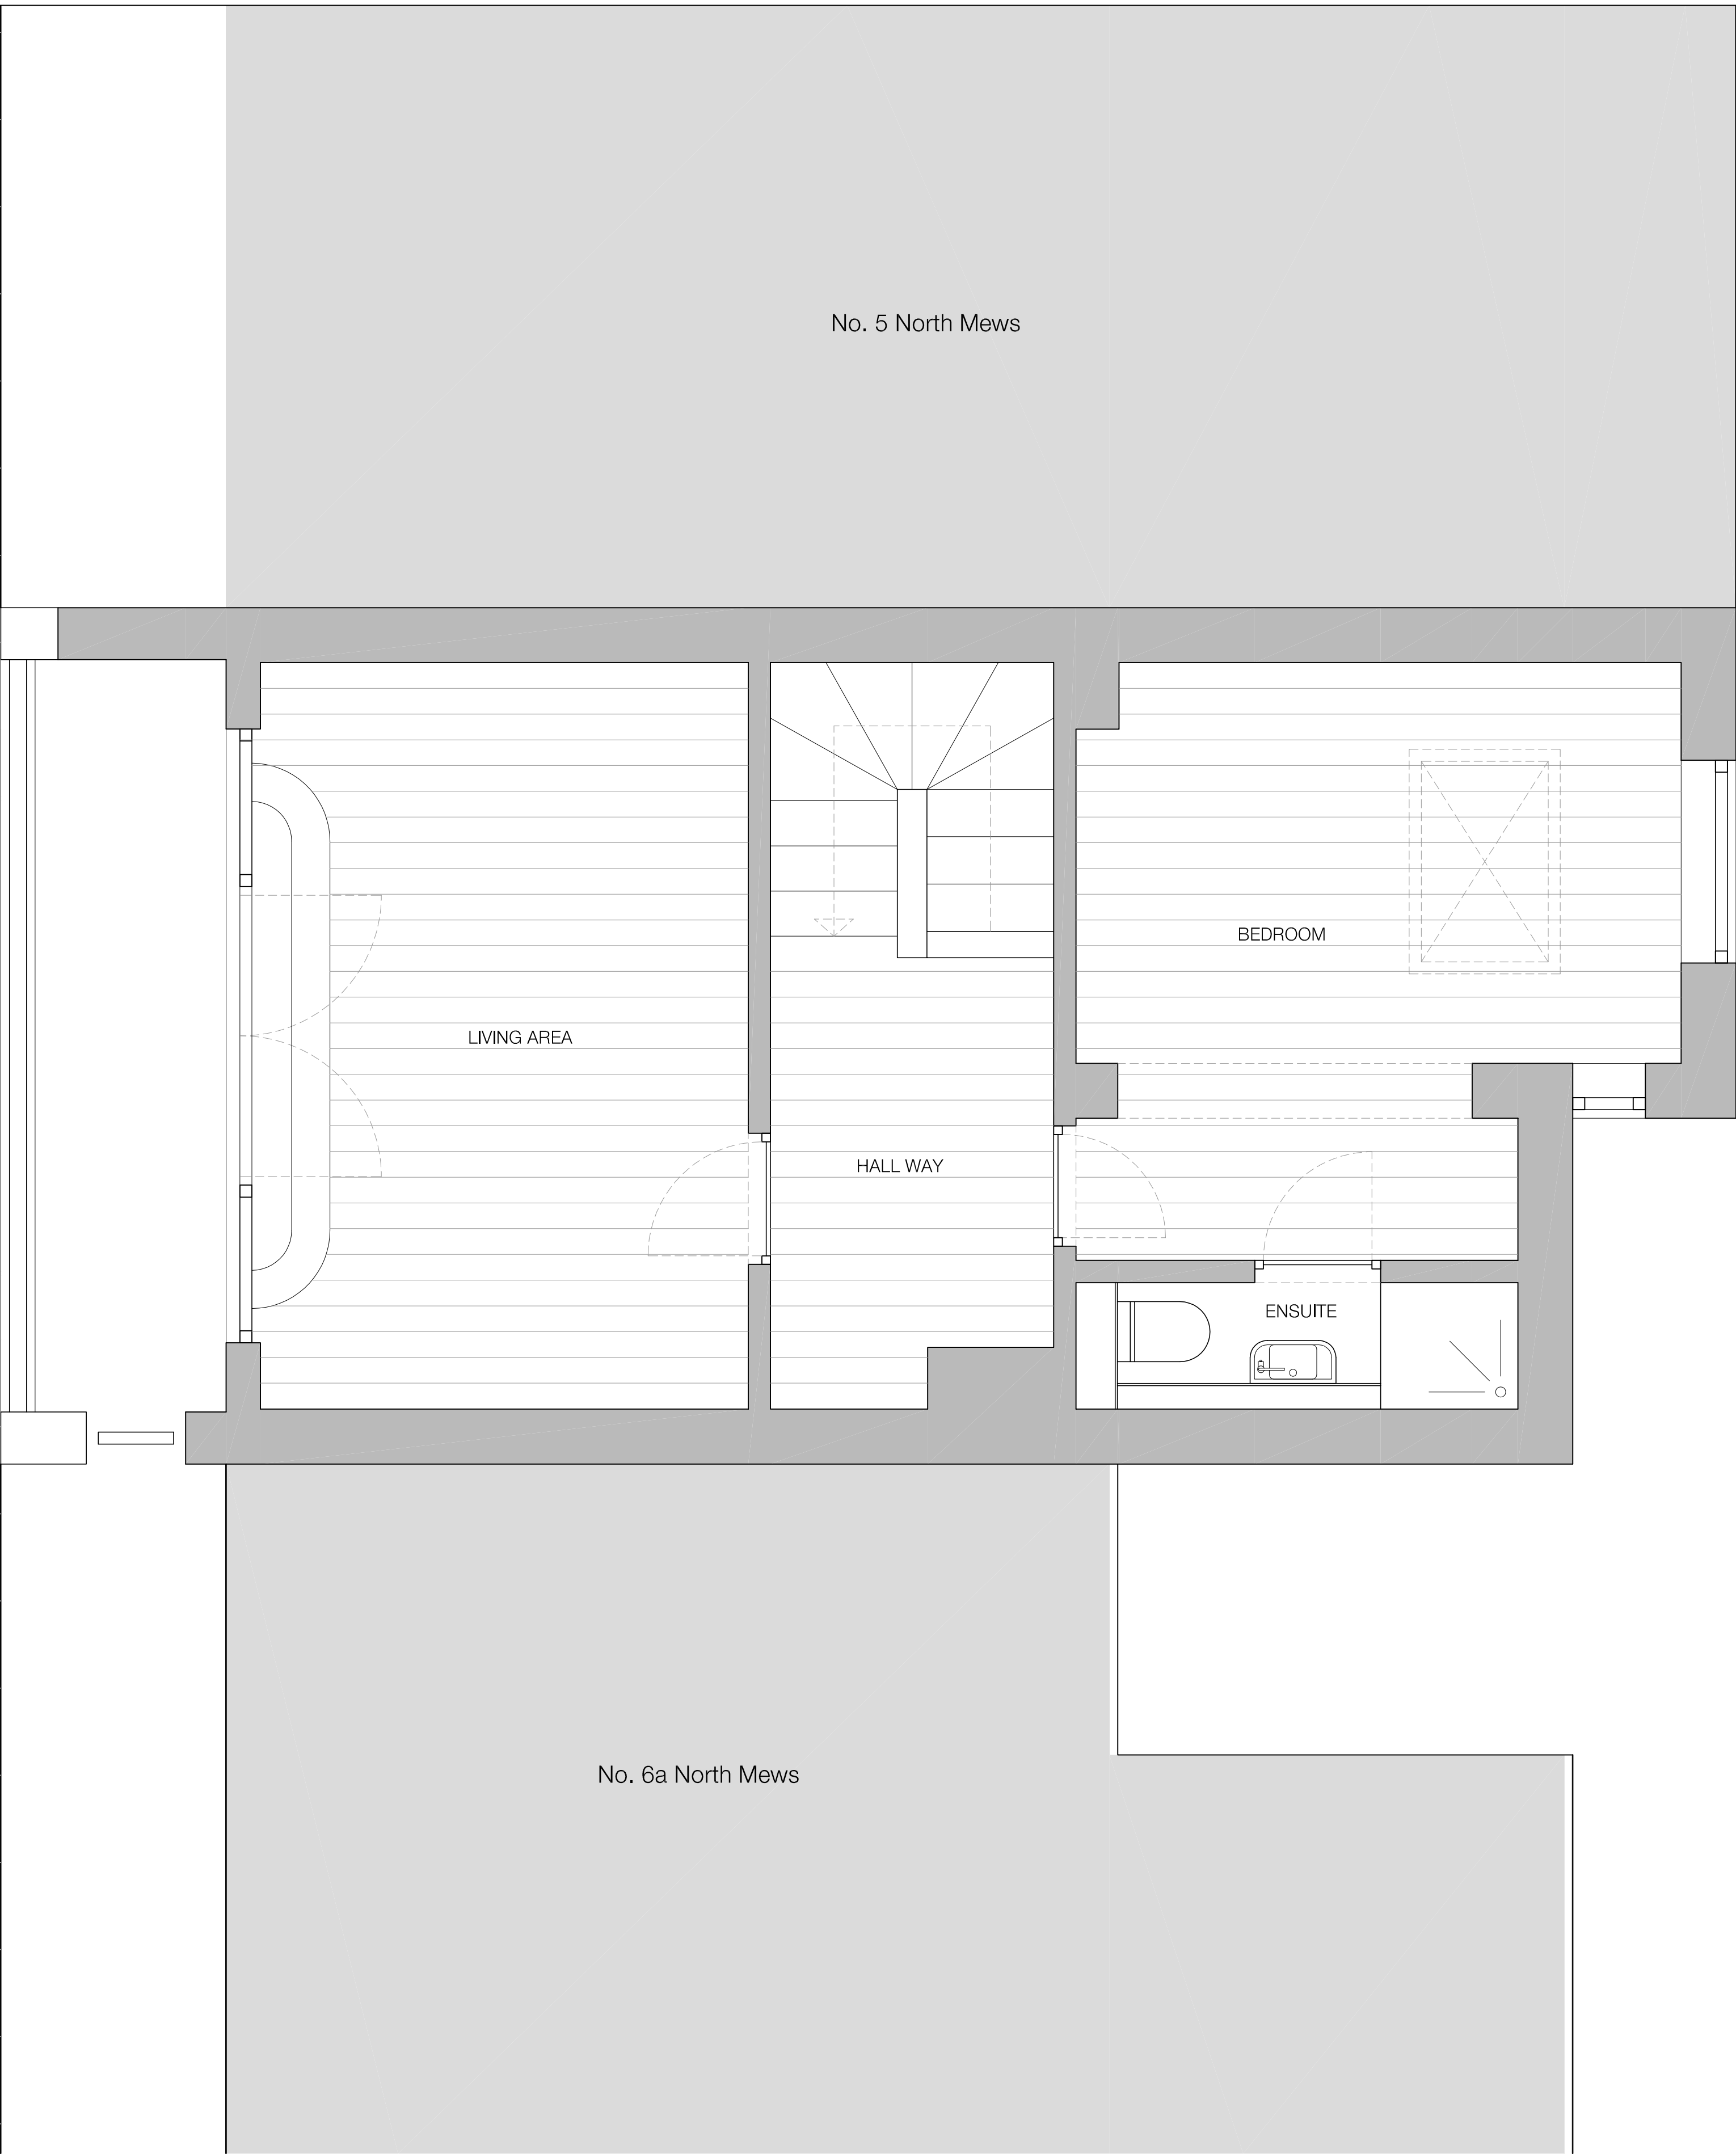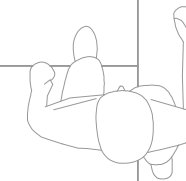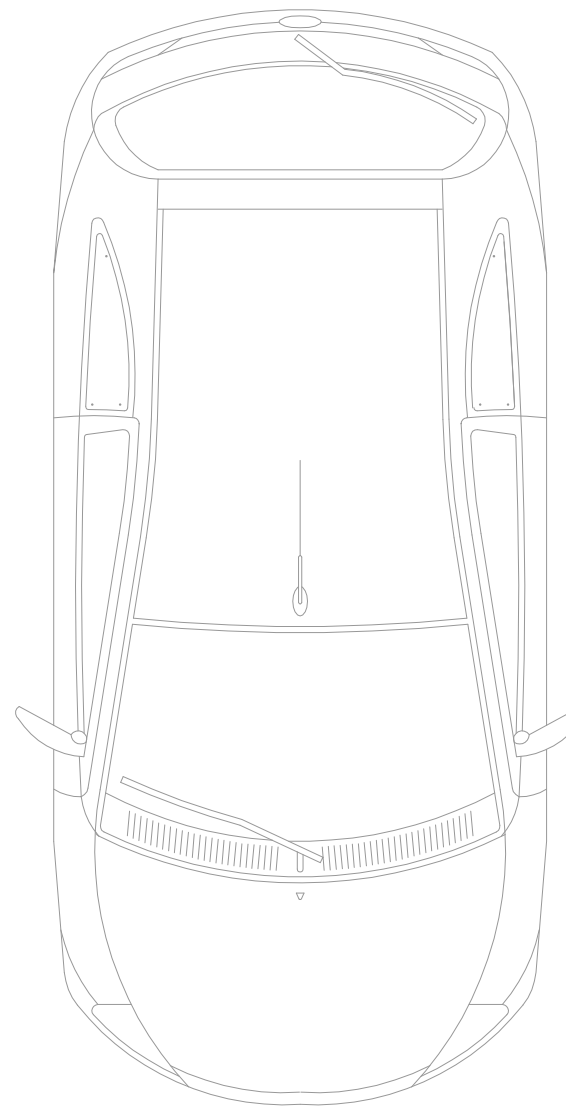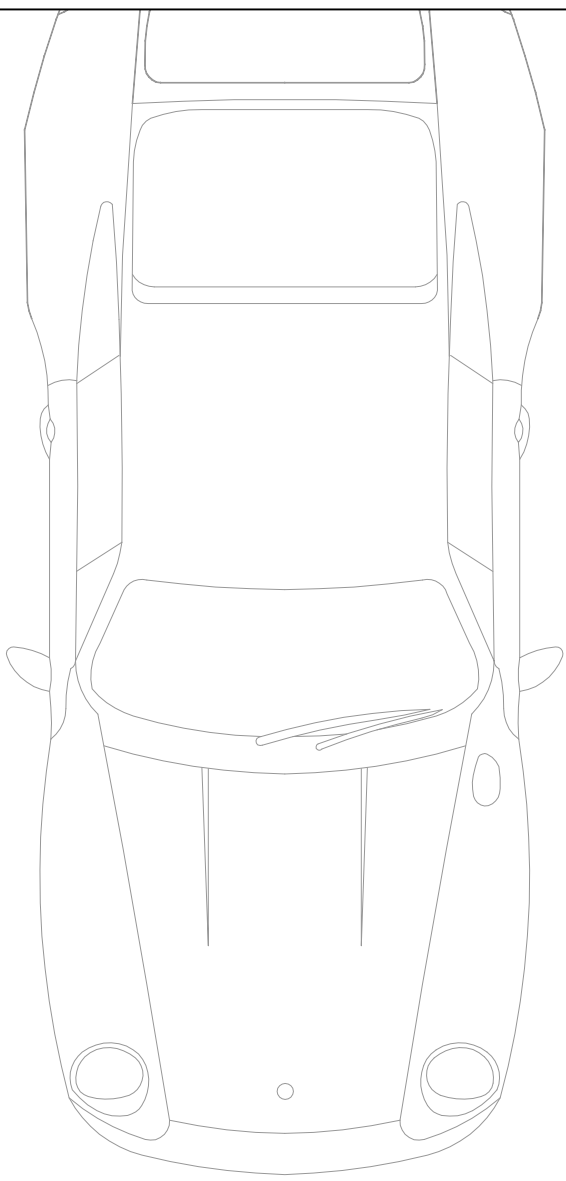

No. 5 North Mews

No. 6a North Mews

NOTE:  
The level of information in this drawing is in the relation to making the PLANNING APPLICATION. The information shown should not be used for any other purpose (such as building regulations, costing or construction) unless permission is expressly given by client/architect. Rights for party wall and rights of light lies with the client.  
A specialist measured survey has not been carried out on the site. All dimensions should be checked on site.

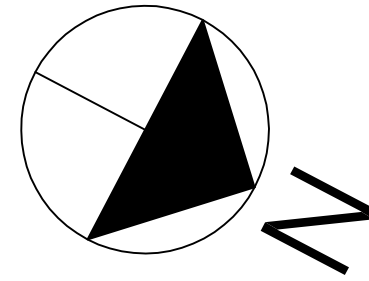

## PLANNING

Revisions:-


Note:  
Do not scale from this drawing. All dimensions to be checked on site by the contractor and to be his responsibility.

My Architect  
125 Clifton Street  
London  
EC2A 4LE  
T 02045 475 8810  
F 020 7613 3387  
E enquiries@myarchi




Job: North Mews  
Job No: M105  
Level: Second  
Drawing: Existing Plan  
Scale: 1:25@A1 / 1:50@A3  
Drawing No: E012  
Revision: -



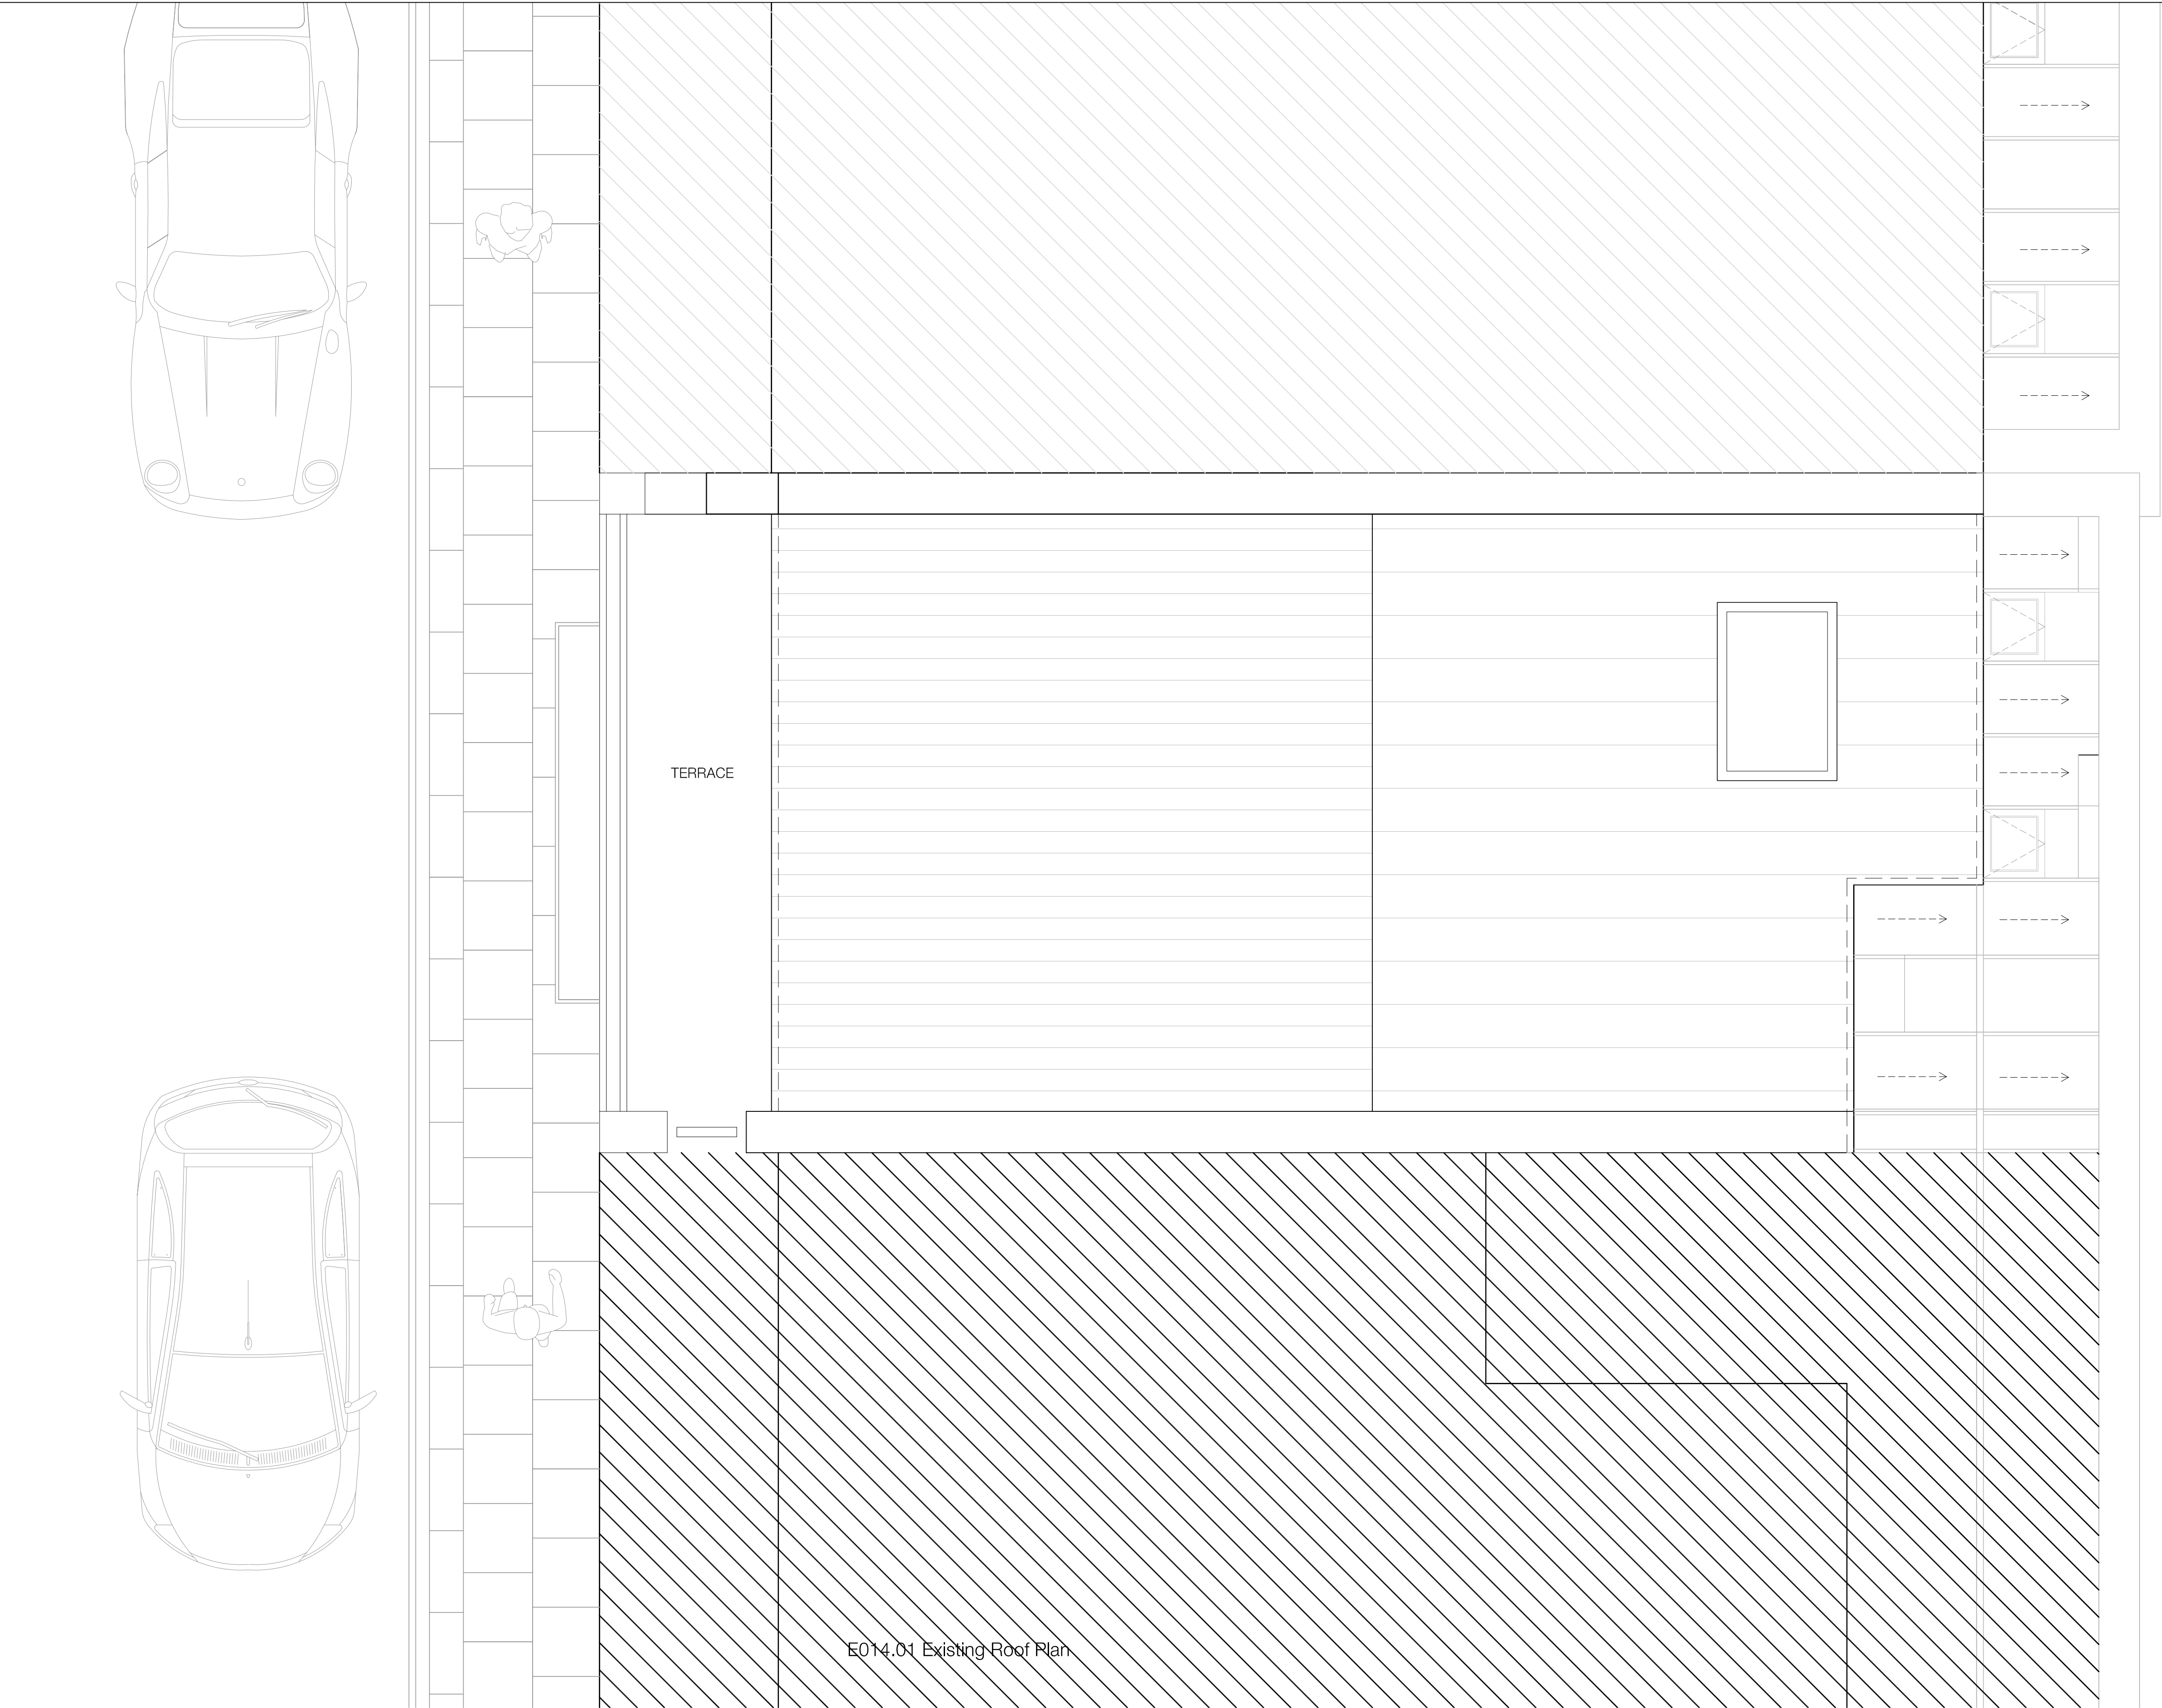

E014.01 Existing Roof Plan 1:25@A1 / 1:50@A3

NOTE:  
The level of information in this drawing is in the relation to making the PLANNING APPLICATION. The information shown should not be used for any other purpose (such as building regulations, costing or construction) unless permission is expressly given by client/architect. Rights for party wall and rights of light lies with the client.  
A specialist measured survey has not been carried out on the site. All dimensions should be checked on site.

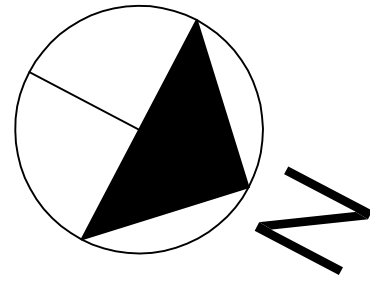

## PLANNING

Revisions:-

Note:  
Do not scale from this drawing. All dimensions to be checked on site by the contractor and to be his responsibility.

My Architect  
1/25 Gilman Street  
London  
EC2A 4LE  
T 02045 475 8810  
F 020 7613 3387  
E enquiries@myarchitect



Job: North Mews  
Job No: M105  
Level: Roof  
Drawing: Existing Plan  
Scale: 1:25@A1 / 1:15@A3  
Drawing No: E014  
Revision: -



E030.01 Existing Elevations  
1:50@A1 / 1:100@A3

NOTE:  
The level of information in this drawing is in the relation to making the PLANNING APPLICATION. The information shown should not be used for any other purpose (such as building regulations, costing or construction) unless permission is expressly given by client/architect. Rights for party wall and rights of light lies with the client.  
A specialist measured survey has not been carried out on the site. All dimensions should be checked on site.

## PLANNING


Revisions:-

Note:  
Do not scale from this drawing. All dimensions to be checked on site by the contractor and to be his responsibility.

My Architect  
125 Clifton Street  
London  
EC2A 4LE  
T 02045 475 8810  
F 020 7613 3387  
E enquiries@myarchi



Job: North Mews  
Job No: M105  
Level: n/a  
Drawing: Existing Elevations  
Scale: 1:50@A1 / 1:100@A3  
Drawing No: E030  
Revision: -

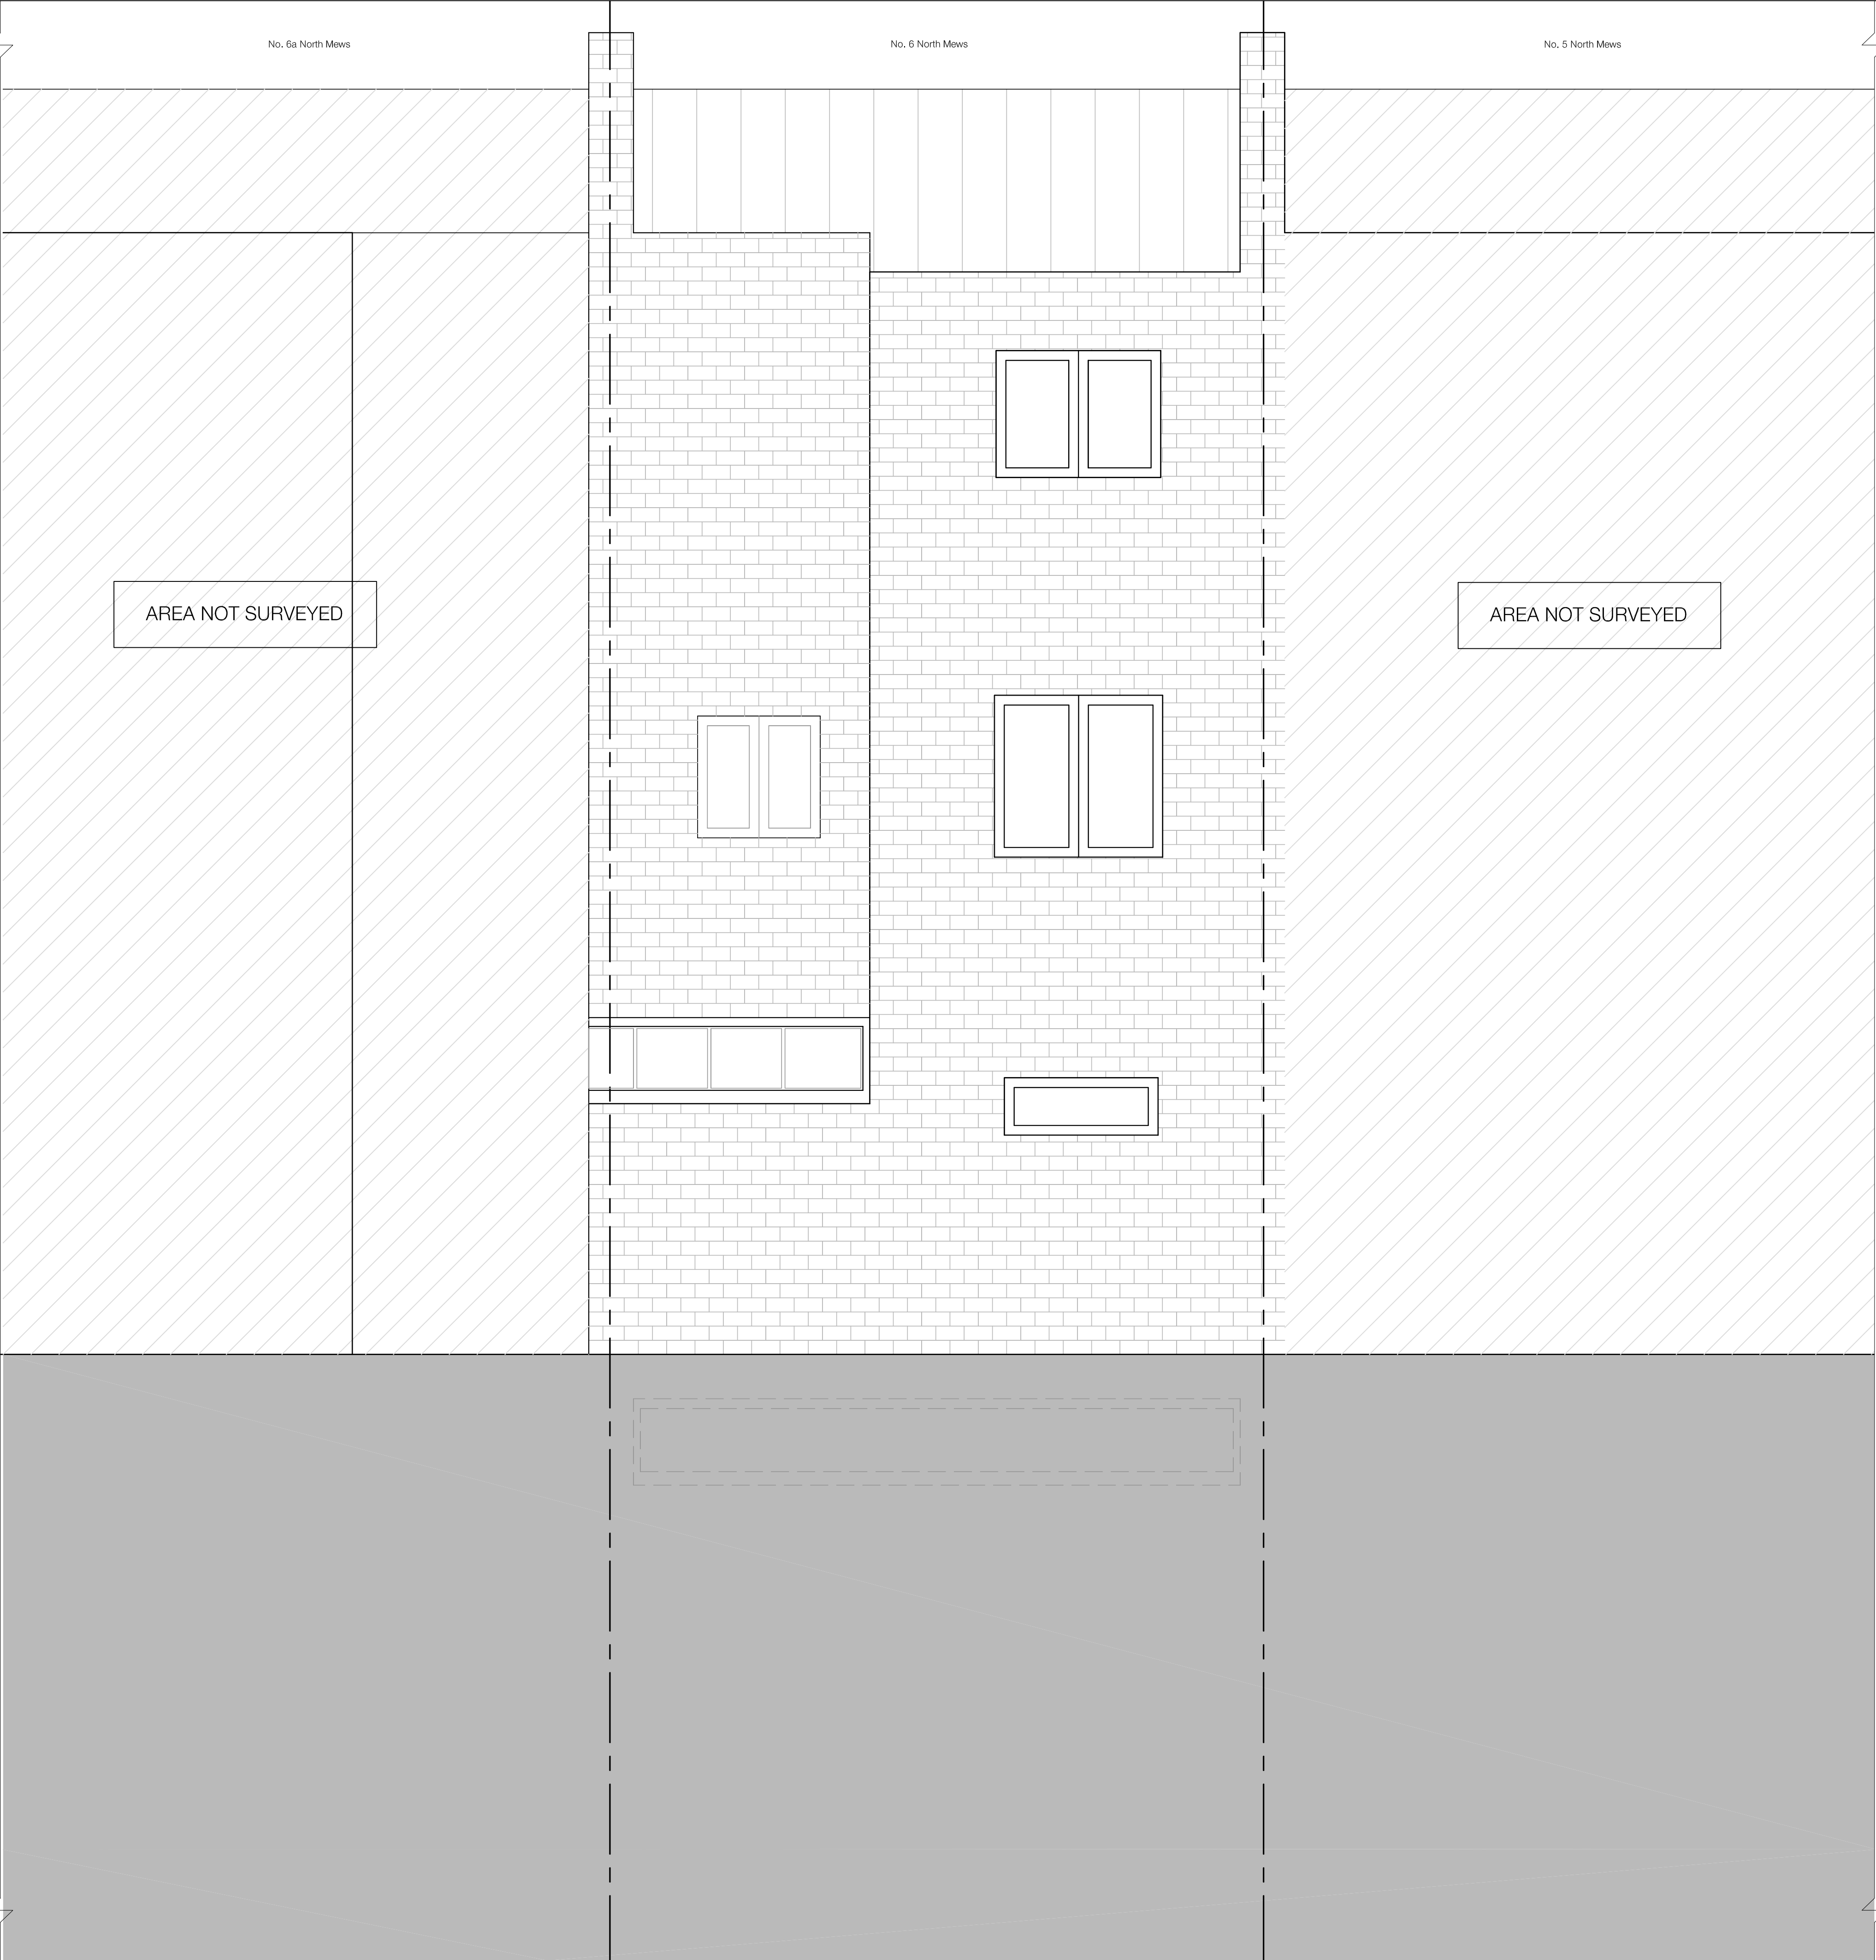

NOTE:  
The level of information in this drawing is in the relation to making the PLANNING APPLICATION. The information shown should not be used for any other purpose (such as building regulations, costing or construction) unless permission is expressly given by client/architect. Rights for party wall and rights of light lies with the client.  
A specialist measured survey has not been carried out on the site. All dimensions should be checked on site.

## PLANNING

Revisions:-

Note:  
Do not scale from this drawing. All dimensions to be checked on site by the contractor and to be his responsibility.


My Architect  
125 Clifton Street  
London  
EC2A 4LE  
T 02045 475 8810  
F 020 7613 3387  
E enquiries@myarchi



Job: North Mews  
Job No: M105  
Level: n/a  
Drawing: Existing Elevations  
Scale: 1:50@A1 / 1:100@A3  
Drawing No: E031  
Revision: -



NOTE:  
The level of information in this drawing is in the relation to making the PLANNING APPLICATION. The information shown should not be used for any other purpose (such as building regulations, costing or construction) unless permission is expressly given by client/architect. Rights for party wall and rights of light lies with the client.  
A specialist measured survey has not been carried out on the site. All dimensions should be checked on site.

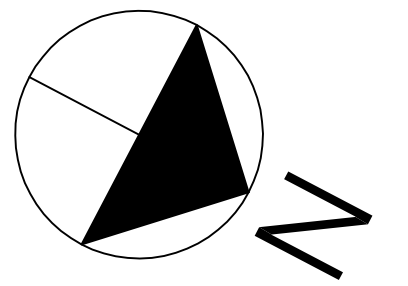

## PLANNING

Revisions:-

Note:  
Do not scale from this drawing. All dimensions to be checked on site by the contractor and to be his responsibility.

My Architect  
125 Clifton Street  
London  
EC2A 4LE  
T 02045 475 8810  
F 020 7613 3387  
E enquiries@myarchitect



Job: North Mews  
Job No: M105  
Level: n/s  
Drawing: Existing Section  
Scale: 1:25@A1 / 1:50@A3  
Drawing No: E040  
Revision: -