



~ NOTES ~

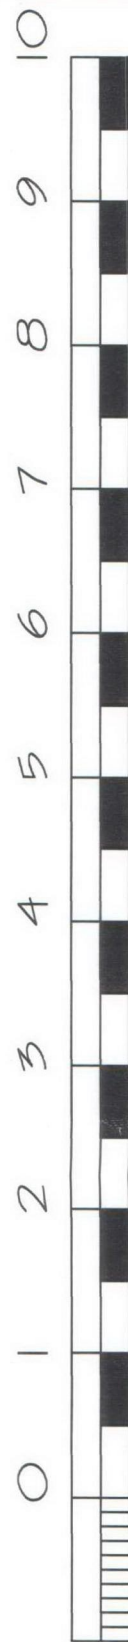

SCALE BAR ~ Meters

GROUND FLOOR PLAN

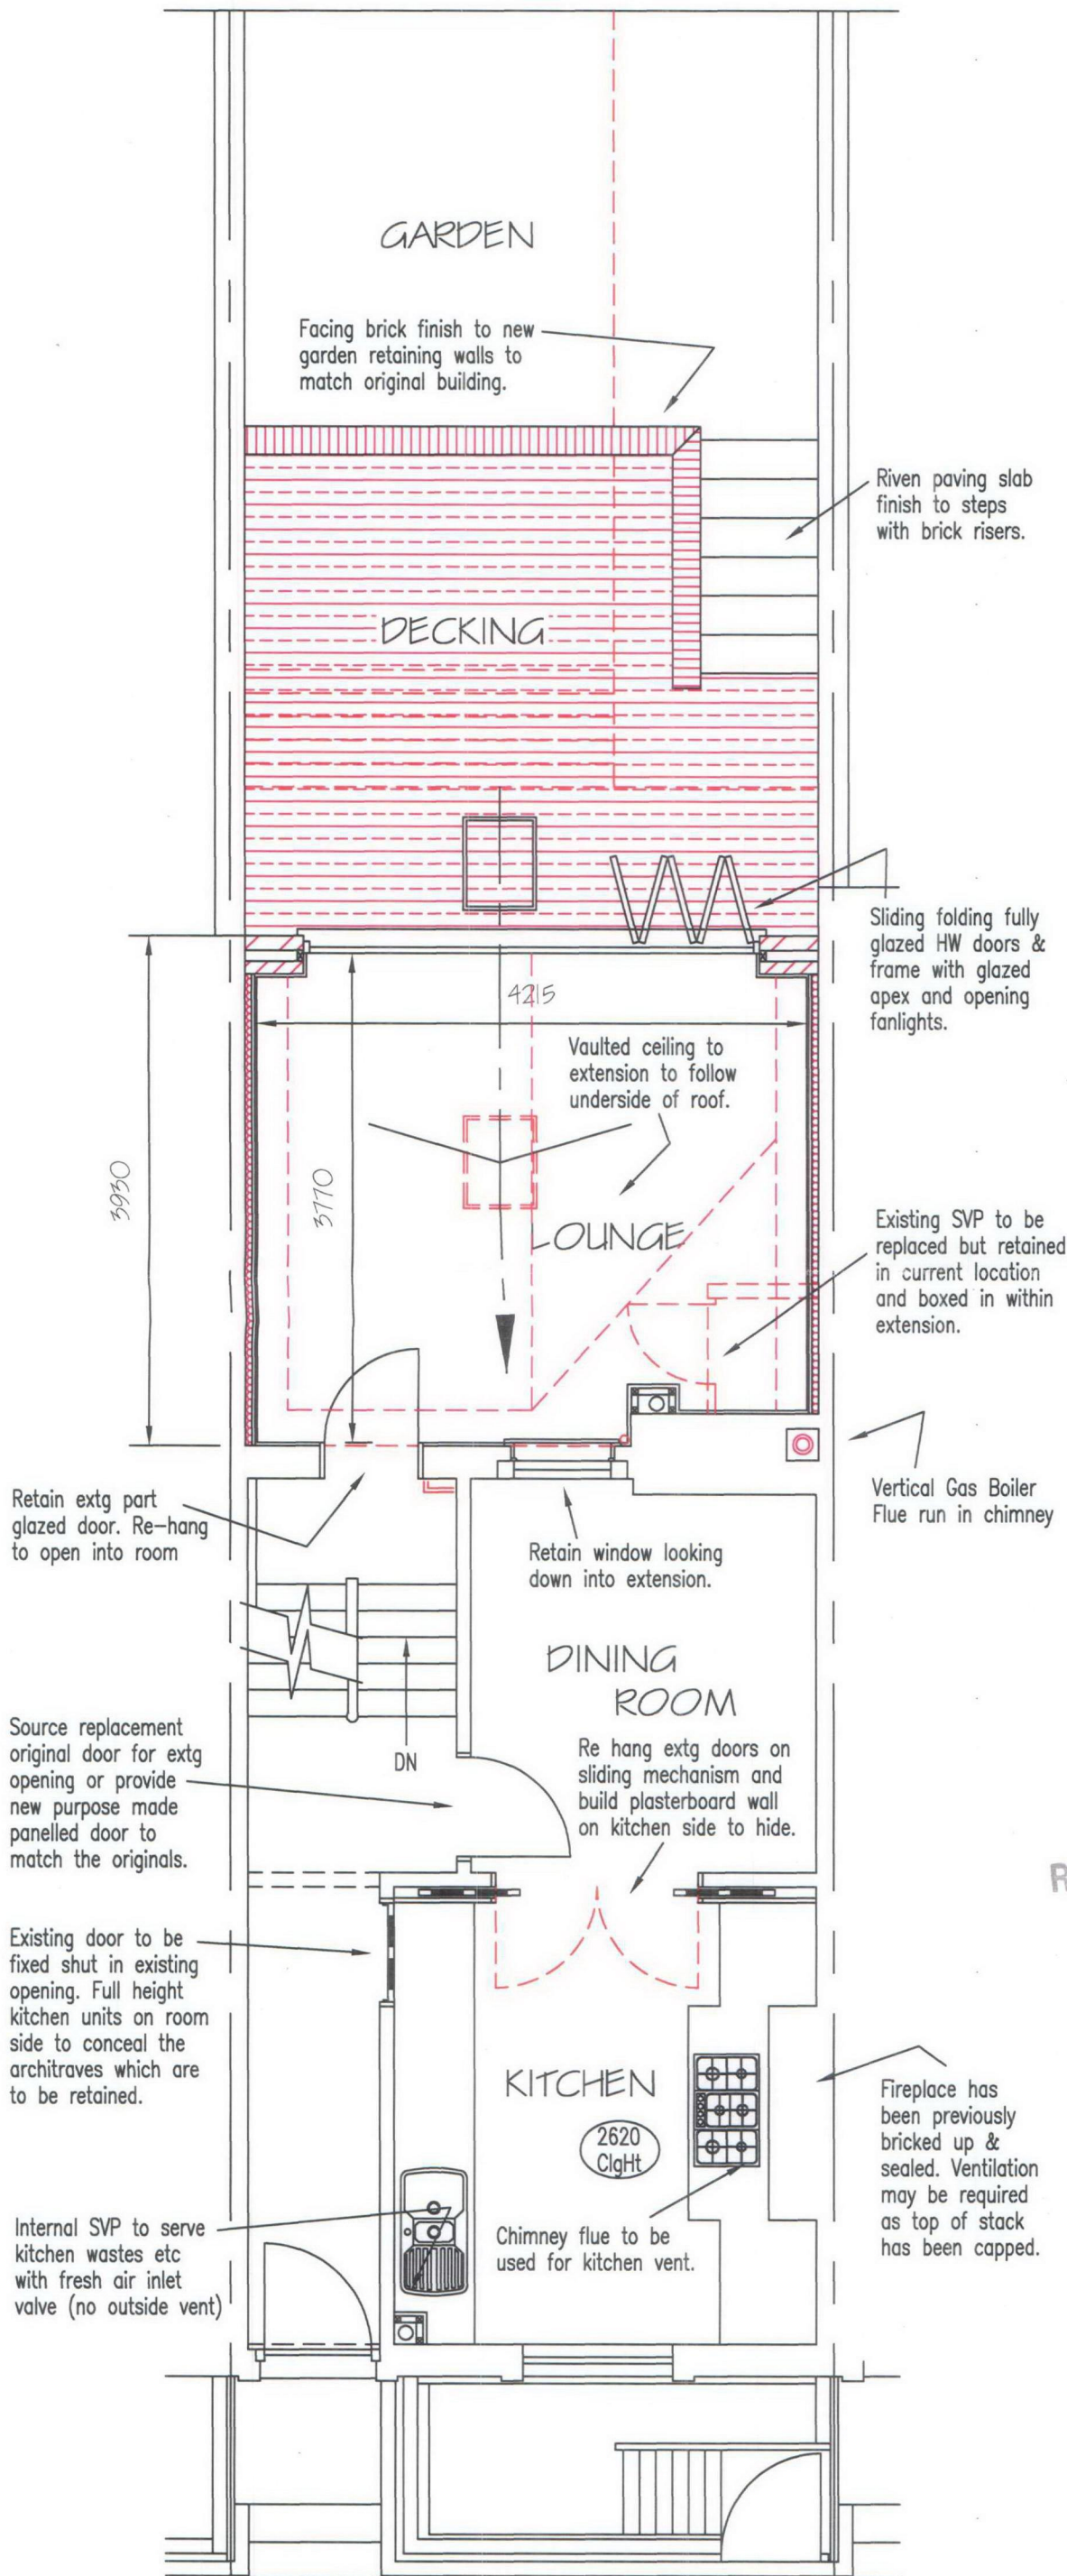

RECEIVED 22 OCT 2009

Rev A - Title block revised.  
REVISIONS

22/10/2009  
DATE

Architectural  
Design & Planning

32 Grange Road  
Plymouth PL7 2HY

t: 01752 341696  
f: 01752 342503

TITLE

PROPOSED GROUND FLOOR PLAN

ADDRESS

83 ARLINGTON ROAD  
LONDON NW1 7ES

CLIENT

C M TANG

SCALE

1:50

DATE

SEPT' 2009

DRAWING No.

090818/06

REV.

A

THE DESIGN  
WORKS