


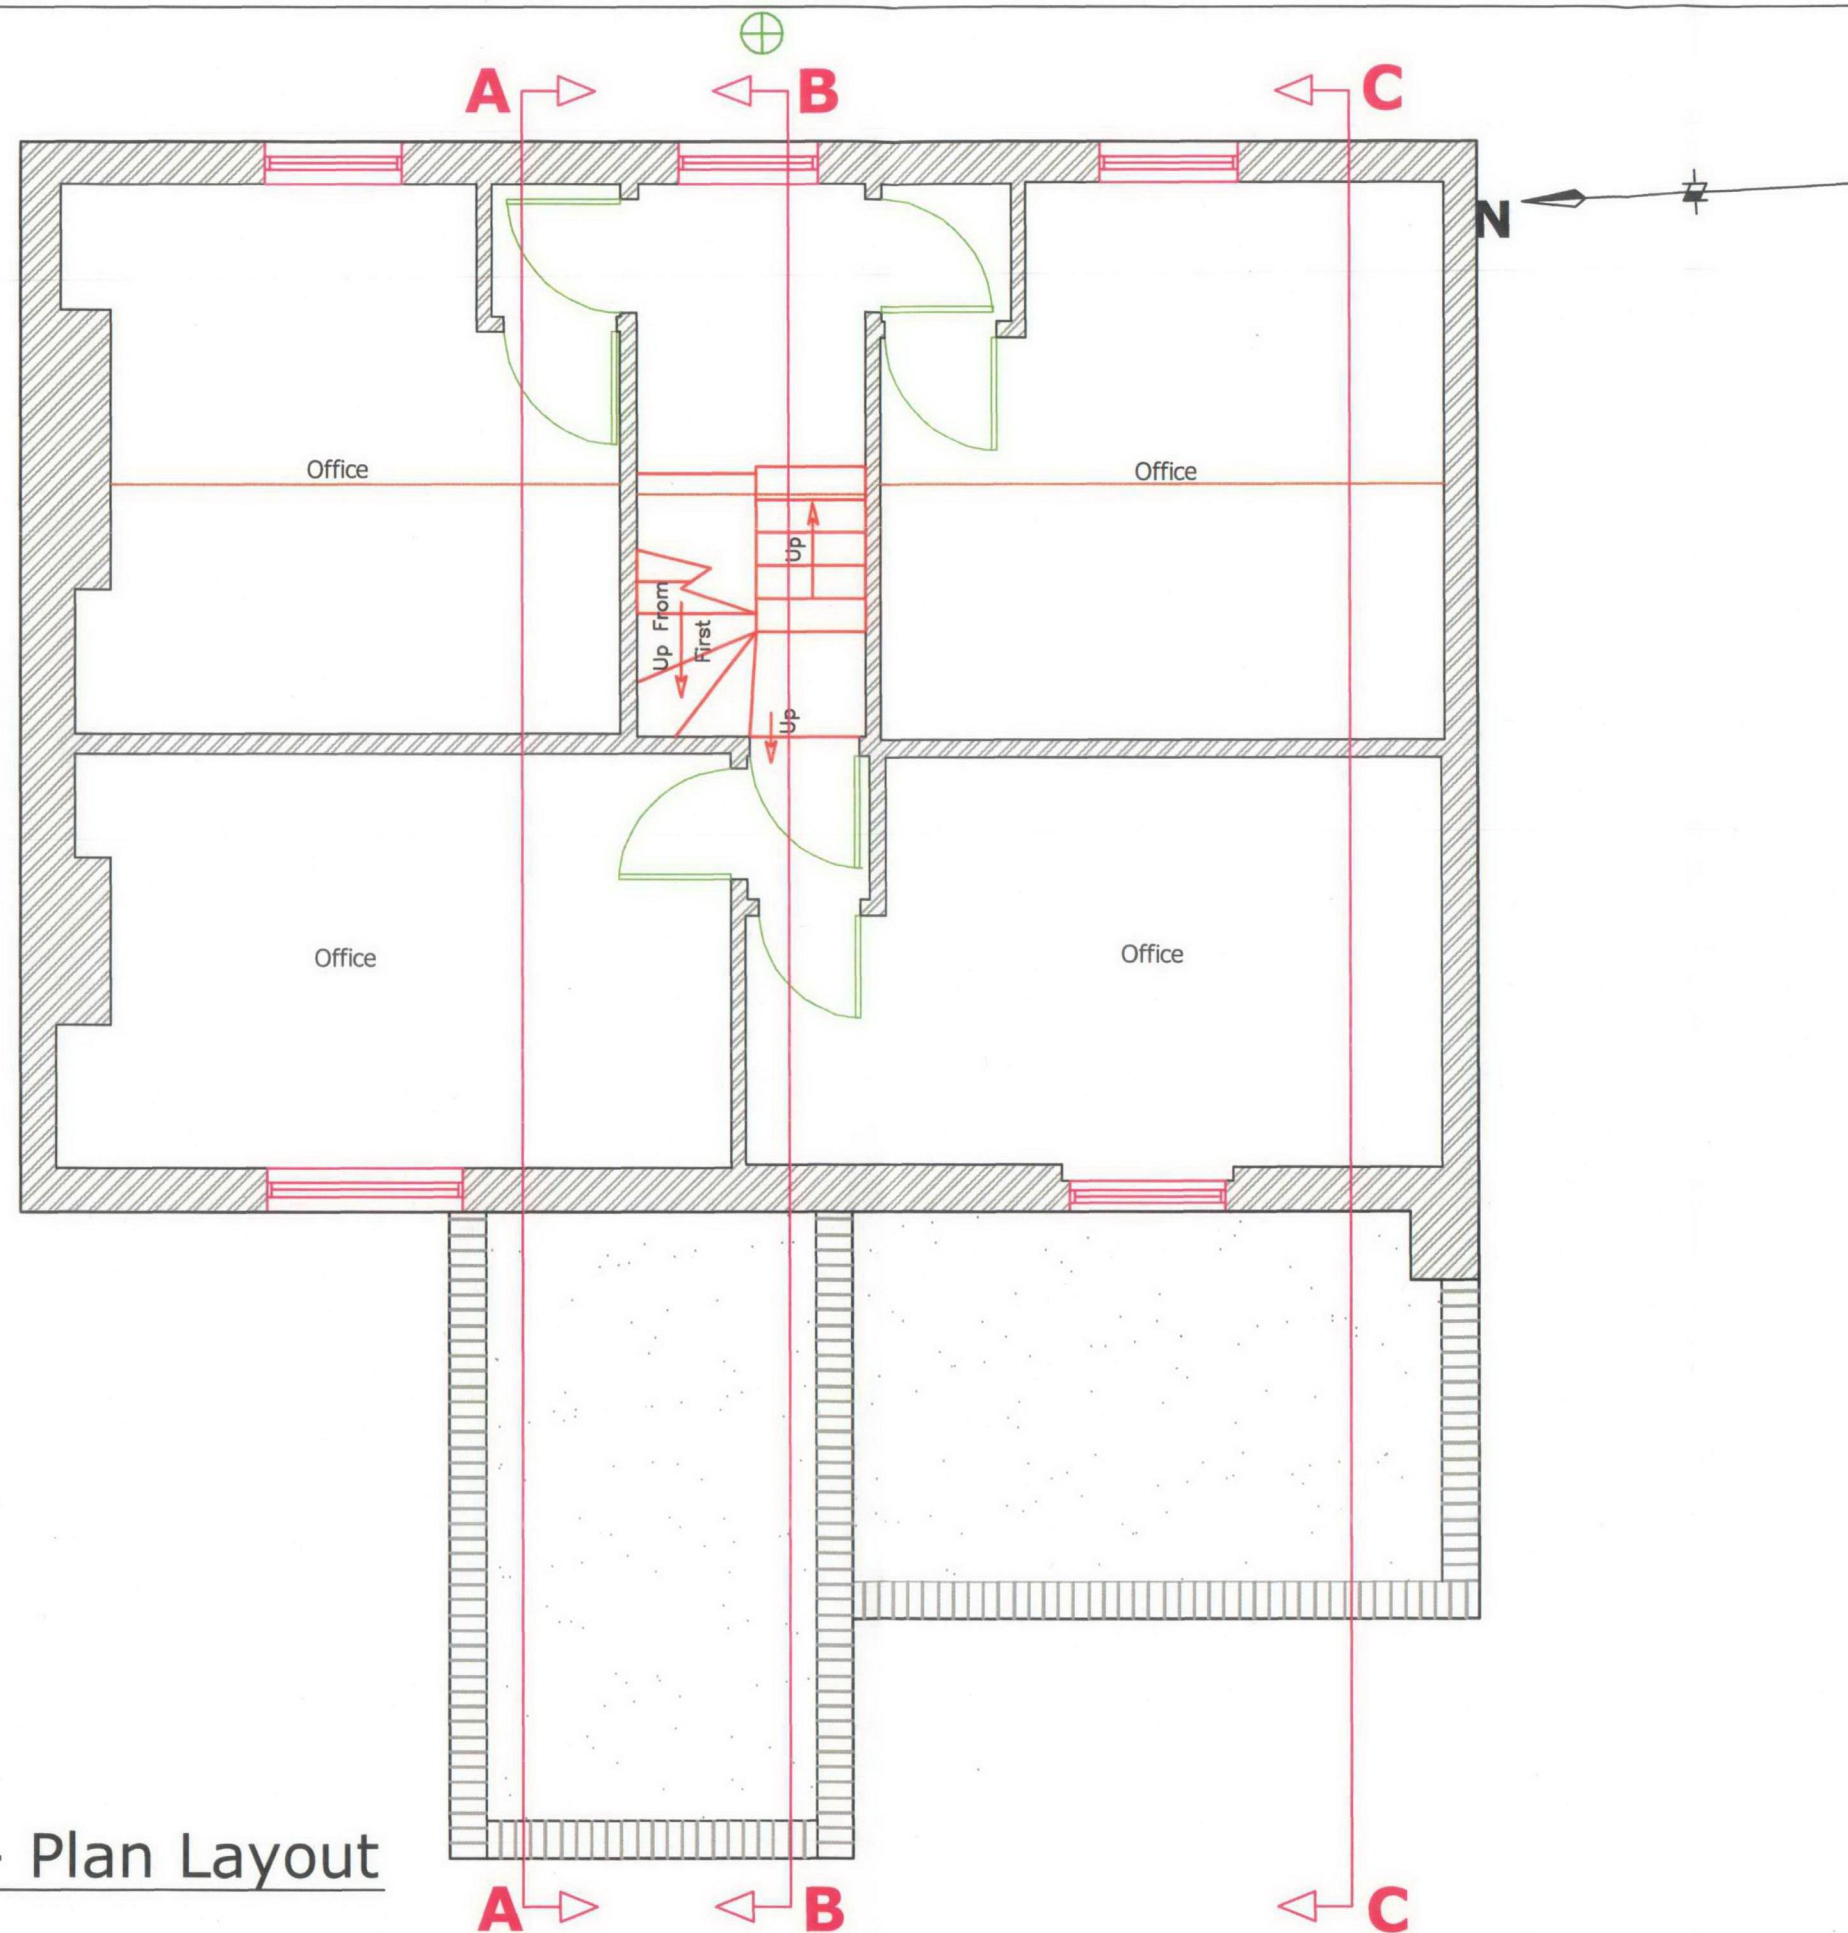

Existing 2nd Floor - Plan Layout



CHARTERED SURVEYORS
CROWN HOUSE,
265/267 KENTISH TOWN ROAD, LONDON NW5 2TP
TELEPHONE 020 7267 2071, FAX 020 7485 8488
DX 46452 KENTISH TOWN
E-MAIL:

PROJECT
317-319 Kentish Town Road

TITLE
Existing 2nd Floor Plans

SCALE	DATE	DRN
1/50	02-06-2009	A S
REV -	DRG NO	JOB NO.
	6791.A/13	6791.A