



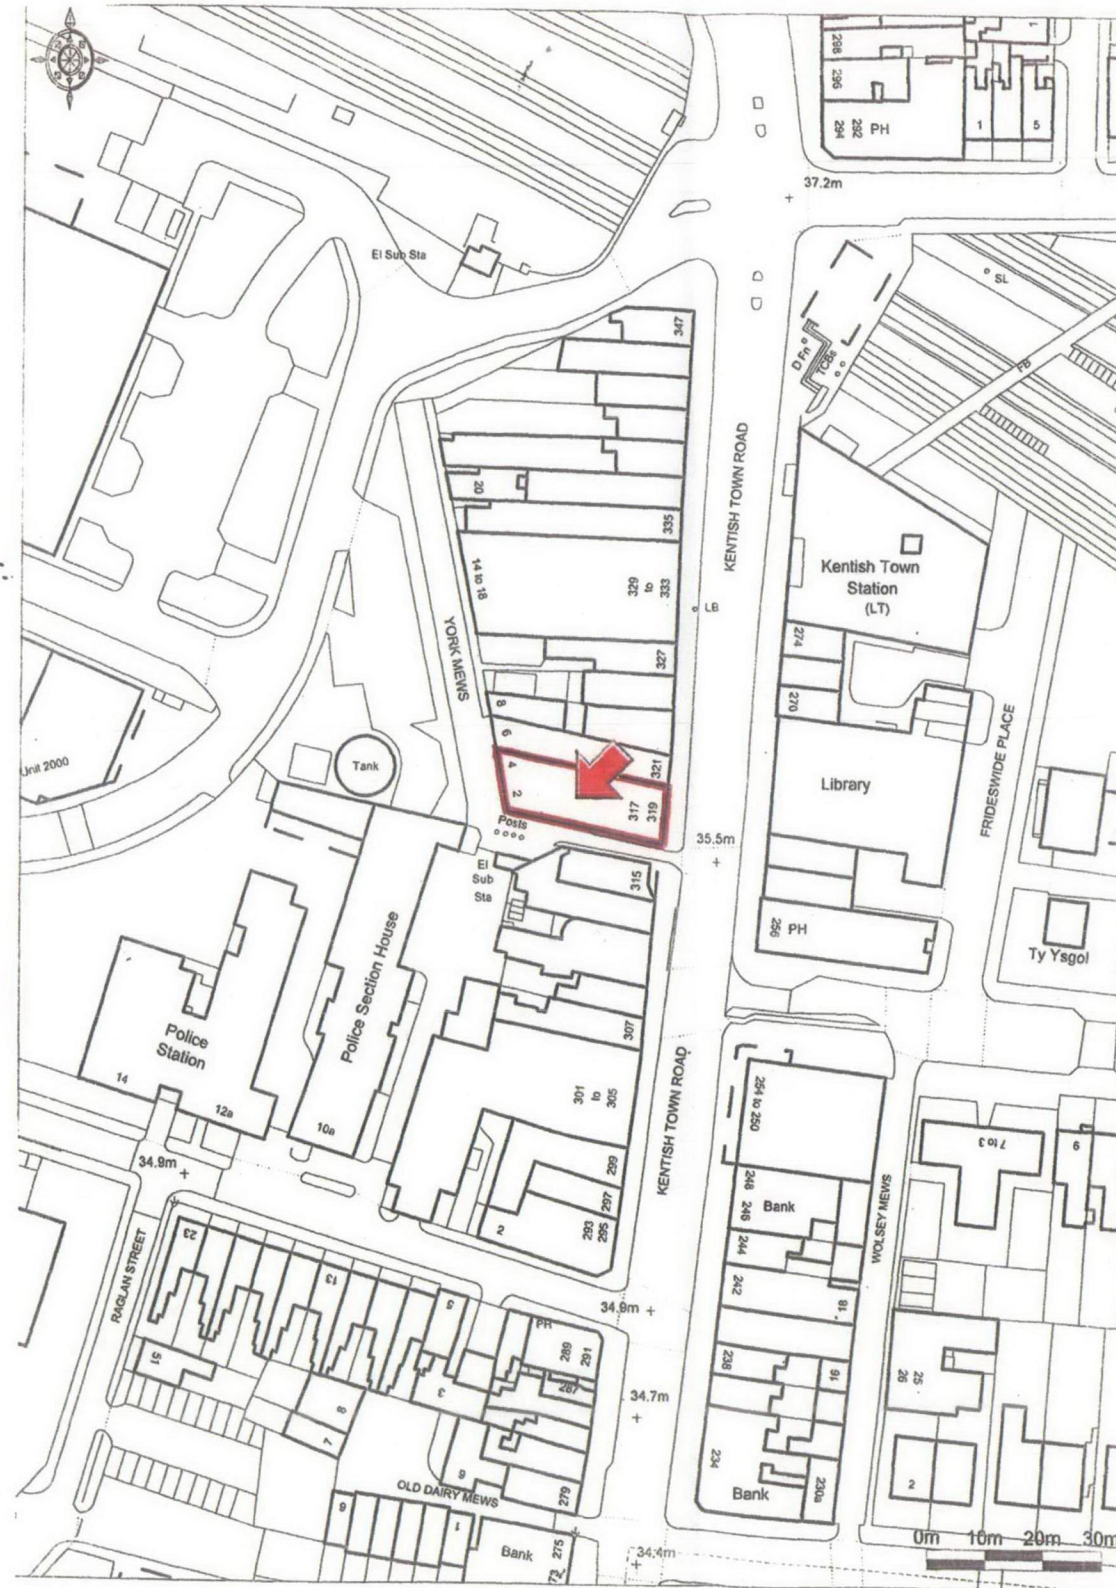

Site Location Plan 1:1250 Scale

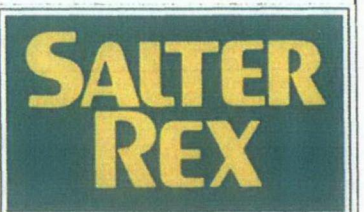

CHARTERED SURVEYORS
CROWN HOUSE,
265/267 KENTISH TOWN ROAD, LONDON NW5 2TP
TELEPHONE 020 7267 2071, FAX 020 7485 8488
DX 46452 KENTISH TOWN
E-MAIL: es@salter-rex.co.uk

PROJECT
317-319 Kentish Town Road

TITLE
Site Plan

SCALE	DATE	DRN
1/1250	27-04-2009	A.S
REV	DRG NO	JOB NO.
	6791.A/9	6791.A