




1 | EXISTING FRONT ELEVATION
9000 | 1:20 (A3)

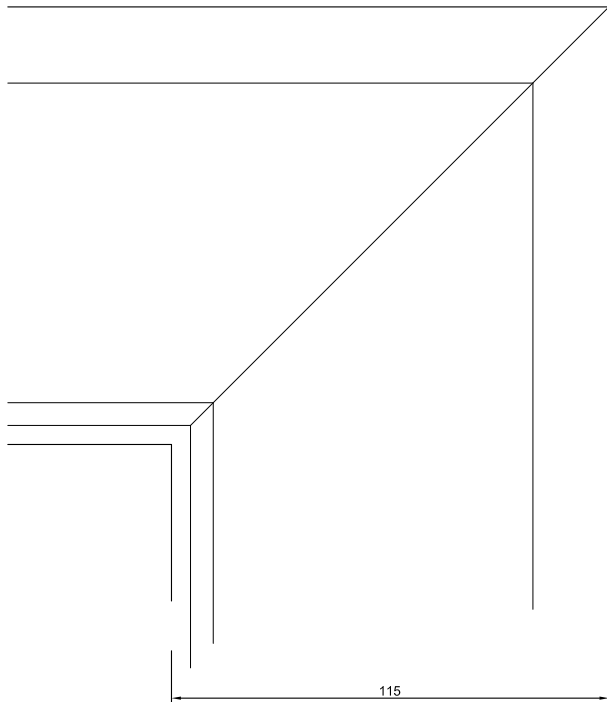


2 | EXISTING ARCHITRAVE ELEVATION DETAIL
9000 | 1:20 (A3)

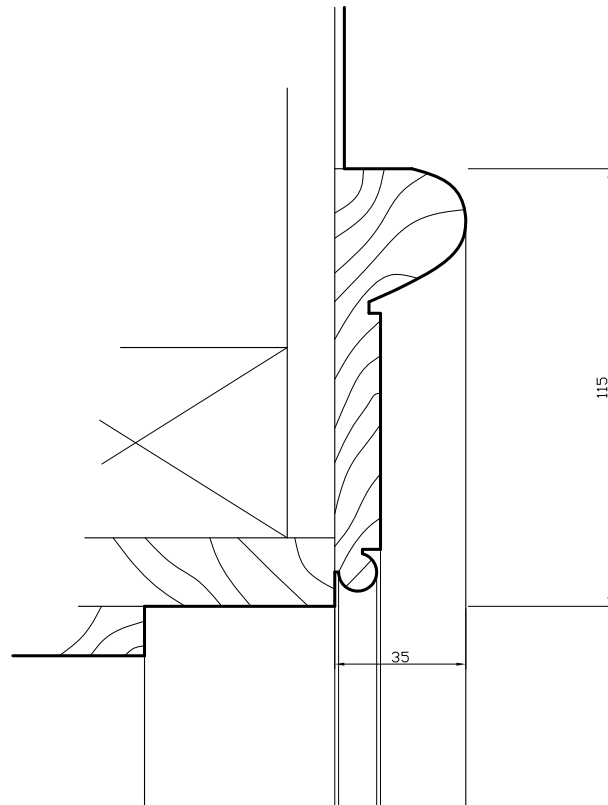

3 | DOOR HEAD DETAIL
9000 | 1:20 (A3)

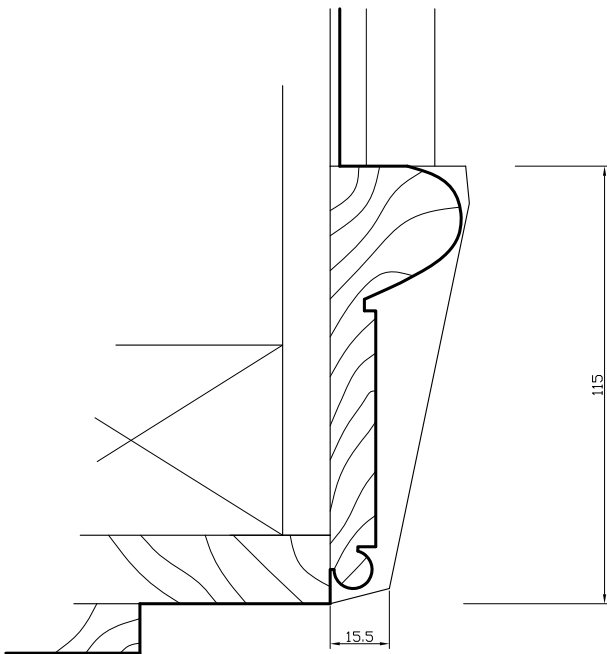

4 | PLAN SECTION DETAIL
9000 | 1:2 (A3)

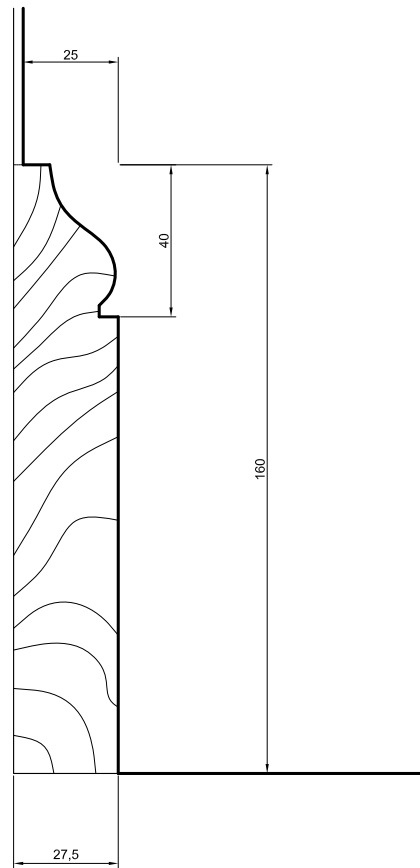

5 | EXISTING/PROPOSED SKIRTING DETAIL
9000 | 1:2 (A3)


NOTES :
All dimensions in millimetres.
All dimensions and levels are to be checked on site by the main contractor prior to commencing excavation works, any discrepancy is to be reported back to the designer for instruction.
This drawing is the property of ARGENT DESIGN LIMITED and may not be reproduced or disclosed to a third party in any form without written permission

CLIENT/PROJECT:
THE PARTNERS
16 CT LLP
36 / 37 CHESTER TERRACE


SHEET TITLE:
TYPICAL EXISTING DOOR DETAILS
AND EXISTING SKIRTING DETAIL
SCALE: 1:20 - 1:2 (A3) DRAWN BY: DPT
DATE: 2009-07-31 APPROVED:
DRAWING No: 36/37CT-DETAIL-9000 Rev. No:

ARGENT
DESIGN LIMITED


100 GEORGE STREET
LONDON, W1U 8NU
TELEPHONE: 020 7563 4250
FAX: 020 7563 4251
EMAIL : INFO@ARGENTDESIGN.CO.UK

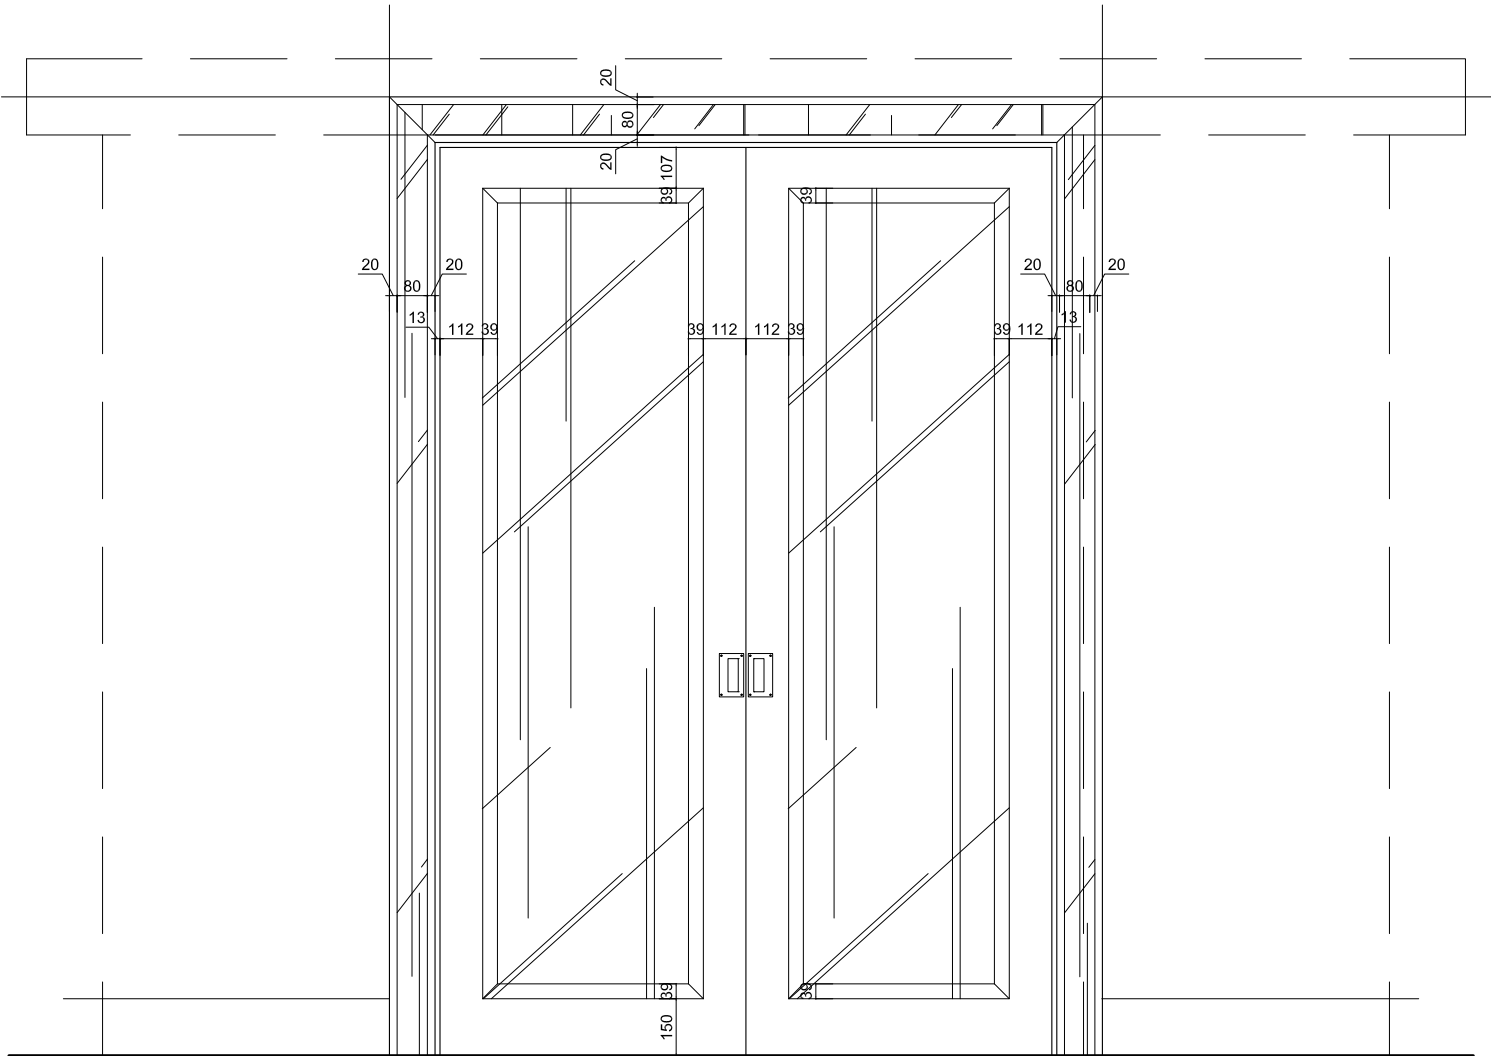

1 FRONT ELEVATION - DOOR IN SITU
9002 1:20 (A3)

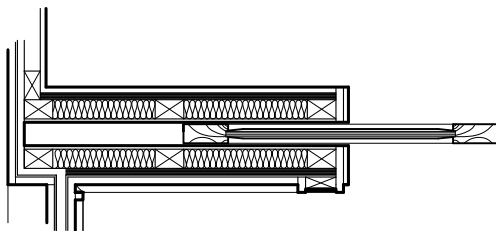

7 PLAN - DOOR IN SITU
9002 1:20 (A3)

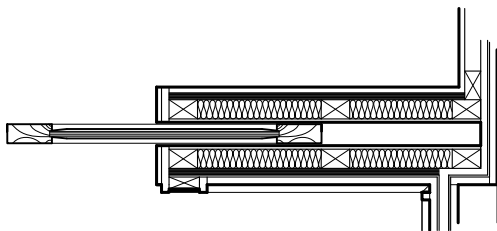


20 X 40mm MARBLE TOP EDGE
OF THE DOOR ARCHITRAVE

4mm FLAT ANTIQUE MIRROR
INSET 5mm RECESSED OFF
THE FRONT OF THE MARBLE
WITH TIMBER PACKERS BEHIND

20 X 40mm MARBLE BOTTOM EDGE
OF THE DOOR ARCHITRAVE

SIDE OF DOOR OPENING
FINISHED IN MARBLE

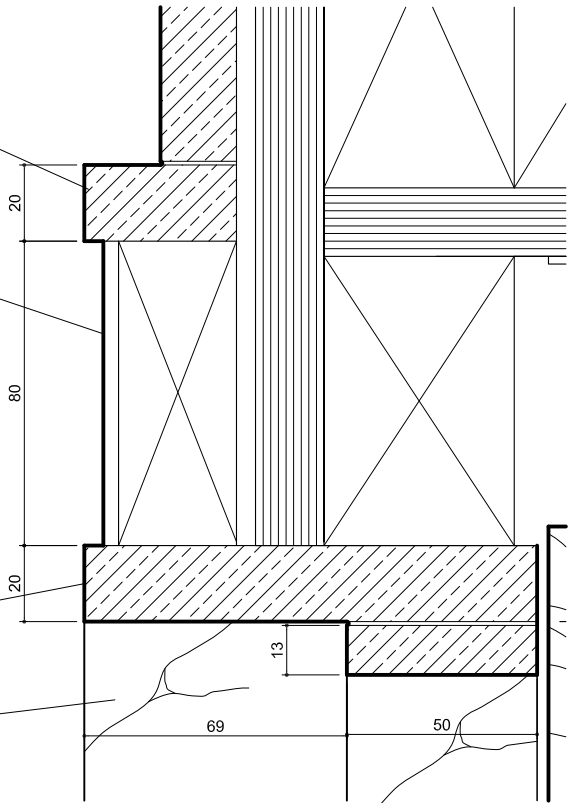

5 DOOR MARBLE ARCHITRAVE DETAIL
9002 1:2 (A3)

DOUBLED UP JOISTS TO
CARPENTERS DETAIL


20mm MARBLE
AND 5 mm ADHESIVE

2 No. 20 X 40mm MARBLE
EDGES WITH 4 X 80mm
FLAT MIRROR INSET
RECESSED 5mm OFF
THE FRONT OF THE
MARBLE TO RUN
AROUND DOOR OPENING
TO CREATE DOOR
ARCHITRAVE

18 mm PLY
TOP RAIL HEIGHT= 100
+ ADDITIONAL 25mm

FULL LENGTH MIRROR
BOTH SIDES WITH 39mm
BEVELLED EDGE

MASTER BATHROOM

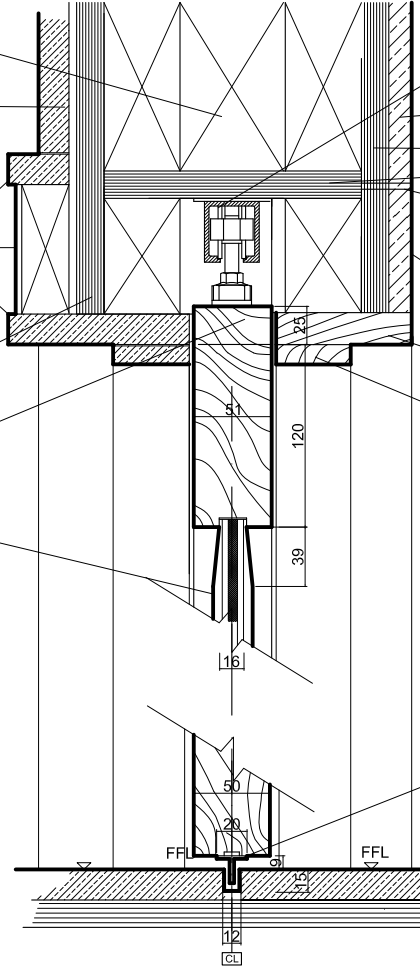

HAWA JUNIOR 80 HIGH
PERFORMANCE TOP HUNG
SLIDING DOOR MECHANISM

12.5mm PLASTERBOARD
AND 2.5mm SKIM

18mm PLY

18mm PLY

DE-MOUNTABLE SECTION
FOR
ACCESS TO RAIL
MECHANISM

NO ARCHITRAVE

21mm PAINTED SOFTWOOD
LINER

13mm PAINTED SOFTWOOD
STOPS

MASTER DRESSING ROOM

HÄFELE LIGHT DUTY GUIDE
CAT. NO. 409.12.990 WITH
ALUMINIUM CHANNEL 3M
CAT.NO. 409.14.029.

20mm STONE FLOOR FINISH

18 mm WBP PLY SUBFLOOR

6 DETAIL SECTION AT HEAD AND BOTTOM RAIL GUIDE
9002 1:5 (A3)

NOTES :

All dimensions in millimetres.

All dimensions and levels are to be checked on site by the main contractor prior to commencing excavation works. any discrepancy is to be reported back to the designer for instruction.

This drawing is the property of ARGENT DESIGN LIMITED and may not be reproduced or disclosed to a third party in any form without written permission

DOOR SCHEDULE

GF DOOR 04	(2400)
GF DOOR 05	(2400)
2F DOOR 02	(2400)
2F DOOR 05	(2400)
2F DOOR 06	(2400)
2F DOOR 09	(2400)

CLIENT/PROJECT:

THE PARTNERS
16 CT LLP

36 / 37 CHESTER TERRACE

SHEET TITLE:
TYPICAL DOUBLE SLIDING FULL
MIRROR DOOR DETAILS

SCALE: 1:20 - 1:2 (A3) DRAWN BY: DPT

DATE: 2009-07-31 APPROVED:

DRAWING No: 36/37CT-DETAIL-9002 Rev. No.:


ARGENT
DESIGN LIMITED

100 GEORGE STREET
LONDON, W1U 8NU


TELEPHONE: 020 7563 4250

FAX: 020 7563 4251


EMAIL : INFO@ARGENTDESIGN.CO.UK

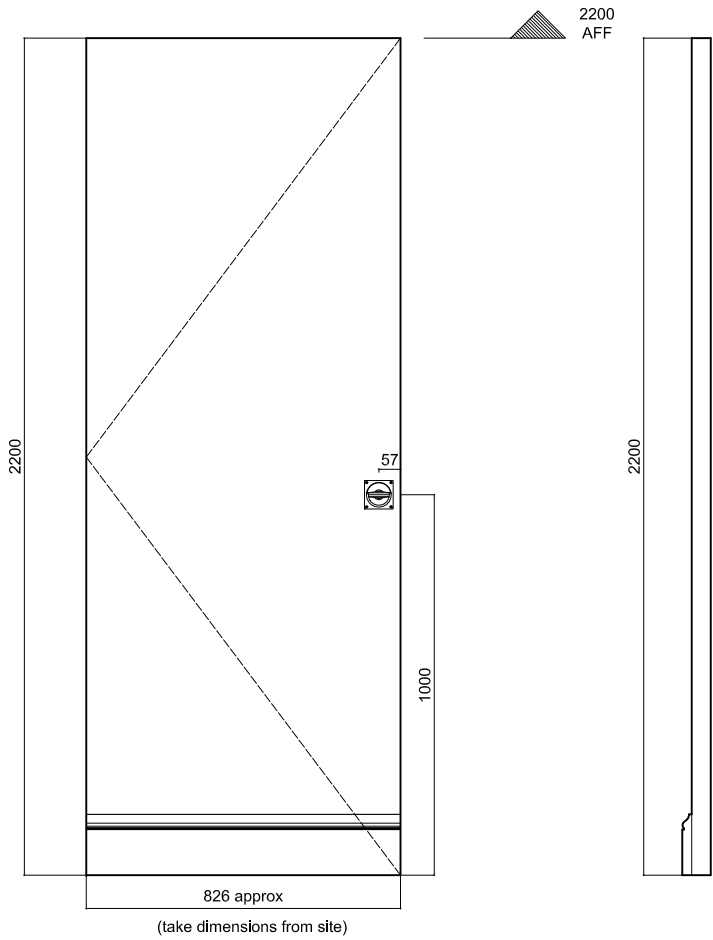


1 | FRONT & SIDE ELEVATION
9004 | 1:20 (A3)

 


3 | PLAN
9004 | 1:20 (A3)

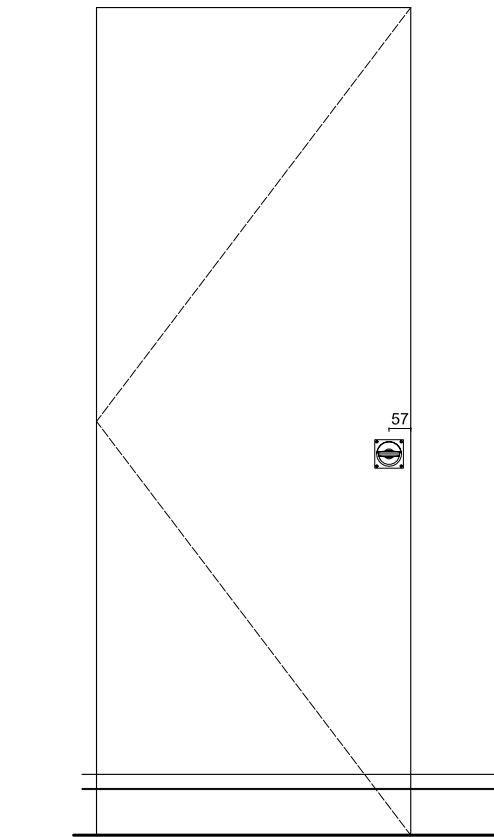


2 | PLAN & FRONT ELEVATION - DOOR IN SITU
9004 | 1:20 (A3)

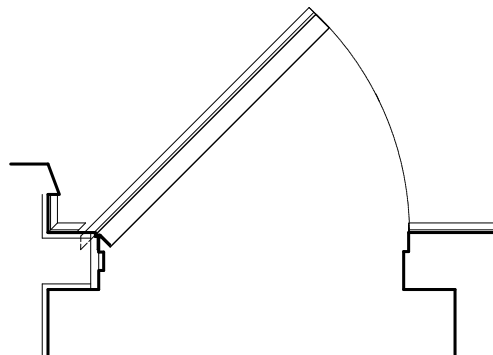



4 | PLAN IN SITU
9004 | 1:20 (A3)

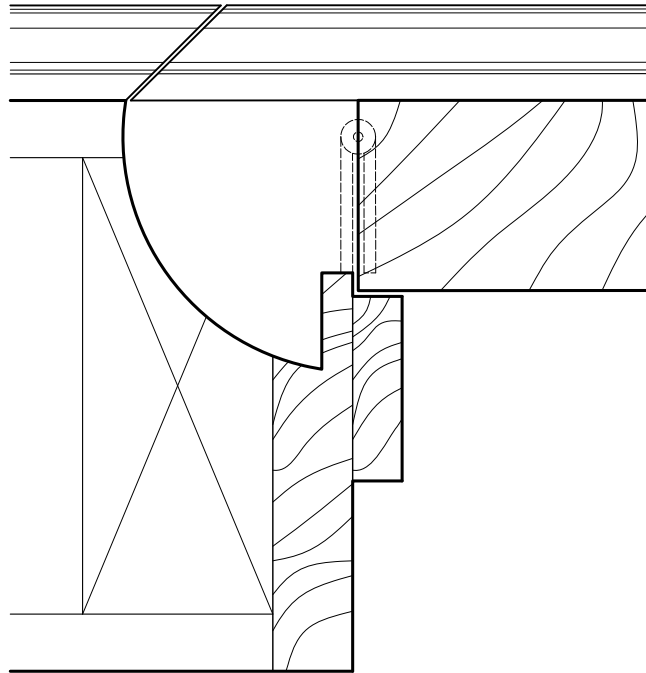

5 | DOOR OPENING DETAIL AT SKIRTING HEIGHT OPEN AND CLOSED
9004 | 1:2 (A3)

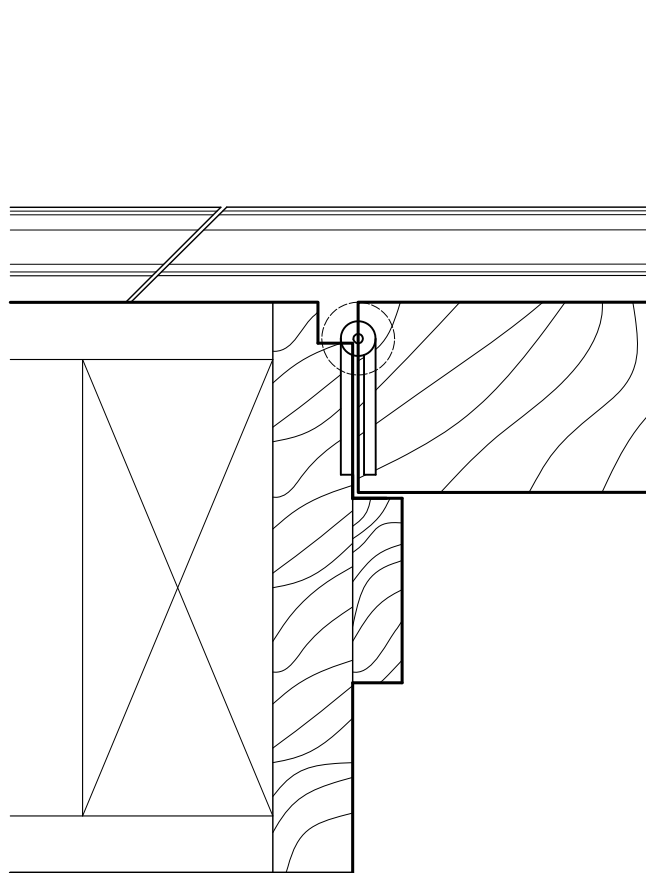

6 | DOOR OPENING DETAIL AT ABOVE SKIRTING LEVEL OPEN AND CLOSED
9004 | 1:2 (A3)

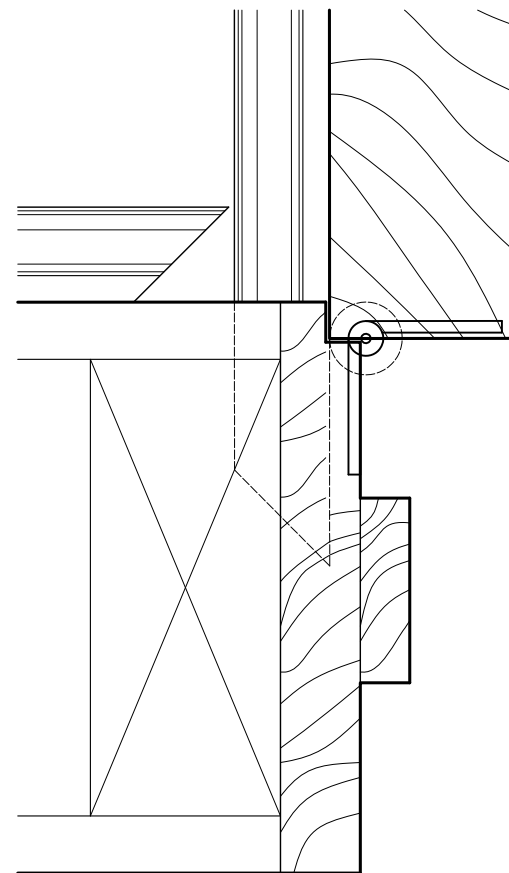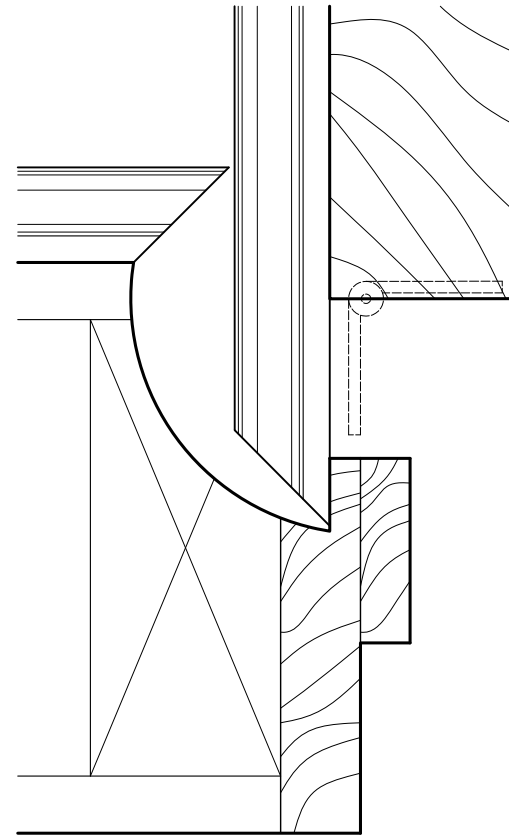

NOTES :
All dimensions in millimetres.
All dimensions and levels are to be checked on site by the main contractor prior to commencing excavation works, any discrepancy is to be reported back to the designer for instruction.
This drawing is the property of ARGENT DESIGN LIMITED and may not be reproduced or disclosed to a third party in any form without written permission

DOOR SCHEDULE

1F DOOR 4 (2200)

1F DOOR 5 (2200)

2F DOOR 3 (2200)

2F DOOR 4 (2200)

3F DOOR 10 (2200)

3F DOOR 11 (2200)

CLIENT/PROJECT:

THE PARTNERS
16 CT LLP

36 / 37 CHESTER TERRACE

SHEET TITLE:

TYPICAL SINGLE JIB
DOOR DETAILS

SCALE: 1:20 - 1:2 (A3) DRAWN BY: DPT


DATE: 2009-07-31 APPROVED:

DRAWING No: 36/37CT-DETAIL-9004 Rev. No.:


ARGENT
DESIGN LIMITED

100 GEORGE STREET
LONDON, W1U 8NU

TELEPHONE: 020 7563 4250
FAX: 020 7563 4251
EMAIL : INFO@ARGENTDESIGN.CO.UK

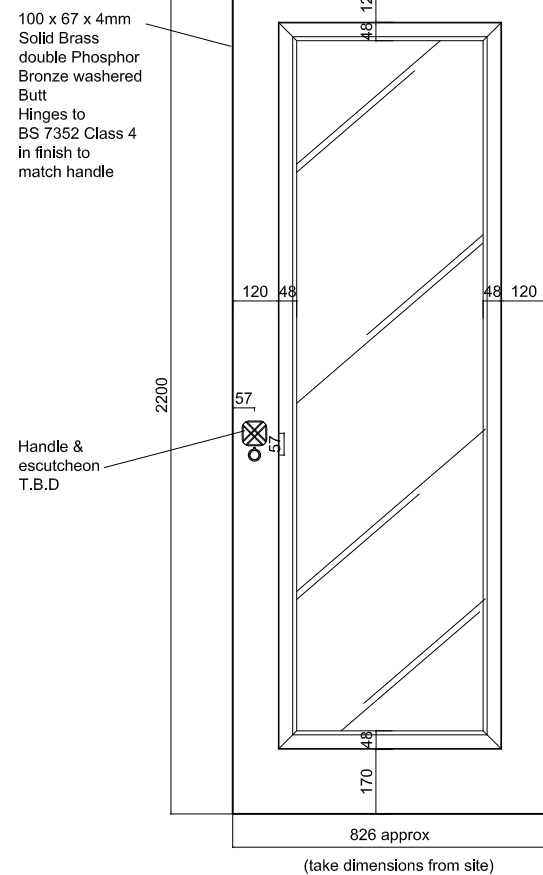

3	SIDE SECTION AND ELEVATION
9005	1:20 (A3)

 

4	PLAN
9005	1:20 (A3)




5	DOOR SECTION AND ELEVATION DETAILS
9005	1:2 (A3)





6	DOOR DETAIL
9005	1:2 (A3)



100 GEORGE STREET
LONDON, W1U 8NU
TELEPHONE: 020 7563 4250
FAX: 020 7563 4251
EMAIL : INFO@ARGENTDESIGN.CO.UK

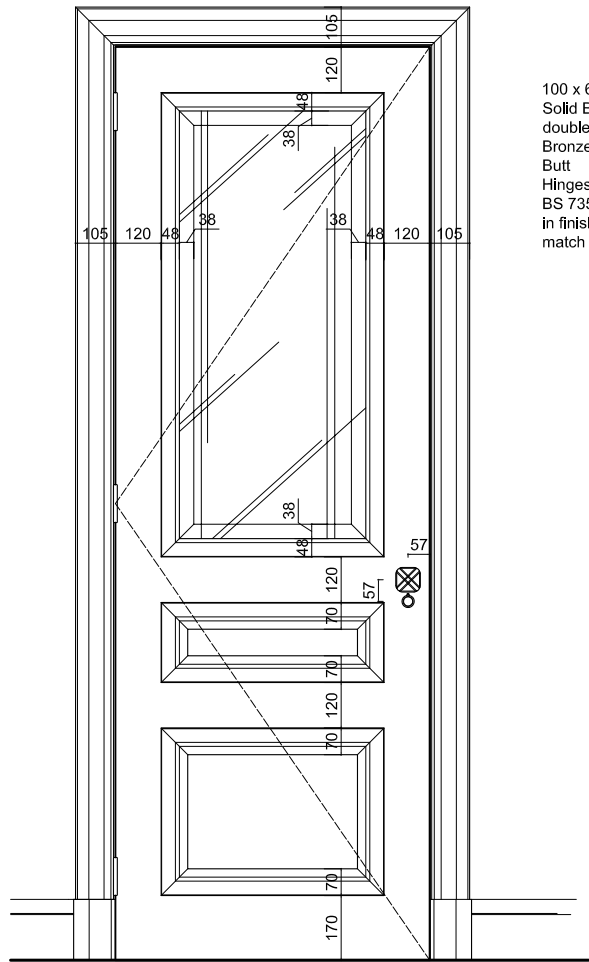


1 | PLAN & FRONT ELEVATION - DOOR IN SITU
9006 | 1:20 (A3)

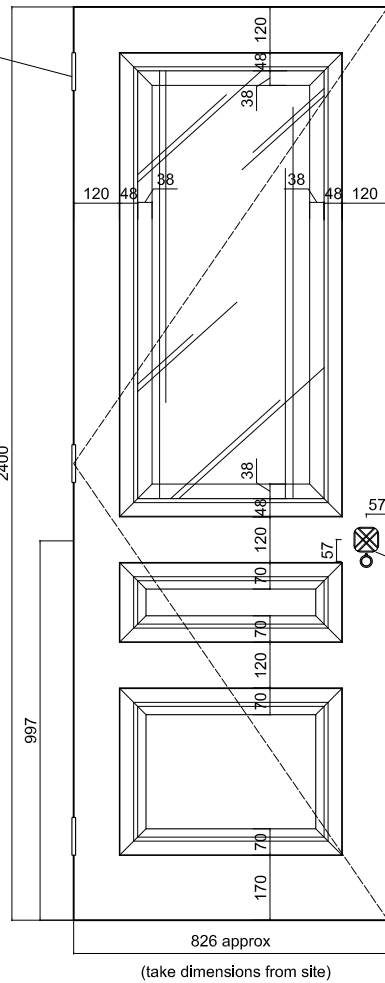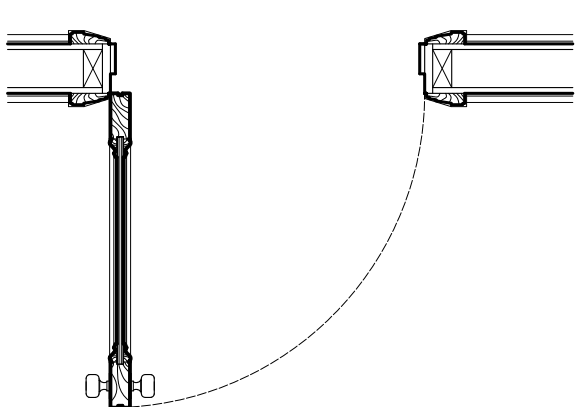


2 | FRONT ELEVATION
9006 | 1:20 (A3)

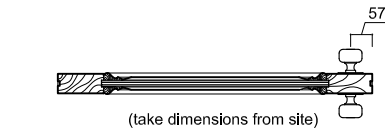


4 | PLAN
9006 | 1:20 (A3)

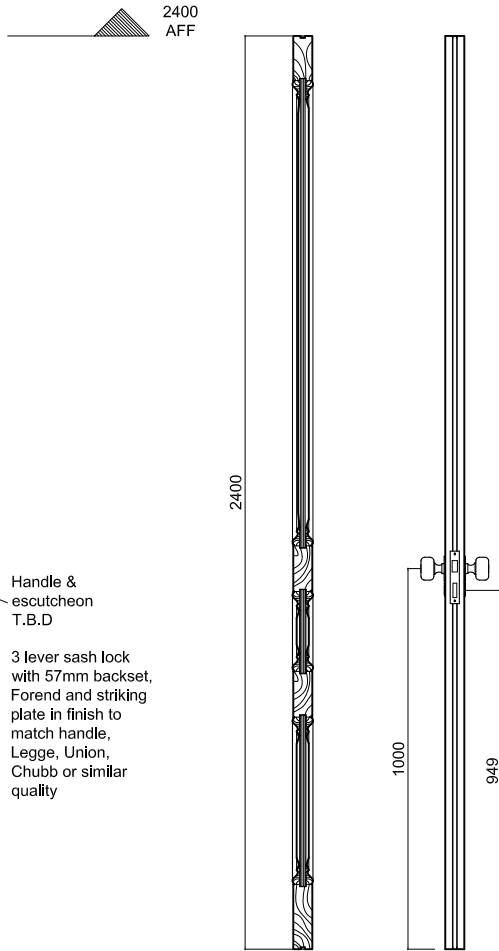

3 | SIDE SECTION AND ELEVATION
9006 | 1:20 (A3)

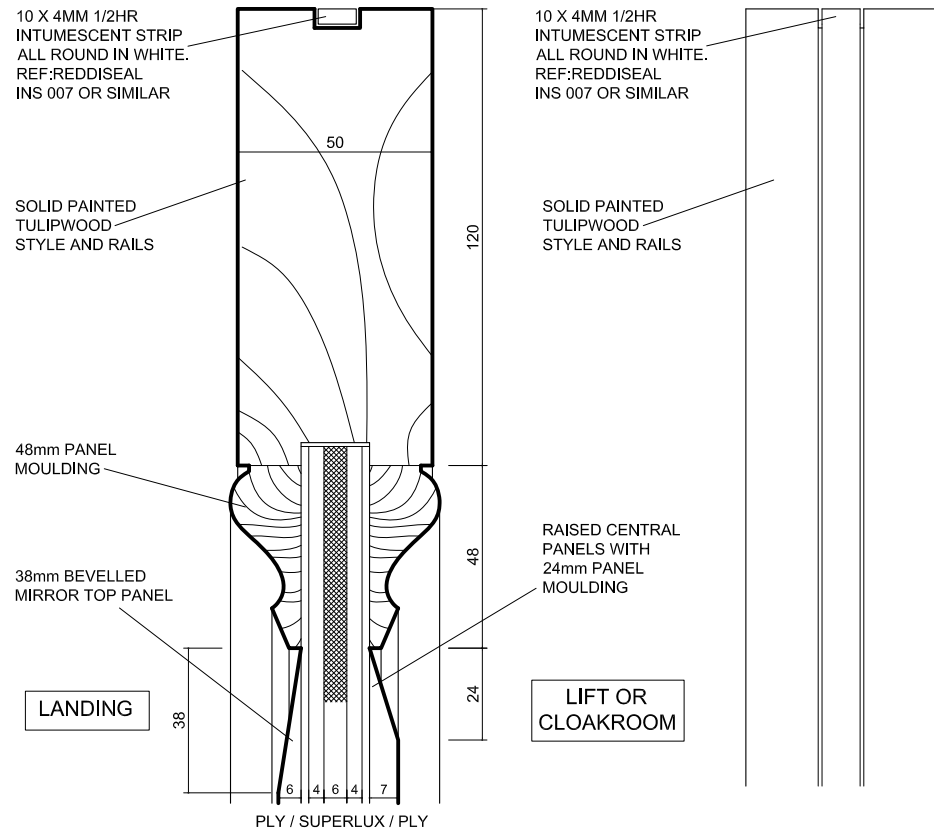

5 | DOOR SECTION AND ELEVATION DETAILS
9006 | 1:2 (A3)

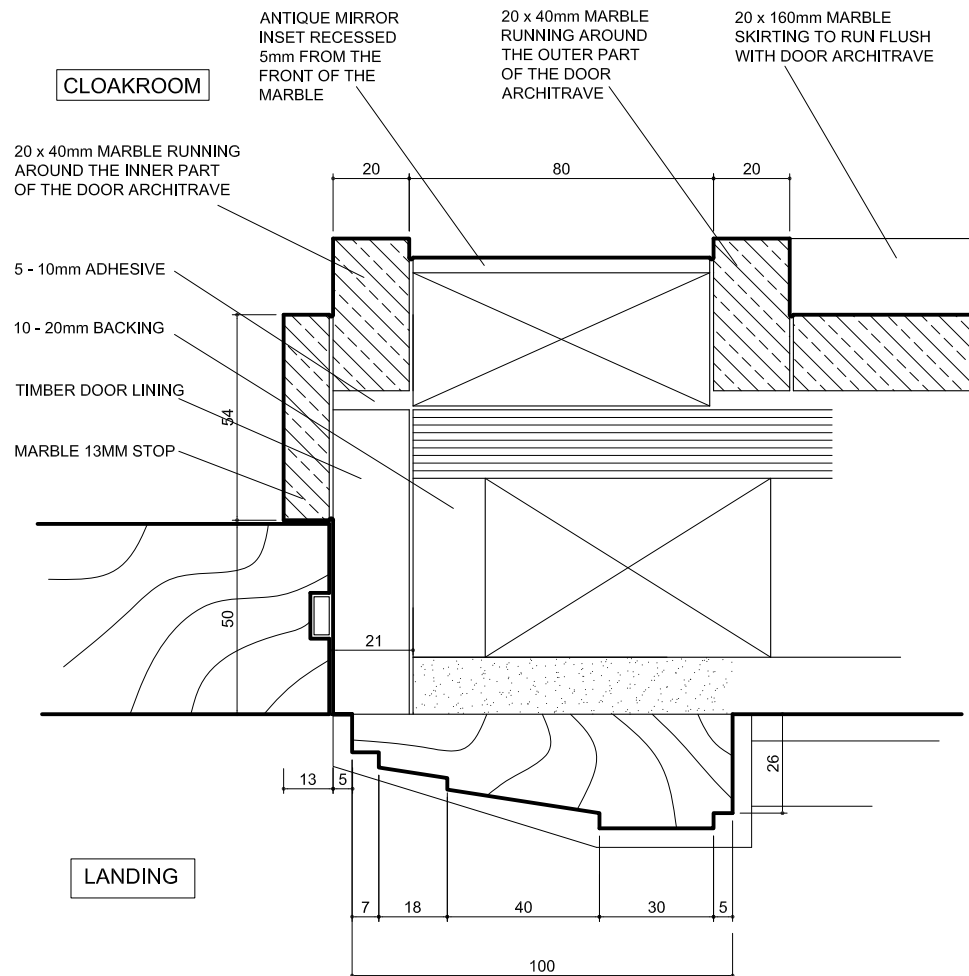

6 | DOOR PLAN DETAIL
9006 | 1:2 (A3)






NOTES :
All dimensions in millimetres.
All dimensions and levels are to be checked on site by the main contractor prior to commencing excavation works, any discrepancy is to be reported back to the designer for instruction.
This drawing is the property of ARGENT DESIGN LIMITED and may not be reproduced or disclosed to a third party in any form without written permission

DOOR SCHEDULE	
LGF DOOR 14	(2200)
GF DOOR 9	(2400)
1F DOOR 2	(2400)
2F DOOR 1	(2400)
3F DOOR 12	(2200)

CLIENT/PROJECT:
THE PARTNERS
16 CT LLP
36 / 37 CHESTER TERRACE

SHEET TITLE:
TYPICAL SINGLE HINGED DOOR
WITH MIRROR PANEL DETAILS
SCALE: 1:20 - 1:2 (A3)
DATE: 2009-07-31
DRAWING No: 36/37CT-DETAIL-9006


ARGENT
DESIGN LIMITED
100 GEORGE STREET
LONDON, W1U 8NU
TELEPHONE: 020 7563 4250
FAX: 020 7563 4251
EMAIL : INFO@ARGENTDESIGN.CO.UK

  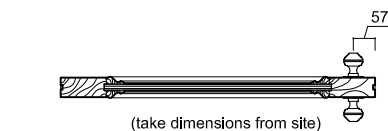  [illegible]


ARGENT
DESIGN LIMITED

100 GEORGE STREET
LONDON, W1U 8NU


TELEPHONE: 020 7563 4250
FAX: 020 7563 4251
EMAIL : info@argentedesign.co.uk

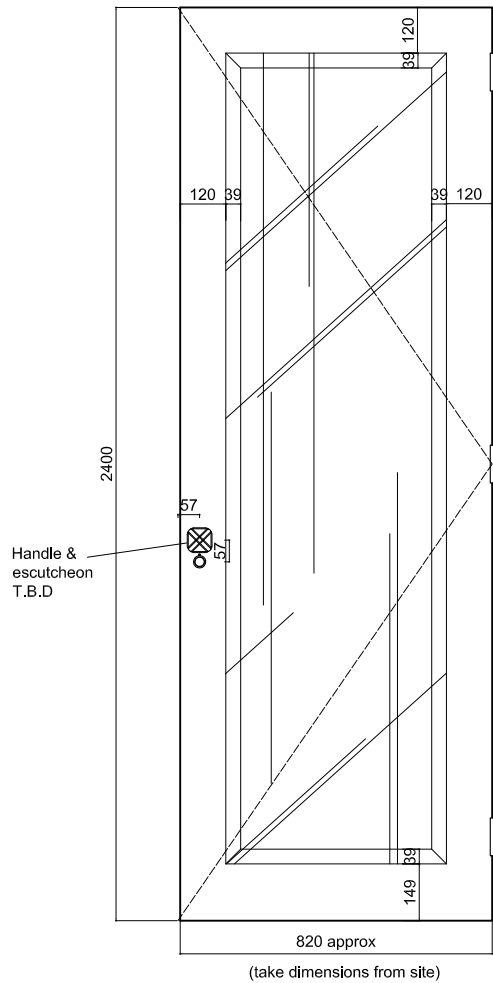


1 | PLAN & FRONT ELEVATION - DOOR IN SITU
9008 | 1:20 (A3)

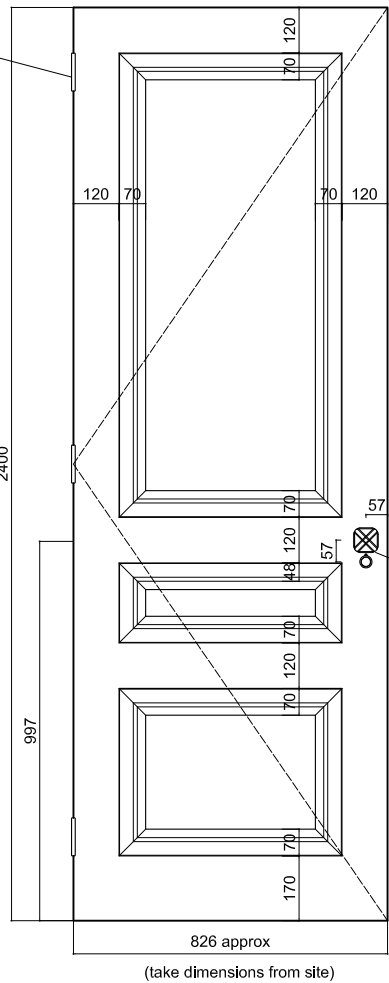


2 | FRONT ELEVATION
9008 | 1:20 (A3)

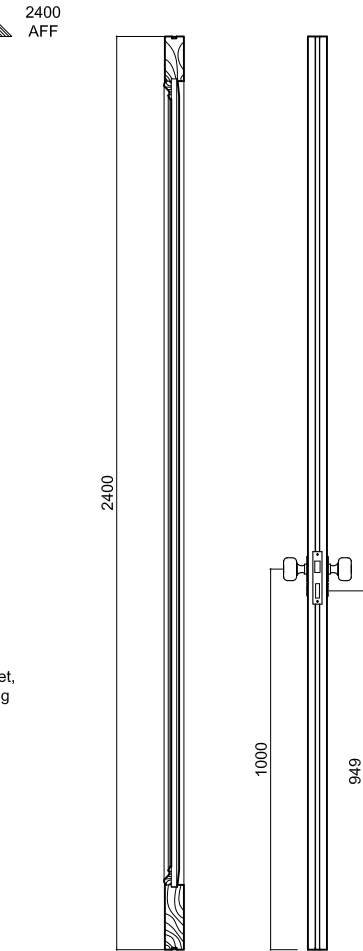


3 | SIDE SECTION AND ELEVATION
9008 | 1:20 (A3)

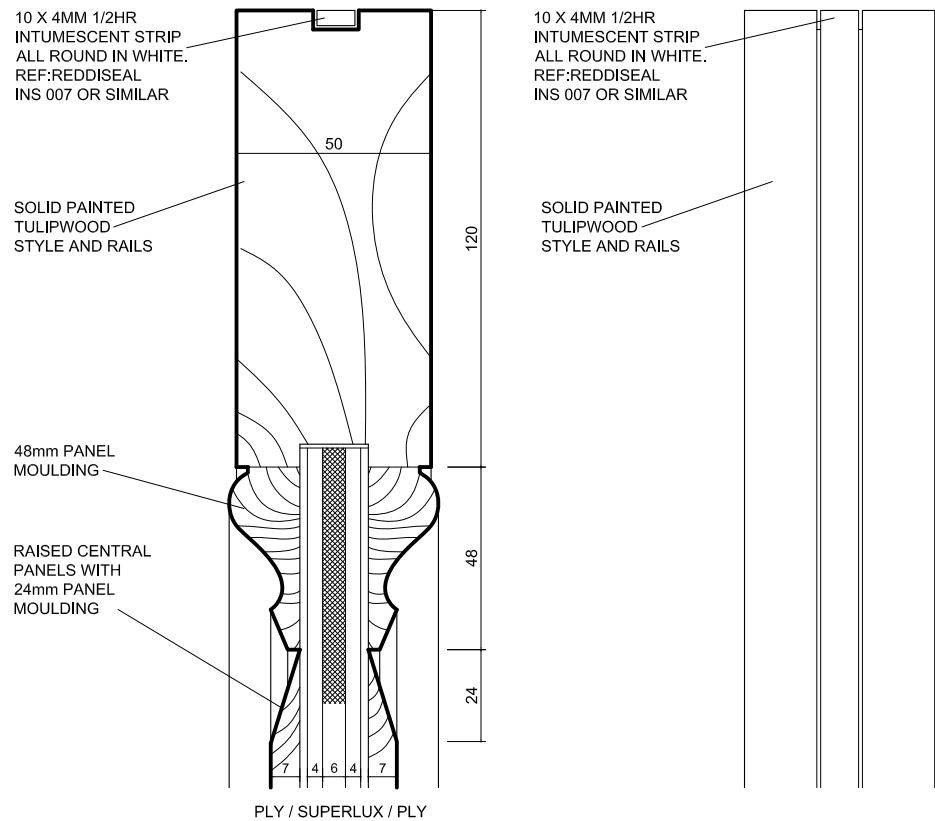

5 | DOOR SECTION AND ELEVATION DETAILS
9008 | 1:2 (A3)

 

4 | PLAN
9008 | 1:20 (A3)

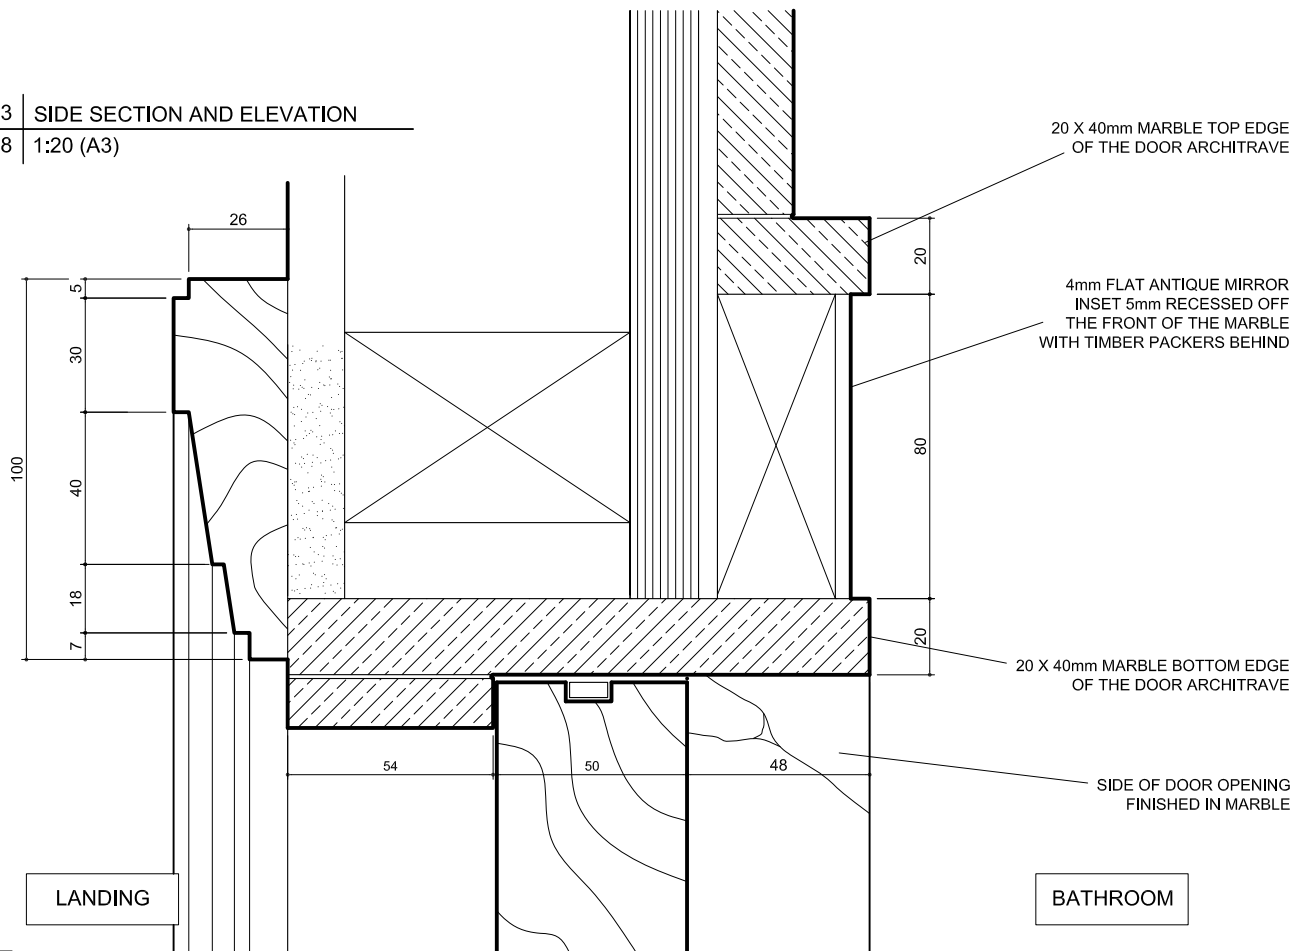

6 | DOOR HEAD DETAIL
9008 | 1:2 (A3)

NOTES :
All dimensions in millimetres.
All dimensions and levels are to be checked on site by the main contractor prior to commencing excavation works, any discrepancy is to be reported back to the designer for instruction.
This drawing is the property of ARGENT DESIGN LIMITED and may not be reproduced or disclosed to a third party in any form without written permission.

DOOR SCHEDULE

LGF DOOR 06	(2200)
GF DOOR 08	(2400)
2F DOOR 02	(2400)
2F DOOR 07	(2400)
2F DOOR 08	(2400)
3F DOOR 01	(2200)
3F DOOR 02	(2200)
3F DOOR 03	(2200)
3F DOOR 04	(2200)
3F DOOR 05	(2200)
3F DOOR 06	(2200)
3F DOOR 07	(2200)
3F DOOR 08	(2200)
3F DOOR 09	(2200)

CLIENT/PROJECT:

THE PARTNERS
16 CT LLP
36 / 37 CHESTER TERRACE

SHEET TITLE: TYPICAL SINGLE
HINGED DOOR (FULL MIRROR
1 SIDE & PANELLIED 1 SIDE) DETAILS


SCALE: 1:20 - 1:2 (A3) DRAWN BY: DPT

DATE: 2009-07-31 APPROVED:




DRAWING No: 36/37CT-DETAIL-9008 Rev. No.:

ARGENT
DESIGN LIMITED

100 GEORGE STREET
LONDON, W1U 8NU
TELEPHONE: 020 7563 4250
FAX: 020 7563 4251
EMAIL : INFO@ARGENTDESIGN.CO.UK

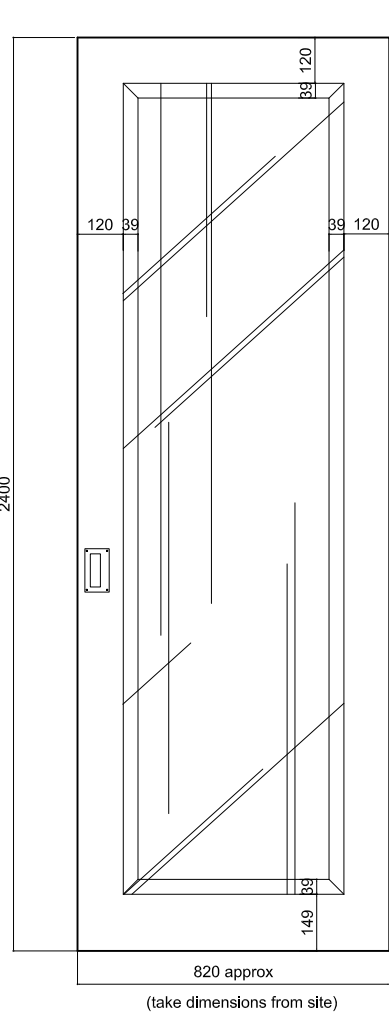

100 x 67 x 4mm
Solid Brass
double Phosphor
Bronze washered
Butt
Hinges to
BS 7352 Class 4
in finish to
match handle

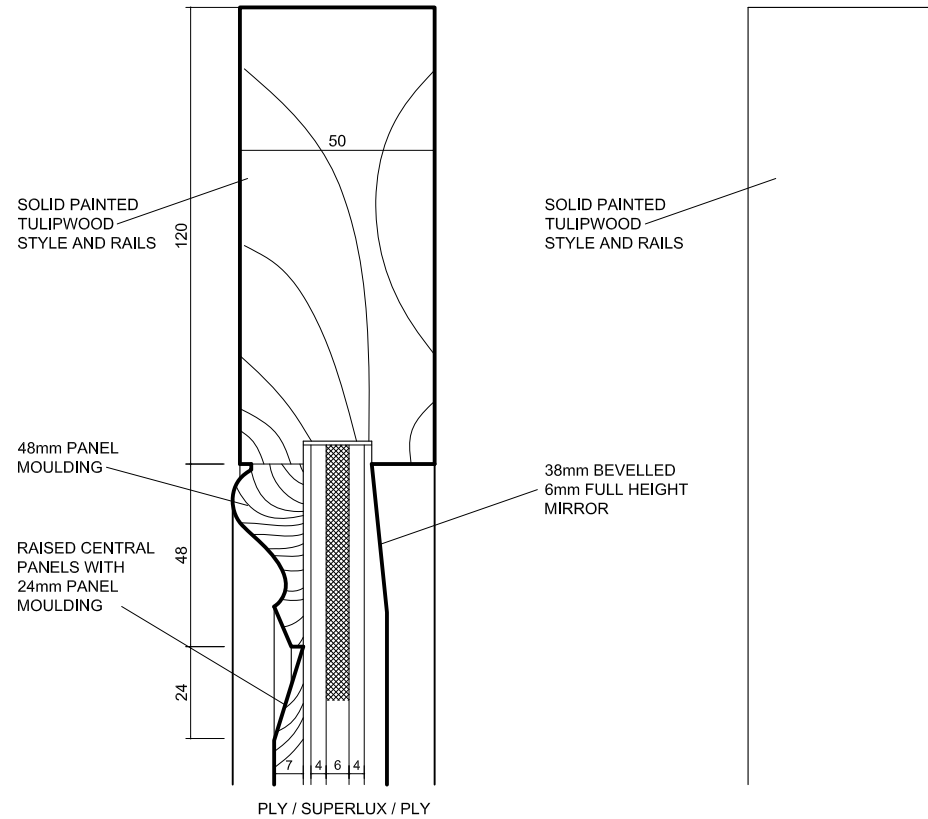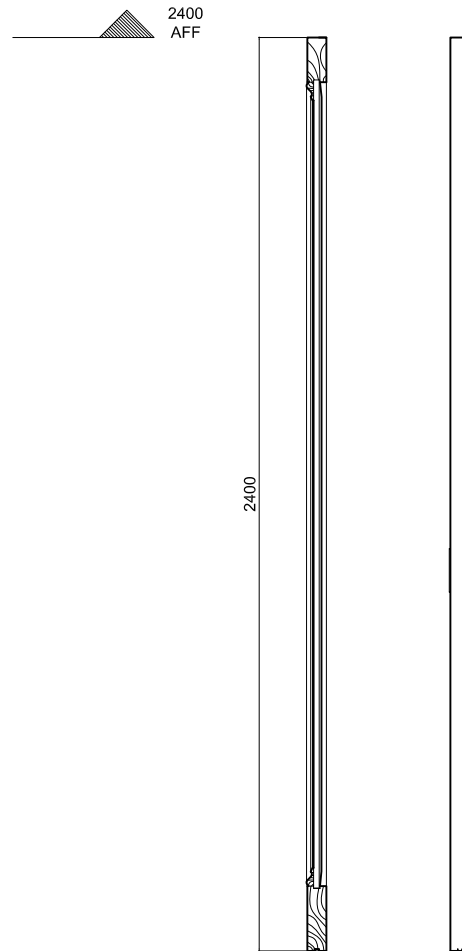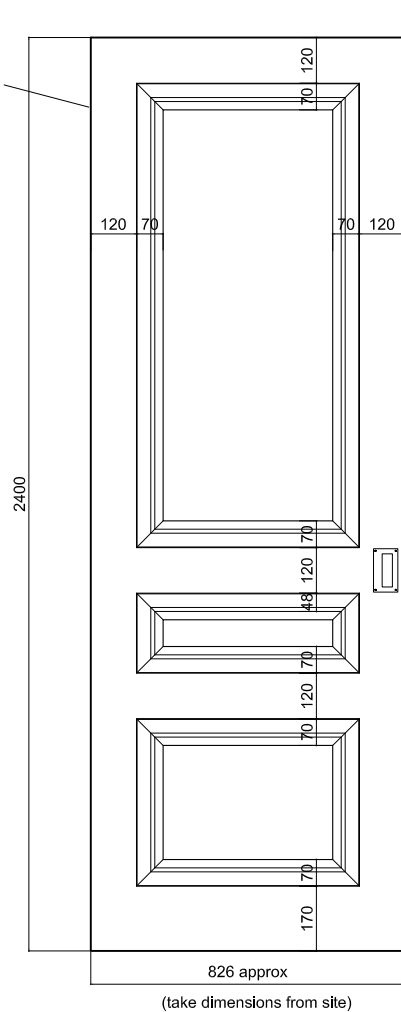


5 DOOR DETAIL
9009 1:2 (A3)


1 PLAN & FRONT ELEVATION - DOOR IN SITU
9009 1:20 (A3)

2 FRONT ELEVATION
9009 1:20 (A3)


3 SIDE SECTION AND ELEVATION
9009 1:20 (A3)

 

4 PLAN
9009 1:20 (A3)

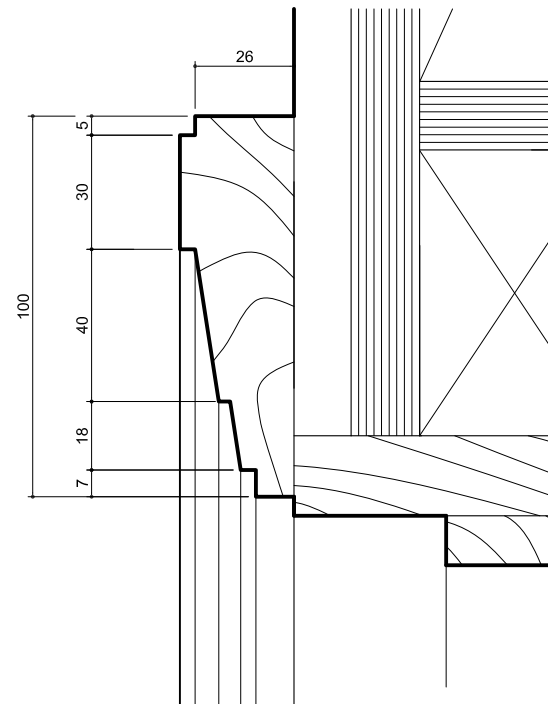

6 DOOR TIMBER ARCHITRAVE DETAIL
9009 1:2 (A3)

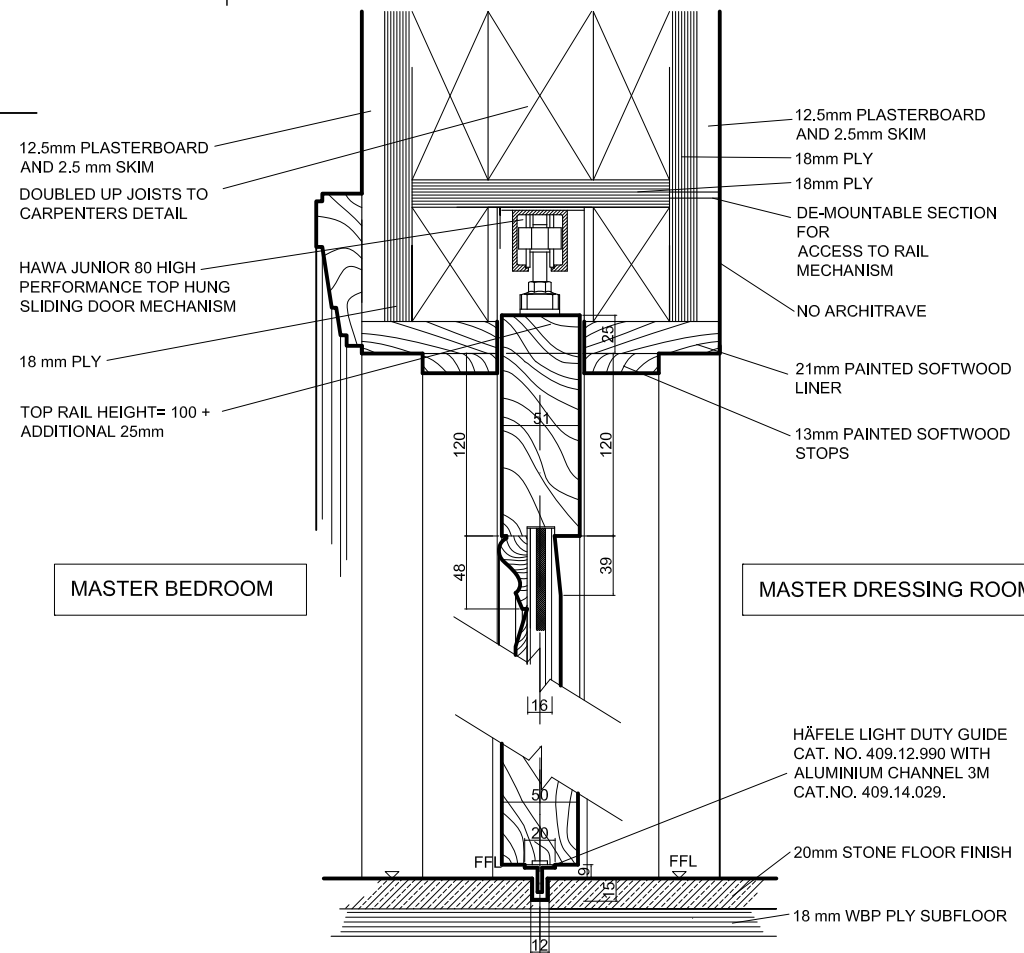

7 DOOR SECTION AND ELEVATION DETAILS
9009 1:2 (A3)

NOTES :
All dimensions in millimetres.
All dimensions and levels are to be checked on site by the main contractor prior to commencing excavation works, any discrepancy is to be reported back to the designer for instruction.
This drawing is the property of ARGENT DESIGN LIMITED and may not be reproduced or disclosed to a third party in any form without written permission

DOOR SCHEDULE

3F DOOR 10 (2200)

CLIENT/PROJECT:
THE PARTNERS
16 CT LLP
36 / 37 CHESTER TERRACE

SHEET TITLE: TYPICAL SINGLE
SLIDING DOOR FULL MIRROR
'1 SIDE' PANELL'D '1 SIDE'


SCALE: 1:20 (A3) DRAWN BY: DPT

DATE: 2009-07-31 APPROVED:


DRAWING No: 36/37CT-DETAIL-9009 Rev. No.:

ARGENT
DESIGN LIMITED


100 GEORGE STREET
LONDON, W1U 8NU
TELEPHONE: 020 7563 4250
FAX: 020 7563 4251
EMAIL : INFO@ARGENTDESIGN.CO.UK

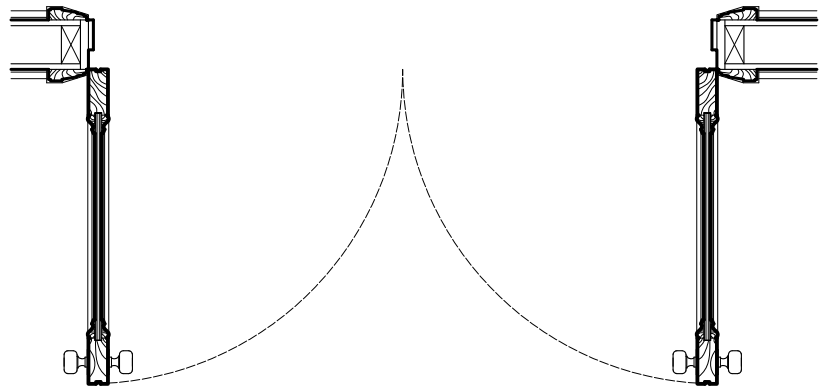

4	PLAN
9003	1:20 (A3)

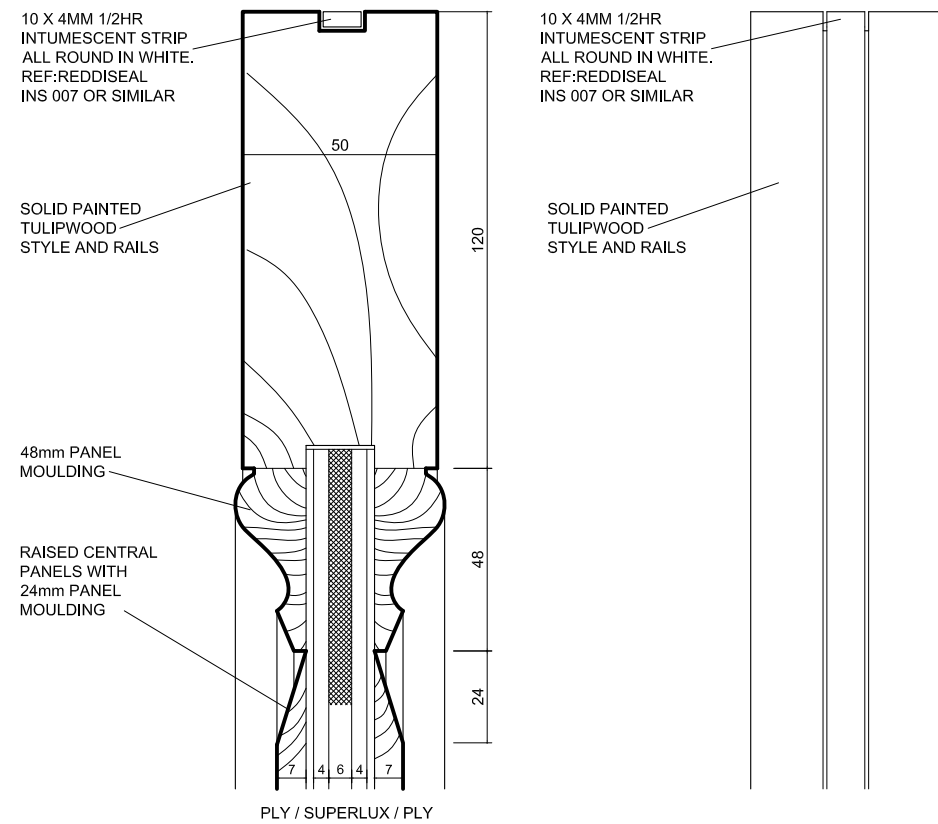

6	DOOR DETAIL
9003	1:2 (A3)

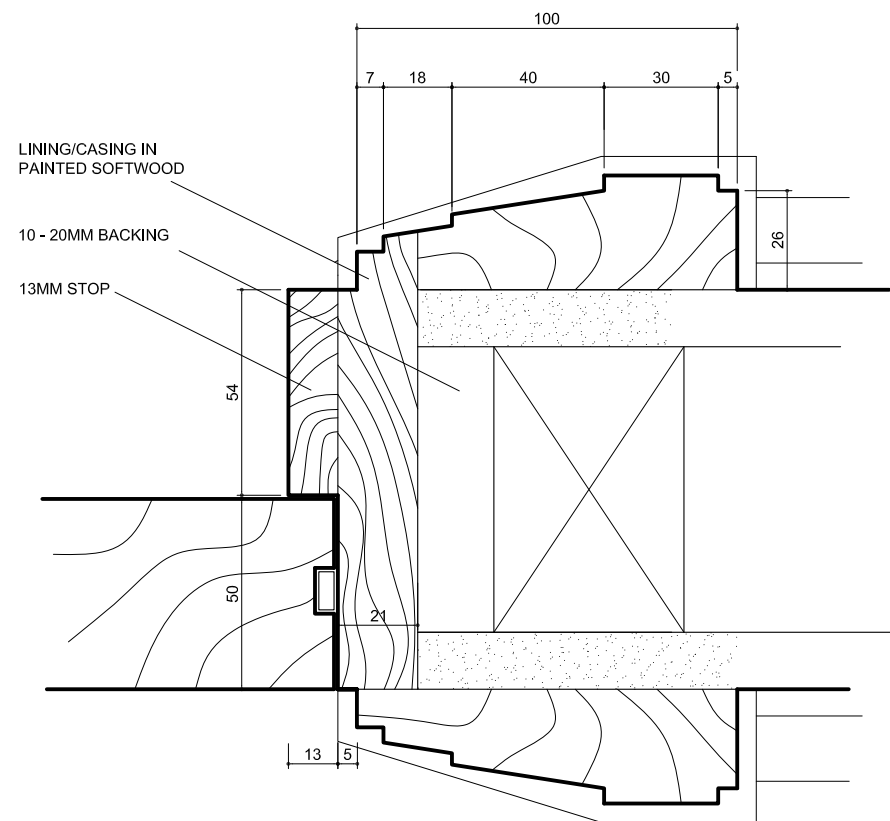

6	DOOR DETAIL
9003	1:2 (A3)

LGF DOOR 2	(2200)
LGF DOOR 11	(2200)
GF DOOR 2	(2400)
1F DOOR 1	(2400)
2F DOOR 10	(2400)
2F DOOR 11	(2400)

SCALE:	1:20 - 1:2 (A3)	DRAWN BY:	DPT
DATE:	2009-07-31	APPROVED:	
DRAWING No:	36/37CT-DETAIL-9010	Rev. No.:	

100 GEORGE STREET
LONDON, W1U 8NU
TELEPHONE: 020 7563 4250
FAX: 020 7563 4251
EMAIL: INFO@ARGENTDESIGN.CO.UK

DOOR #	STATUS	TYPE	LOCATION	FIXING	FIRE RATED	DOOR HEIGHT	DOOR WIDTH	DOOR DEPTH	FINISH	DRAWING SHEET	HANDLES	HINGES	ESCTCHEON	LOCK MECHANISM	FINGER PULL	SNIB LOCK
LG-D1	REPLACE	SINGLE EXTERIOR TIMBER PANEL DOOR (2 No. PANELS)	LOWER GROUND	HINGED	N/A	2200mm	826mm	50mm	PAINTED LACQUER	N/A	11224/1	2694/2	2621	10853/2	N/A	N/A
LG-D2	NEW	DOUBLE TIMBER DOORS - (2 No. PANELS)	LOWER GROUND	HINGED	30 MINUTES	2200mm	826mm	50mm	PAINTED LACQUER	36/37CT-DET-9010	11224/1	2694/2	2621	10853/2	N/A	N/A
LG-D3	NEW	SINGLE TIMBER DOOR - FULL HEIGHT GLAZED	LOWER GROUND	HINGED	30 MINUTES	2200mm	826mm	50mm	PAINTED LACQUER	36/37CT-DET-9005	11224/1	2694/2	2621	10853/2	N/A	N/A
LG-D4	NEW	SINGLE TIMBER DOOR - FULL HEIGHT GLAZED	LOWER GROUND	HINGED	N/A	2200mm	826mm	50mm	PAINTED LACQUER	36/37CT-DET-9005	11224/1	2694/2	2621	10853/2	N/A	N/A
LG-D5	NEW	SINGLE TIMBER PANEL DOOR (2 No. PANELS)	LOWER GROUND	HINGED	30 MINUTES	2200mm	826mm	50mm	PAINTED LACQUER	36/37CT-DET-9003	11224/1	2694/2	2621	10853/2	N/A	N/A
LG-D6	NEW	SINGLE TIMBER DOOR (2 No. PANELS 1 SIDE) (FULL HEIGHT MIRROR 1 SIDE)	LOWER GROUND	HINGED	N/A	2200mm	826mm	50mm	PAINTED LACQUER	36/37CT-DET-9008	11224/1	2694/2	2621	10853/2	N/A	N/A
LG-D7	NEW	SINGLE TIMBER PANEL DOOR (2 No. PANELS)	LOWER GROUND	HINGED	N/A	2200mm	826mm	50mm	PAINTED LACQUER	36/37CT-DET-9003	11224/1	2694/2	2621	10853/2	N/A	N/A
LG-D8	KEEP	EXISTING REAR DOOR (Existing 36 Chester Terrace Rear Door)	LOWER GROUND	HINGED	N/A	N/A	N/A	N/A	PAINTED LACQUER	N/A	N/A	N/A	N/A	N/A	N/A	N/A
LG-D9	NEW	SINGLE TIMBER PANEL DOOR (2 No. PANELS)	LOWER GROUND	HINGED	30 MINUTES	2200mm	826mm	50mm	PAINTED LACQUER	36/37CT-DET-9003	11224/1	2694/2	2621	10853/2	N/A	N/A
LG-D10	NEW	SINGLE TIMBER PANEL DOOR (2 No. PANELS)	LOWER GROUND	HINGED	30 MINUTES	2200mm	826mm	50mm	PAINTED LACQUER	36/37CT-DET-9003	11224/1	2694/2	2621	10853/2	N/A	N/A
LG-D11	NEW	DOUBLE TIMBER DOORS - (2 No. PANELS) (One False Door)	LOWER GROUND	HINGED	30 MINUTES	2200mm	826mm	50mm	PAINTED LACQUER	36/37CT-DET-9010	11224/1	2694/2	2621	10853/2	N/A	N/A
LG-D12	REPLACE	SINGLE TIMBER PANEL DOOR (2 No. PANELS)	LOWER GROUND	HINGED	30 MINUTES	2200mm	826mm	50mm	PAINTED LACQUER	36/37CT-DET-9003	11224/1	2694/2	2621	10853/2	N/A	N/A
LG-D13	REPLACE	SINGLE TIMBER PANEL DOOR (2 No. PANELS)	LOWER GROUND	HINGED	N/A	2200mm	826mm	50mm	PAINTED LACQUER	36/37CT-DET-9003	11224/1	2694/2	2621	10853/2	N/A	N/A
LG-D14	NEW	SINGLE TIMBER PANEL DOOR - UPPER MIRRORRED PANEL (2 No. PANELS)	LOWER GROUND	HINGED	N/A	2200mm	826mm	50mm	PAINTED LACQUER	36/37CT-DET-9007	11224/1	2694/2	2621	10853/2	N/A	N/A
LG-D15	REPLACE	SINGLE TIMBER PANEL DOOR - UPPER GLAZED PANEL (2 No. PANELS)	LOWER GROUND	HINGED	N/A	2200mm	826mm	50mm	PAINTED LACQUER	36/37CT-DET-9006	11224/1	2694/2	2621	10853/2	N/A	N/A
LG-D16	KEEP	EXISTING REAR DOOR (Existing 37 Chester Terrace Rear Door)	LOWER GROUND	HINGED	N/A	2200mm	826mm	50mm	PAINTED LACQUER	N/A	11224/1	2694/2	2621	10853/2	N/A	N/A
LG-D17	NEW	SINGLE TIMBER JIB DOOR	LOWER GROUND	HINGED	N/A	2200mm	826mm	50mm	MATCH	36/37CT-DET-9004	N/A	N/A	N/A	N/A	2638	2638
G-D1	KEEP	EXISTING FRONT DOOR (Exlstng 37 Chester Terrace Front Door)	GROUND	HINGED	N/A	N/A	N/A	N/A	PAINTED LACQUER	N/A	N/A	N/A	N/A	N/A	2638	2638
G-D2	NEW	DOUBLE TIMBER DOORS - (2 No. PANELS)	GROUND	HINGED	30 MINUTES	2400mm	826mm	50mm	PAINTED LACQUER	36/37CT-DET-9010	N/A	N/A	N/A	N/A	N/A	N/A
G-D3	NEW	SINGLE TIMBER PANEL DOOR (2 No. PANELS)	GROUND	HINGED	30 MINUTES	2400mm	826mm	50mm	PAINTED LACQUER	36/37CT-DET-9003	N/A	N/A	N/A	N/A	N/A	N/A
G-D4	NEW	DOUBLE TIMBER DOORS - (2 No. PANELS 1 SIDE) (FULL HEIGHT MIRROR 1 SIDE)	GROUND	SLIDING	30 MINUTES	2400mm	826mm	50mm	PAINTED LACQUER	36/37CT-DET-9002	N/A	N/A	N/A	N/A	2638	2638
G-D5	NEW	DOUBLE TIMBER DOORS - (2 No. PANELS 1 SIDE) (FULL HEIGHT MIRROR 1 SIDE)	GROUND	SLIDING	30 MINUTES	2400mm	826mm	50mm	PAINTED LACQUER	36/37CT-DET-9002	N/A	N/A	N/A	N/A	2638	2638
G-D6	NEW	SINGLE TIMBER PANEL DOOR - UPPER MIRRORRED PANEL (2 No. PANELS)	GROUND	HINGED	30 MINUTES	2400mm	826mm	50mm	PAINTED LACQUER	36/37CT-DET-9006	11224/1	N/A	N/A	N/A	2638	2638
G-D7	NEW	SINGLE TIMBER PANEL DOOR (2 No. PANELS)	GROUND	HINGED	N/A	2400mm	826mm	50mm	PAINTED LACQUER	36/37CT-DET-9003	11224/1	2694/2	2621	10853/2	N/A	N/A
G-D8	KEEP	EXISTING DOOR (Existing 36 Chester Terrace Front Door)	GROUND	HINGED	N/A	N/A	N/A	N/A	PAINTED LACQUER	N/A	N/A	N/A	N/A	N/A	N/A	N/A
G-D9	NEW	SINGLE TIMBER PANEL DOOR - UPPER MIRRORRED PANEL (2 No. PANELS)	GROUND	HINGED	N/A	N/A	N/A	N/A	PAINTED LACQUER	36/37CT-DET-9006	N/A	N/A	N/A	N/A	N/A	N/A
1F-D1	NEW	DOUBLE TIMBER DOORS - (2 No. PANELS)	FIRST	HINGED	30 MINUTES	2400mm	826mm	50mm	PAINTED LACQUER	36/37CT-DET-9010	11224/1	2694/2	2621	10853/2	N/A	N/A
1F-D2	NEW	SINGLE TIMBER PANEL DOOR - UPPER MIRRORRED PANEL (2 No. PANELS)	FIRST	HINGED	30 MINUTES	2400mm	826mm	50mm	PAINTED LACQUER	36/37CT-DET-9006	11224/1	2694/2	N/A	N/A	N/A	N/A
1F-D3	NEW	SINGLE TIMBER PANEL DOOR (2 No. PANELS)	FIRST	HINGED	30 MINUTES	2400mm	826mm	50mm	PAINTED LACQUER	36/37CT-DET-9003	11224/1	2694/2	N/A	N/A	N/A	N/A
1F-D4	NEW	SINGLE TIMBER JIB DOOR	FIRST	HINGED	N/A	2400mm	800mm	50mm	MATCH	36/37CT-DET-9004	N/A	N/A	N/A	N/A	2638	2638
1F-D5	NEW	SINGLE TIMBER JIB DOOR	FIRST	HINGED	N/A	2400mm	800mm	50mm	MATCH	36/37CT-DET-9004	N/A	N/A	N/A	N/A	2638	2638
1F-D6	NEW	SINGLE TIMBER PANEL DOOR (2 No. PANELS)	FIRST	HINGED	N/A	2400mm	800mm	50mm	PAINTED LACQUER	36/37CT-DET-9003	11224/1	2694/2	2621	10853/2	N/A	N/A
2F-D1	NEW	SINGLE TIMBER PANEL DOOR - UPPER MIRRORRED PANEL (2 No. PANELS)	SECOND	HINGED	30 MINUTES	2400mm	826mm	50mm	PAINTED LACQUER	36/37CT-DET-9006	11224/1	2694/2	2621	10853/2	N/A	N/A
2F-D2	NEW	DOUBLE TIMBER DOORS - (2 No. PANELS 1 SIDE) (FULL HEIGHT MIRROR 1 SIDE)	SECOND	SLIDING	30 MINUTES	2400mm	826mm	50mm	PAINTED LACQUER	36/37CT-DET-9002	N/A	N/A	N/A	N/A	2638	2638
2F-D3	NEW	SINGLE TIMBER JIB DOOR	SECOND	HINGED	N/A	2400mm	826mm	50mm	MATCH	36/37CT-DET-9004	N/A	N/A	N/A	N/A	2638	2638
2F-D4	NEW	SINGLE TIMBER JIB DOOR	SECOND	HINGED	N/A	2400mm	826mm	50mm	MATCH	36/37CT-DET-9004	N/A	N/A	N/A	N/A	2638	2638
2F-D5	NEW	DOUBLE TIMBER DOORS - (2 No. PANELS 1 SIDE) (FULL HEIGHT MIRROR 1 SIDE)	SECOND	SLIDING	N/A	2400mm	826mm	50mm	PAINTED LACQUER	36/37CT-DET-9002	11224/1	N/A	N/A	10853/2	2638	2638
2F-D6	NEW	DOUBLE TIMBER DOORS - (FULL HEIGHT MIRROR BOTH SIDES)	SECOND	SLIDING	N/A	2400mm	826mm	50mm	PAINTED LACQUER	36/37CT-DET-9002	11224/1	N/A	N/A	N/A	2638	2638
2F-D7	NEW	FULL GLAZED DOOR	SECOND	HINGED	N/A	2400mm	826mm	50mm	GLASS	N/A	N/A	N/A	N/A	N/A	N/A	N/A
2F-D8	NEW	FULL GLAZED DOOR	SECOND	HINGED	N/A	2400mm	826mm	50mm	GLASS	N/A	N/A	N/A	N/A	N/A	N/A	N/A
2F-D9	NEW	DOUBLE TIMBER DOORS - (FULL HEIGHT MIRROR BOTH SIDES)	SECOND	SLIDING	N/A	2400mm	826mm	50mm	PAINTED LACQUER	36/37CT-DET-9002	11224/1	2694/2	2621	10853/2	N/A	N/A
2F-D10	NEW	DOUBLE TIMBER DOORS - (2 No. PANELS)	SECOND	HINGED	N/A	2400mm	826mm	50mm	PAINTED LACQUER	36/37CT-DET-9010	N/A	N/A	N/A	N/A	2638	2638
2F-D11	NEW	DOUBLE TIMBER DOORS - (2 No. PANELS)	SECOND	HINGED	30 MINUTES	2400mm	826mm	50mm	PAINTED LACQUER	36/37CT-DET-9010	N/A	N/A	N/A	N/A	2638	2638
3F-D1	NEW	SINGLE TIMBER DOOR (2 No. PANELS 1 SIDE) (FULL HEIGHT MIRROR 1 SIDE)	THIRD	HINGED	30 MINUTES	2200mm	800mm	50mm	PAINTED LACQUER	36/37CT-DET-9008	2607/2	2694/2	2621	10853/2	N/A	N/A
3F-D2	NEW	SINGLE TIMBER DOOR (2 No. PANELS 1 SIDE) (FULL HEIGHT MIRROR 1 SIDE)	THIRD	HINGED	N/A	2200mm	800mm	50mm	PAINTED LACQUER	36/37CT-DET-9008	2607/2	2694/2	2621	10853/2	N/A	N/A
3F-D3	NEW	SINGLE TIMBER DOOR (2 No. PANELS 1 SIDE) (FULL HEIGHT MIRROR 1 SIDE)	THIRD	HINGED	30 MINUTES	2200mm	800mm	50mm	PAINTED LACQUER	36/37CT-DET-9008	2607/2	2694/2	2621	10853/2	N/A	N/A
3F-D4	NEW	SINGLE TIMBER DOOR (2 No. PANELS 1 SIDE) (FULL HEIGHT MIRROR 1 SIDE)	THIRD	HINGED	N/A	2200mm	800mm	50mm	PAINTED LACQUER	36/37CT-DET-9008	2607/2	2694/2	2621	10853/2	N/A	N/A
3F-D5	NEW	SINGLE TIMBER DOOR (2 No. PANELS 1 SIDE) (FULL HEIGHT MIRROR 1 SIDE)	THIRD	HINGED	30 MINUTES	2200mm	800mm	50mm	PAINTED LACQUER	36/37CT-DET-9008	2607/2	2694/2	2621	10853/2	N/A	N/A
3F-D6	NEW	SINGLE TIMBER DOOR (2 No. PANELS 1 SIDE) (FULL HEIGHT MIRROR 1 SIDE)	THIRD	HINGED	N/A	2200mm	800mm	50mm	PAINTED LACQUER	36/37CT-DET-9008	2607/2	2694/2	2621	10853/2	N/A	N/A
3F-D7	NEW	SINGLE TIMBER DOOR (2 No. PANELS 1 SIDE) (FULL HEIGHT MIRROR 1 SIDE)	THIRD	HINGED	30 MINUTES	2200mm	800mm	50mm	PAINTED LACQUER	36/37CT-DET-9008	2607/2	2694/2	2621	10853/2	N/A	N/A
3F-D8	NEW	SINGLE TIMBER DOOR (2 No. PANELS 1 SIDE) (FULL HEIGHT MIRROR 1 SIDE)	THIRD	HINGED	N/A	2200mm	800mm	50mm	PAINTED LACQUER	36/37CT-DET-9008	2607/2	2694/2	2621	10853/2	N/A	N/A
3F-D9	NEW	SINGLE TIMBER DOOR (2 No. PANELS 1 SIDE) (FULL HEIGHT MIRROR 1 SIDE)	THIRD	HINGED	30 MINUTES	2200mm	800mm	50mm	PAINTED LACQUER	36/37CT-DET-9008	2607/2	2694/2	2621	10853/2	N/A	N/A
3F-D10	NEW	SINGLE TIMBER DOOR (2 No. PANELS 1 SIDE) (FULL HEIGHT MIRROR 1 SIDE)	THIRD	SLIDING	N/A	2200mm	800mm	50mm	PAINTED LACQUER	36/37CT-DET-9009	2607/2	2694/2	2621	10853/2	2638	2638
3F-D11	NEW	SINGLE TIMBER JIB DOOR	THIRD	HINGED	30 MINUTES	2200mm	800mm	50mm	MATCH	36/37CT-DET-9004	N/A	N/A	N/A	N/A	2638	2638
3F-D12	NEW	SINGLE TIMBER PANEL DOOR - UPPER MIRRORRED PANEL (2 No. PANELS)	THIRD	HINGED	30 MINUTES	2200mm	800mm	50mm	PAINTED LACQUER	36/37CT-DET-9006	2607/2	2694/2	2621	10853/2	N/A	N/A
RF-D1	NEW	EXTERIOR SINGLE TIMBER PANEL DOOR (2 No. PANELS)	ROOF TERRACE	HINGED	30 MINUTES	2000mm	800mm	50mm	PAINTED LACQUER	N/A	2607/2	2694/2	2621	10853/2	N/A	N/A

NOTES :

All dimensions in millimetres.

All dimensions and levels are to be checked on site by the main contractor prior to commencing excavation works. any discrepancy is to be reported back to the designer for instruction.

This drawing is the property of ARGENT DESIGN LIMITED and may not be reproduced or disclosed to a third party in any form without written permission

--	--	--

CLIENT/PROJECT:

THE PARTNERS
16 CT LLP

36 / 37 CHESTER TERRACE


SHEET TITLE:

DOOR SCHEDULE


SCALE:	(A3)	DRAWN BY: DPT
DATE:	2009-07-31	APPROVED:
DRAWING No: 36/37CT-DETAIL-9011		Rev. No.:

ARGENT
DESIGN LIMITED


100 GEORGE STREET
LONDON, W1U 8NU
TELEPHONE: 020 7563 4250
FAX: 020 7563 4251
EMAIL : INFO@ARGENTDESIGN.CO.UK

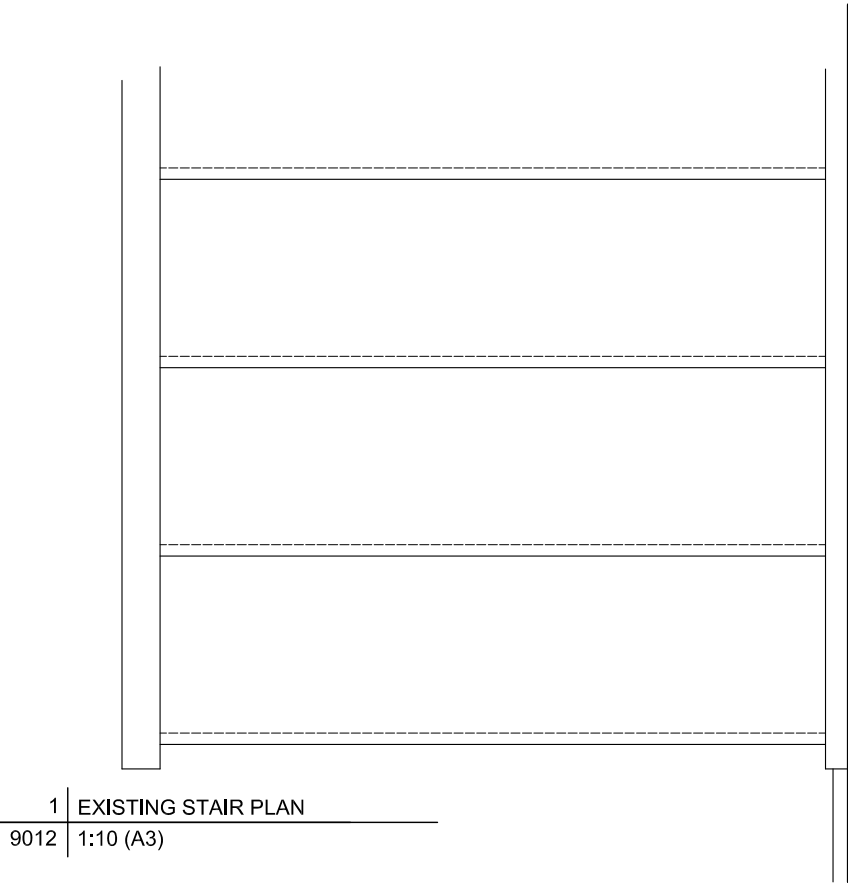


1 | EXISTING STAIR PLAN
9012 | 1:10 (A3)

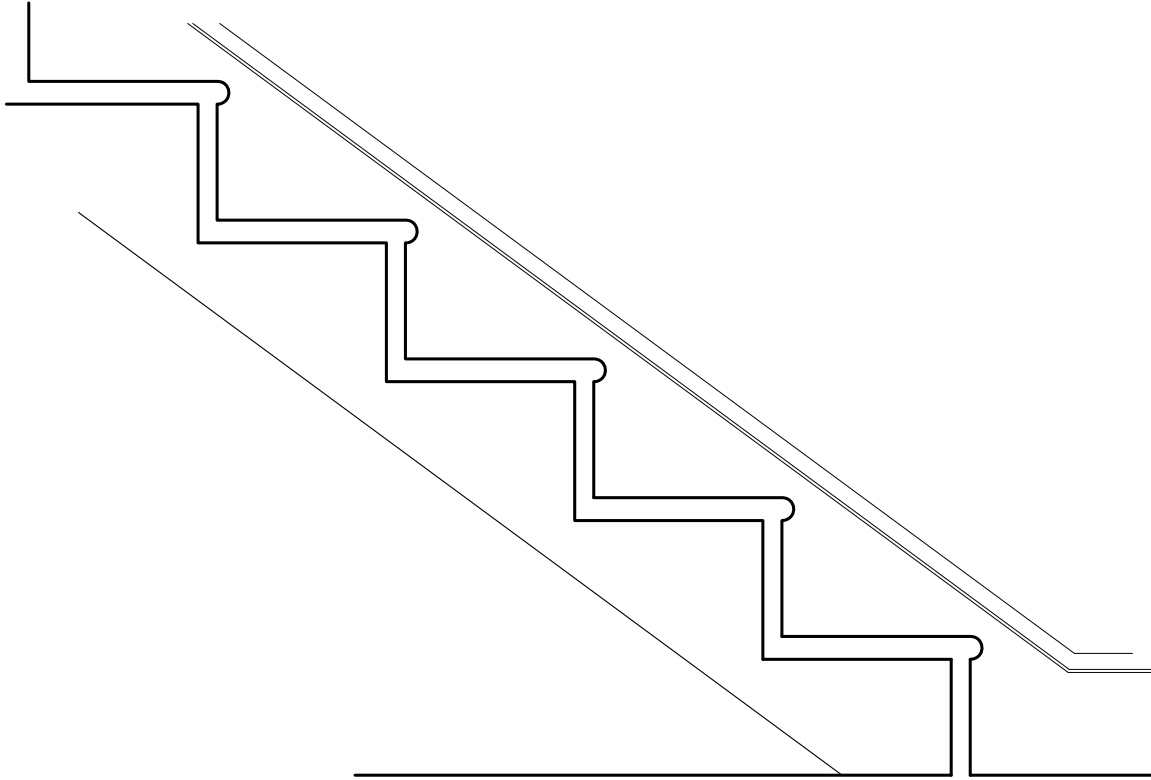

2 | EXISTING STAIR SECTION
9012 | 1:10 (A3)

 

3 | EXISTING STAIR FRONT ELEVATION
9012 | 1:10 (A3)

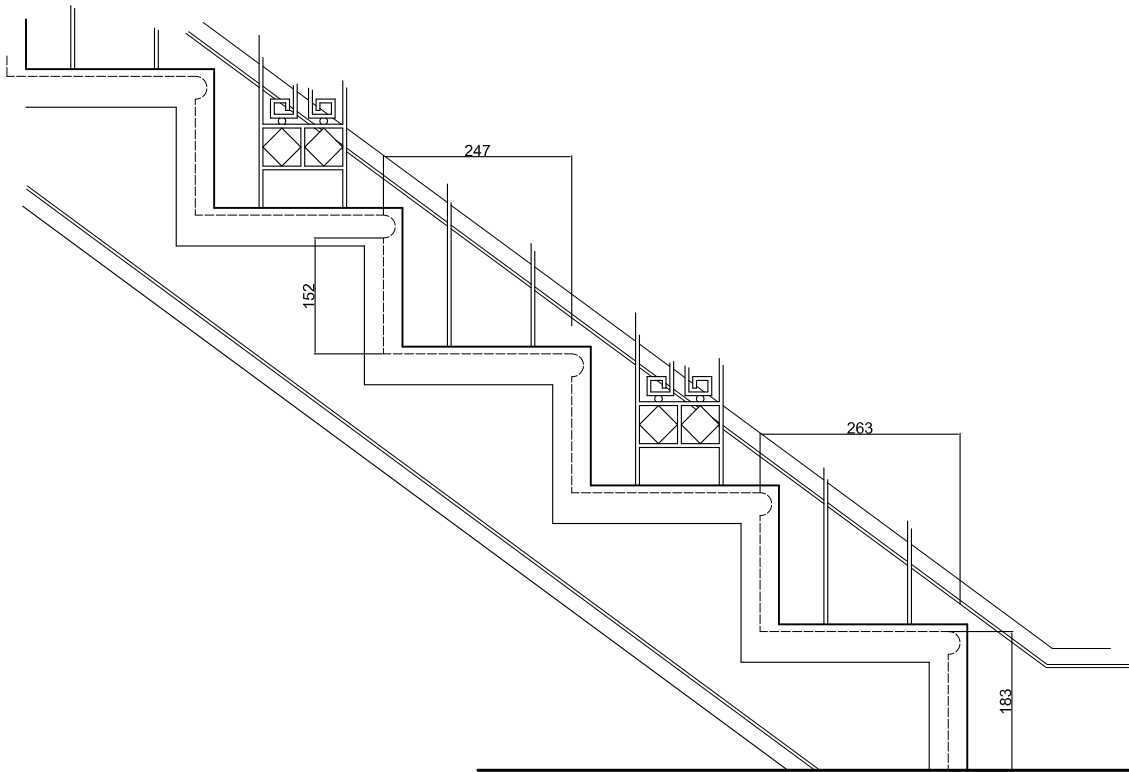

4 | EXISTING STAIR SIDE ELEVATION
9012 | 1:10 (A3)

NOTES :
All dimensions in millimetres.
All dimensions and levels are to be checked on site by the main contractor prior to commencing excavation works, any discrepancy is to be reported back to the designer for instruction.
This drawing is the property of ARGENT DESIGN LIMITED and may not be reproduced or disclosed to a third party in any form without written permission

CLIENT/PROJECT:
THE PARTNERS
16 CT LLP
36 / 37 CHESTER TERRACE

SHEET TITLE:
EXISTING TIMBER STAIRCASE
DETAILS WITH HANDRAIL


SCALE: 1:10 (A3) DRAWN BY: DPT

DATE: 2009-07-31 APPROVED:


DRAWING No: 36/37CT-DETAIL-9012 Rev. No:

ARGENT
DESIGN LIMITED


100 GEORGE STREET
LONDON, W1U 8NU
TELEPHONE: 020 7563 4250
FAX: 020 7563 4251
EMAIL : INFO@ARGENTDESIGN.CO.UK

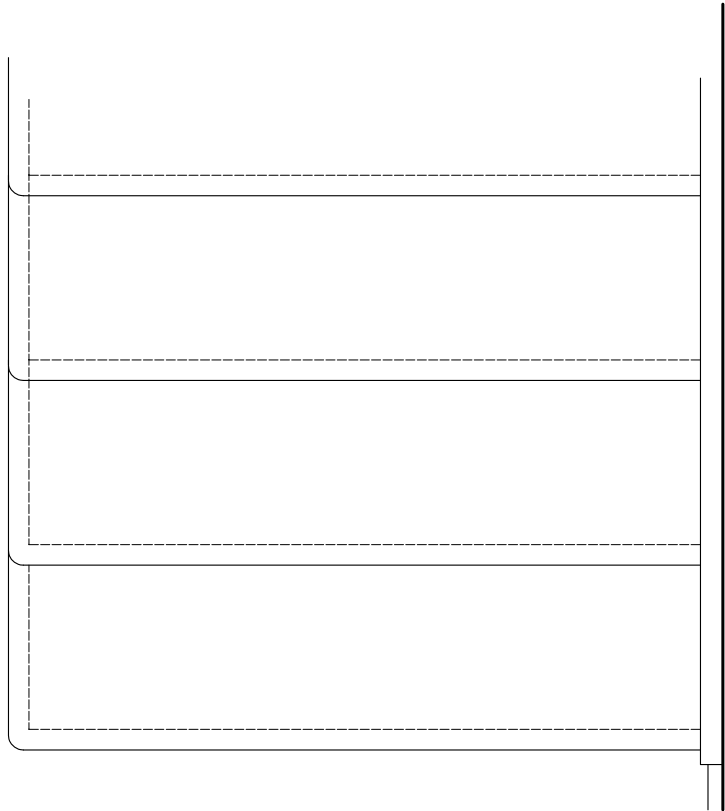


1 | STAIR PLAN DETAIL OPTION A
9013 | 1:10 (A3)

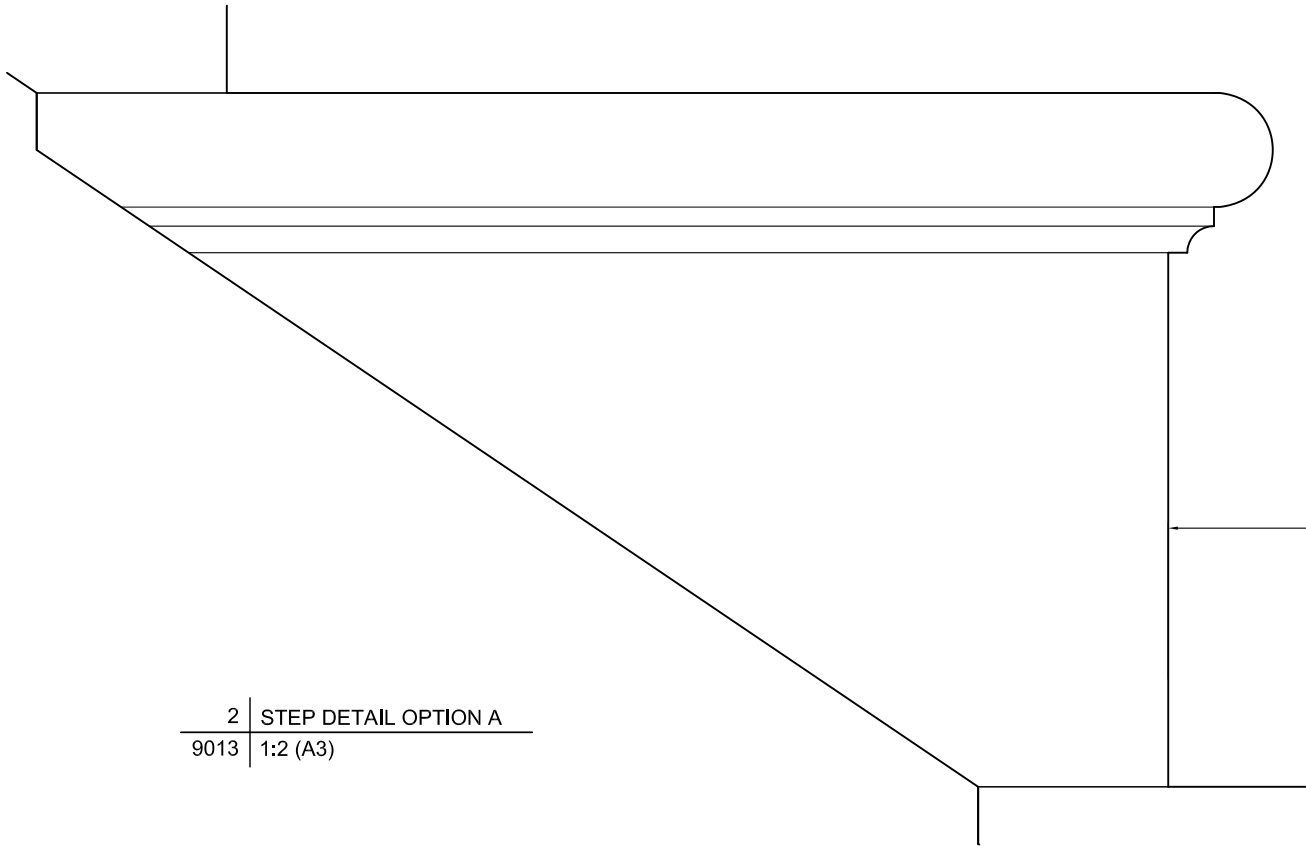

2 | STEP DETAIL OPTION A
9013 | 1:2 (A3)

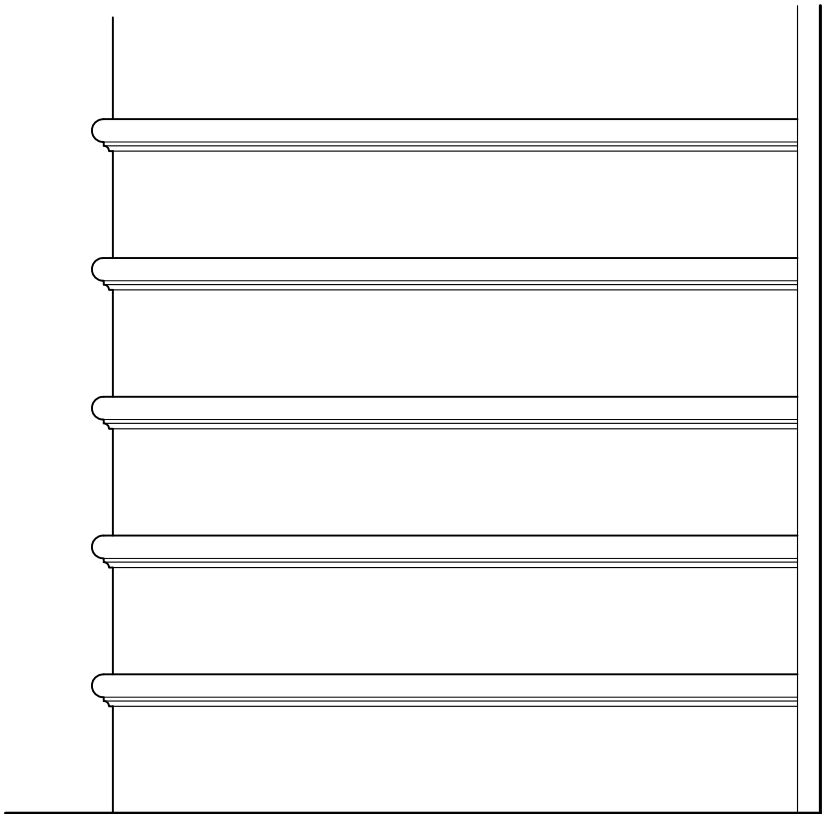

3 | STAIR FRONT ELEVATION OPTION A
9013 | 1:10 (A3)

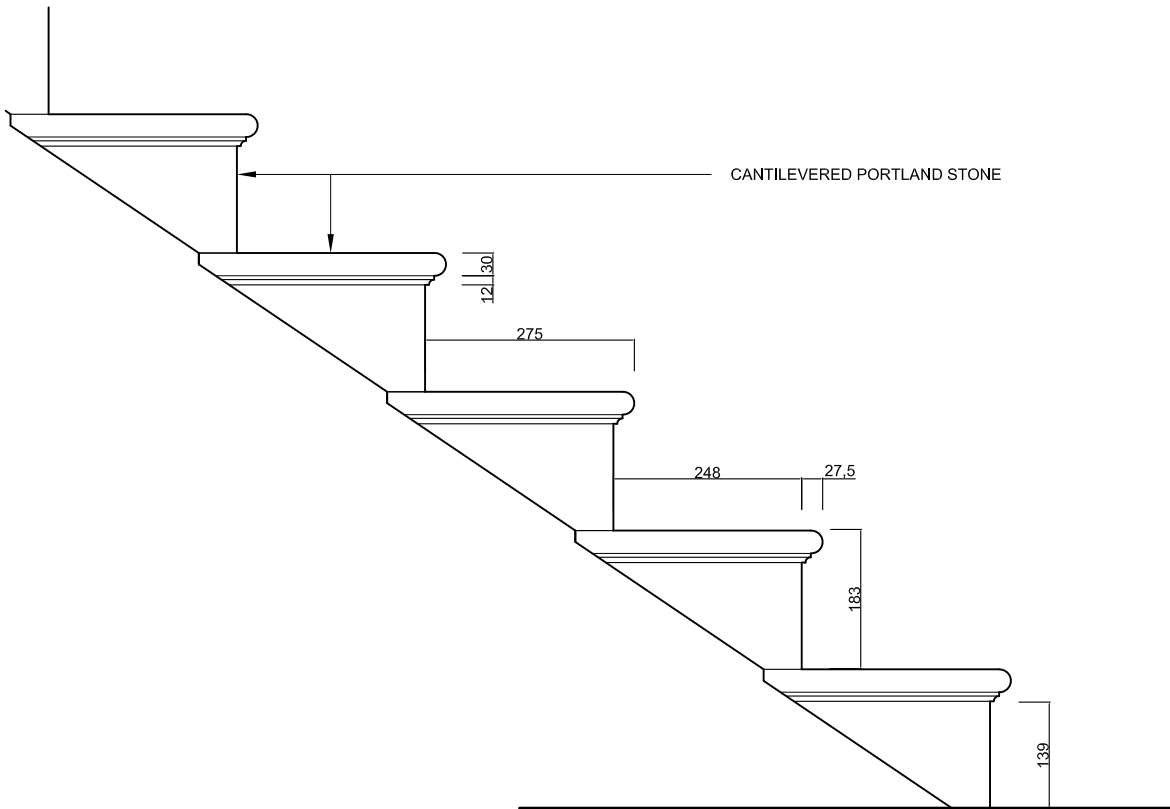

4 | STAIR SECTION DETAIL OPTION A
9013 | 1:10 (A3)

NOTES :

All dimensions in millimetres.


All dimensions and levels are to be checked on site by the main contractor prior to commencing excavation works, any discrepancy is to be reported back to the designer for instruction.

This drawing is the property of ARGENT DESIGN LIMITED and may not be reproduced or disclosed to a third party in any form without written permission


CLIENT/PROJECT:	
THE PARTNERS 16 CT LLP	
36 / 37 CHESTER TERRACE	
SHEET TITLE:	
PROPOSED CANTILEVERED STONE STAIRCASE DETAILS OPTION A	
SCALE:	DRAWN BY:
DATE:	APPROVED:
DRAWING No:	Rev. No.:
36/37CT-DETAIL-9013	

ARGENT
DESIGN LIMITED


100 GEORGE STREET
LONDON, W1U 8NU
TELEPHONE: 020 7563 4250
FAX: 020 7563 4251
EMAIL : INFO@ARGENTDESIGN.CO.UK

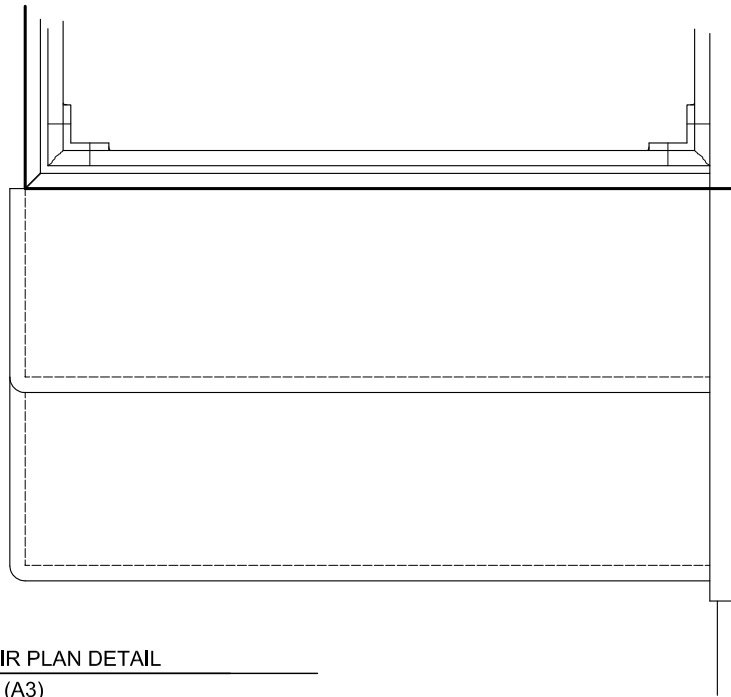


1 | STAIR PLAN DETAIL
9014 | 1:10 (A3)

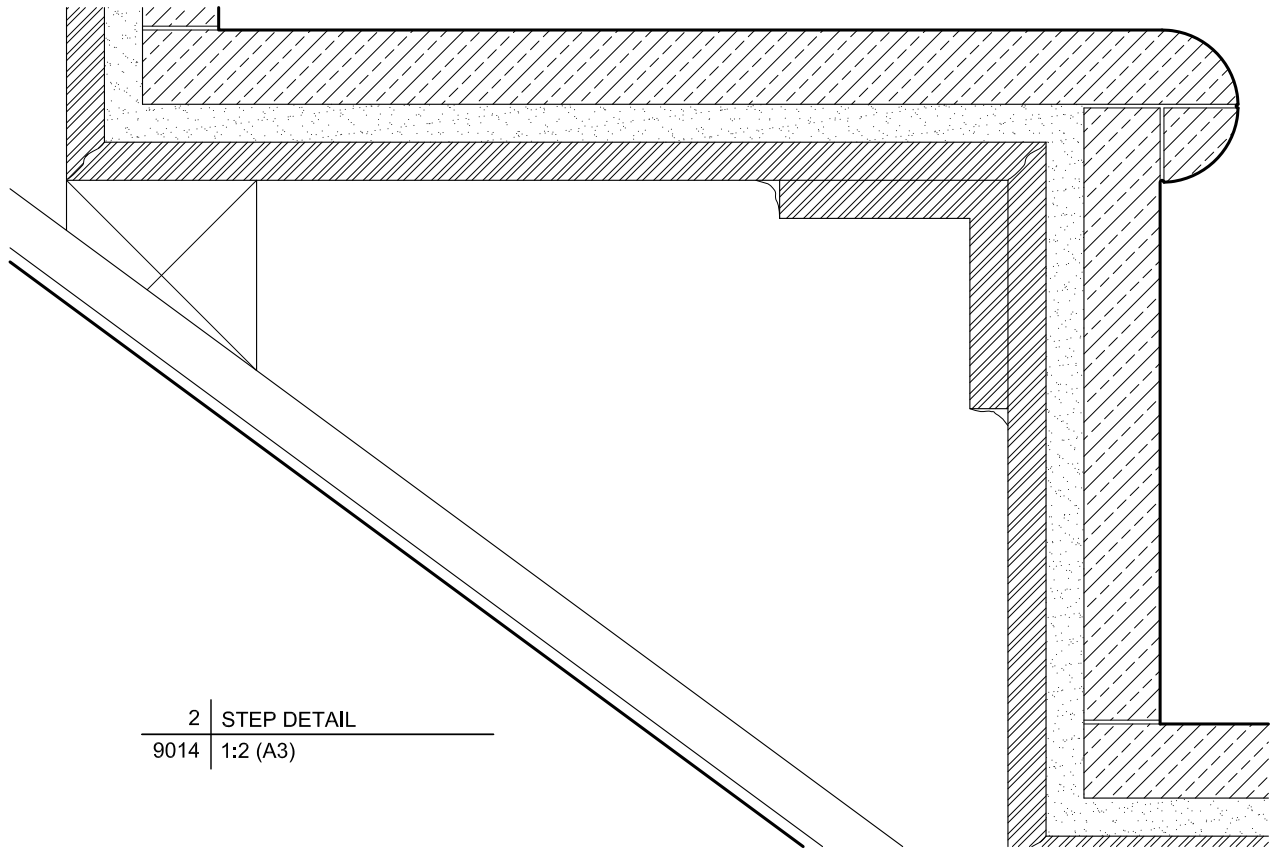

2 | STEP DETAIL
9014 | 1:2 (A3)

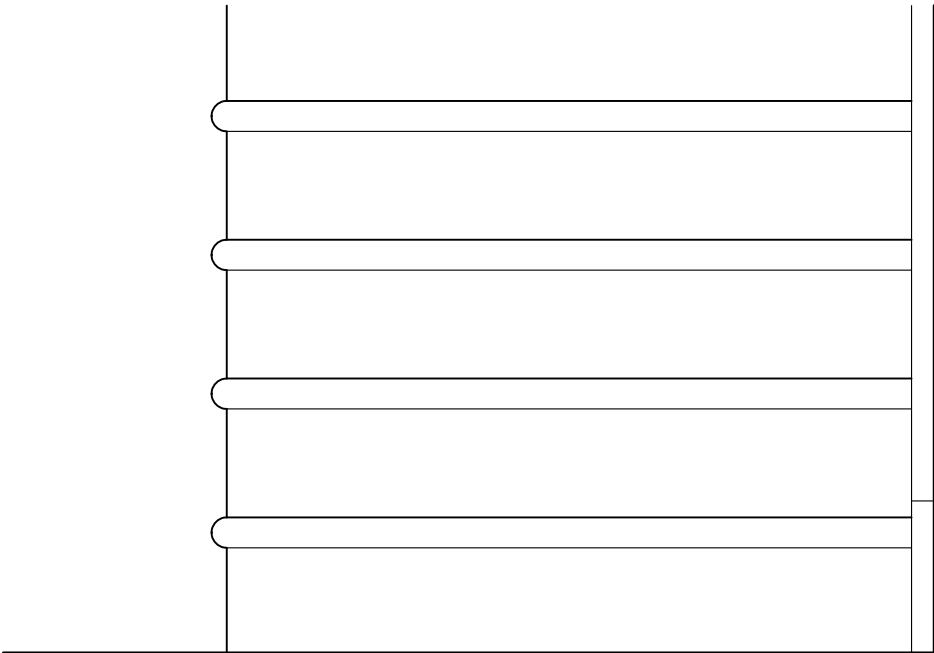

3 | STAIR FRONT ELEVATION
9014 | 1:10 (A3)

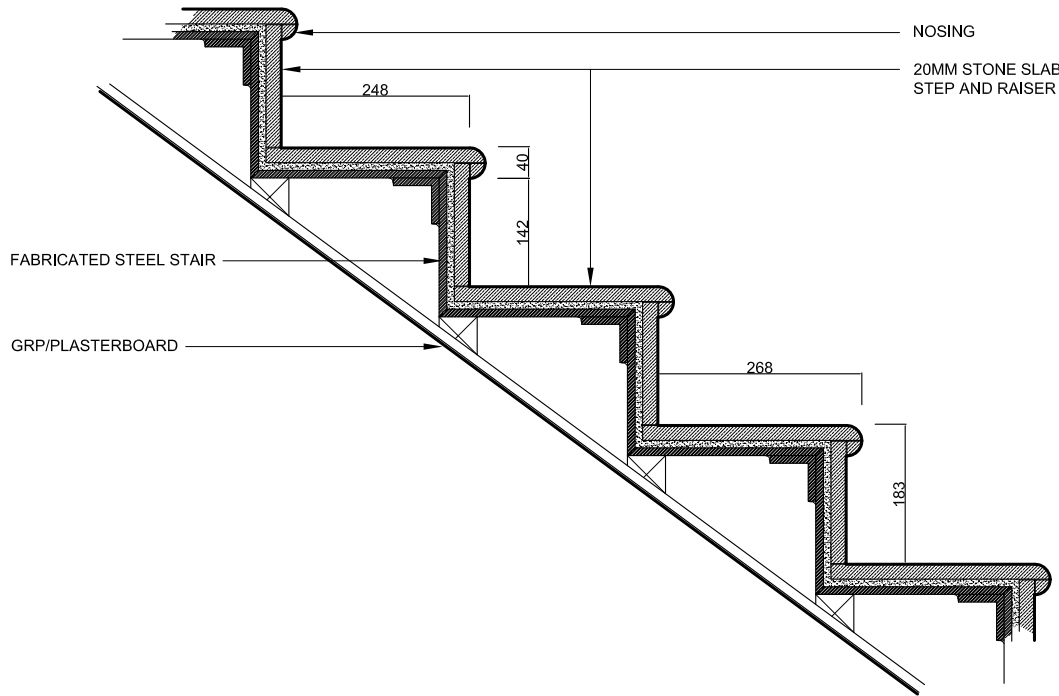

4 | STAIR SECTION DETAIL
9014 | 1:10 (A3)


NOTES :
All dimensions in millimetres.
All dimensions and levels are to be checked on site by the main contractor prior to commencing excavation works, any discrepancy is to be reported back to the designer for instruction.
This drawing is the property of ARGENT DESIGN LIMITED and may not be reproduced or disclosed to a third party in any form without written permission

CLIENT/PROJECT:		
THE PARTNERS 16 CT LLP 36/37 CHESTER TERRACE		
SHEET TITLE: PROPOSED CANTILEVERED STONE STAIRCASE DETAILS OPTION B		
SCALE:	1:10, 1:2 (A3)	DRAWN BY: DPT
DATE:	2009-07-31	APPROVED:
DRAWING No:	36/37CT-DETAIL-9014	Rev. No.:

ARGENT
DESIGN LIMITED

100 GEORGE STREET
LONDON, W1U 8NU
TELEPHONE: 020 7563 4250
FAX: 020 7563 4251
EMAIL : INFO@ARGENTDESIGN.CO.UK

MY - 22mm

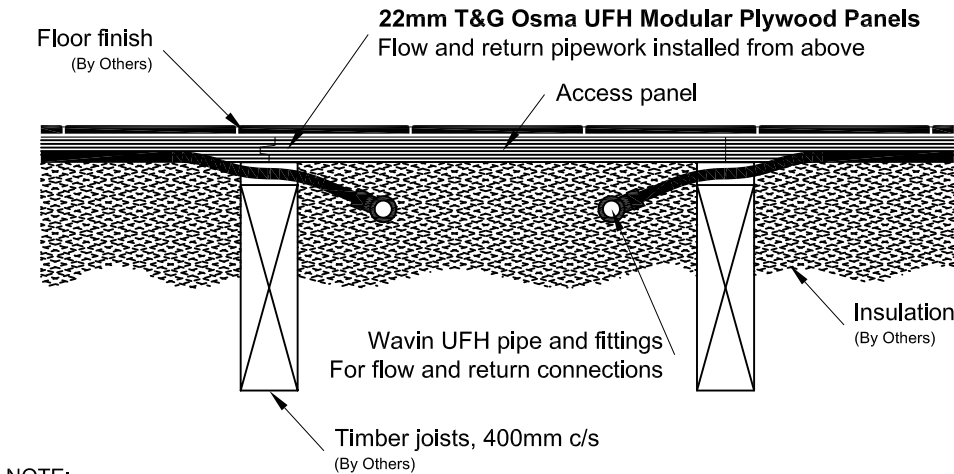

NOTE:
PLYWOOD SUBFLOOR PANELS TO BE LAID STAGGERED

1	UNDER FLOOR HEATING SECTION DETAIL
9015	1:10 (A3)

NOTES :
All dimensions in millimetres.
All dimensions and levels are to be checked on site by the main contractor prior to commencing excavation works, any discrepancy is to be reported back to the designer for instruction.
This drawing is the property of ARGENT DESIGN LIMITED and may not be reproduced or disclosed to a third party in any form without written permission


THE PARTNERS
16 CT LLP

36 / 37 CHESTER TERRACE

SHEET TITLE: PROPOSED - UNDER FLOOR HEATING SECTION DETAIL		
SCALE:	1:10, 1:2 (A3)	DRAWN BY: DPT
DATE:	2009-07-31	APPROVED:
DRAWING No:	36/37CT-DETAIL-9015	Rev. No.:

ARGENT
DESIGN LIMITED

100 GEORGE STREET
LONDON, W1U 8NU
TELEPHONE: 020 7563 4250
FAX: 020 7563 4251
EMAIL : INFO@ARGENTDESIGN.CO.UK

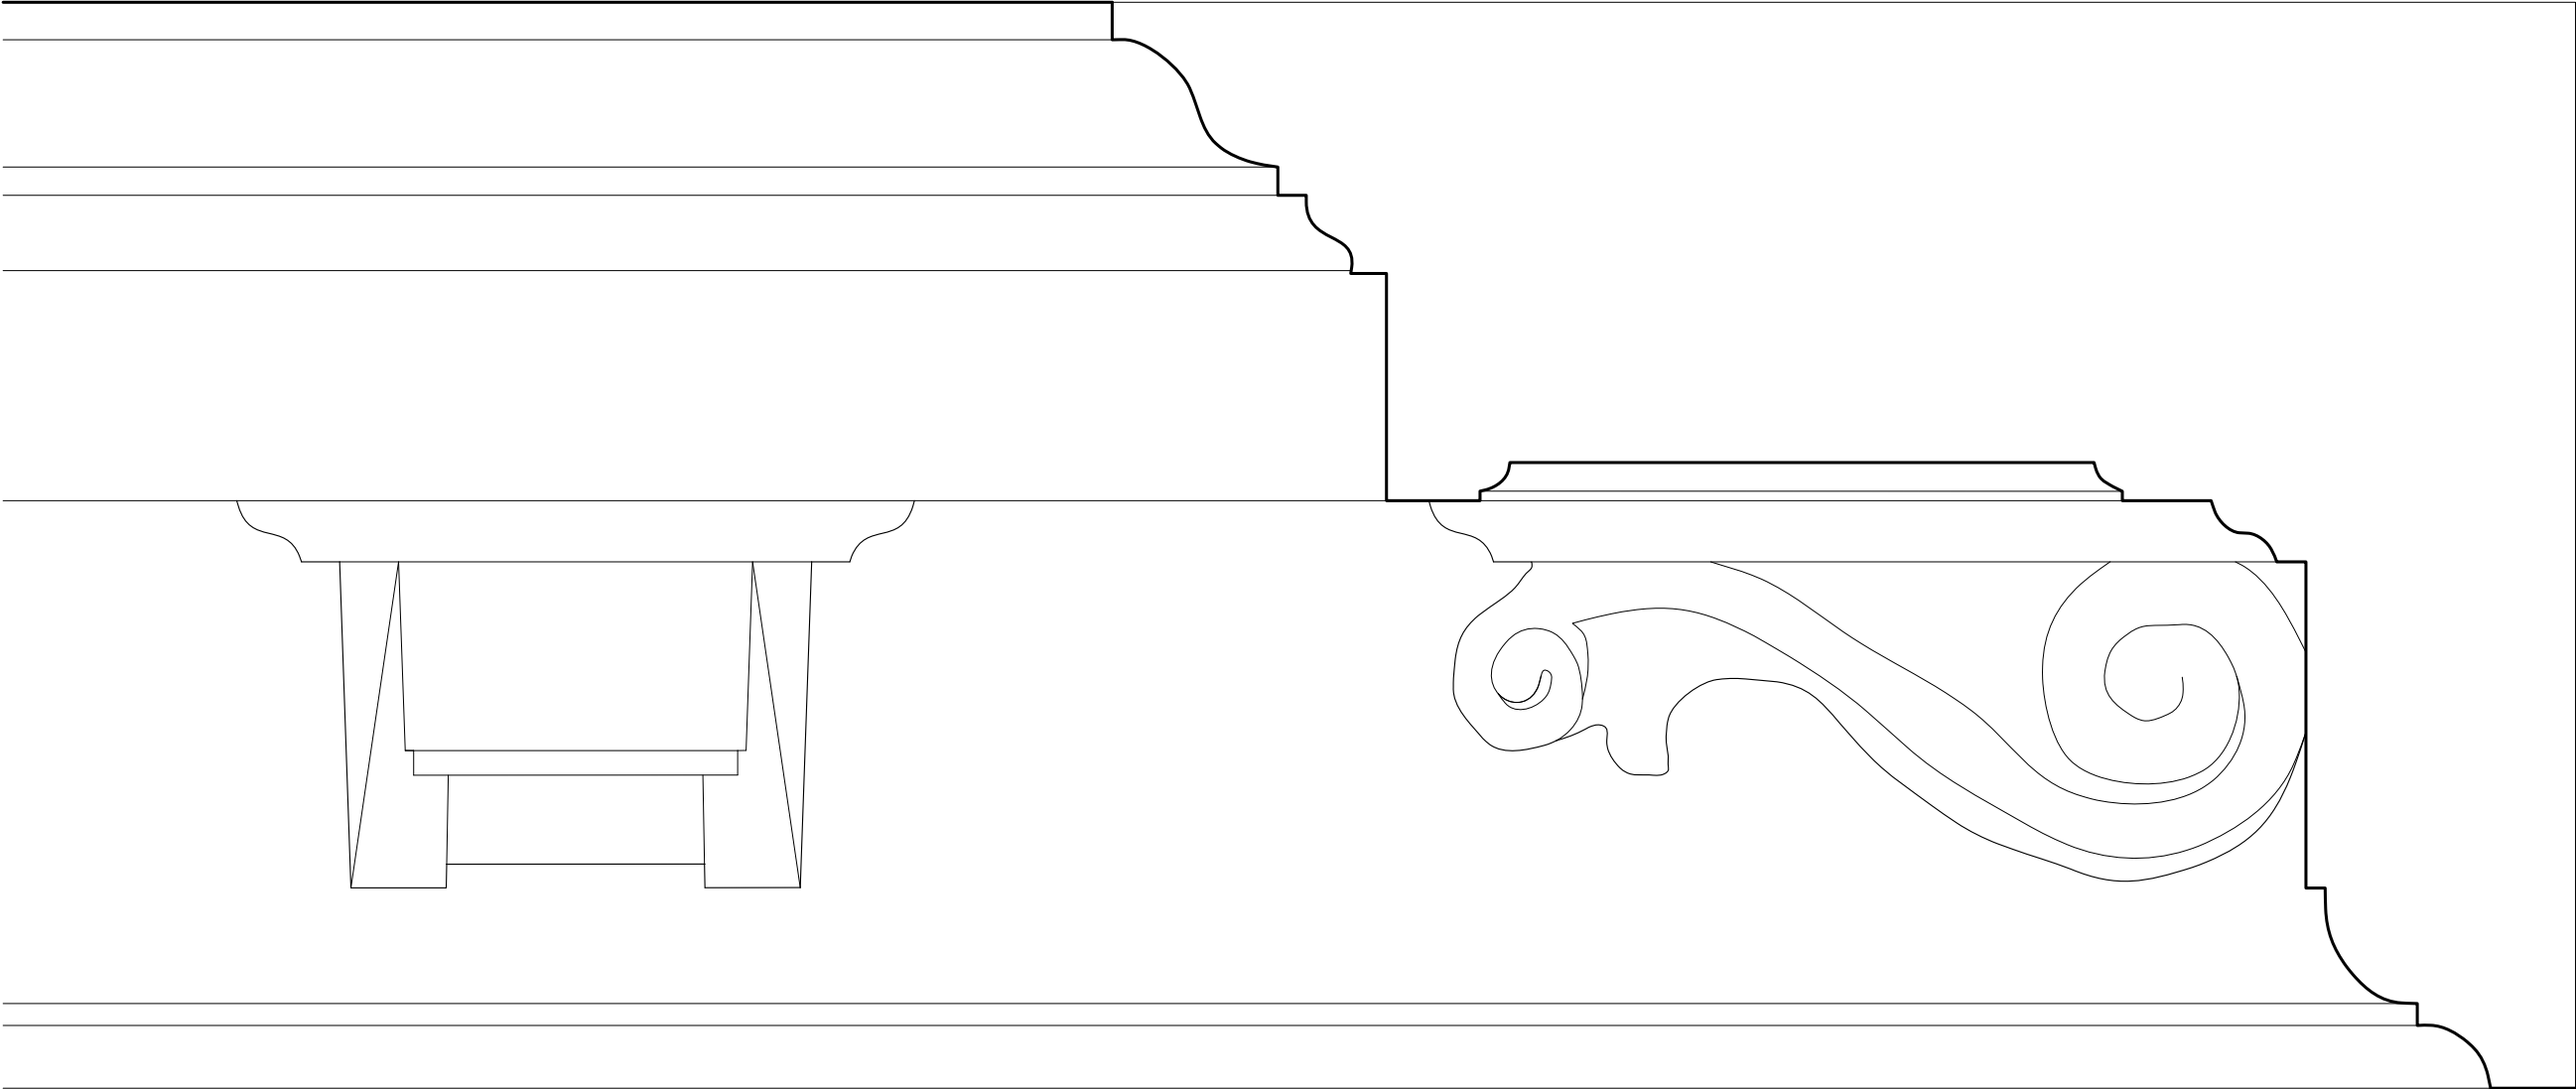

1	CORNICE - TYPE A
9016	1:1 (A3)

NOTES :

All dimensions in millimetres.


All dimensions and levels are to be checked on site by the main contractor prior to commencing excavation works, any discrepancy is to be reported back to the designer for instruction.

This drawing is the property of ARGENT DESIGN LIMITED and may not be reproduced or disclosed to a third party in any form without written permission

CLIENT/PROJECT:		
THE PARTNERS 16 CT LLP		
36 / 37 CHESTER TERRACE		
SHEET TITLE:		
PROPOSED ENTRANCE HALL CORNICE		
SCALE:	1:1 (A3)	DRAWN BY: DPT
DATE:	2009-07-31	APPROVED:
DRAWING No:	36/37CT-DETAIL-9016	Rev. No.:

ARGENT
DESIGN LIMITED

100 GEORGE STREET
LONDON, W1U 8NU
TELEPHONE: 020 7563 4250
FAX: 020 7563 4251
EMAIL : INFO@ARGENTDESIGN.CO.UK

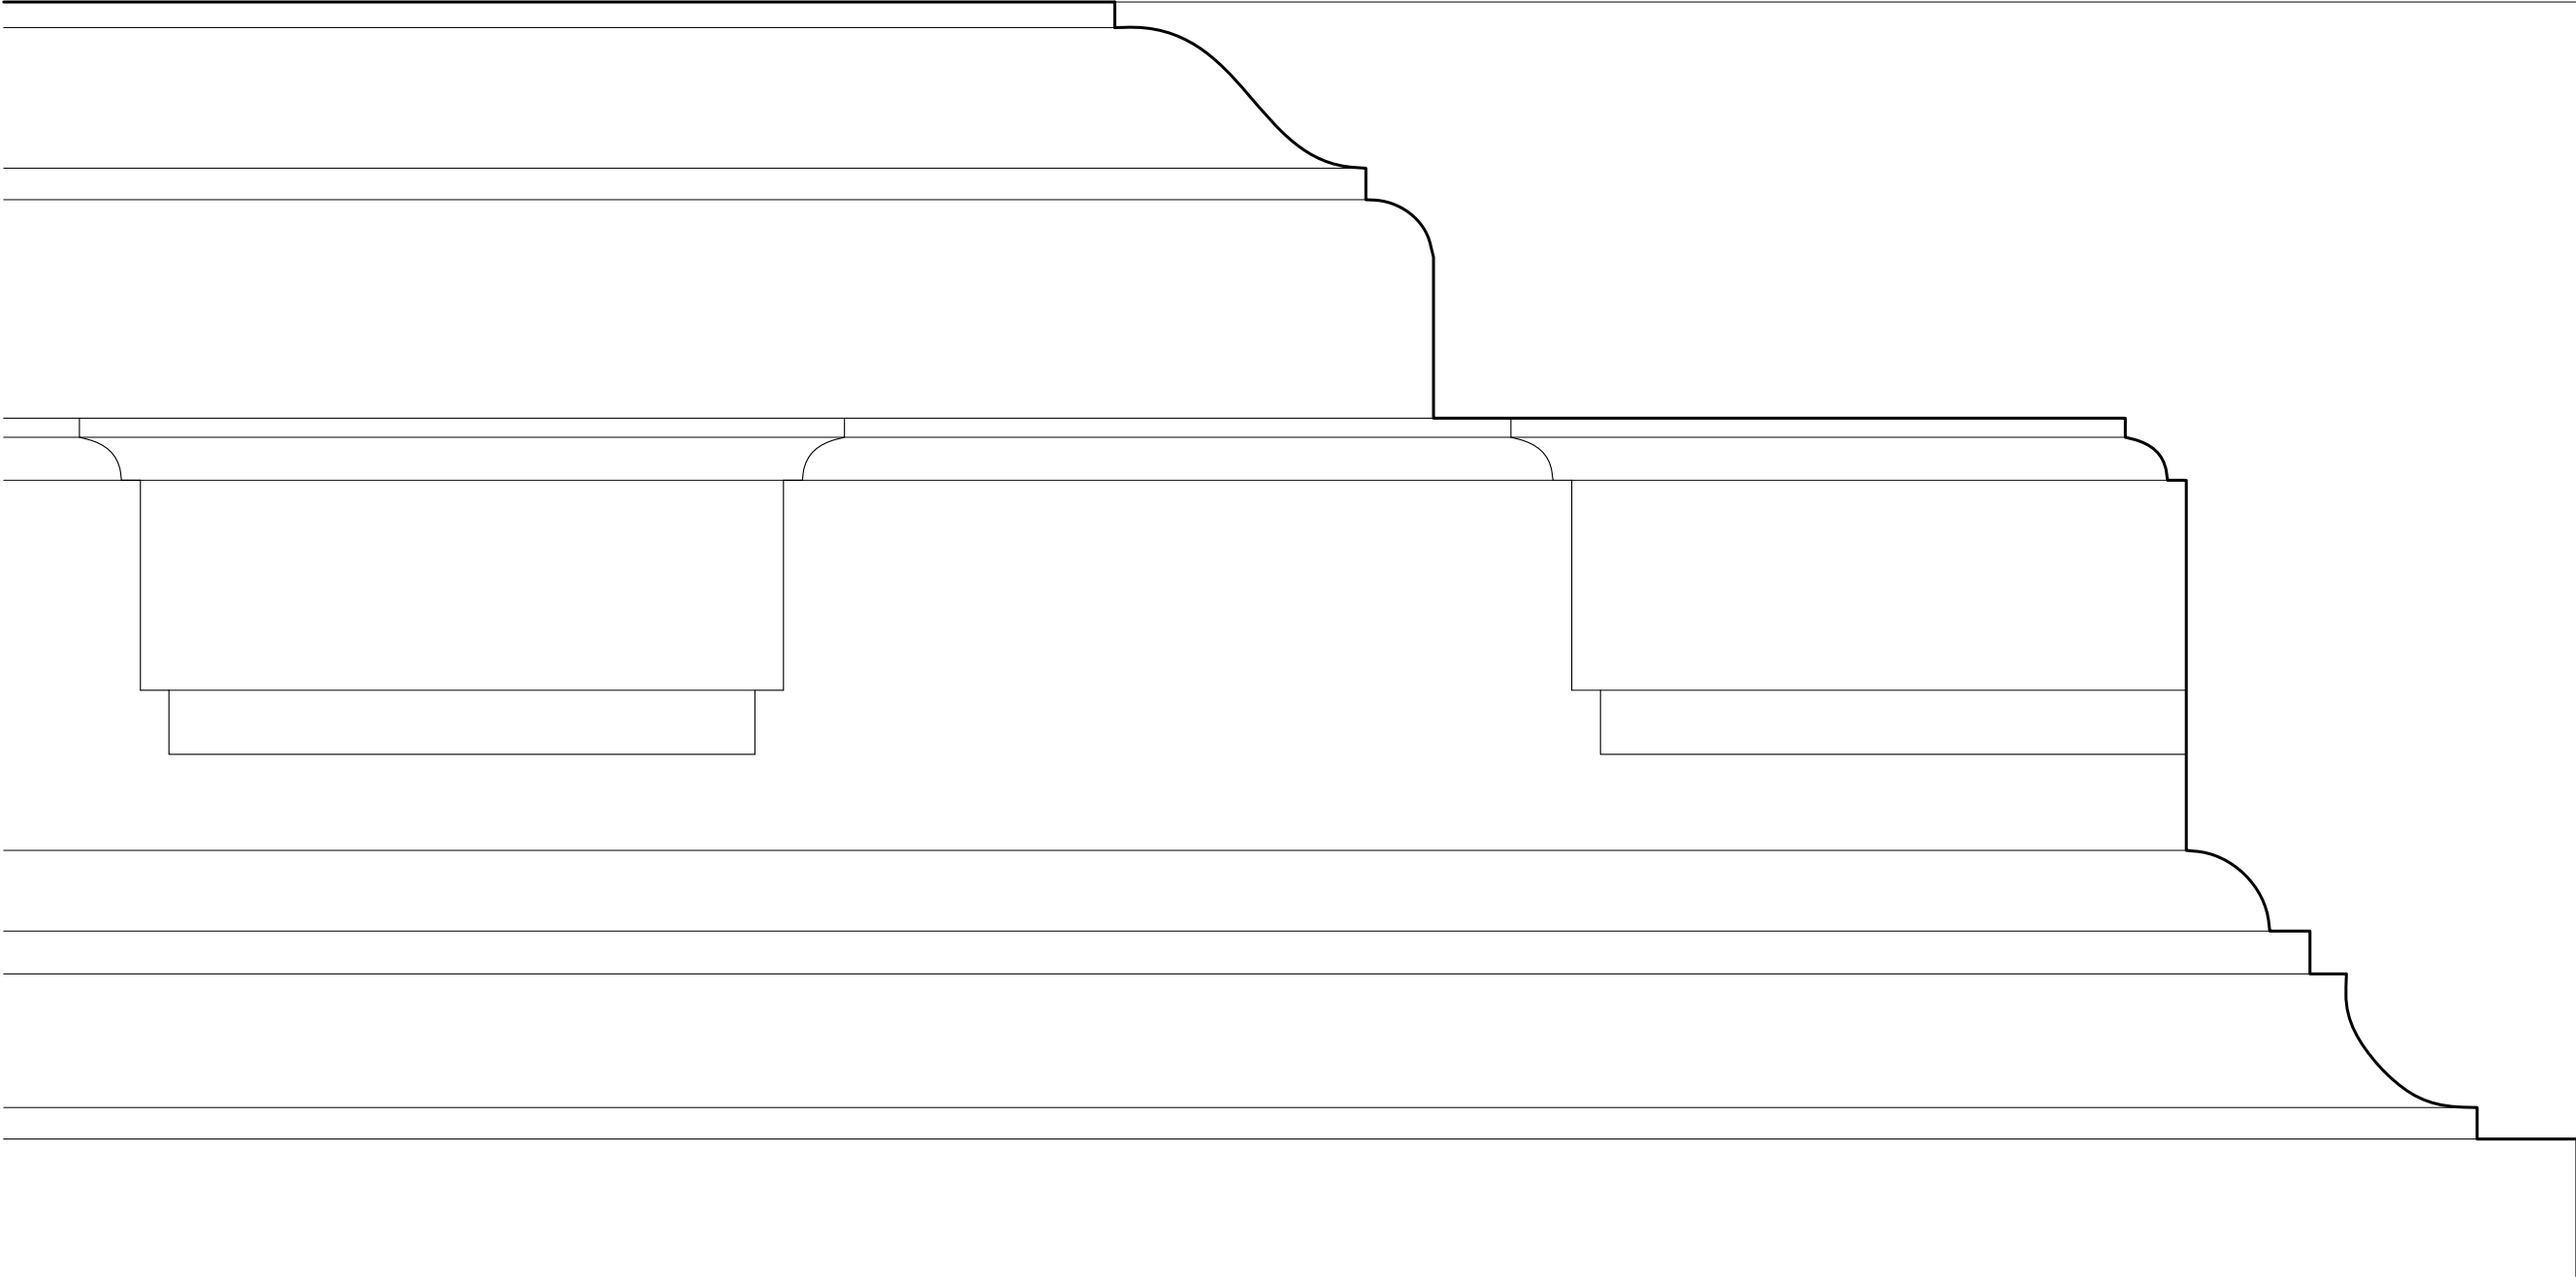

1 | CORNICE - TYPE B
9017 | 1:1 (A3)

NOTES :

All dimensions in millimetres.

All dimensions and levels are to be checked on site by the main contractor prior to commencing excavation works. any discrepancy is to be reported back to the designer for instruction.

This drawing is the property of ARGENT DESIGN LIMITED and may not be reproduced or disclosed to a third party in any form without written permission

CLIENT/PROJECT:

THE PARTNERS
16 CT LLP

36 / 37 CHESTER TERRACE

SHEET TITLE:

PROPOSED - GF & 1F
MAIN ROOM CORNICE


SCALE: 1:1 (A3) DRAWN BY: DPT

DATE: 2009-07-31 APPROVED:


DRAWING No: 36/37CT-DETAIL-9017 Rev. No.:

ARGENT
DESIGN LIMITED

100 GEORGE STREET
LONDON, W1U 8NU
TELEPHONE: 020 7563 4250
FAX: 020 7563 4251
EMAIL : INFO@ARGENTDESIGN.CO.UK

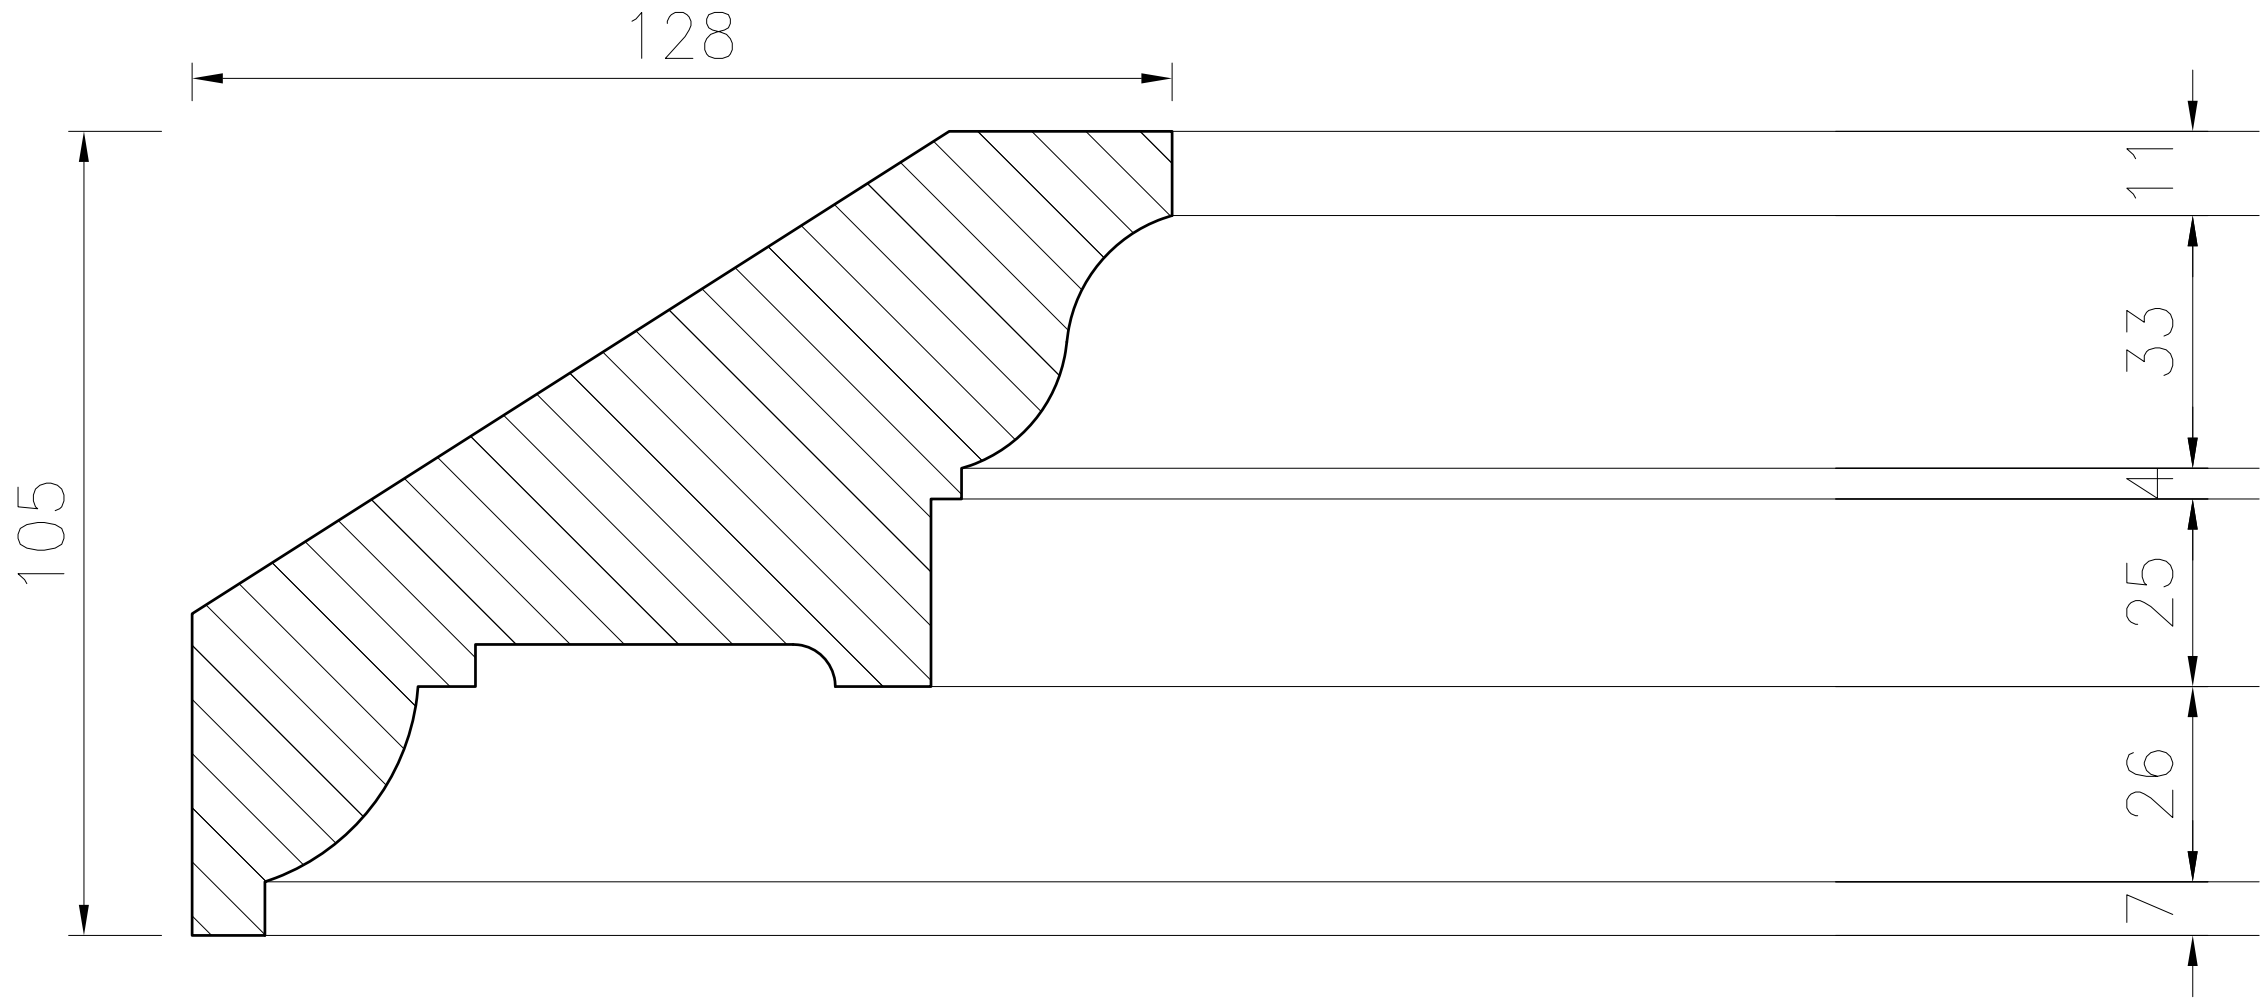

1 | Ref: C155 Large Plain Run (Stevensons of Norwich)
9018 | 1:1 (A3)

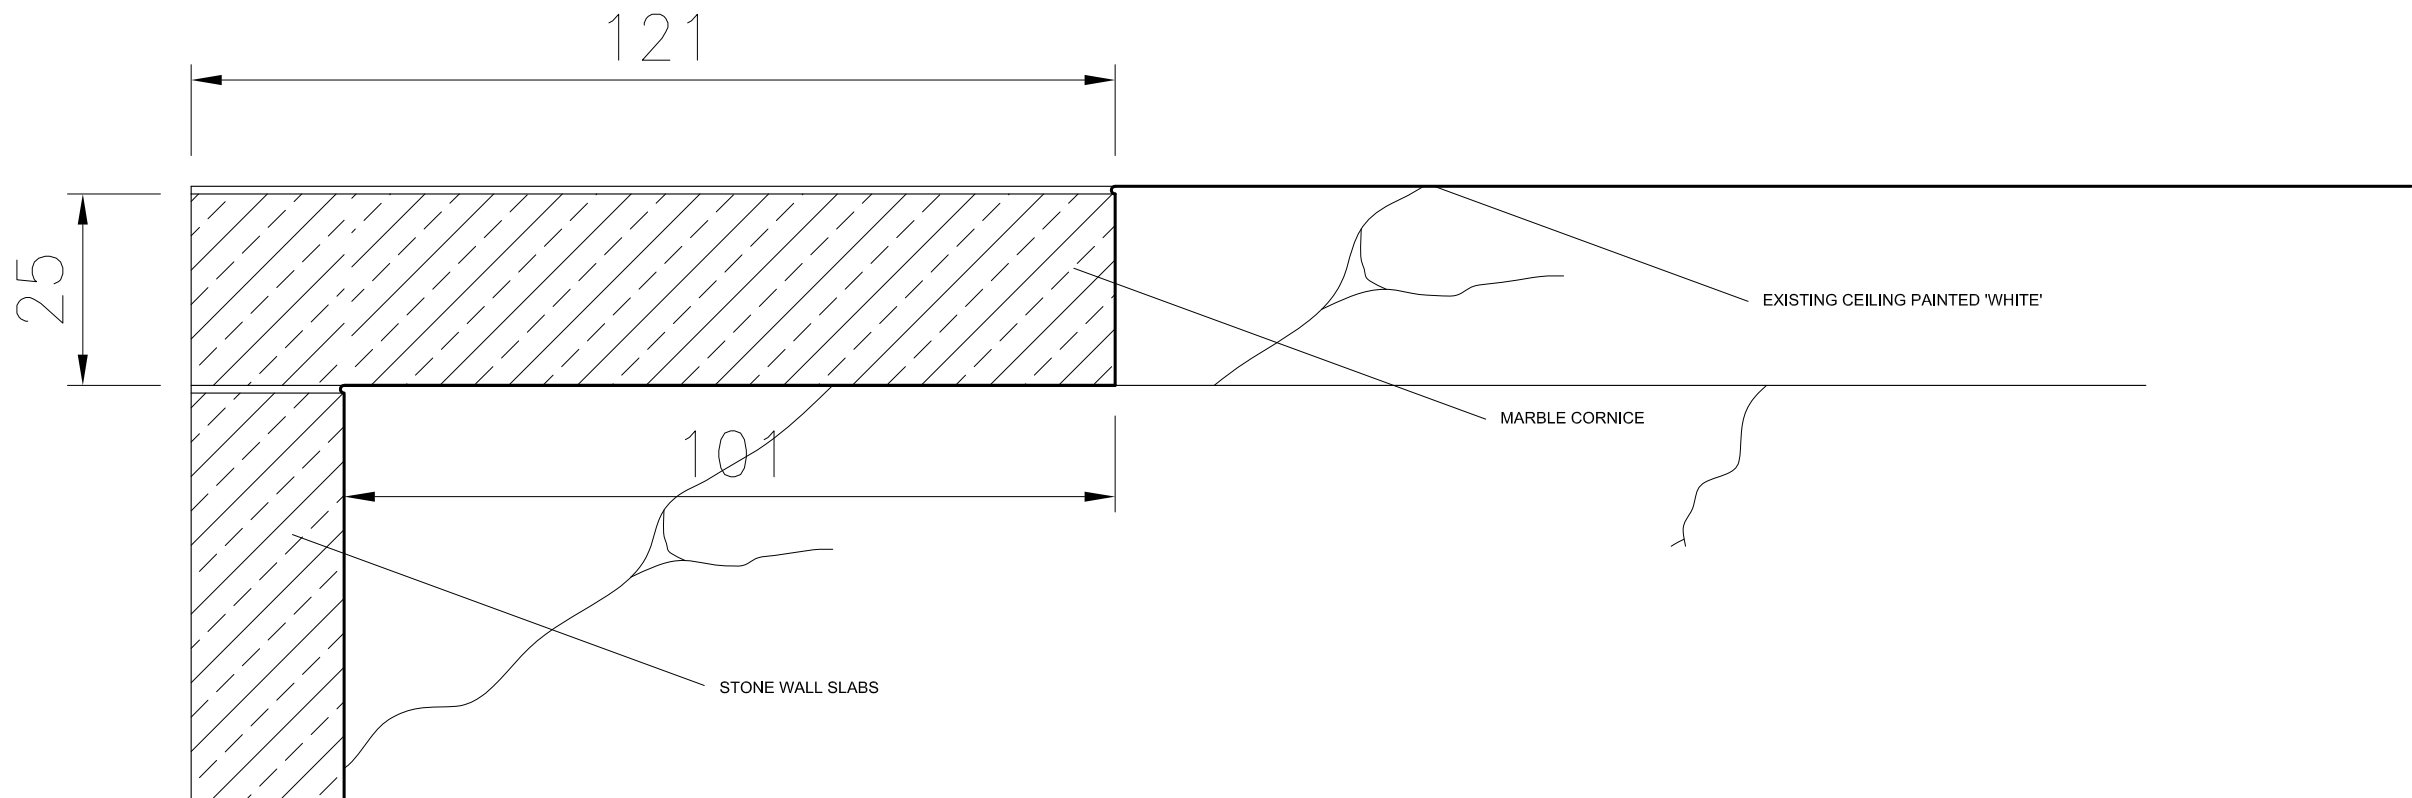


2 | MARBLE BATHROOM CORNICE
9018 | 1:1 (A3)

NOTES :
All dimensions in millimetres.
All dimensions and levels are to be checked on site by the main contractor prior to commencing excavation works. any discrepancy is to be reported back to the designer for instruction.
This drawing is the property of ARGENT DESIGN LIMITED and may not be reproduced or disclosed to a third party in any form without written permission

CLIENT/PROJECT:
THE PARTNERS
16 CT LLP
36 / 37 CHESTER TERRACE
SHEET TITLE:
PROPOSED 2F & 3F GENERAL
CORNICE & BATHROOMS CORNICE
SCALE: 1:1 (A3) DRAWN BY: DPT
DATE: 2009-07-31 APPROVED:
DRAWING No: 36/37CT-DETAIL-9018 Rev. No.:

ARGENT
DESIGN LIMITED

100 GEORGE STREET
LONDON, W1U 8NU
TELEPHONE: 020 7563 4250
FAX: 020 7563 4251
EMAIL : INFO@ARGENTDESIGN.CO.UK

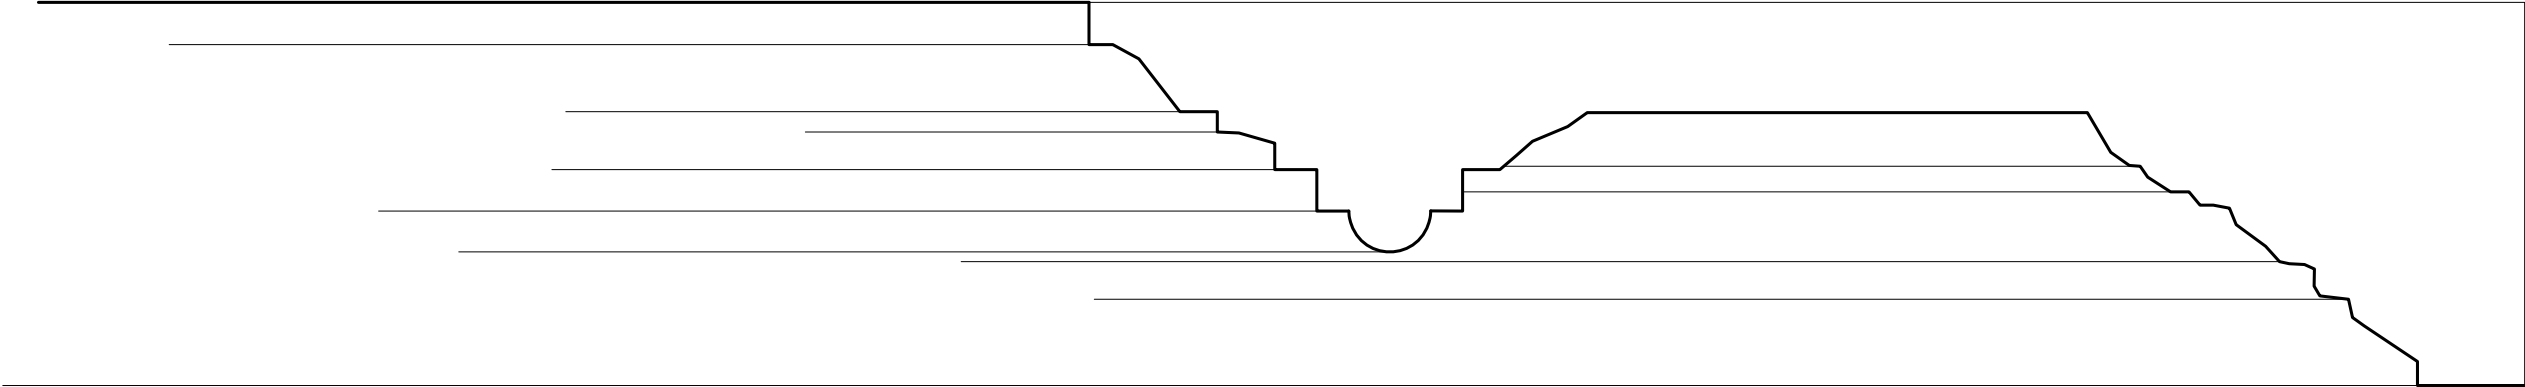

NOTES :

All dimensions in millimetres.

All dimensions and levels are to be checked on site by the main contractor prior to commencing excavation works. any discrepancy is to be reported back to the designer for instruction.

This drawing is the property of ARGENT DESIGN LIMITED and may not be reproduced or disclosed to a third party in any form without written permission

--	--	--

CLIENT/PROJECT:

THE PARTNERS
16 CT LLP

36 / 37 CHESTER TERRACE

SHEET TITLE:		
PROPOSED - MASTER BEDROOM CORNICE		
SCALE:	1:1 (A3)	DRAWN BY: DPT
DATE:	2009-07-31	APPROVED:
DRAWING No:	36/37CT-DETAIL-9019	Rev. No.:

ARGENT
DESIGN LIMITED

100 GEORGE STREET
LONDON, W1U 8NU
TELEPHONE: 020 7563 4250
FAX: 020 7563 4251
EMAIL : INFO@ARGENTDESIGN.CO.UK