



PART SIDE ELEVATION PROPOSED

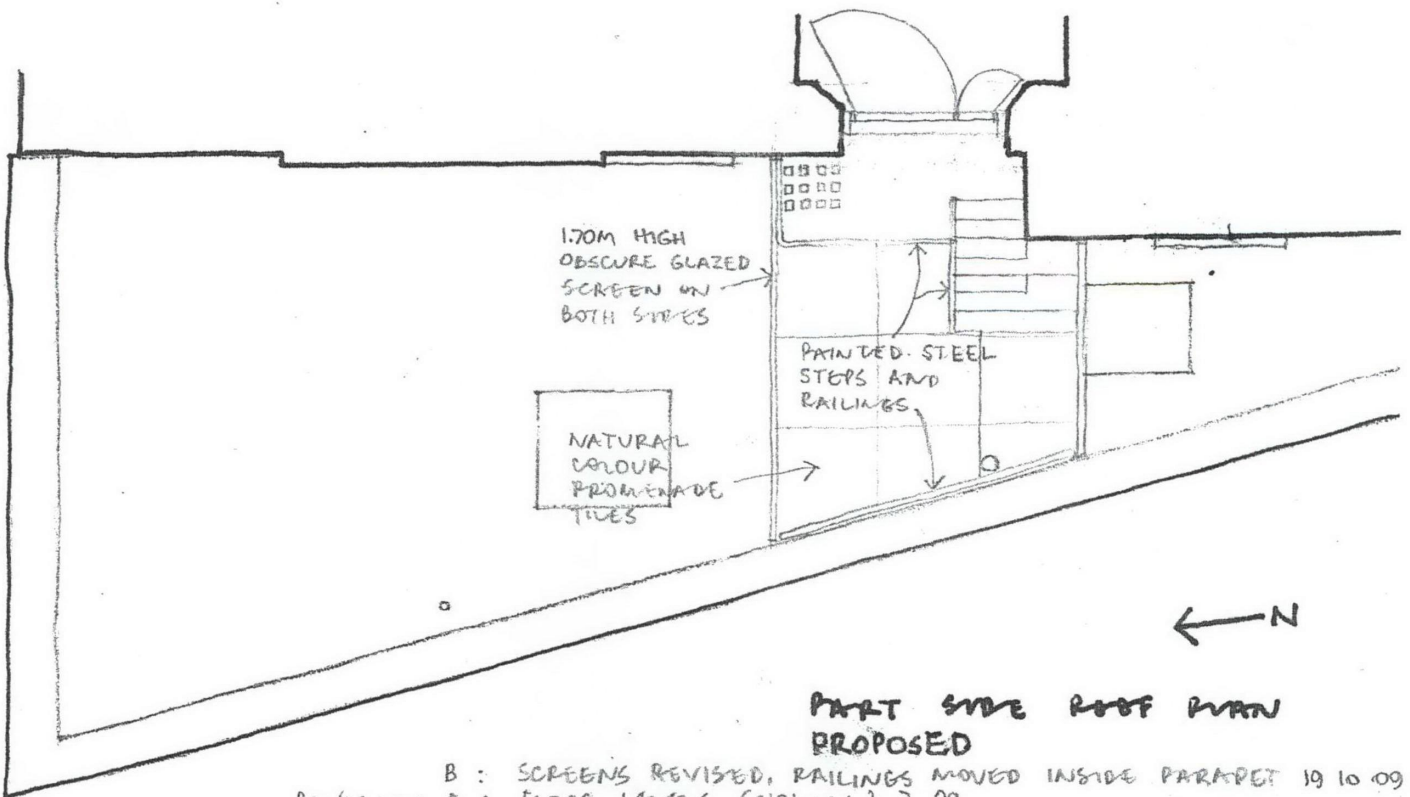

PART SIDE ROOF PLAN PROPOSED

B : SCREENS REVISED, RAILINGS MOVED INSIDE PARAPET 19 10 09
 Revision A : FLOOR LEVELS SHOWN 3 7 09

FLAT 6, 47 REGENT'S PARK ROAD NW1 7SY
 SCALE 1:50 DRAWING NO: 47/07^B

 

DATE: MAY 20-09