

Rev	Notes	dd.mm.yyyy	By	Issue
Do not scale from this drawing. Check all dimensions on site.				



**hamilton associates**  
 280 Kings Road  
 London SW3 5AW  
 T: 020 7351 5432  
 F: 020 7352 7361  
 E: ha@hamilton-assoc.com  
 www.hamiltonassociates.co.uk

Project:  
 • TOTTENHAM COURT ROAD  
 • Corporation of London  
 Title:  
 • Existing  
 • LOCATION PLAN



Project No: 22293  
 Drawing No: P(0)001  
 Revision:

Scale: 1:1250 @ A1  
 Date: 05.08.2003  
 CAD File No: P(0)001\_Location Plan  
 Drawn: JC  
 Issue:

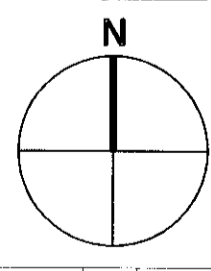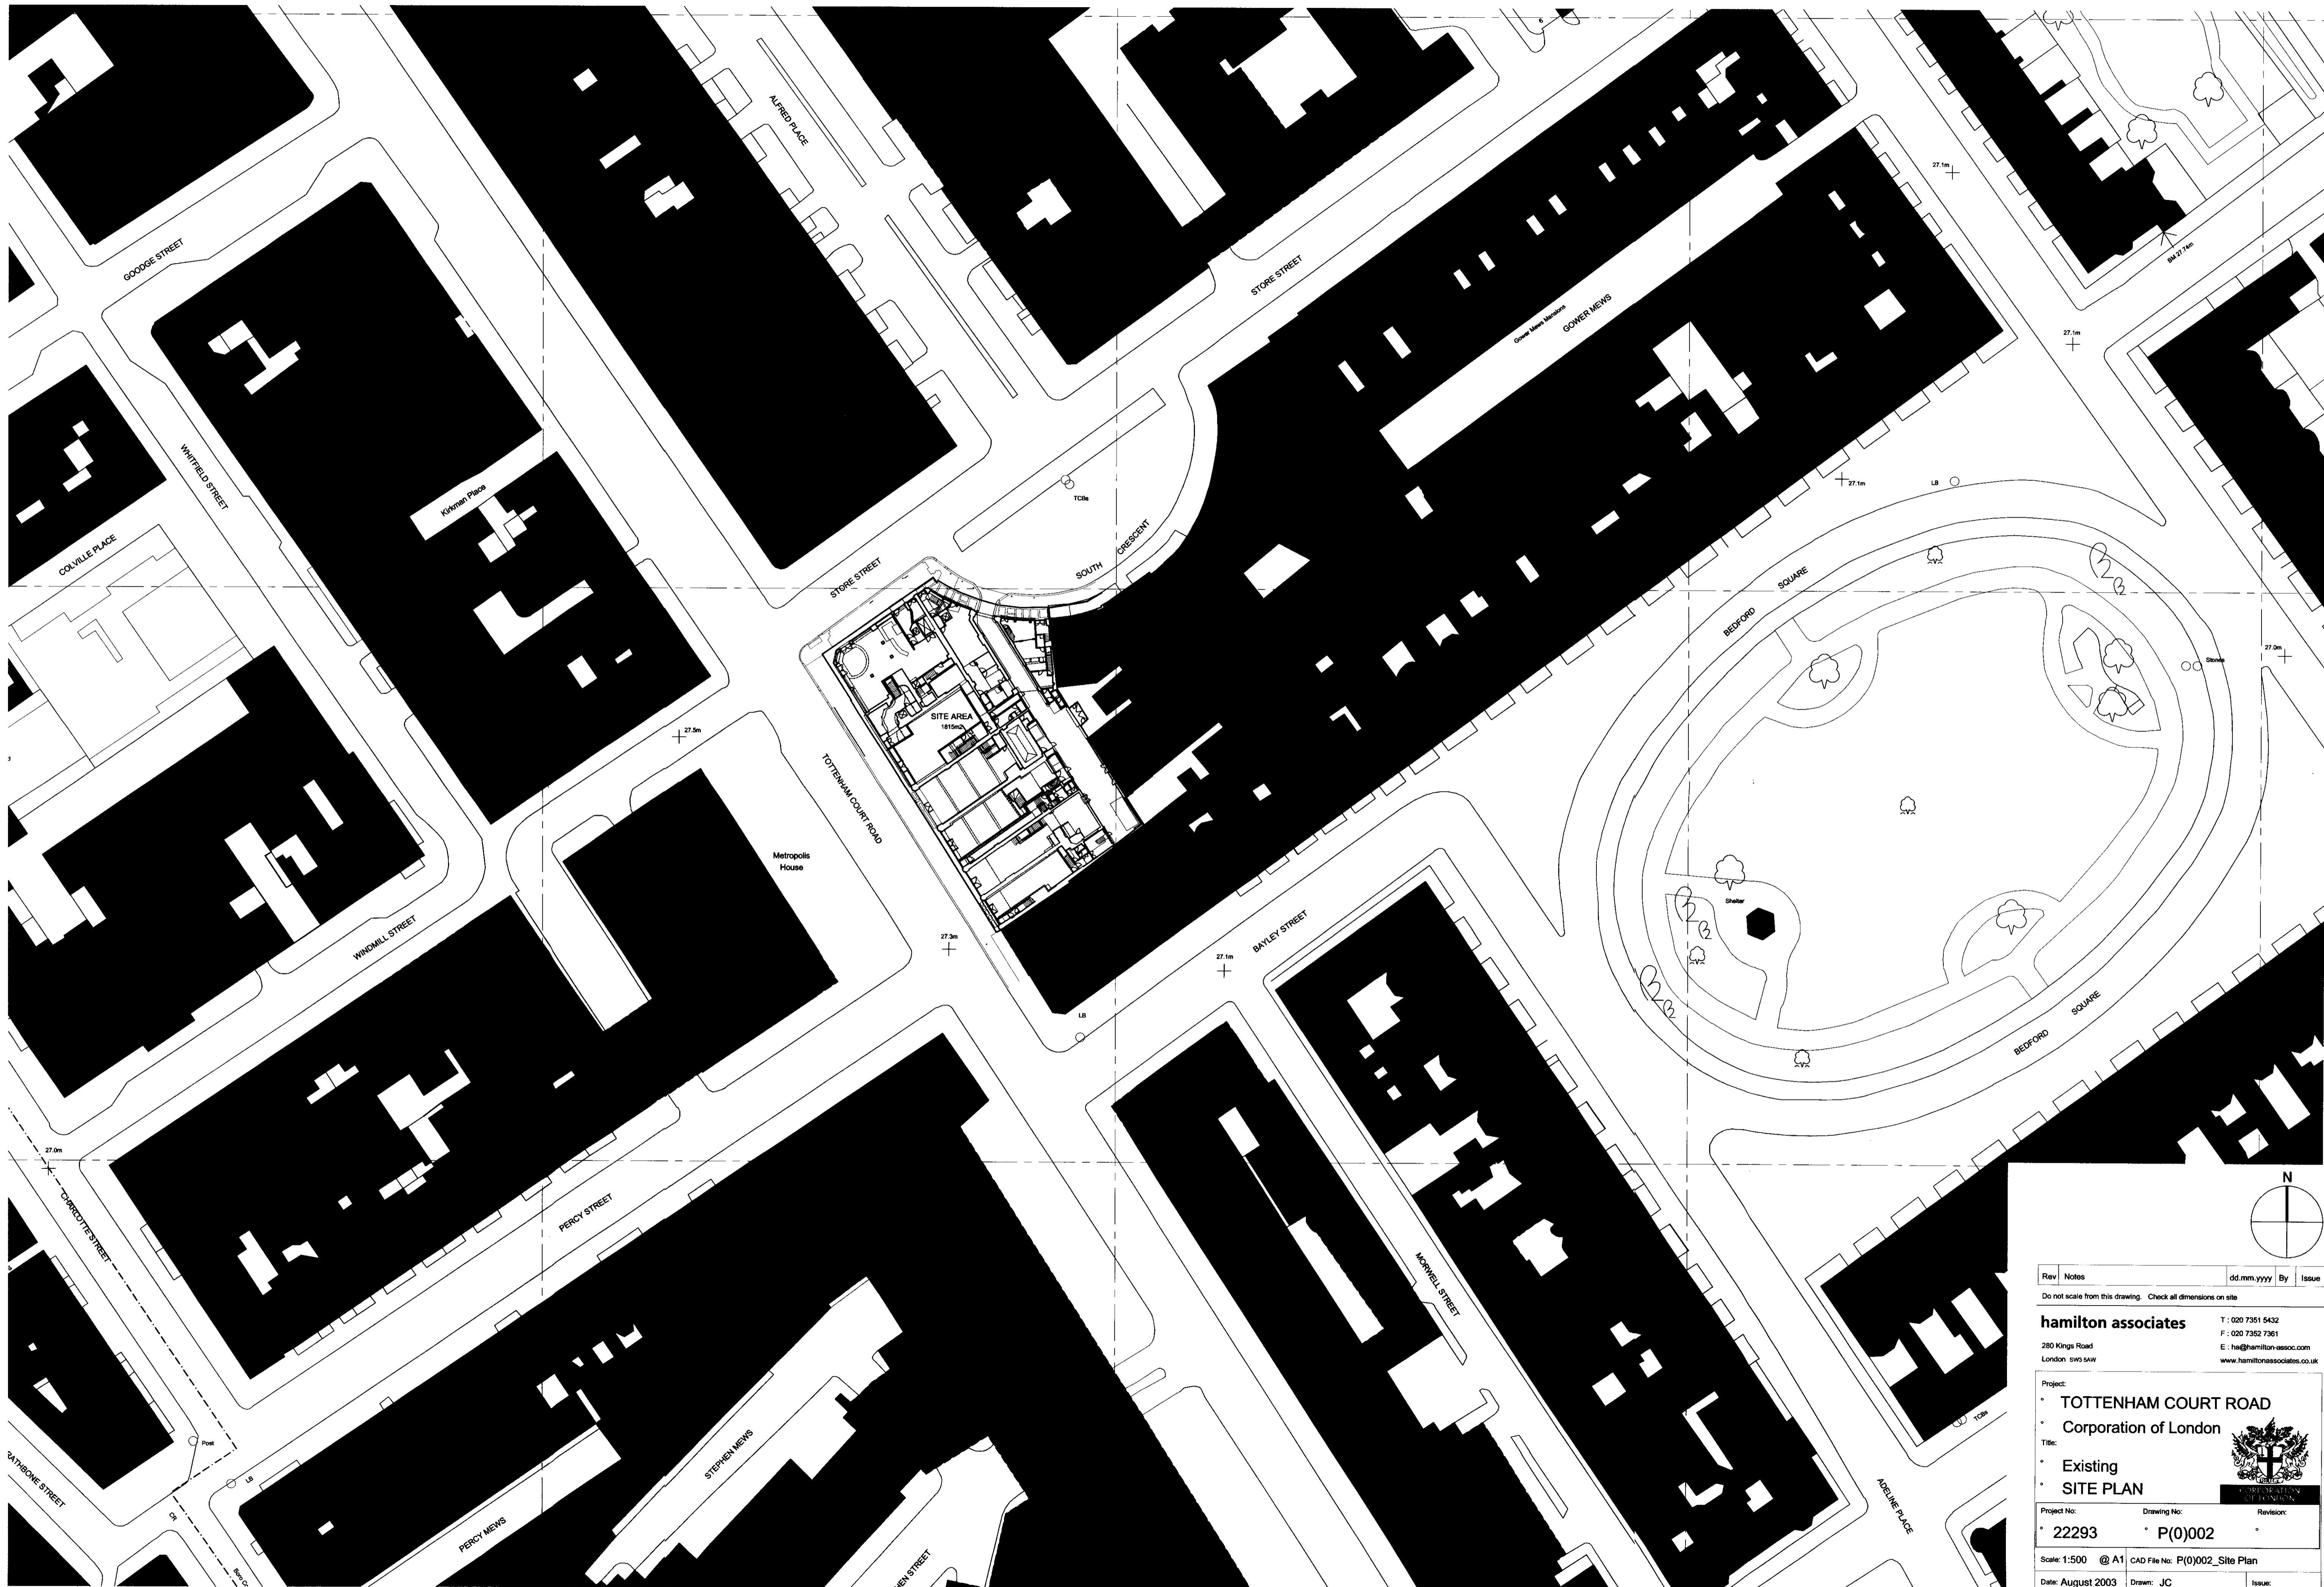

Rev	Notes	dd.mm.yyyy	By	Issue

Do not scale from this drawing. Check all dimensions on site.

**hamilton associates**  
 280 Kings Road  
 London SW3 5AW  
 T: 020 7351 5432  
 F: 020 7352 7361  
 E: [ha@hamiltonassoc.com](mailto:ha@hamiltonassoc.com)  
[www.hamiltonassociates.co.uk](http://www.hamiltonassociates.co.uk)

Project:  
 • **TOTTENHAM COURT ROAD**  
 • Corporation of London  
 Title:  
 • Existing  
 • **SITE PLAN**



Project No: Drawing No: Revision:  
 • 22293 • P(0)002 •

Scale: 1:500 @ A1 CAD File No: P(0)002\_Site Plan  
 Date: August 2003 Drawn: JC Issue: