


EXISTING FIRST FLOOR PLAN

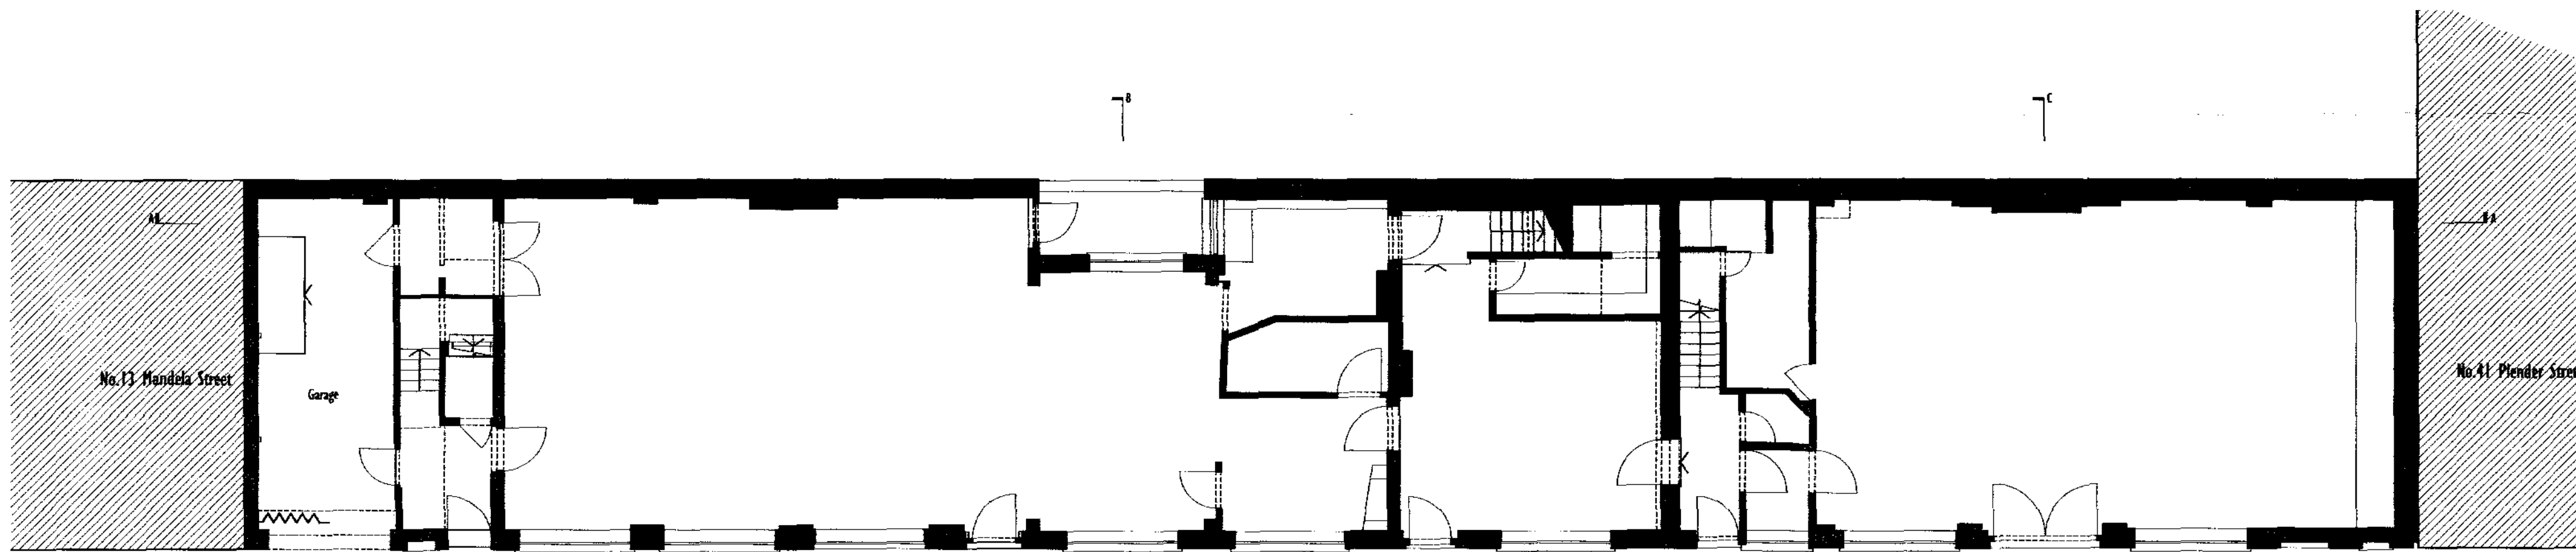

EXISTING GROUND FLOOR PLAN

w o l f f
ARCHITECTS

16 lambton place
notting hill
london w11 2sh
tel 0207 2293125
fax 0207 2293257
info@wolffarchitects.co.uk

This drawing is protected under Copyright and in no way should any portion of this drawing be reproduced or copied without the permission of the Architect. (Design Copyright Act 1988)
This drawing is not to be used for planning application purposes, all dimensions to be checked on site. All drawings subject to Surveying Authority Approval.

NO:	REV:	DATE:
0	First Issue	30.09.09

NO:	REV:	DATE:

status: EXISTING	project: 14-15 Mandela Street London, NW1 0DU	drawing title: Existing Ground Floor & First Floor Plan	date: 30.09.09	scale: 1:100@A2	dwg no: 0907-EX-101	rev no: 0