




No.13

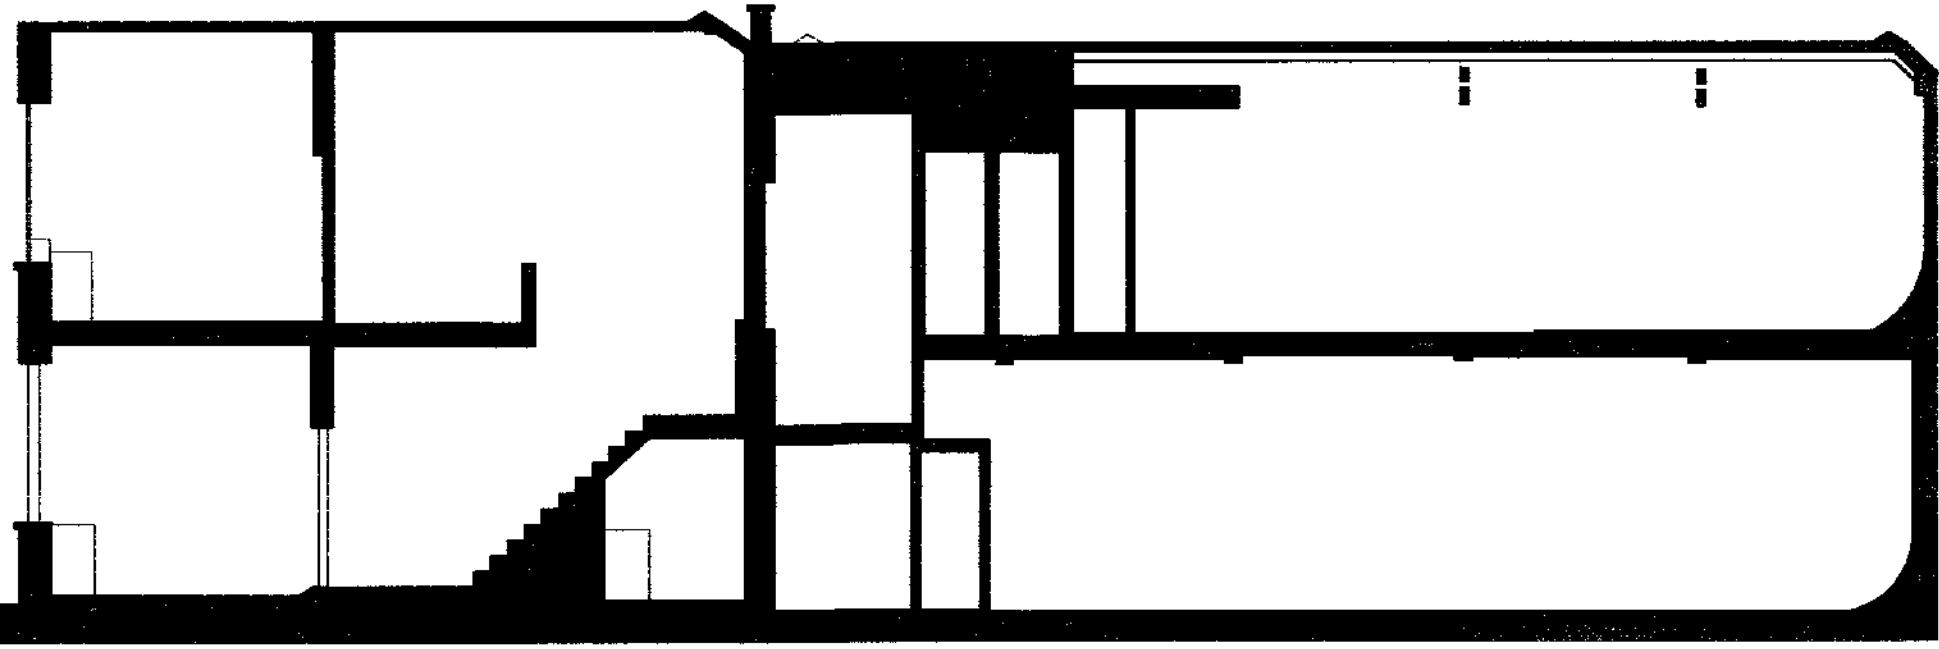


No.41

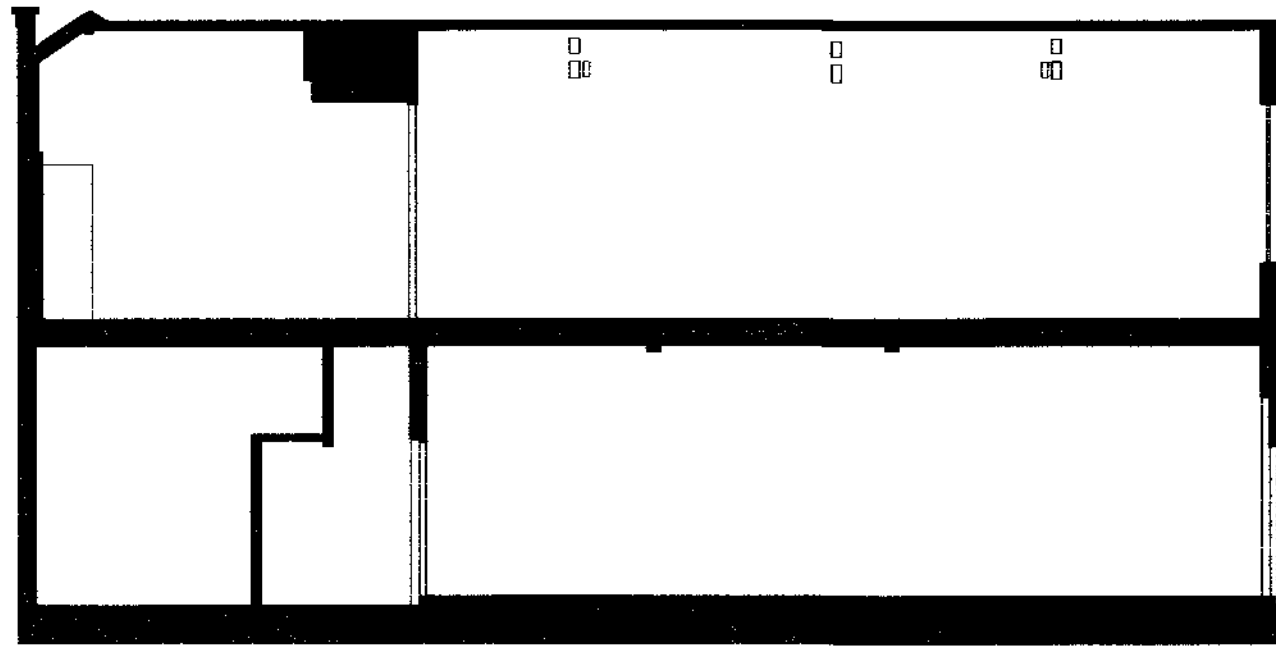


EXISTING SECTION A-A

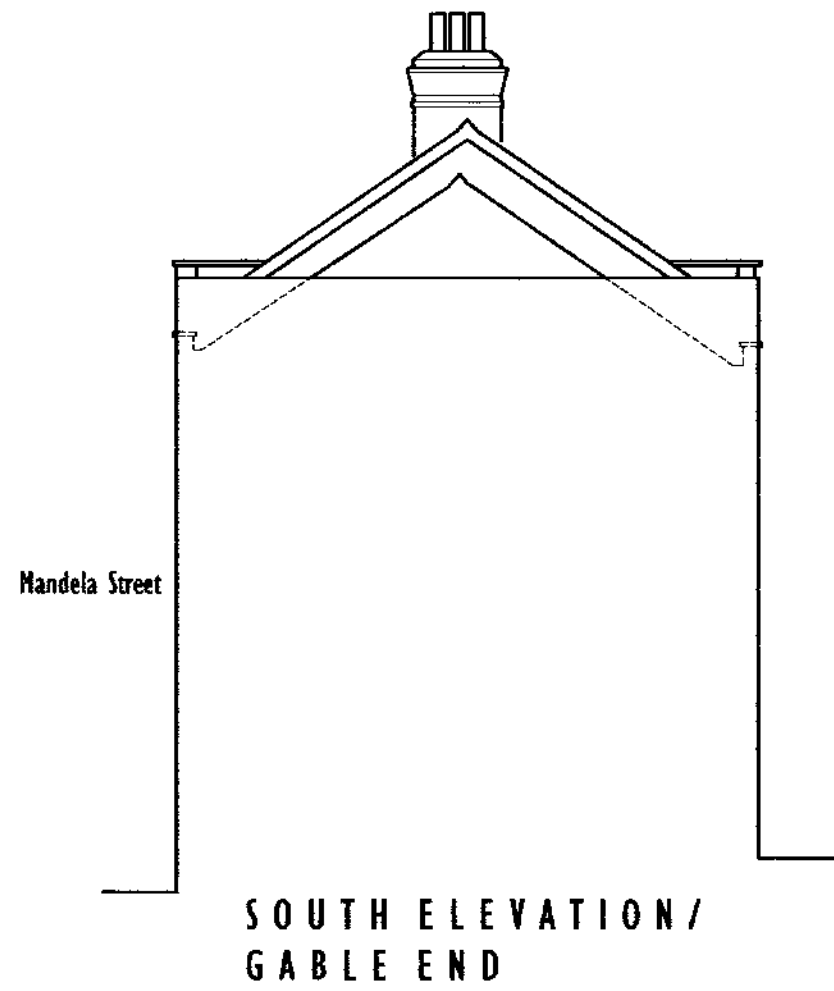


SOUTH ELEVATION/
GABLE END

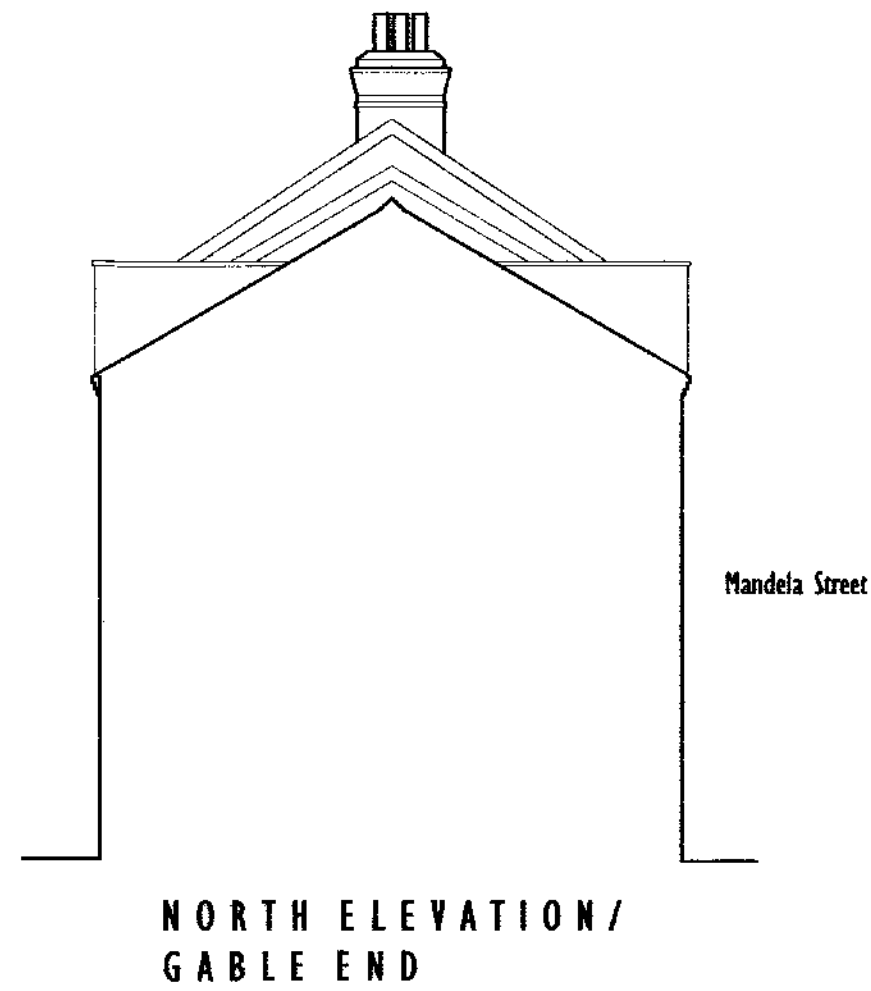

NORTH ELEVATION/
GABLE END

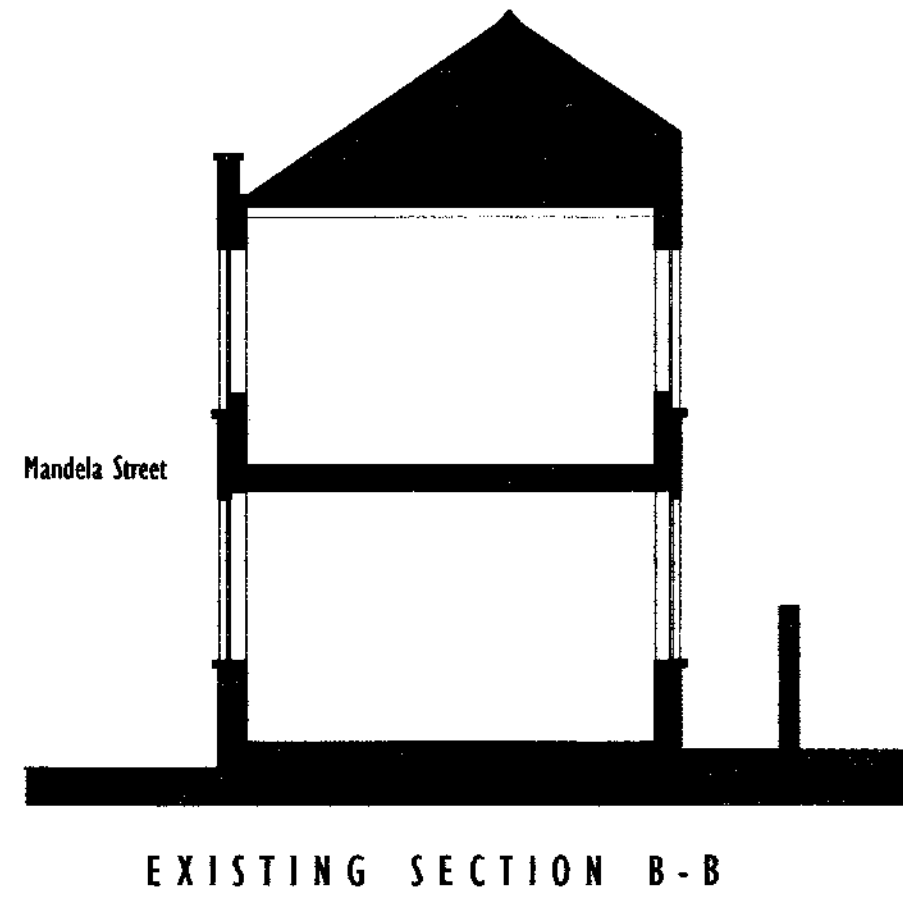

EXISTING SECTION B-B

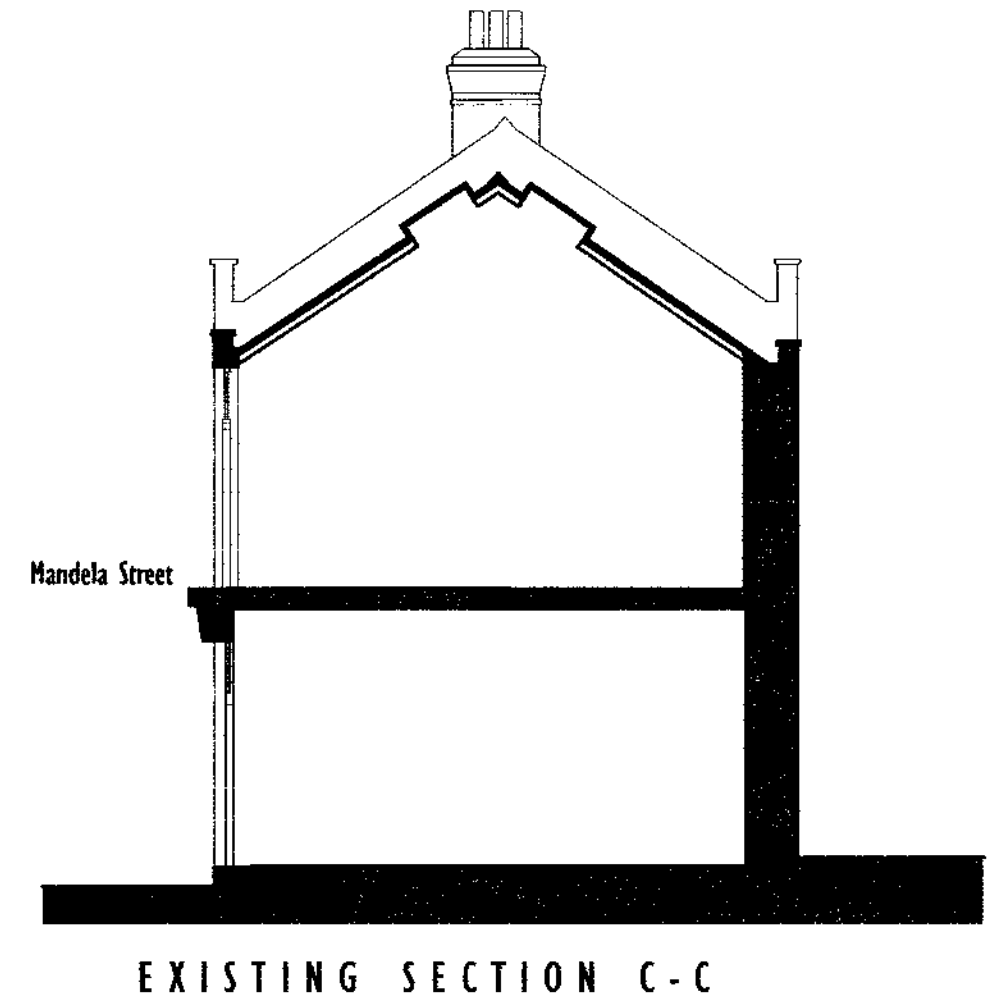

EXISTING SECTION C-C

w o l f f
A R C H I T E C T S

16 lambton place
notting hill
london w11 2sh
tel 02072293125
fax 02072293257
info@wolffarchitects.co.uk

This drawing is protected under Copyright and no part of it may be reproduced or copied without the permission of the Architect (Wolff) Copyright for 1989.
The drawings may not be used for purposes other than that for which it is provided. It is supplied without liability for any errors or omissions.
Drawings may not be used for planning application purposes, all dimensions to be checked on site. All drawings subject to Statutory Authority Approval.

NO.	REV.	DATE
0	First Issue	30.09.09

NO.	REV.	DATE

STATUS: EXISTING	project:	14-15 Mandela Street London, NW1 0DU
	date:	30.09.09
	scale:	1:100 @A2

dwg no:	0907-PR-120
drawing title:	Existing Sections A-A, B-B & C-C North & South Gable Elevation
REV NO:	0