



New Walls
 Retained Walls

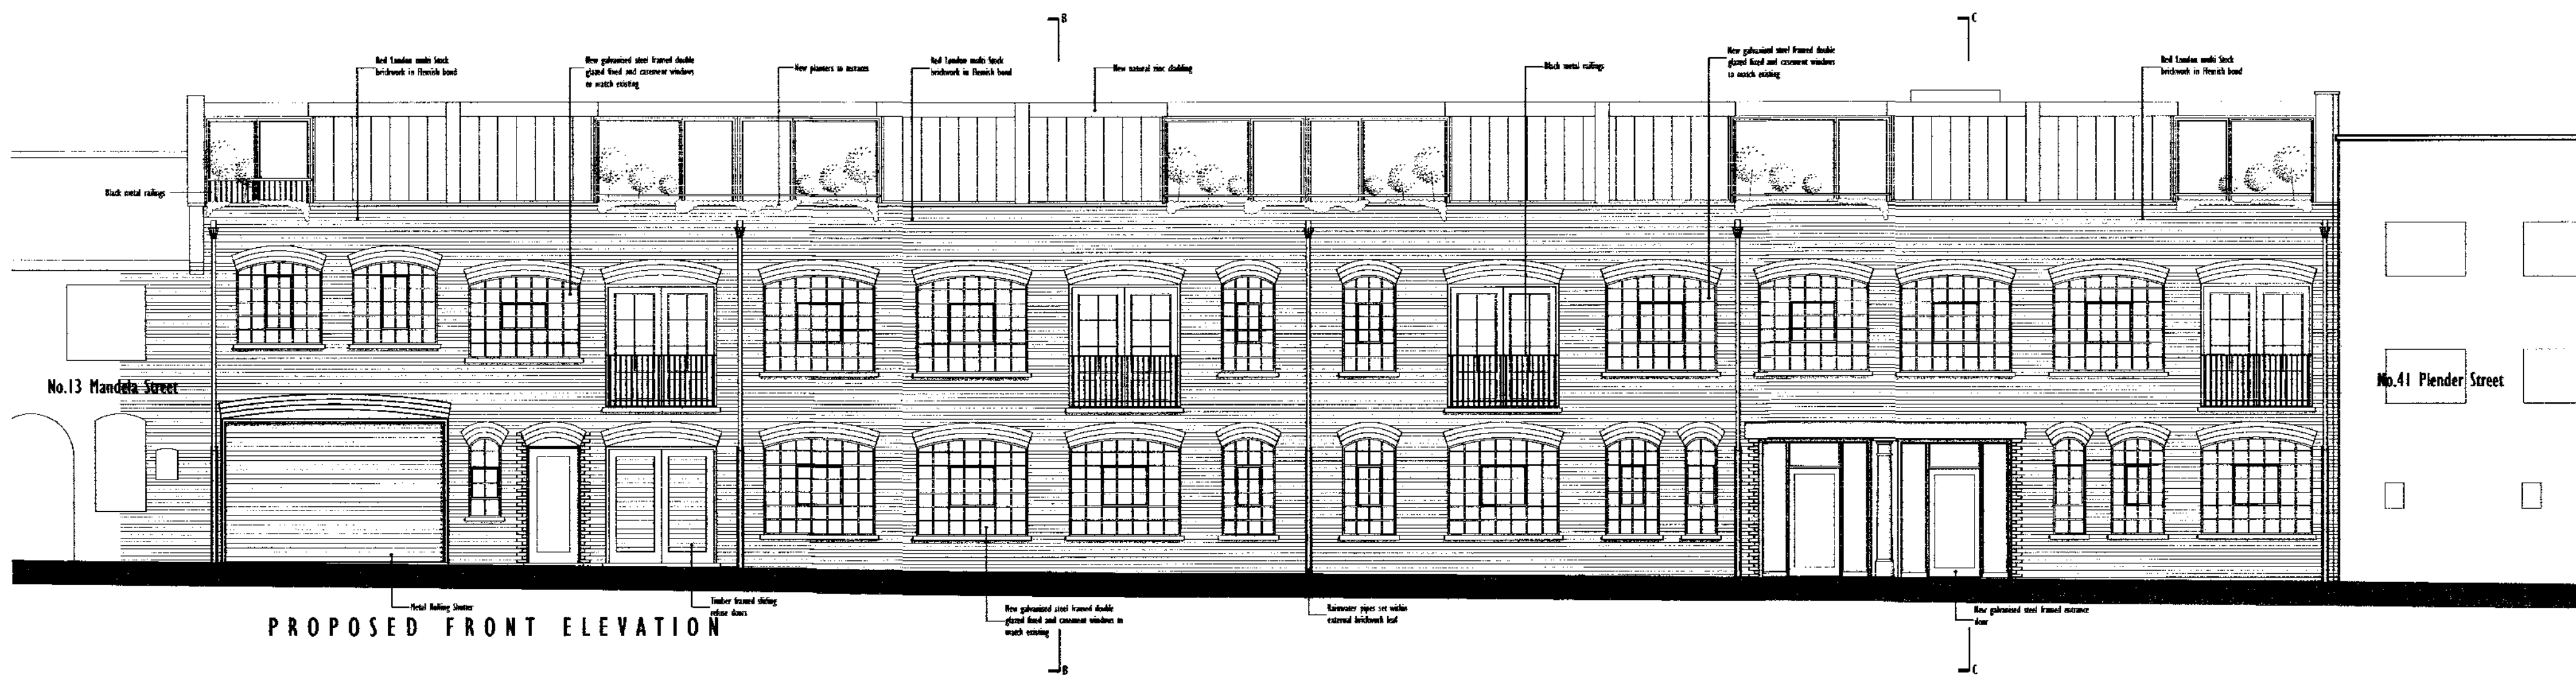

PROPOSED FRONT ELEVATION

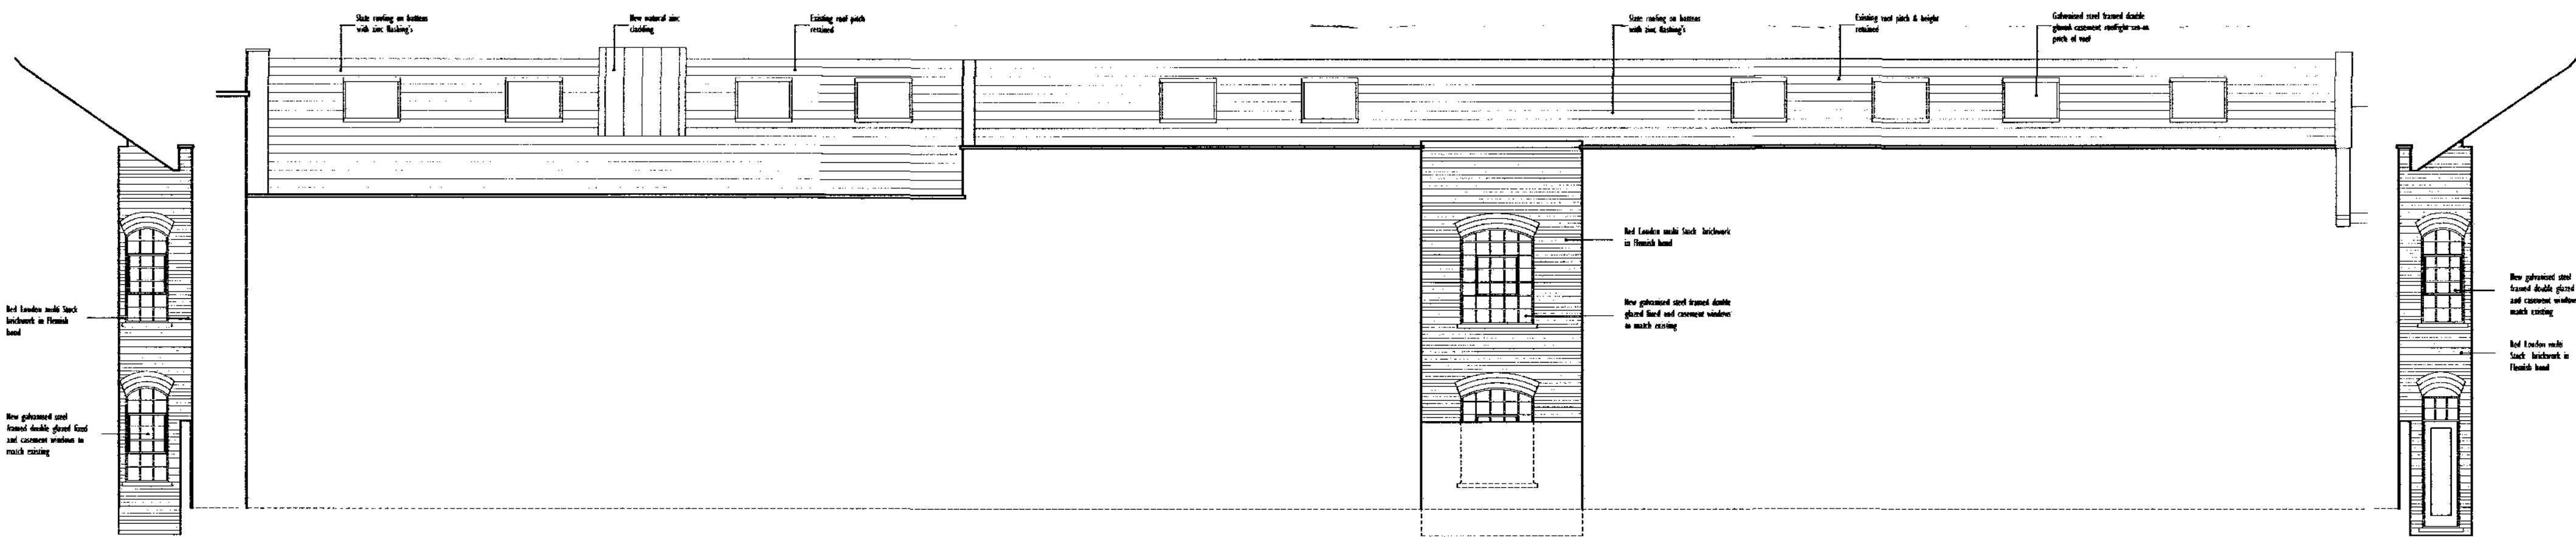

PROPOSED LIGHTWELL SOUTH ELEVATION

PROPOSED REAR ELEVATION

PROPOSED LIGHTWELL NORTH ELEVATION

w o l f f
ARCHITECTS

16 Lambton place
 Notting Hill
 London W11 2SH
 tel 02072293125
 fax 02072293257
 info@wolffarchitects.co.uk

This drawing is protected under Copyright and all its use without any portion of the drawing to be reproduced or copied without the permission of the Architects (Design Copyright Act 1988).
 This drawing may not be used for purposes other than that for which it is provided. It is provided without liability for any errors or omissions.
 Drawings not to be used for planning application purposes, all dimensions to be checked on site. All drawings subject to Planning Authority Approval.

NO.	REV.	DATE
0	First Issue	30.09.09

NO.	REV.	DATE

STATUS: PLANNING	PROJECT:	14-15 Mandela Street London, NW1 ODU		DRAWING NO.: 0907-PL-210	DRAWING TITLE: Proposed Front Elevation & North, South Lightwell Elevations
	DATE:	30.09.09	SCALE:		