




Project	<div>COUPDEVILLE</div> <div>Unit 1A      Woodstock Studios      36 Woodstock Grove      London      W12 8LE</div> <div>Tel : +44 (0) 208 811 2660      Fax : +44 (0) 208 740 7642      E-Mail: info@coupeville.net</div>		
	BELSIZE PARK GARDENS		
Drawing Title	Date	Drawn By	Drawing Number
	JUNE 09	PM	<b>930 EX-01</b>
EXSITING GROUND FLOOR & GARDEN	Scale	Checked By	Revision
	1:100		

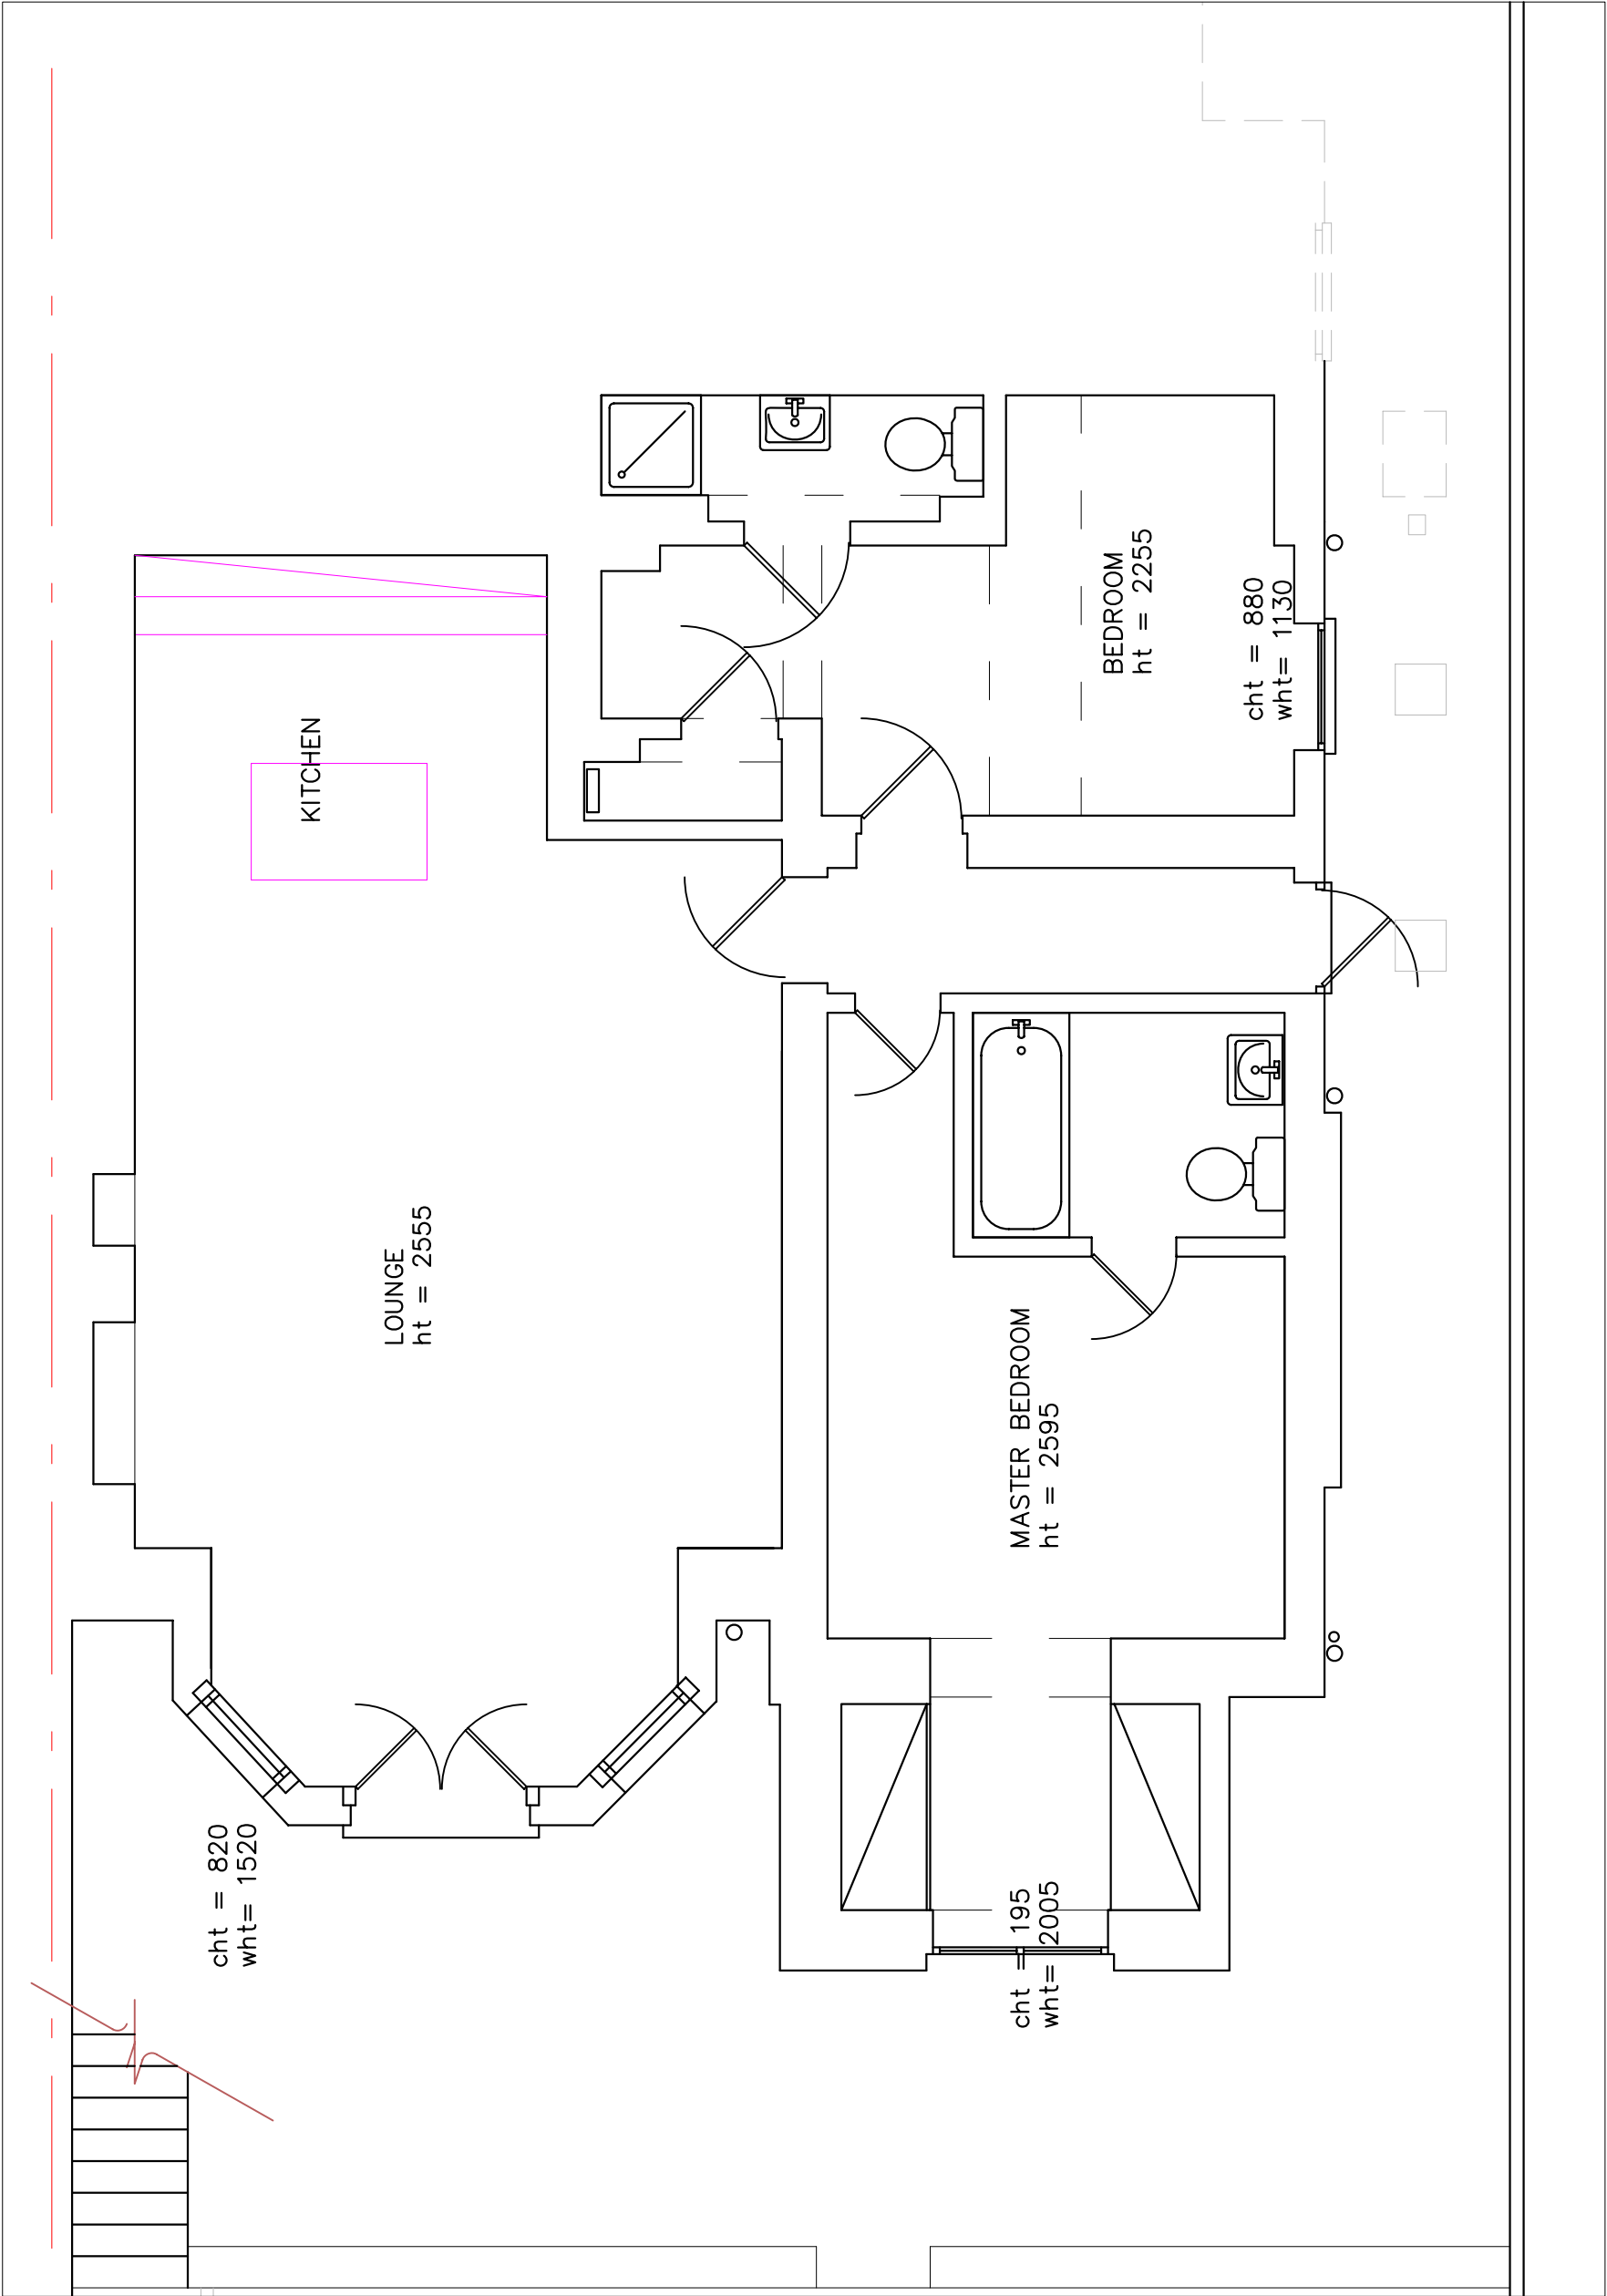


Project	COUPDEVILLE		
BELSIZE PARK GARDENS	Unit 1A	Woodstock Studios	36 Woodstock Grove
	London		W12 8LE
Drawing Title	Date	Drawn By	Drawing Number
	JUNE 09	PM	930 EX-02
EXISTING GROUND FLOOR	Scale	Checked By	Revision
	1:50		

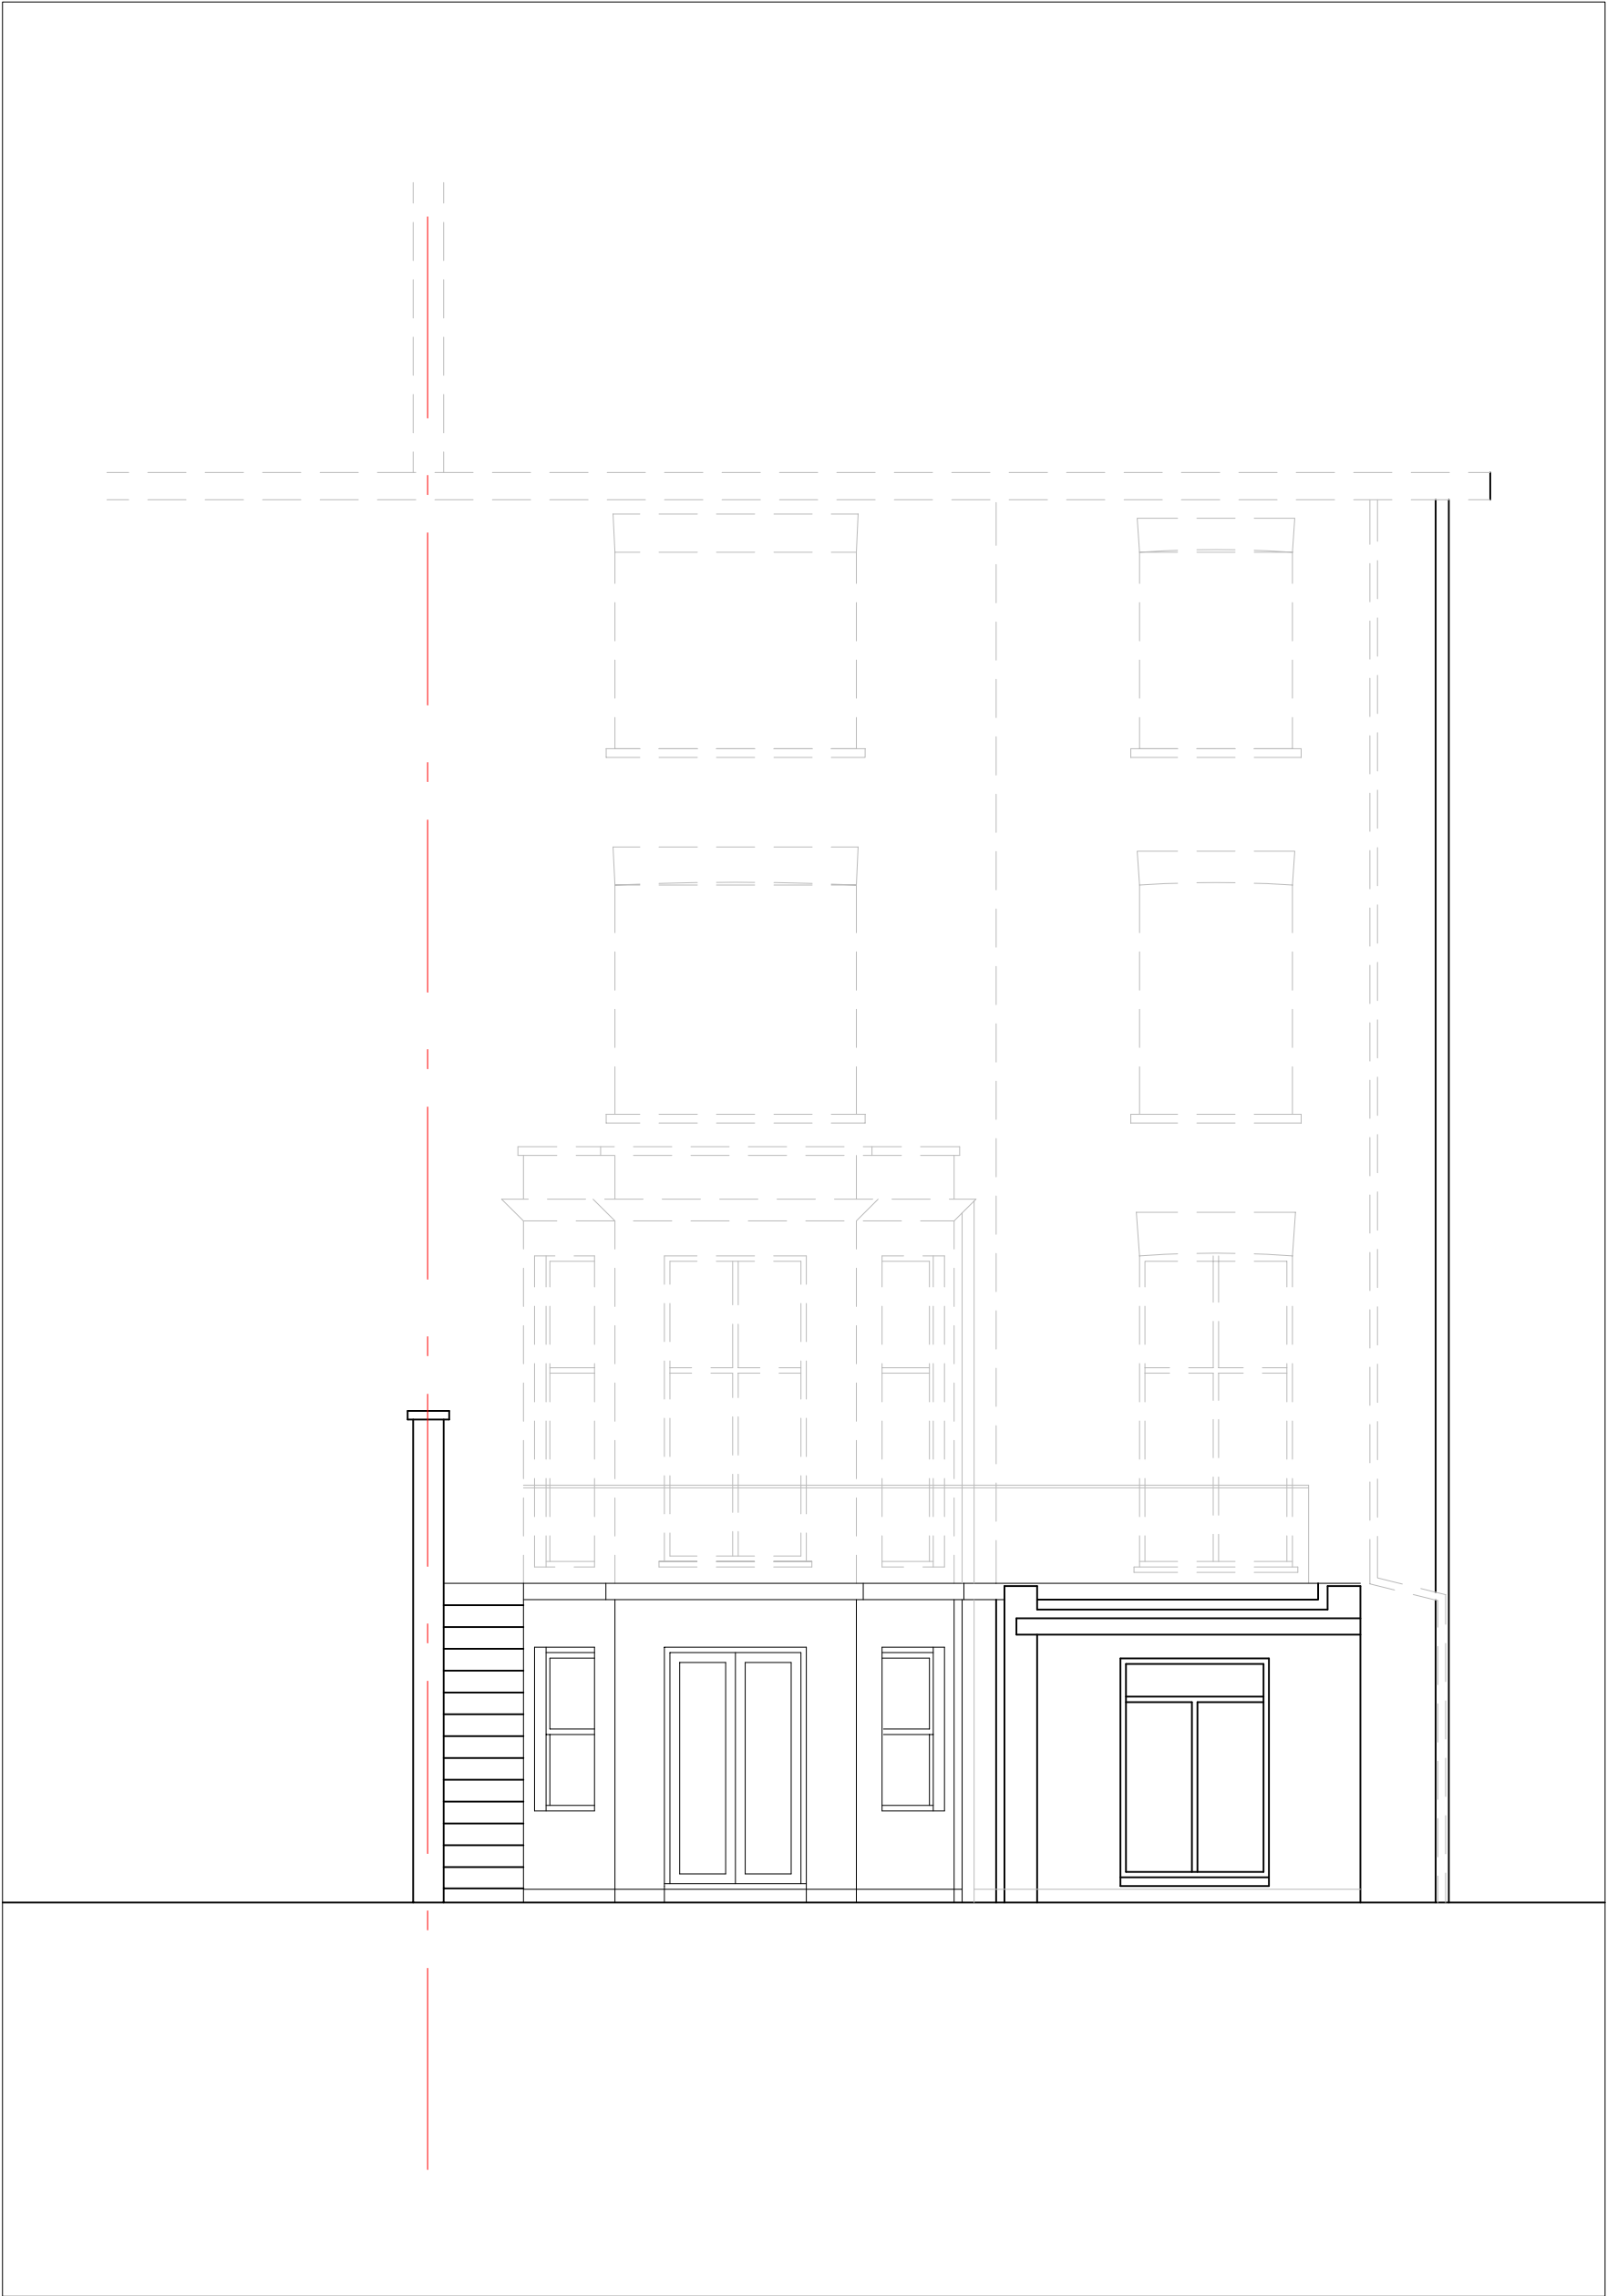

Project	COUPDEVILLE		
BELSIZE PARK GARDENS	Unit 1A	Woodstock Studios	36 Woodstock Grove
	Tel : +44 (0) 208 811 2660	Fax : +44 (0) 208 740 7642	London W12 8LE E-Mail: info@coupdeville.net
Drawing Title	Date	Drawn By	Drawing Number
	JUNE 09	PM	930 EX-03
EXISTING REAR ELEVATION	Scale	Checked By	Revision
	1:50		

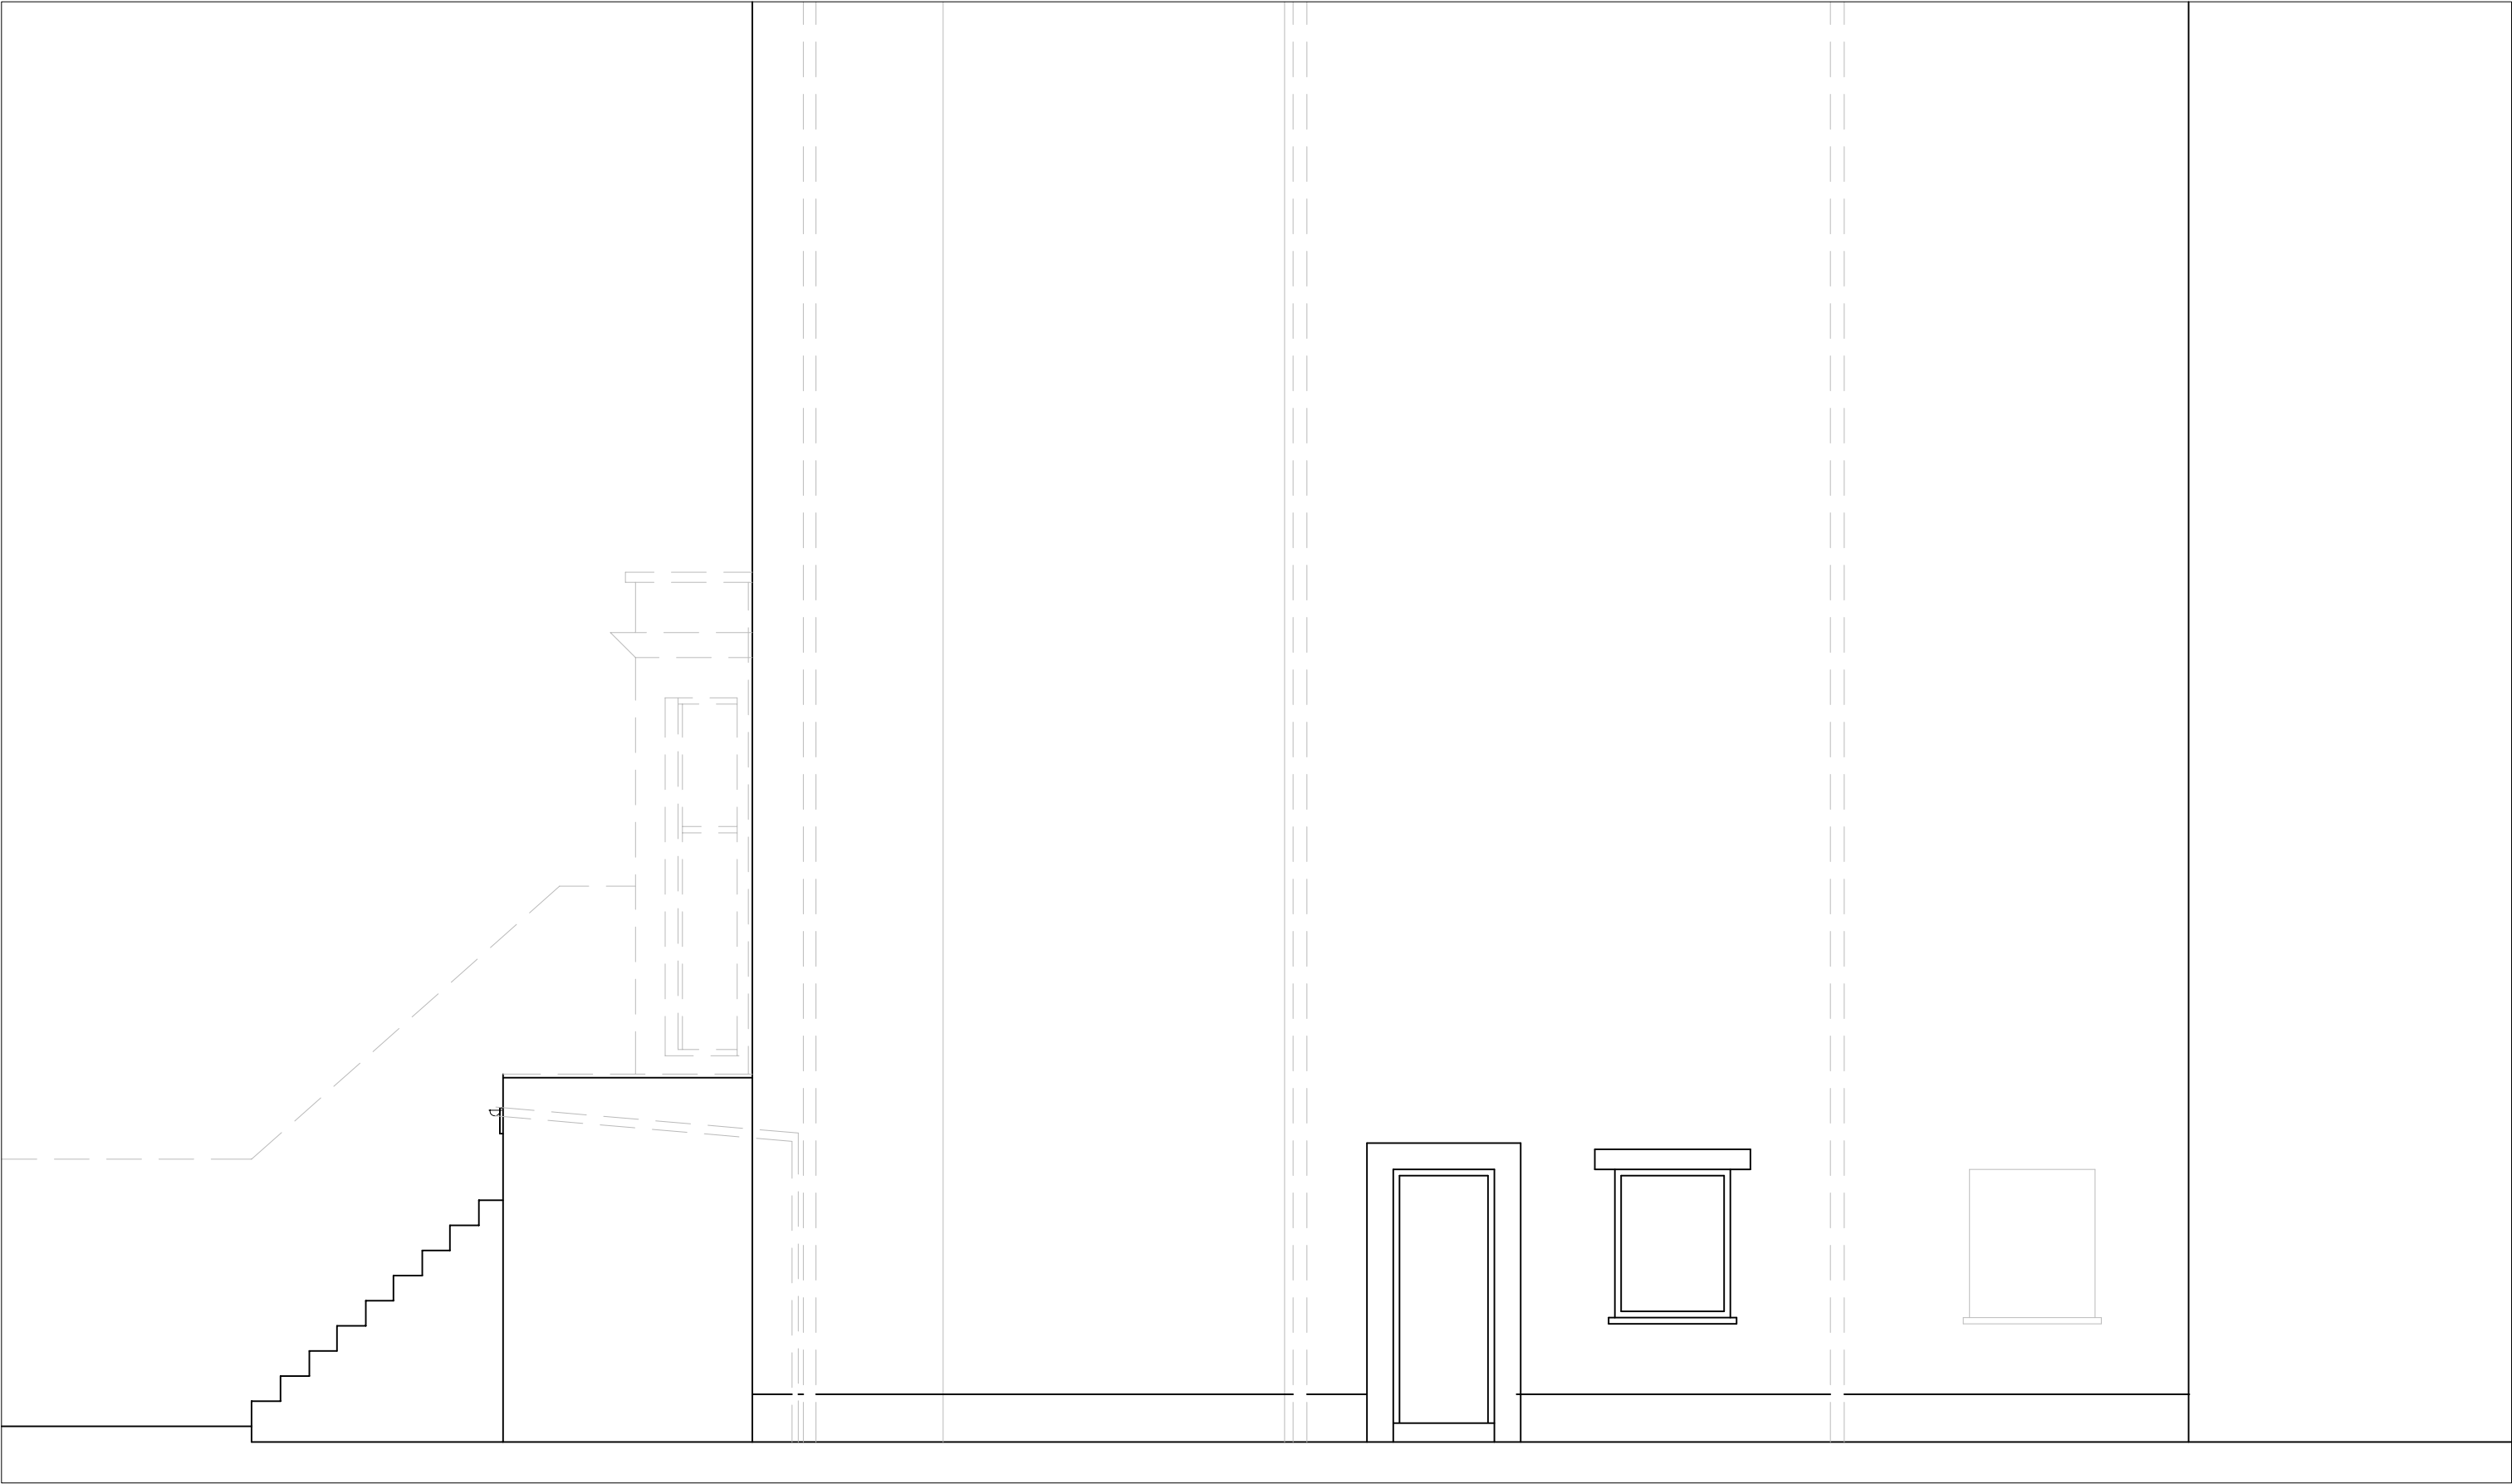

Project	COUPDEVILLE			
	Unit 1A	Woodstock Studios	36 Woodstock Grove	London W12 8LE
Drawing Title	Date		Drawn By	Drawing Number
	JUNE 09		PM	930 EX-04
EXISTING SIDE ELEVATION	Scale		Checked By	Revision
	1:50			

 

Project	COUPDEVILLE		
	Unit 1A Woodstock Studios 36 Woodstock Grove London W12 8LE Tel : +44 (0) 208 811 2660 Fax : +44 (0) 208 740 7642 E-Mail: Info@coupdeville.net		
Drawing Title	Date	Drawn By	Drawing Number
EXISTING SECTION	JUNE 09	PM	930 PL-05
	Scale	Checked By	Revision
	1:100		