

Do Not Scale From This Drawing
All Dimensions Are to Be Checked On Site

CAMDEN HIGH STREET

MEWS
ENTRANCE

ENTRANCE TO 1st, 2nd &
3rd FLOOR UNITS

A

Shop Unit

Shop Unit


Rooflight over

AL


Form new rear extension as shown

Ground Floor Plan

Issue: Client	
Job 11 - 13 Camden High Street, London NW1	
Drawing Ground Floor Plan as proposed	
Scale 1/50	Date April 2007
Drawing No. 1221/61	Revision
 INHOUSE DESIGN ASSOCIATES 11-13 CAMDEN HIGH STREET, LONDON NW1 TEL: 020 7638 1111 FAX: 020 7638 1112 WWW.INHOUSEDESIGN.CO.UK	

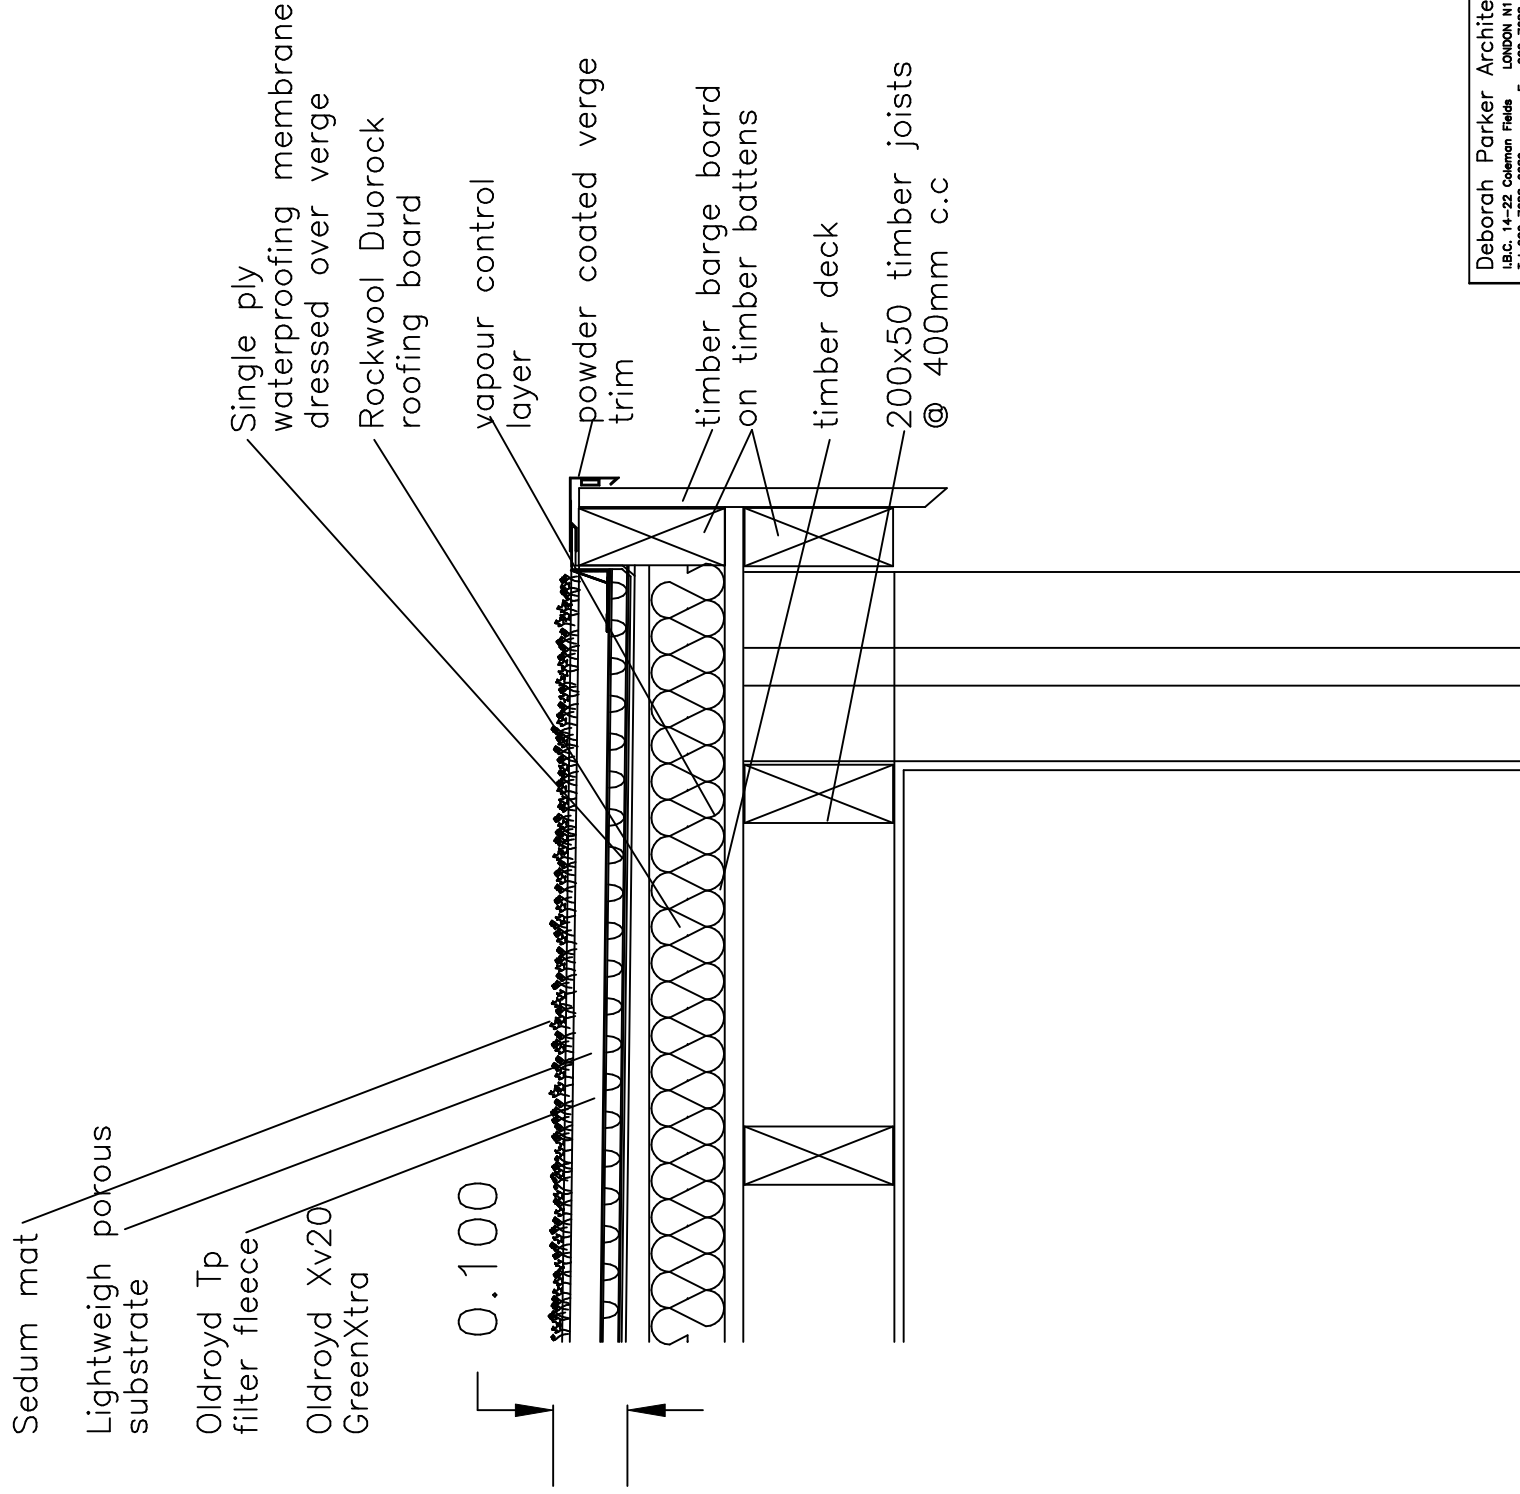

Deborah Parker Architects I.B.C. 14-22 Coleman Fields LONDON N1 7AD Tel 020 7688 6889 Fax 020 7688 2222		
Job title	Client	
11-13 Camden High Street LONDON NW1	Mr Eziefula	
Drawing Title Proposed Section through sedum roof verge detail	Drawing No DP/168[P]App. B	Scale 1:10

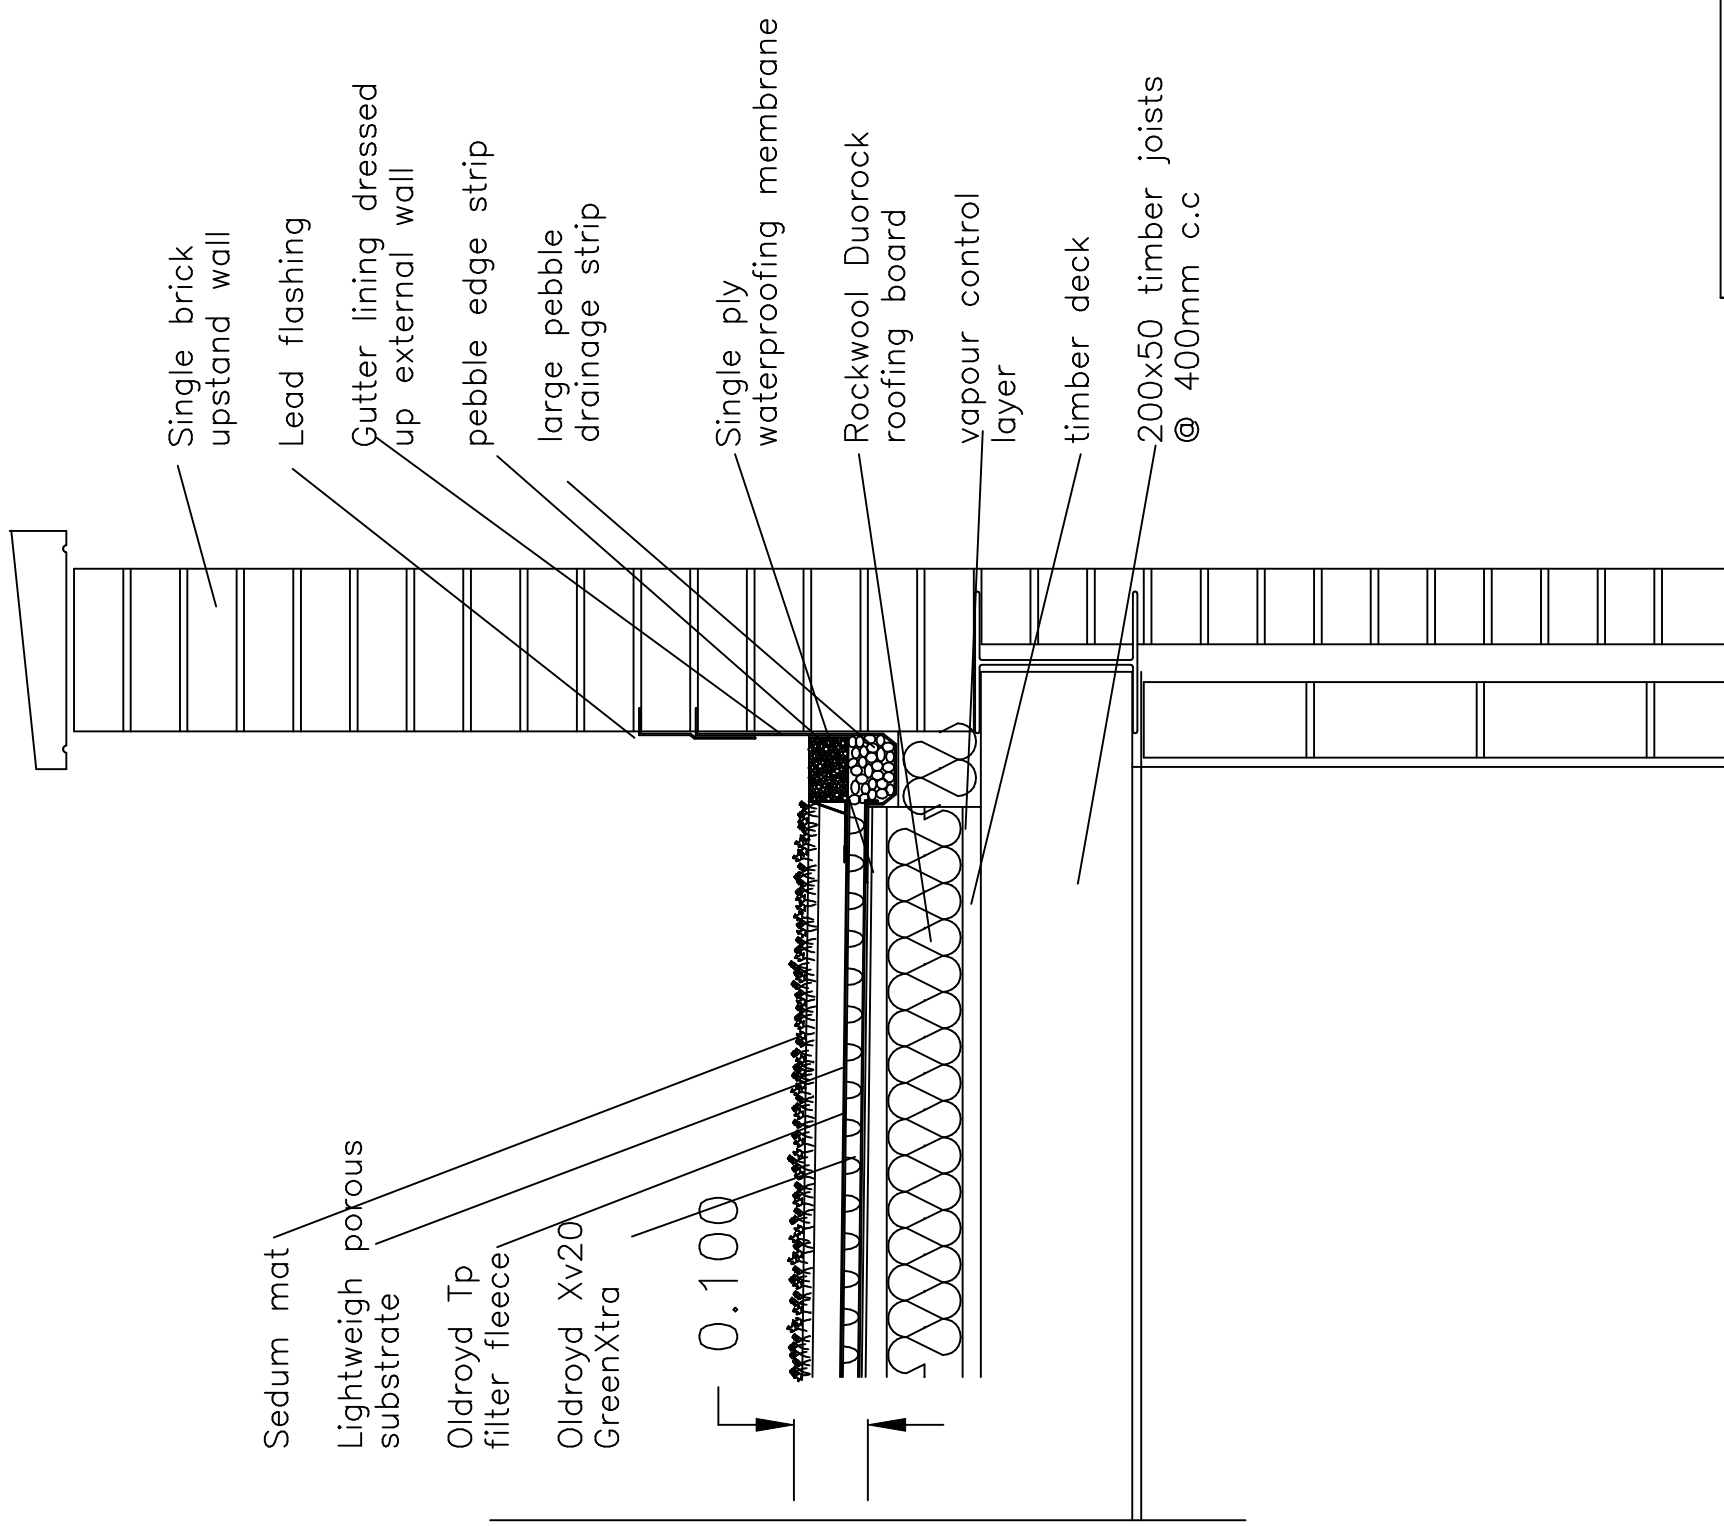

Deborah Parker Architects		
I.B.C. 14-22 Coleman Fields LONDON N1 7AD		
Tel 020 7685 6689 Fax 020 7685 2222		
Job title	Client	
11-13 Camden High Street LONDON NW1	Mr Eziefule	
Drawing Title	Drawing No	
Proposed Section through sedum roof	DP/168[P]App. A	
	Scale	1:10