



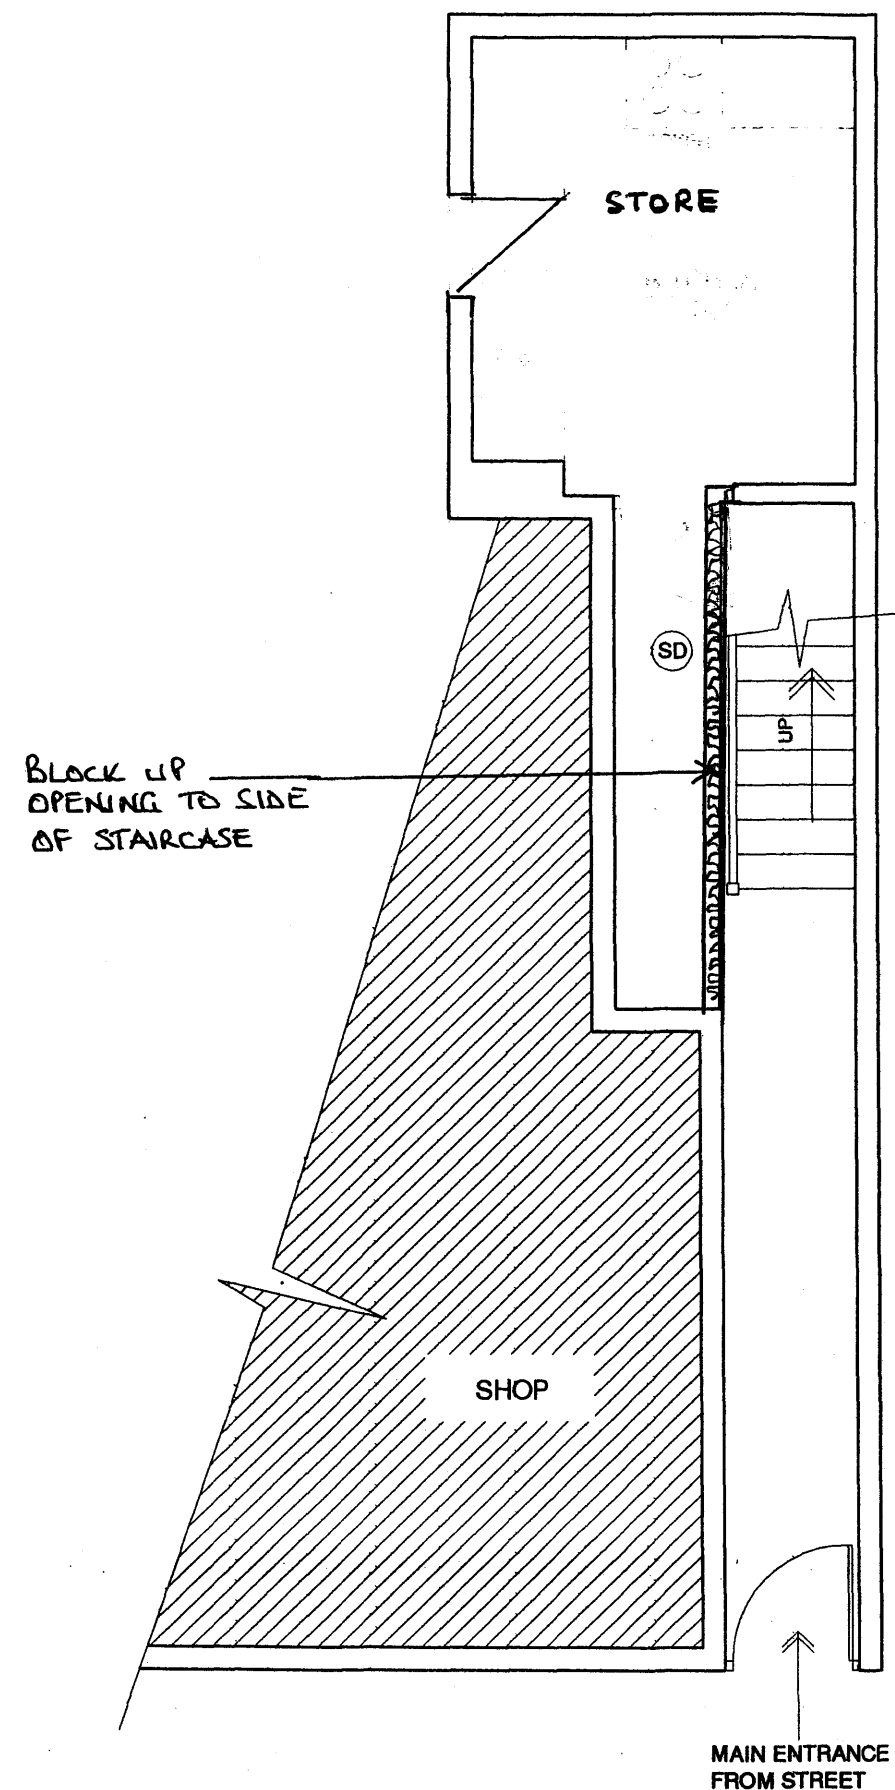

GROUND FLOOR PLAN
SCALE 1:50

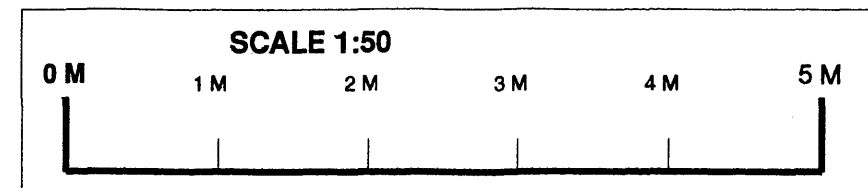

KEY

- FIRE CHECK DOORS
- SMOKE DETECTORS
- CUPBOARD

TITLE		
GROUND FLOOR PLAN - PROPOSED		
31 PRATT STREET LONDON NW1 0BG		
DRAWING NUMBER		
KS/2006/02		
SCALE	DRAWN KS	REVISION
RTD	DATE 09/08/06	-