


KEY

- FIRE CHECK DOORS
- SMOKE DETECTORS
- CUPBOARD

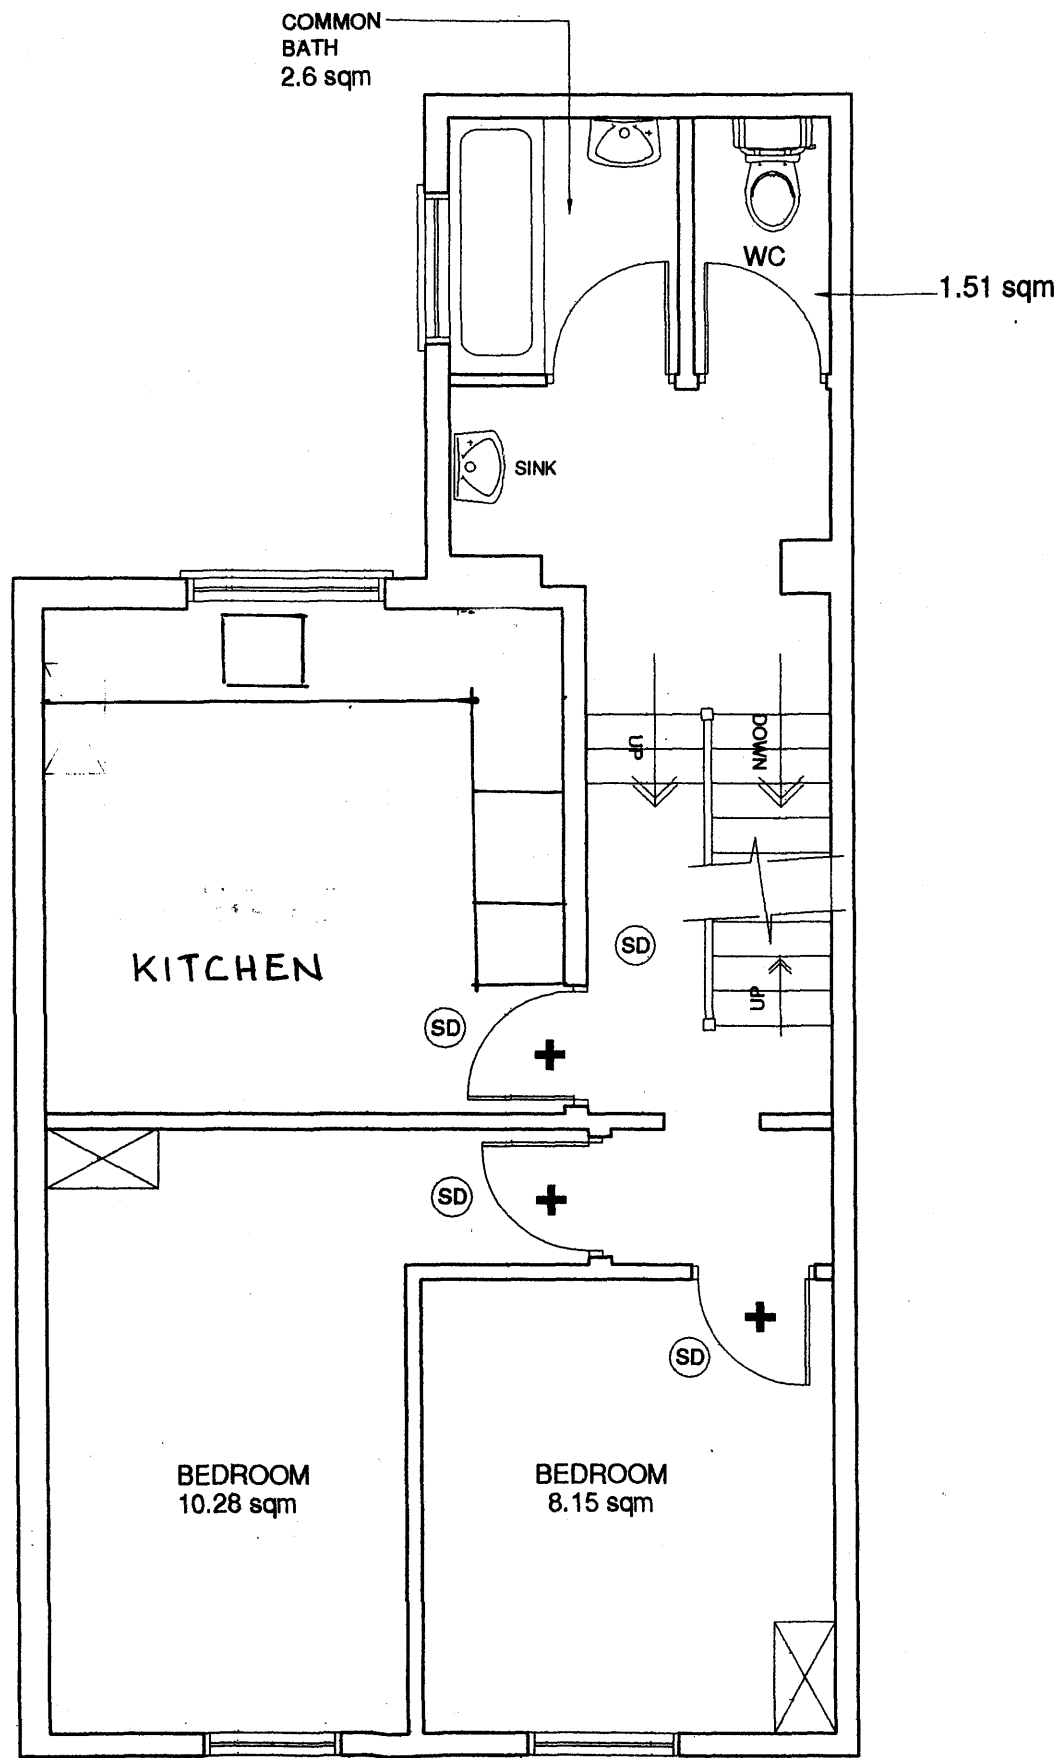

FIRST FLOOR PLAN
SCALE 1:50

TITLE		
FIRST FLOOR PLANS - PROPOSED		
31 PRATT STREET		
LONDON		
NW1 0BG		
DRAWING NUMBER		
KS/2006/03		
SCALE	DRAWN KS	REVISION
RTD	DATE 09/08/06	-