
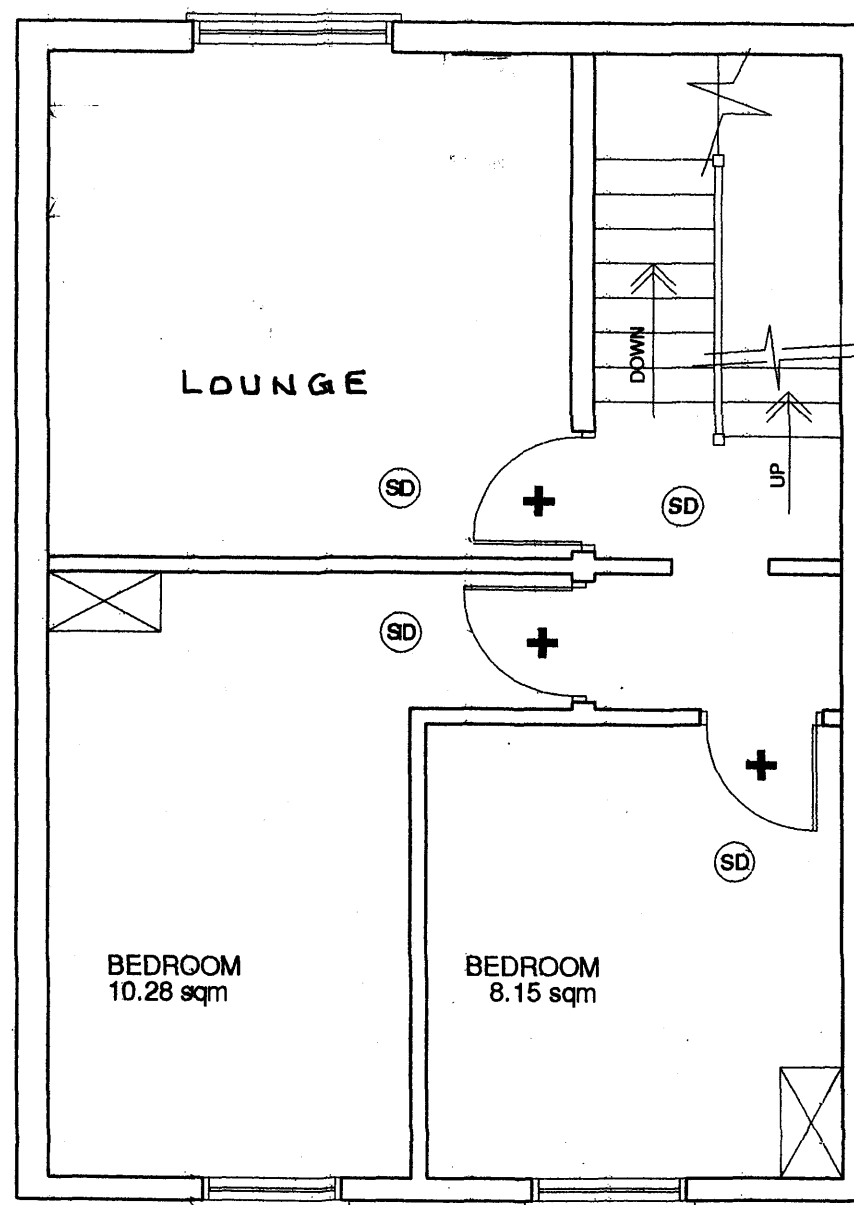
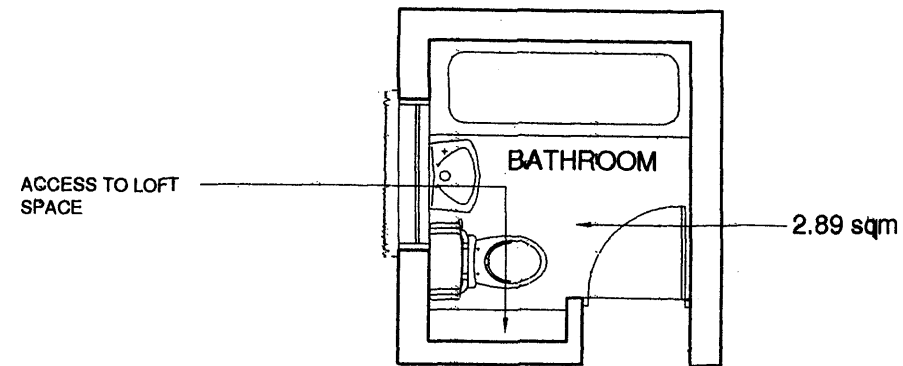


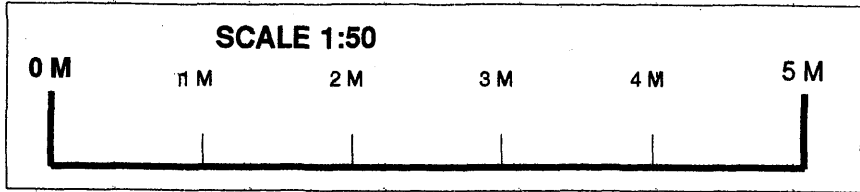

SECOND FLOOR PLAN
SCALE 1:50

KEY

- + FIRE CHECK DOORS
- SD SMOKE DETECTORS
- X CUPBOARD

TITLE
FLOOR PLANS - PROPOSED
31 PRATT STREET
LONDON
NW1 0BG

DRAWING NUMBER
KS/2006/04

SCALE	DRAWN	DATE	REVISION
RTD	KS	08/08/06	-