


RECEIVED  
16 OCT 2009

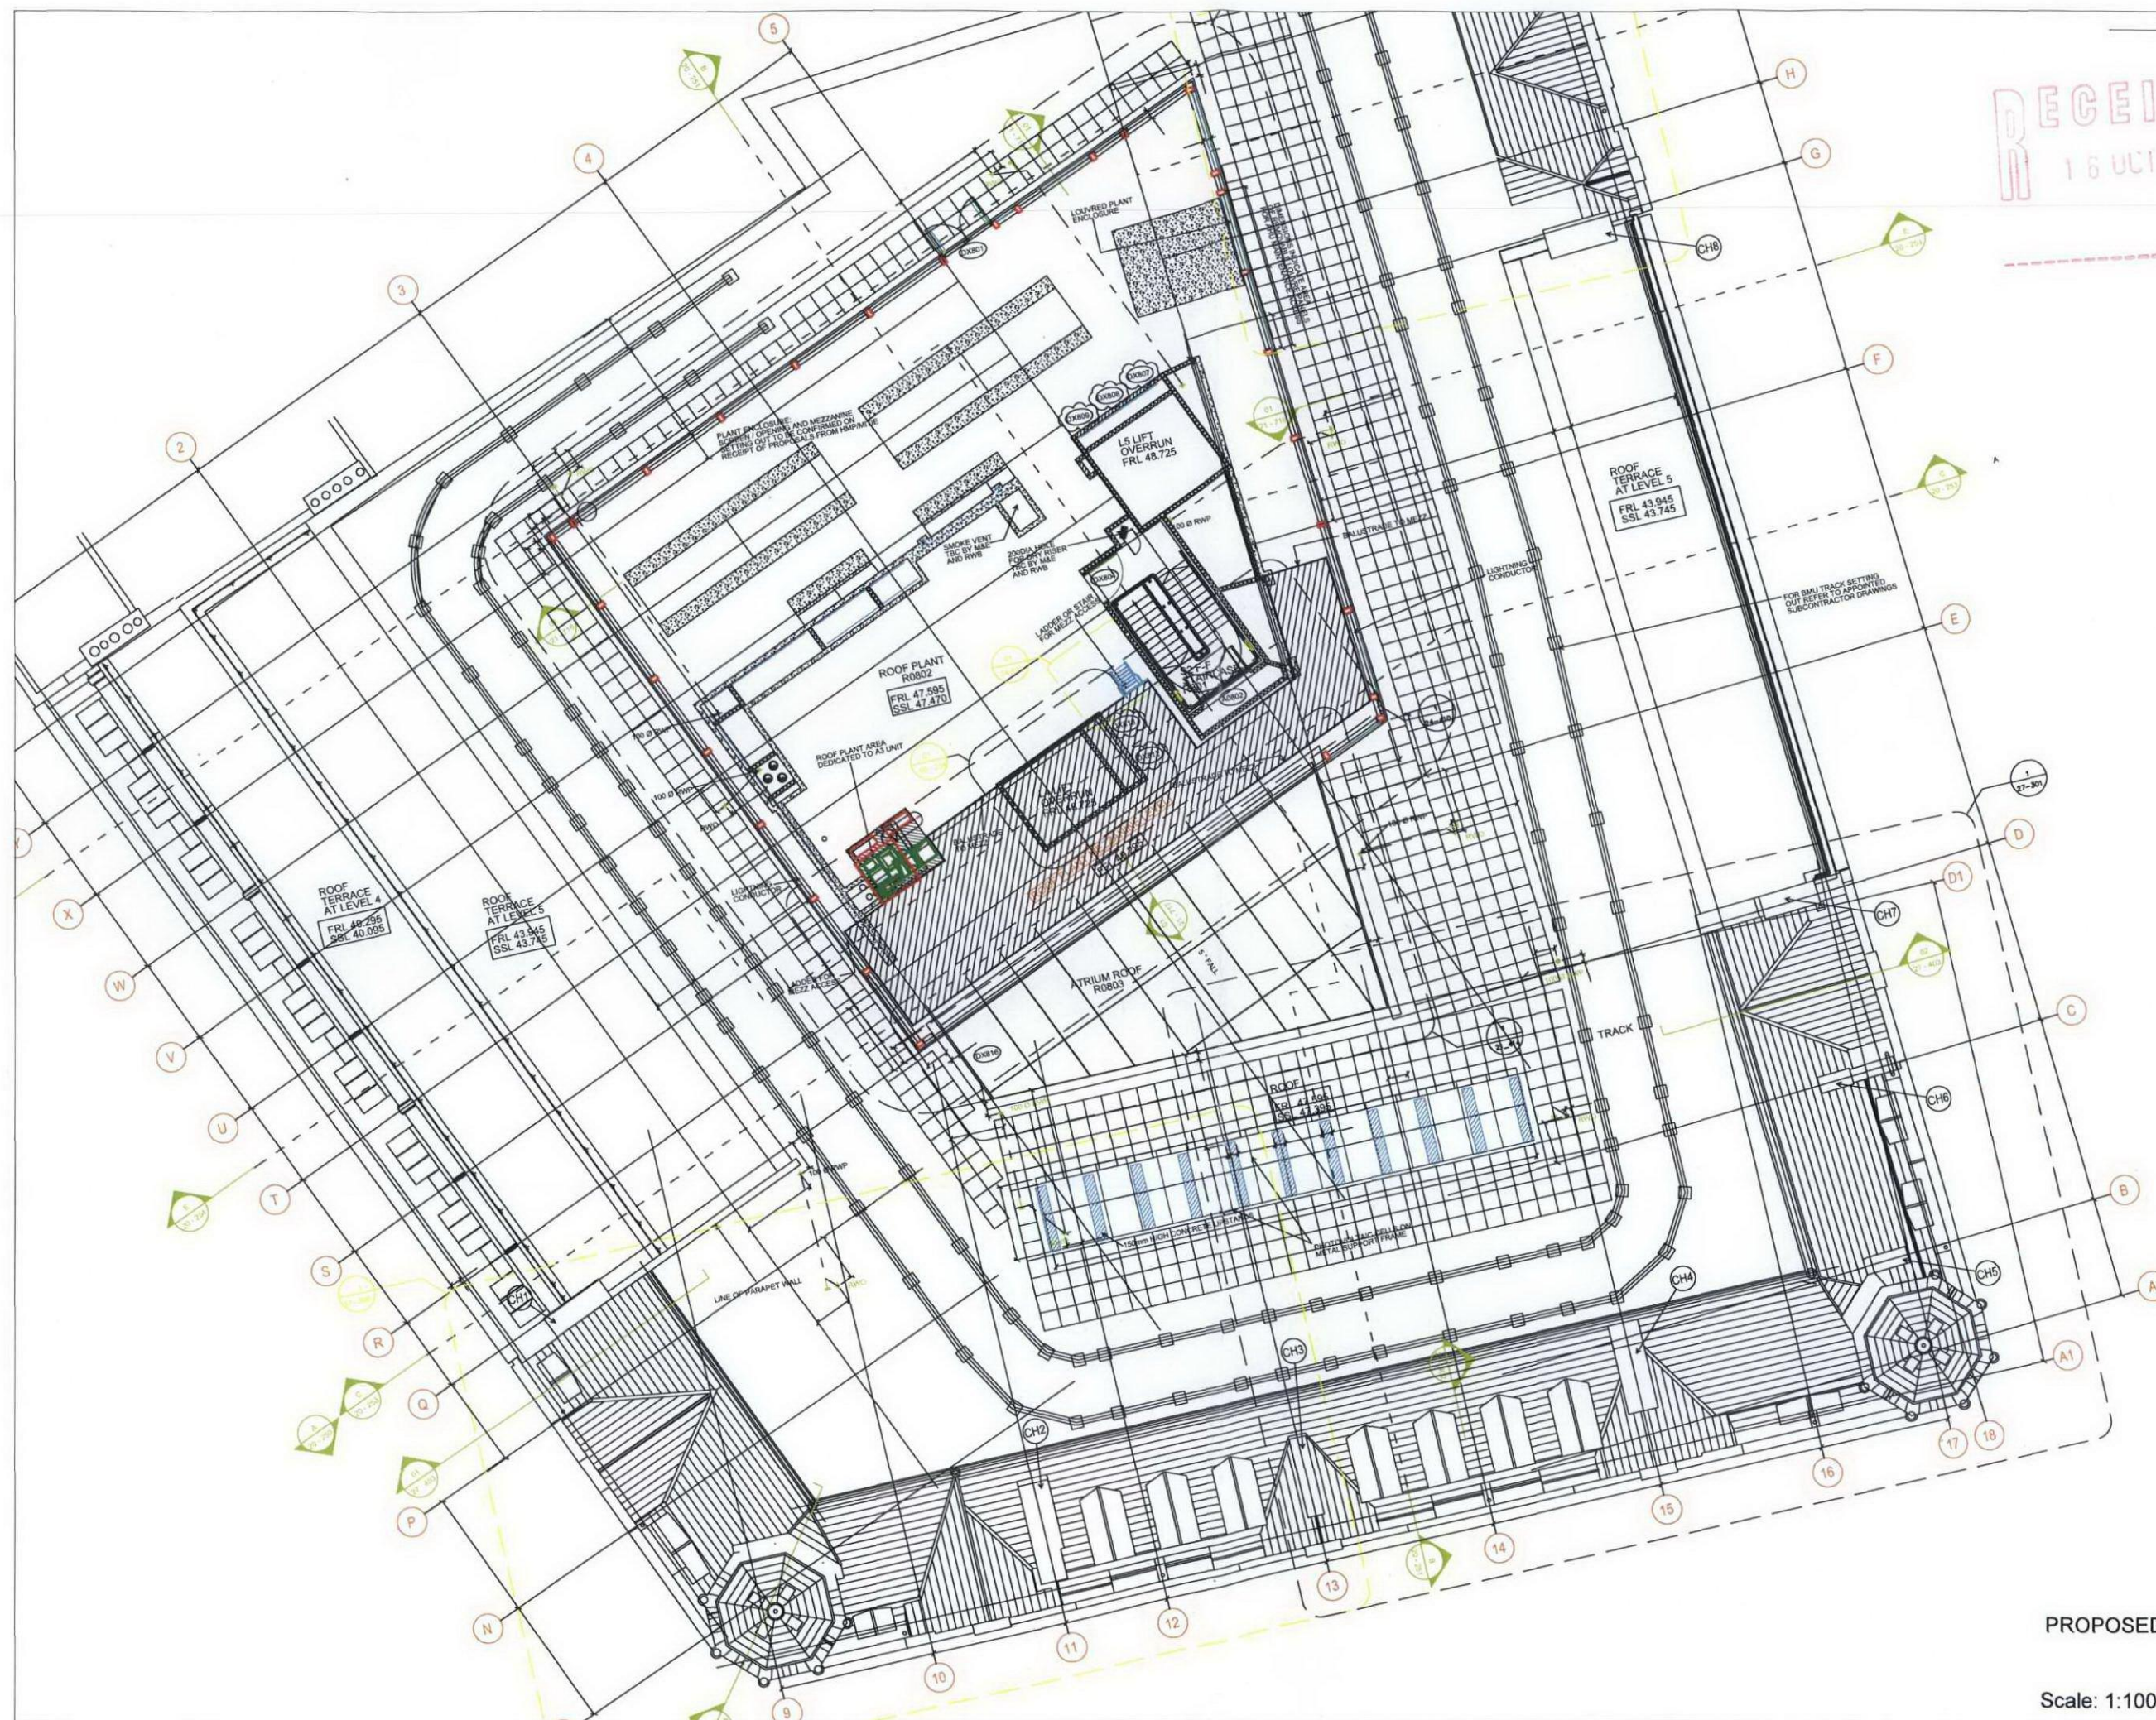

PROPOSED ROOF PLAN - PLANT

Scale: 1:100 @ A1 ref. 1SR