


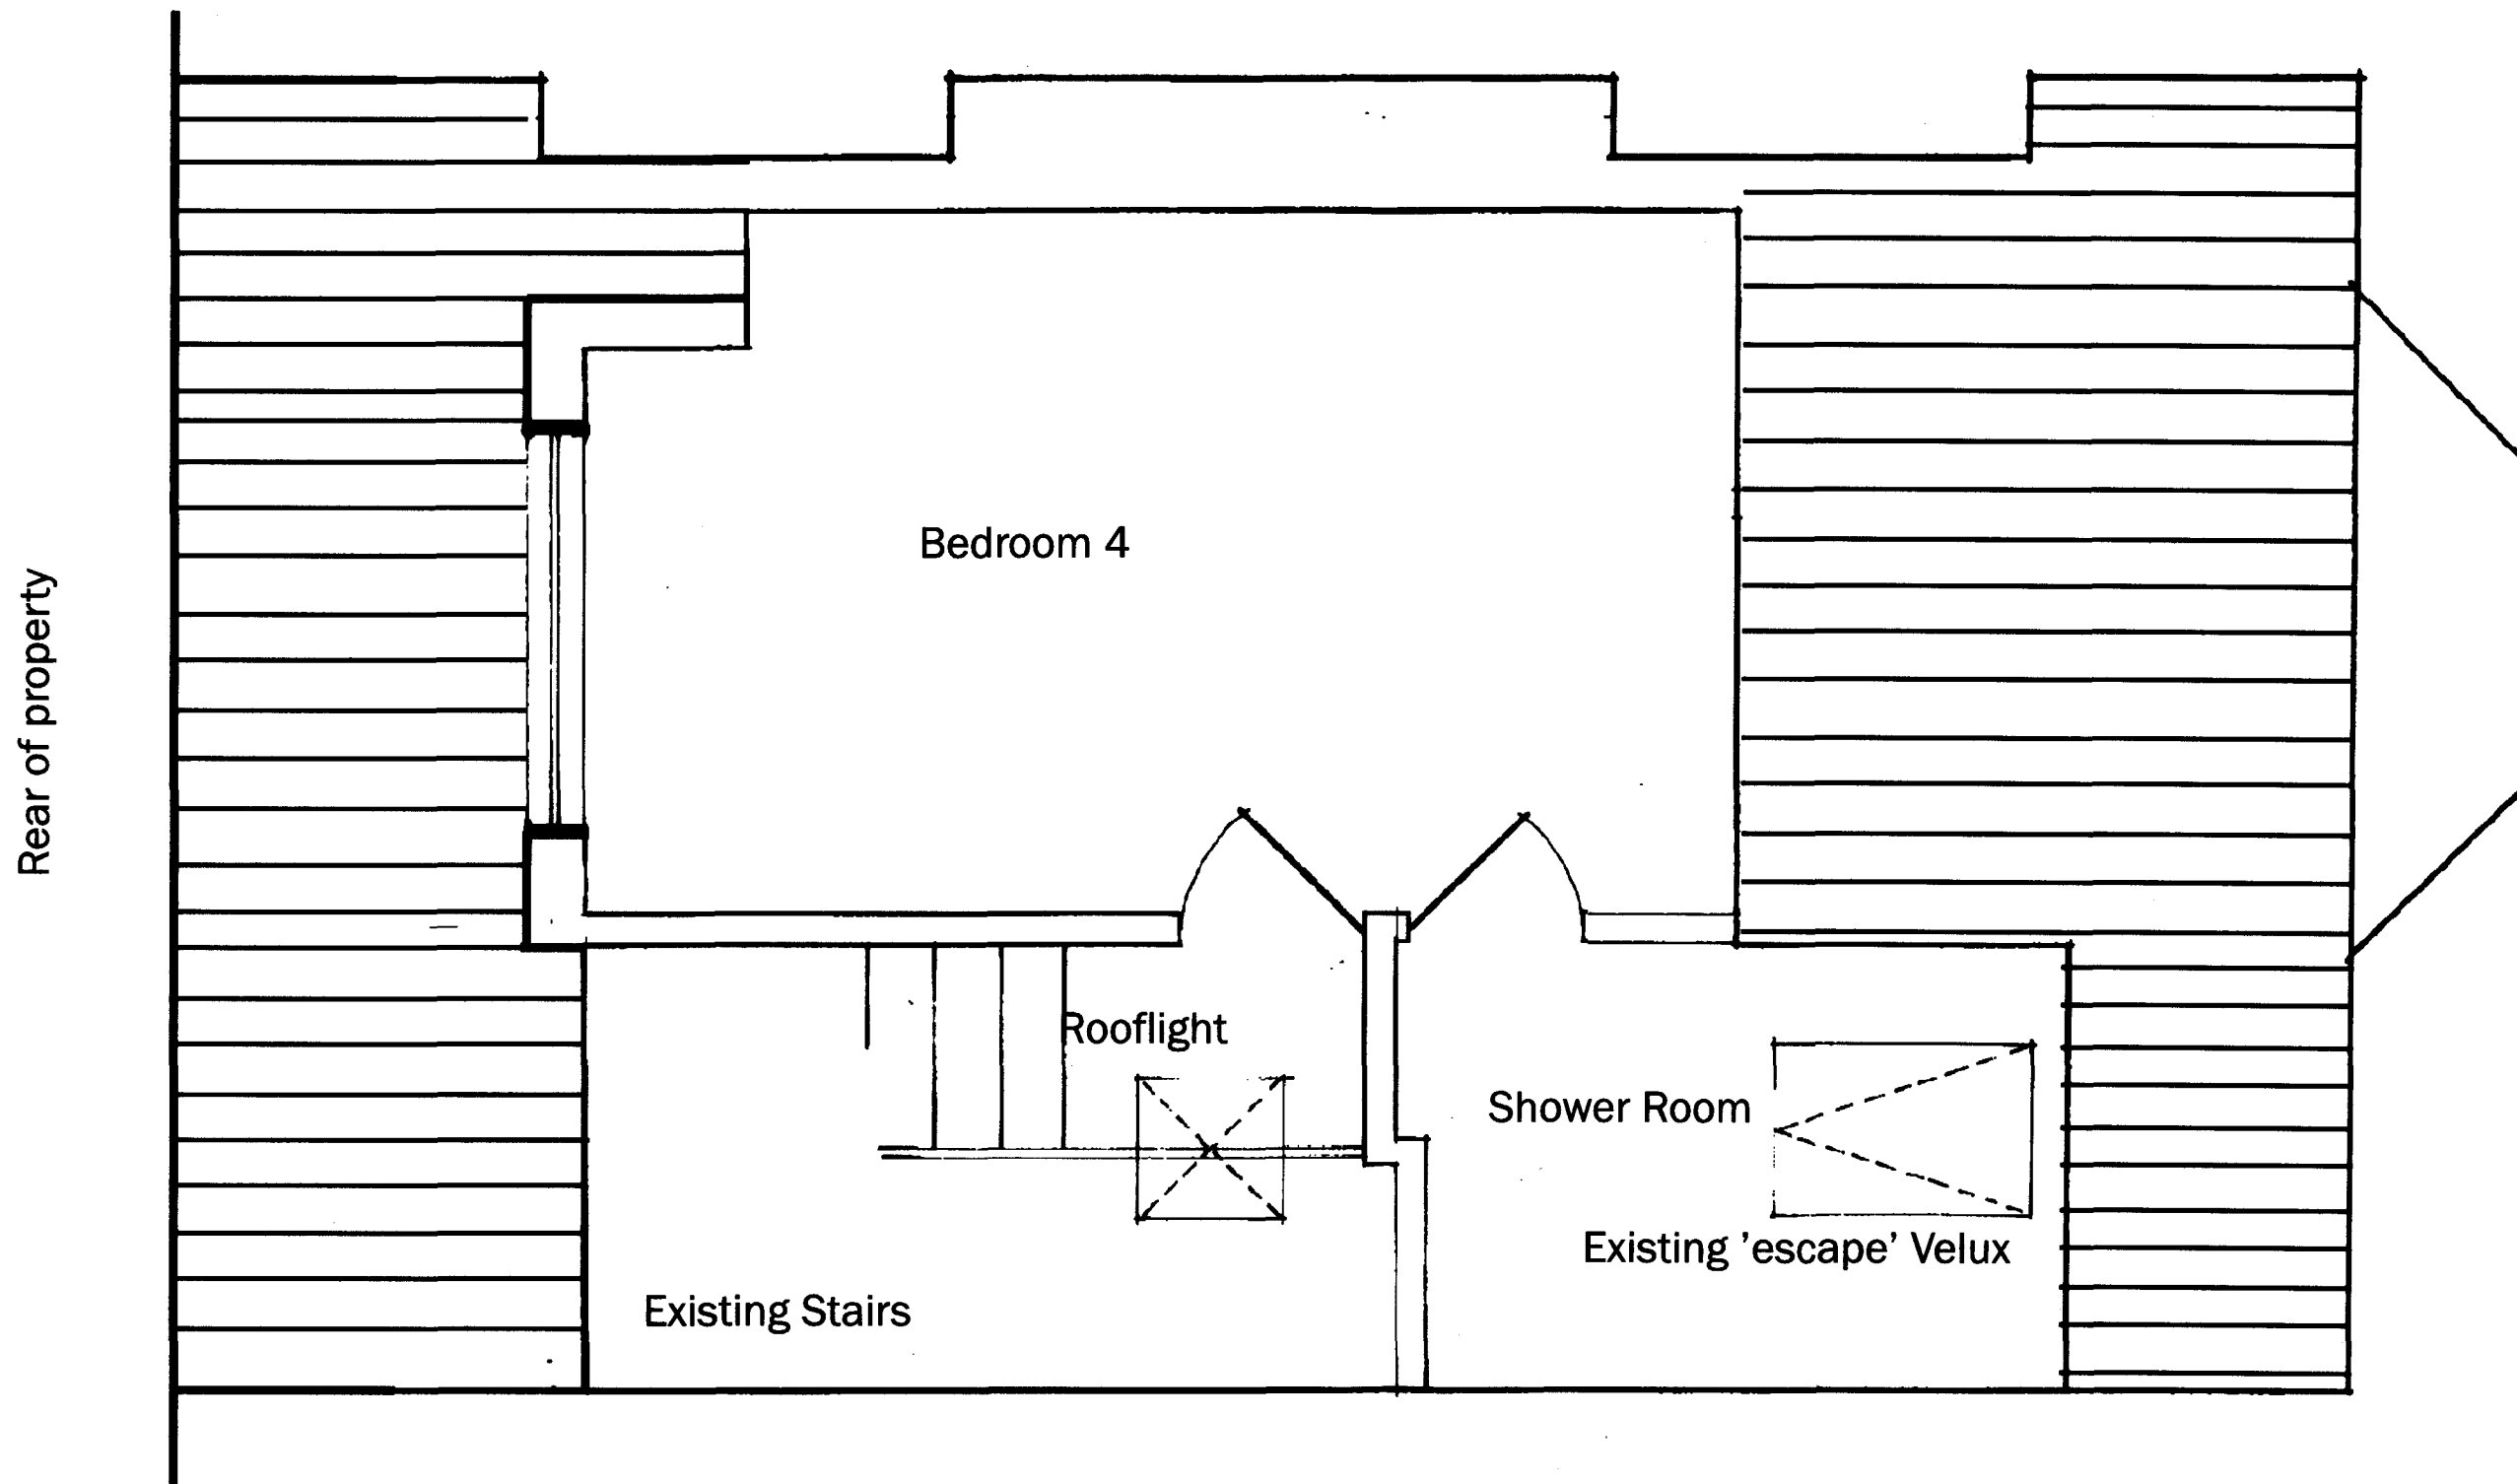

Loft Extension
68 Sumatra Road, London NW6

Scale 1:25

RECEIVED 07 OCT 2009

Existing Floor Plan