


Rear of property

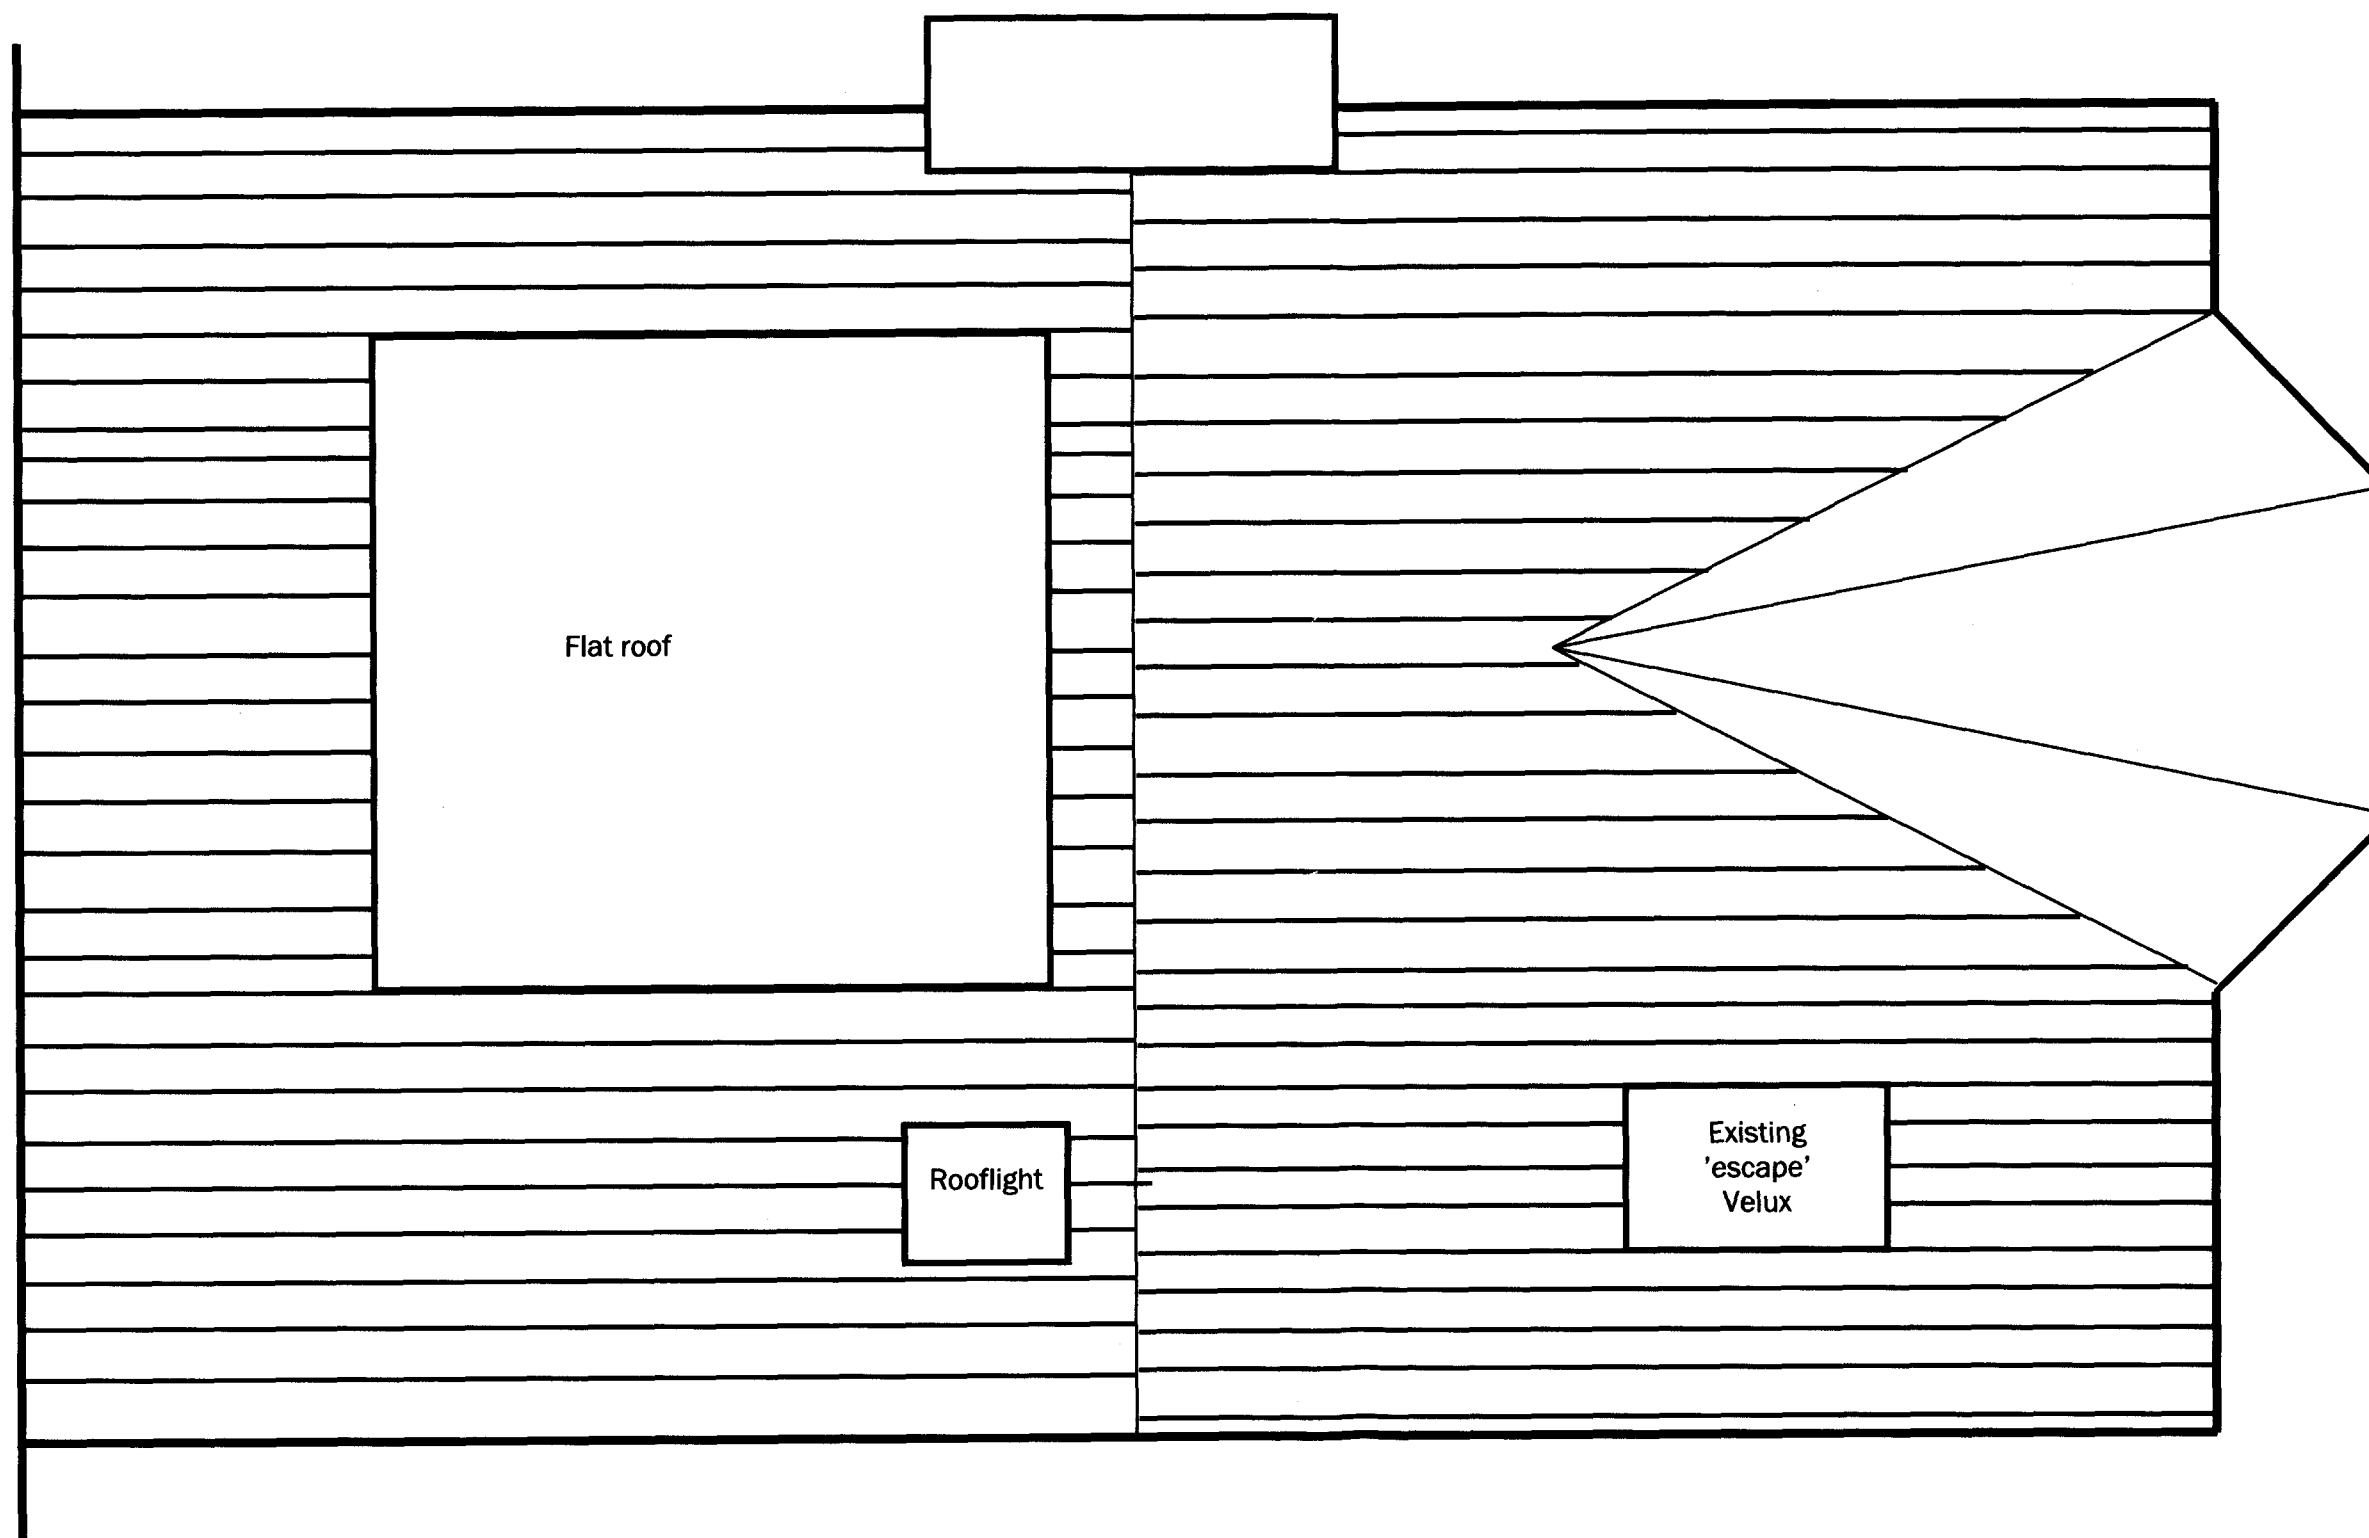

RECEIVED 07/03/2009

Loft Extension
68 Sumatra Road, London NW6

Scale 1:25

Existing Roof Plan