


Rear of property

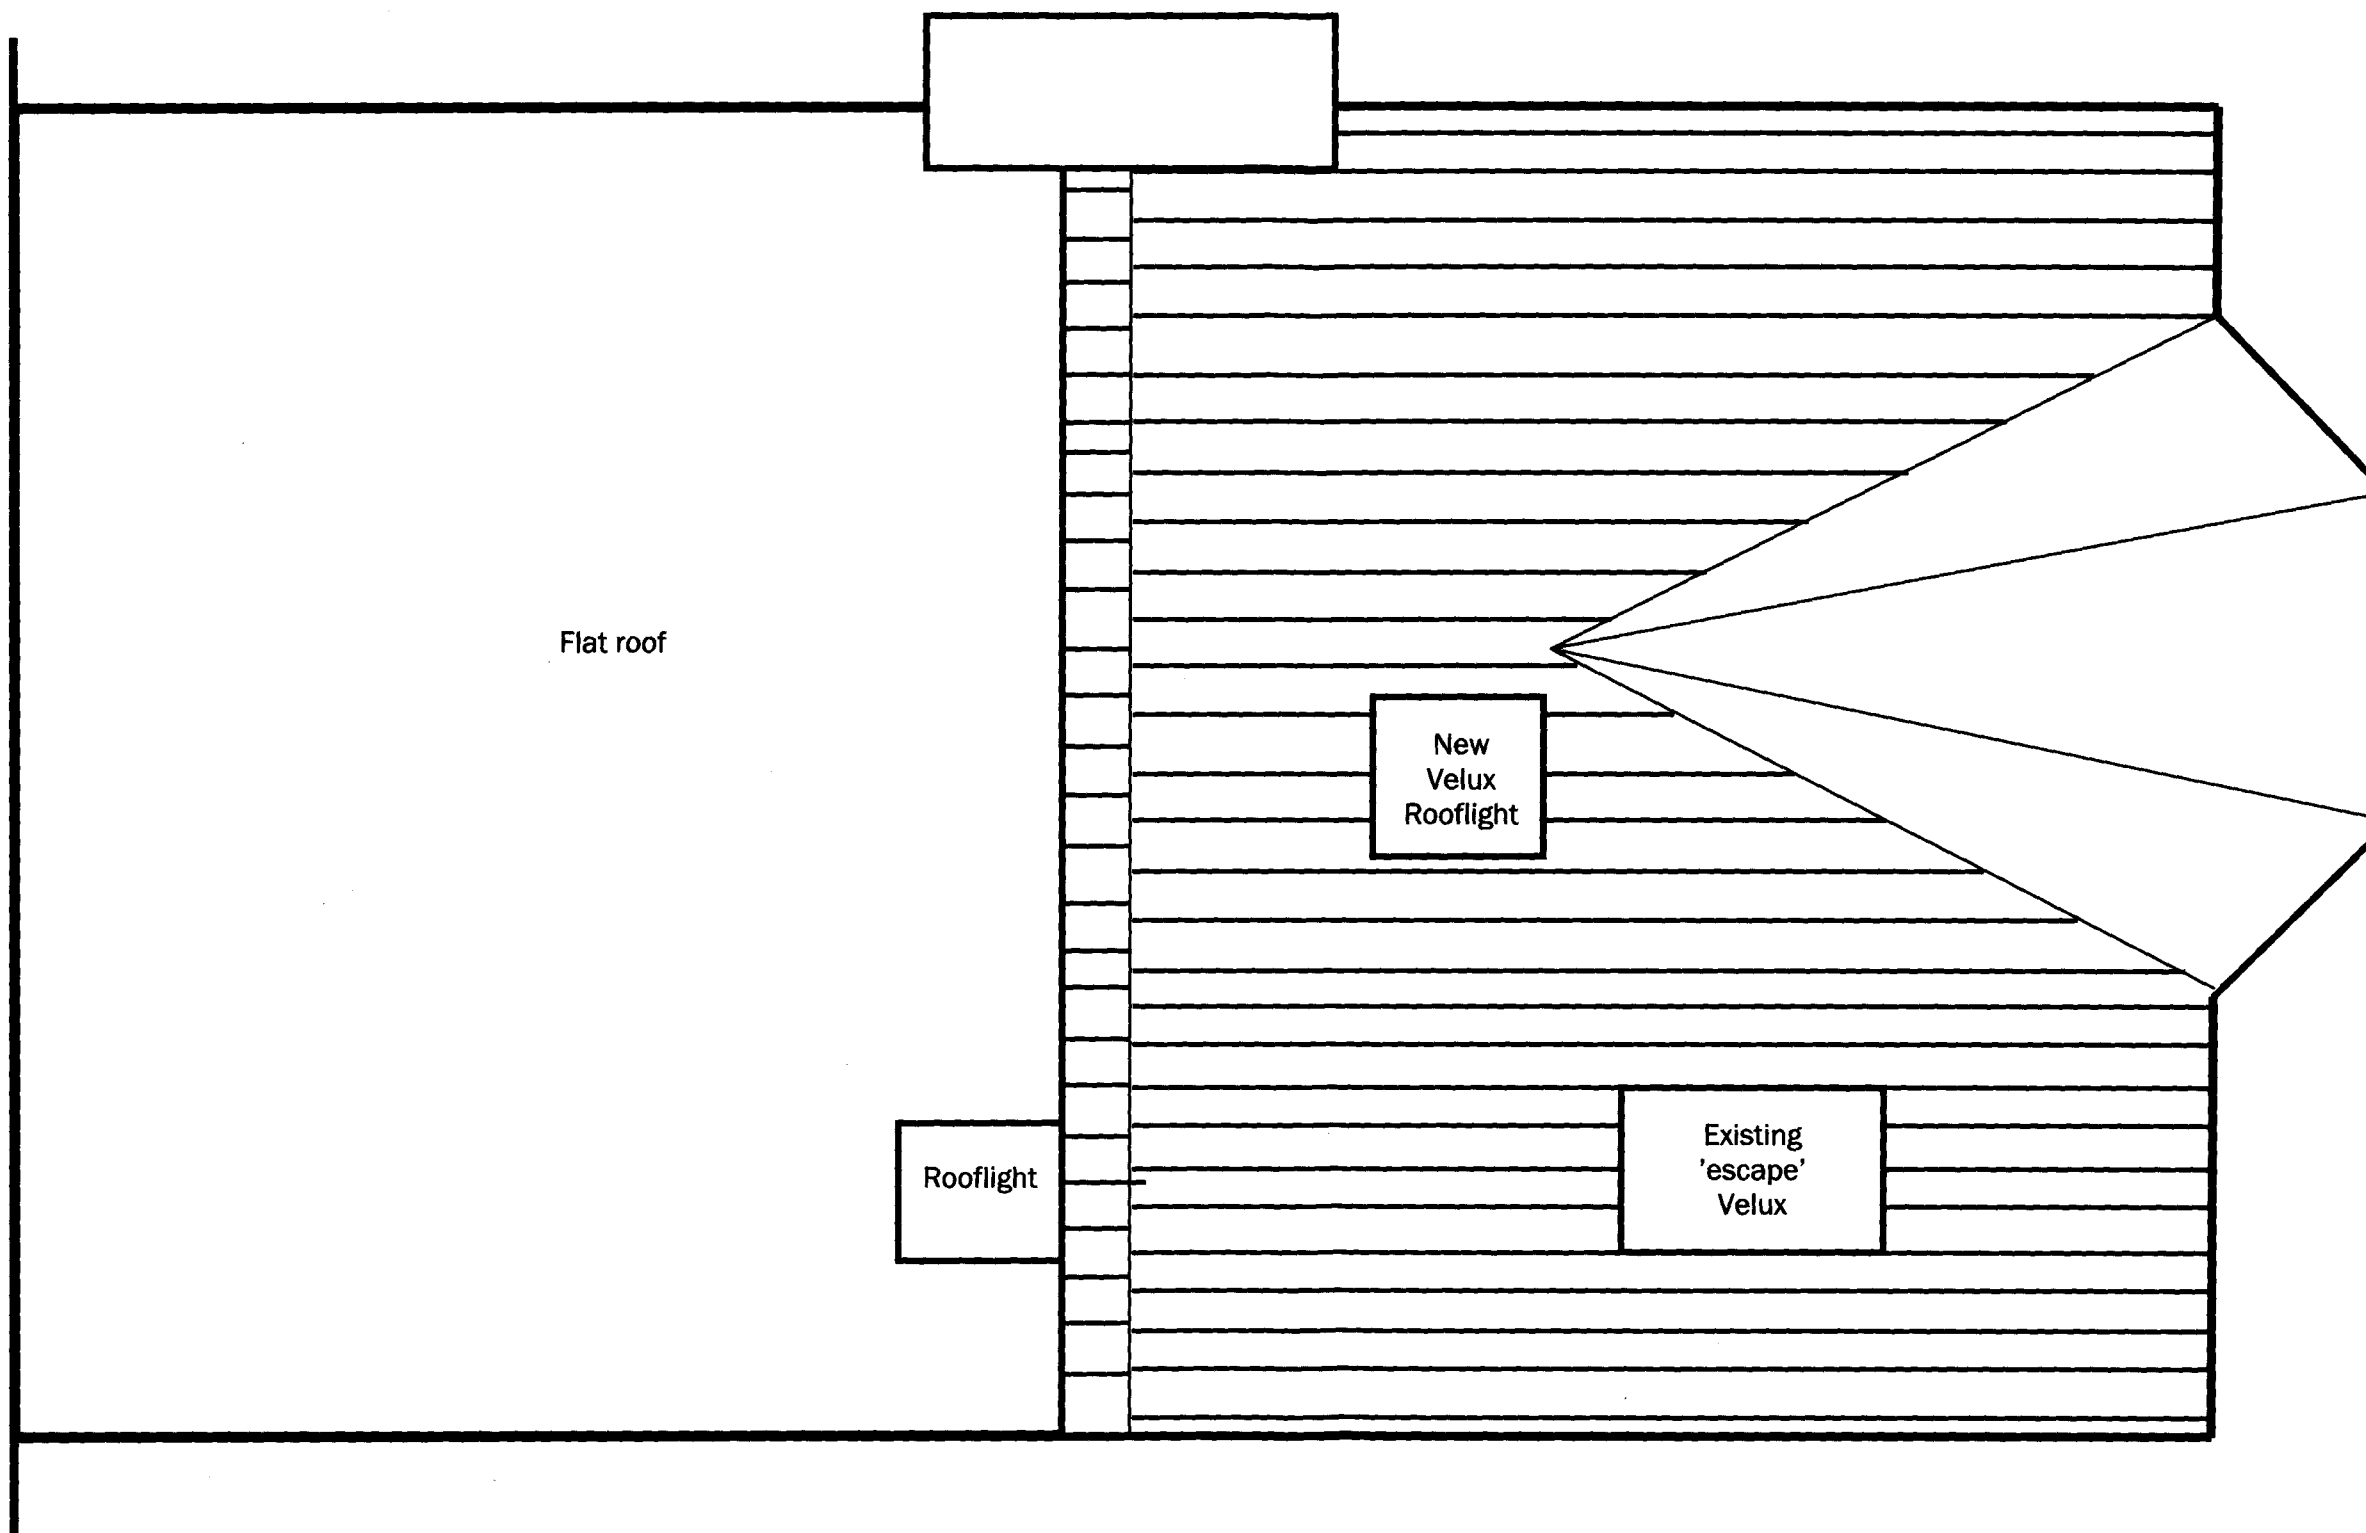

Loft Extension
68 Sumatra Road, London NW6

Scale 1:25

Proposed Roof Plan

RECEIVED 02 OCT 2009