


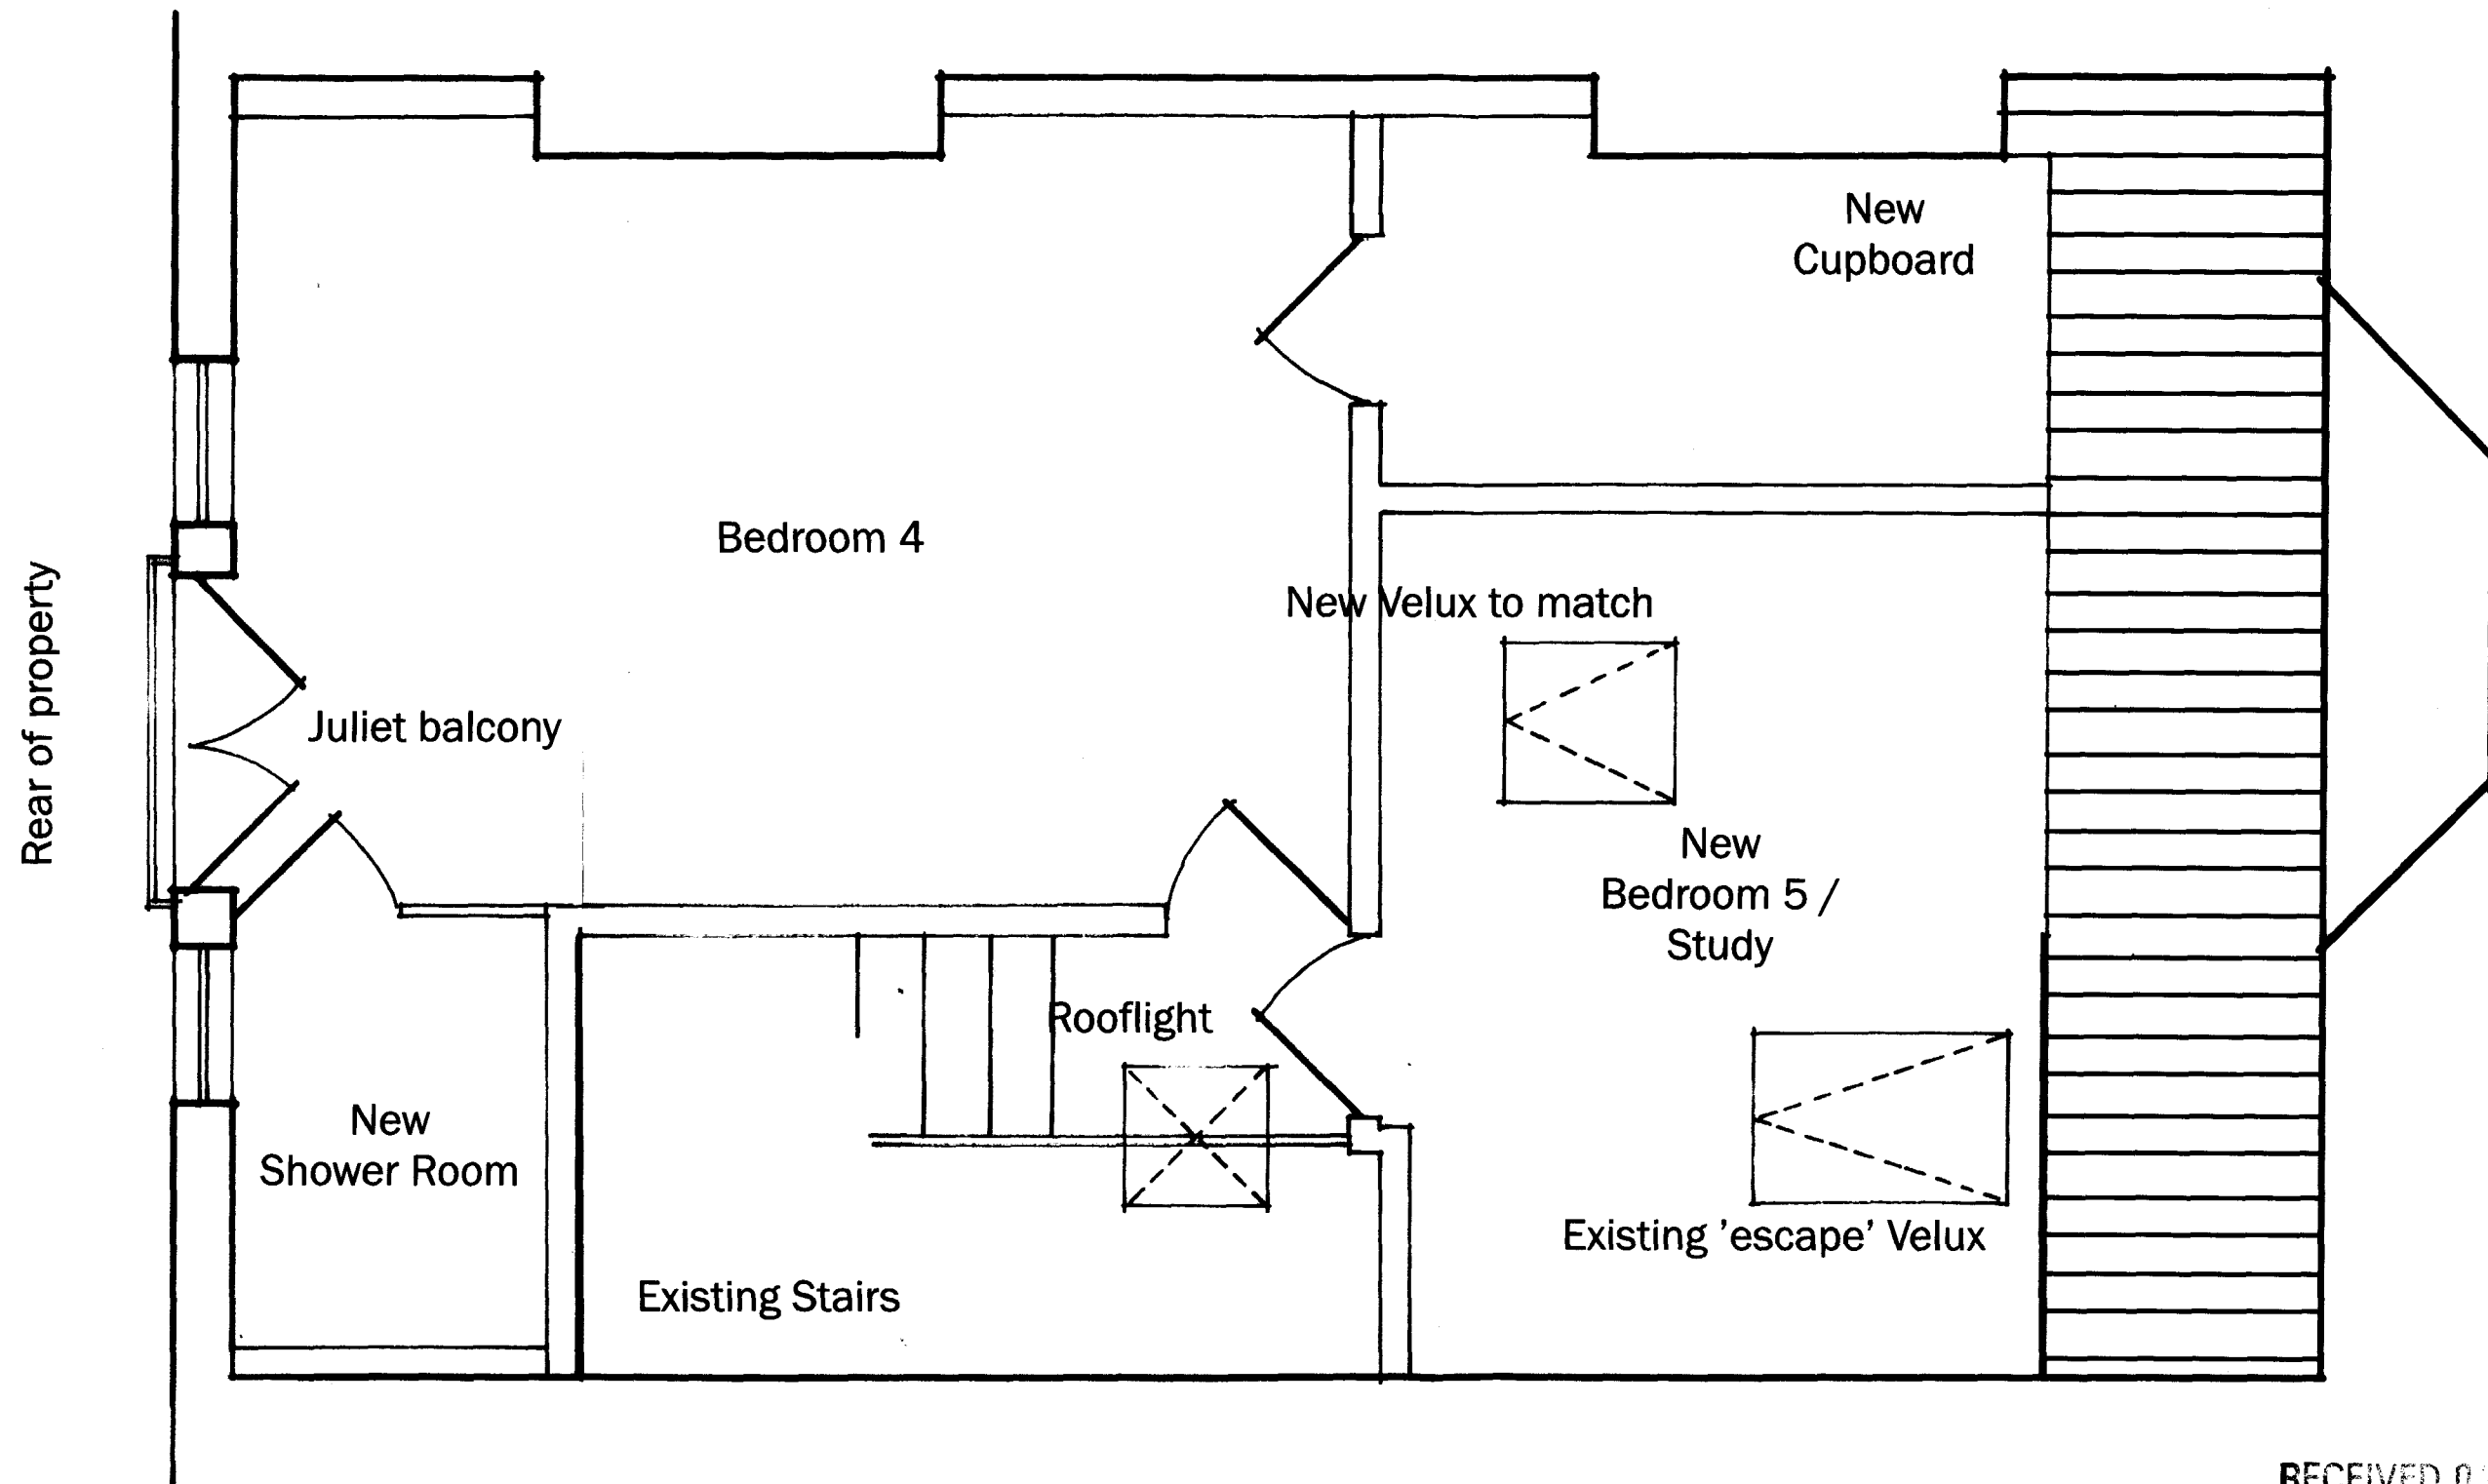

RECEIVED 02 L 277

Loft Extension
68 Sumatra Road, London NW6

Scale 1:25

Proposed Floor Plan