


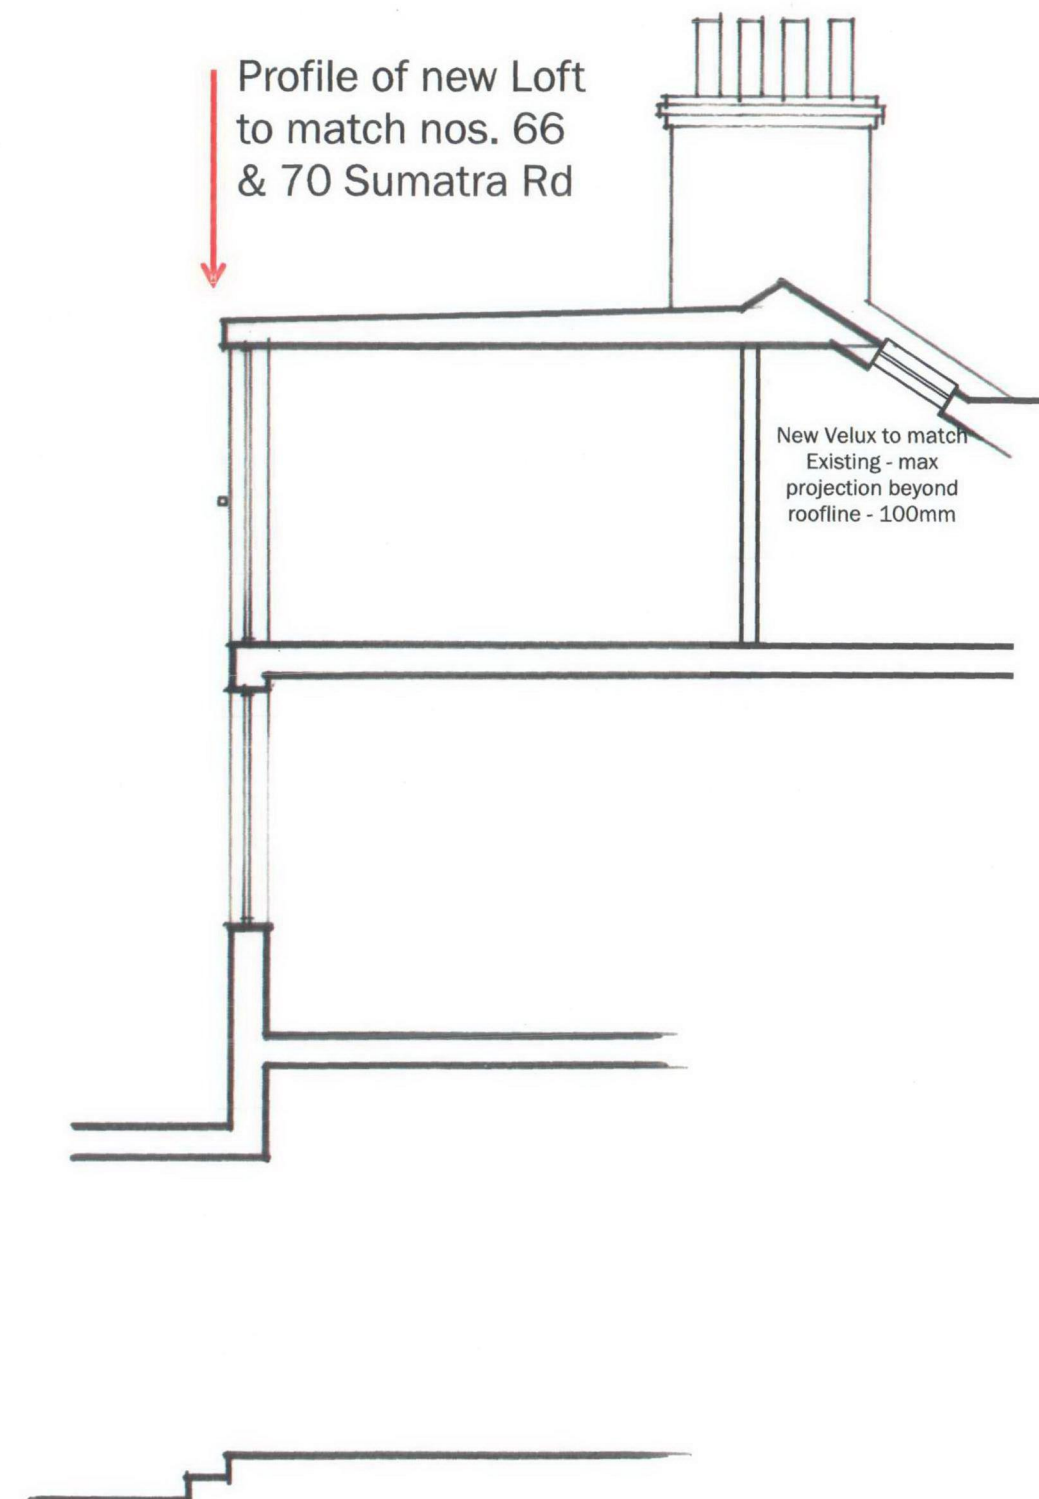

Loft Extension  
68 Sumatra Road, London NW6

Scale 1:50



RECEIVED 02 OCT 2009

Proposed Rear Elevation