


Site Address:-  
The Old Building,  
School of Oriental and African Studies,  
London,  
WC1B 5EA


© Copyright.  
Do not scale this drawing.  
Check all dimensions and levels on site. Only to be used on the site for which designed. The electronic transmission of designs/information contained in this drawing is carried out entirely at the User's risk and Kendall Kingscott Ltd. will have no liability for any errors or inaccuracies arising therefrom. The production of amended or updated information from the said designs/information by the User is entirely the responsibility of the User and Kendall Kingscott shall have no responsibility in respect thereof whatsoever.

Rev.	Date	Note

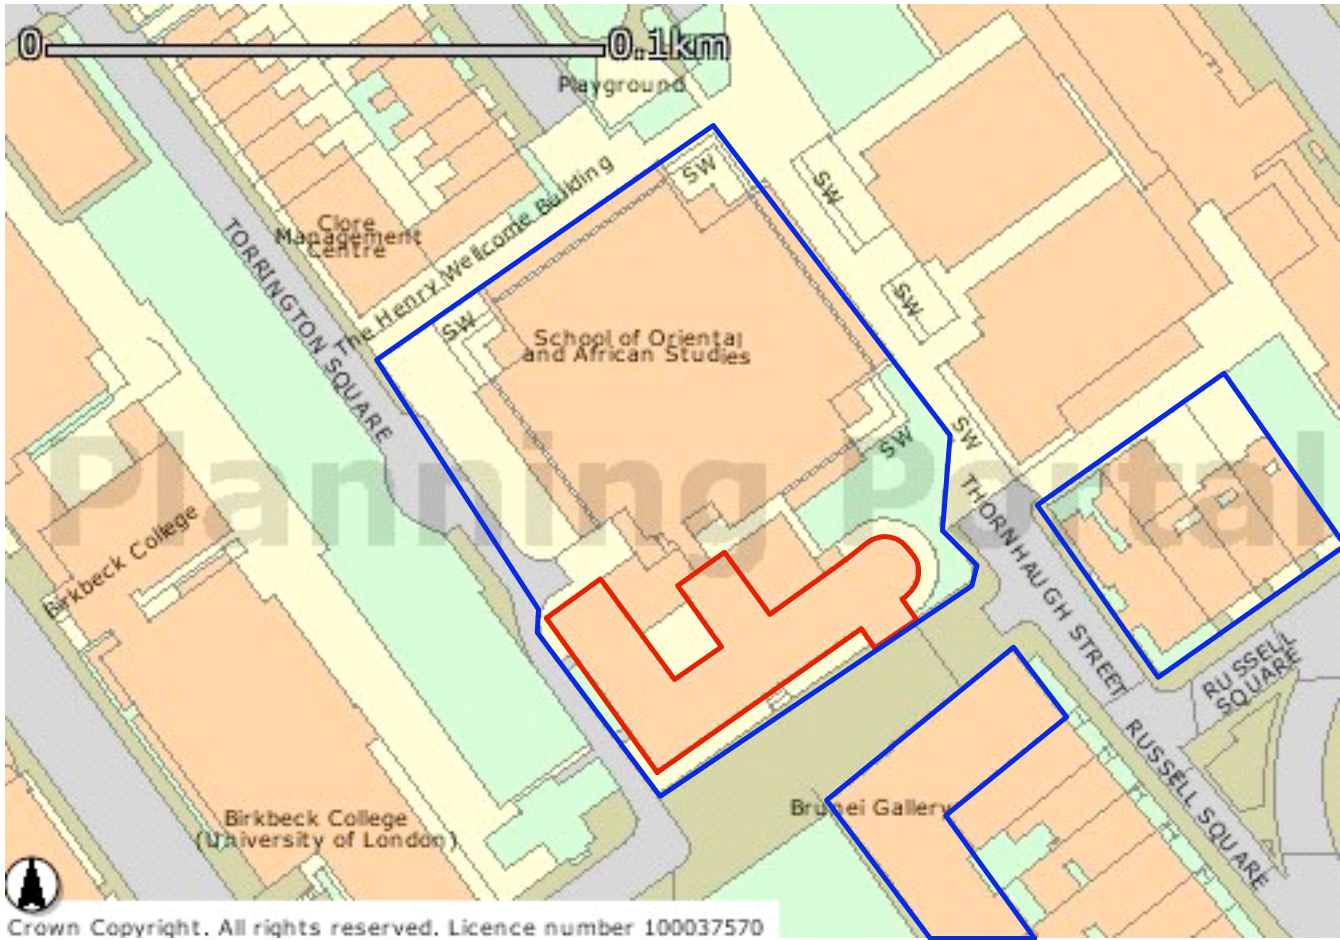


Crown Copyright. All rights reserved. Licence number 100037570

SCALE 1:1250

 

APPLICATION SITE

 

ADJOINING LAND OWNED BY  
APPLICANT

Kendall Kingscott

Chartered Architects  
Chartered Building Surveyors  
Project Managers  
CDM Coordinators

Rivendell Court  
174 Terrace Road  
Walton on Thames  
Surrey  
KT12 2ED

T 01932 222271  
F 01932 243247

[www.kendallkingscott.co.uk](http://www.kendallkingscott.co.uk)



Project	The Old Building
Replacement of Windows	
Client	SOAS
Drawing Title	Site Plan
CAD Ref:1	Status
080228 L(0)06	
Scale	1:1250 @ A4
Date	Oct 2009
Drawn	IH
Checked	BG