



NOTE:
 THIS DRAWING HAS BEEN PRODUCED BY ELECTRONIC MEANS.
 SHOULD THE SCALE MEASUREMENTS BE TAKEN BY MEANS OTHER THAN ELECTRONIC (e.g. FROM A PRINTED COPY), THE FOLLOWING MUST BE TAKEN INTO CONSIDERATION BEFORE SCALING IS UNDERTAKEN:
 1. ENSURE THAT THE COPY HAS BEEN PRINTED/PLOTTED ON THE STATED SHEET SIZE WITH THE PLOTTING SCALE SET TO A CORRECT RATIO
 2. ENSURE THAT AN ADEQUATE ALLOWANCE (DEPENDANT ON THE STATED SCALE) IS MADE FOR THE INEVITABLE DISTORTIONS INTRODUCED BY PLOTTING/PRINTING AND COPYING PROCESSES
 3. MARKED CRITICAL DIMENSIONS ARE TO BE REGARDED AS HAVING PRECEDENCE OVER THE SCALED VALUES

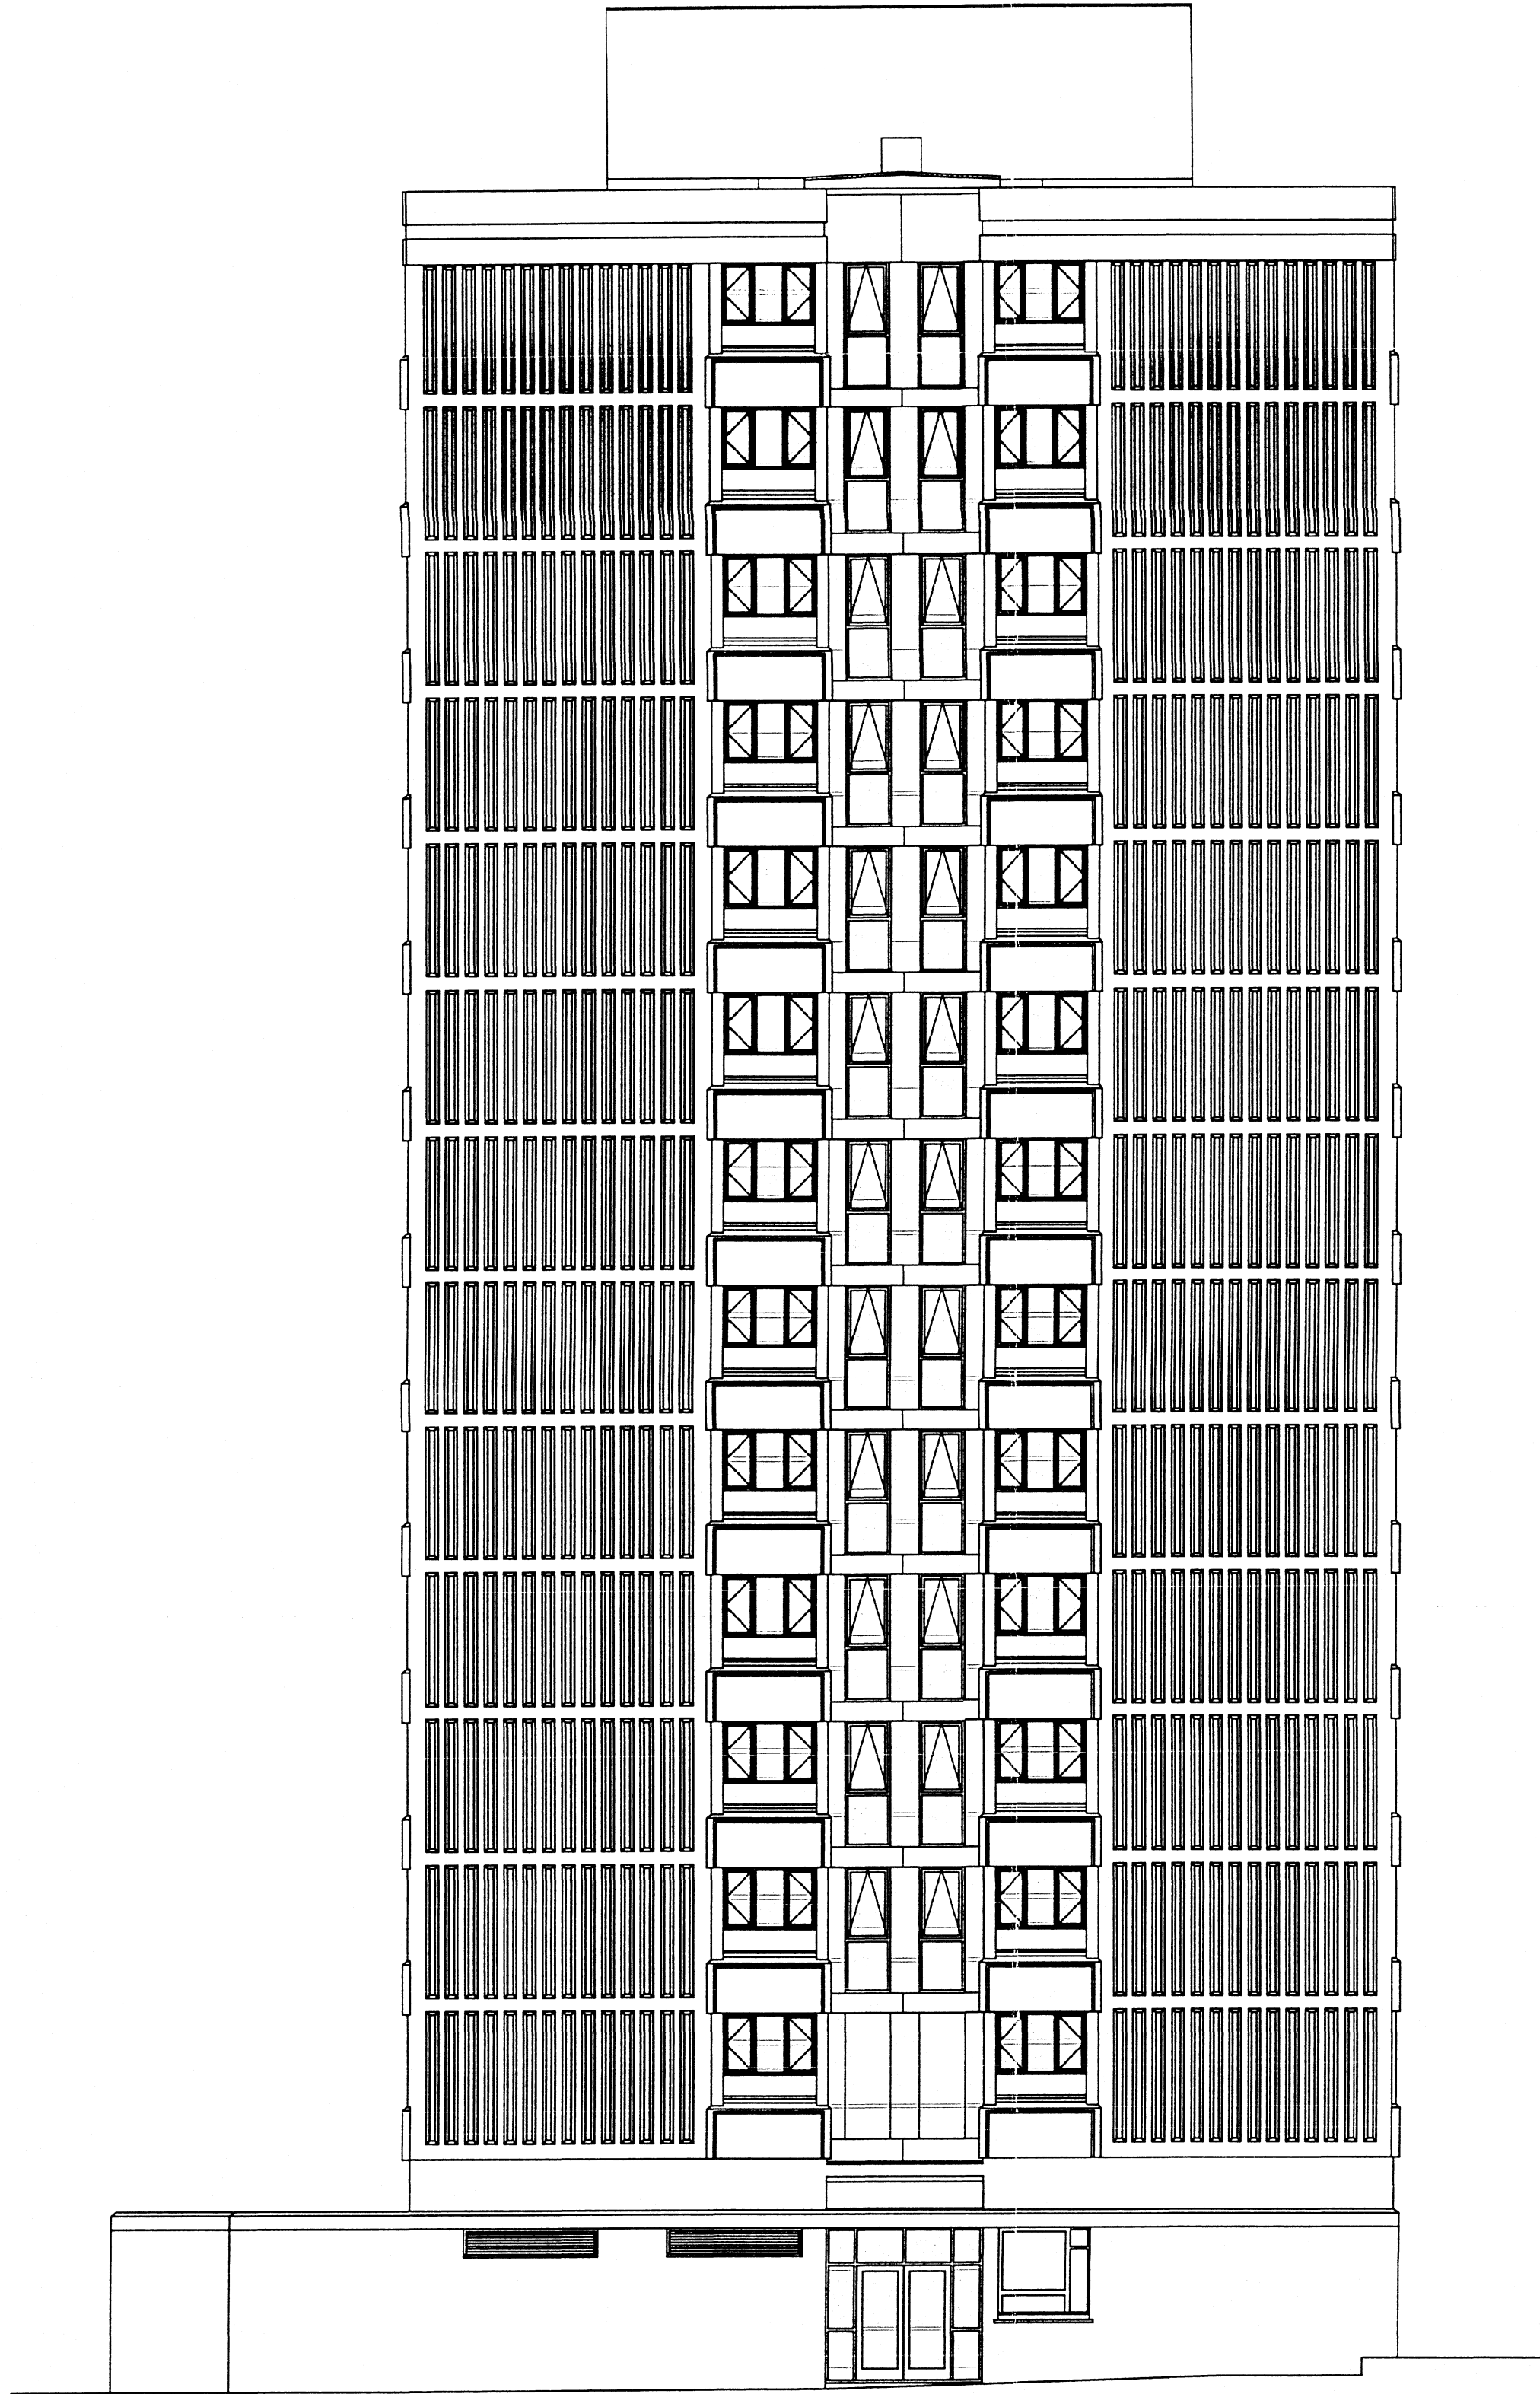

West Elevation

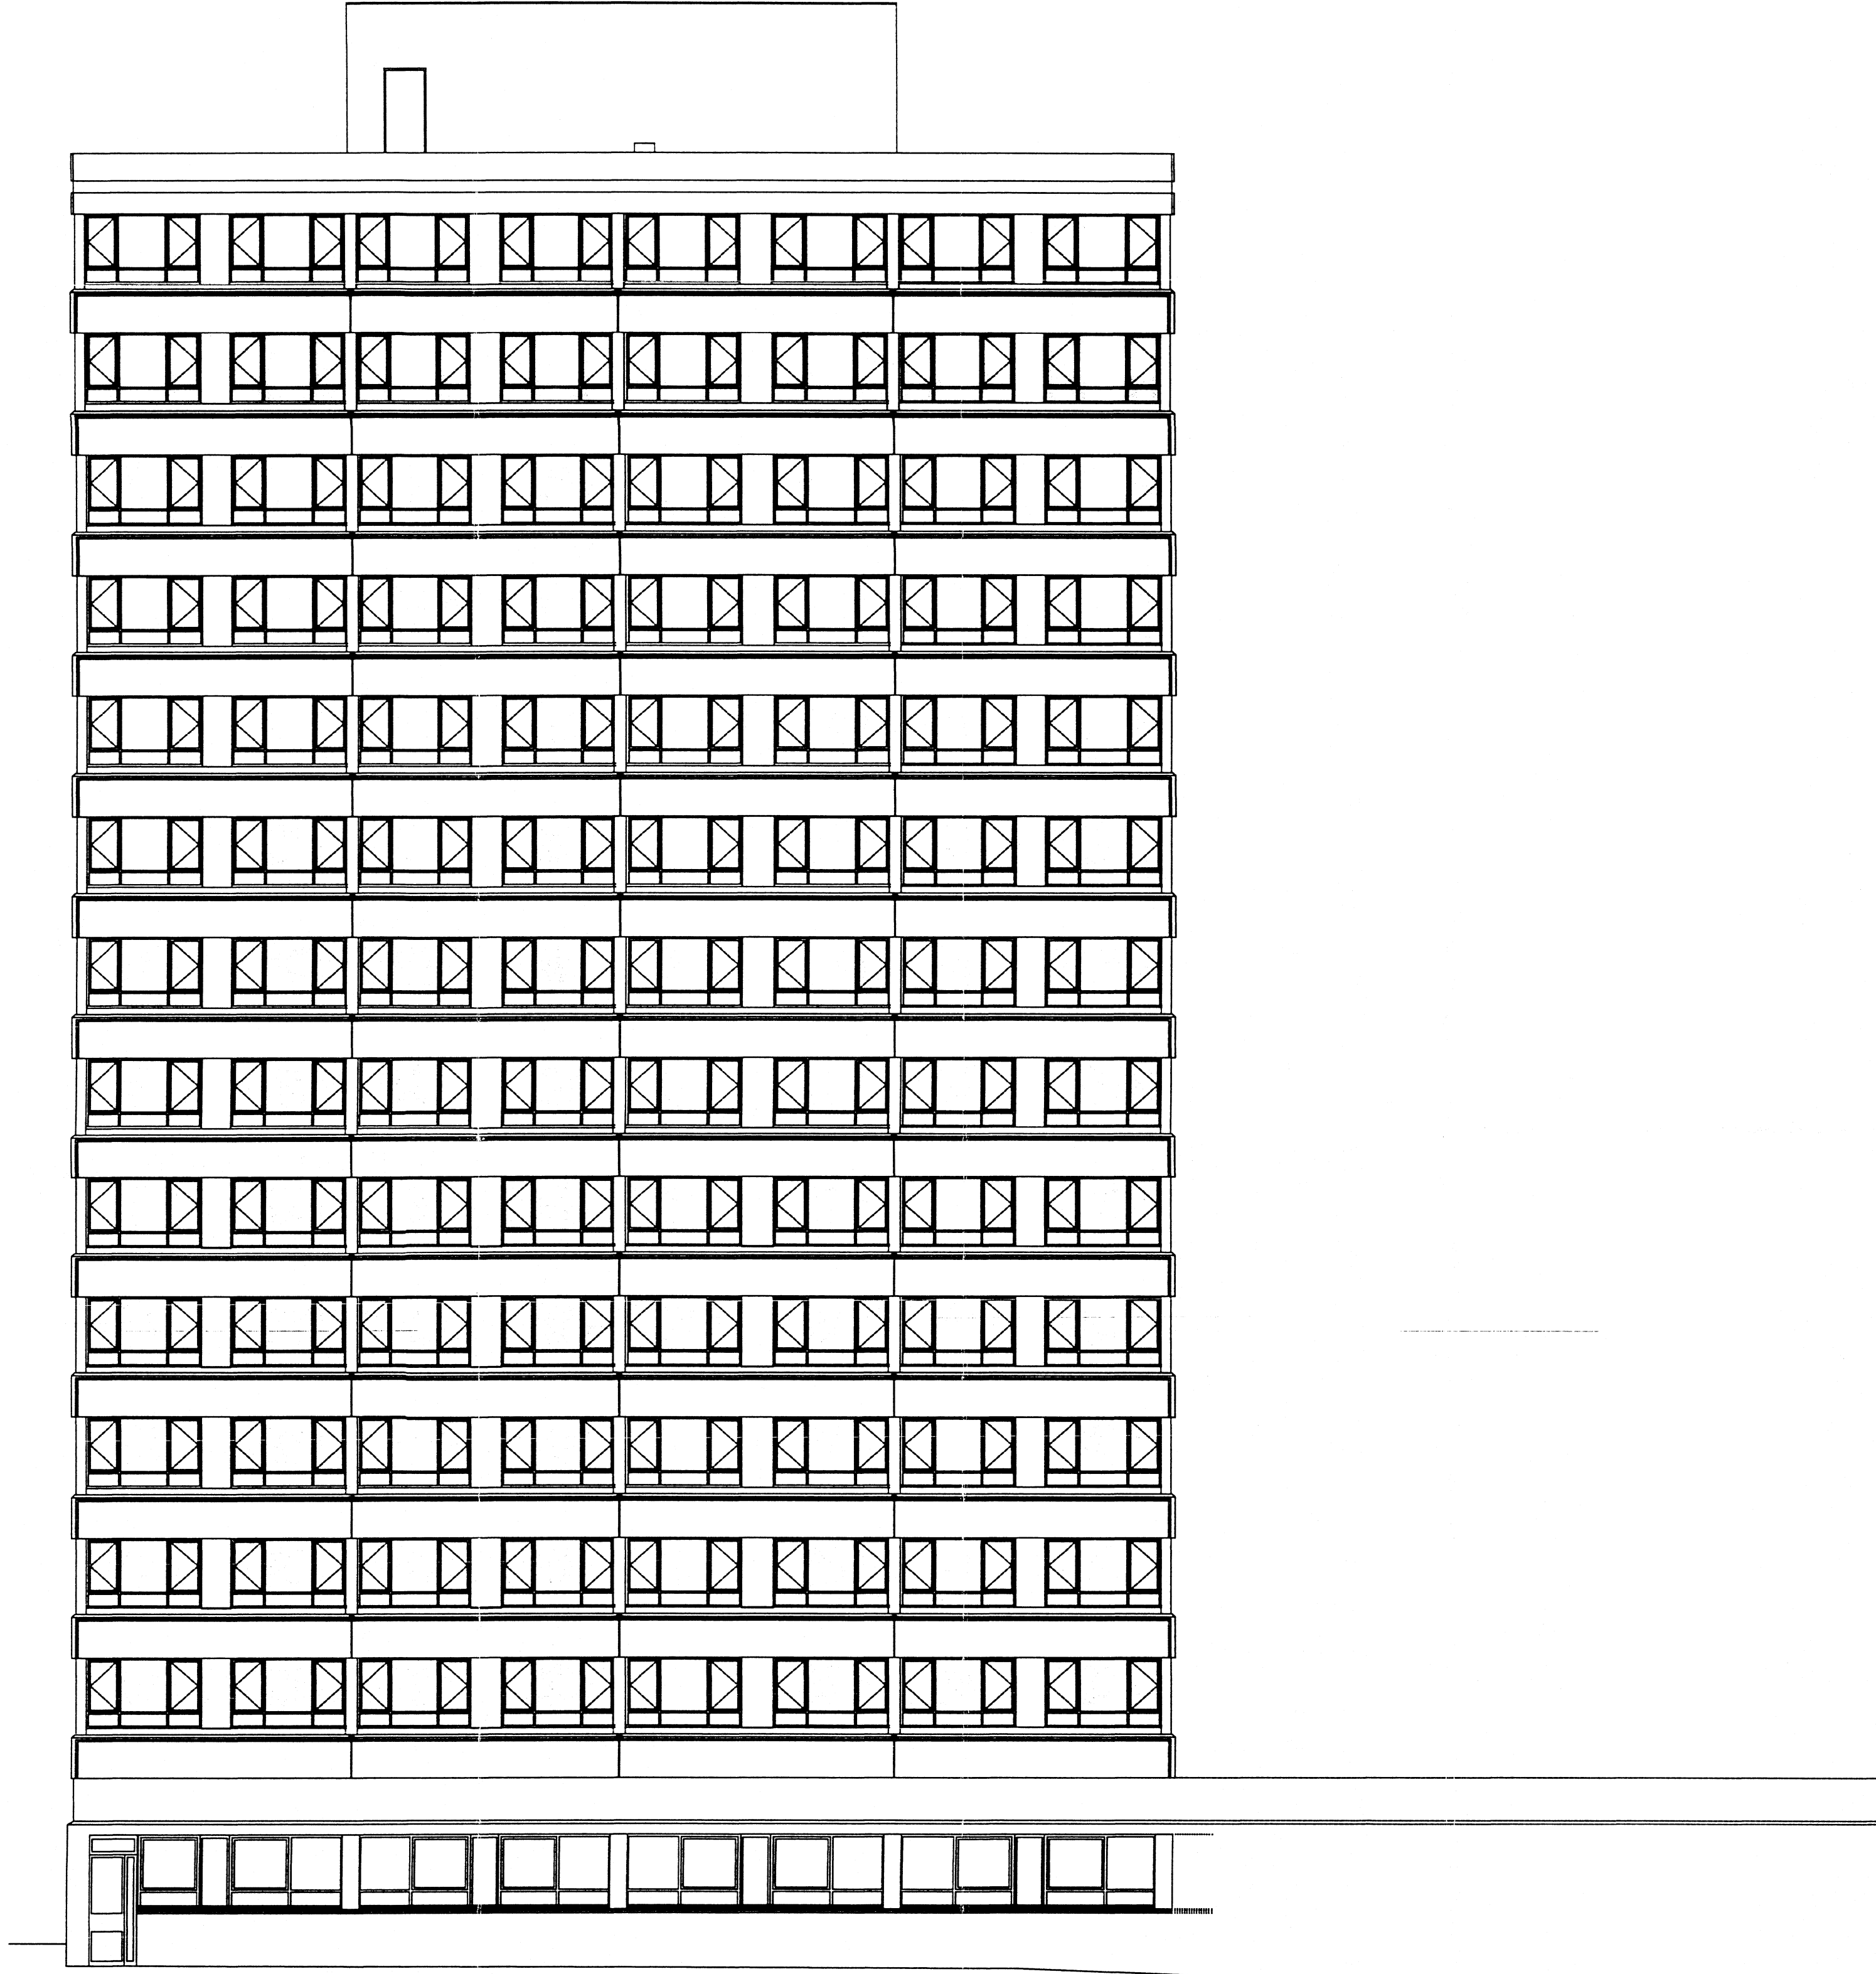

South Elevation

REV	DESCRIPTION	DATE	INT	CHKD
STATUS				

calfordseaden
 construction & property consultants

Client
 Newion / United House

Project
 Anne Bryan House
 Royal Free Hospital

Title
 Elevations as Proposed

Scale	Date	Drawn	Checked
1:100@100	Sept 2006	JLP	
Project No:	Drawing No.	Revision	
K04/0729	AB-012		

St John's House, 1A Knoll Rise, Orpington, Kent BR6 0JX
 T 01689 882222 F 01689 882297
 E orpington@calfordseaden.co.uk W www.calfordseaden.co.uk
 calfordseaden LLP is a Limited Liability Partnership Registered in England & Wales no. OC315838
 Registered Office: Parkside House, 40 Grosvenor Street, London, E7 4JF