



Window Assembly Type 1

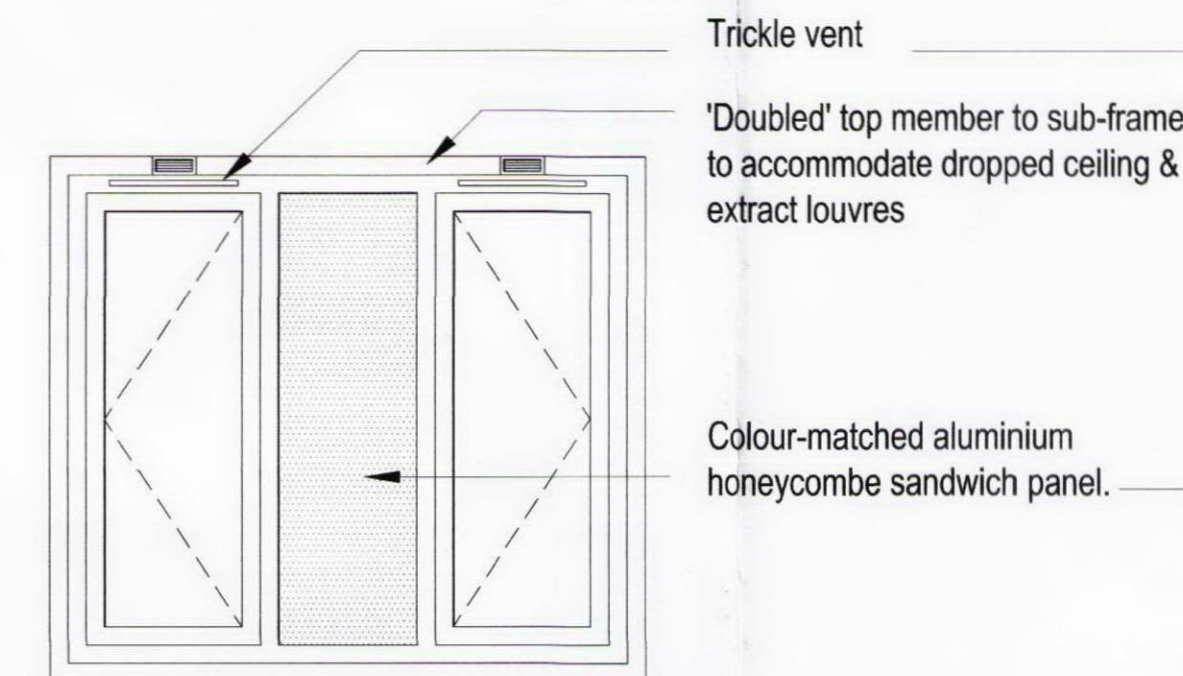

Window Assembly Type 2

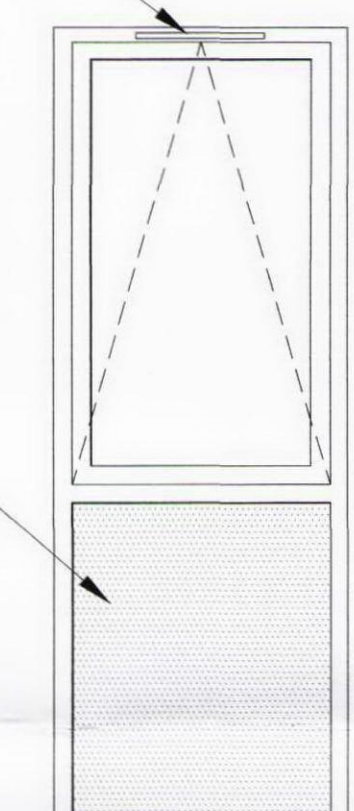

Window Type 3

Scale 1:20 @ A1

Aluminium cill finished RAL 7012

NOTE.
All materials and finishes to match adjacent Coppetts Wood House (formally William Gunn House)

REV	DESCRIPTION	DATE	INT	CHD
STATUS	FOR DISCUSSION			

calfordseaden
construction & property consultants

Client
UNITED HOUSE LTD

Project
**ANNE BRYAN HOUSE,
ROYAL FREE HOSPITAL**

Title
Proposed Over-cladding scheme.

Scale	Date	Drawn	Checked
1:100/20 @ A1	22.06.09	RJD	
Project No:	Drawing No.	Revision	
K060458	1020		

St John's House, 1A Knoll Rise, Orpington, Kent BR6 0JX
T 01689 888222 F 01689 888297
E orpington@calfordseaden.co.uk W www.calfordseaden.co.uk
calfordseaden LLP is a Limited Liability Partnership Registered in England & Wales no. OC2119838
Registered office: Devonshire House, 80 Goswell Road, London EC1M 7AD

East Elevation (West elevation similar)

North Elevation (South elevation similar)

DATUM 54.00m AOD