



DO NOT SCALE FROM THIS DRAWING
 ALL DIMENSIONS TO BE VERIFIED BY THE CONTRACTOR ON SITE
 ALL EQUIPMENT CONTAINING COMPUTER CHIPS SHALL BE THE
 RESPONSIBILITY OF THE CONTRACTOR TO ENSURE COMPLIANCE
 WITH PD 2020-1: 'A DEFINITION OF YEAR 2000 CONFORMITY
 REQUIREMENTS' AS PUBLISHED BY BSI

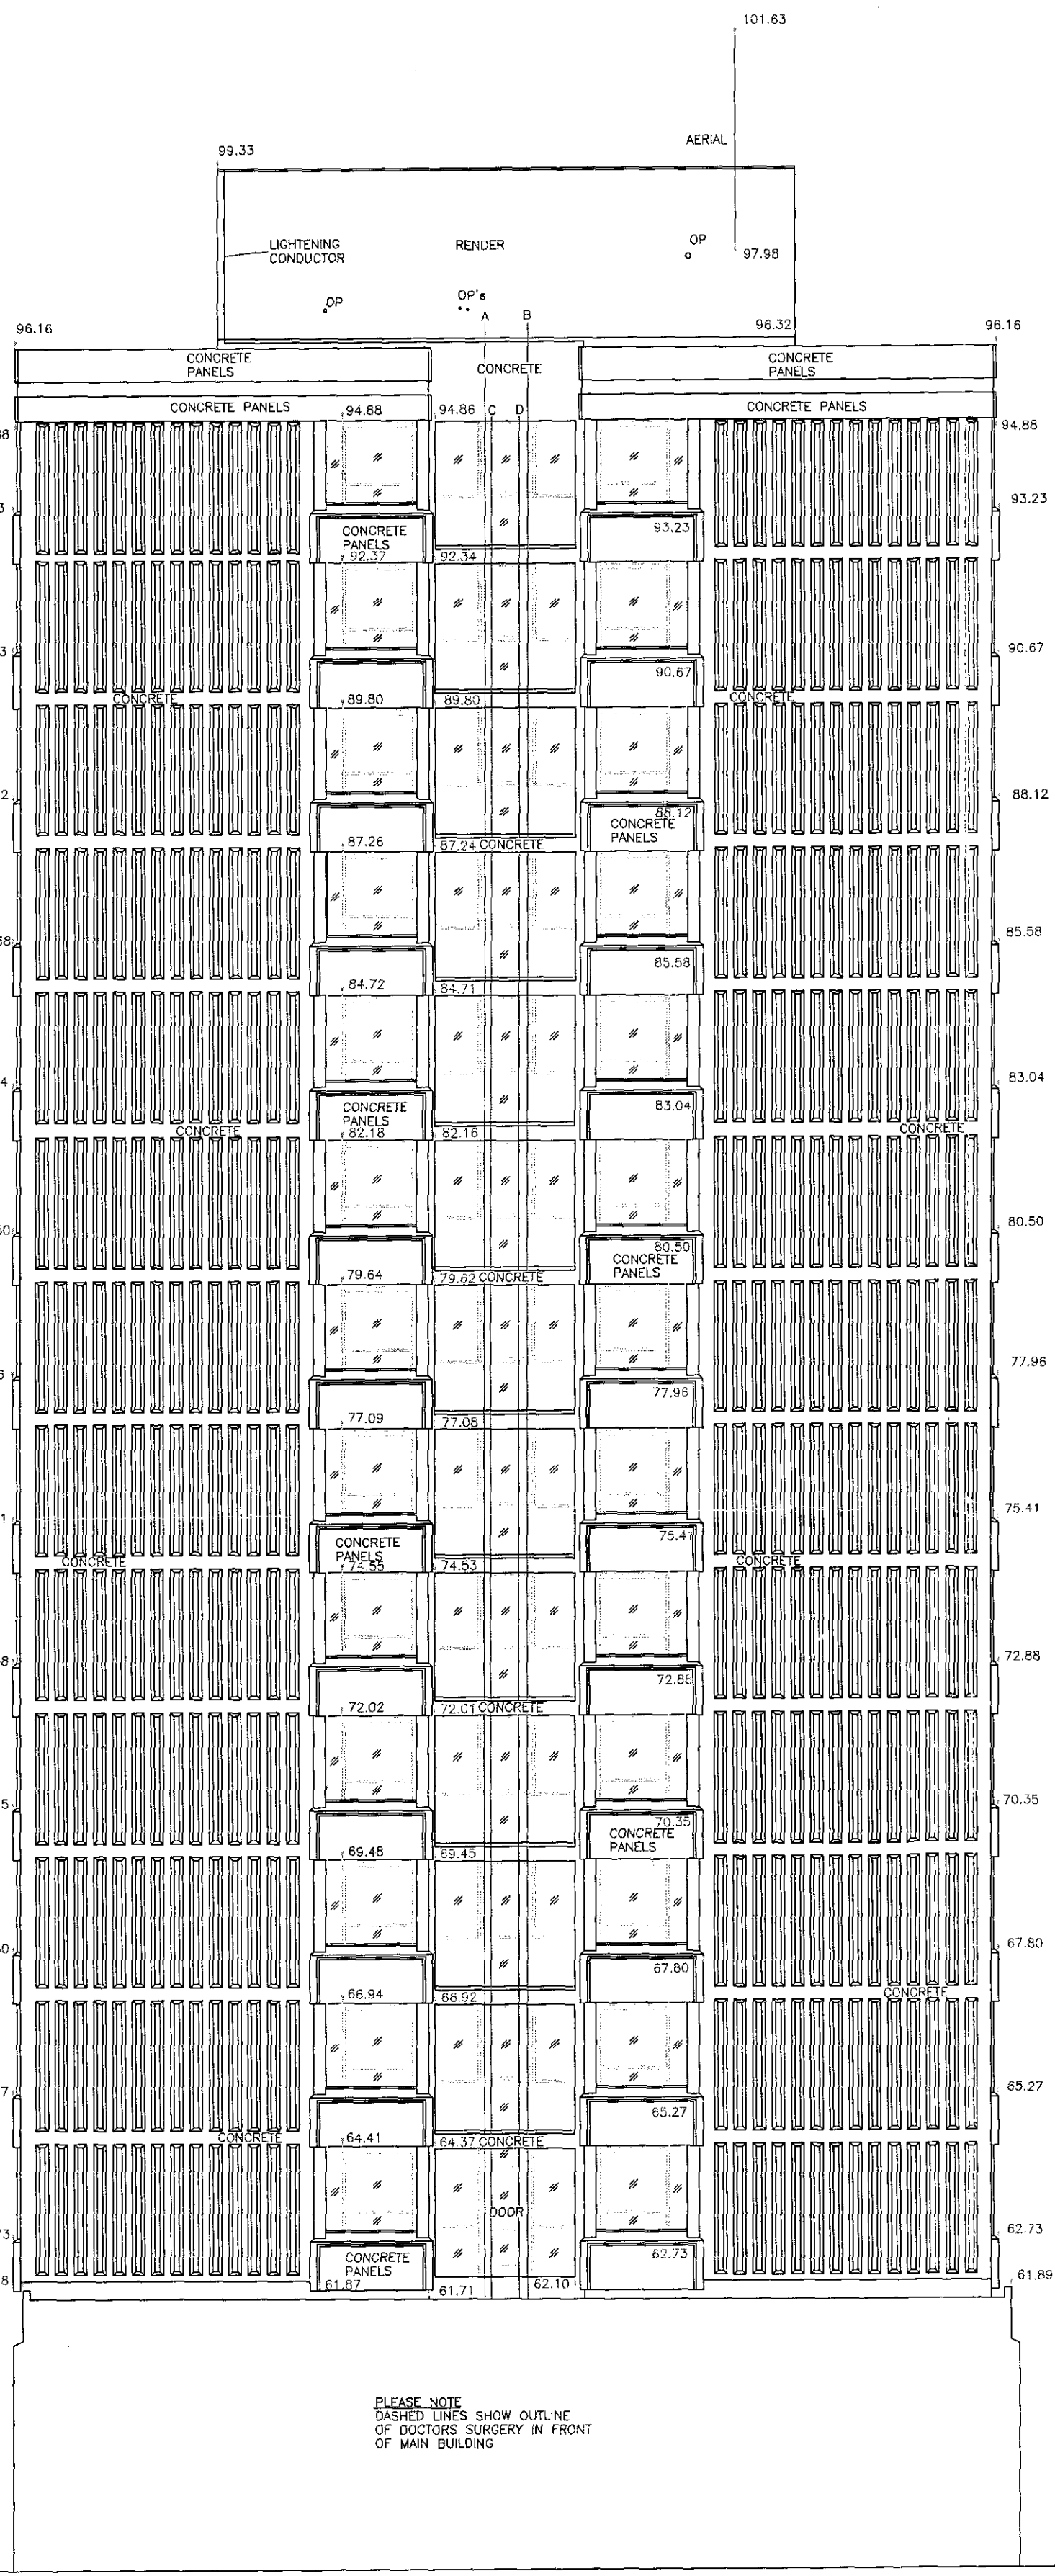

DATUM 54.00m AOD
 EAST ELEVATION OF ANNE BRYAN'S HOUSE

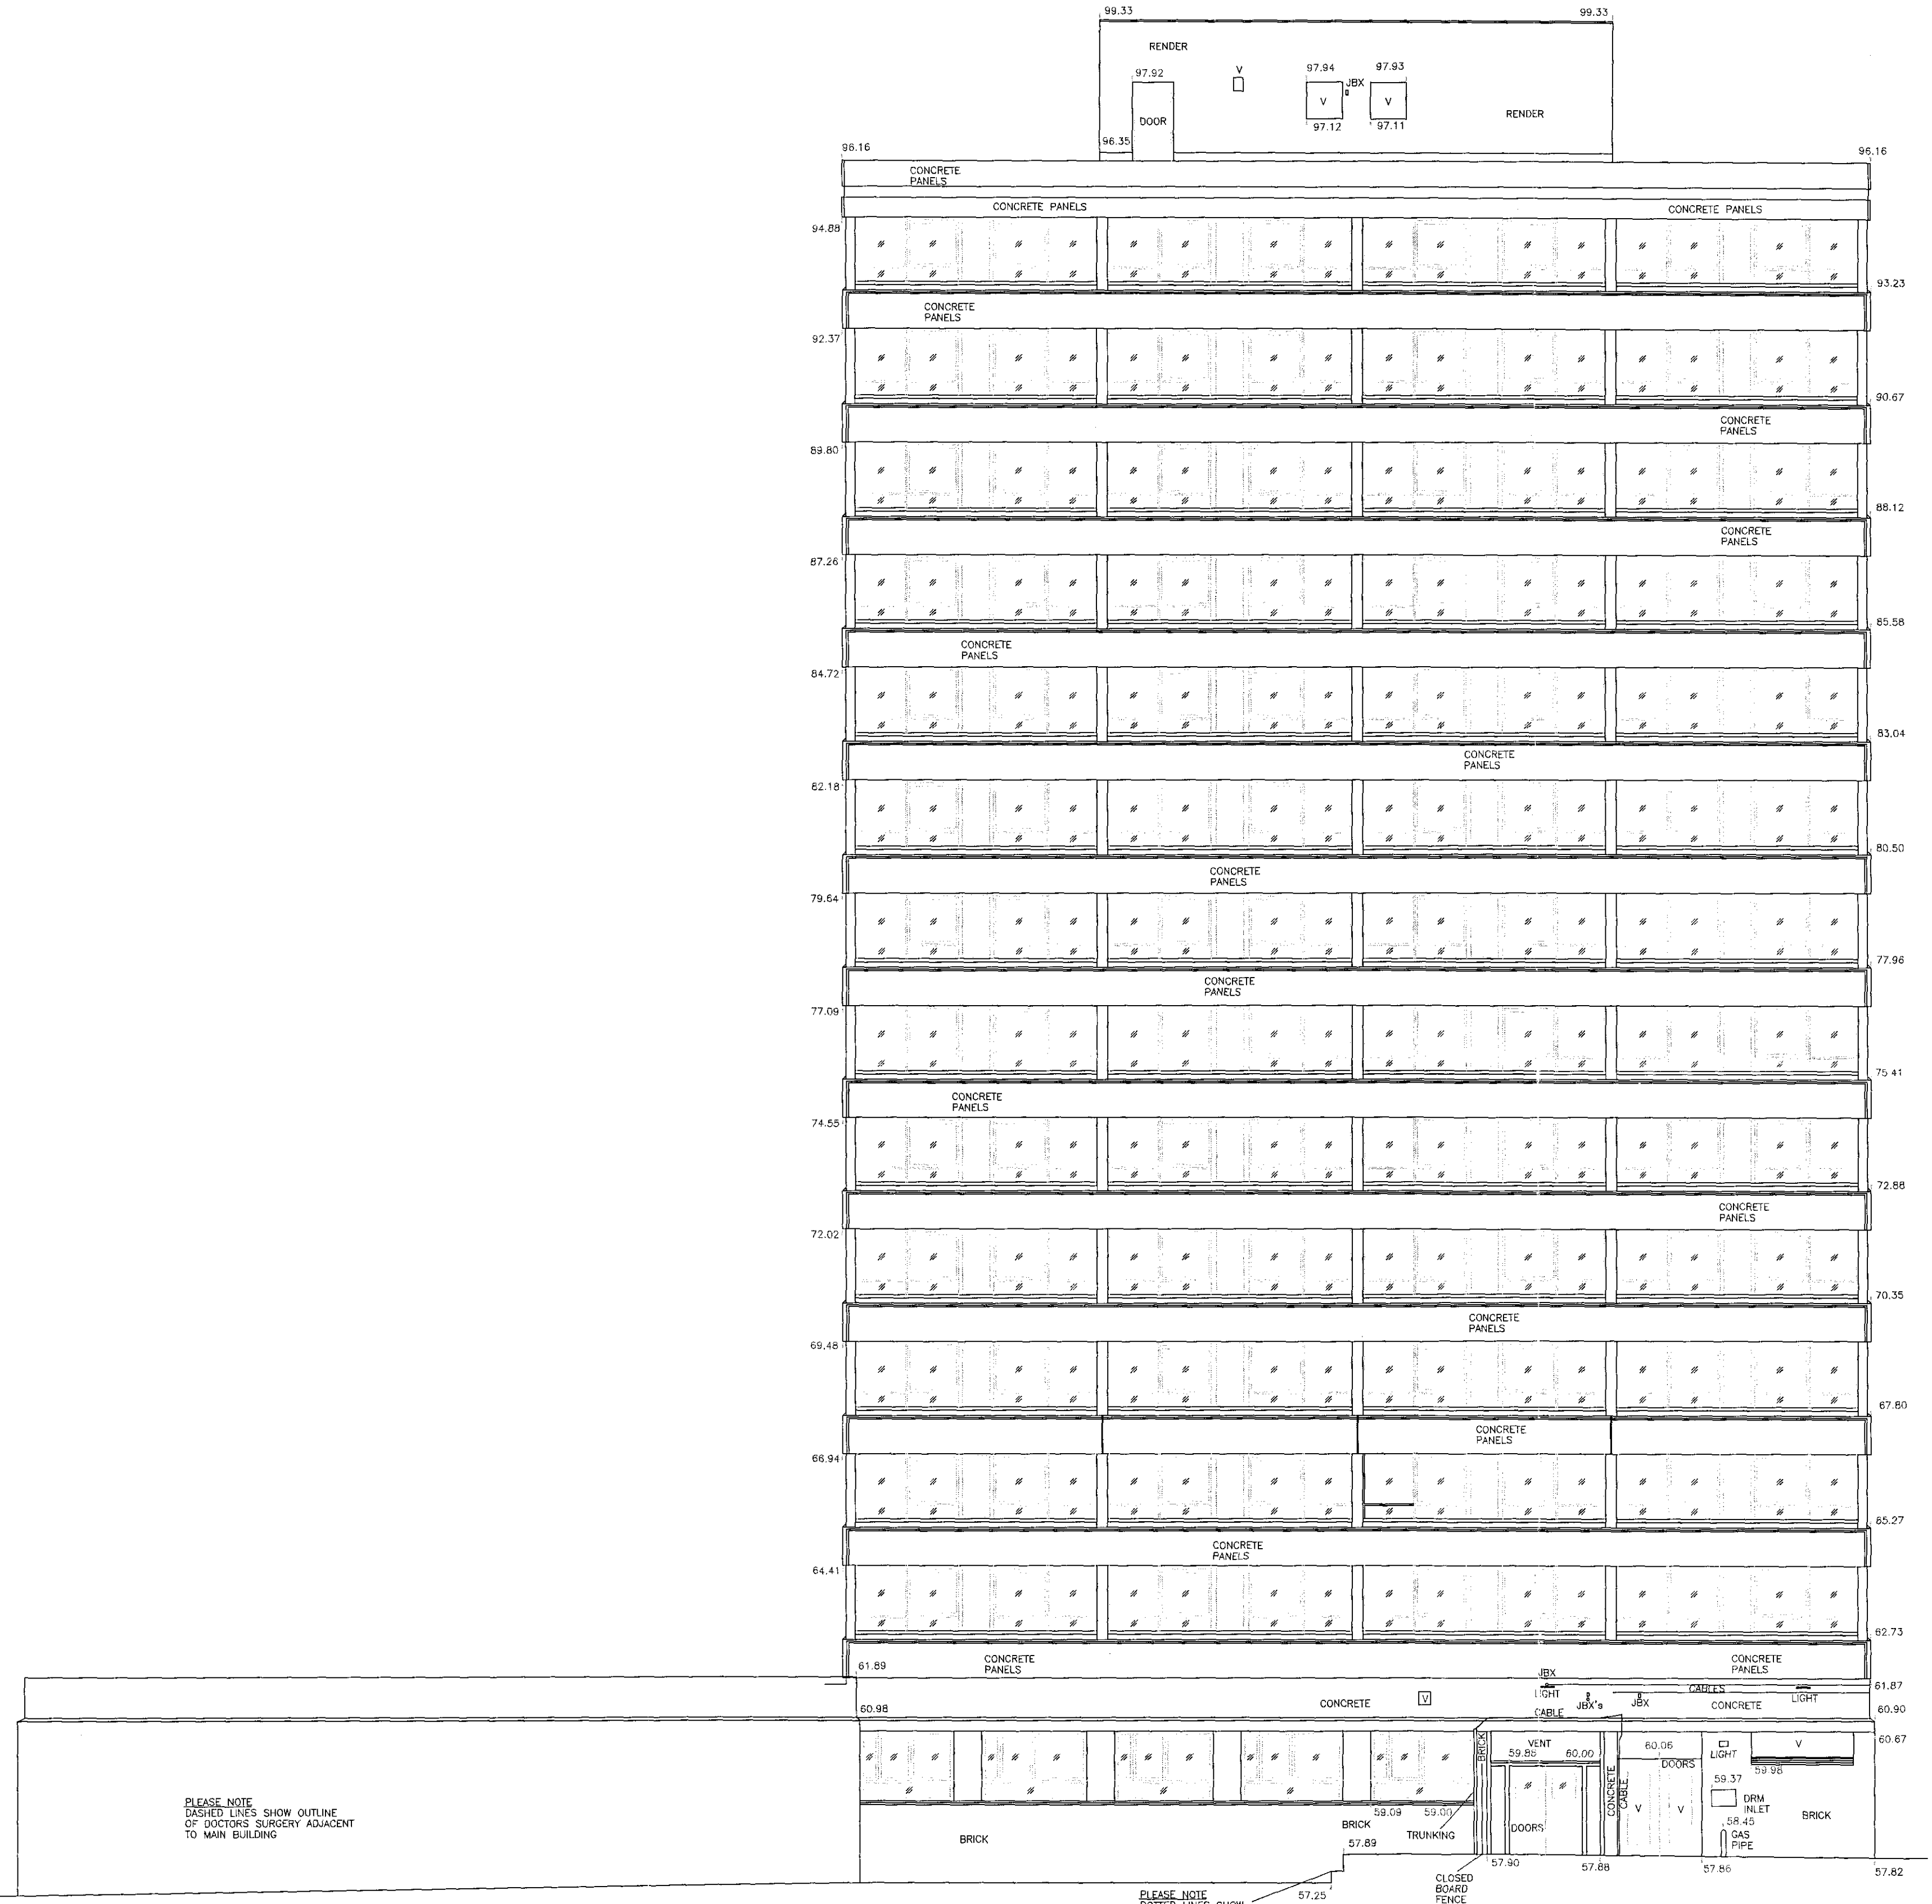

DATUM 54.00m AOD
 NORTH ELEVATION OF ANNE BRYAN'S HOUSE

06 OCT 2009

REV	DESCRIPTION	DATE	INT	CHD

St John's House
 1a Knoll Rise
 Orpington
 Kent BR6 0JX
 T 01689 888222
 F 01689 888257
 orpington@calfordseaden.co.uk
 www.calfordseaden.co.uk

calfordseaden

chartered surveyors
 project managers
 architects

Client
NEWLON/UNITED HOUSE

Project
**ANNE BRYANS HOUSE
 ROYAL FREE HOSPITAL**

Title
**ELEVATIONS 01
 As Existing**

Scale 1:100 Date Jun 2006 Drawn JLP Checked

Project No: K04/0729 Drawing No. AB-050 Revision