




Ground Floor Plan
Garage Conversation - Storage / Atelier

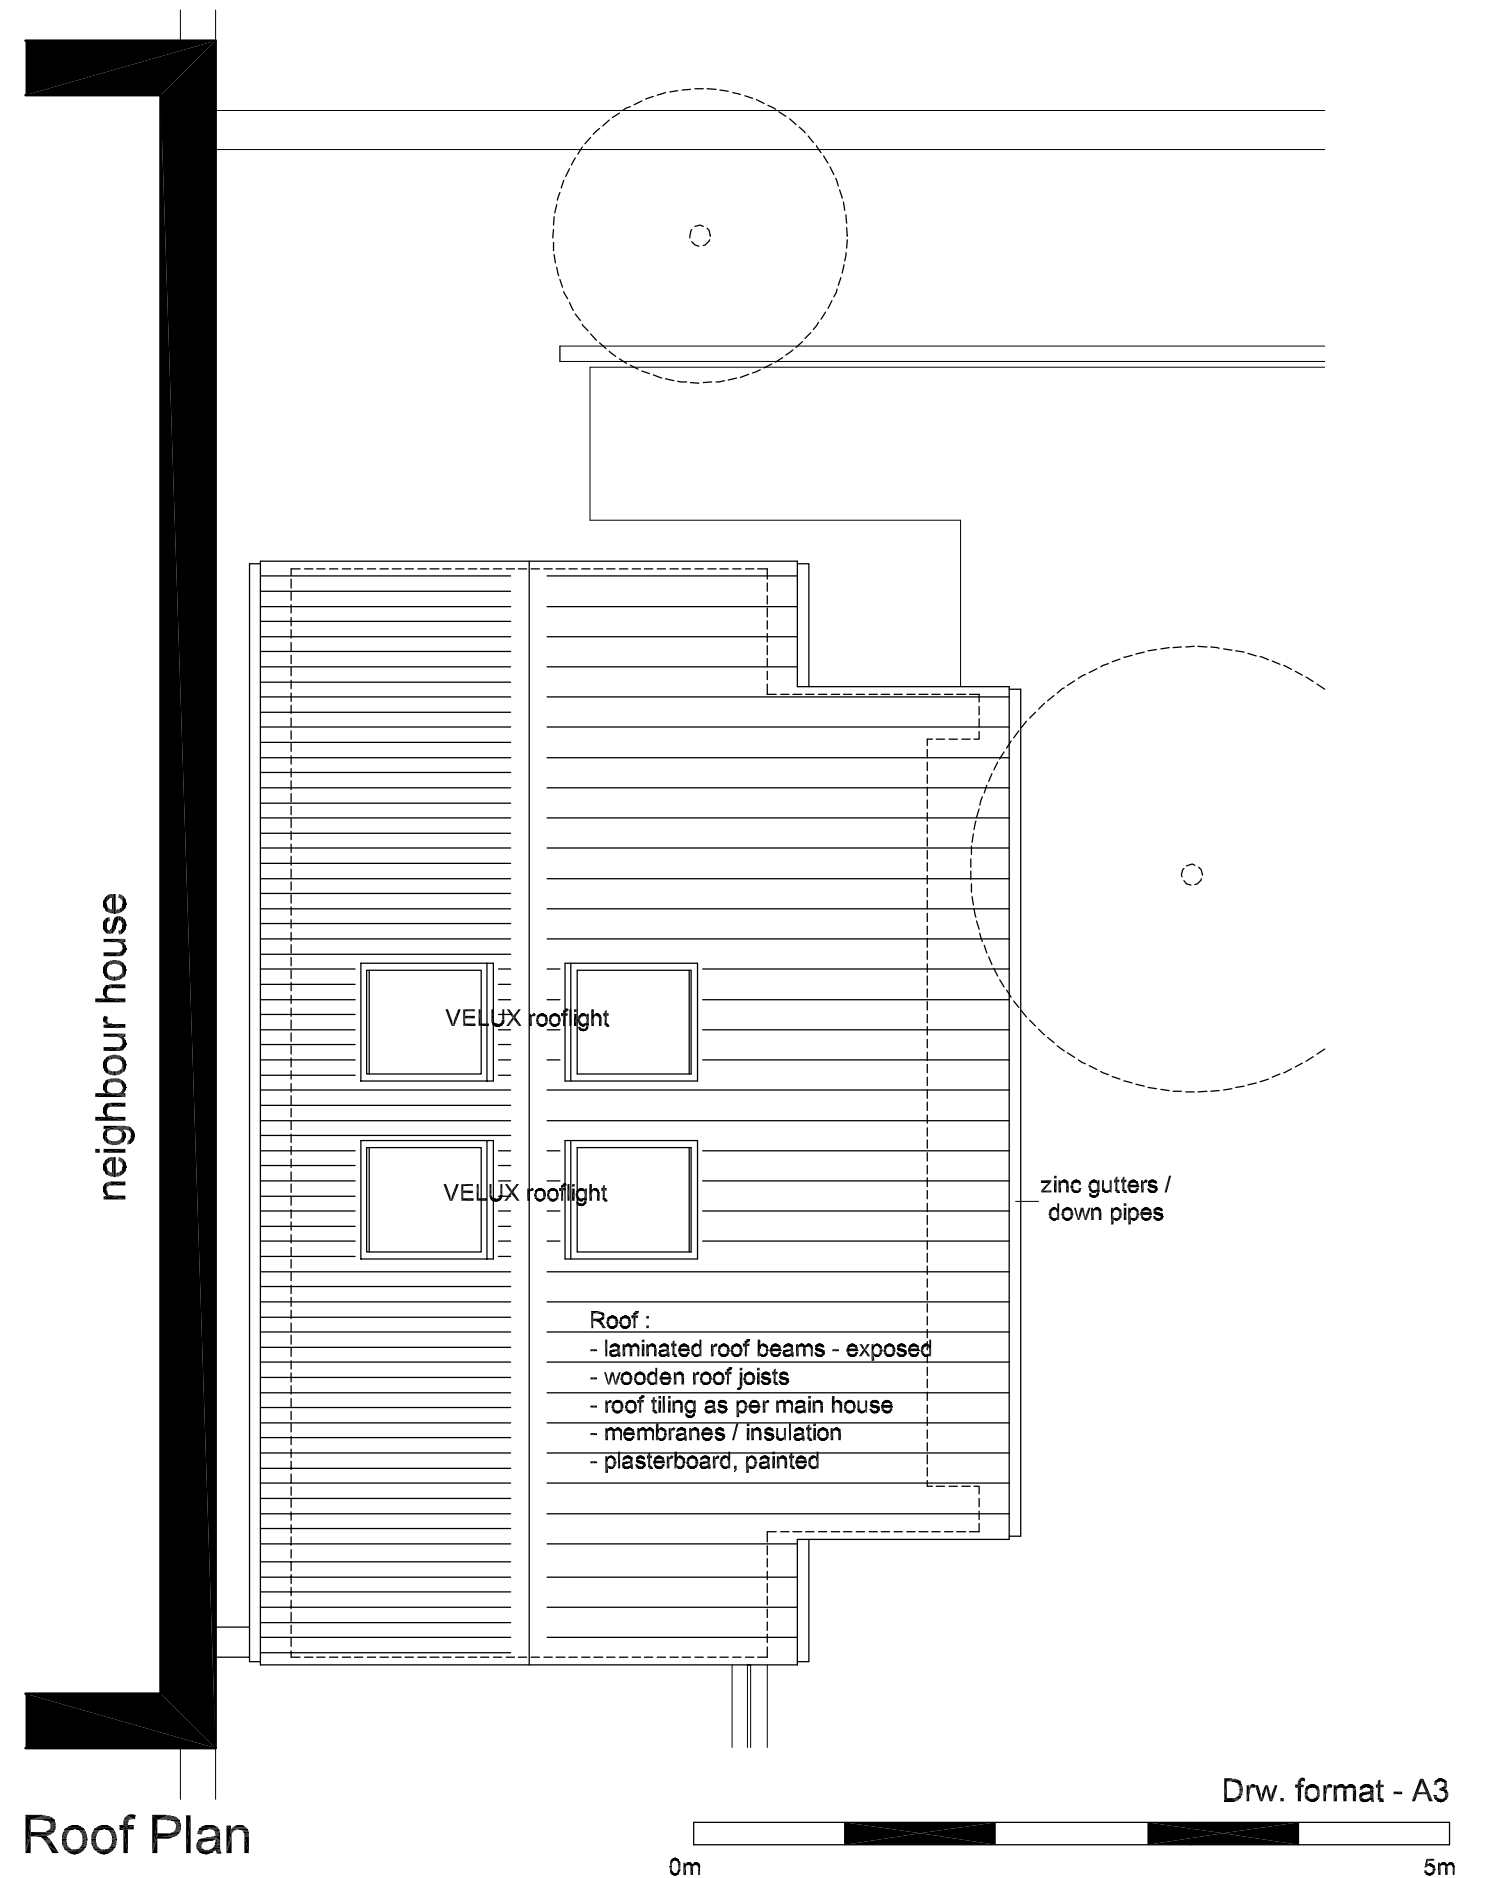


Roof Plan

ILLUM / DAVIS - Extension - 6 Keats Grove, Hampstead, London NW3 2RT

subject	scale	drw. number	rev
Garage Conversation - Storage / Atelier Ground Floor / Roof - Plans	1:50	AG2-1.02	
	date		
	26.09.09		

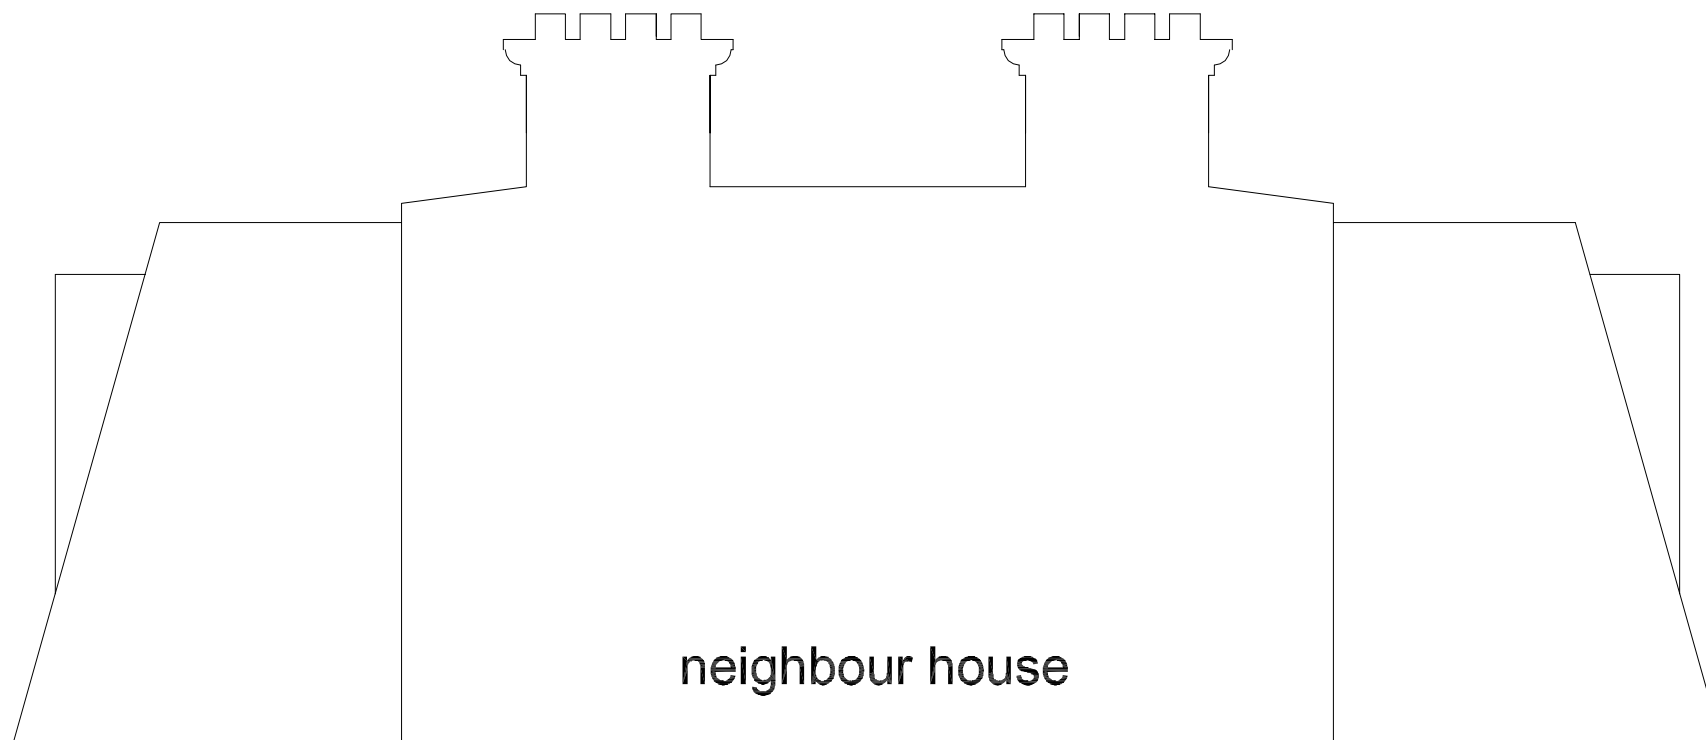 


- Roof :
- laminated roof beams - exposed
 - wooden roof joists
 - roof tiling as per main house
 - membranes / insulation
 - plasterboard, painted

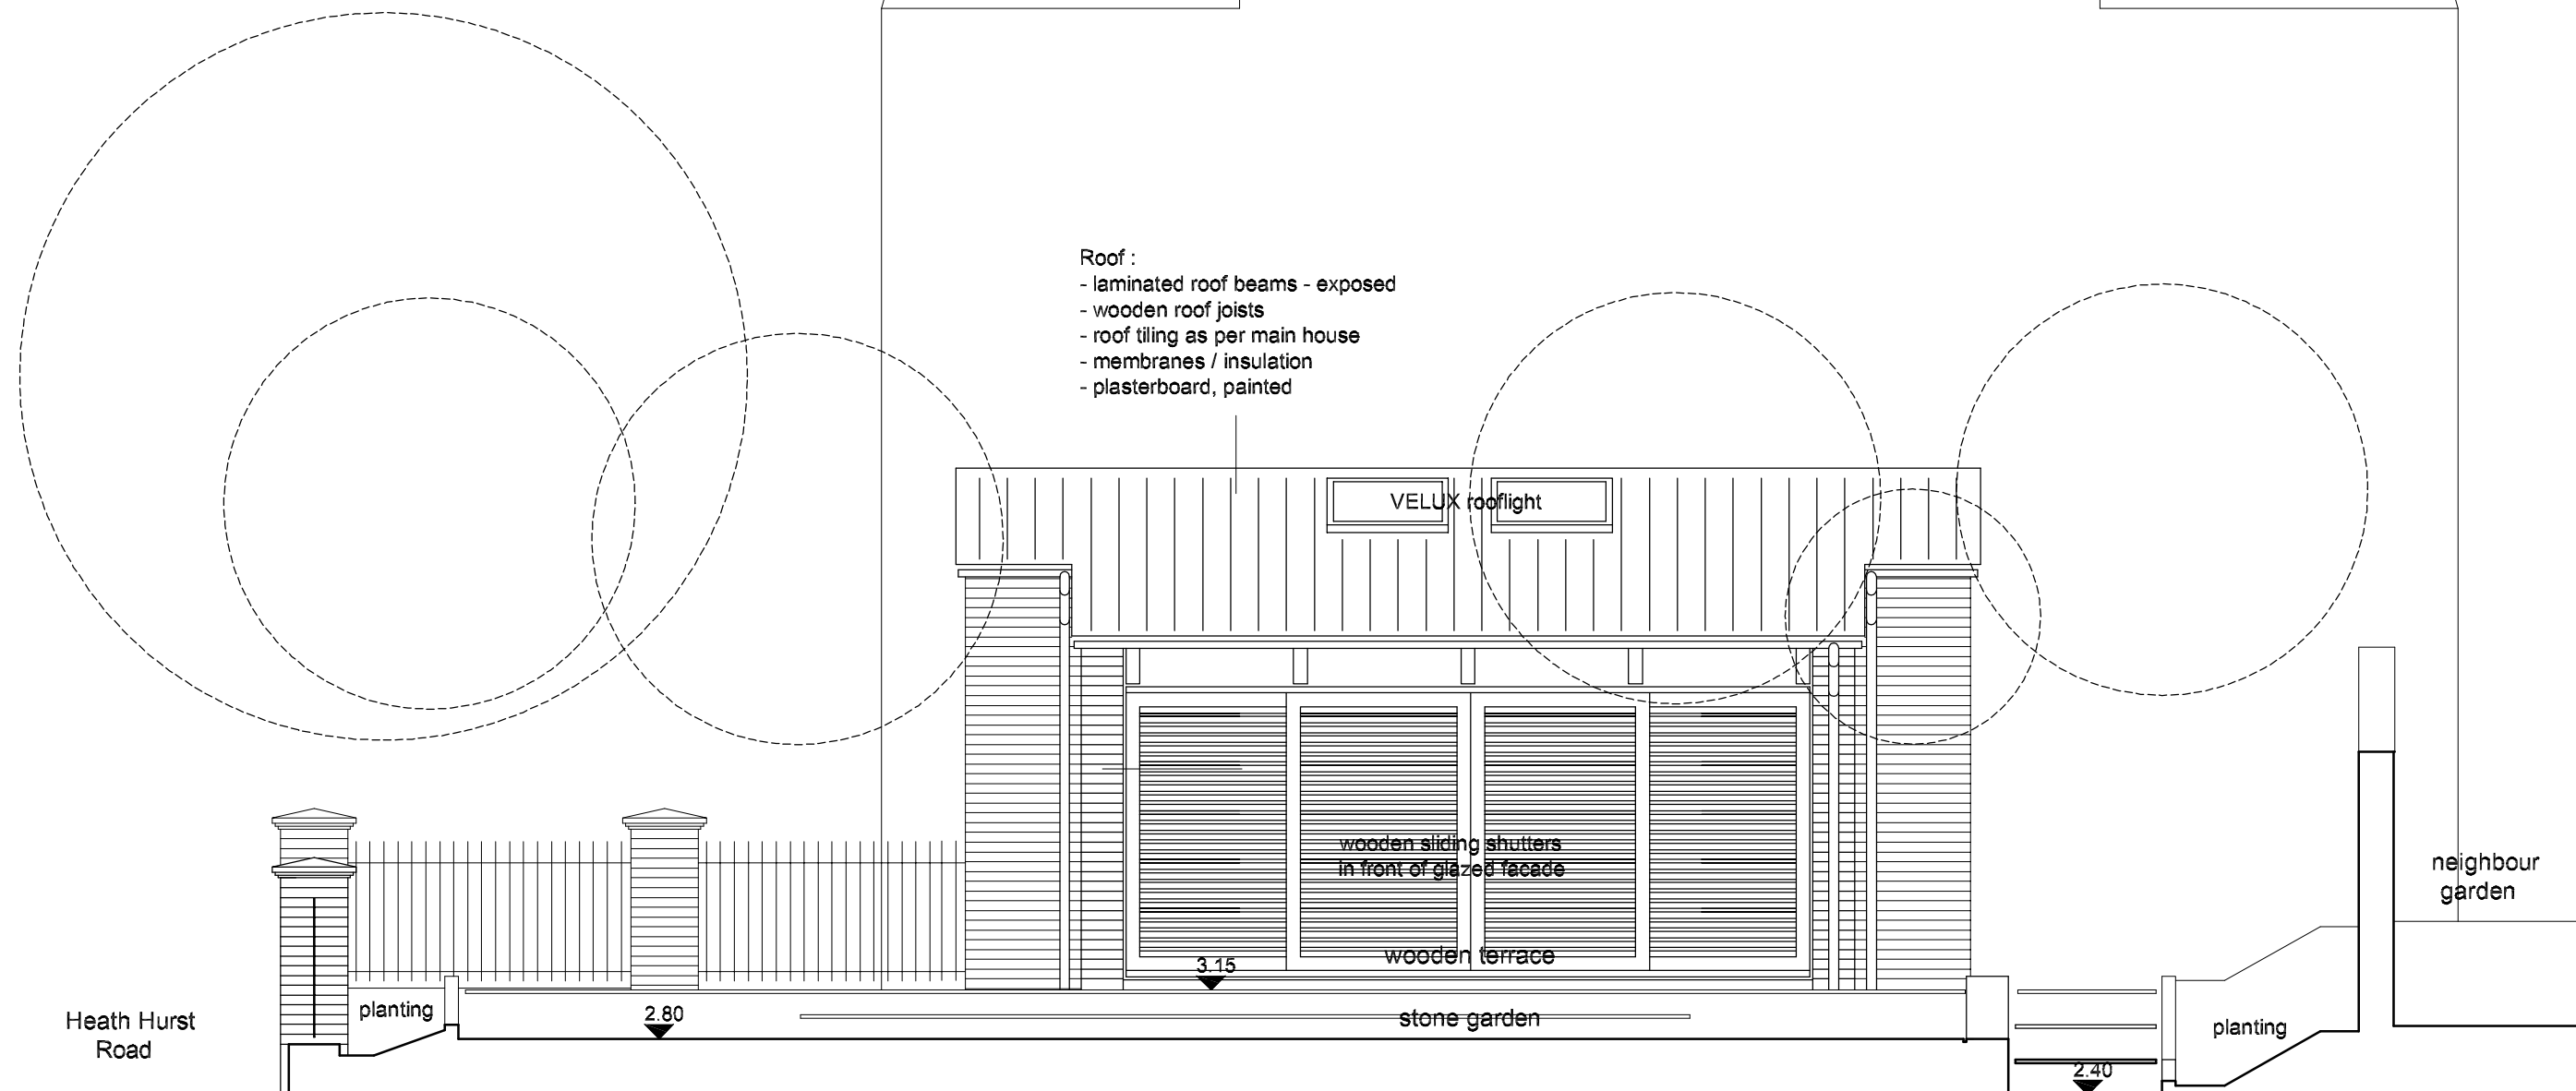



Facade - Garden
Garage Conversation - Storage / Atelier

ILLUM / DAVIS - Extension - 6 Keats Grove, Hampstead, London NW3 2RT

subject	scale	drw. number	rev
Garage Conversation - Storage / Atelier Facade - Garden	1:50	AG2-1.04	
	date		
	26.09.09		

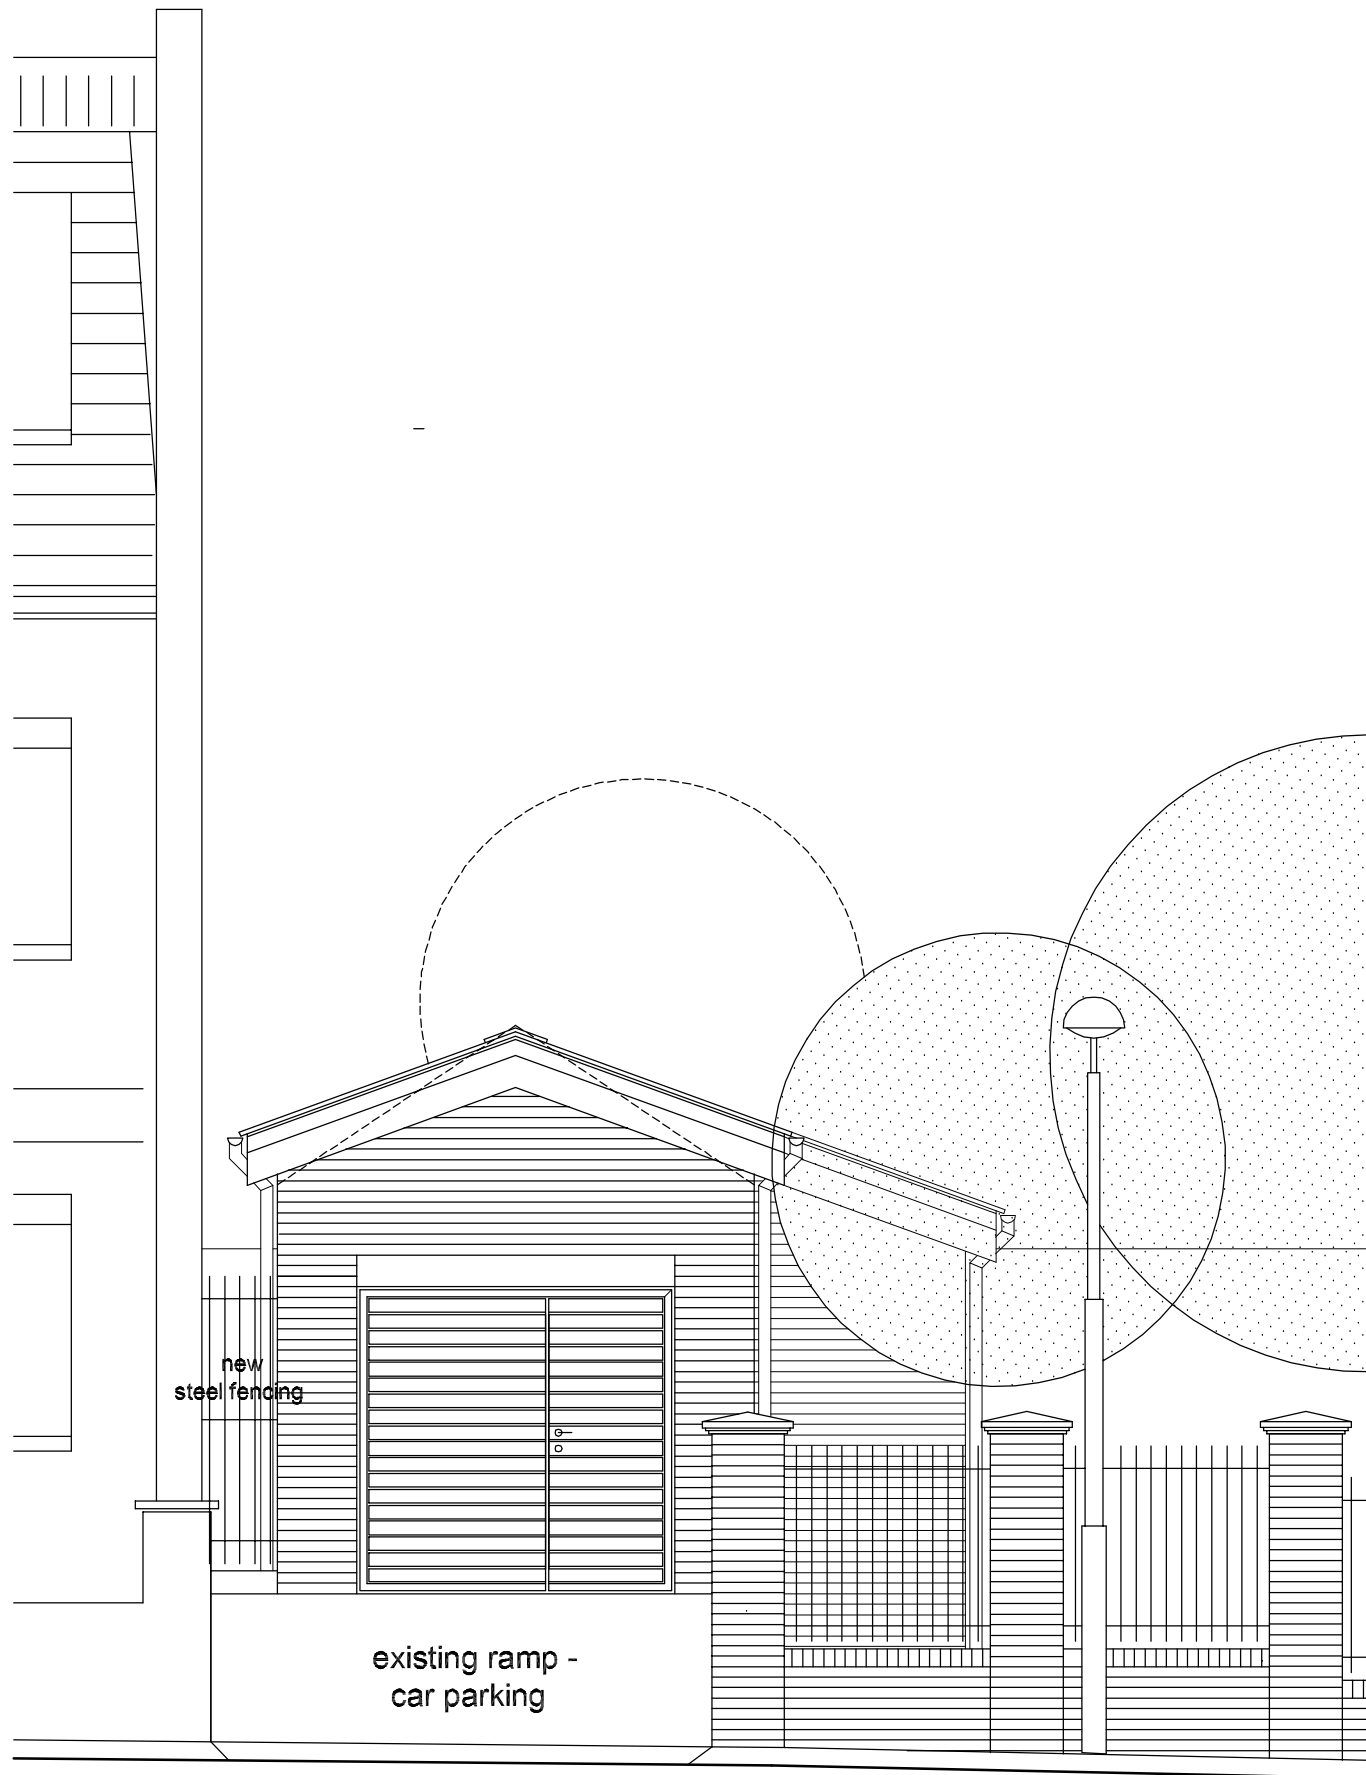

Facade - Heat Hurst Road
Garage Conversation - Storage / Atelier

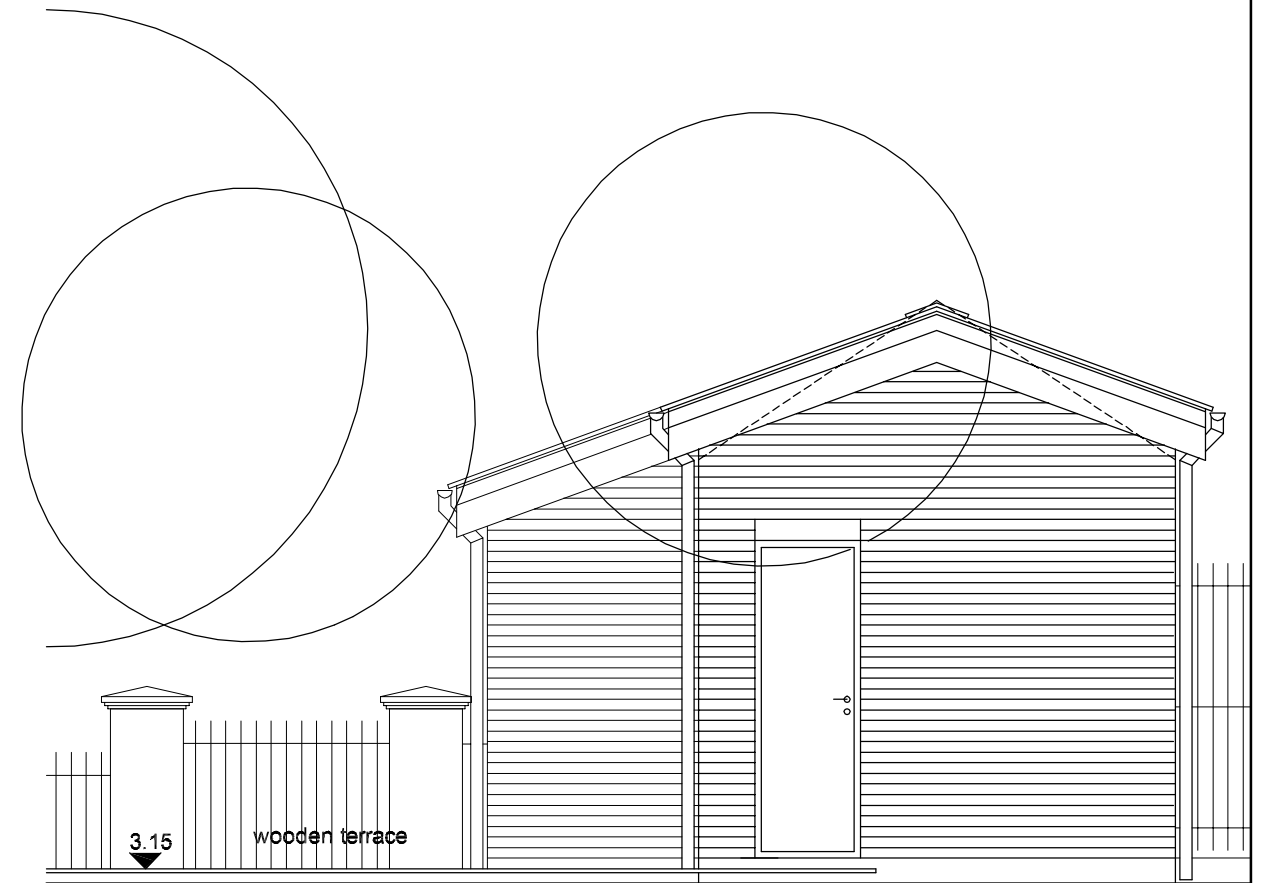 


Facade - Garden Gable

neighbour house


ILLUM / DAVIS - Extension - 6 Keats Grove, Hampstead, London NW3 2RT

subject	scale	drw. number	rev
Garage Conversation - Storage / Atelier Facade - Street / Neighbour Gable	1:50	AG2-1.05	
	date		
	26.09.09		

ID Architects & Developers - (Gunnar Karup)
ID Prop. Dev. Ltd - Vocabolo Casa del La Cura, Di Villa Corgna, 06060 Lisciano Niccone (PG)
Phone : +39 0758 396 072
Mob : +39 3663 525 605
E-mail : gkarup@idpd.co.uk


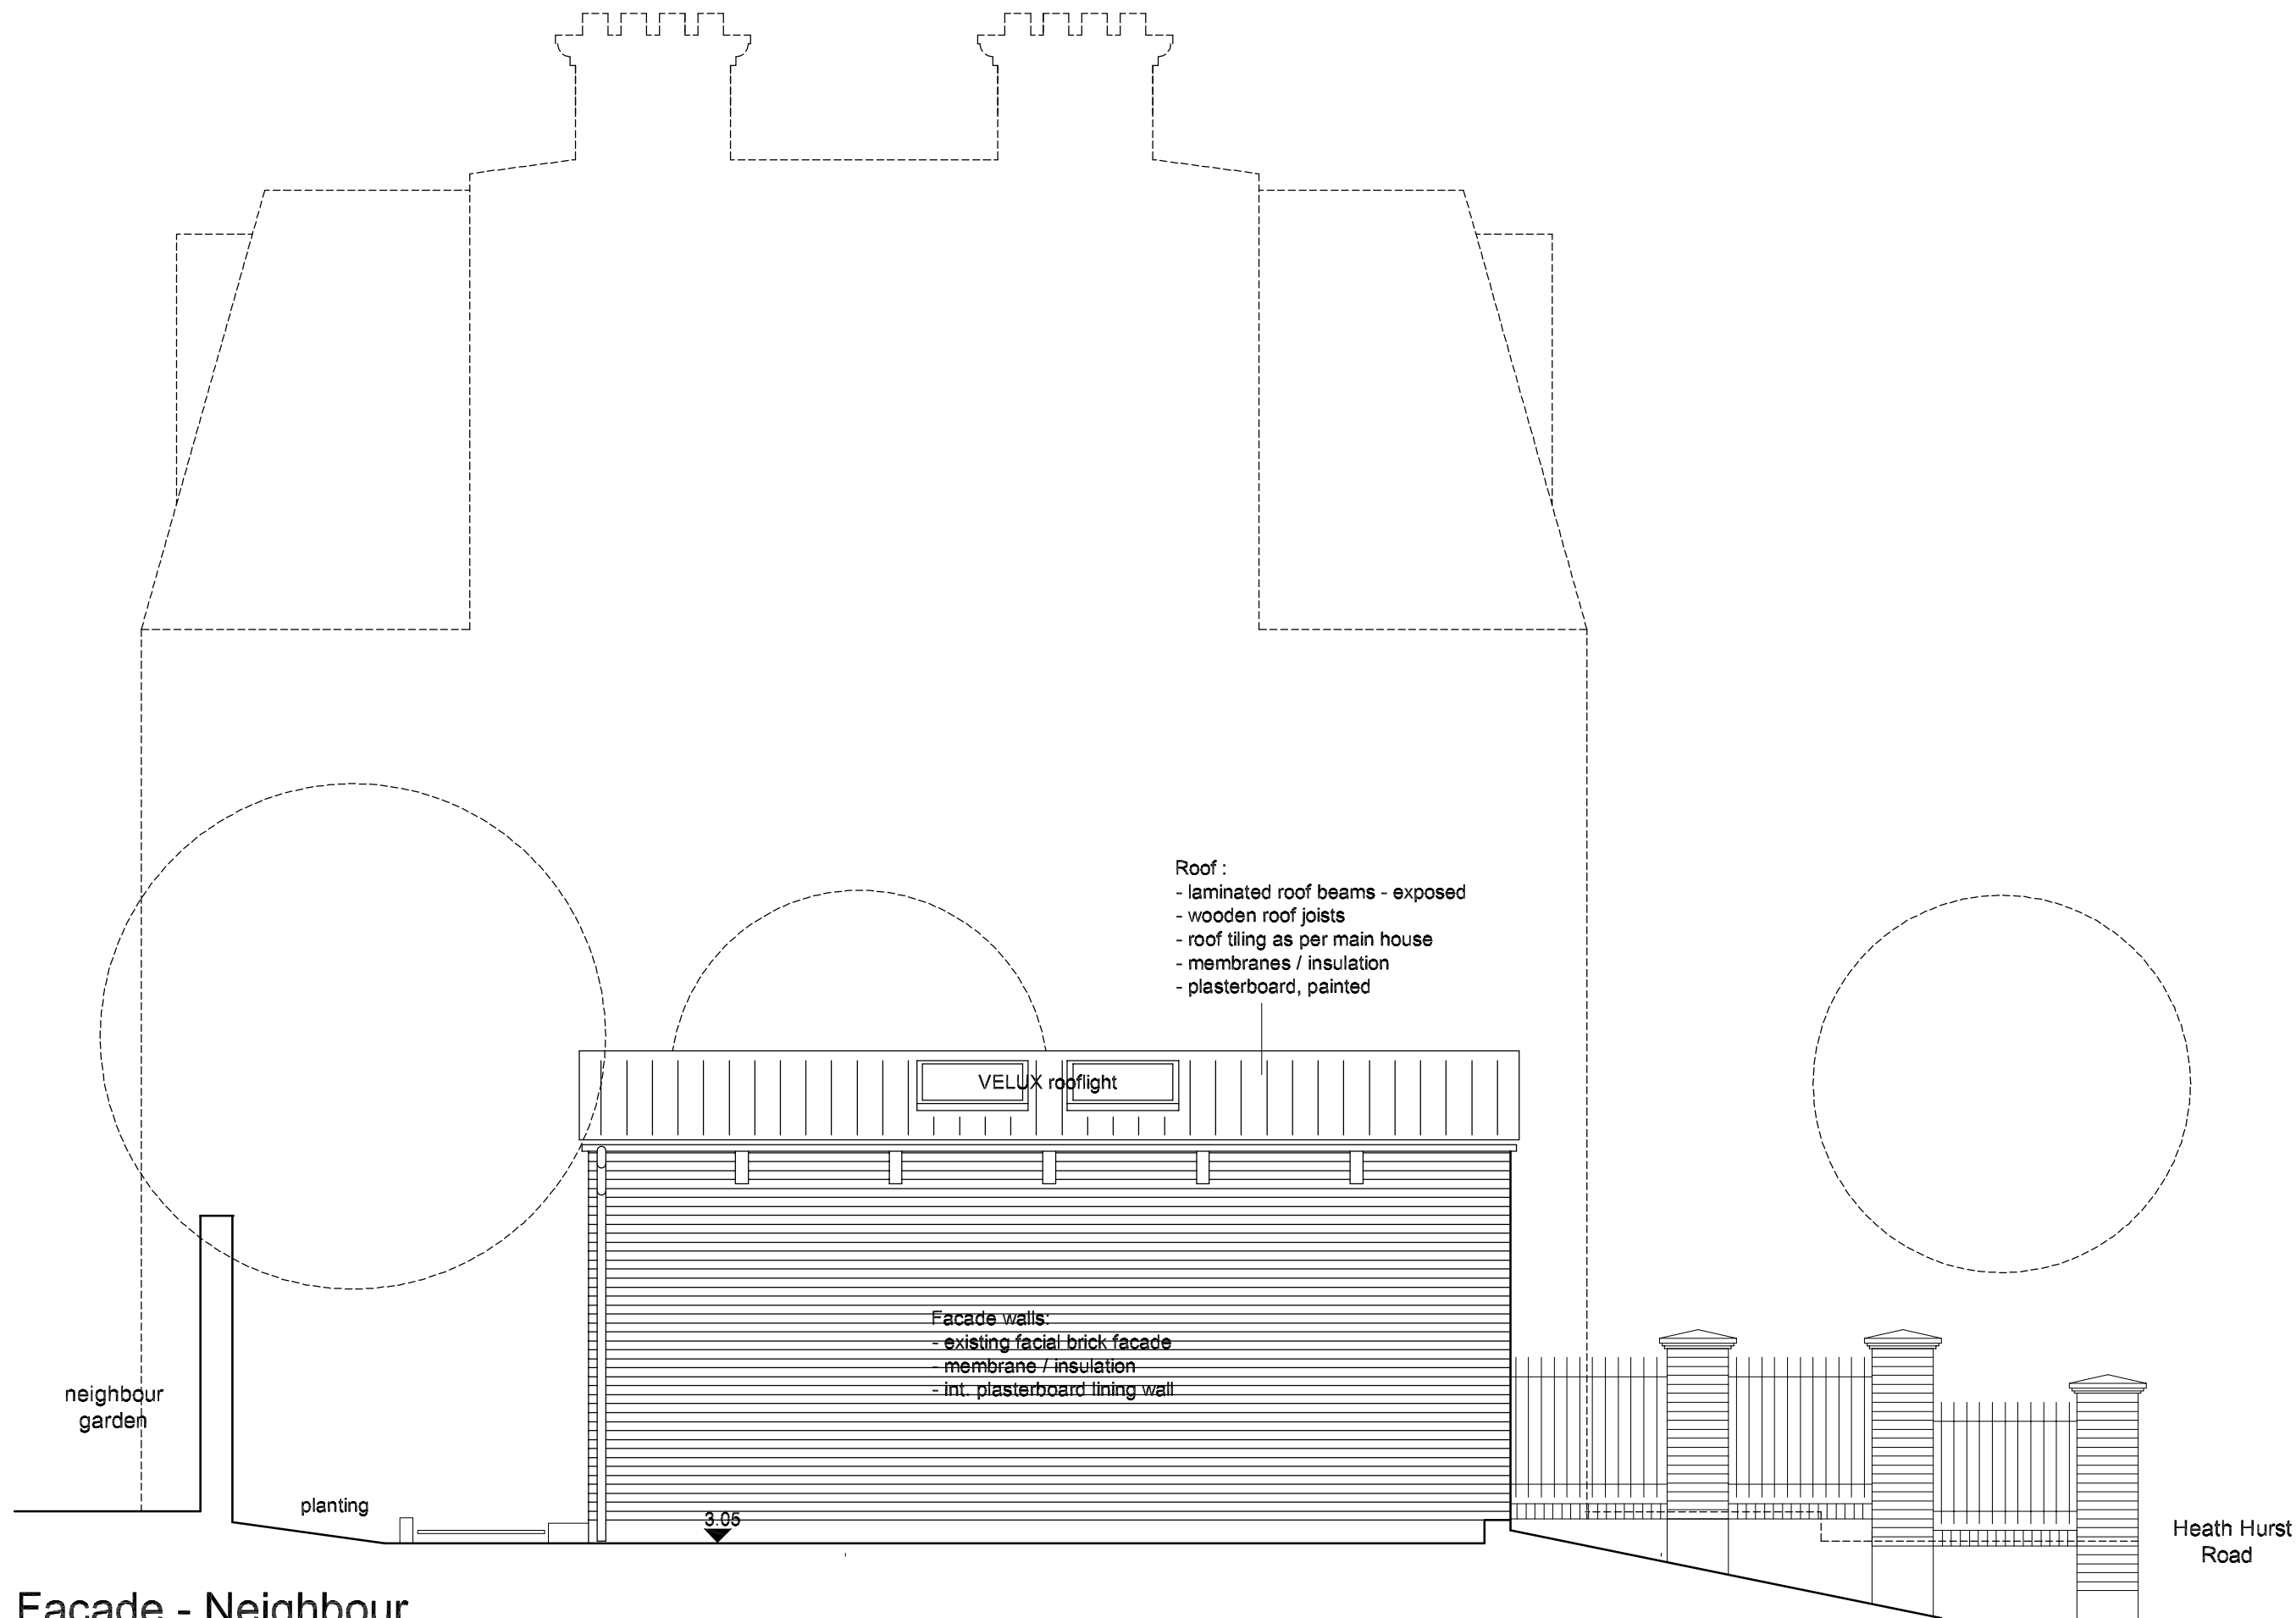


Facade - Neighbour
Garage Conversation - Storage / Atelier

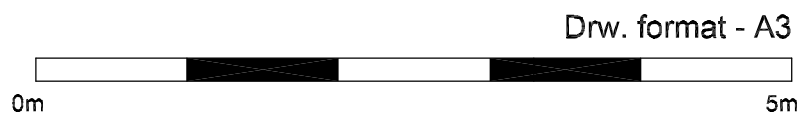

ILLUM / DAVIS - Extension - 6 Keats Grove, Hampstead, London NW3 2RT

subject	scale	drw. number	rev
	Garage Conversation - Storage / Atelier	1:50	
	date	AG2-1.06	
	26.09.09		

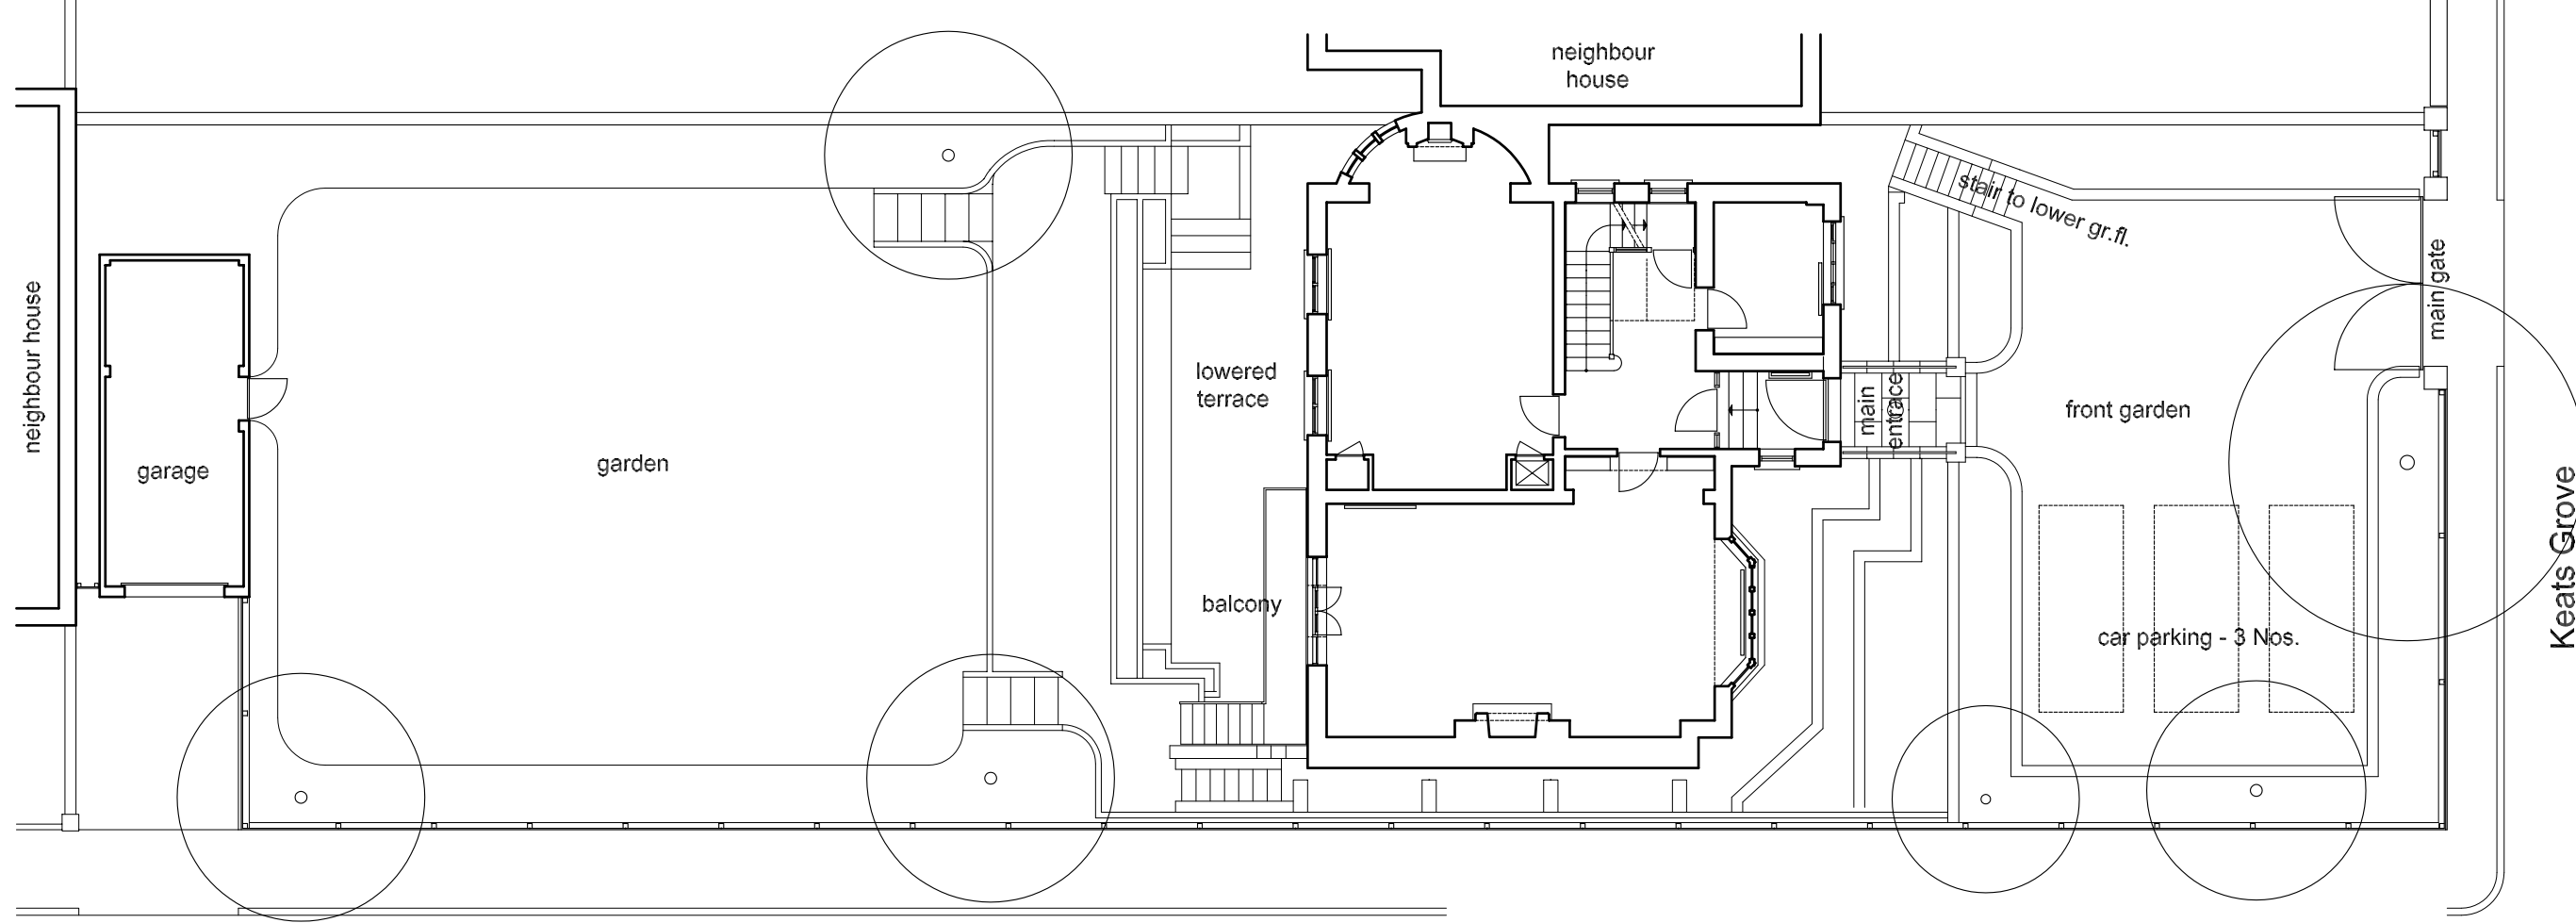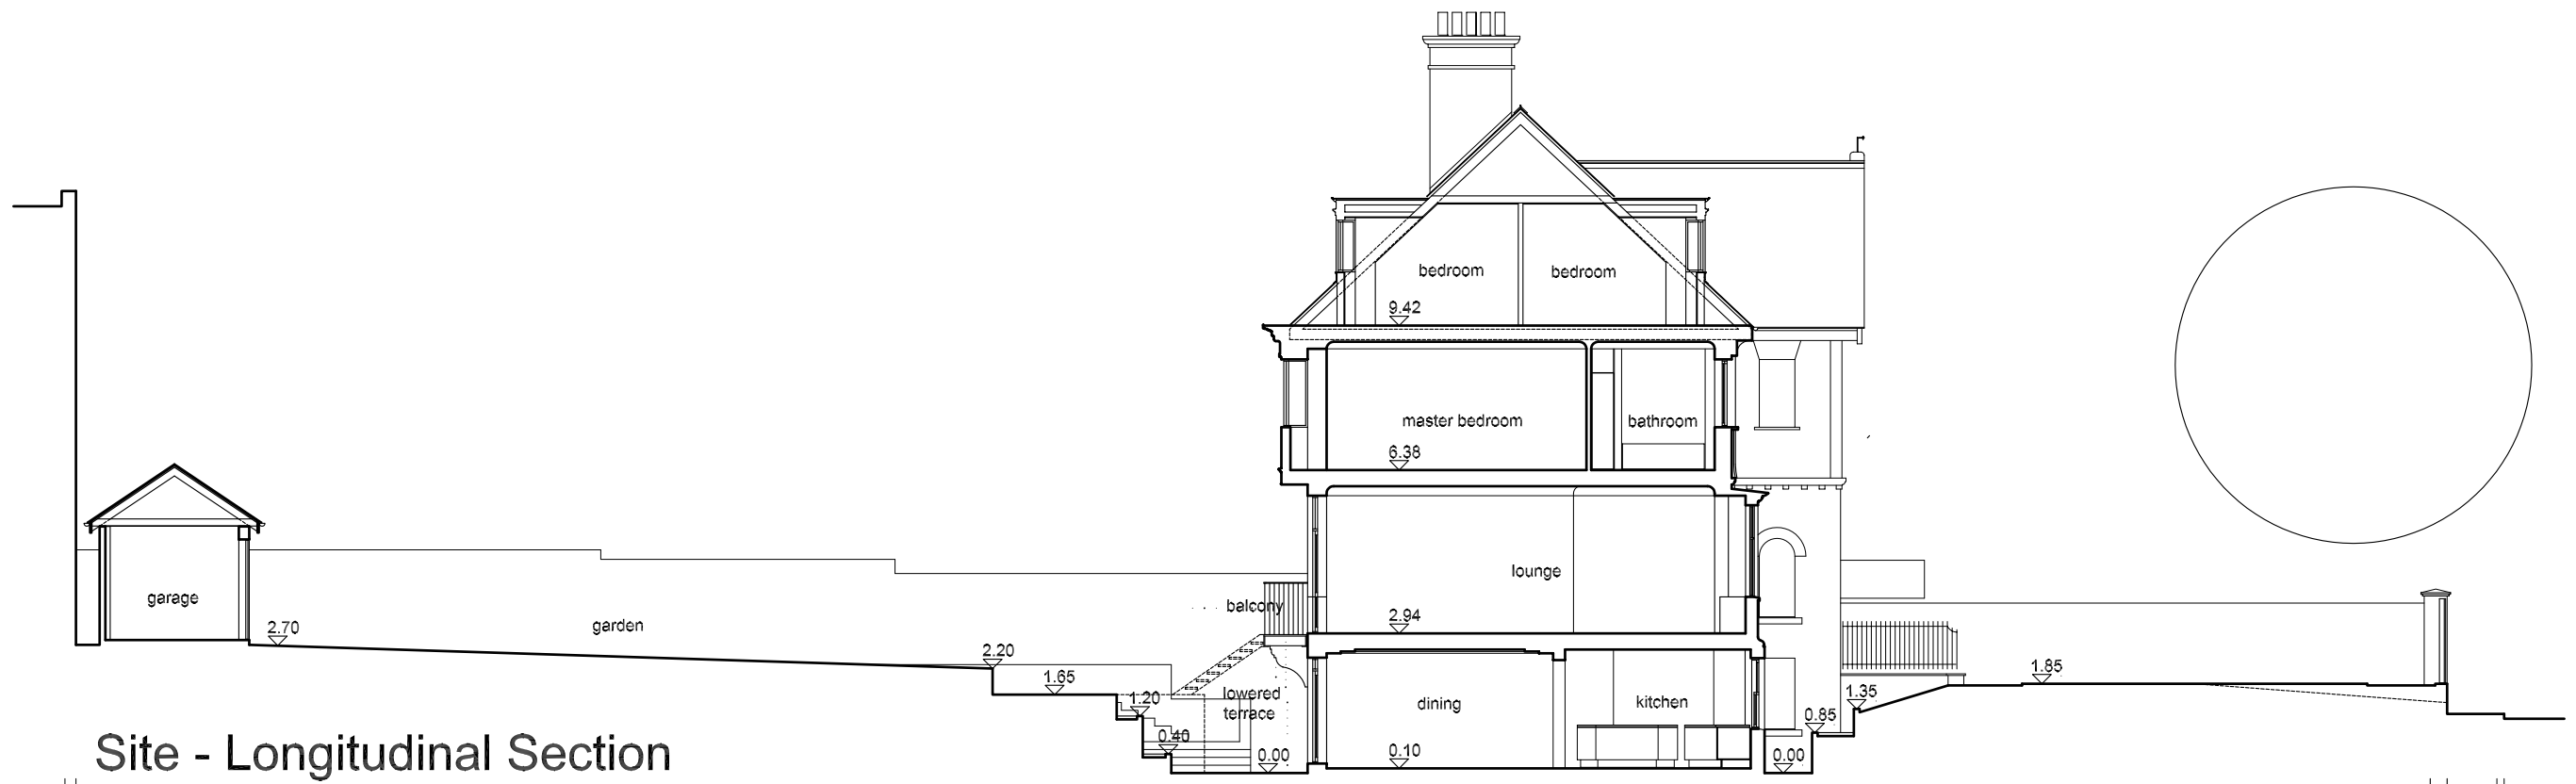


Heath Hurst Road

ILLUM / DAVIS - Extension - 6 Keats Grove, Hampstead, London


subject	scale	dwg. number	rev
Existing Garage - Site Plan and Section	1:150	PXG.01	
	date		
	04.02.09		

ID ID Prop. Dev. Ltd - Vocabolo Casa del La Cura, Di Villa Corgna, 06060 Lisciano Niccone (PG) Architects & Developers - (Gunnar Karup)
 Phone : +39 0758 396 072
 Mob : +39 3663 525 605
 E-mail : gkarup@idpd.co.uk


Heath Hurst Road

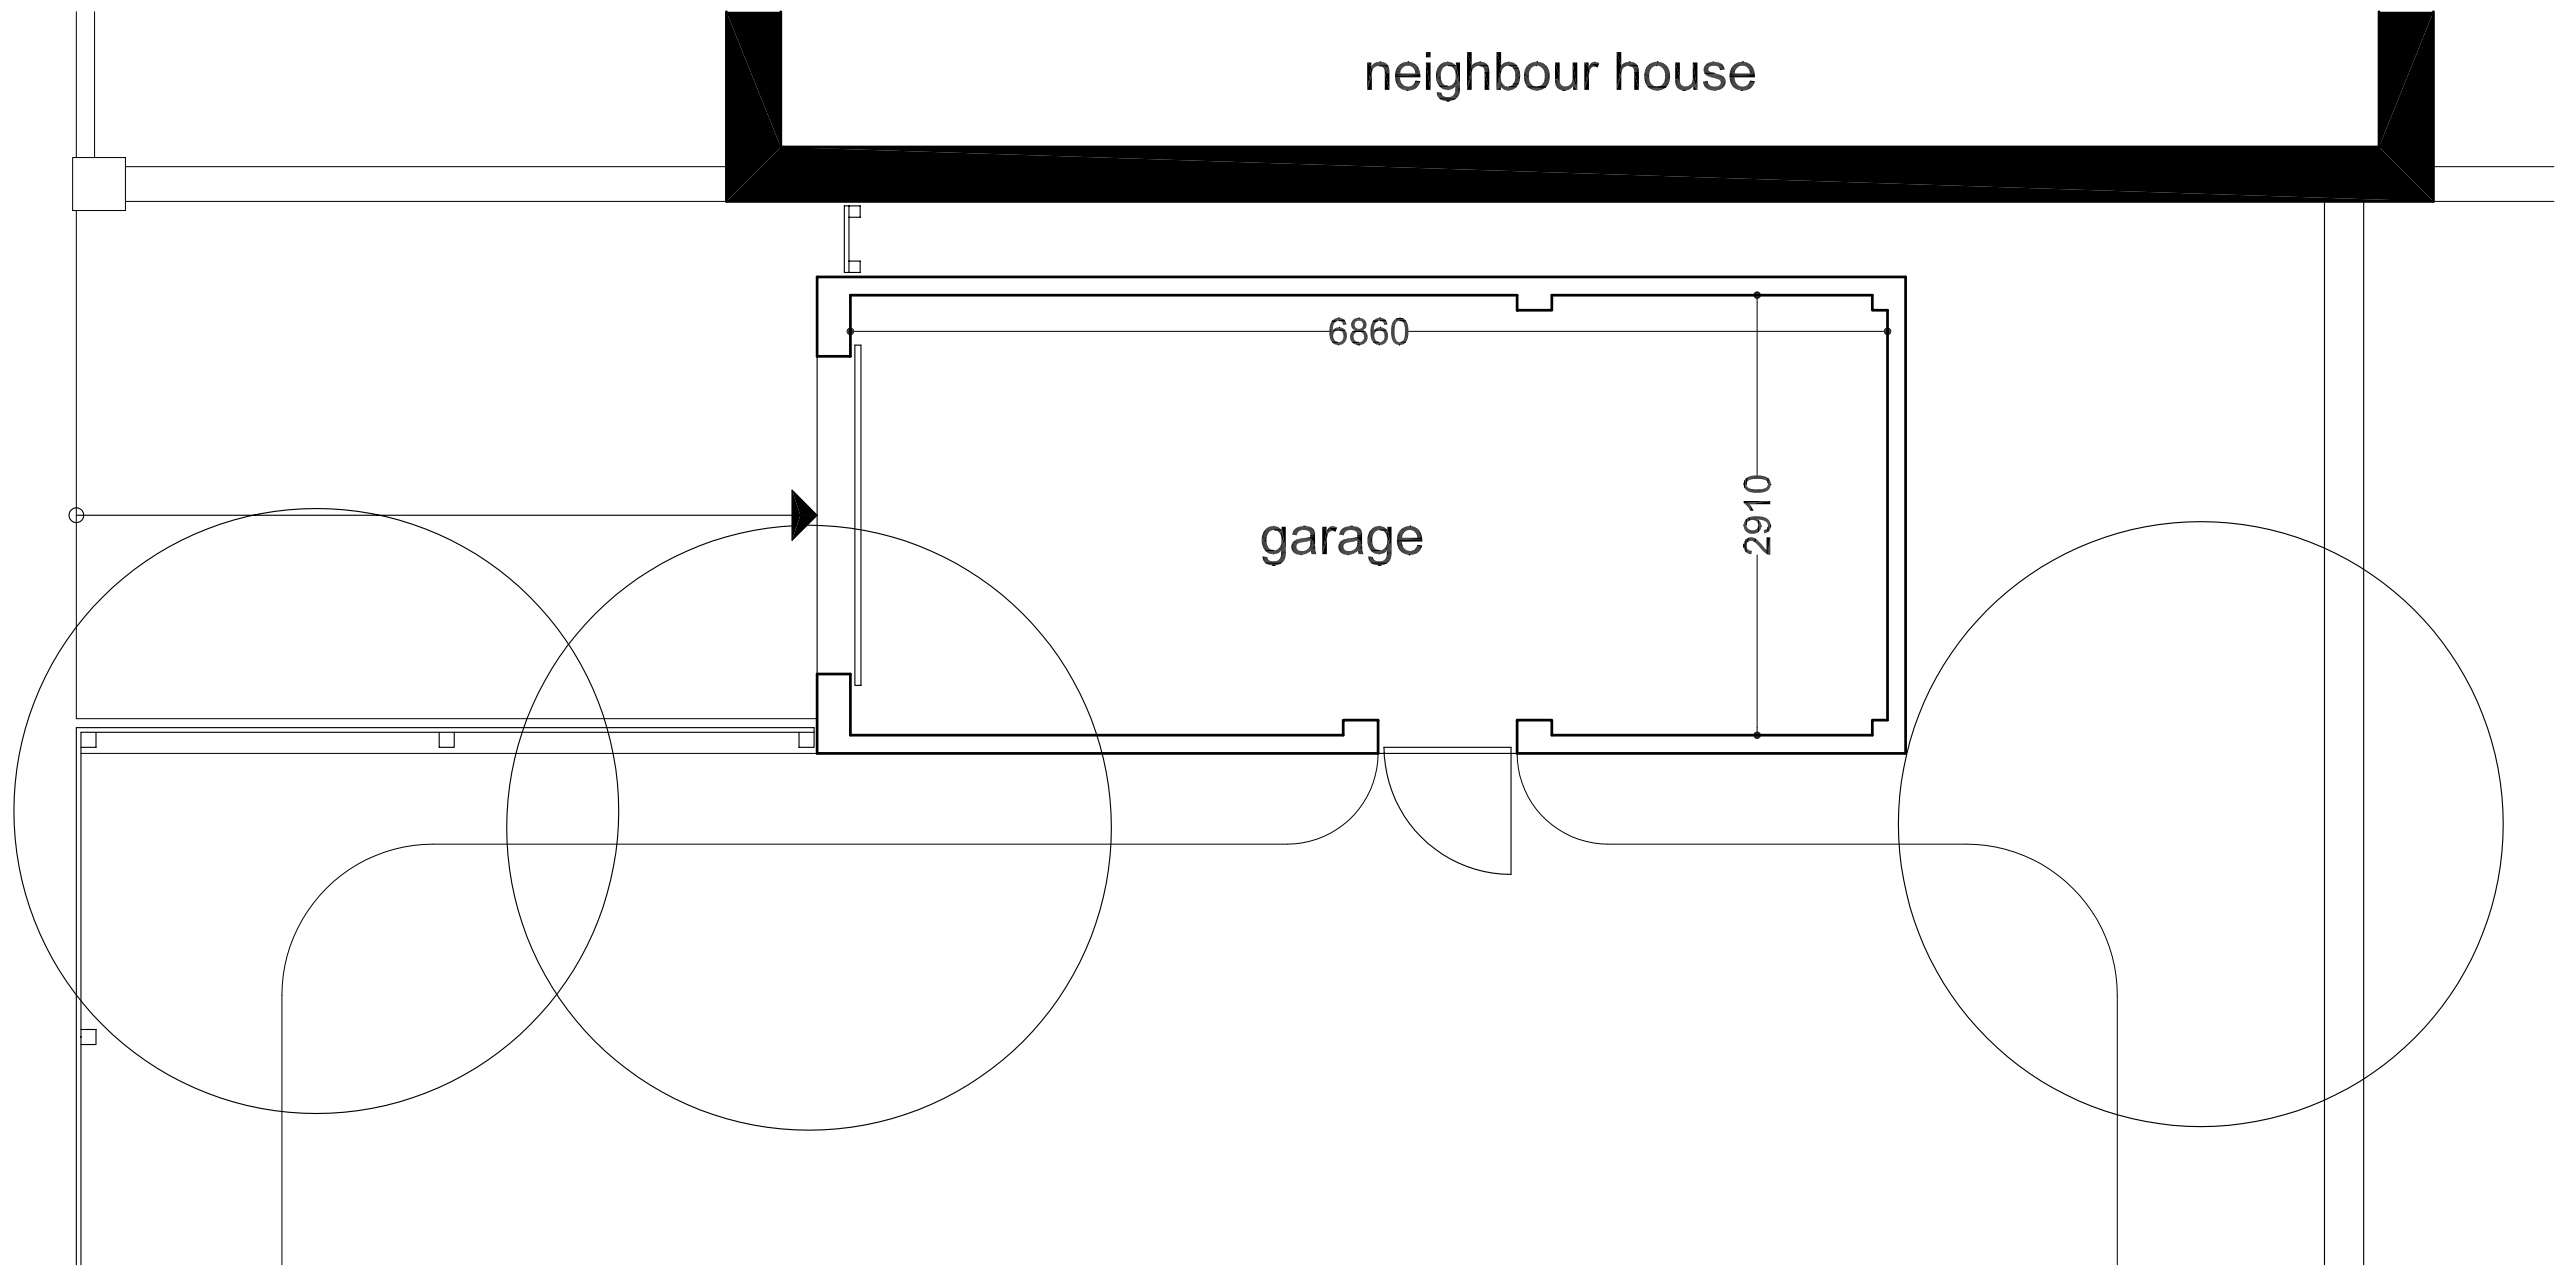

Existing - Plan - Garage

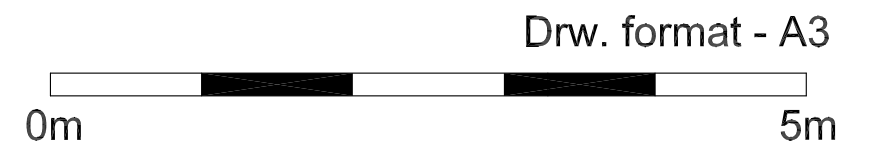

ILLUM / DAVIS - Extension - 6 Keats Grove, Hampstead, London			
subject	scale	drw. number	rev
Existing	1:50	PXG.02.1	
Garage - Plan	date 03.03.09		

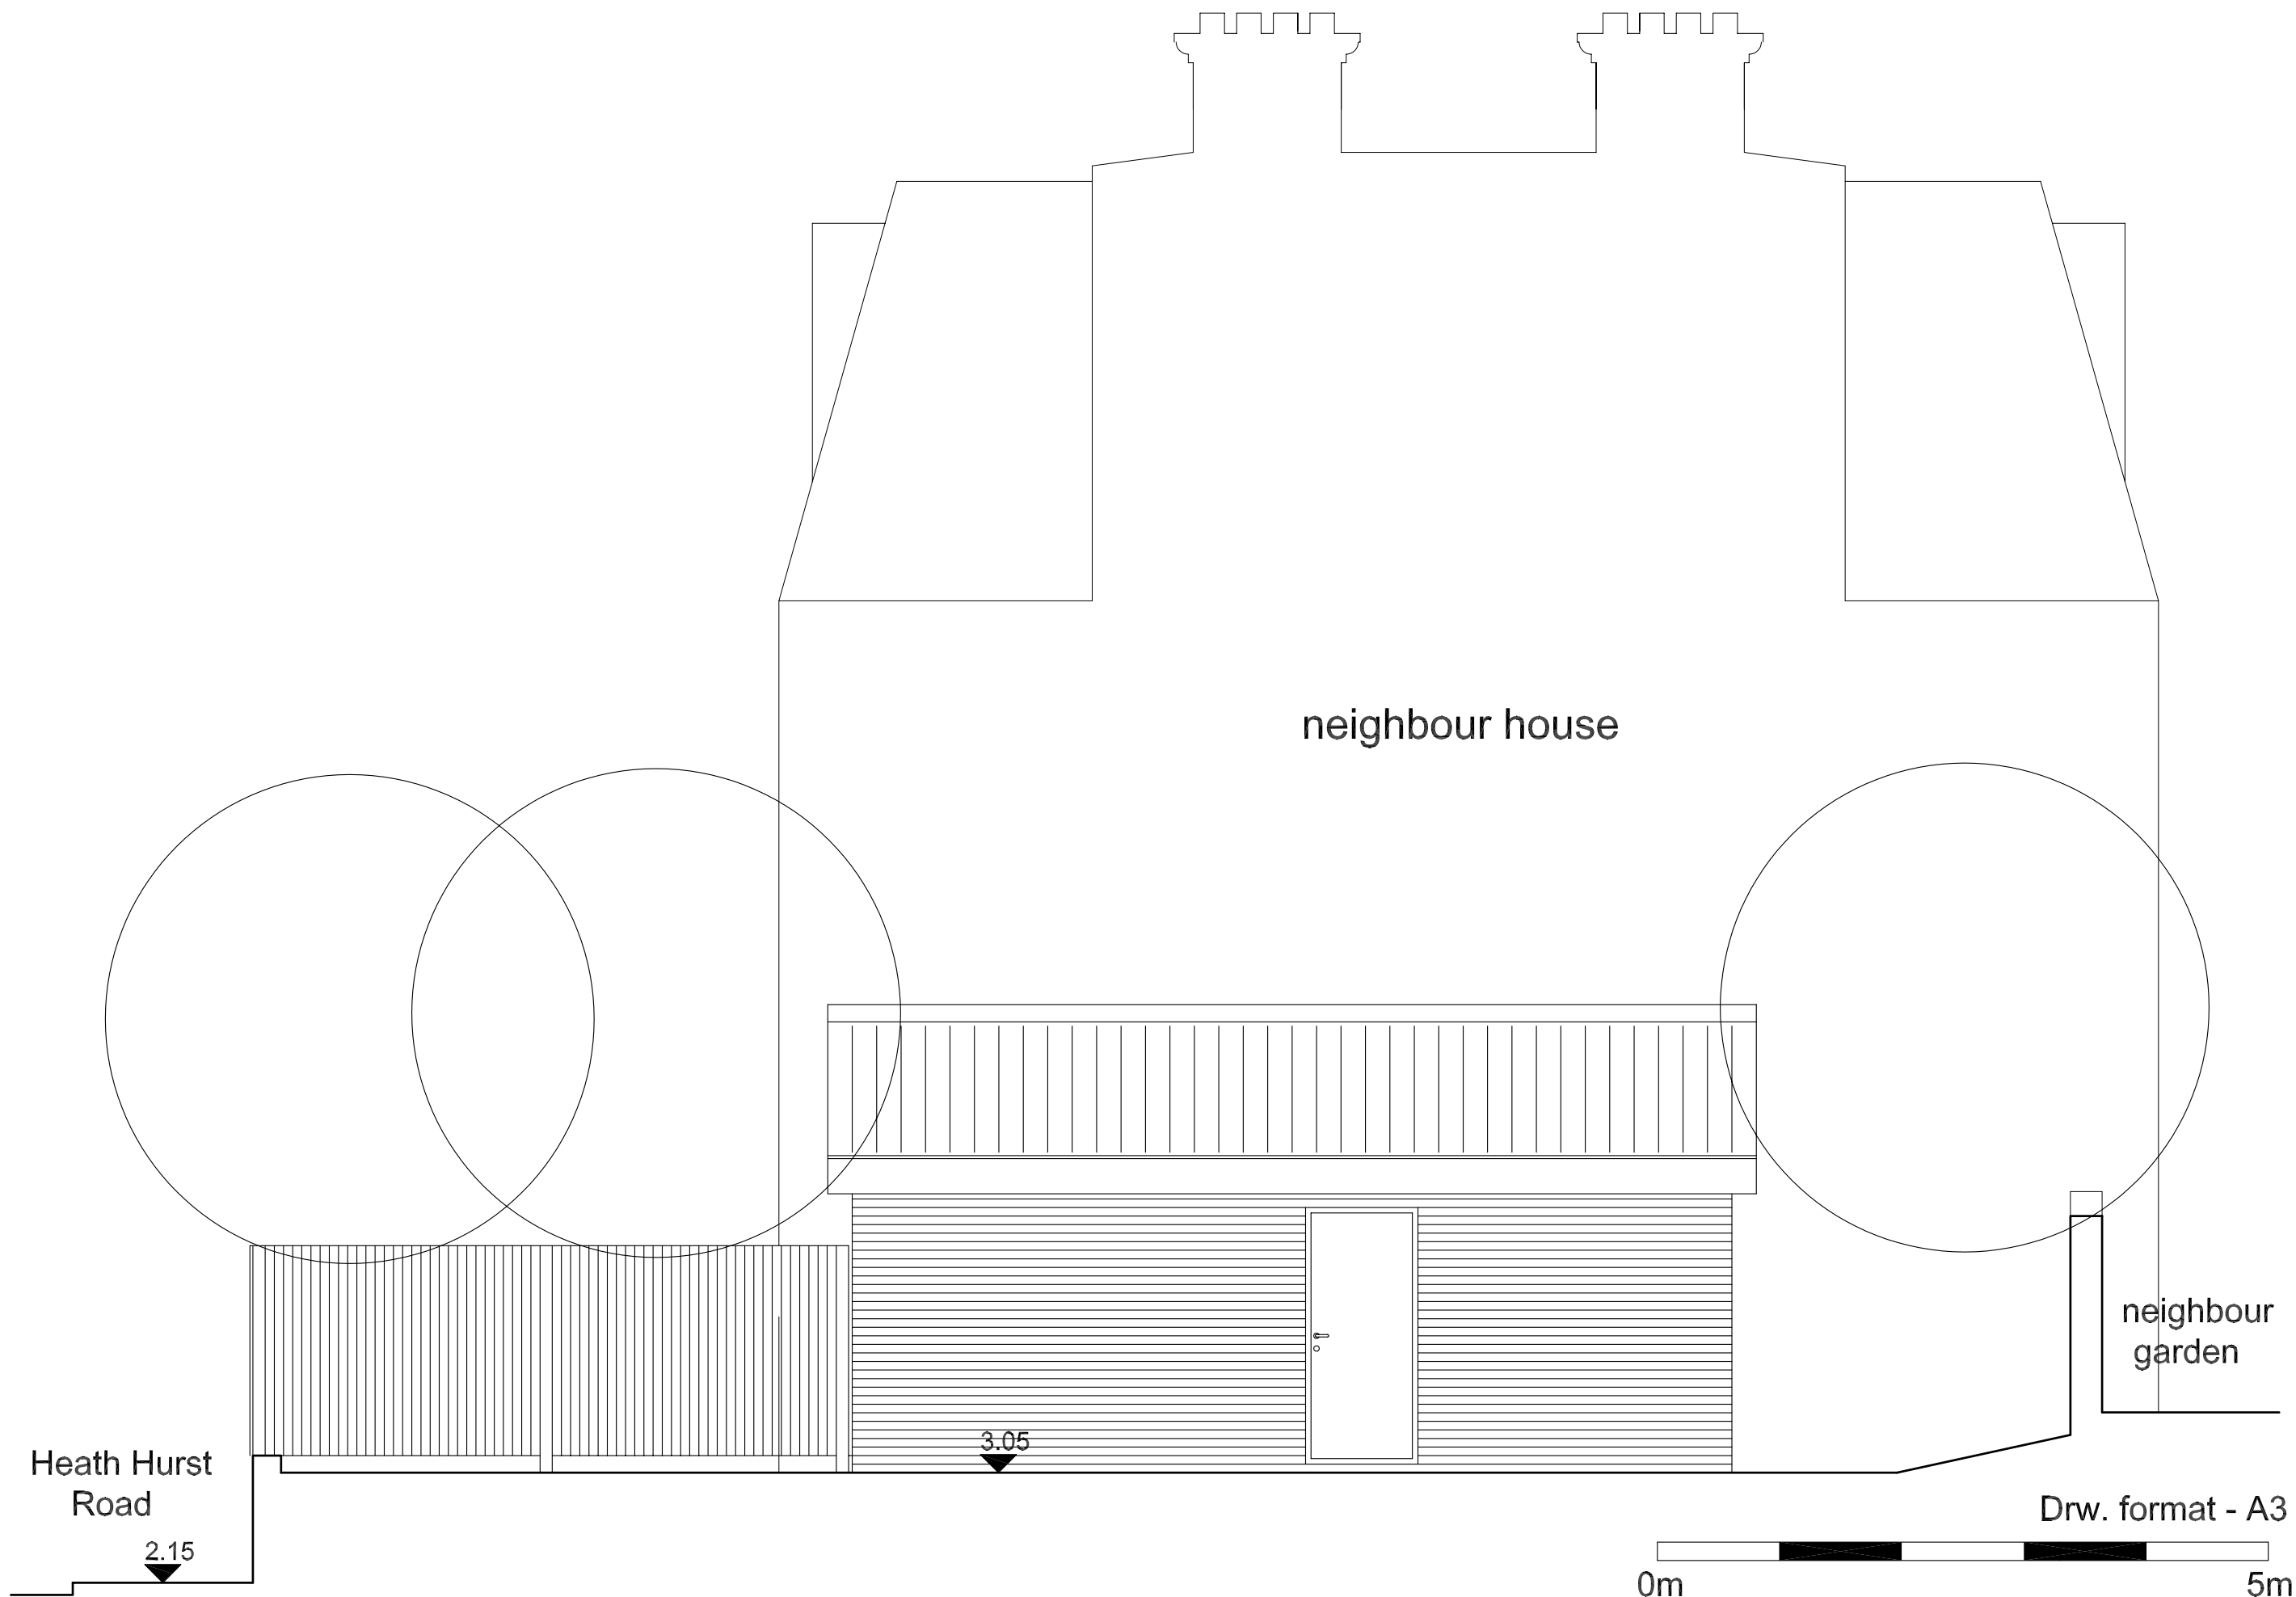


Existing - Garden Facade - Garage


ILLUM / DAVIS - Extension - 6 Keats Grove, Hampstead, London

subject	scale	drw. number	rev
Existing Garage - Garden Facade	1:50	PXG.02.2	
	date		
	03.03.09		

Drw. format - A3

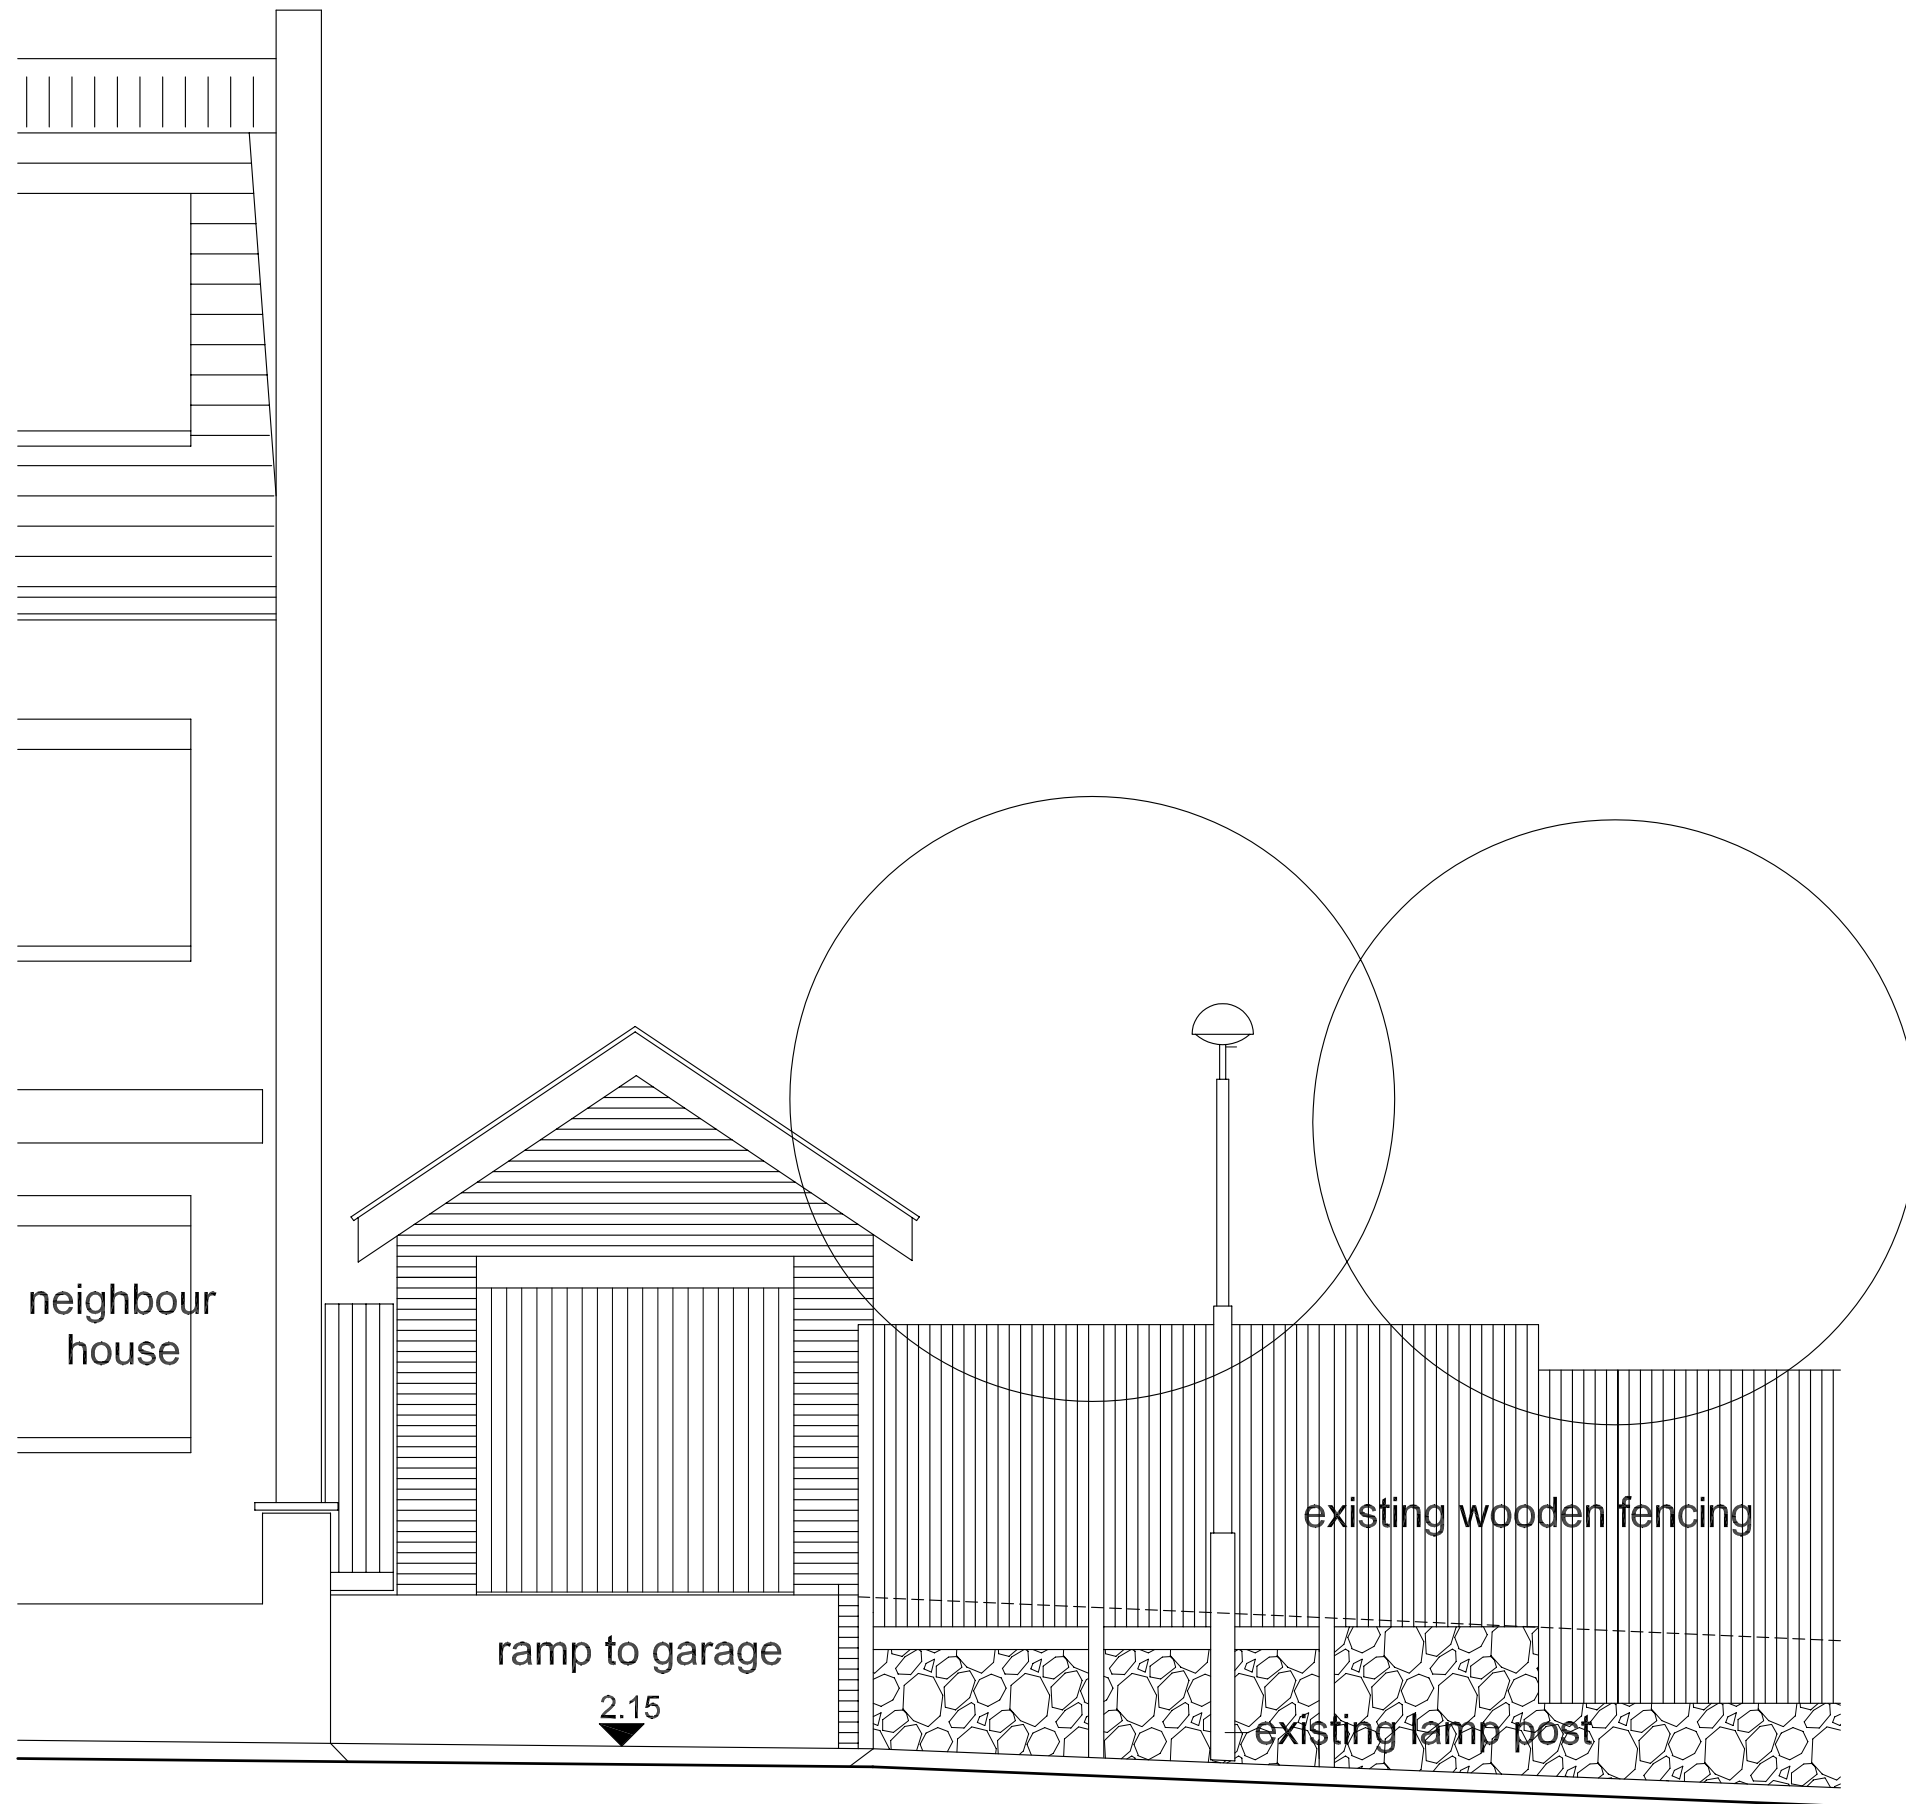

Existing
Street Facade - Garage

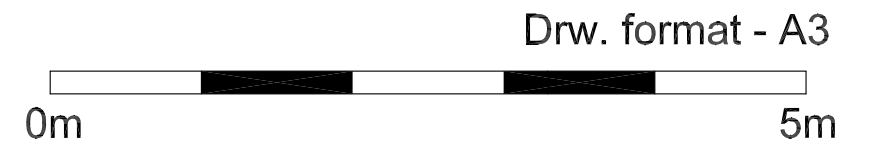

ILLUM / DAVIS - Extension - 6 Keats Grove, Hampstead, London

subject	scale	drw. number	rev
Existing Garage - Street Facade	1:50	PXG.02.3	
	date		03.03.09