




scale

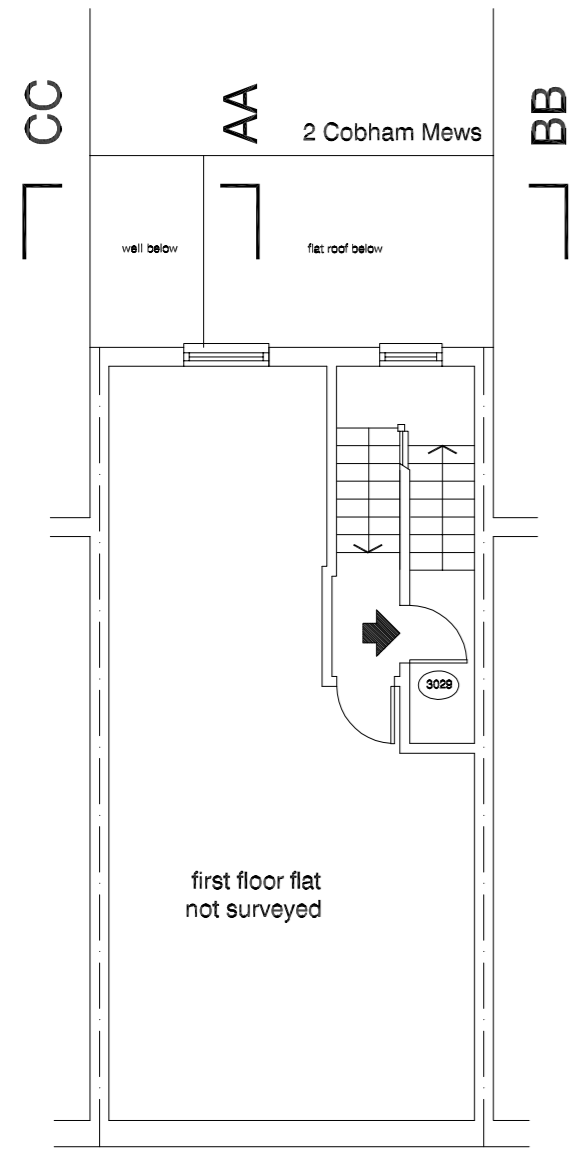


first floor
as existing

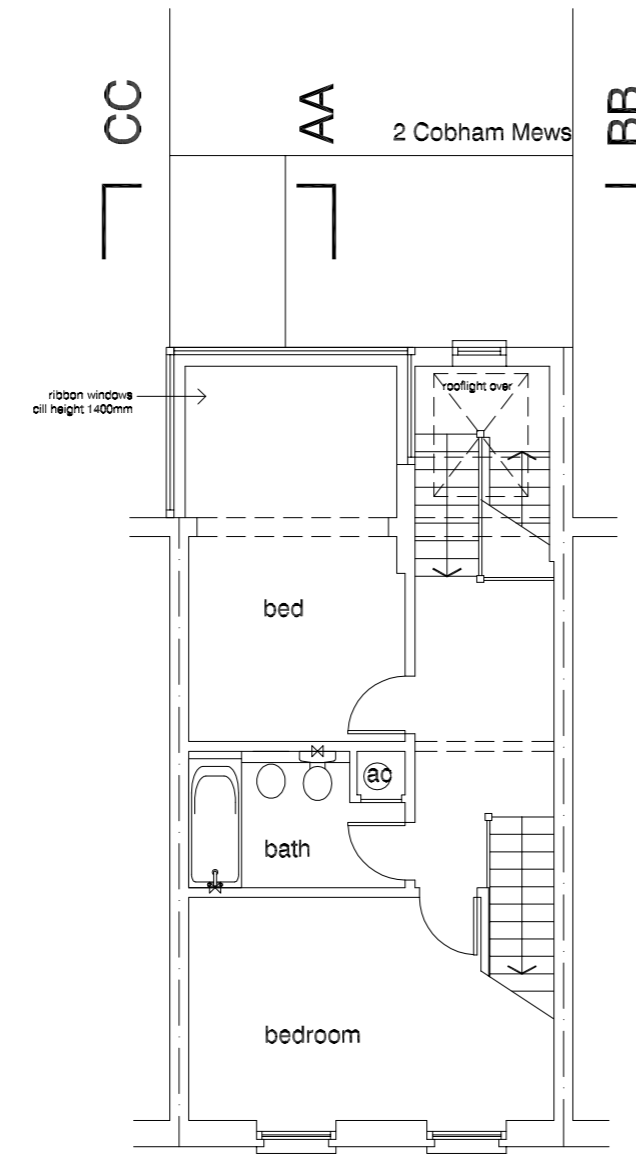

second floor
as existing

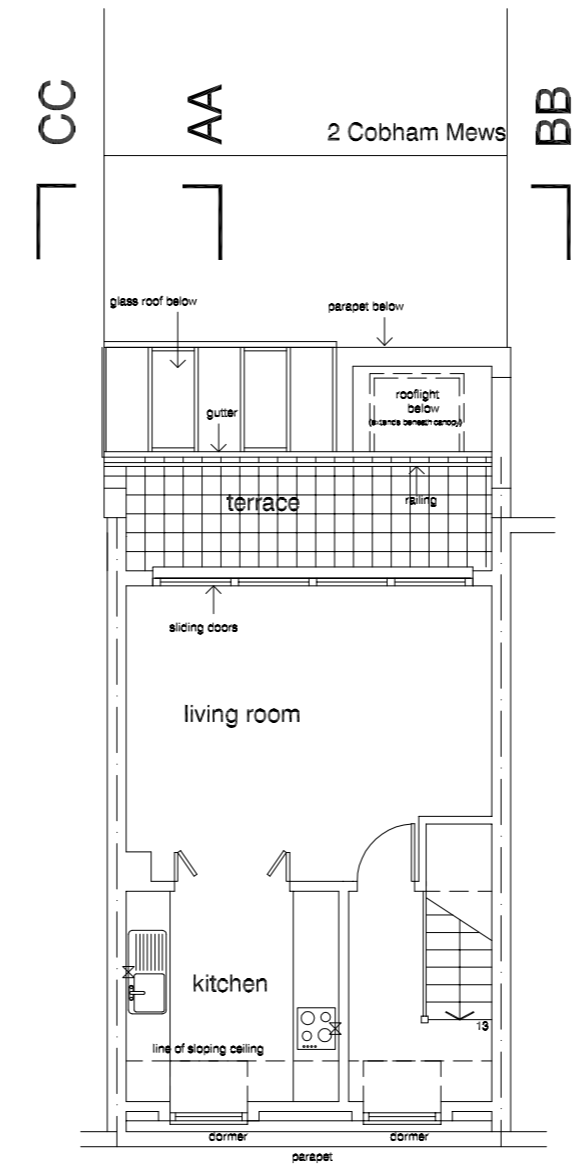

third floor
as existing

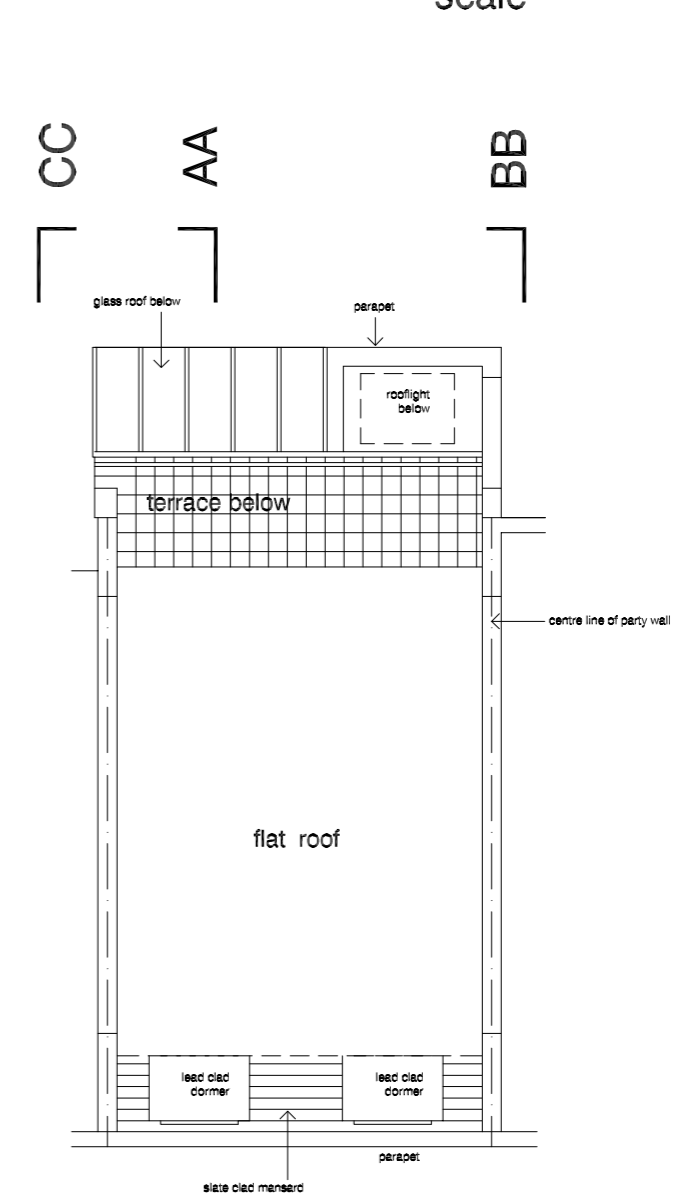

roof plan
as existing

scale 1:100 @ A3
1:50 @ A1

DVM
ARCHITECTS

4a Murray Street . London . NW1 9RE
Telephone 0207 485 2121 . Facsimile 0207 267 2527
e-mail: studio@dvmarch.com

Client
Mr Simon Wood

Project
4 Murray Street
London NW1


Title
Floor Plans
as EXISTING

Scale	Date	Job No.	
1:50	05.10.09	1719	
Drawing No.			Rev.
1719/01			A


All dimensions are to be checked on site.
© This drawing is copyright and remains the property of David & Victoria Mercer at all times and may not be reproduced in part or whole without written consent.



scale

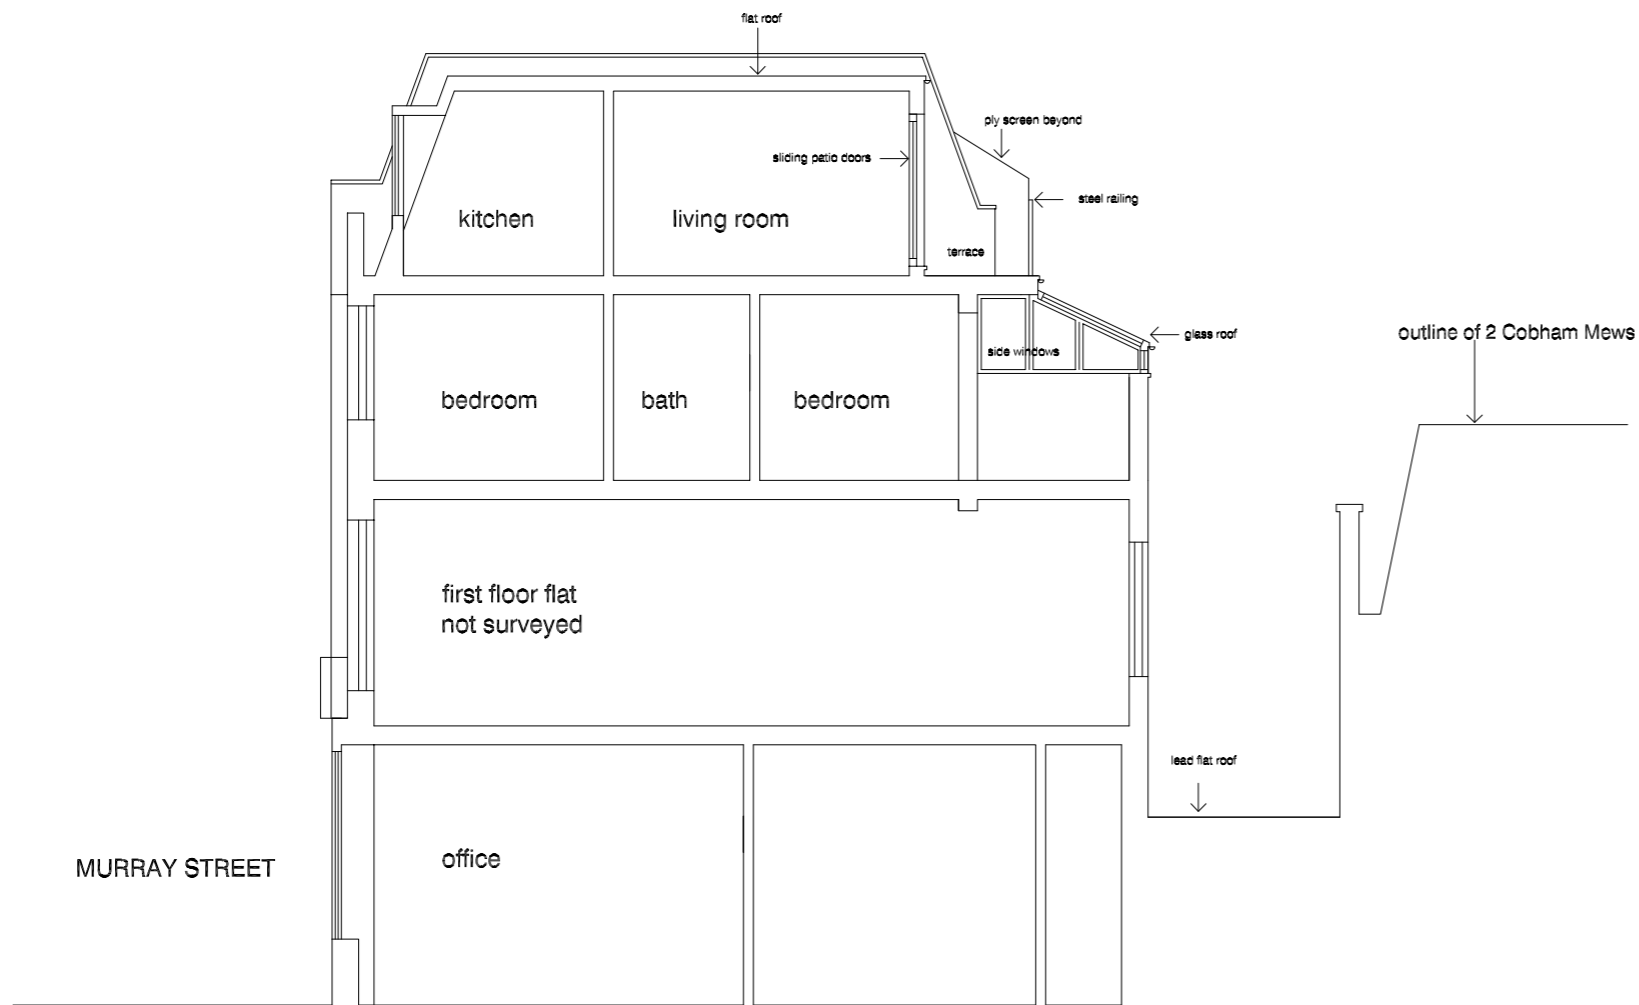

section AA as existing

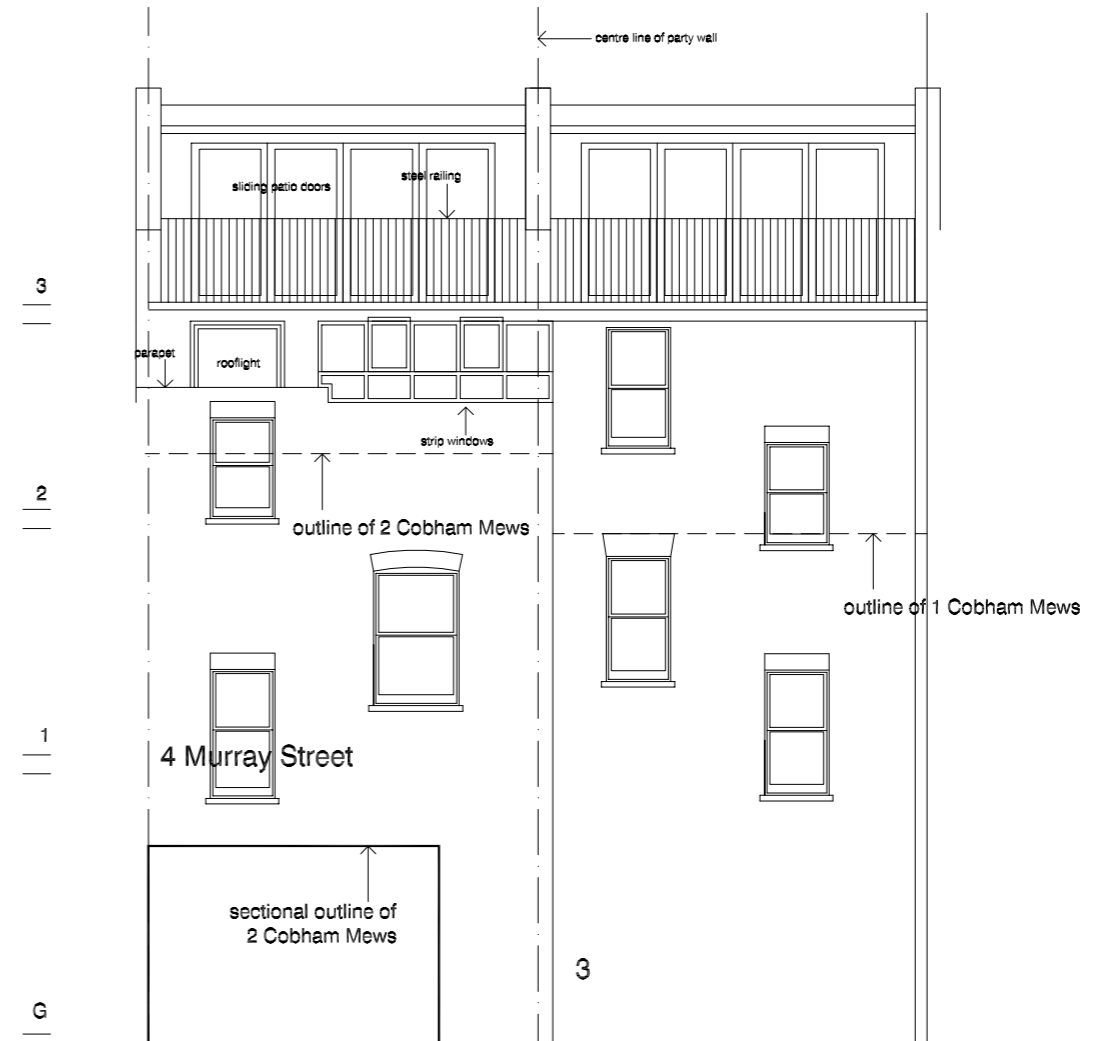

rear elevation as existing

scale 1:100 @ A3
1:50 @ A1

DVM
ARCHITECTS
4a Murray Street . London . NW1 9RE
Telephone 0207 485 2121 . Facsimile 0207 267 2527
e-mail: studio@dvmarch.com

Client
Mr Simon Wood

Project
4 Murray Street
London NW1


Title
Rear elevation+section AA
as EXISTING

Scale	Date	Job No.
1:50	05.10.09	1719
Drawing No.	Rev.	
1719/02	A	


All dimensions are to be checked on site.
© This drawing is copyright and remains the property of David & Victoria Mercer
at all times and may not be reproduced in part or whole without written consent.




scale

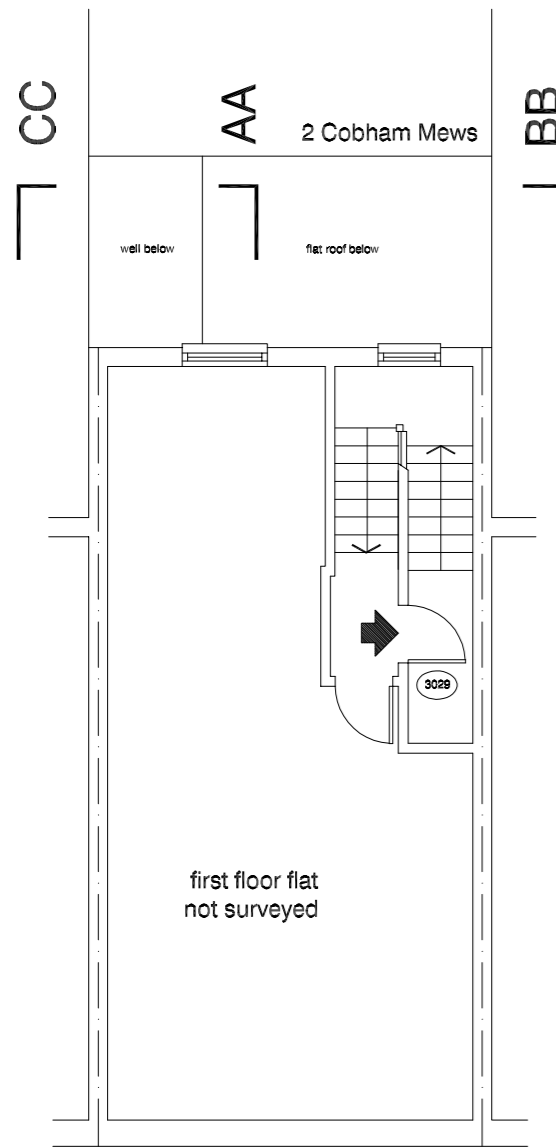


first floor
as proposed

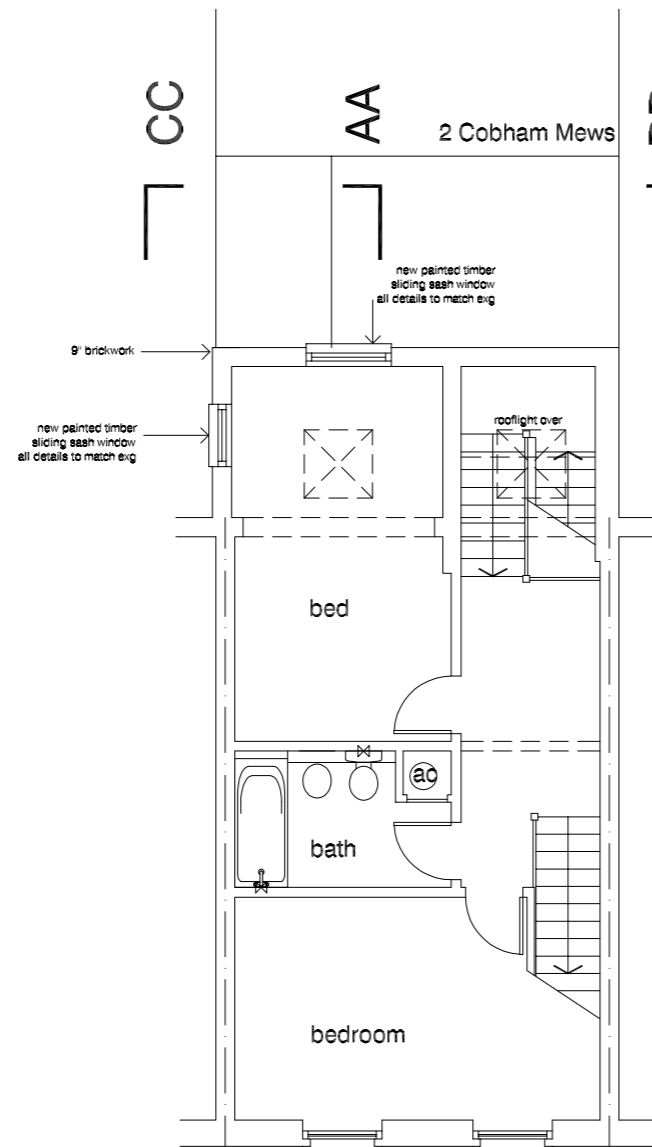

second floor
as proposed

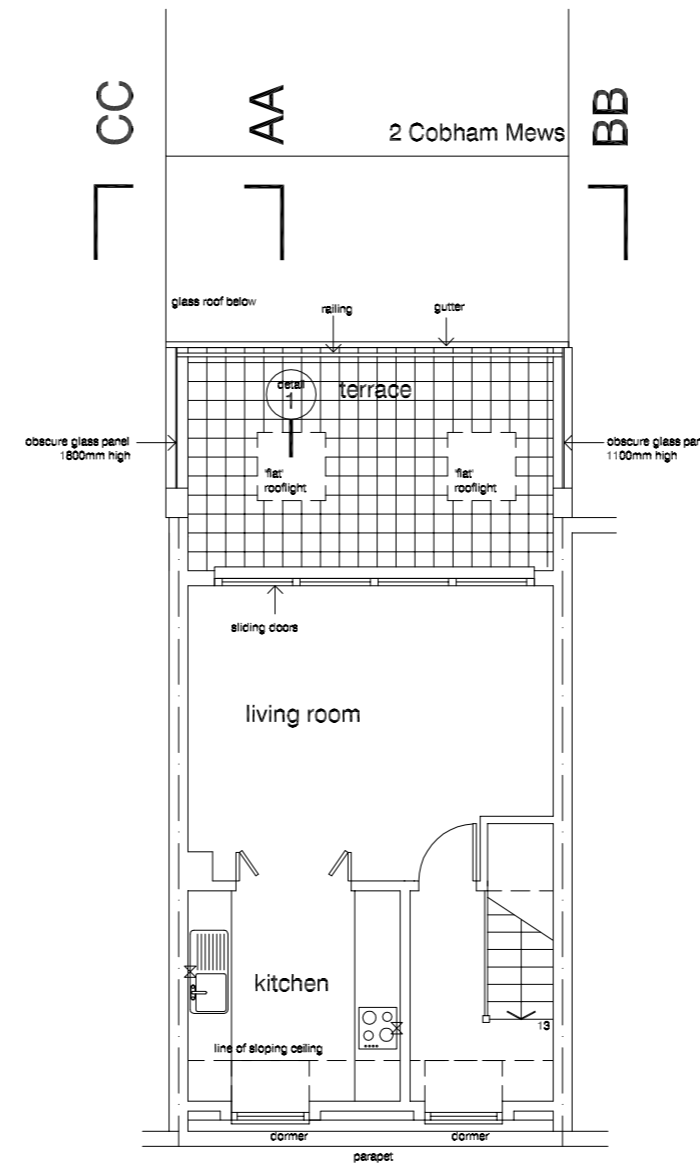


third floor
as proposed

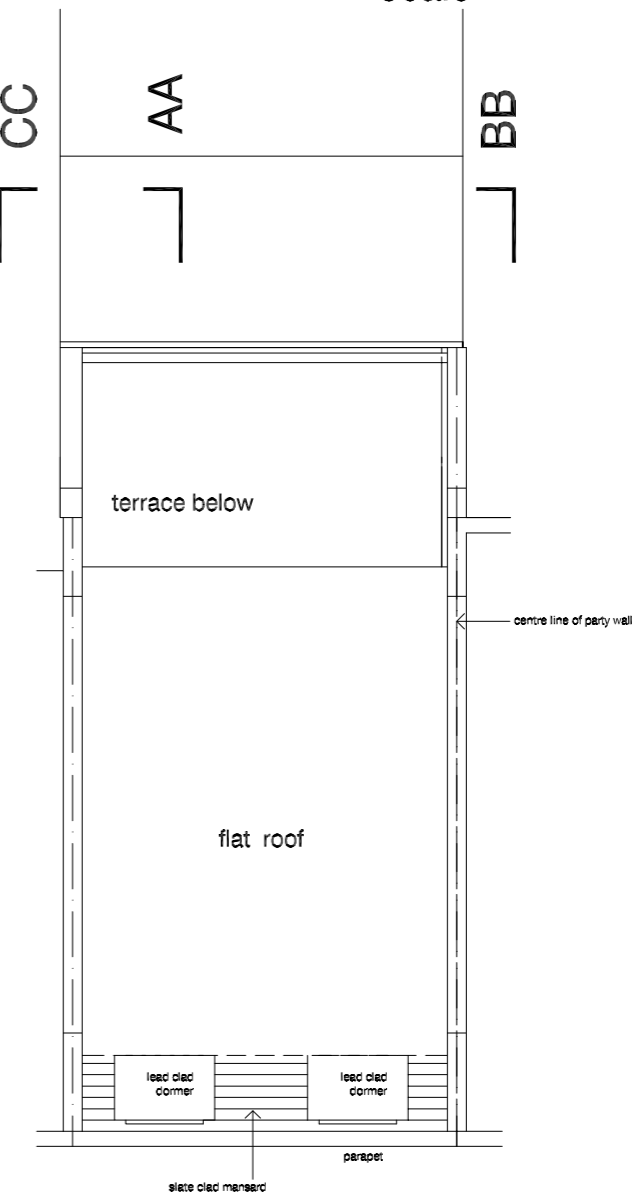


roof plan
as proposed

scale 1:100 @ A3
1:50 @ A1

DVM ARCHITECTS		
<small>4a Murray Street . London . NW1 9RE Telephone 0207 485 2121 . Facsimile 0207 267 2527 e-mail: studio@dvmarch.com</small>		
Client Mr Simon Wood		
Project 4 Murray Street London NW1		
Title Floor Plans as PROPOSED		
Scale 1:50	Date 05.10.09	Job No. 1719
Drawing No. 1719/03		Rev. A
<small>All dimensions are to be checked on site. © This drawing is copyright and remains the property of David & Victoria Mercer at all times and may not be reproduced in part or whole without written consent.</small>		

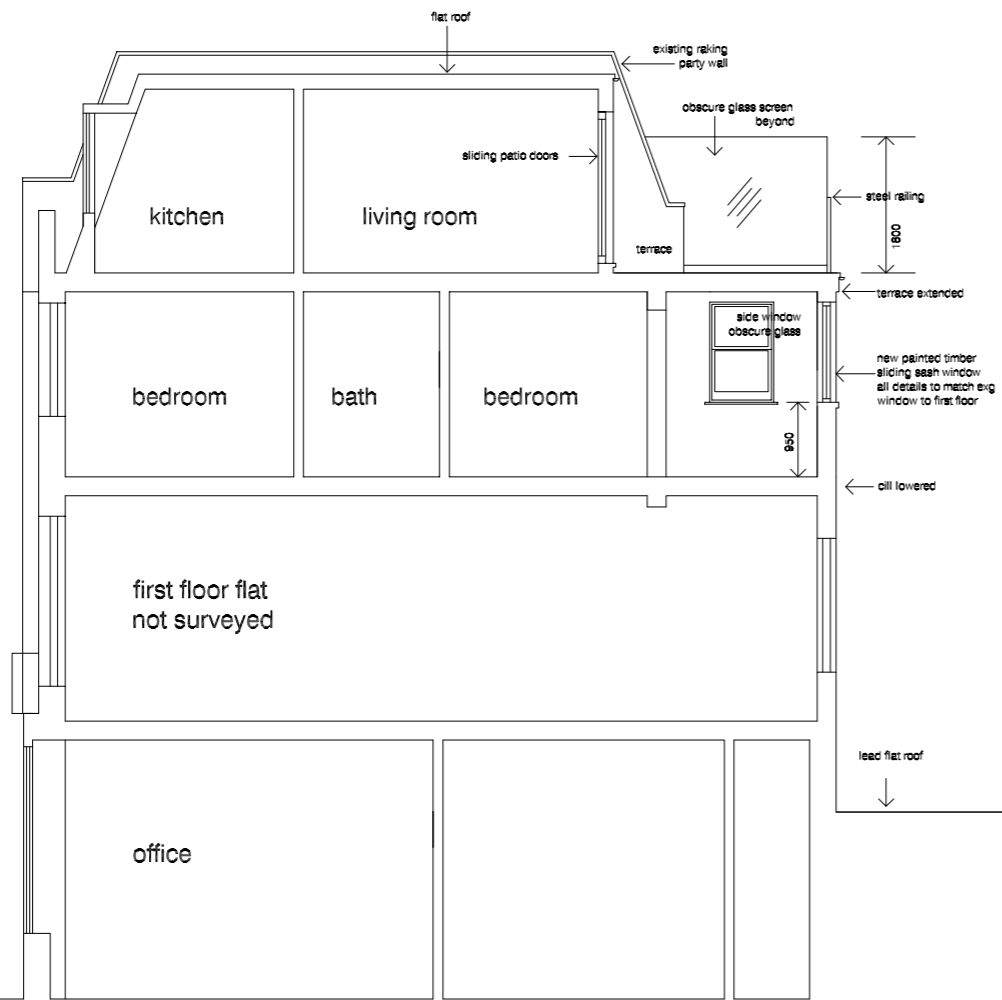

section AA as proposed

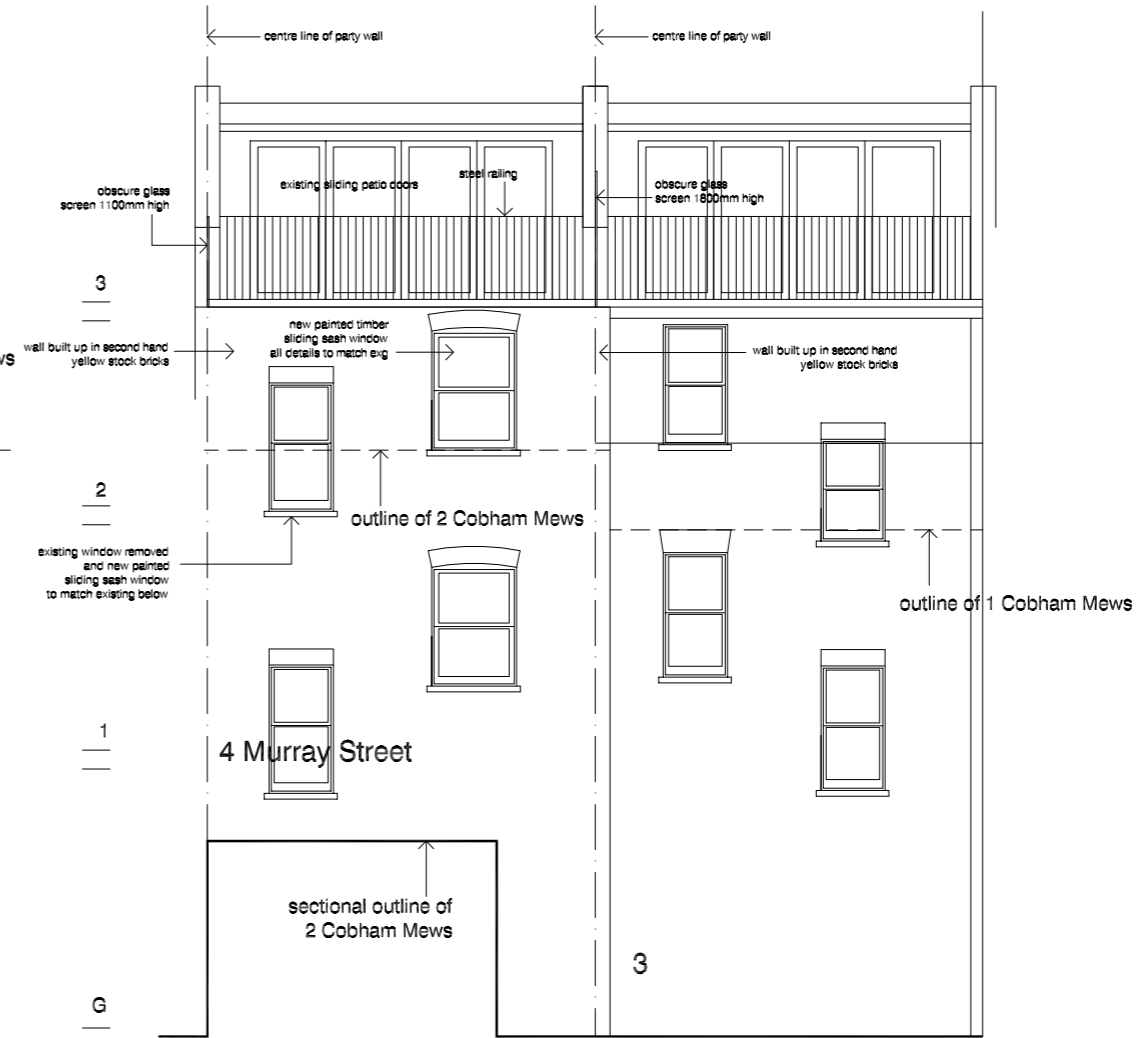


rear elevation as proposed

scale 1:100 @ A3
1:50 @ A1


DVM		
ARCHITECTS		
4a Murray Street . London . NW1 9RE Telephone 0207 485 2121 . Facsimile 0207 267 2527 e-mail: studio@dvmarch.com		
Client		
Mr Simon Wood		
Project		
4 Murray Street London NW1		
Title		
Rear elevation+section AA as PROPOSED		
Scale	Date	Job No.
1: 50	05.10.09	1719
Drawing No.	Rev.	
1719/04	A	
All dimensions are to be checked on site. © This drawing is copyright and remains the property of David & Victoria Mercer at all times and may not be reproduced in part or whole without written consent.		

0 1 2 3 4 5 6 metres

scale

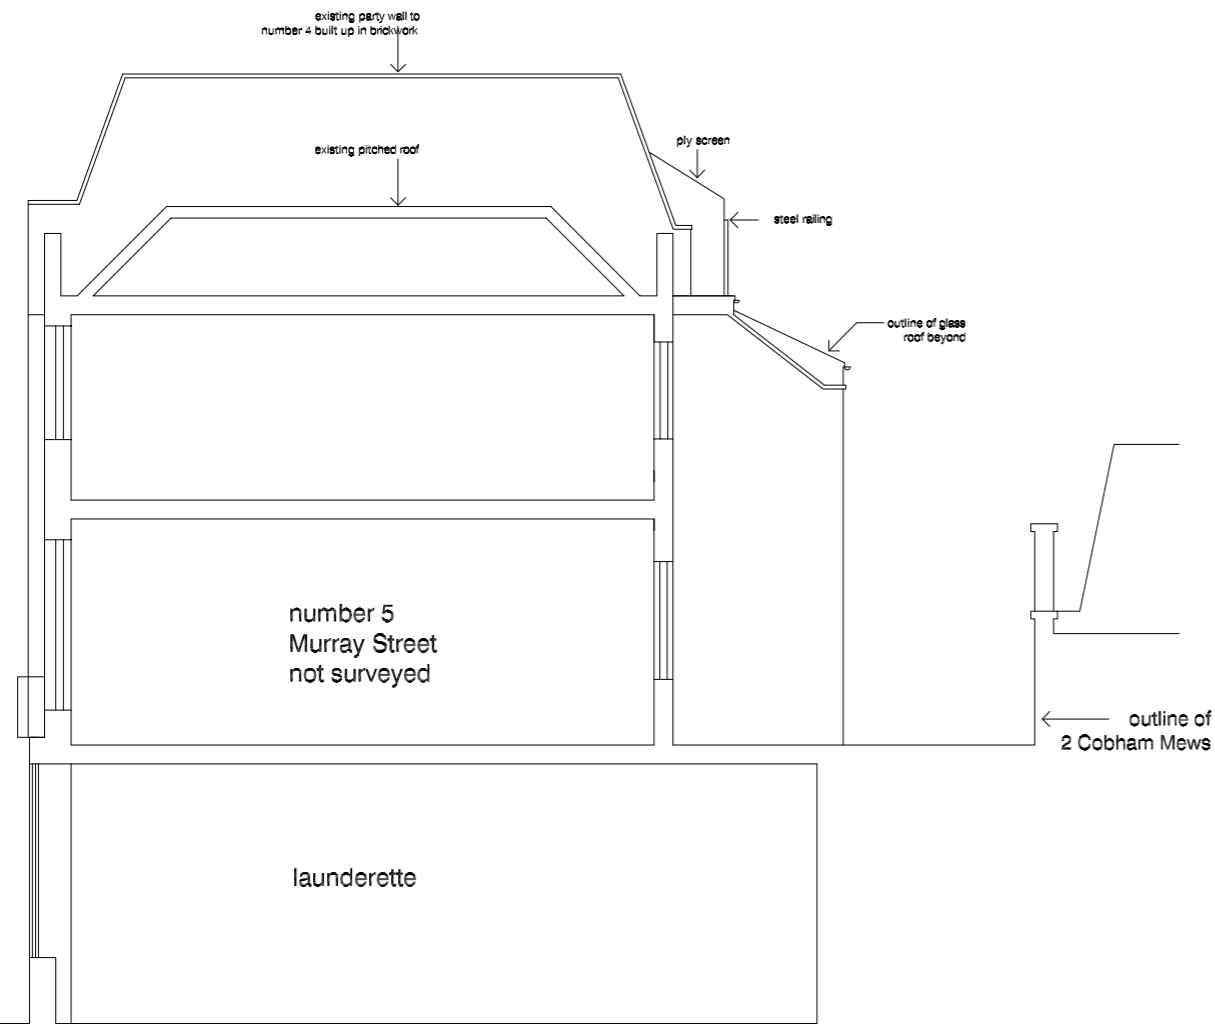

sectional elevation BB as existing

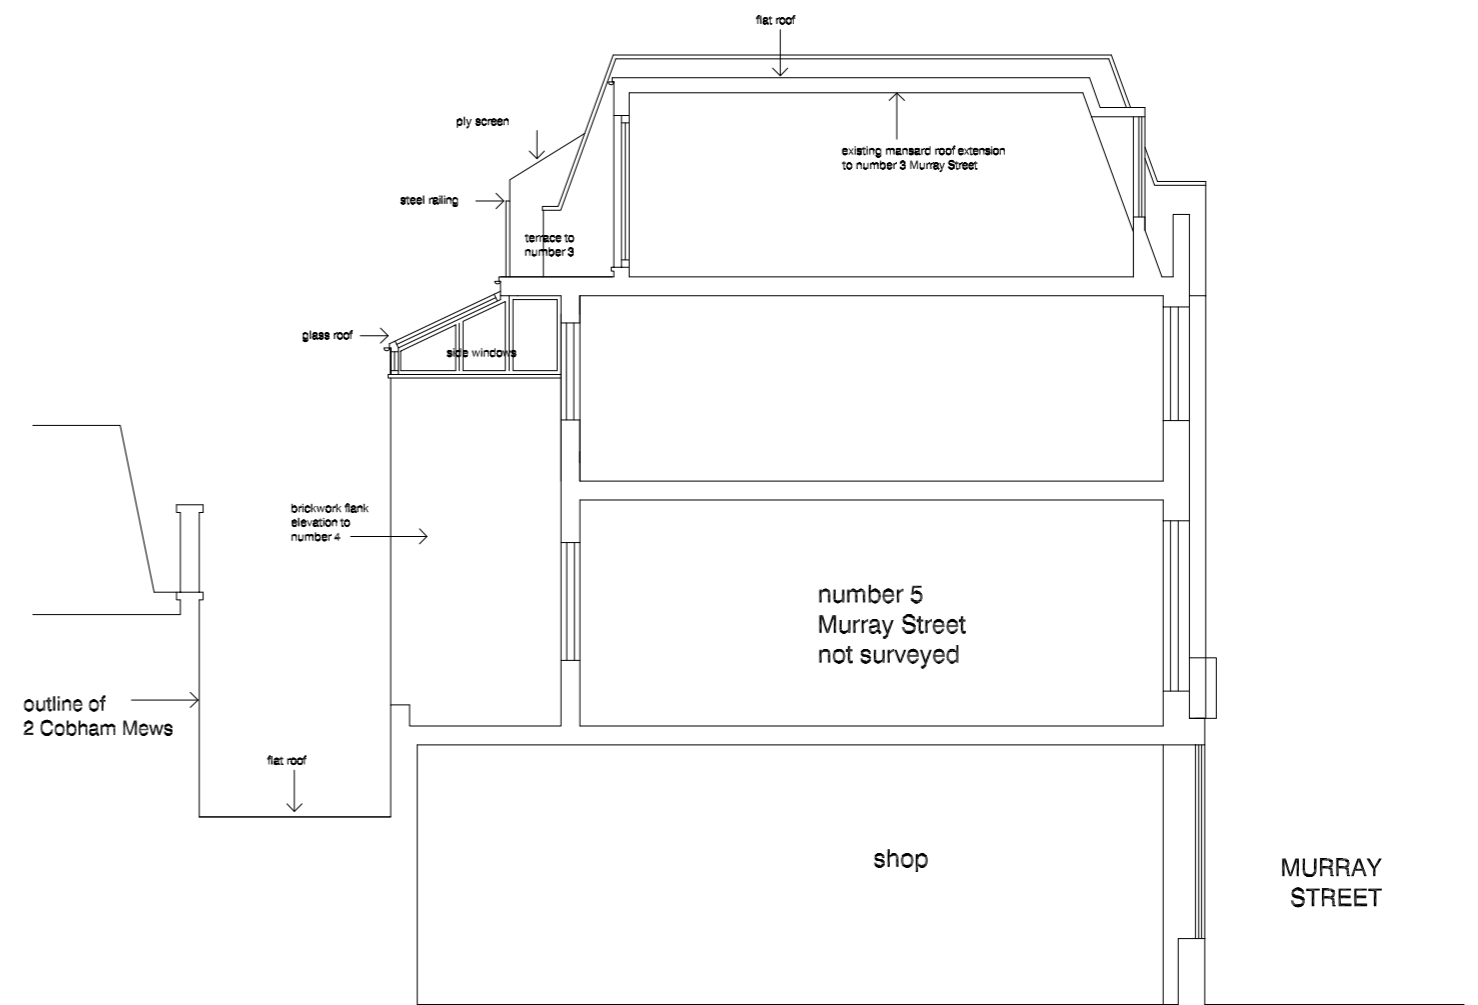


sectional elevation CC as existing

scale 1:100 @ A3
1:50 @ A1


DVM ARCHITECTS		
<small>40 Murray Street . London . NW1 9RE Telephone 0207 485 2121 . Facsimile 0207 267 2527 e-mail: studio@dvmarch.com</small>		
Client Mr Simon Wood		
Project 4 Murray Street London NW1		
Title Sectional elevations BB+CC as EXISTING		
Scale 1:50	Date 05.10.09	Job No. 1719
Drawing No. 1719/06		Rev.
<small>All dimensions are to be checked on site. © This drawing is copyright and remains the property of David & Victoria Mercer at all times and may not be reproduced in part or whole without written consent.</small>		

0 1 2 3 4 5 6 metres


scale

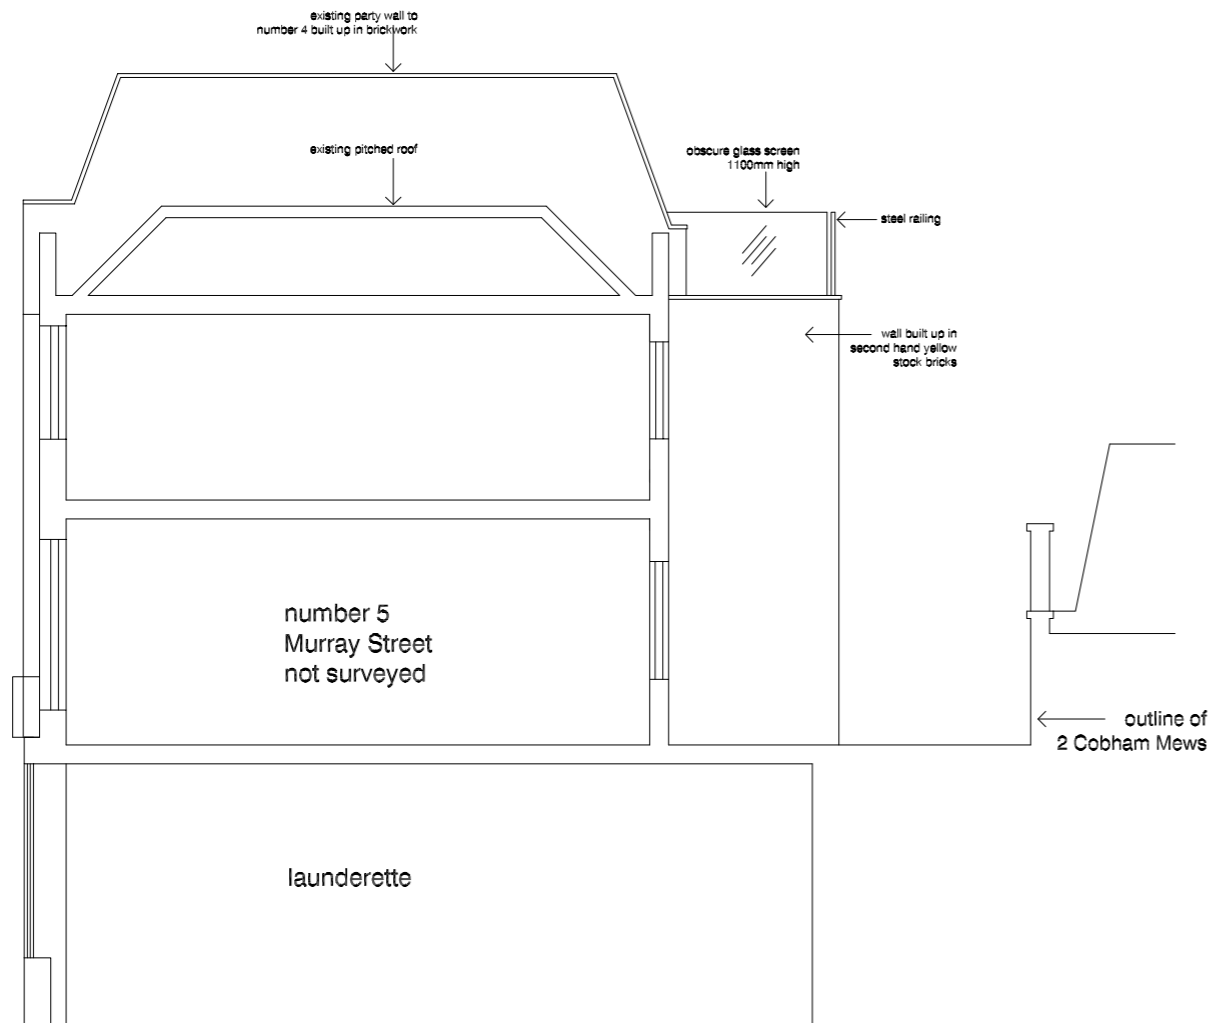

sectional elevation BB as proposed

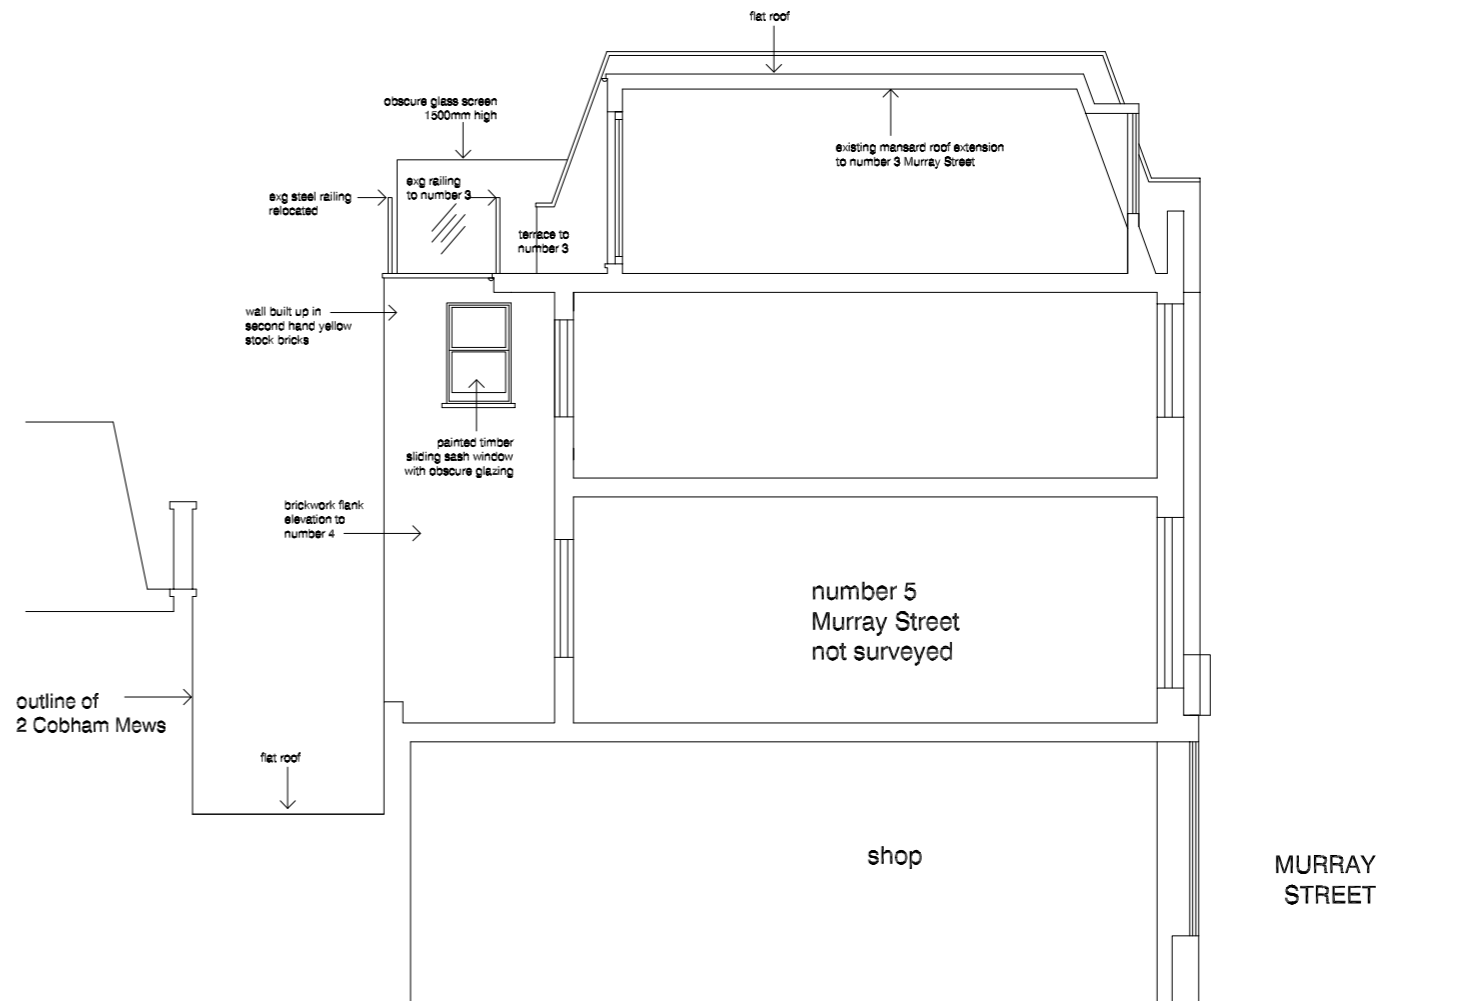

sectional elevation CC as proposed

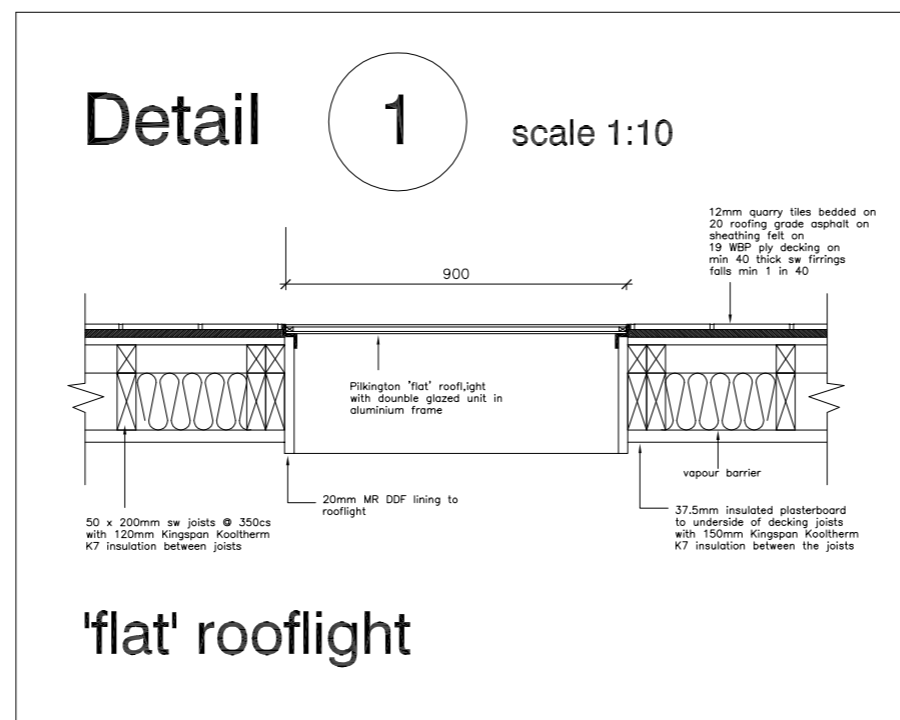

'flat' rooflight

scale 1:100 @ A3
1:50 @ A1

DVM
ARCHITECTS

4a Murray Street . London . NW1 9RE
Telephone 0207 485 2121 . Facsimile 0207 267 2527
e-mail: studio@dvmarch.com


Client
Mr Simon Wood

Project
4 Murray Street
London NW1


Title
Sectional elevations BB+CC
as PROPOSED

Scale 1: 50	Date 05.10.09	Job No. 1719	
Drawing No. 1719/07		Rev.	


All dimensions are to be checked on site.
© This drawing is copyright and remains the property of David & Victoria Mercer at all times and may not be reproduced in part or whole without written consent.

 


scale

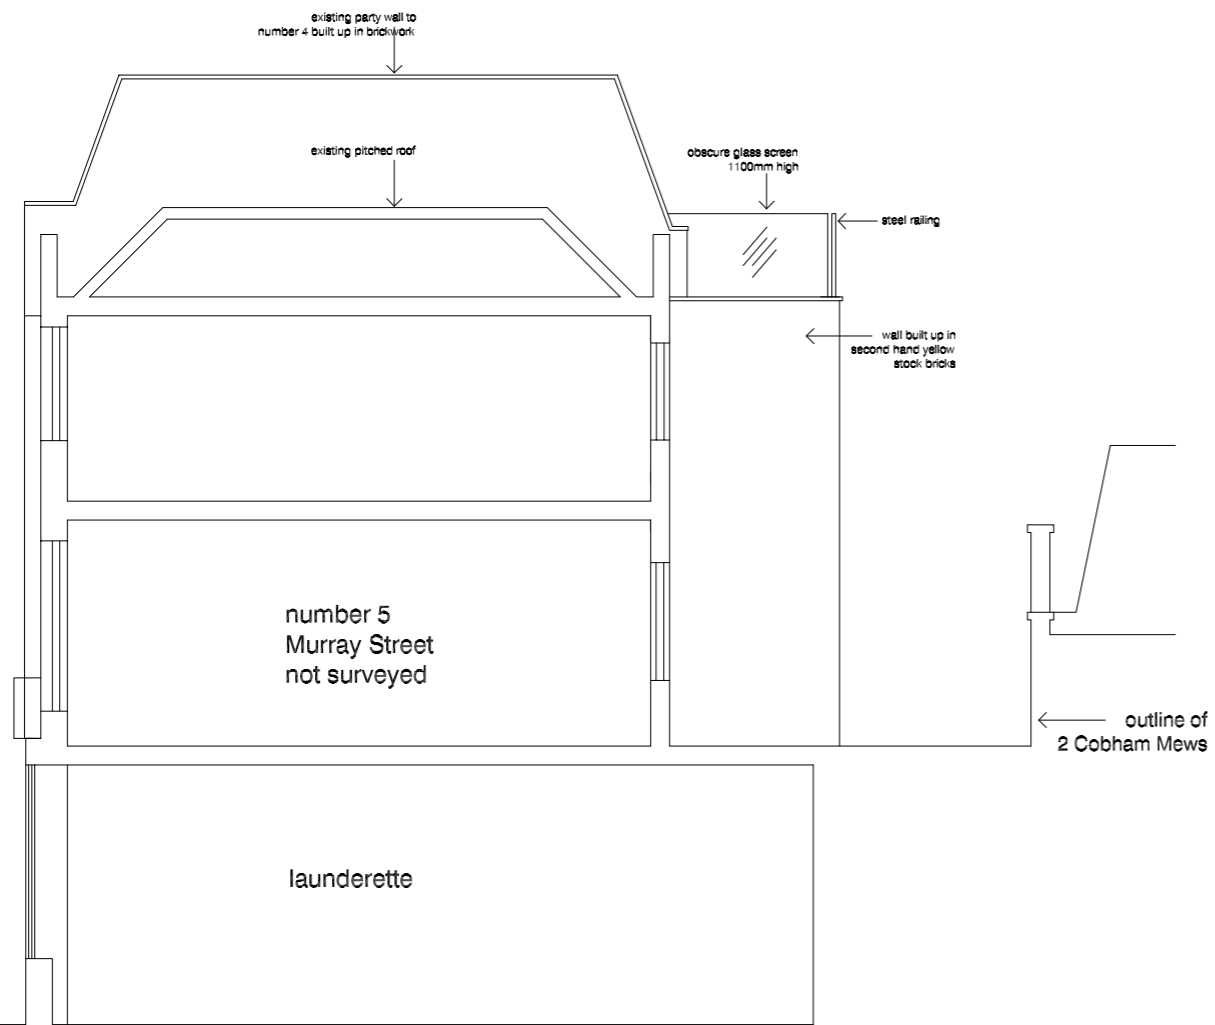

sectional elevation BB as proposed

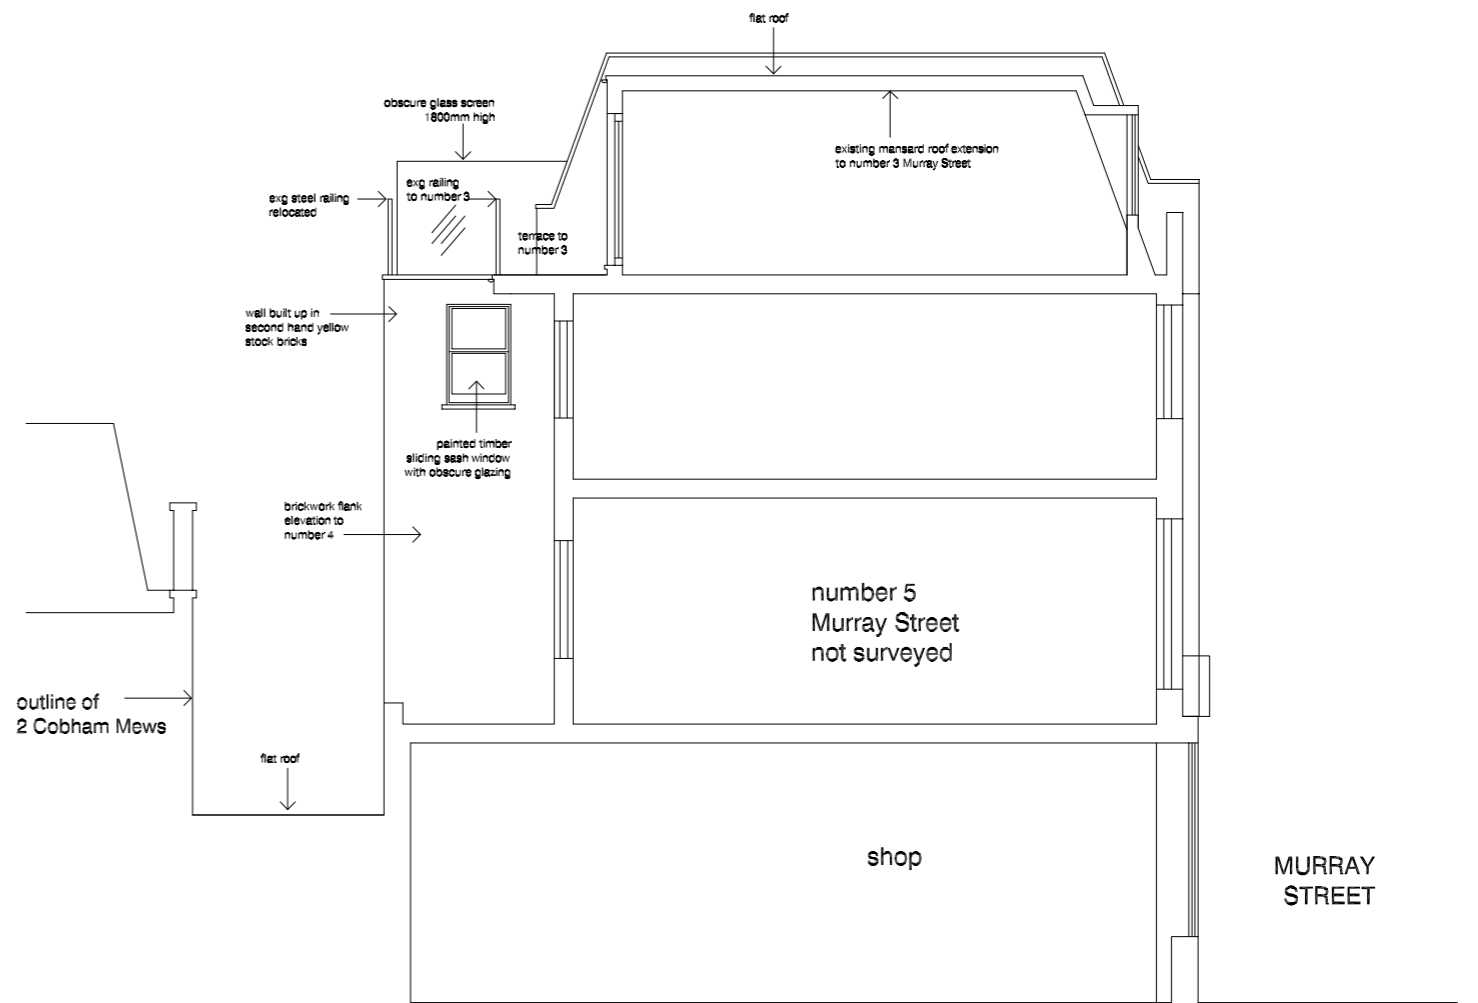

sectional elevation CC as proposed

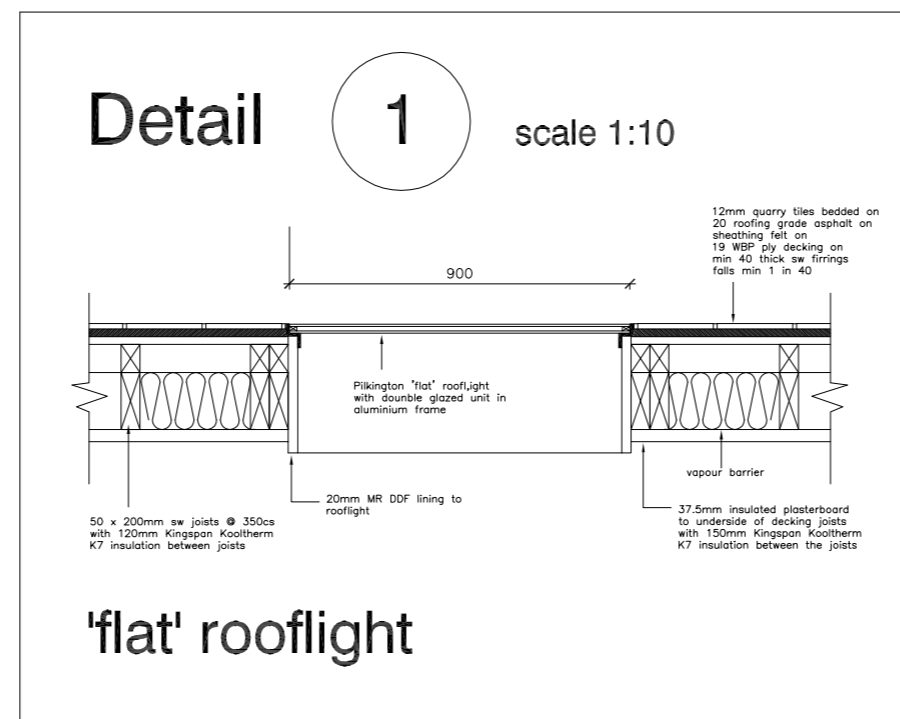

'flat' rooflight

scale 1:100 @ A3
1:50 @ A1

DVM
ARCHITECTS

4a Murray Street . London . NW1 9RE
Telephone 0207 485 2121 . Facsimile 0207 267 2527
e-mail: studio@dvmarch.com

Client Mr Simon Wood		
Project 4 Murray Street London NW1		
Title Sectional elevations BB+CC as PROPOSED		
Scale 1:50	Date 05.10.09	Job No. 1719
Drawing No. 1719/07	Rev. A	

All dimensions are to be checked on site.
© This drawing is copyright and remains the property of David & Victoria Mercer at all times and may not be reproduced in part or whole without written consent.