



GENERAL NOTES:  
 UNLESS OTHERWISE NOTED ALL DIMENSIONS ARE GIVEN IN MILLIMETRES  
 ALL DIMENSIONS MUST BE VERIFIED ON SITE BEFORE THE COMMENCEMENT OF WORK OR THE FABRICATION OF ANY ITEM. DISCREPANCIES MUST BE REPORTED TO THE ARCHITECT  
 THIS DRAWING IS NOT FOR CONSTRUCTION - FOR BUILDING REGULATIONS  
 -COMPLIANT DETAILS CONTACT TURQUOISE NOISE LTD.  
 THIS DRAWING AND DESIGN REMAINS THE COPYRIGHT OF TURQUOISE NOISE LTD. AND MAY NOT BE REPRODUCED WITHOUT PERMISSION

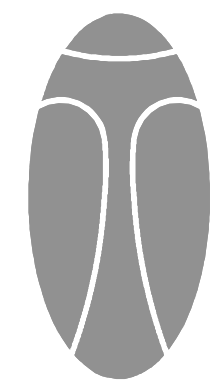


**TURQUOISE  
 NOISE  
 LTD.**

The Coach House  
 2 The Stables  
 Tewin Water  
 Welwyn, Herts AL6 0BW  
 mail@turquoisenoise.com  
 01438 717081


**PRELIMINARY**

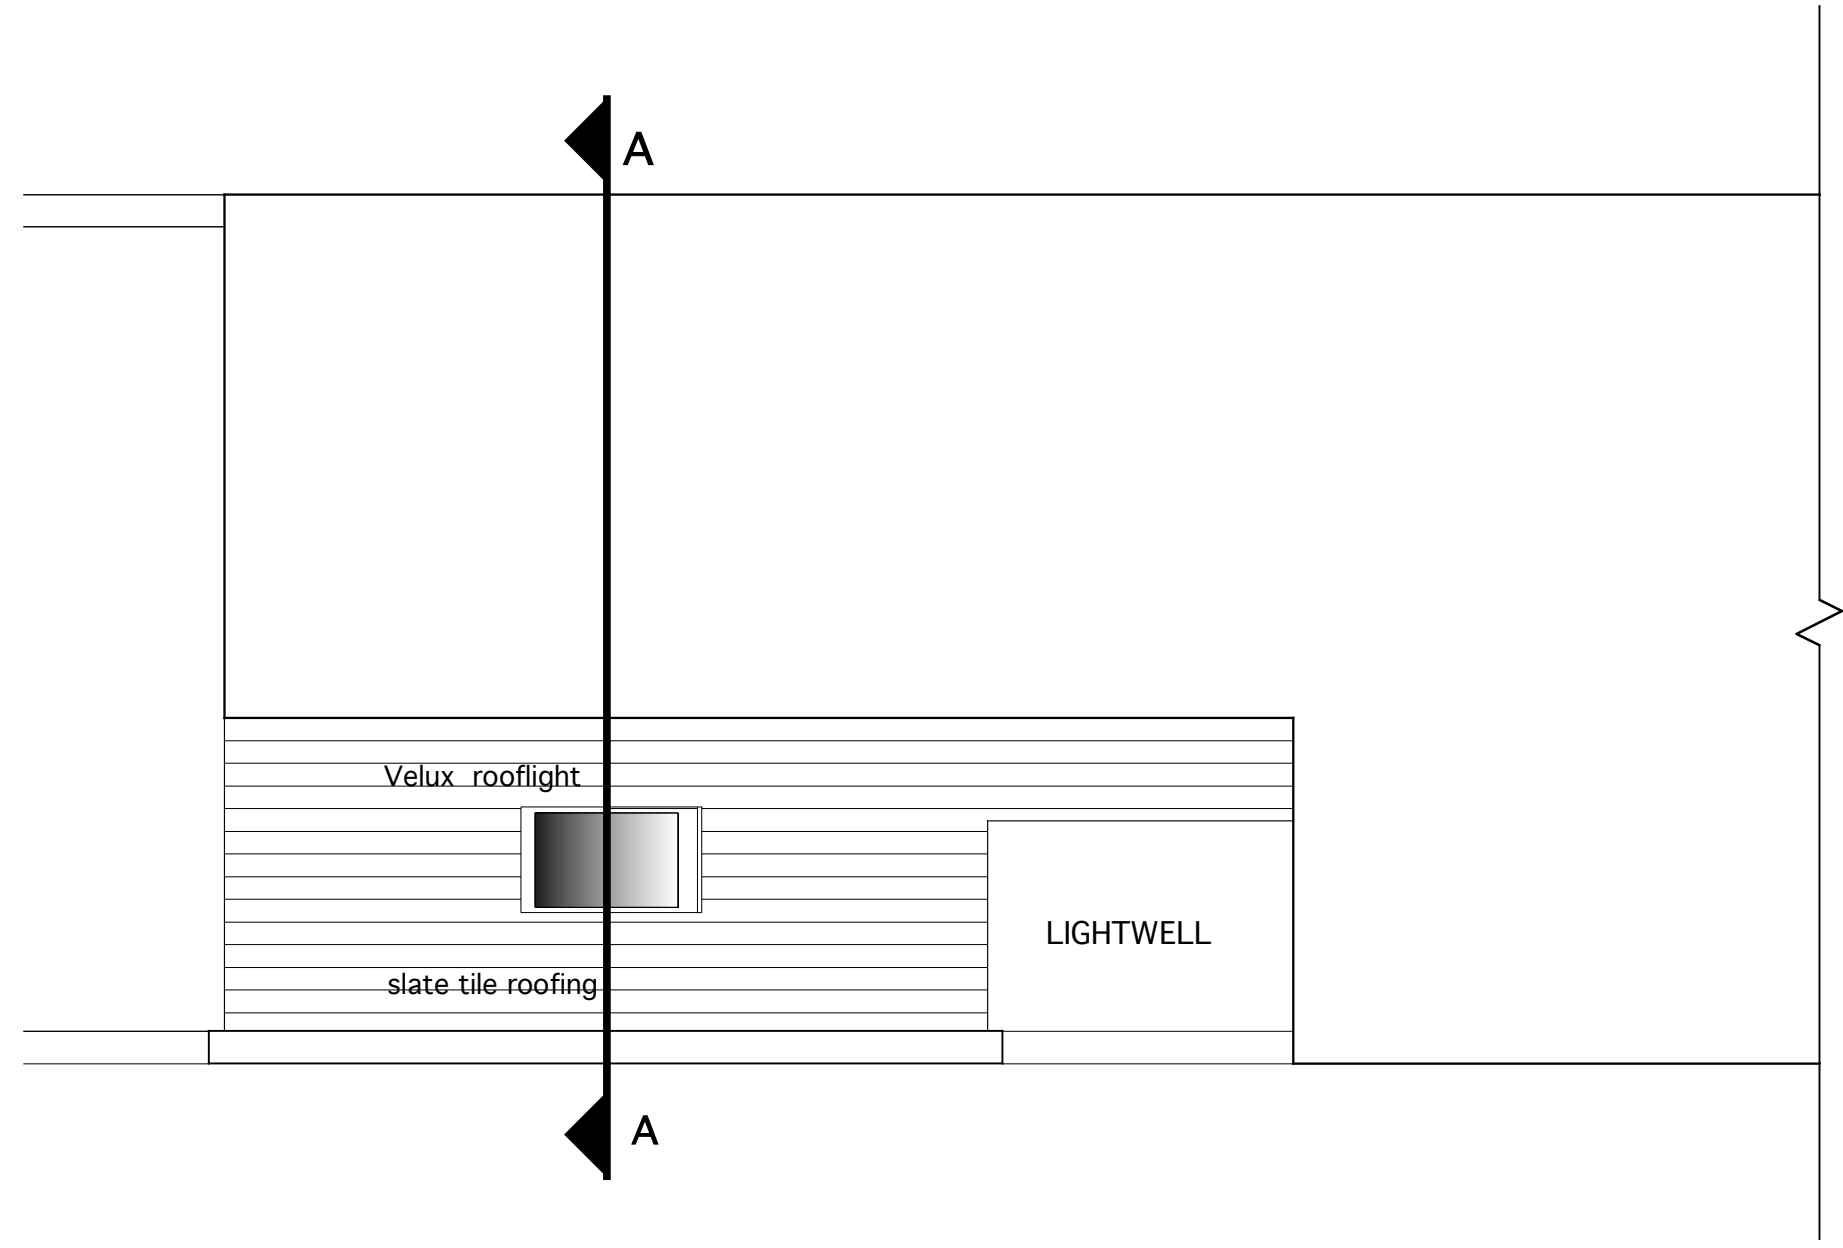


**PROPOSED ROOF PLAN 1:50**

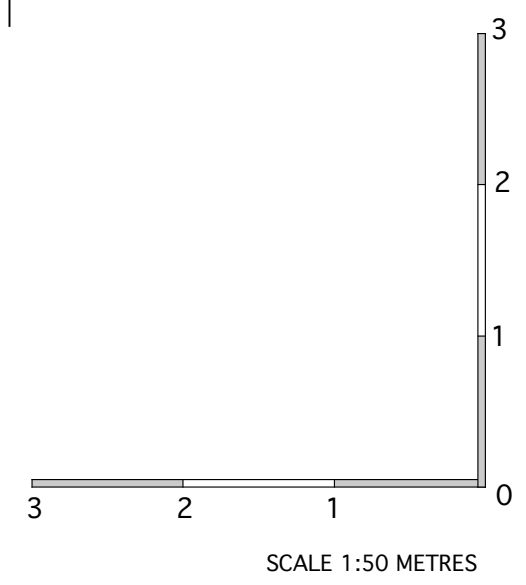

rev:	revision notes:	date:
drawn by: DF	drawn date: AUG 09	scale: 1:50 @ A3
project: 17 RONA ROAD LONDON NW3		
client: MRS. S. GRANT		
dwg title: PROPOSED ROOF PLAN FOR GROUND FLOOR FLAT		
dwg no: 919 PL10		rev: A

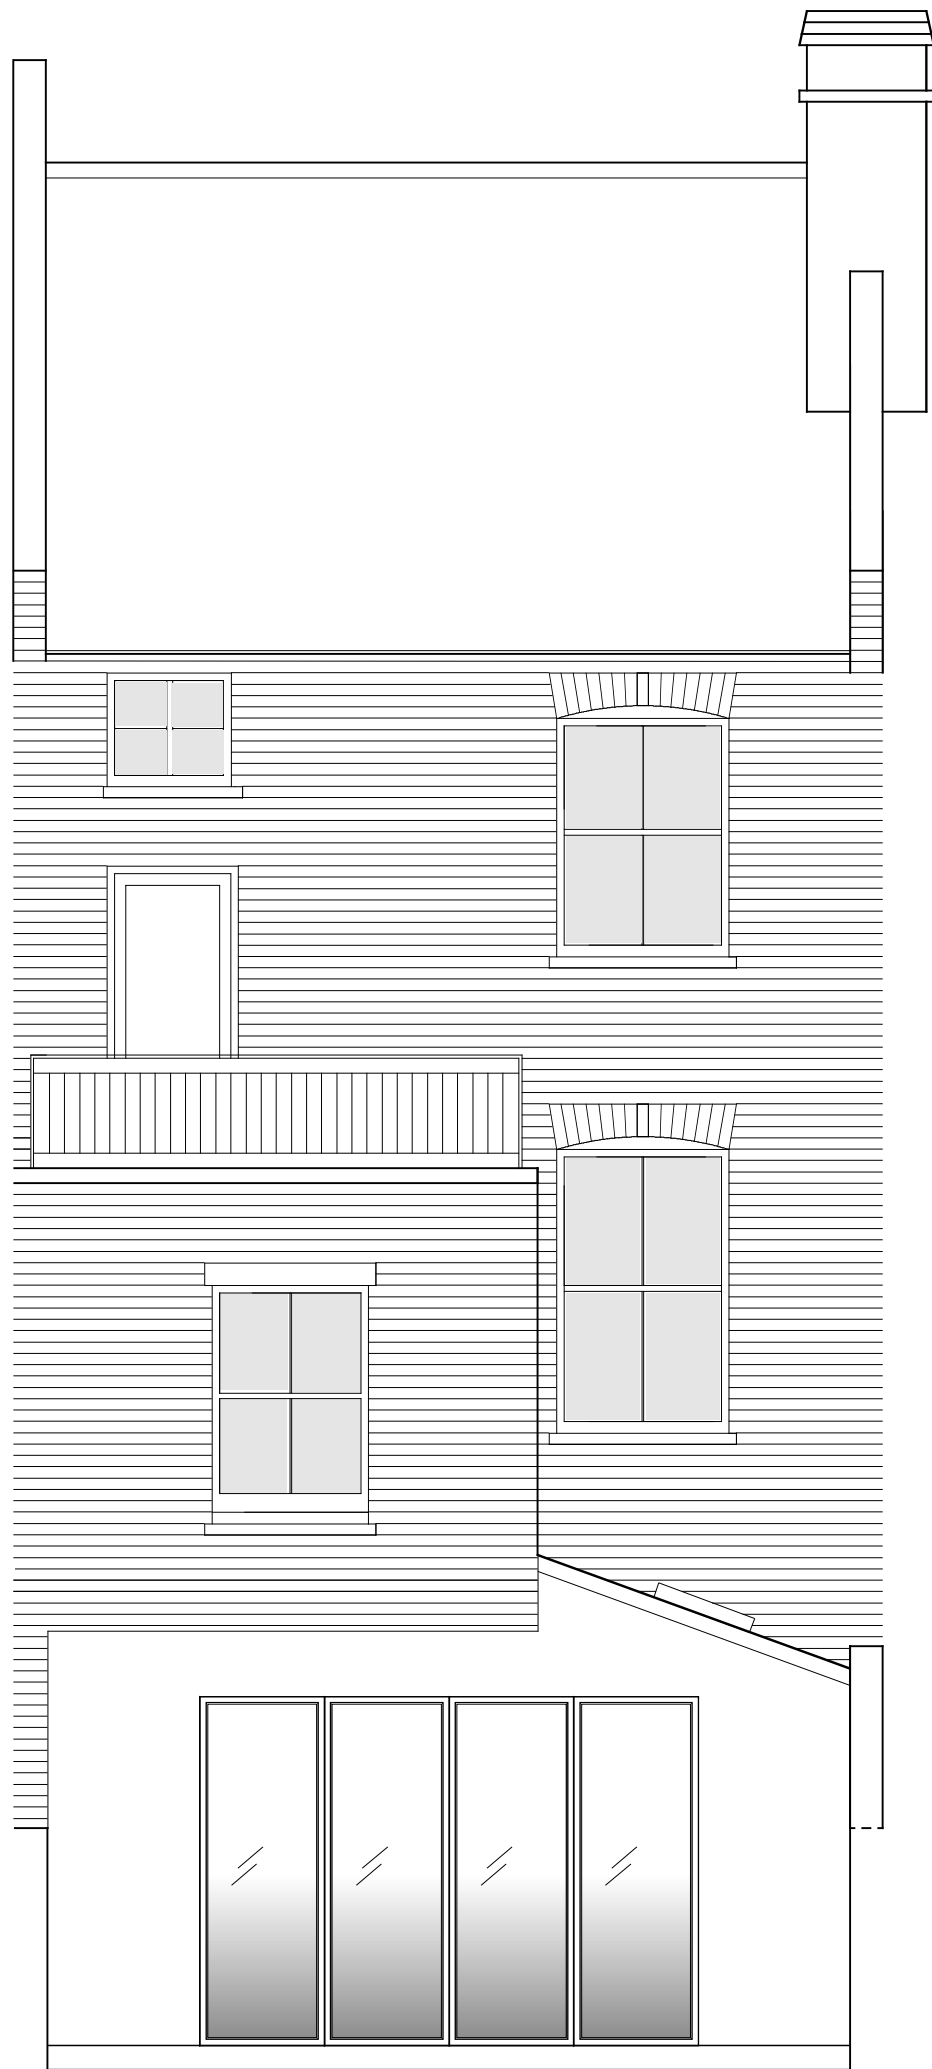


**PROPOSED GARDEN ELEVATION A 1:50**

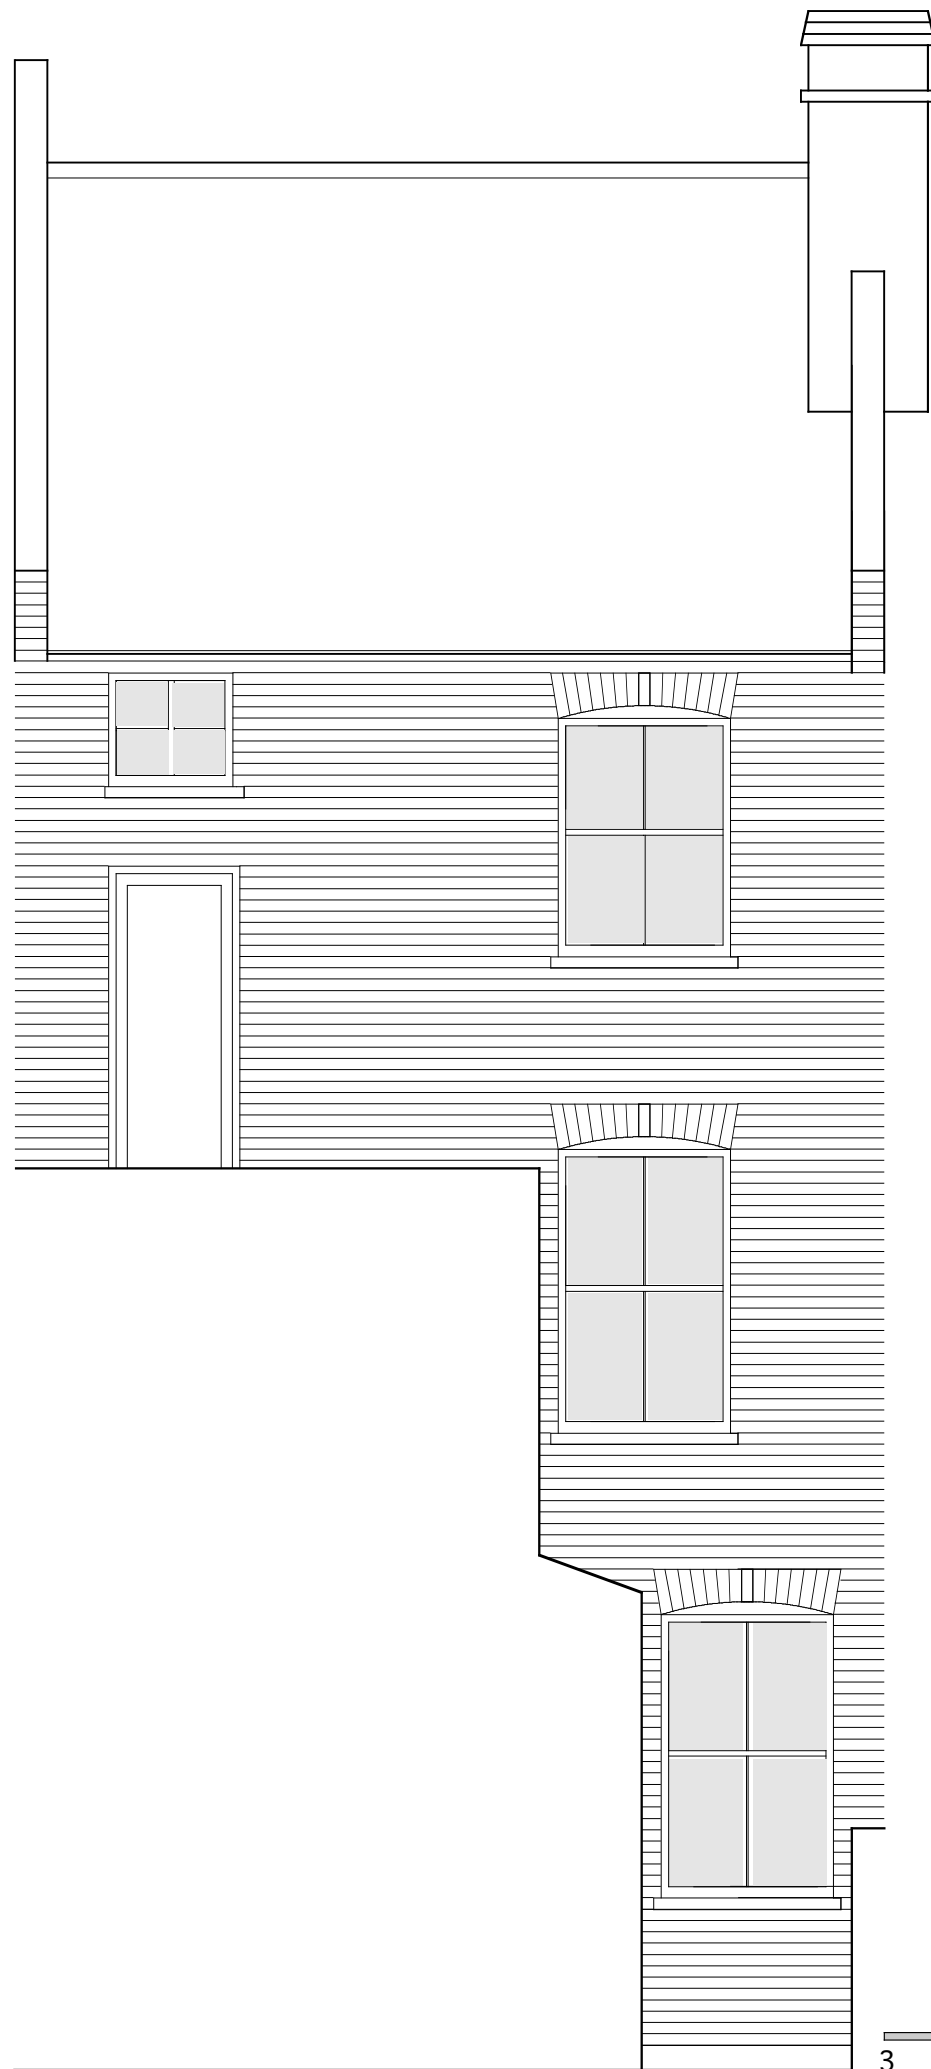

**PROPOSED LIGHTWELL ELEVATION B 1:50** SCALE 1:50 METRES

GENERAL NOTES:  
 UNLESS OTHERWISE NOTED ALL DIMENSIONS ARE GIVEN IN MILLIMETRES  
 ALL DIMENSIONS MUST BE VERIFIED ON SITE BEFORE THE COMMENCEMENT OF WORK OR THE FABRICATION OF ANY ITEM. DISCREPANCIES MUST BE REPORTED TO THE ARCHITECT  
 THIS DRAWING IS NOT FOR CONSTRUCTION - FOR BUILDING REGULATIONS - COMPLIANT DETAILS CONTACT TURQUOISE NOISE LTD.  
 THIS DRAWING AND DESIGN REMAINS THE COPYRIGHT OF TURQUOISE NOISE LTD. AND MAY NOT BE REPRODUCED WITHOUT PERMISSION

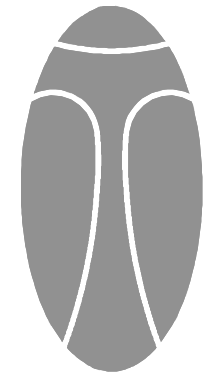


**TURQUOISE  
 NOISE  
 LTD.**


The Coach House  
 2 The Stables  
 Tewin Water  
 Welwyn, Herts AL6 0BW  
 mail@turquoisenoise.com  
 01438 717081

**PRELIMINARY**


rev:	revision notes:	date:
drawn by:	drawn date:	scale:
DF	AUG 09	1:50 @ A3
project:		
17 RONA ROAD LONDON NW3		
client:		
MRS. S. GRANT		
dwg title:		
PROPOED ELEVATIONS FOR GROUND FLOOR FLAT		
dwg no:		rev:
919 PL11		A

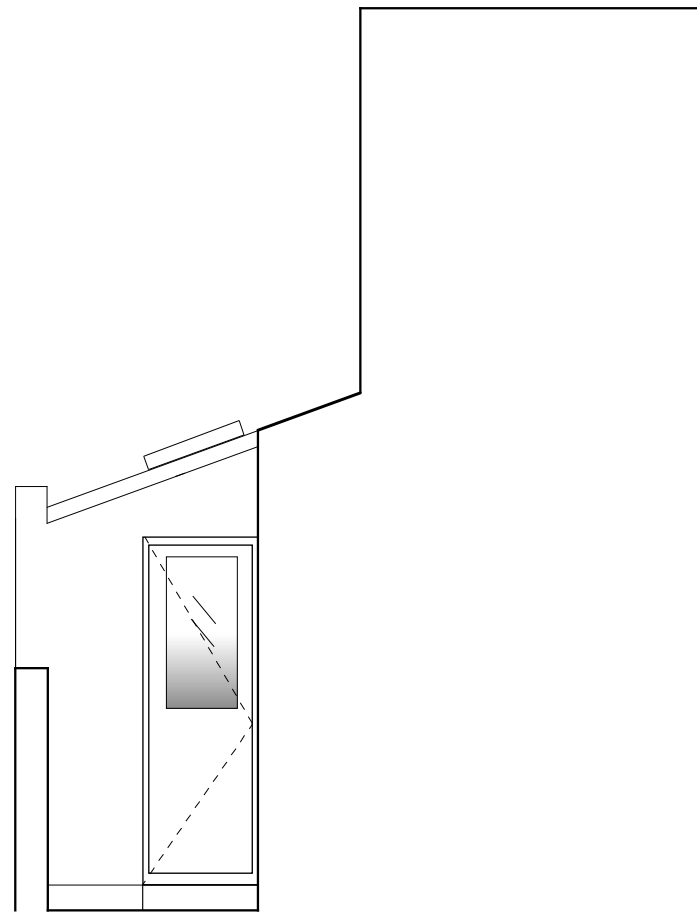


**PROPOSED LIGHTWELL ELEVATION C 1:50**

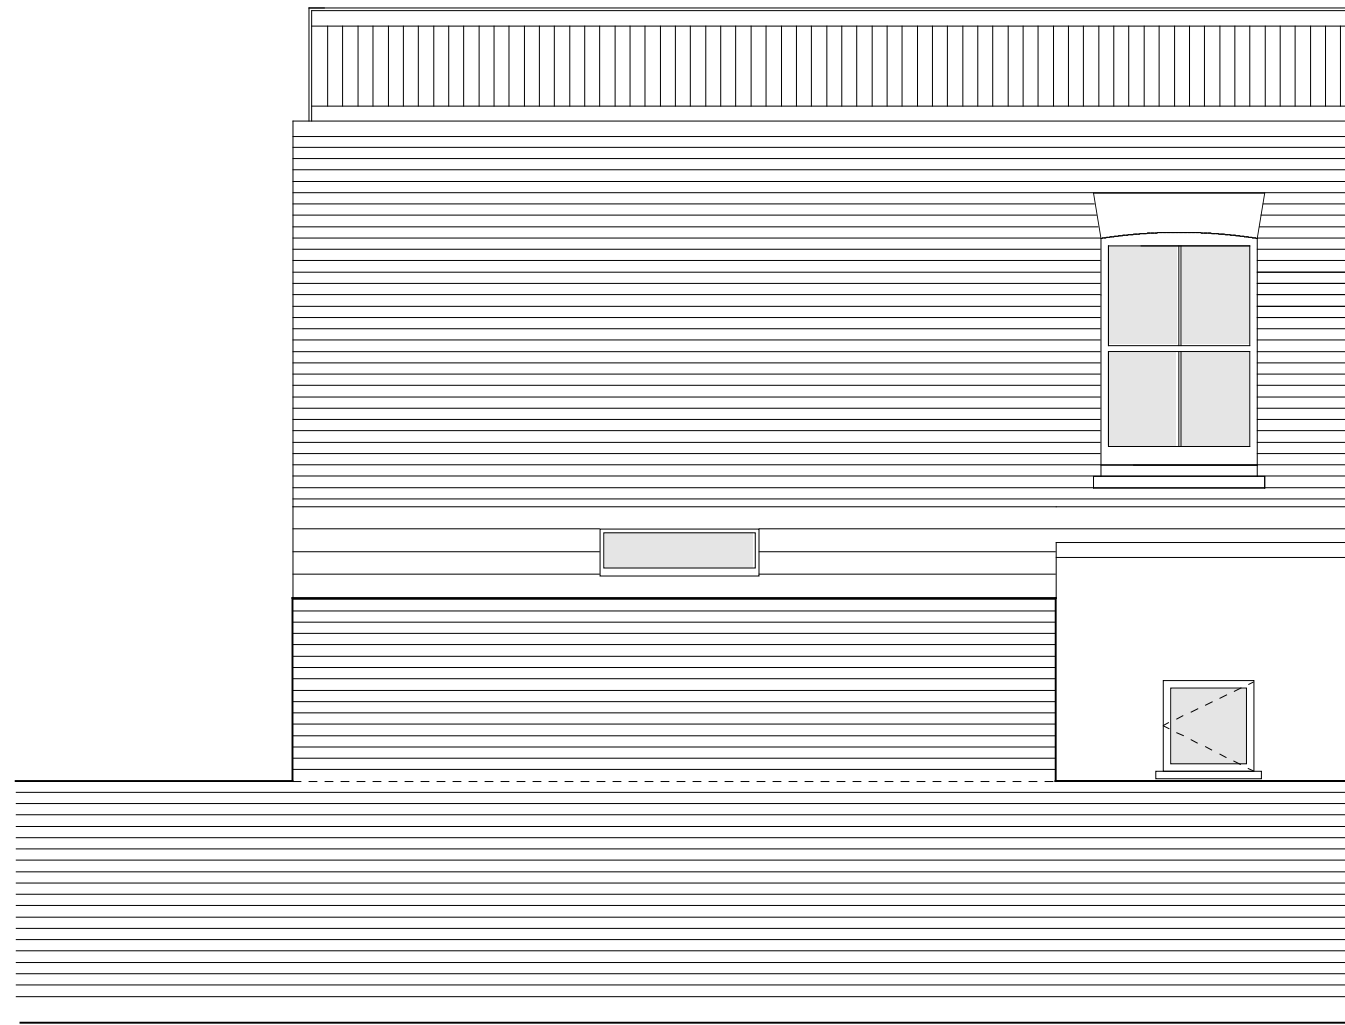

**PROPOSED SIDE ELEVATION D 1:50**

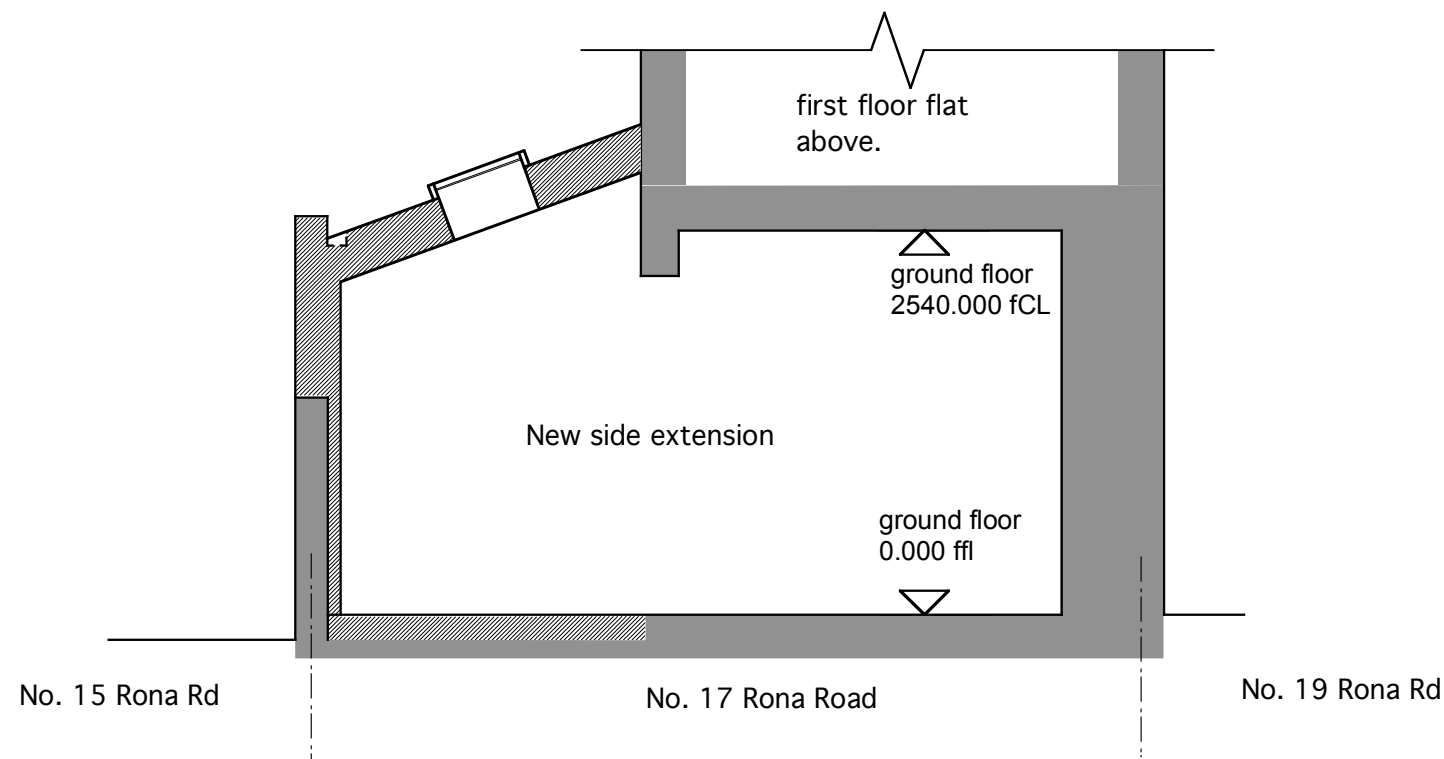


**PROPOSED SECTION A-A 1:50**

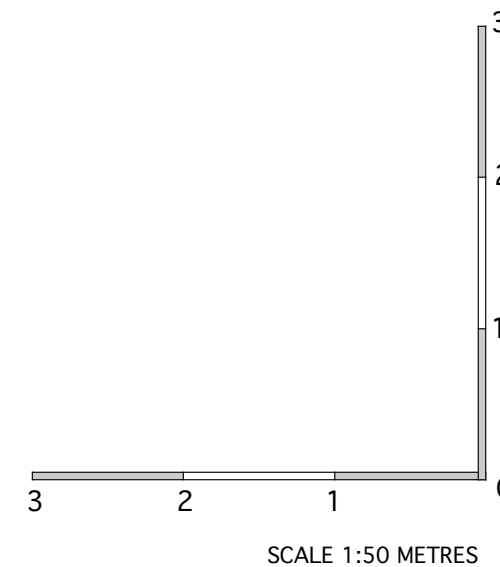

GENERAL NOTES:  
 UNLESS OTHERWISE NOTED ALL DIMENSIONS ARE GIVEN IN MILLIMETRES  
 ALL DIMENSIONS MUST BE VERIFIED ON SITE BEFORE THE COMMENCEMENT OF WORK OR THE FABRICATION OF ANY ITEM. DISCREPANCIES MUST BE REPORTED TO THE ARCHITECT  
 THIS DRAWING IS NOT FOR CONSTRUCTION - FOR BUILDING REGULATIONS - COMPLIANT DETAILS CONTACT TURQUOISE NOISE LTD.  
 THIS DRAWING AND DESIGN REMAINS THE COPYRIGHT OF TURQUOISE NOISE LTD. AND MAY NOT BE REPRODUCED WITHOUT PERMISSION

**TURQUOISE NOISE LTD.**

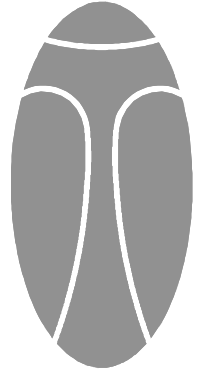

The Coach House  
 2 The Stables  
 Tewin Water  
 Welwyn, Herts AL6 0BW  
 mail@turquoisenoise.com  
 01438 717081

**PRELIMINARY**

rev:	revision notes:	date:
drawn by:	drawn date:	scale:
DF	AUG 09	1:50 @ A3
project:		
17 RONA ROAD LONDON NW3		
client:		
MRS. S. GRANT		
dwg title:		
PROPOSED ELEVATIONS & SECTION FOR GROUND FLOOR FLAT		
dwg no:		rev:
919 PL12		A