




FIRST FLOOR

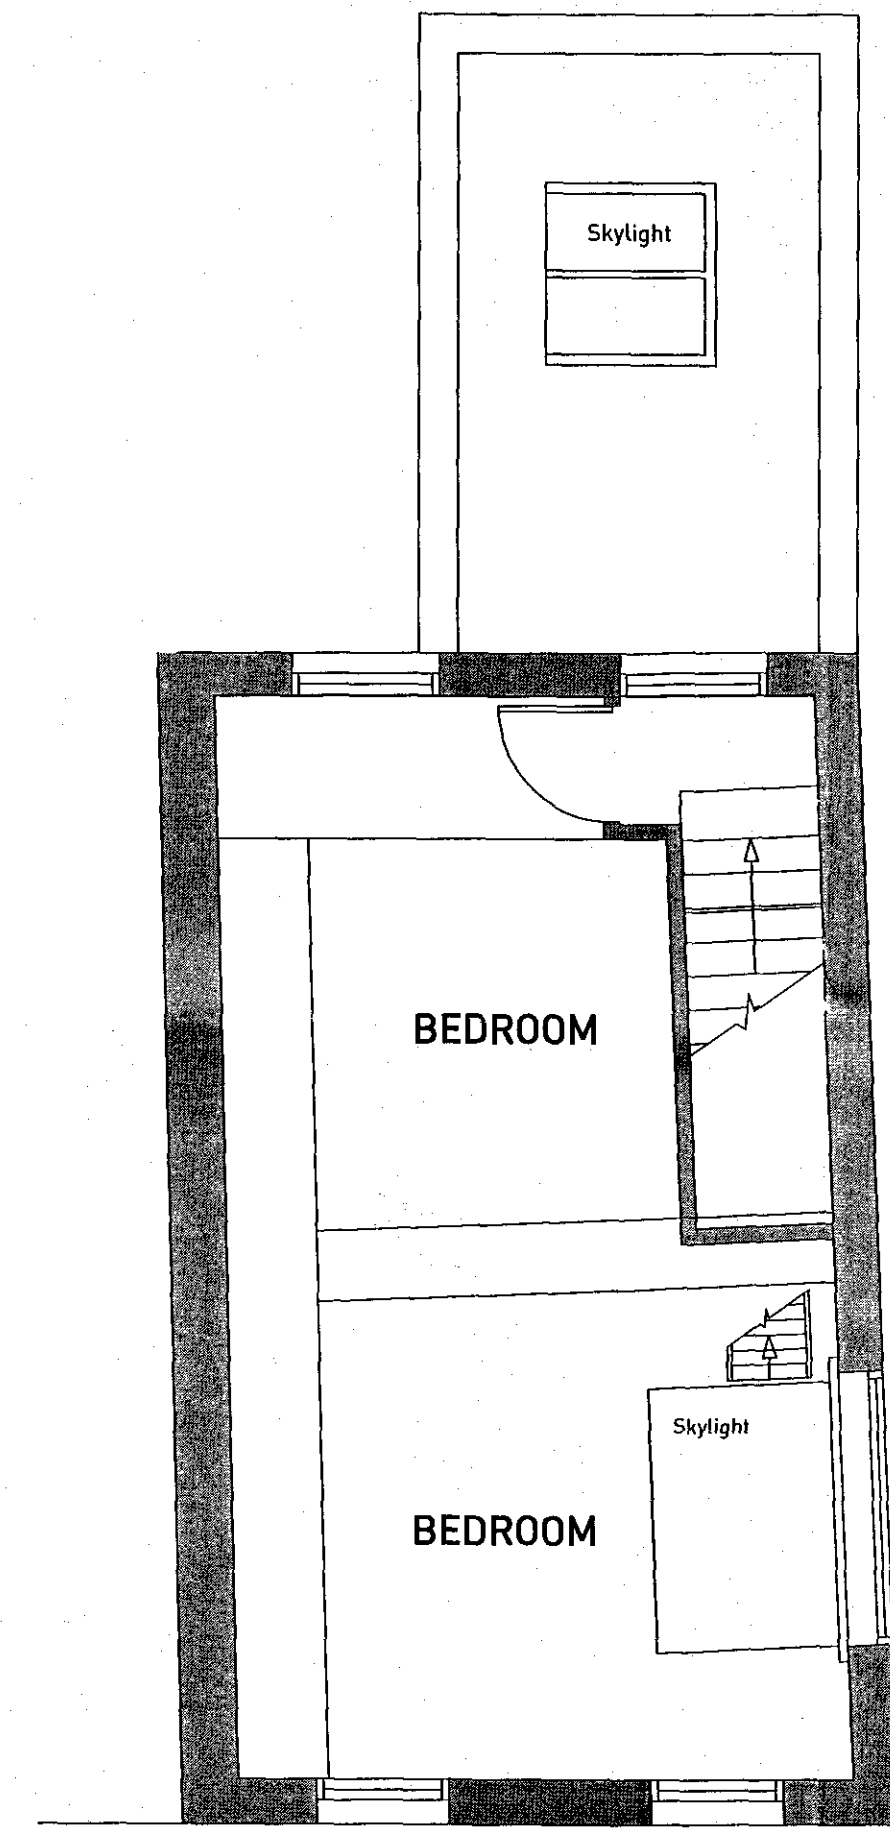


SECOND FLOOR

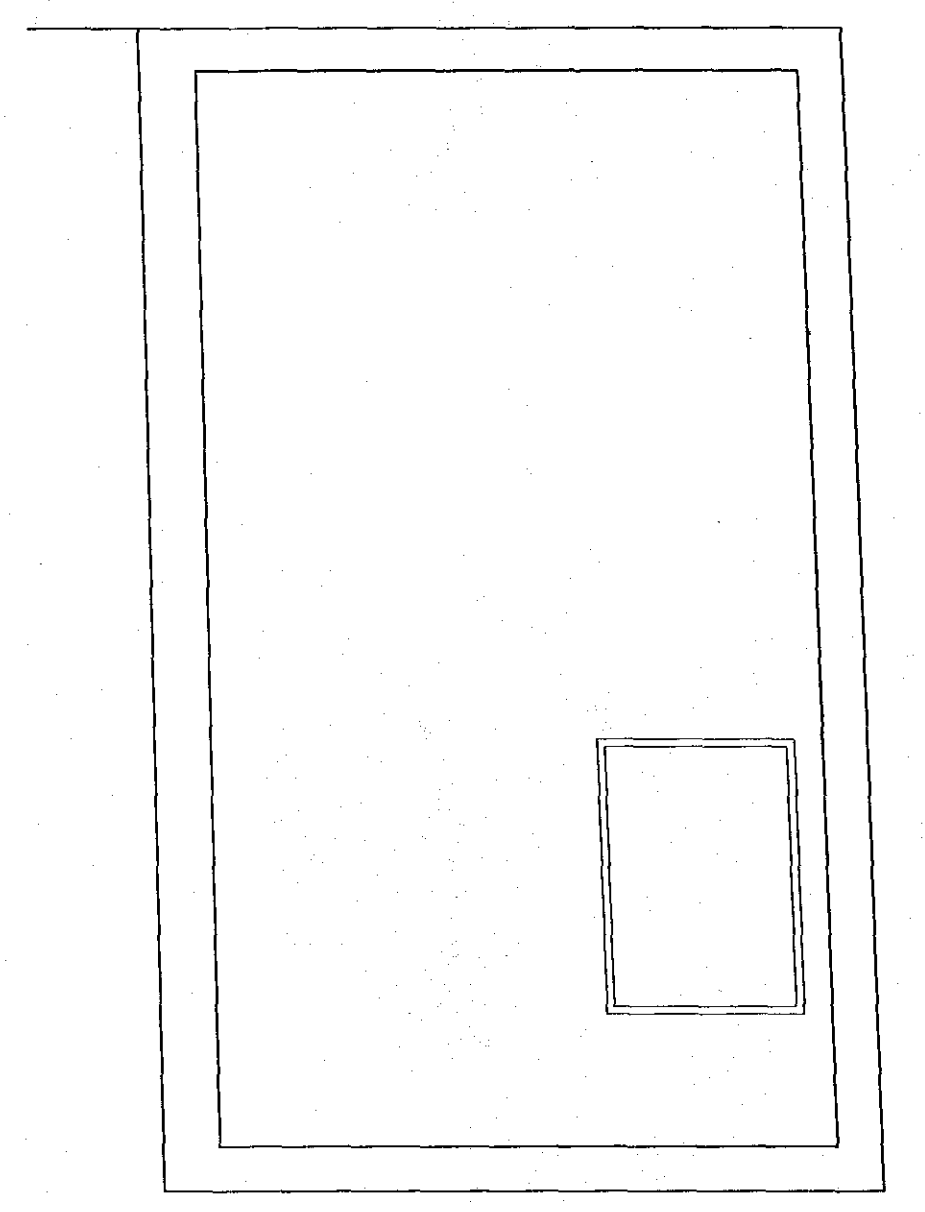

ROOF PLAN

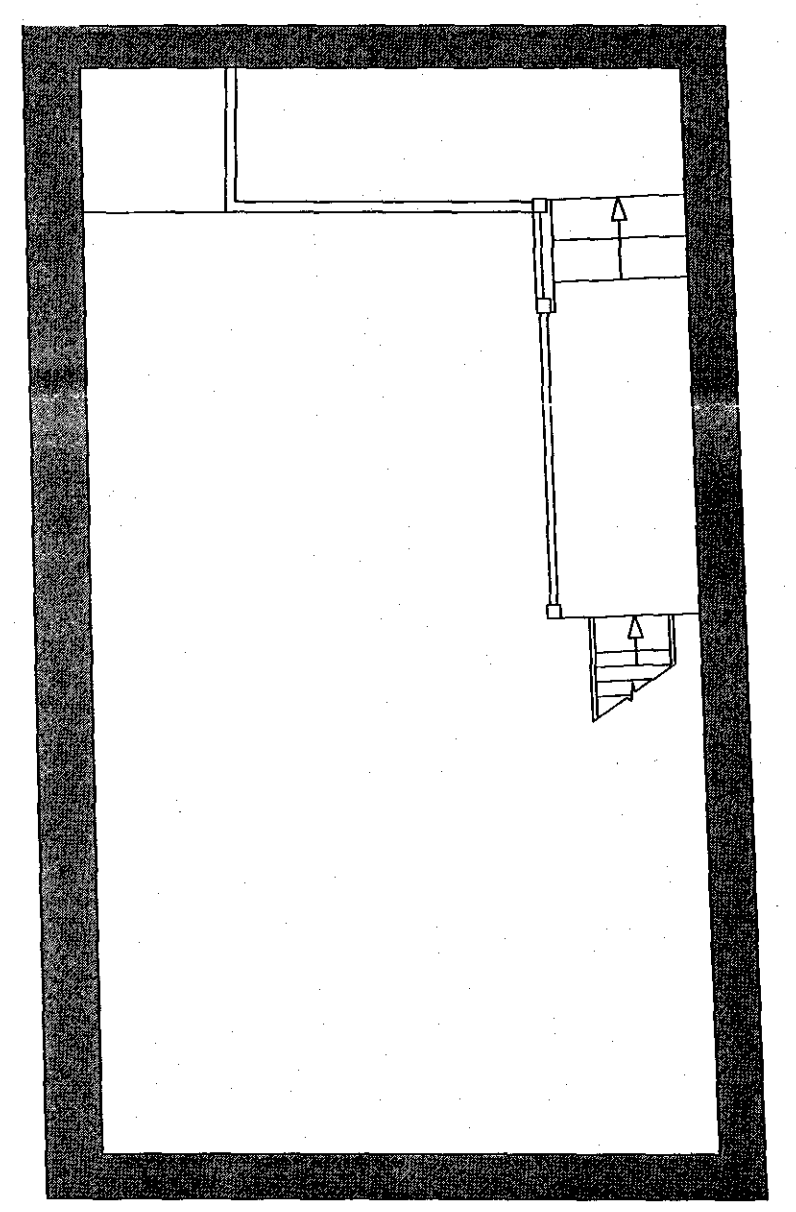

MEZZANINE FLOOR

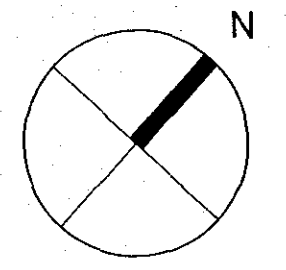

GENERAL NOTES:
 Do not scale from this drawing.
 Check drawing on receipt and immediately report any discrepancies to the Architect.
 Verify all dimensions and levels on site prior to construction.

No.	Date	Revision Notes
A	8/10/09	Addition of Lower Ground Floor

PLANNING

Project 51 FLASK WALK LONDON, NW3 1HH		
Drawing PLANS AS EXISTING		
Project No 1025	Drawing No TP01	Revision A
Scale: 1:50/1:1000 A1/A3	Date SEPT 09	Revised -