




Front Elevation

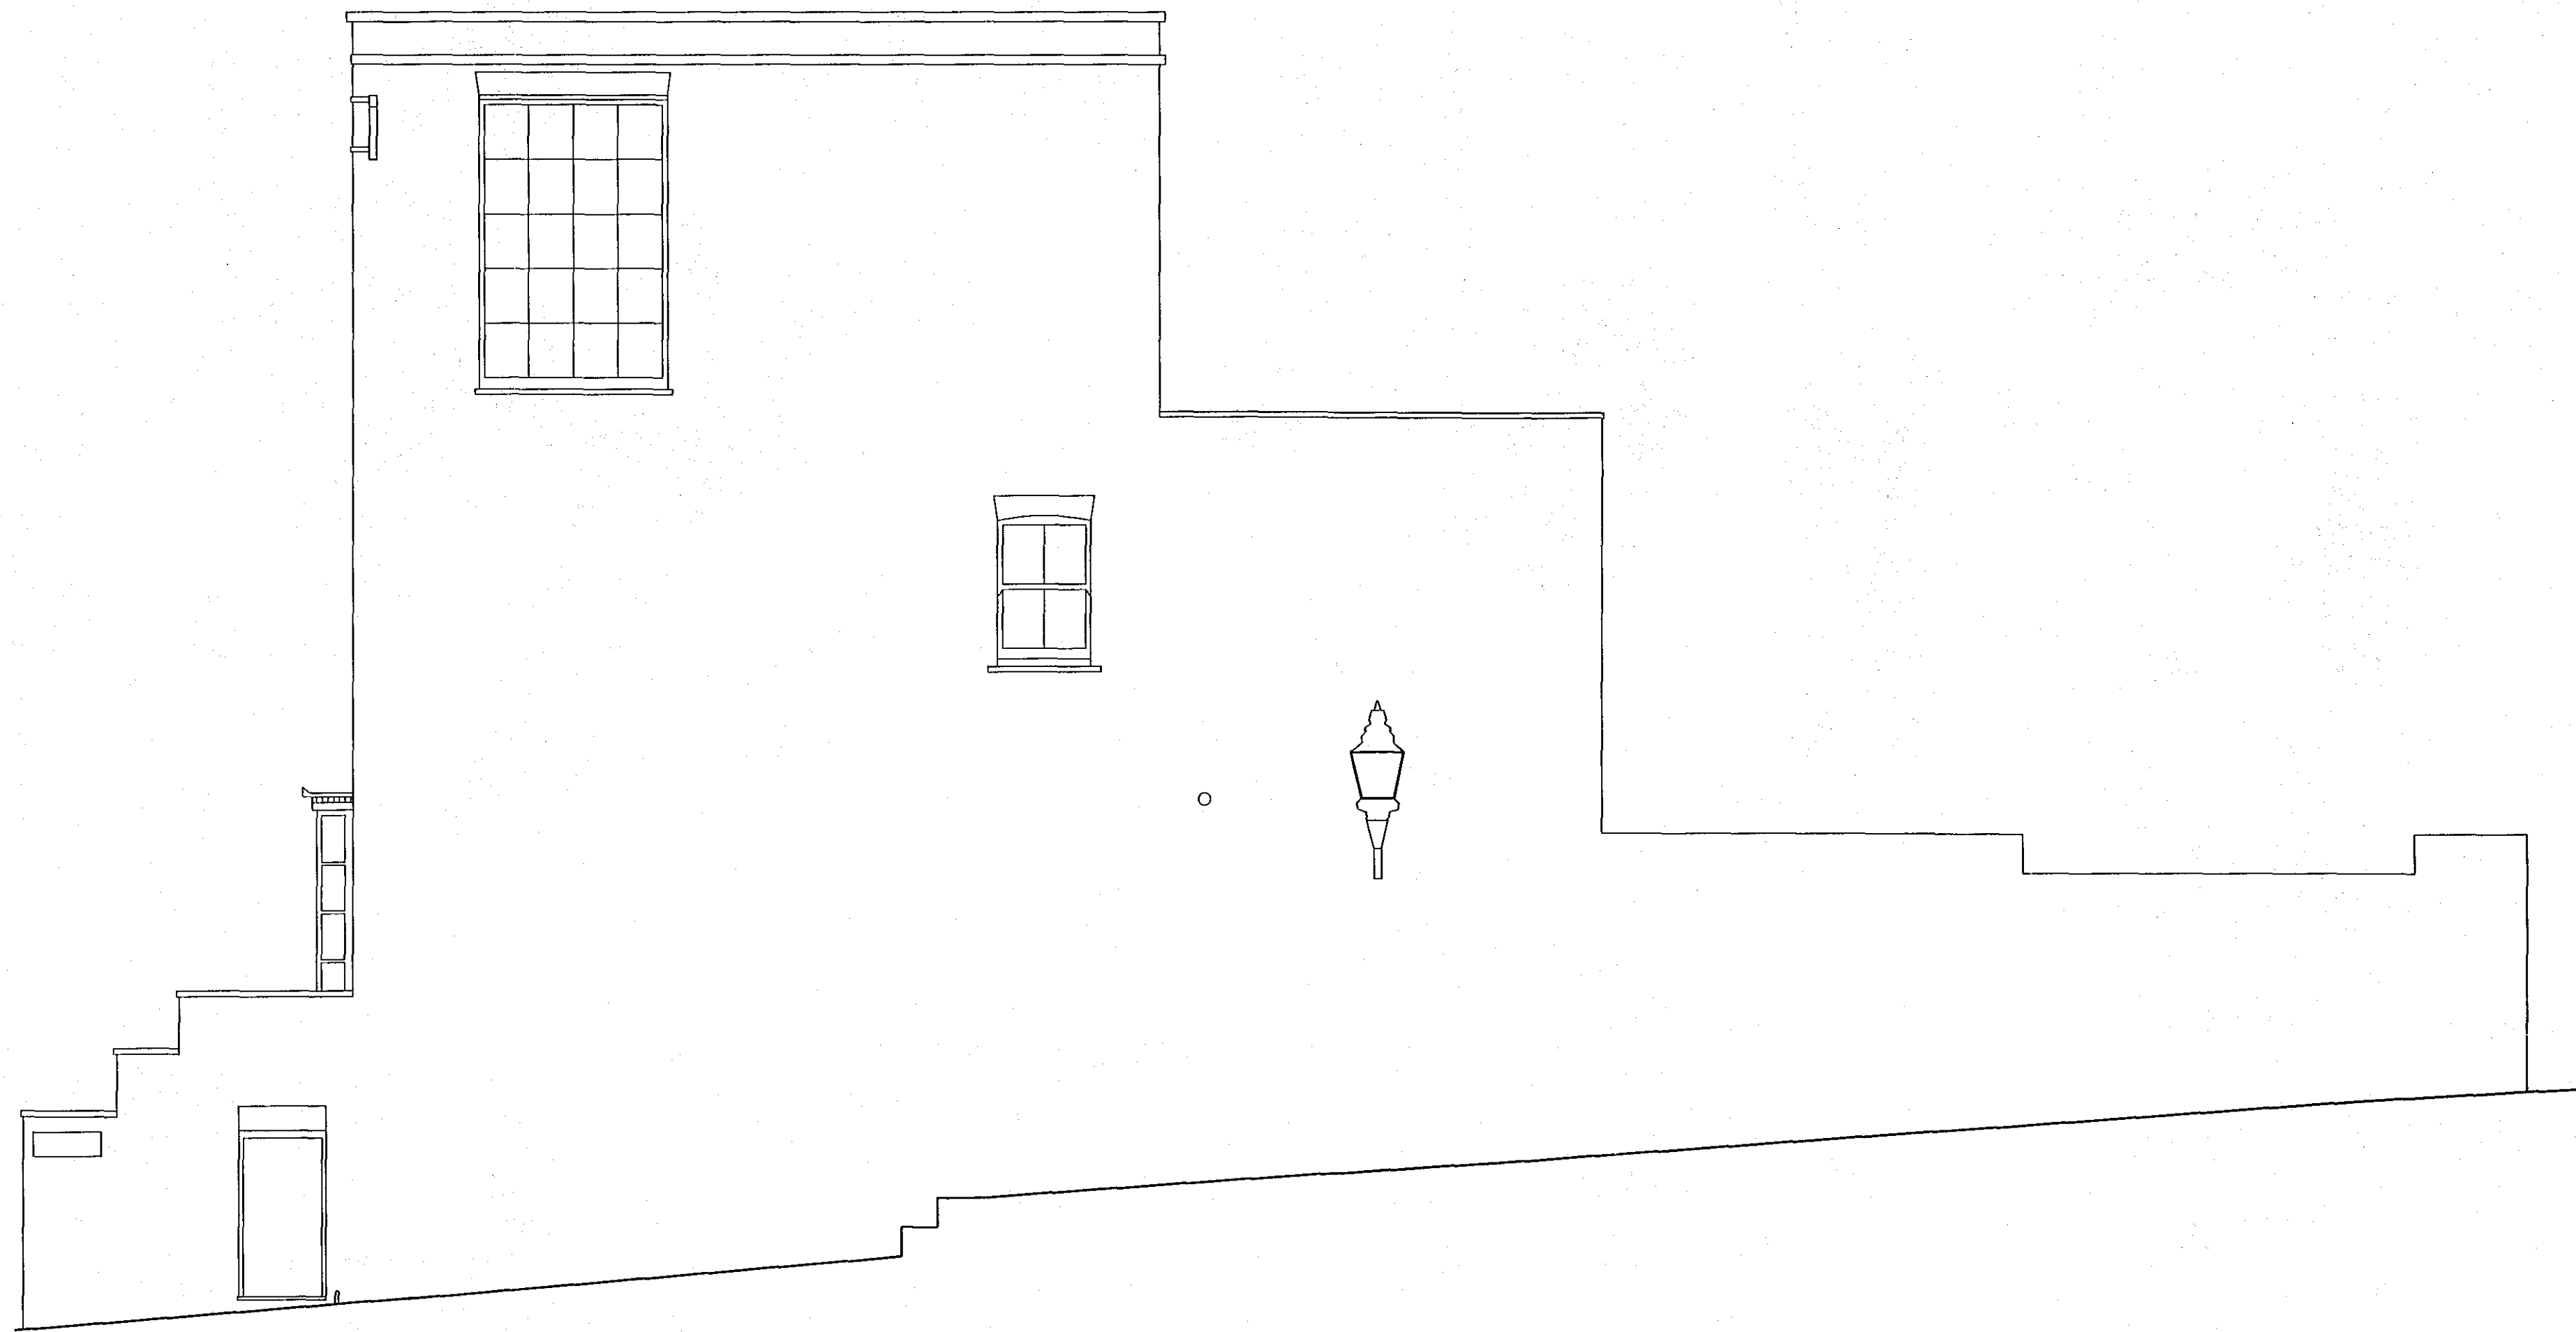

Side Elevation

GENERAL NOTES:
 Do not scale from this drawing.
 Check drawing on receipt and immediately report any discrepancies to the Architect.
 Verify all dimensions and levels on site prior to construction.

No.	Date	Revision Notes

PLANNING

Project 51 FLASK WALK LONDON, NW3 1HH		
Drawing ELEVATIONS AS EXISTING		
Project No 1025	Drawing No TP02	Revision
Scale: 50 / 1:100 A1 / A3	Date SEPT 09	Revised -