




REAR ELEVATION

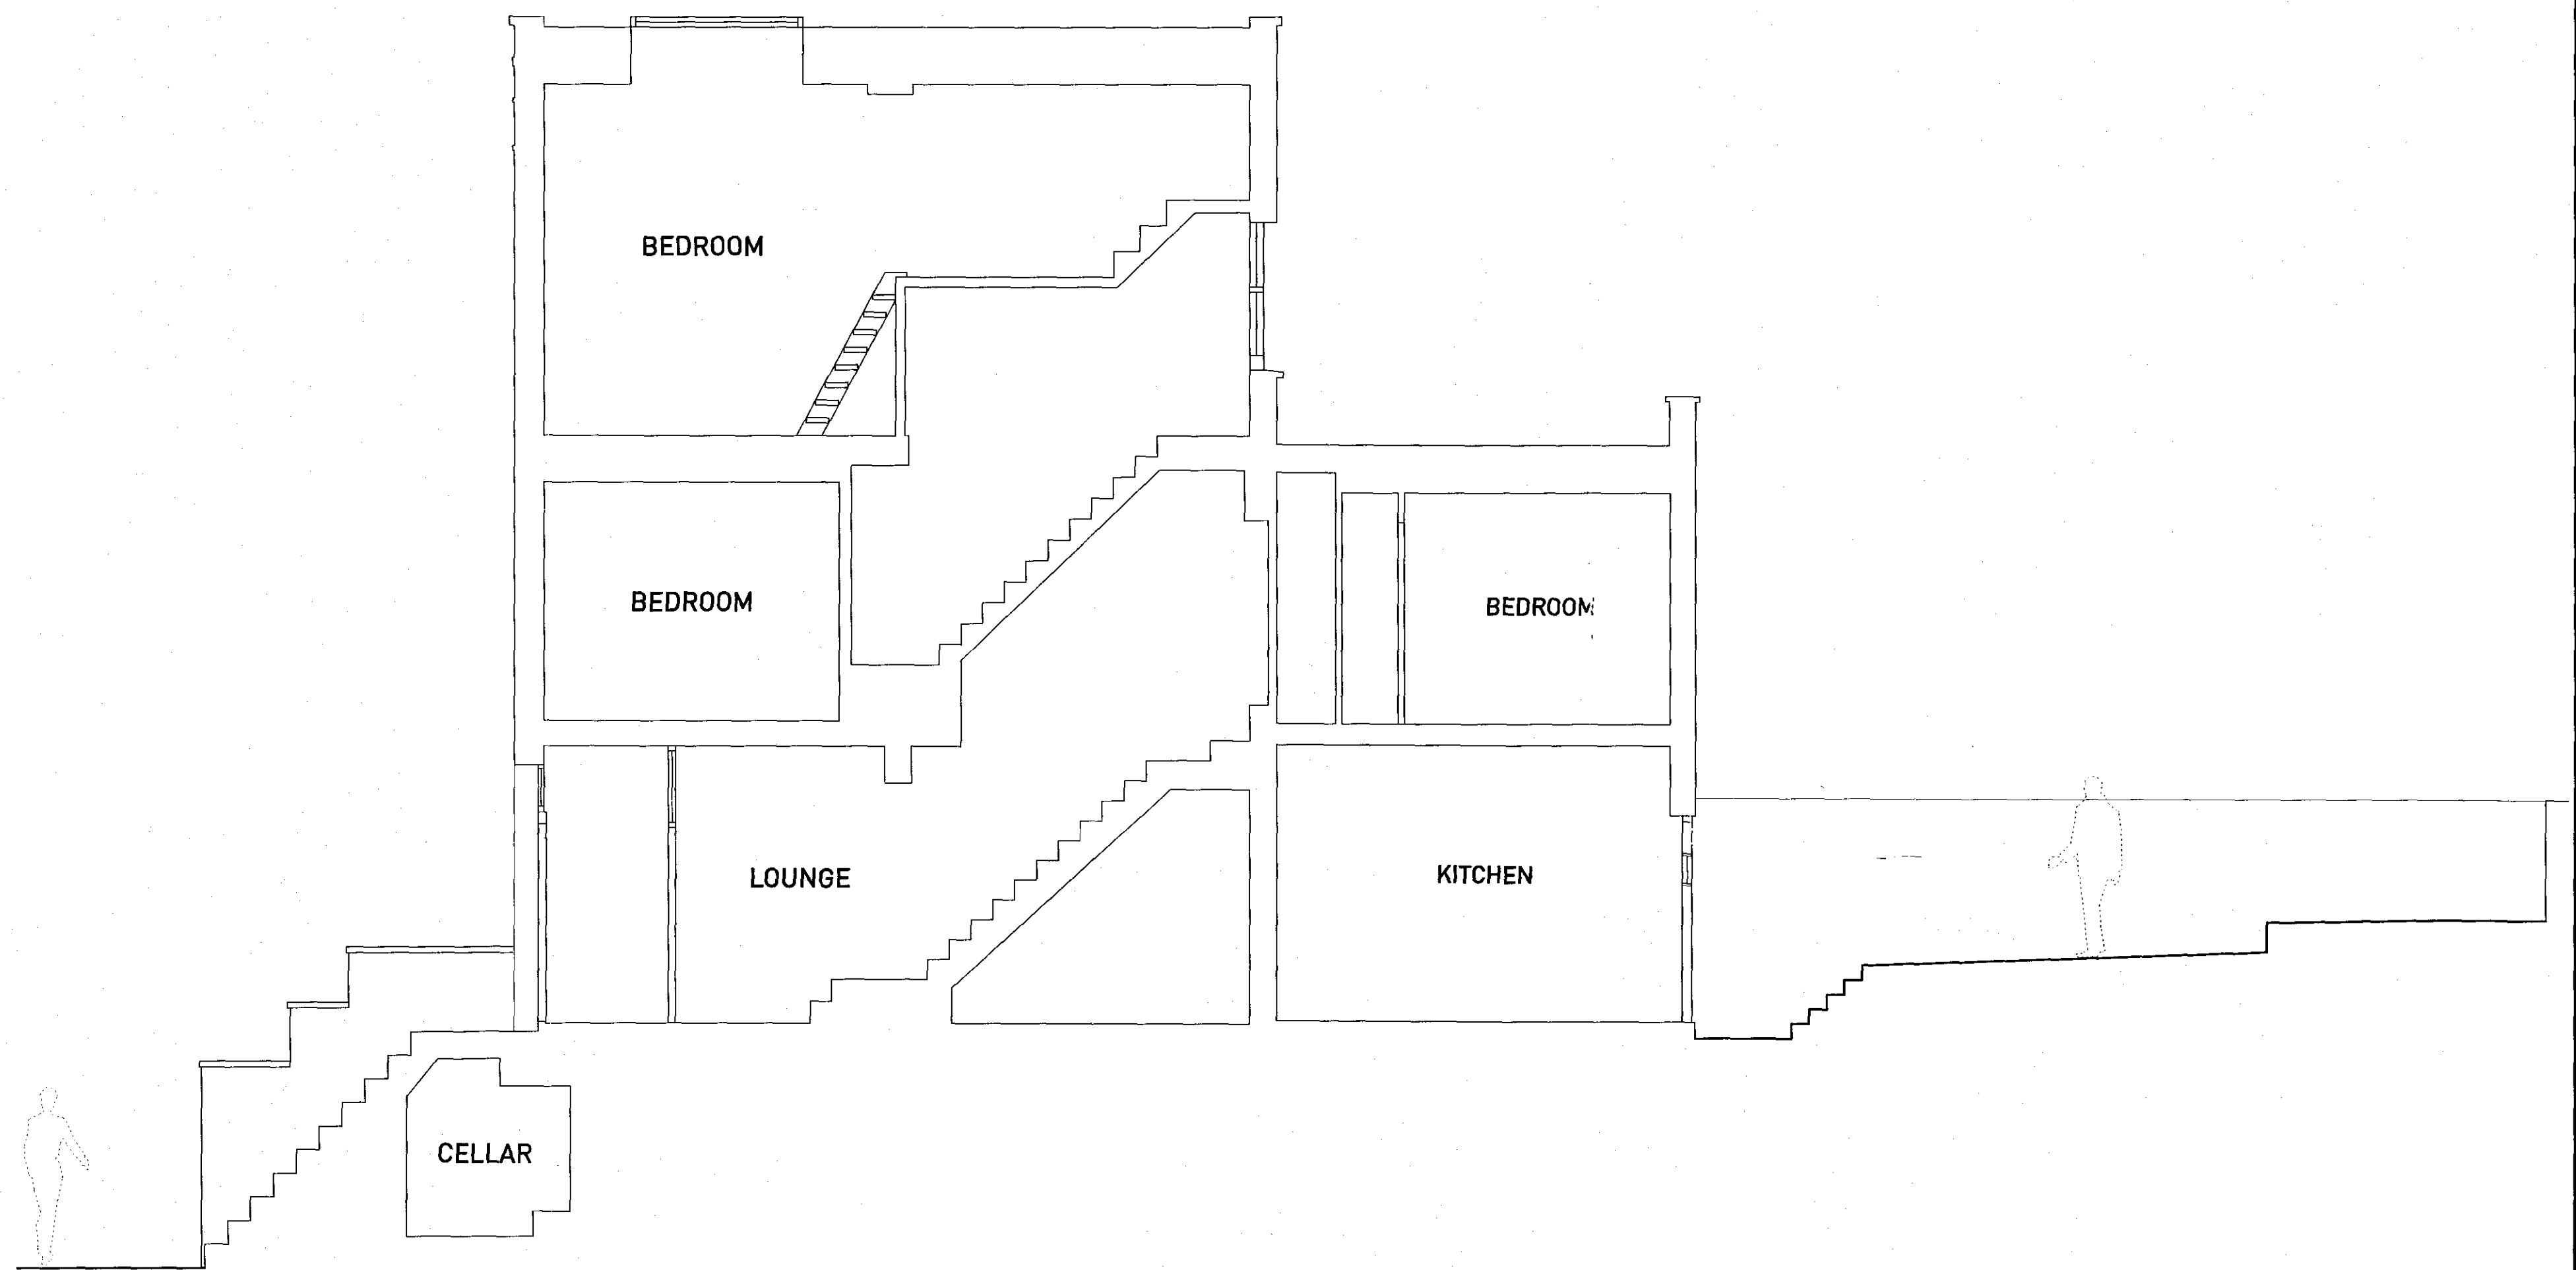

LONG SECTION

GENERAL NOTES:  
 Do not scale from this drawing.  
 Check drawing on receipt and immediately report any discrepancies to the Architect.  
 Verify all dimensions and levels on site prior to construction.

No.	Date	Revision Notes

**PLANNING**

Project <b>51 FLASK WALK LONDON, NW3 1HH</b>		
Drawing <b>ELEVATIONS AS EXISTING</b>		
Project No <b>1025</b>	Drawing No <b>TP03</b>	Revision
Scale 1:50 / 1:100 A1 / A3	Date Sept 09	Revised