



FRONT ELEVATION (NO. 8)

SCALE 1:50

3 PATSHULL
PLACE

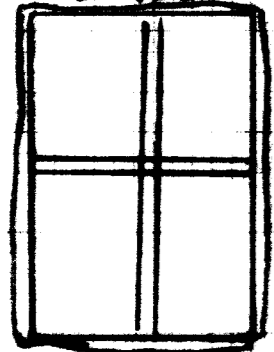

40 PATSHULL RD

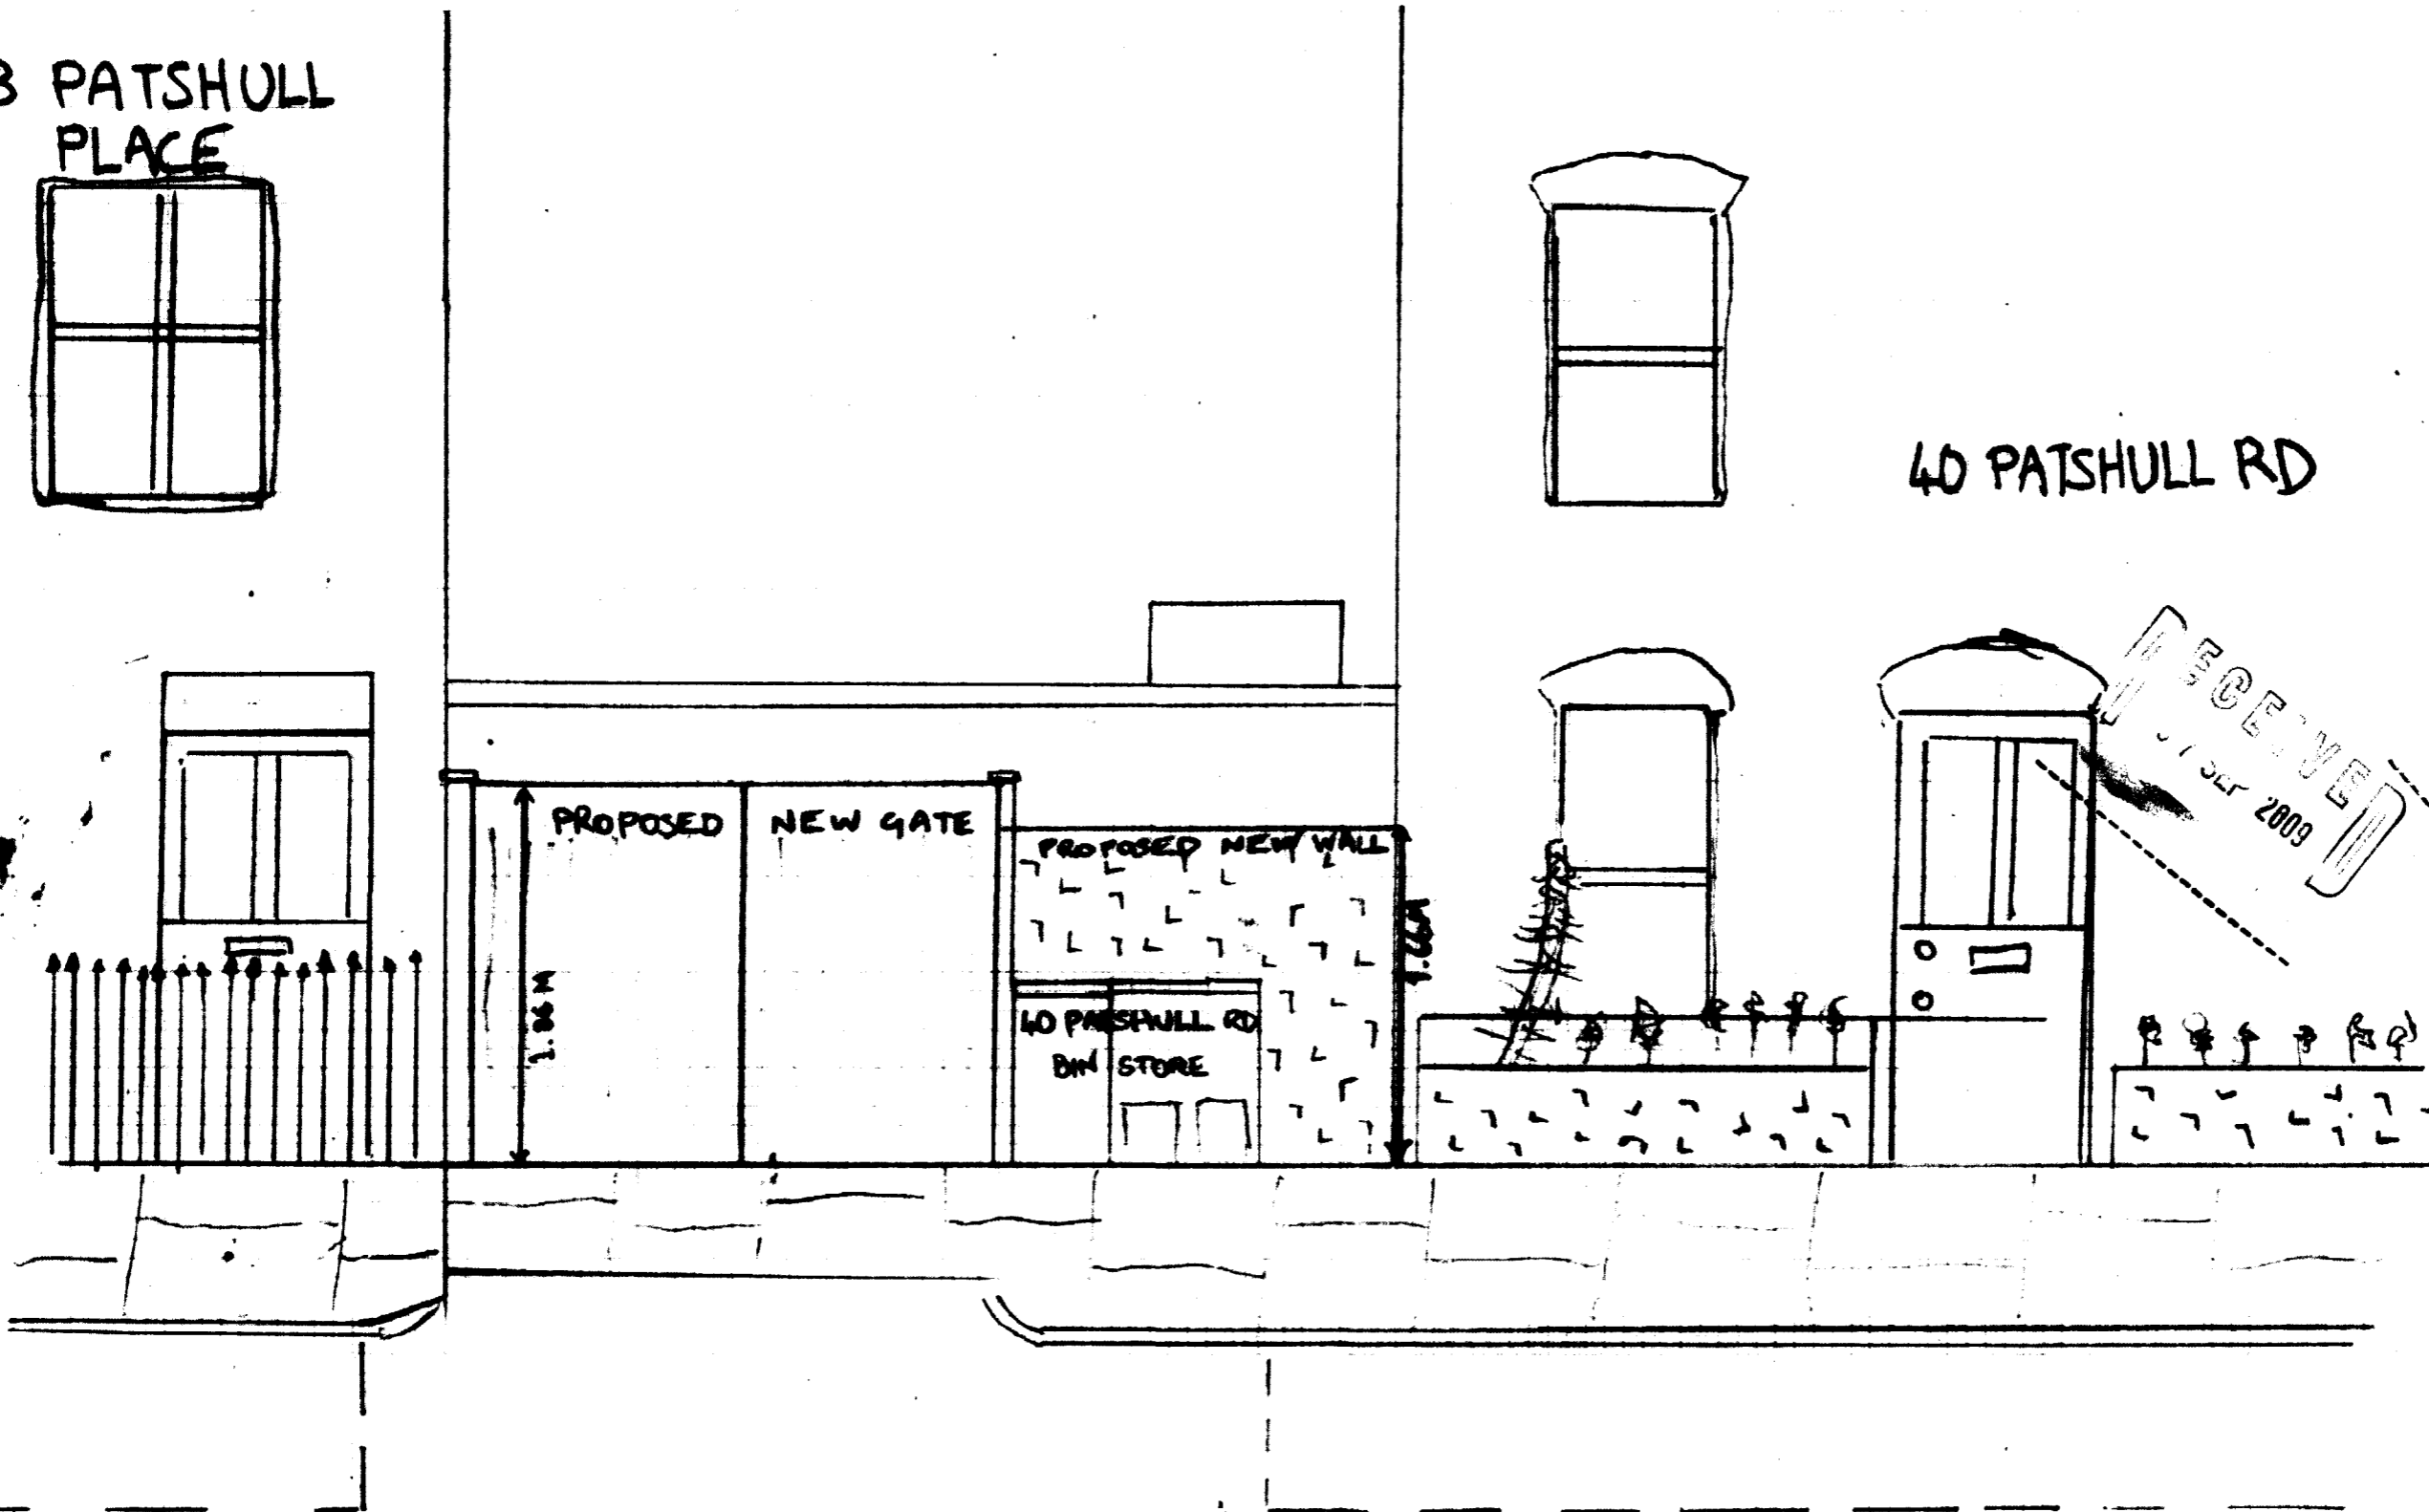

RECEIVED
07 SEP 2009

RECEIVED
07 SEP 2009