





FLOOR PLANS (PLAN A) SCALE 1:50

PAVEMENT OF PATSHULL PLACE

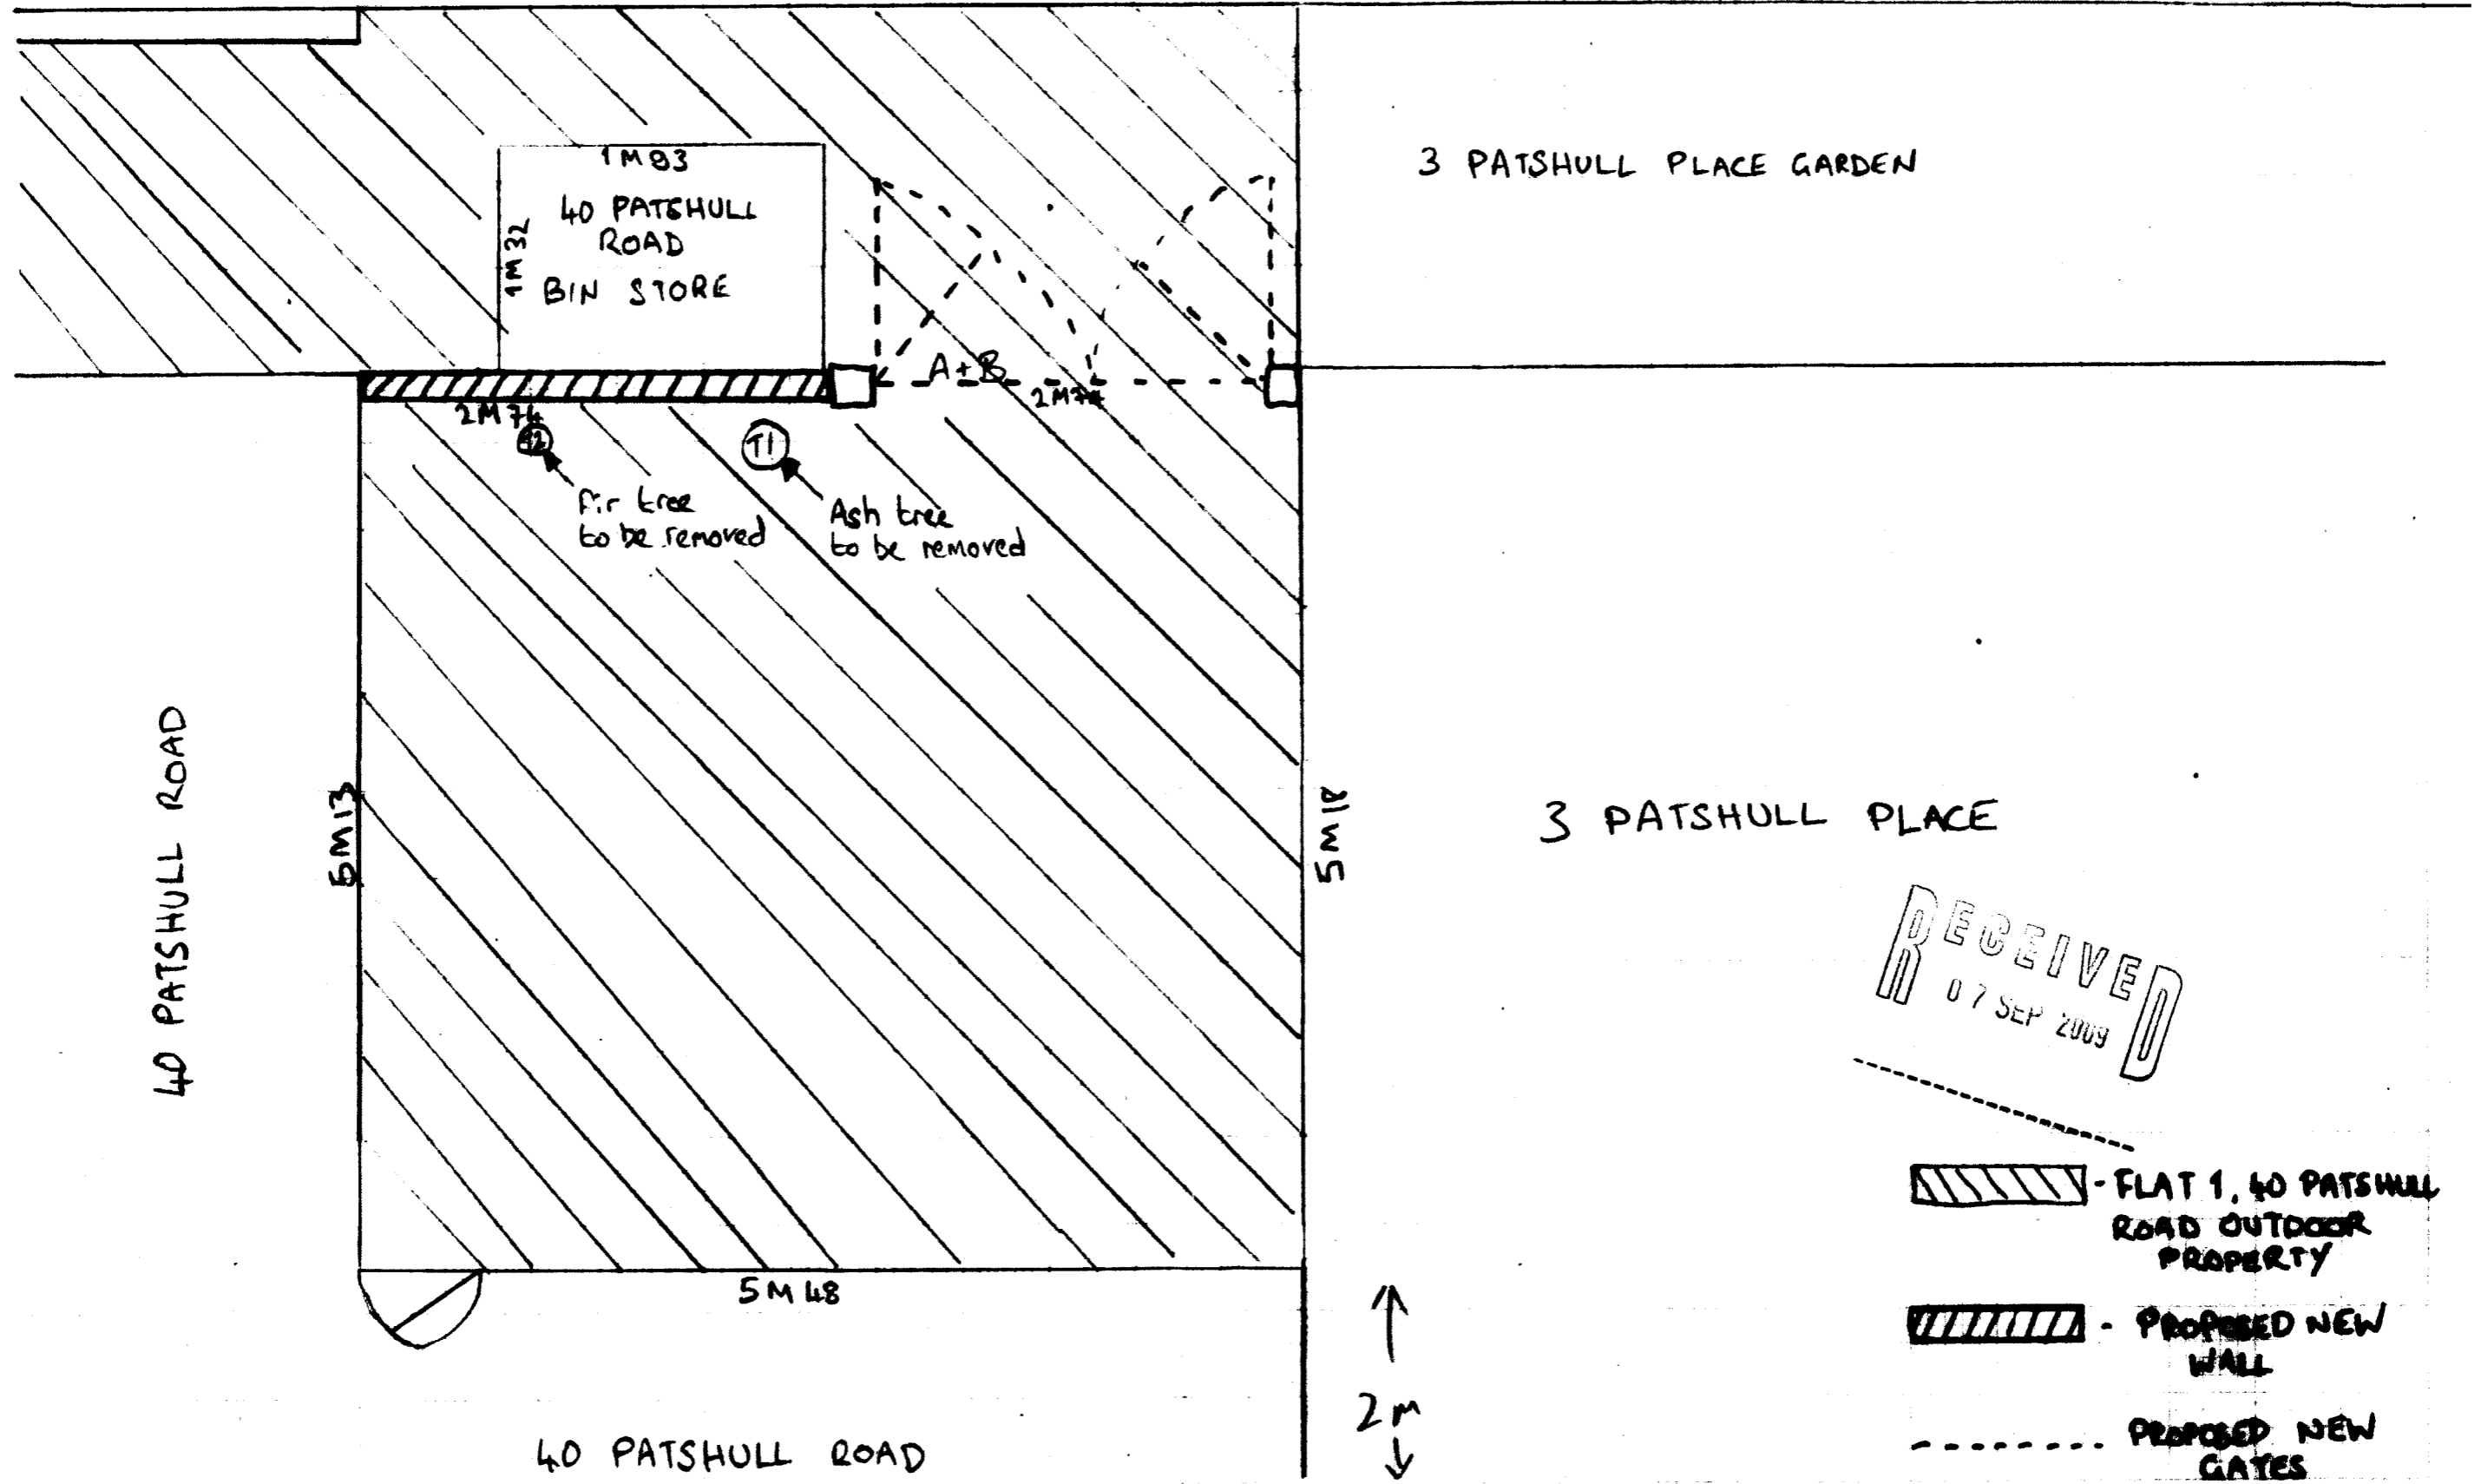

RECEIVED  
07 SEP 2009

 -  - FLAT 1, 40 PATSHULL ROAD OUTDOOR PROPERTY
-  - PROPOSED NEW WALL
-  - PROPOSED NEW GATES