



NOTES / LEGEND


THIS DRAWING IS PREPARED SOLELY FOR THE PURPOSES OF MAKING A PLANNING APPLICATION AND DOES NOT PERTAIN TO SHOW ALL INFORMATION REQUIRED FOR COMPLIANCE CONSTRUCTION INFORMATION, FOR THE PURPOSES OF TENDERING OR BUILDING WITH BUILDING REGULATIONS.

NOTE THAT NO STRUCTURAL SURVEY WAS CARRIED OUT. IT IS THE RESPONSIBILITY OF THE APPLICANT AND THE CONTRACTOR TO CHECK ALL LEVELS / DIMENSIONS INDICATED ON SITE. DO NOT SCALE FROM THIS DRAWING, ALWAYS REFER TO ON SITE DIMENSIONS.

As existing

Planning application 2008/4506

PROJECT 40 ROCHESTER PLACE NW 1		DATE SEPTEMBER 2008
DRAWING EXISTING FRONT ELEVATION		SCALE 1:50 @ A3
APPLICANT JOANNE BOLE		

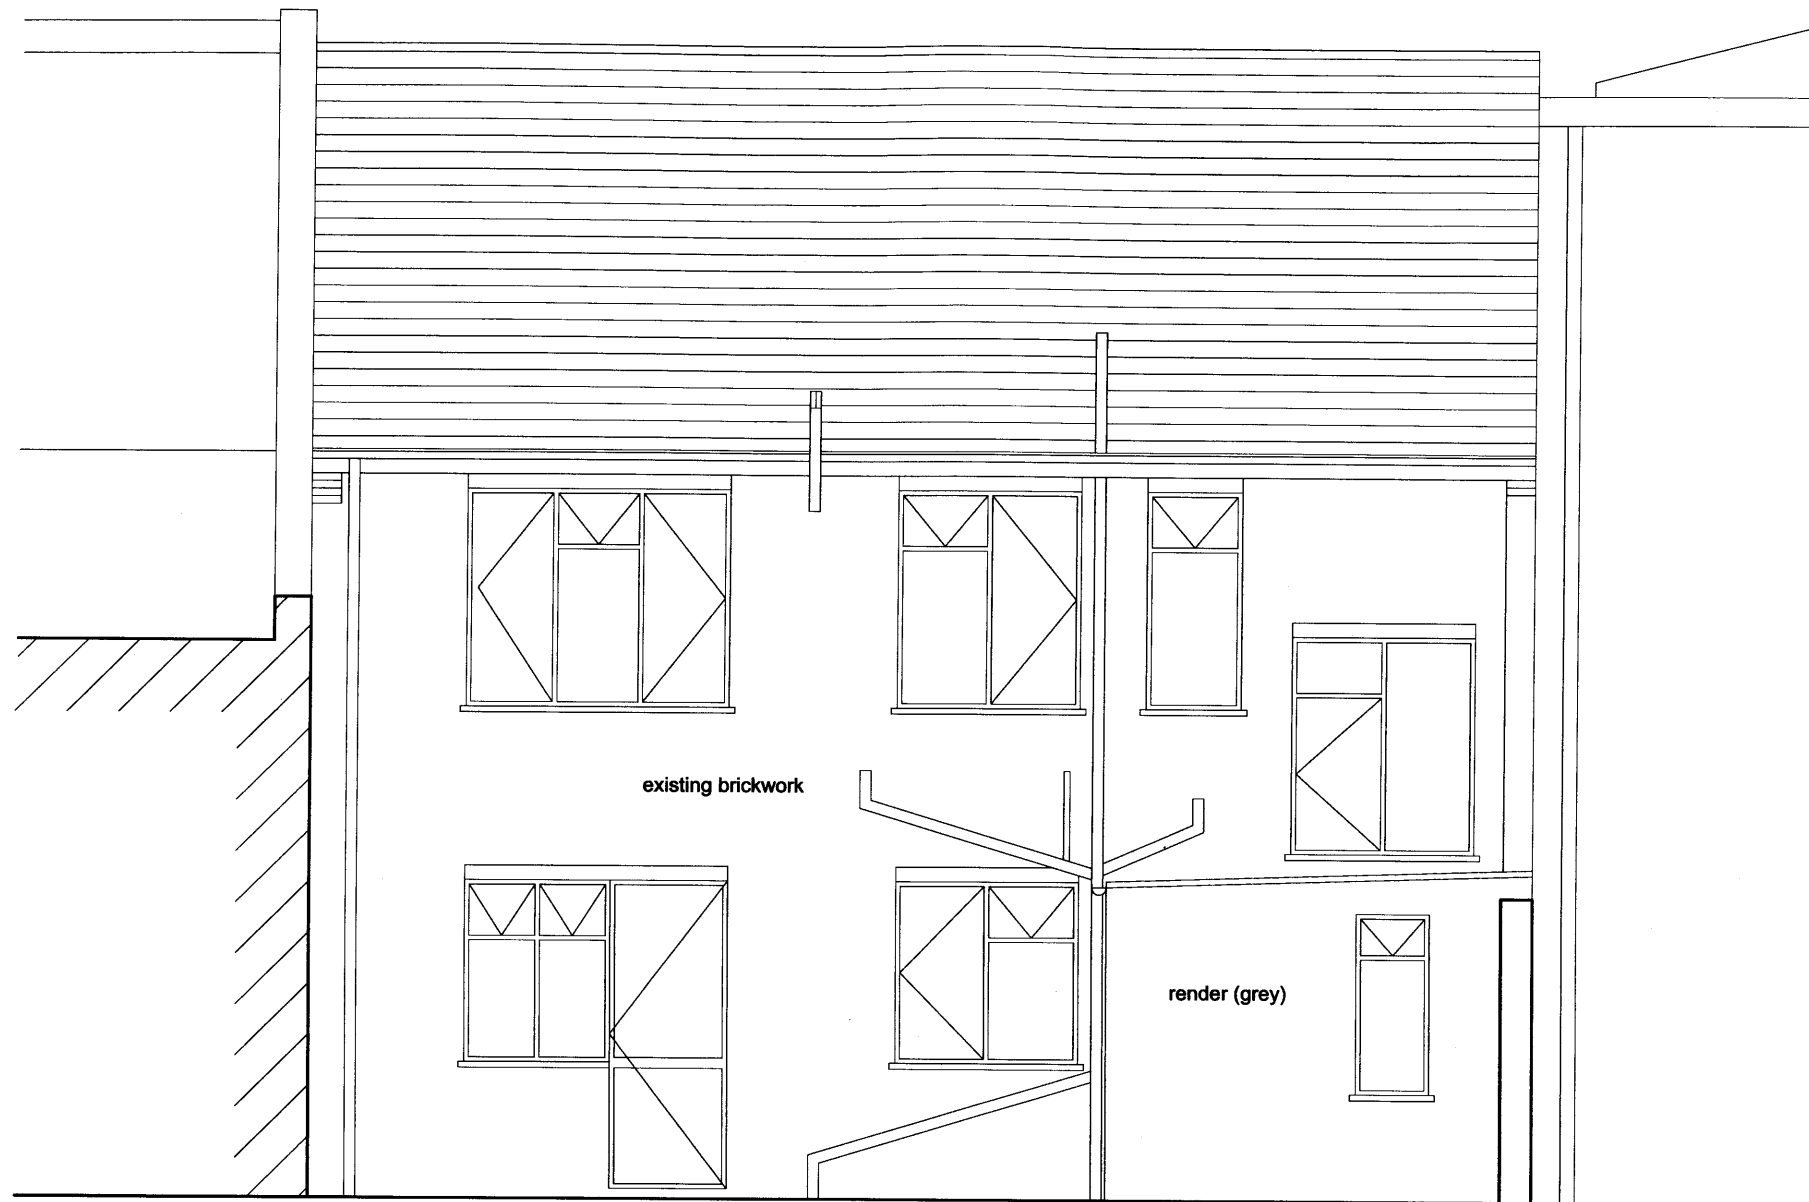

NO. 38

NO. 40

NO. 42

NOTES / LEGEND


THIS DRAWING IS PREPARED SOLELY FOR THE PURPOSES OF MAKING A PLANNING APPLICATION AND DOES NOT PERTAIN TO SHOW ALL INFORMATION REQUIRED FOR COMPLIANCE CONSTRUCTION INFORMATION, FOR THE PURPOSES OF TENDERING OR BUILDING WITH BUILDING REGULATIONS.

NOTE THAT NO STRUCTURAL SURVEY WAS CARRIED OUT. IT IS THE RESPONSIBILITY OF THE APPLICANT AND THE CONTRACTOR TO CHECK ALL LEVELS / DIMENSIONS INDICATED ON SITE. DO NOT SCALE FROM THIS DRAWING. ALWAYS REFER TO ON SITE DIMENSIONS.

As existing

Planning application 2008/4506

<small>PROJECT</small> 40 ROCHESTER PLACE NW 1	
<small>DRAWING</small> EXISTING REAR ELEVATION	<small>DATE</small> SEPTEMBER 2008
<small>APPLICANT</small> JOANNE BOLE	<small>SCALE</small> 1:50 @ A3

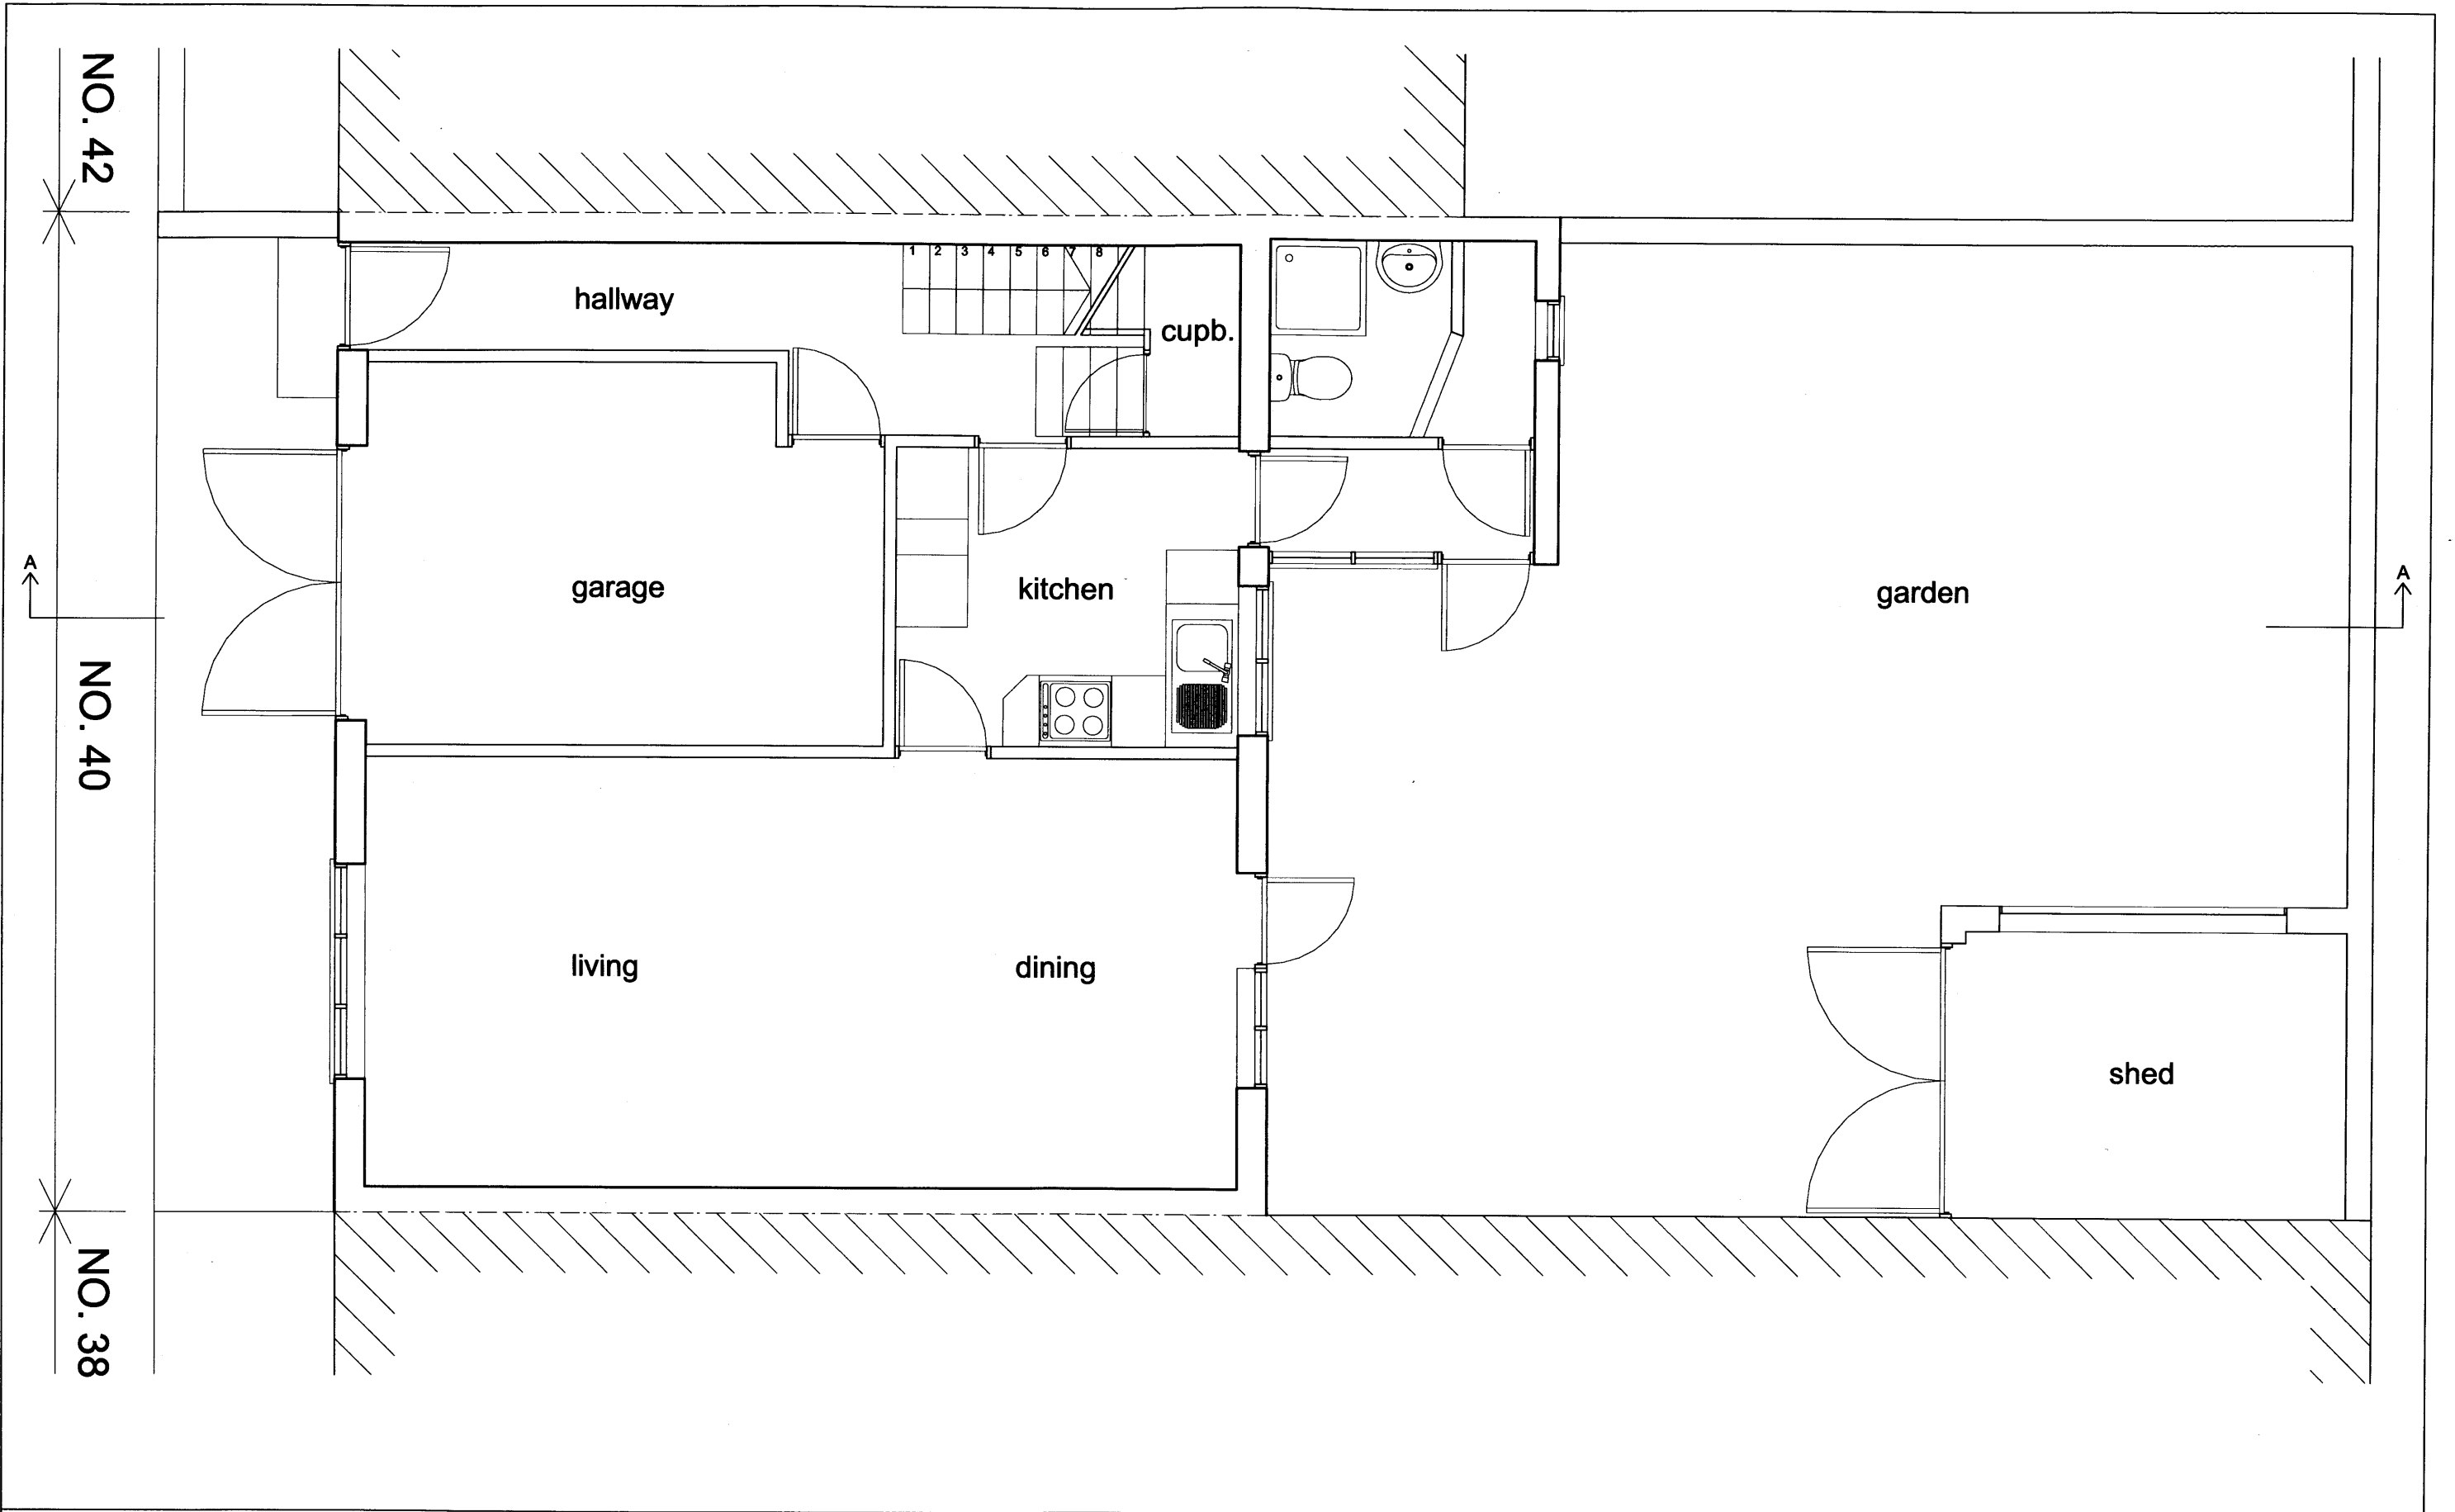


NOTES / LEGEND

THIS DRAWING IS PREPARED SOLELY FOR THE PURPOSES OF MAKING A PLANNING APPLICATION AND DOES NOT PERTAIN TO SHOW ALL INFORMATION REQUIRED FOR COMPLIANCE CONSTRUCTION INFORMATION, FOR THE PURPOSES OF TENDERING OR BUILDING WITH BUILDING REGULATIONS.


NOTE THAT NO STRUCTURAL SURVEY WAS CARRIED OUT. IT IS THE RESPONSIBILITY OF THE APPLICANT AND THE CONTRACTOR TO CHECK ALL LEVELS / DIMENSIONS INDICATED ON SITE. DO NOT SCALE FROM THIS DRAWING. ALWAYS REFER TO ON SITE DIMENSIONS.

As existing

Planning application 2008/4506

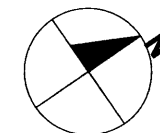

<small>PROJECT</small> 40 ROCHESTER PLACE NW 1	
<small>DRAWING</small> EXISTING GROUND FLOOR PLAN	<small>DATE</small> SEPTEMBER 2008
<small>APPLICANT</small> JOANNE BOLE	<small>SCALE</small> 1:50 @ A3

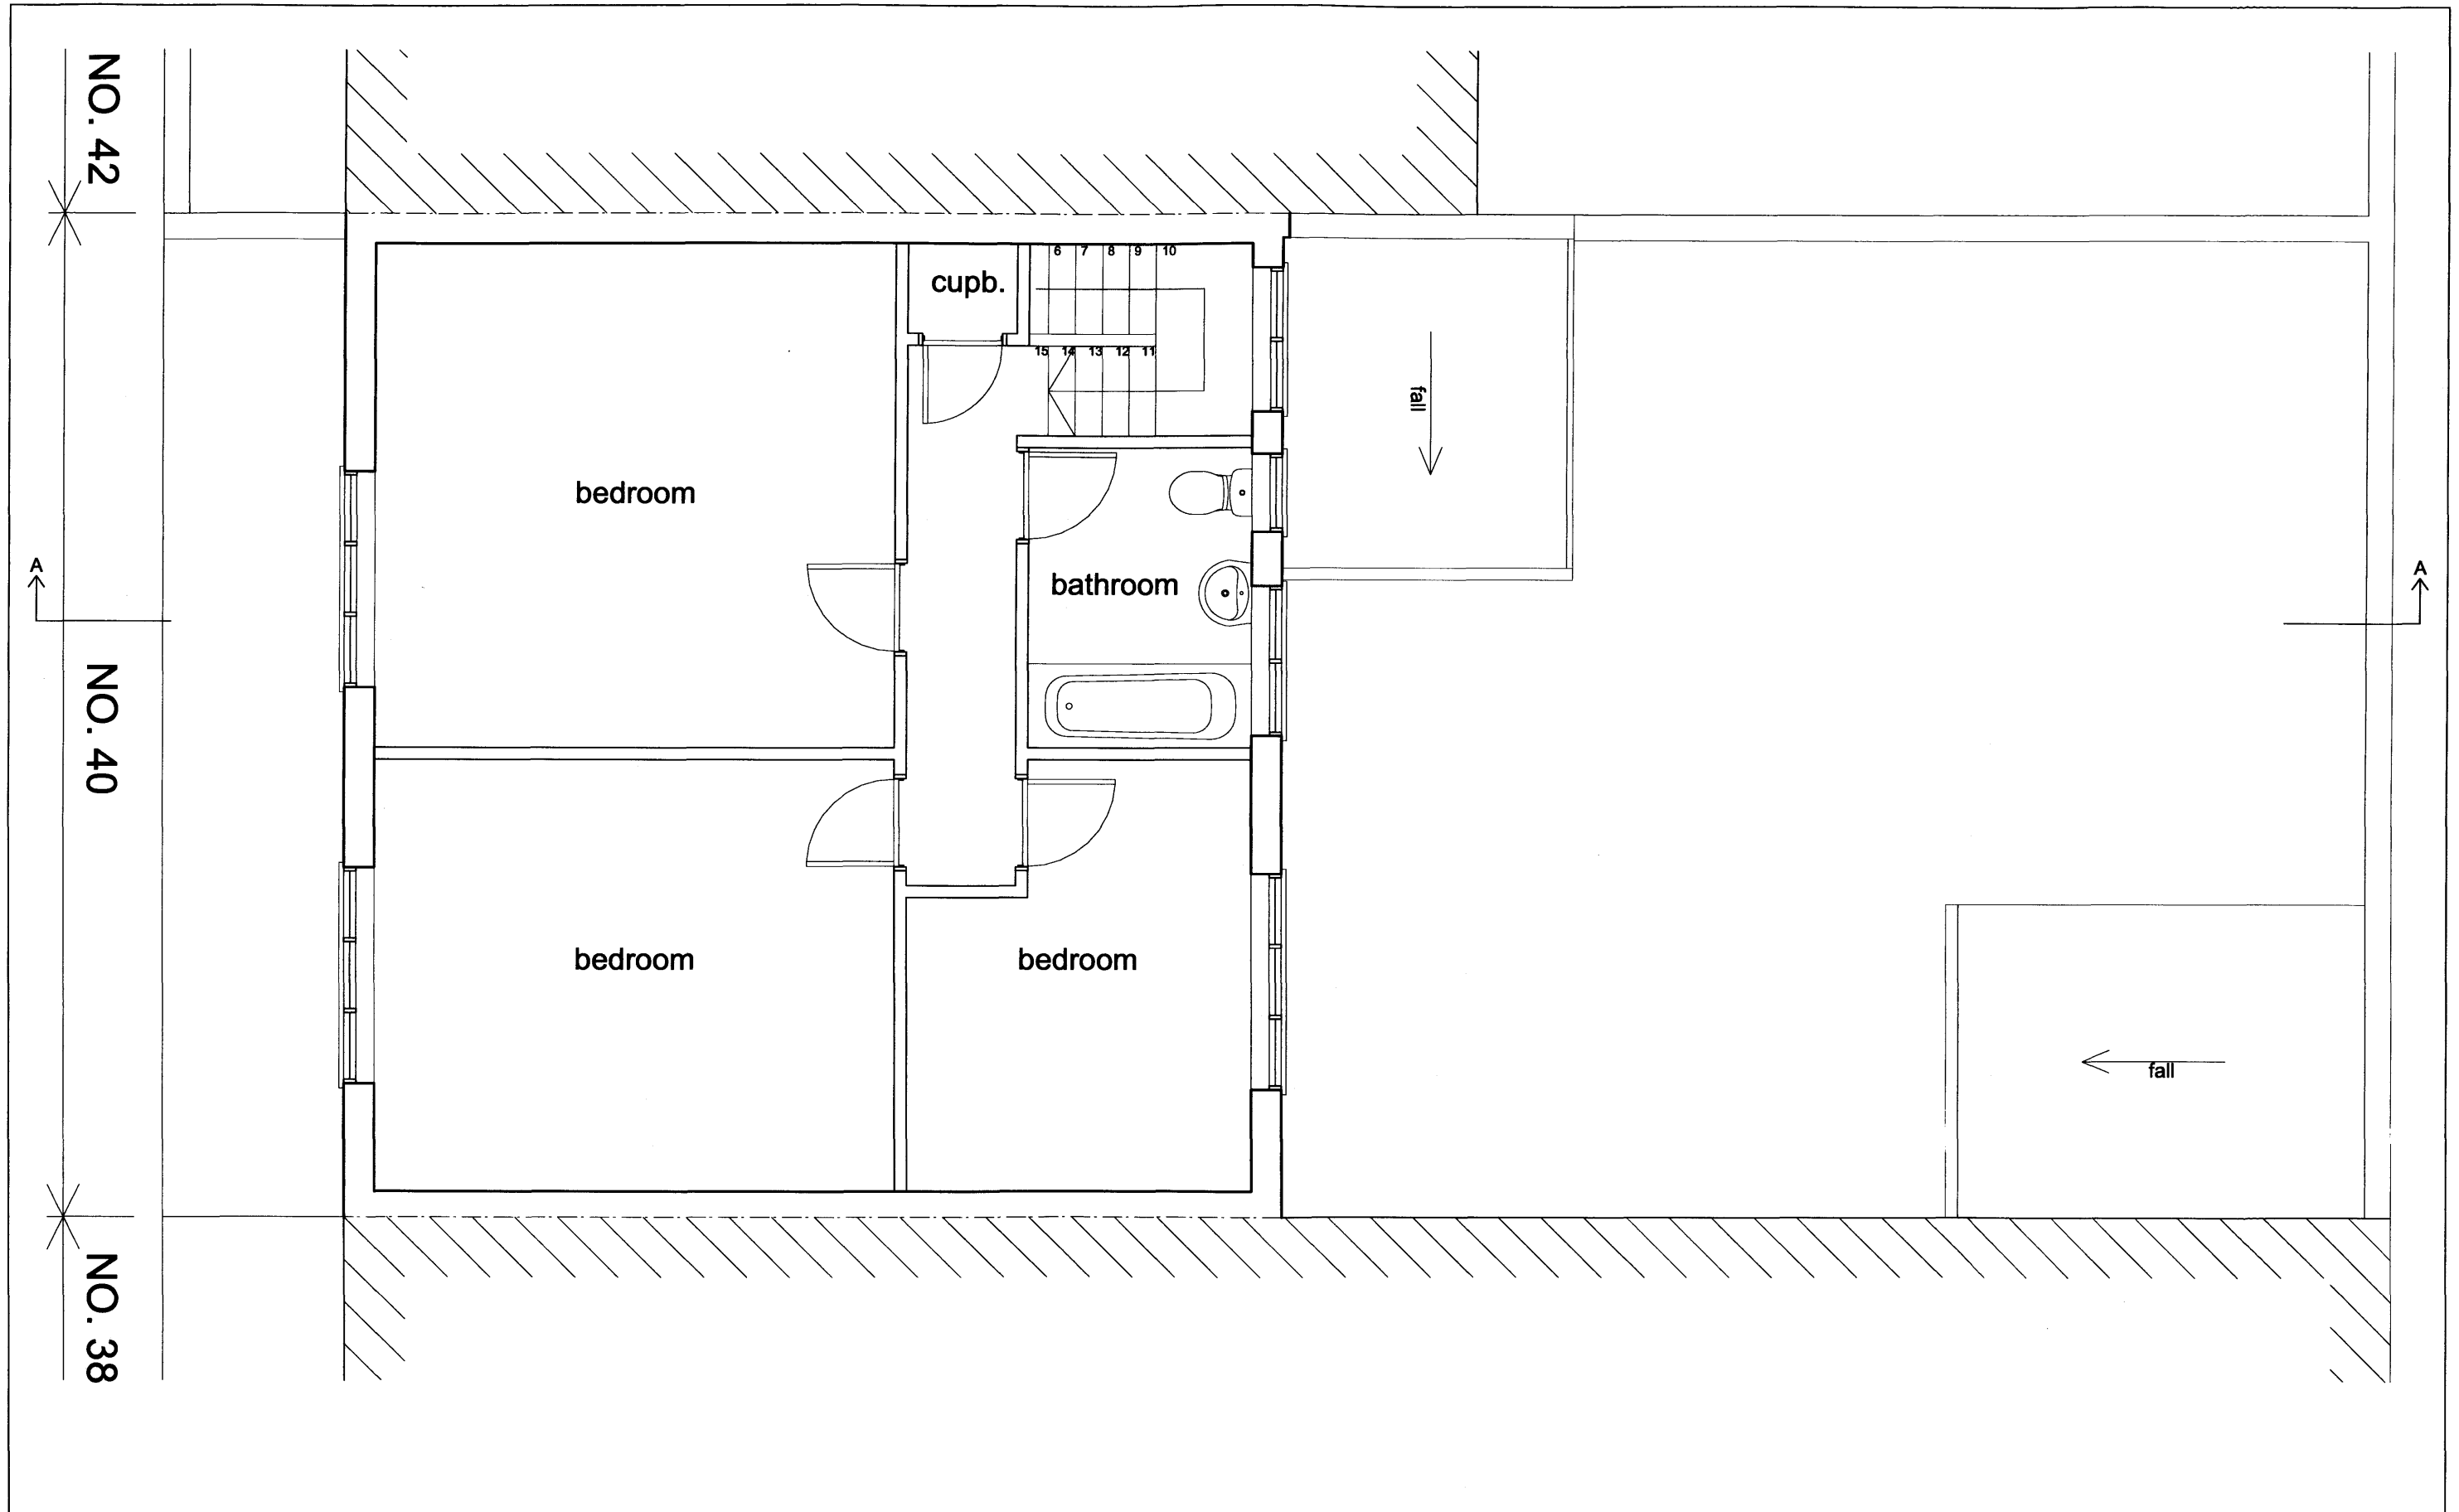


NOTES / LEGEND

THIS DRAWING IS PREPARED SOLELY FOR THE PURPOSES OF MAKING A PLANNING APPLICATION AND DOES NOT PERTAIN TO SHOW ALL INFORMATION REQUIRED FOR COMPLIANCE CONSTRUCTION INFORMATION, FOR THE PURPOSES OF TENDERING OR BUILDING WITH BUILDING REGULATIONS.


NOTE THAT NO STRUCTURAL SURVEY WAS CARRIED OUT. IT IS THE RESPONSIBILITY OF THE APPLICANT AND THE CONTRACTOR TO CHECK ALL LEVELS / DIMENSIONS INDICATED ON SITE. DO NOT SCALE FROM THIS DRAWING. ALWAYS REFER TO ON SITE DIMENSIONS.

As existing

Planning application 2008/4506

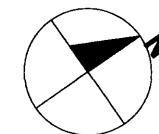

<small>PROJECT</small> 40 ROCHESTER PLACE NW 1	
<small>DRAWING</small> EXISTING FIRST FLOOR PLAN	<small>DATE</small> SEPTEMBER 2008
<small>APPLICANT</small> JOANNE BOLE	<small>SCALE</small> 1:50 @ A3

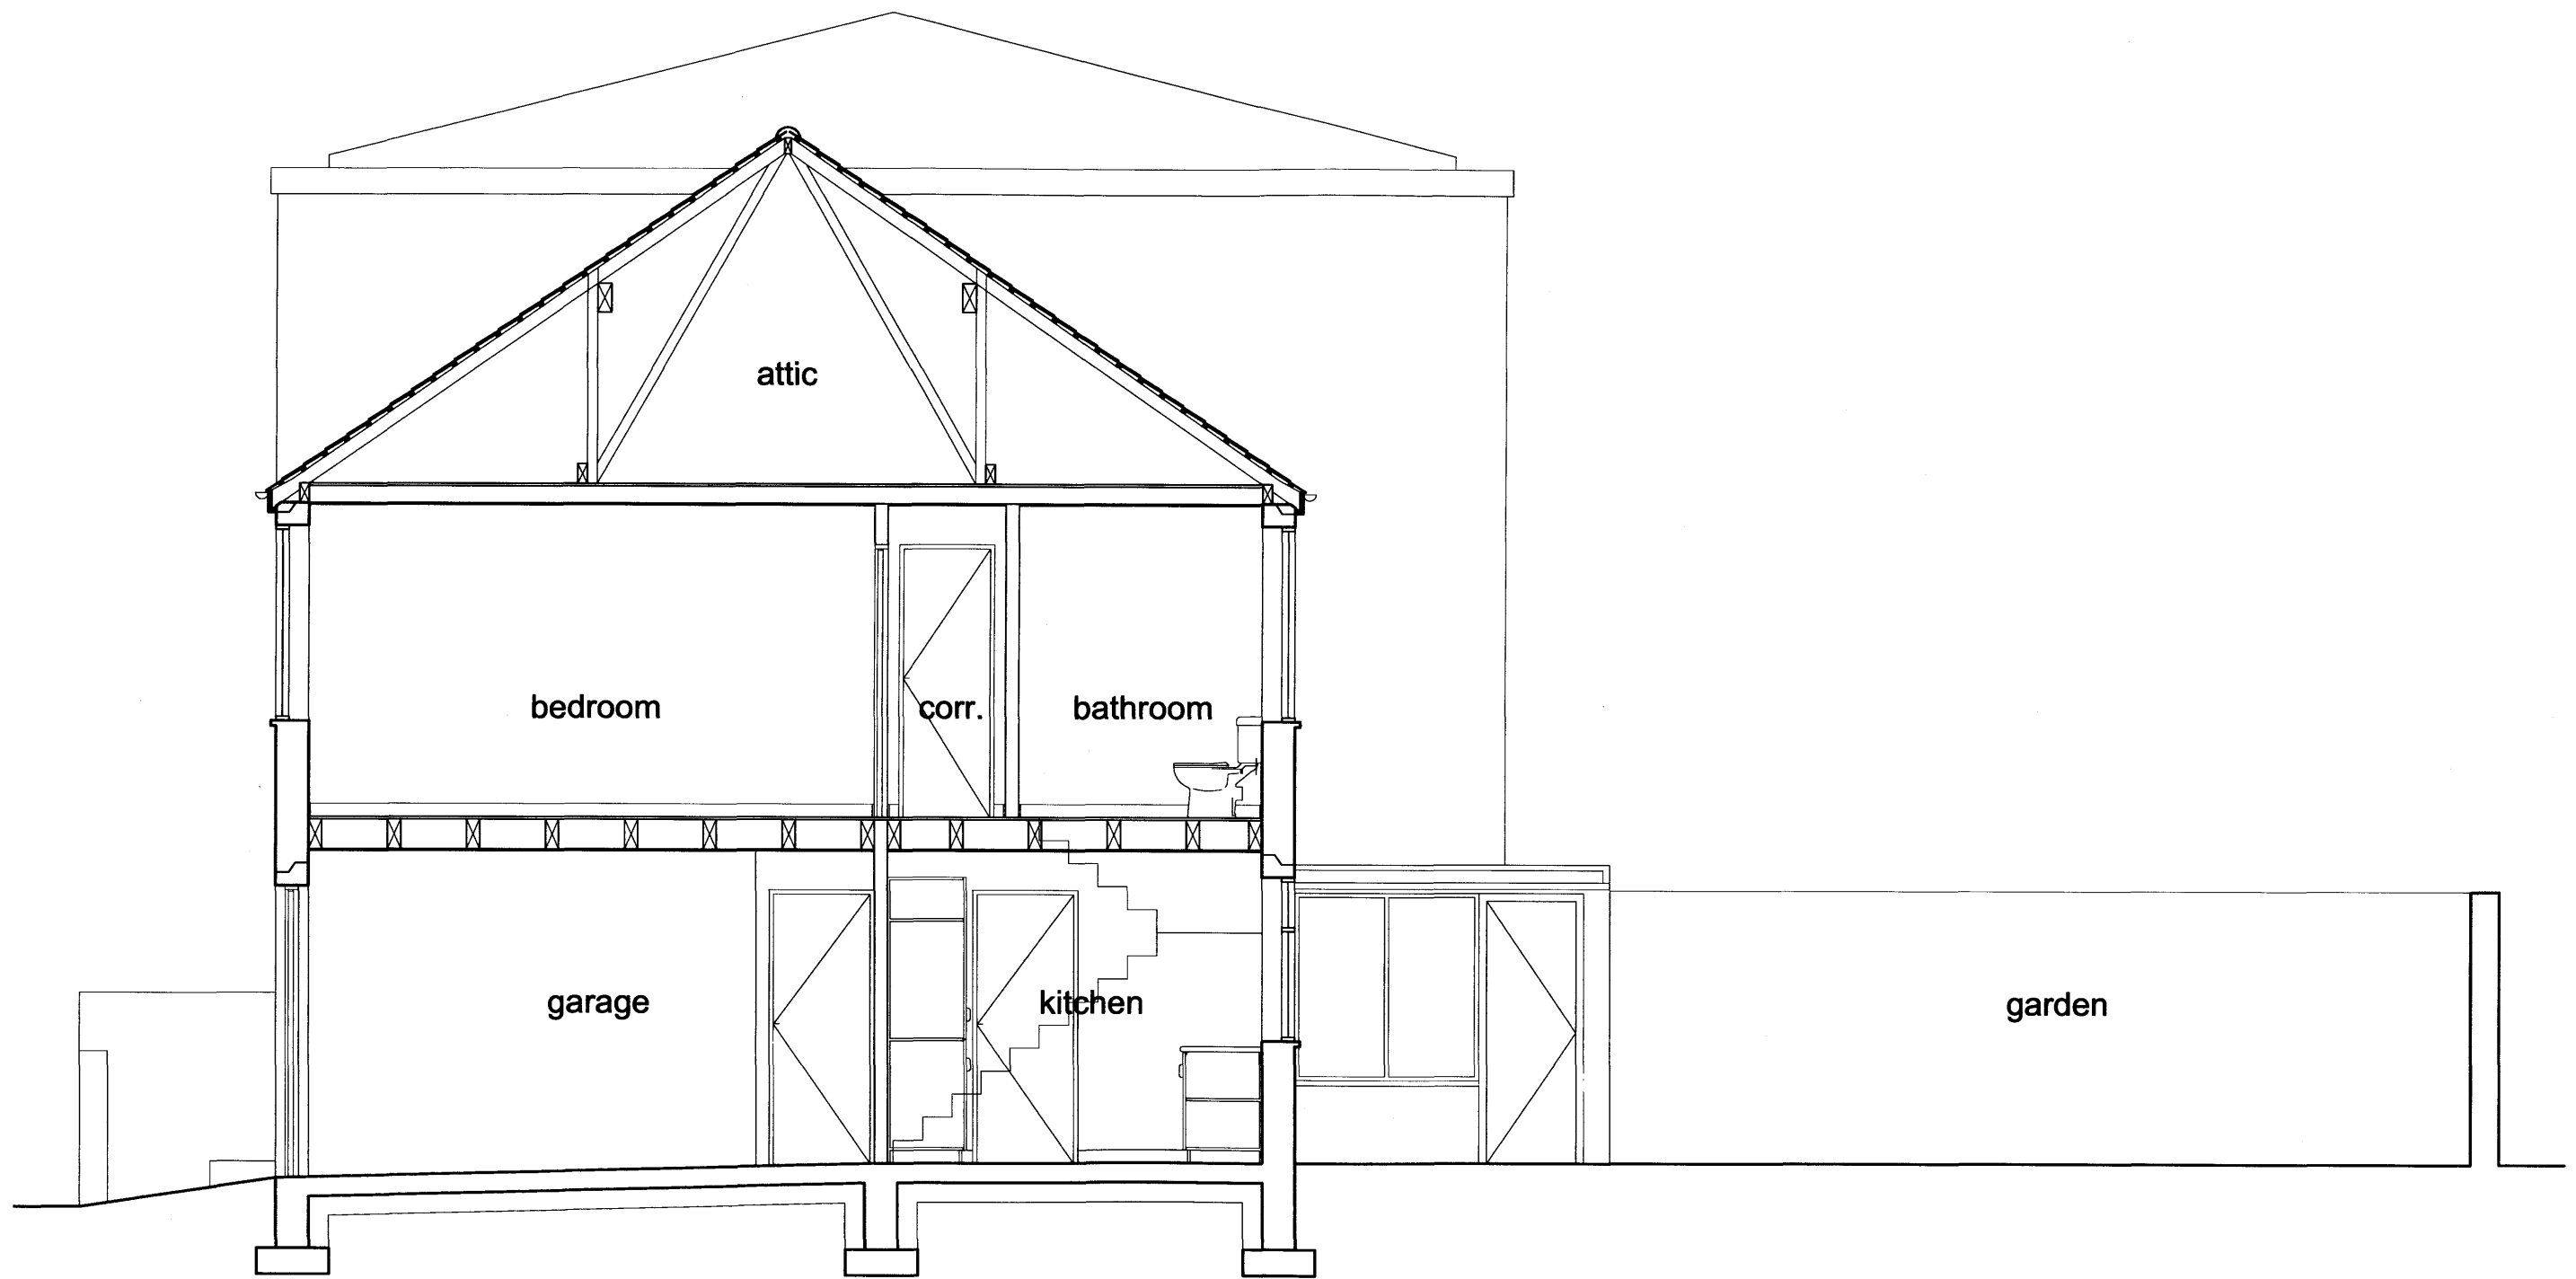

NOTES / LEGEND

THIS DRAWING IS PREPARED SOLELY FOR THE PURPOSES OF MAKING A PLANNING APPLICATION AND DOES NOT PERTAIN TO SHOW ALL INFORMATION REQUIRED FOR COMPLIANCE CONSTRUCTION INFORMATION, FOR THE PURPOSES OF TENDERING OR BUILDING WITH BUILDING REGULATIONS.

NOTE THAT NO STRUCTURAL SURVEY WAS CARRIED OUT. IT IS THE RESPONSIBILITY OF THE APPLICANT AND THE CONTRACTOR TO CHECK ALL LEVELS / DIMENSIONS INDICATED ON SITE. DO NOT SCALE FROM THIS DRAWING. ALWAYS REFER TO ON SITE DIMENSIONS.

As existing

Planning application 2008/4506

<small>PROJECT</small> 40 ROCHESTER PLACE NW 1	
<small>DRAWING</small> EXISTING SECTION AA	<small>DATE</small> SEPTEMBER 2008
<small>APPLICANT</small> JOANNE BOLE	<small>SCALE</small> 1:50 @ A3