



As approved profile of front wall shaded

NO. 42

NO. 40

NO. 38


NOTES / LEGEND

THIS DRAWING IS PREPARED SOLELY FOR THE PURPOSES OF MAKING A PLANNING APPLICATION AND DOES NOT PERTAIN TO SHOW ALL INFORMATION REQUIRED FOR COMPLIANCE CONSTRUCTION INFORMATION, FOR THE PURPOSES OF TENDERING OR BUILDING WITH BUILDING REGULATIONS.

NOTE THAT NO STRUCTURAL SURVEY WAS CARRIED OUT. IT IS THE RESPONSIBILITY OF THE APPLICANT AND THE CONTRACTOR TO CHECK ALL LEVELS / DIMENSIONS INDICATED ON SITE. DO NOT SCALE FROM THIS DRAWING. ALWAYS REFER TO ON SITE DIMENSIONS.

As approved
 Planning application 2008/4506

PROJECT 40 ROCHESTER PLACE NW 1	
DRAWING PROPOSED FRONT ELEVATION	DATE SEPTEMBER 2008
APPLICANT JOANNE BOLE	SCALE 1:50 @ A3

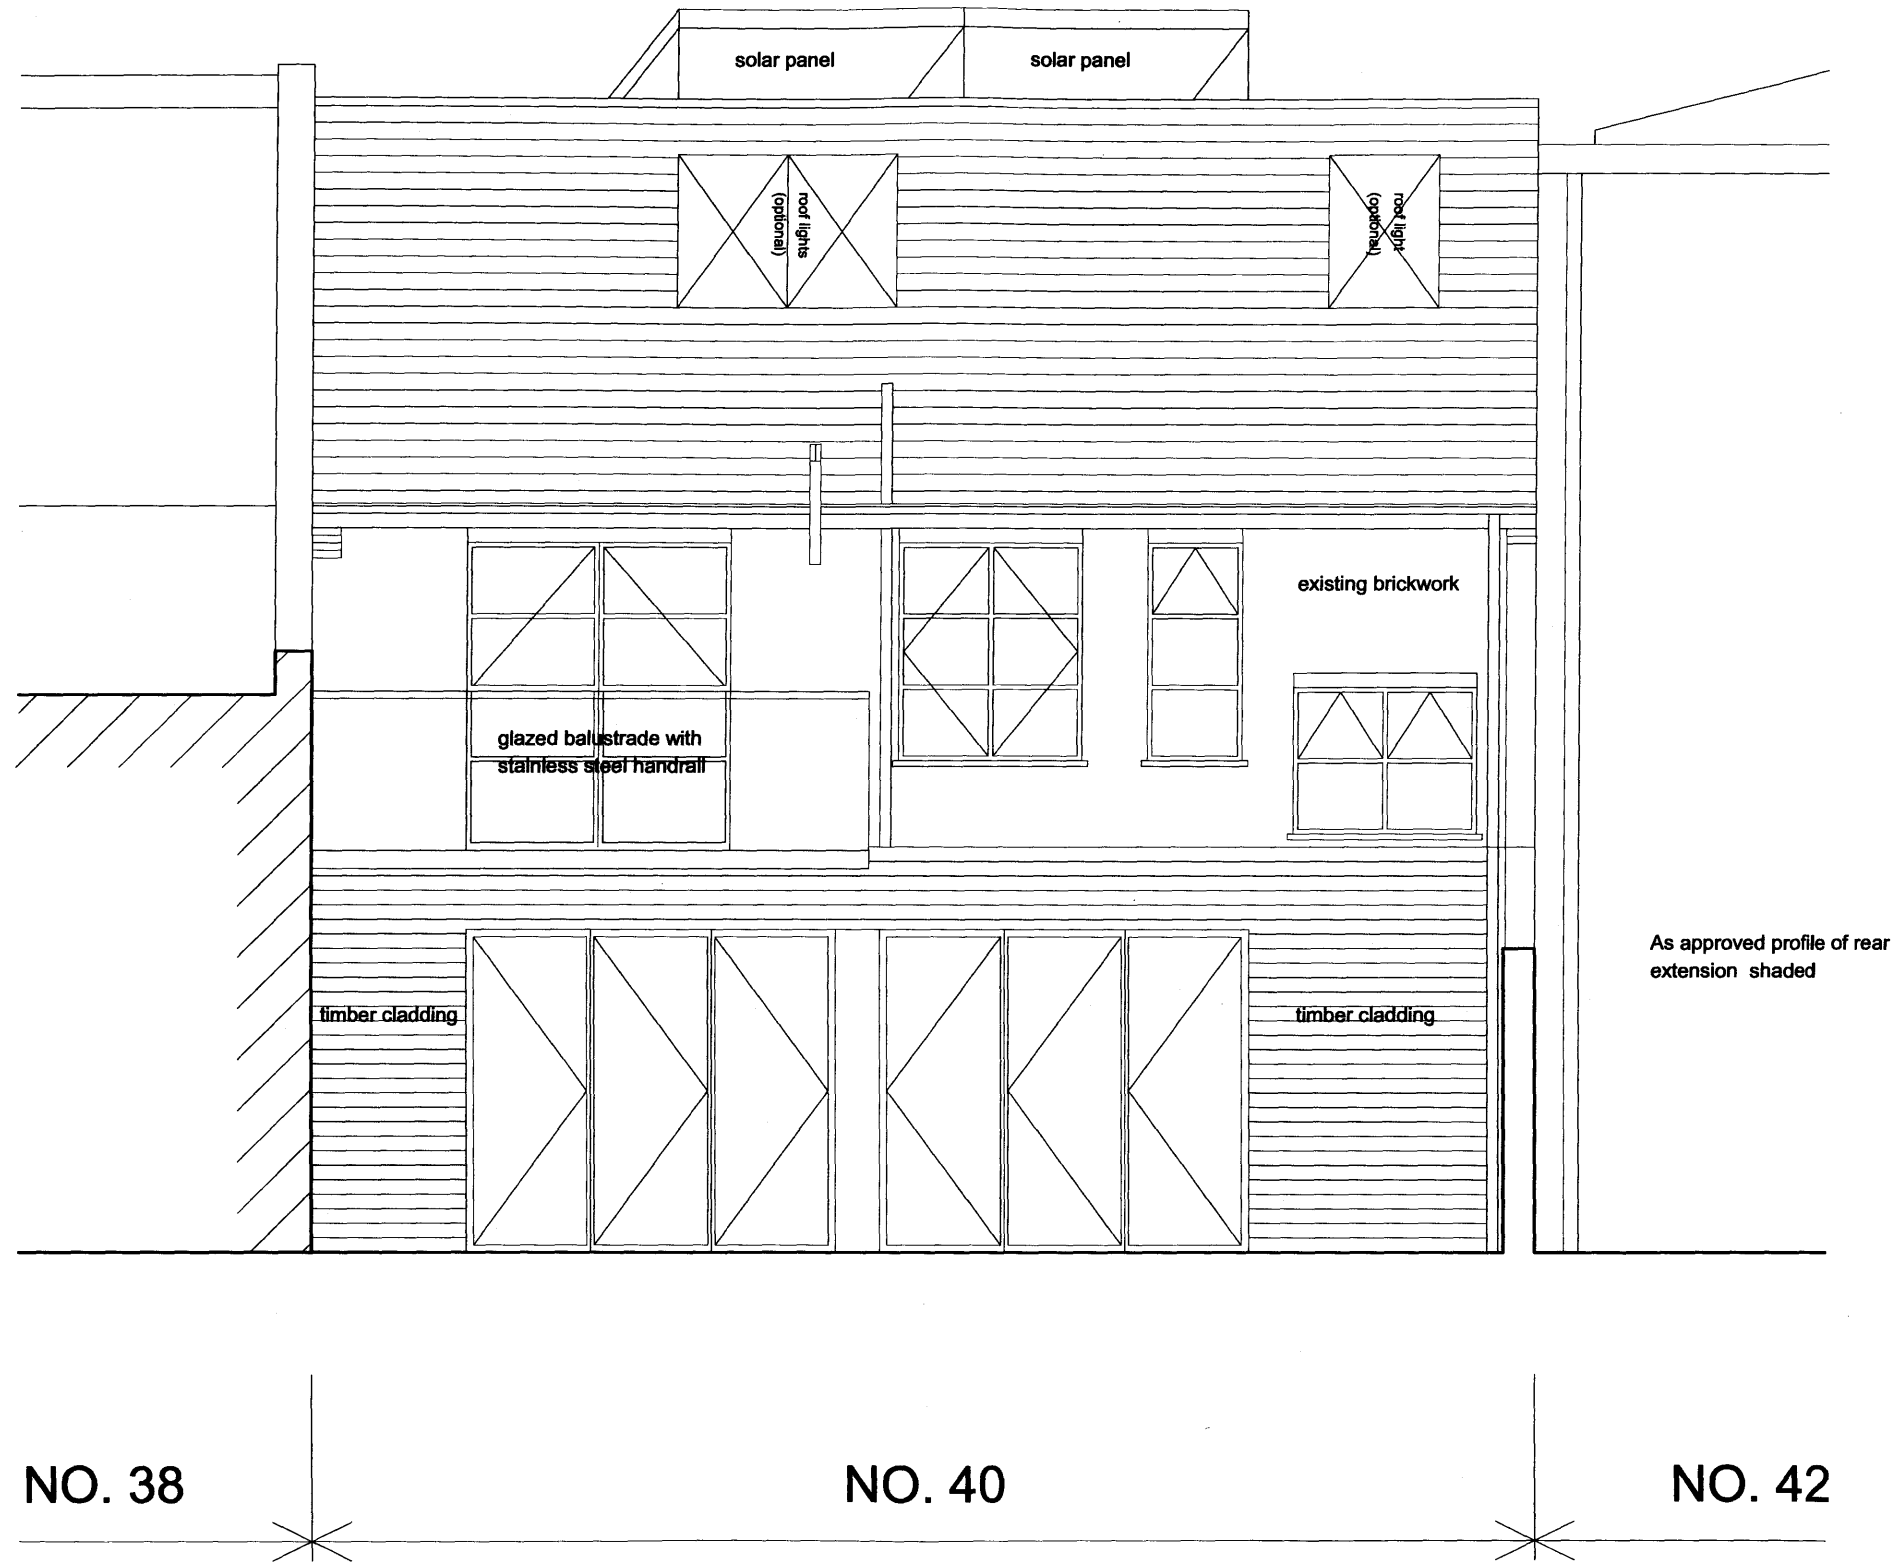

As approved profile of rear extension shaded

NO. 38

NO. 40

NO. 42


NOTES / LEGEND

THIS DRAWING IS PREPARED SOLELY FOR THE PURPOSES OF MAKING A PLANNING APPLICATION AND DOES NOT PERTAIN TO SHOW ALL INFORMATION REQUIRED FOR COMPLIANCE CONSTRUCTION INFORMATION, FOR THE PURPOSES OF TENDERING OR BUILDING WITH BUILDING REGULATIONS.

NOTE THAT NO STRUCTURAL SURVEY WAS CARRIED OUT. IT IS THE RESPONSIBILITY OF THE APPLICANT AND THE CONTRACTOR TO CHECK ALL LEVELS / DIMENSIONS INDICATED ON SITE. DO NOT SCALE FROM THIS DRAWING. ALWAYS REFER TO ON SITE DIMENSIONS.

As approved
 Planning application 2008/4506

PROJECT 40 ROCHESTER PLACE NW 1	
DRAWING PROPOSED REAR ELEVATION	DATE SEPTEMBER 2008
APPLICANT JOANNE BOLE	SCALE 1:50 @ A3

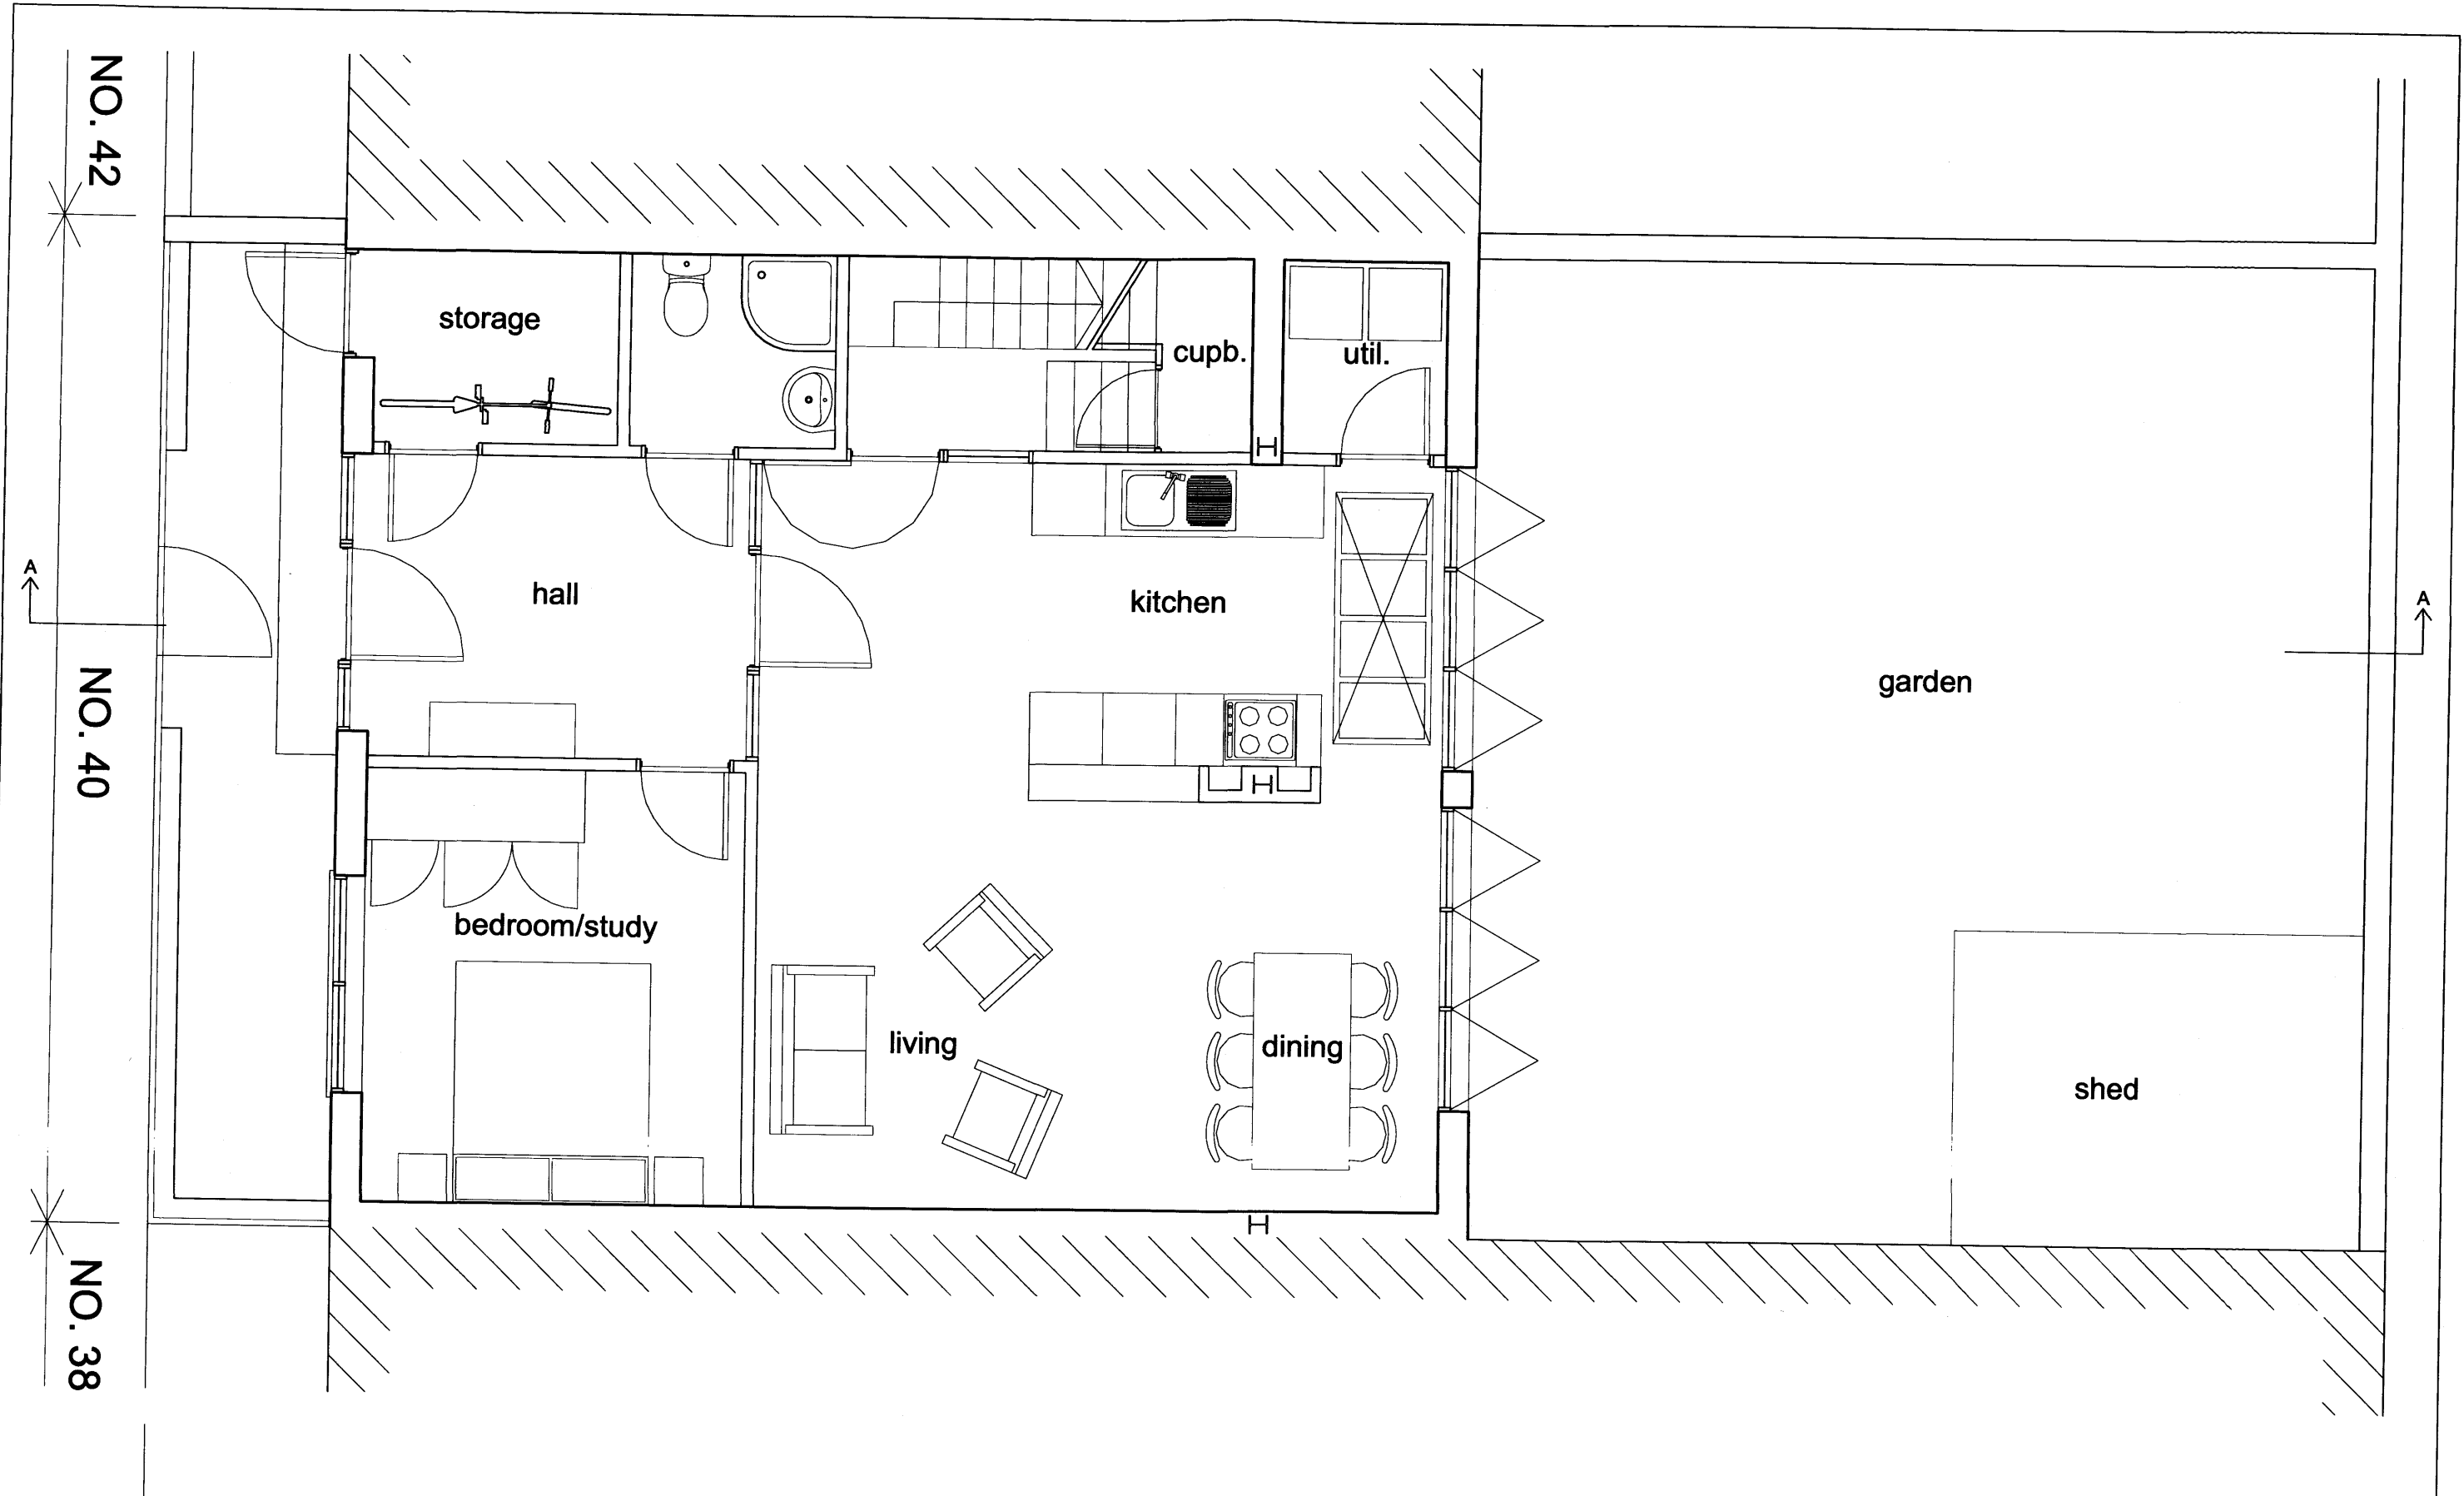


NOTES / LEGEND

THIS DRAWING IS PREPARED SOLELY FOR THE PURPOSES OF MAKING A PLANNING APPLICATION AND DOES NOT PERTAIN TO SHOW ALL INFORMATION REQUIRED FOR COMPLIANCE CONSTRUCTION INFORMATION, FOR THE PURPOSES OF TENDERING OR BUILDING WITH BUILDING REGULATIONS.


NOTE THAT NO STRUCTURAL SURVEY WAS CARRIED OUT. IT IS THE RESPONSIBILITY OF THE APPLICANT AND THE CONTRACTOR TO CHECK ALL LEVELS / DIMENSIONS INDICATED ON SITE. DO NOT SCALE FROM THIS DRAWING, ALWAYS REFER TO ON SITE DIMENSIONS.

As approved

Planning application 2008/4506

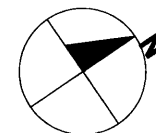

<small>PROJECT</small> 40 ROCHESTER PLACE NW 1	
<small>DRAWING</small> PROPOSED GROUND FLOOR PLAN	<small>DATE</small> SEPTEMBER 2008
<small>APPLICANT</small> JOANNE BOLE	<small>SCALE</small> 1:50 @ A3

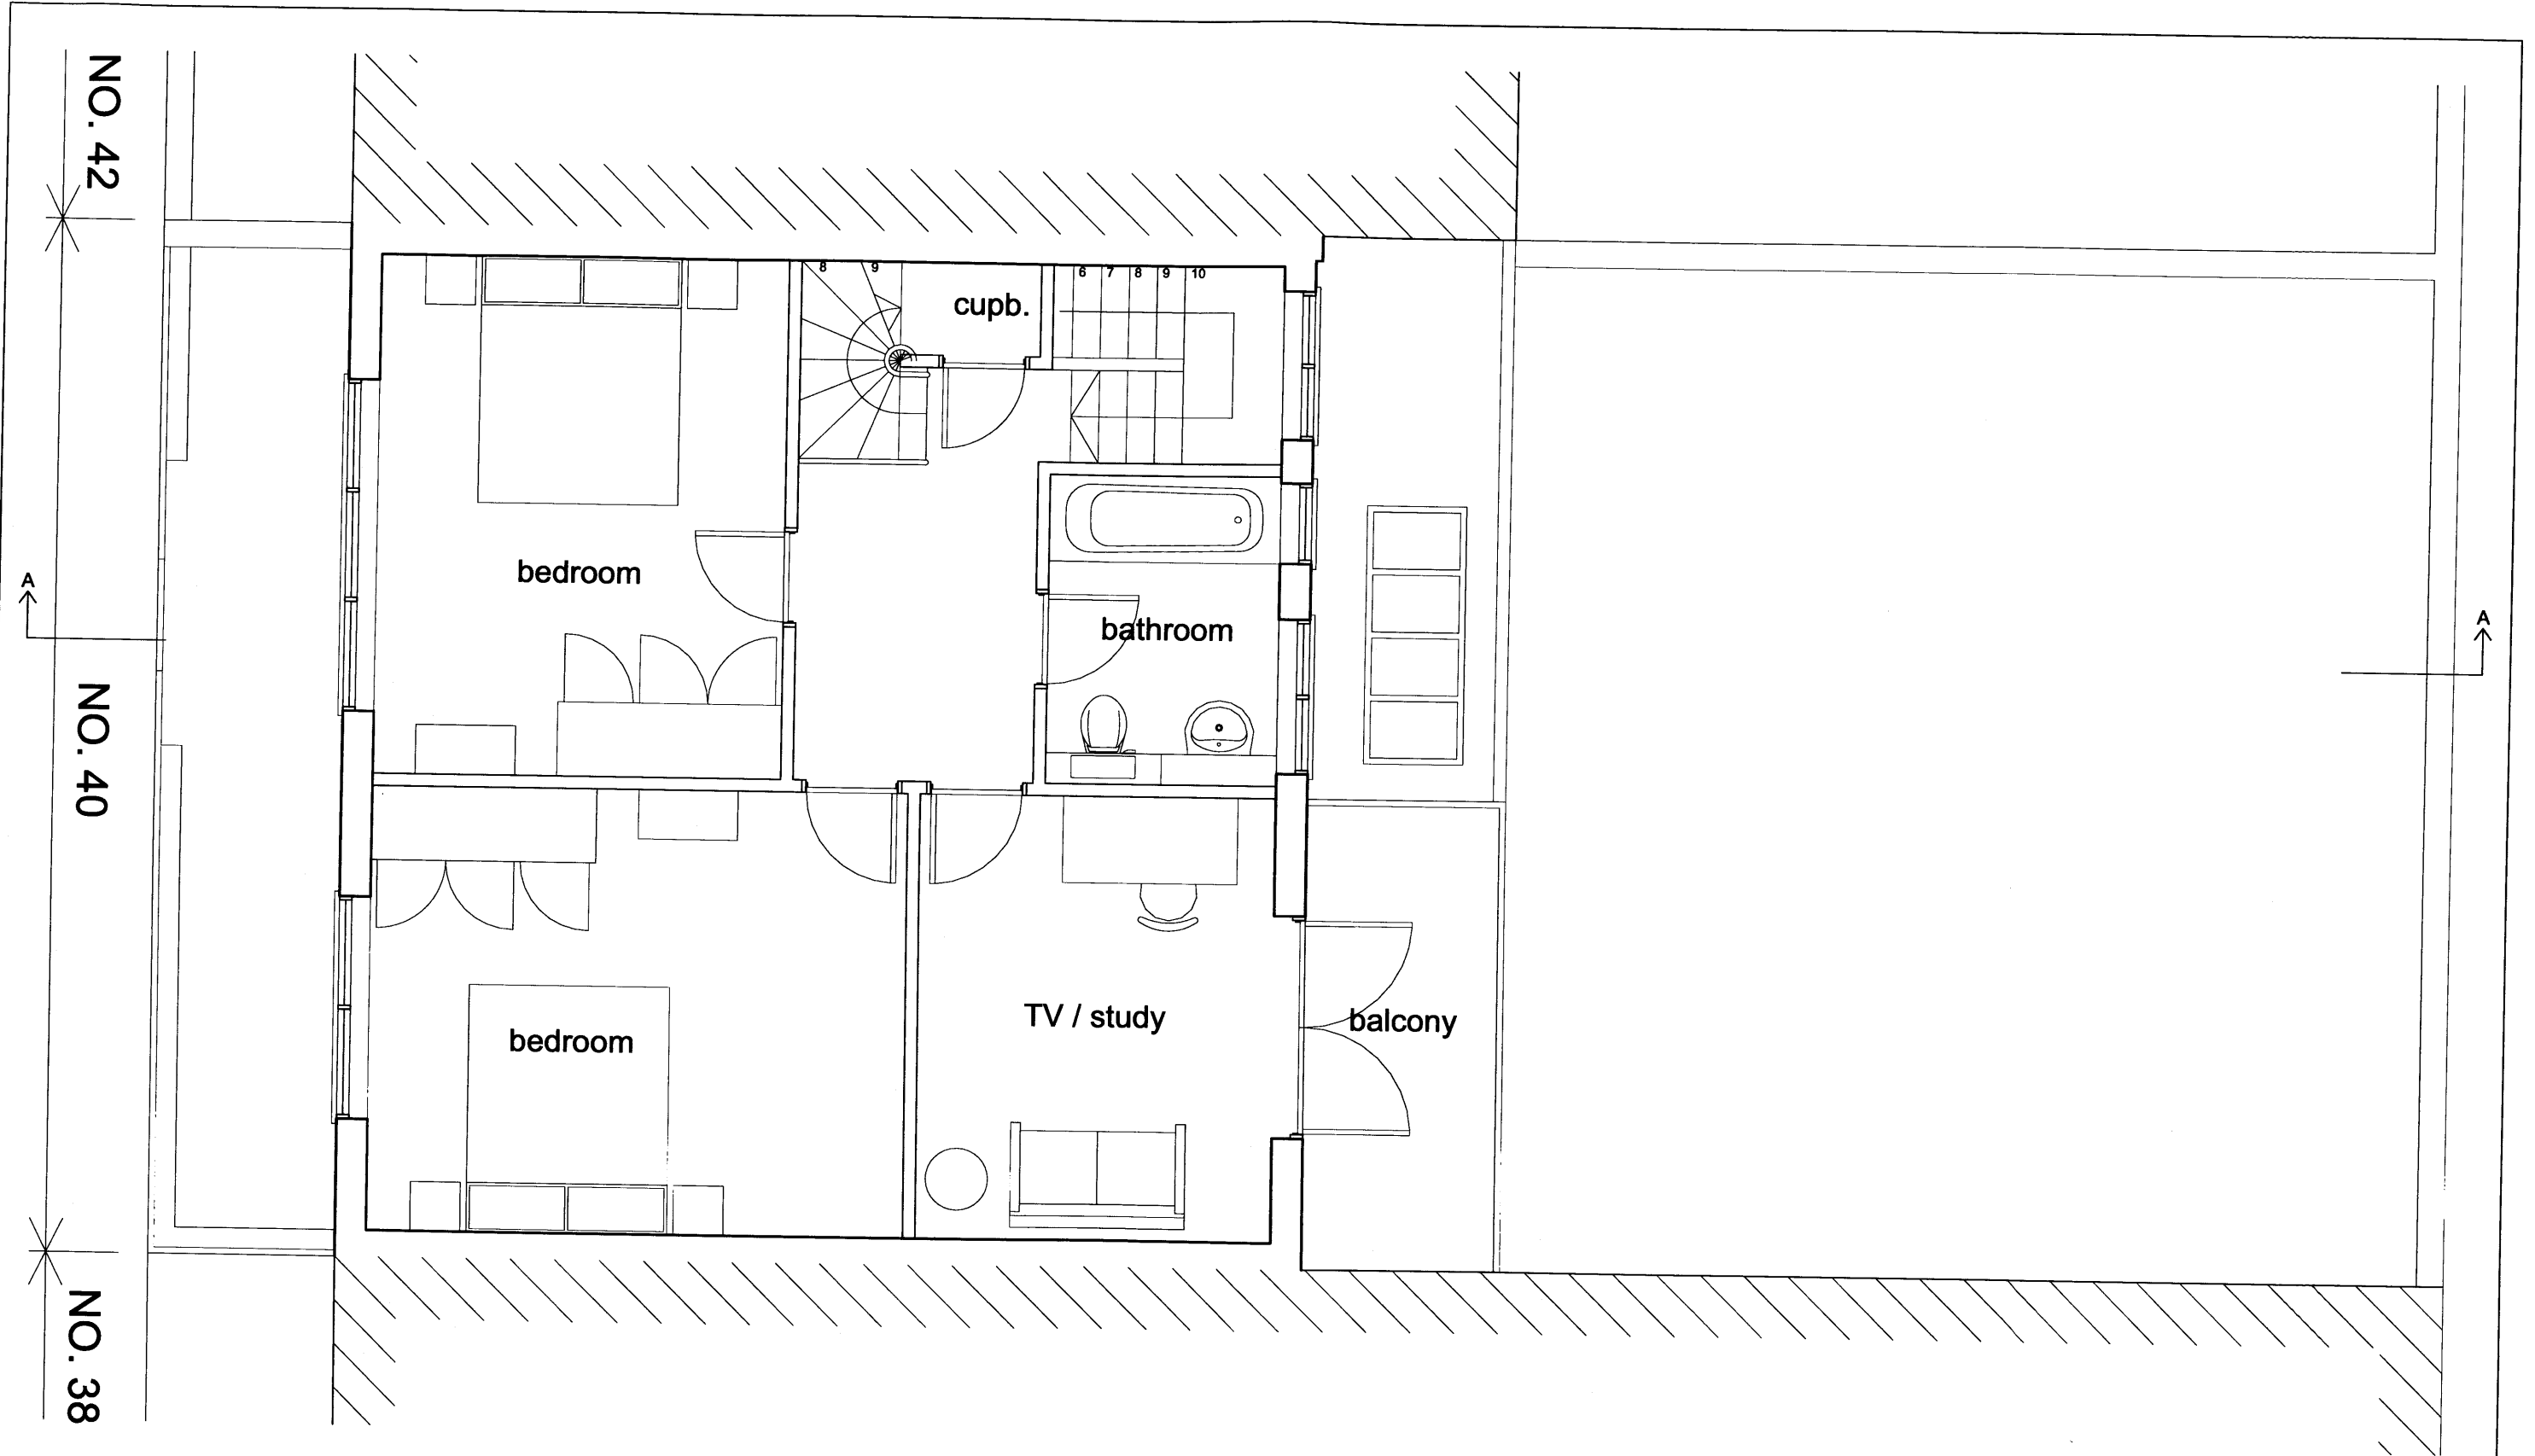


NOTES / LEGEND

THIS DRAWING IS PREPARED SOLELY FOR THE PURPOSES OF MAKING A PLANNING APPLICATION AND DOES NOT PERTAIN TO SHOW ALL INFORMATION REQUIRED FOR COMPLIANCE CONSTRUCTION INFORMATION, FOR THE PURPOSES OF TENDERING OR BUILDING WITH BUILDING REGULATIONS.


NOTE THAT NO STRUCTURAL SURVEY WAS CARRIED OUT. IT IS THE RESPONSIBILITY OF THE APPLICANT AND THE CONTRACTOR TO CHECK ALL LEVELS / DIMENSIONS INDICATED ON SITE. DO NOT SCALE FROM THIS DRAWING, ALWAYS REFER TO ON SITE DIMENSIONS.

As approved

Planning application 2008/4506

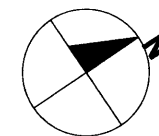

PROJECT 40 ROCHESTER PLACE NW 1	
DRAWING PROPOSED FIRST FLOOR PLAN	DATE SEPTEMBER 2008
APPLICANT JOANNE BOLE	SCALE 1:50 @ A3

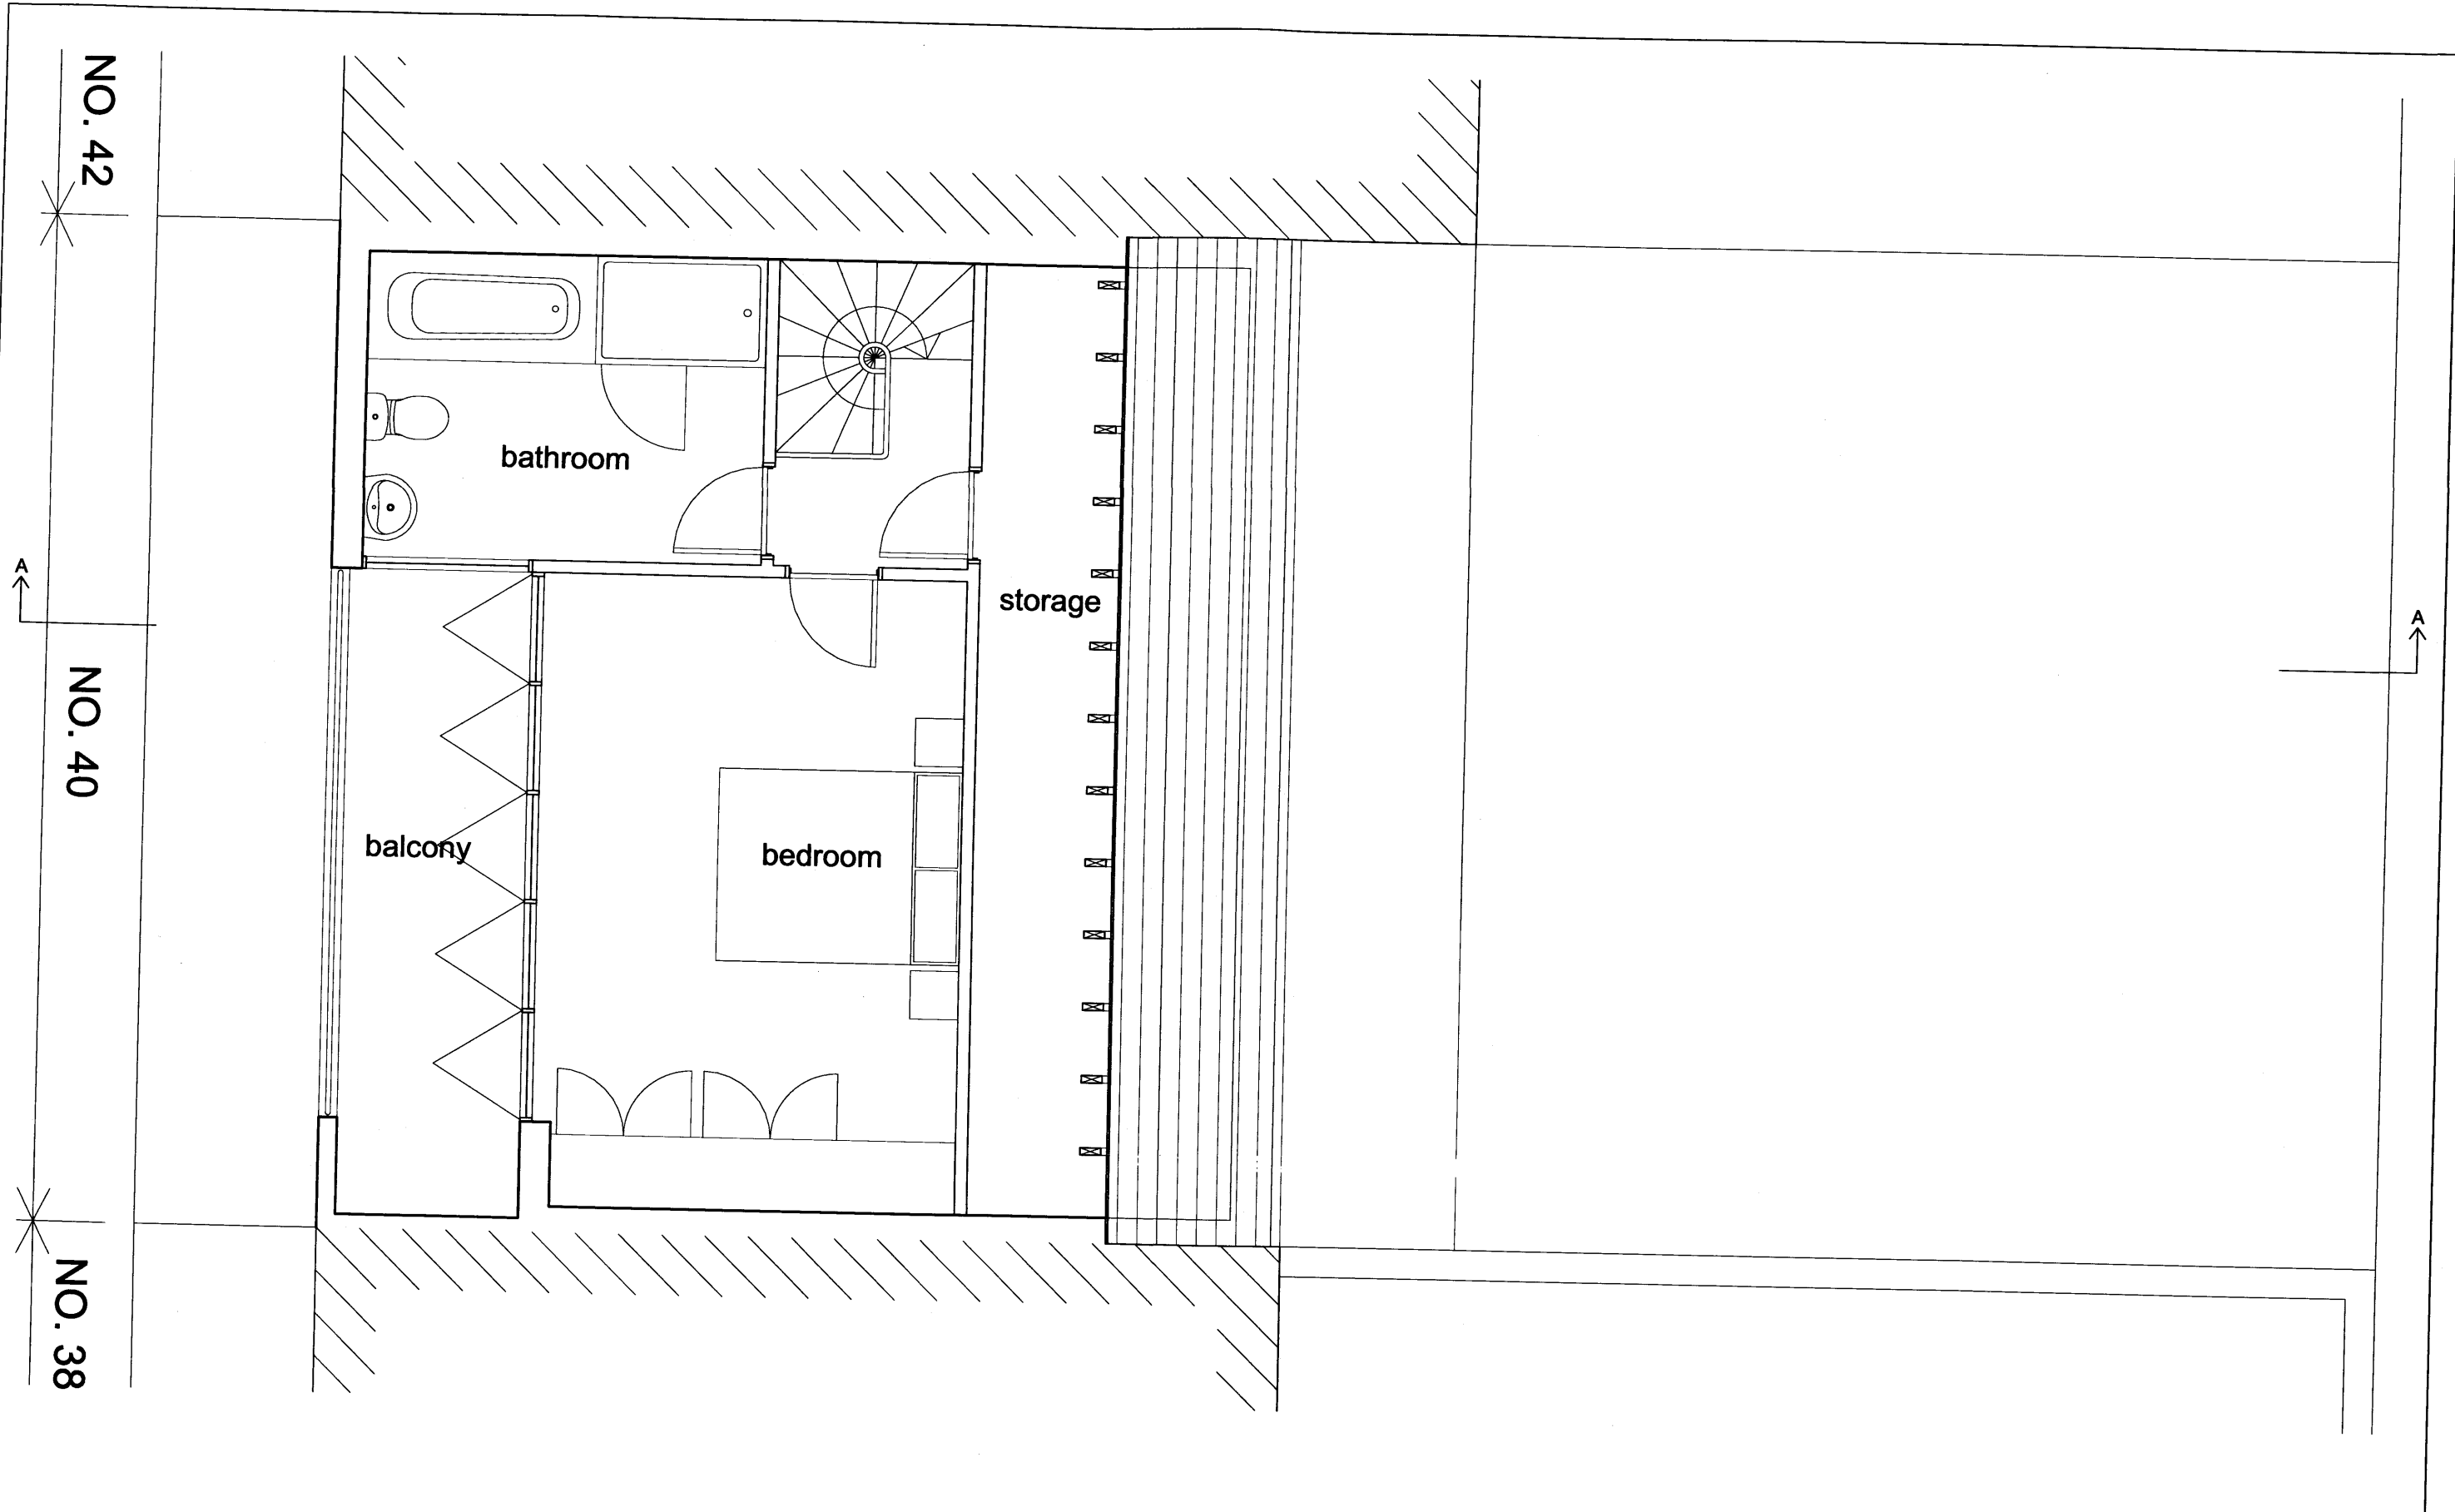


NOTES / LEGEND


THIS DRAWING IS PREPARED SOLELY FOR THE PURPOSES OF MAKING A PLANNING APPLICATION AND DOES NOT PERTAIN TO SHOW ALL INFORMATION REQUIRED FOR COMPLIANCE CONSTRUCTION INFORMATION, FOR THE PURPOSES OF TENDERING OR BUILDING WITH BUILDING REGULATIONS.

NOTE THAT NO STRUCTURAL SURVEY WAS CARRIED OUT. IT IS THE RESPONSIBILITY OF THE APPLICANT AND THE CONTRACTOR TO CHECK ALL LEVELS / DIMENSIONS INDICATED ON SITE. DO NOT SCALE FROM THIS DRAWING, ALWAYS REFER TO ON SITE DIMENSIONS.

As approved
 Planning application 2008/4506

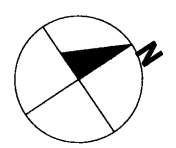

PROJECT 40 ROCHESTER PLACE NW 1	
DRAWING PROPOSED SECOND FLOOR PLAN	DATE SEPTEMBER 2008
APPLICANT JOANNE BOLE	SCALE 1:50 @ A3

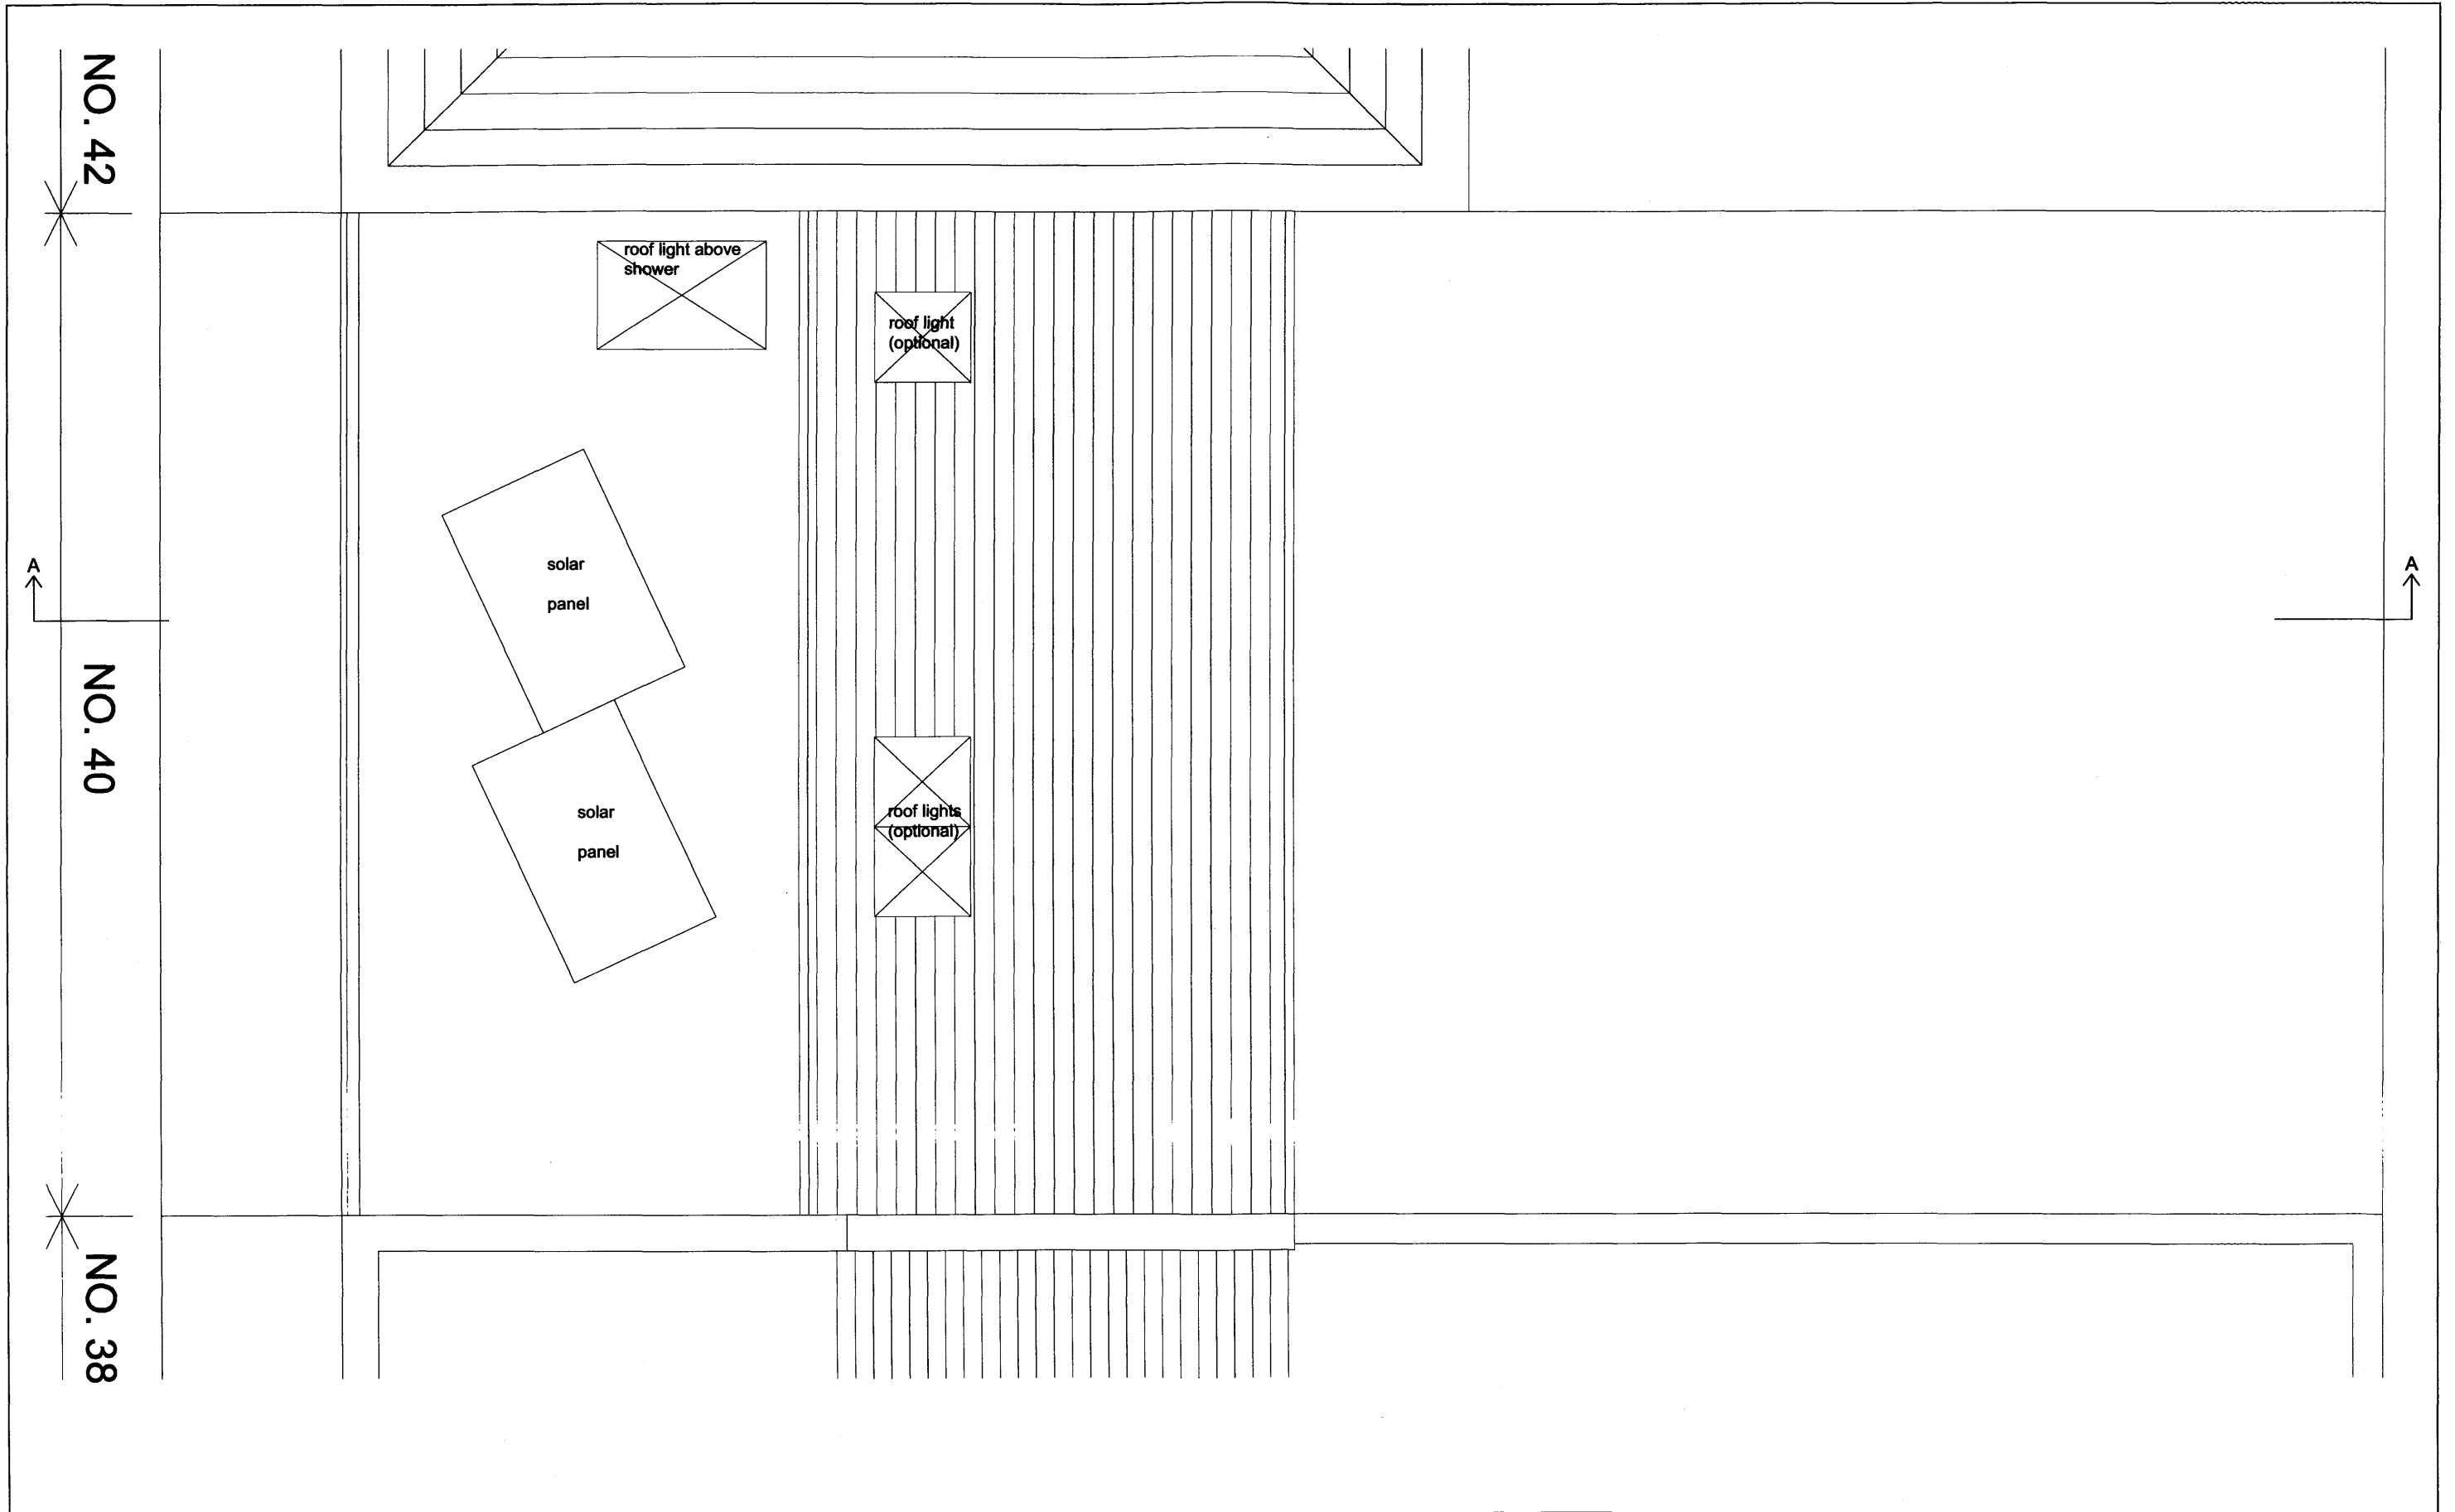


NOTES / LEGEND

THIS DRAWING IS PREPARED SOLELY FOR THE PURPOSES OF MAKING A PLANNING APPLICATION AND DOES NOT PERTAIN TO SHOW ALL INFORMATION REQUIRED FOR COMPLIANCE CONSTRUCTION INFORMATION, FOR THE PURPOSES OF TENDERING OR BUILDING WITH BUILDING REGULATIONS.


NOTE THAT NO STRUCTURAL SURVEY WAS CARRIED OUT. IT IS THE RESPONSIBILITY OF THE APPLICANT AND THE CONTRACTOR TO CHECK ALL LEVELS / DIMENSIONS INDICATED ON SITE. DO NOT SCALE FROM THIS DRAWING. ALWAYS REFER TO ON SITE DIMENSIONS.

As approved

Planning application 2008/4506

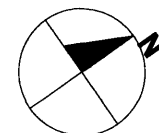

PROJECT 40 ROCHESTER PLACE NW 1		DATE SEPTEMBER 2008
DRAWING PROPOSED ROOF FLOOR PLAN		SCALE 1:50 @ A3
APPLICANT JOANNE BOLE		

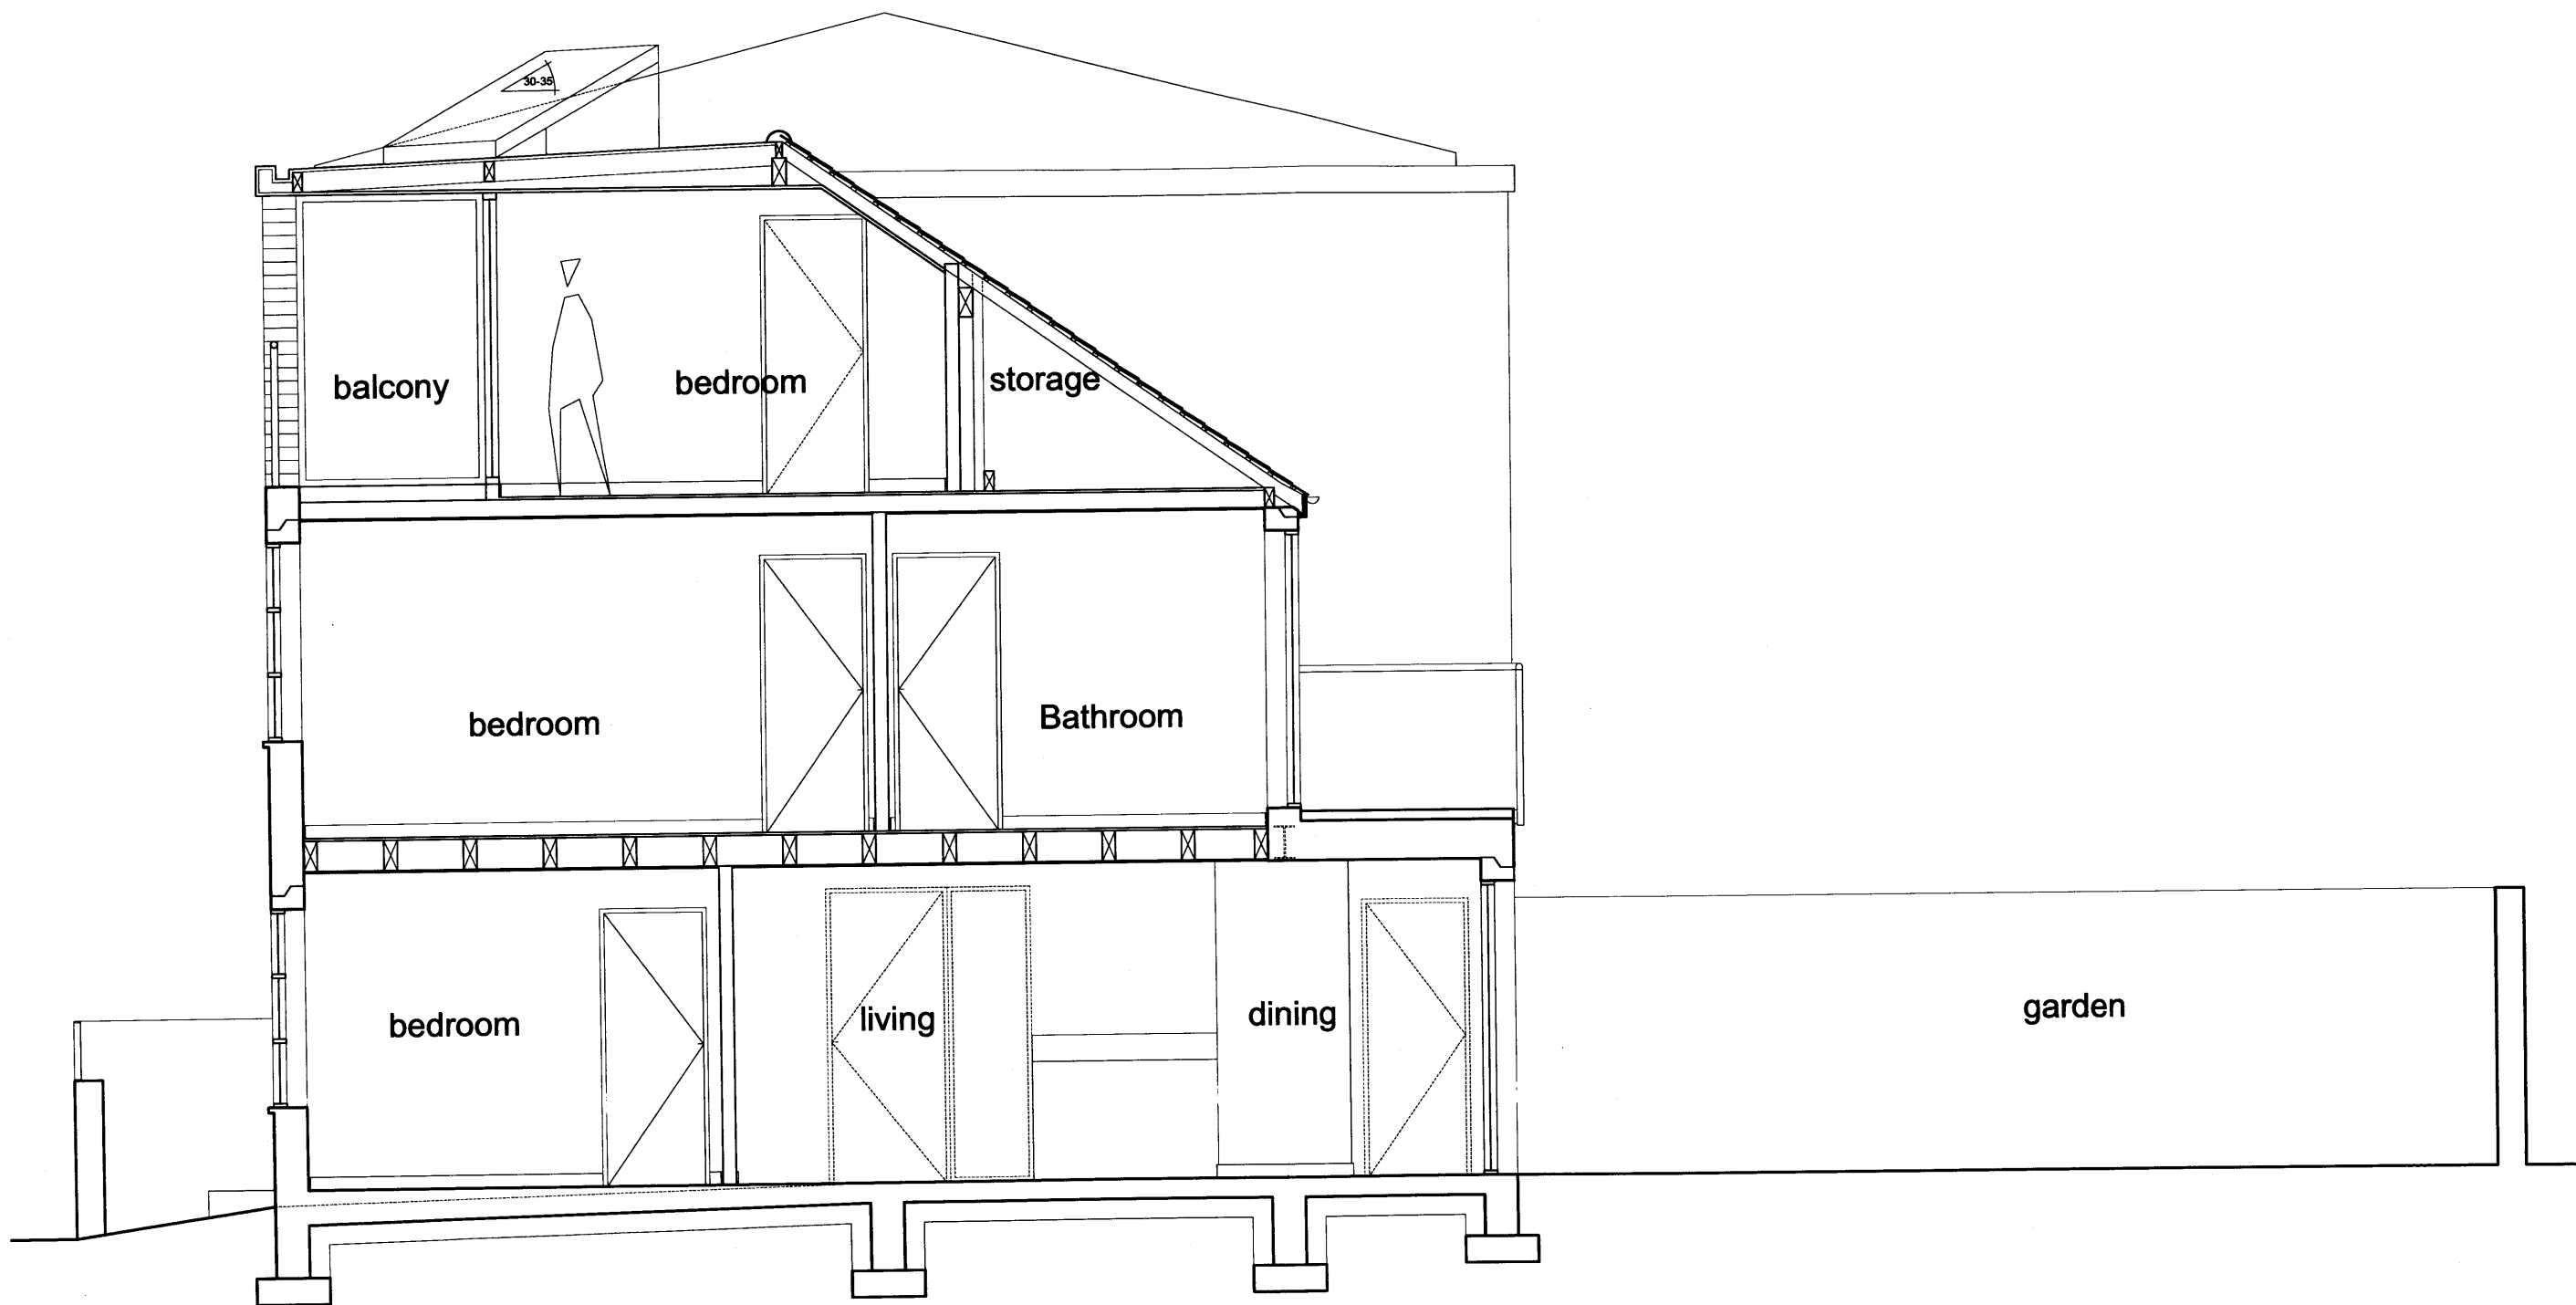

NOTES / LEGEND

THIS DRAWING IS PREPARED SOLELY FOR THE PURPOSES OF MAKING A PLANNING APPLICATION AND DOES NOT PERTAIN TO SHOW ALL INFORMATION REQUIRED FOR COMPLIANCE CONSTRUCTION INFORMATION, FOR THE PURPOSES OF TENDERING OR BUILDING WITH BUILDING REGULATIONS.

NOTE THAT NO STRUCTURAL SURVEY WAS CARRIED OUT. IT IS THE RESPONSIBILITY OF THE APPLICANT AND THE CONTRACTOR TO CHECK ALL LEVELS / DIMENSIONS INDICATED ON SITE. DO NOT SCALE FROM THIS DRAWING. ALWAYS REFER TO ON SITE DIMENSIONS.

As approved

Planning application 2008/4506

PROJECT 40 ROCHESTER PLACE NW 1	
DRAWING PROPOSED SECTION AA	DATE SEPTEMBER 2008
APPLICANT JOANNE BOLE	SCALE 1:50 @ A3