

NOTES / LEGEND

THIS DRAWING IS PREPARED SOLELY FOR THE PURPOSES OF MAKING A PLANNING APPLICATION AND DOES NOT PERTAIN TO SHOW ALL INFORMATION REQUIRED FOR COMPLIANCE CONSTRUCTION INFORMATION, FOR THE PURPOSES OF TENDERING OR BUILDING WITH BUILDING REGULATIONS.

NOTE THAT NO STRUCTURAL SURVEY WAS CARRIED OUT. IT IS THE RESPONSIBILITY OF THE APPLICANT AND THE CONTRACTOR TO CHECK ALL LEVELS / DIMENSIONS INDICATED ON SITE. DO NOT SCALE FROM THIS DRAWING. ALWAYS REFER TO ON SITE DIMENSIONS.

As proposed

Planning application 2008/4506

<small>PROJECT</small> 40 ROCHESTER PLACE NW 1	
<small>DRAWING</small> PROPOSED FRONT ELEVATION	<small>DATE</small> SEPTEMBER 2008
<small>APPLICANT</small> JOANNE BOLE	<small>SCALE</small> 1:50 @ A3



NOTES / LEGEND


THIS DRAWING IS PREPARED SOLELY FOR THE PURPOSES OF MAKING A PLANNING APPLICATION AND DOES NOT PERTAIN TO SHOW ALL INFORMATION REQUIRED FOR COMPLIANCE CONSTRUCTION INFORMATION, FOR THE PURPOSES OF TENDERING OR BUILDING WITH BUILDING REGULATIONS.

NOTE THAT NO STRUCTURAL SURVEY WAS CARRIED OUT. IT IS THE RESPONSIBILITY OF THE APPLICANT AND THE CONTRACTOR TO CHECK ALL LEVELS / DIMENSIONS INDICATED ON SITE. DO NOT SCALE FROM THIS DRAWING. ALWAYS REFER TO ON SITE DIMENSIONS.

As proposed

Planning application 2008/4506

PROJECT 40 ROCHESTER PLACE NW 1	
DRAWING PROPOSED REAR ELEVATION	DATE SEPTEMBER 2008
APPLICANT JOANNE BOLE	SCALE 1:50 @ A3

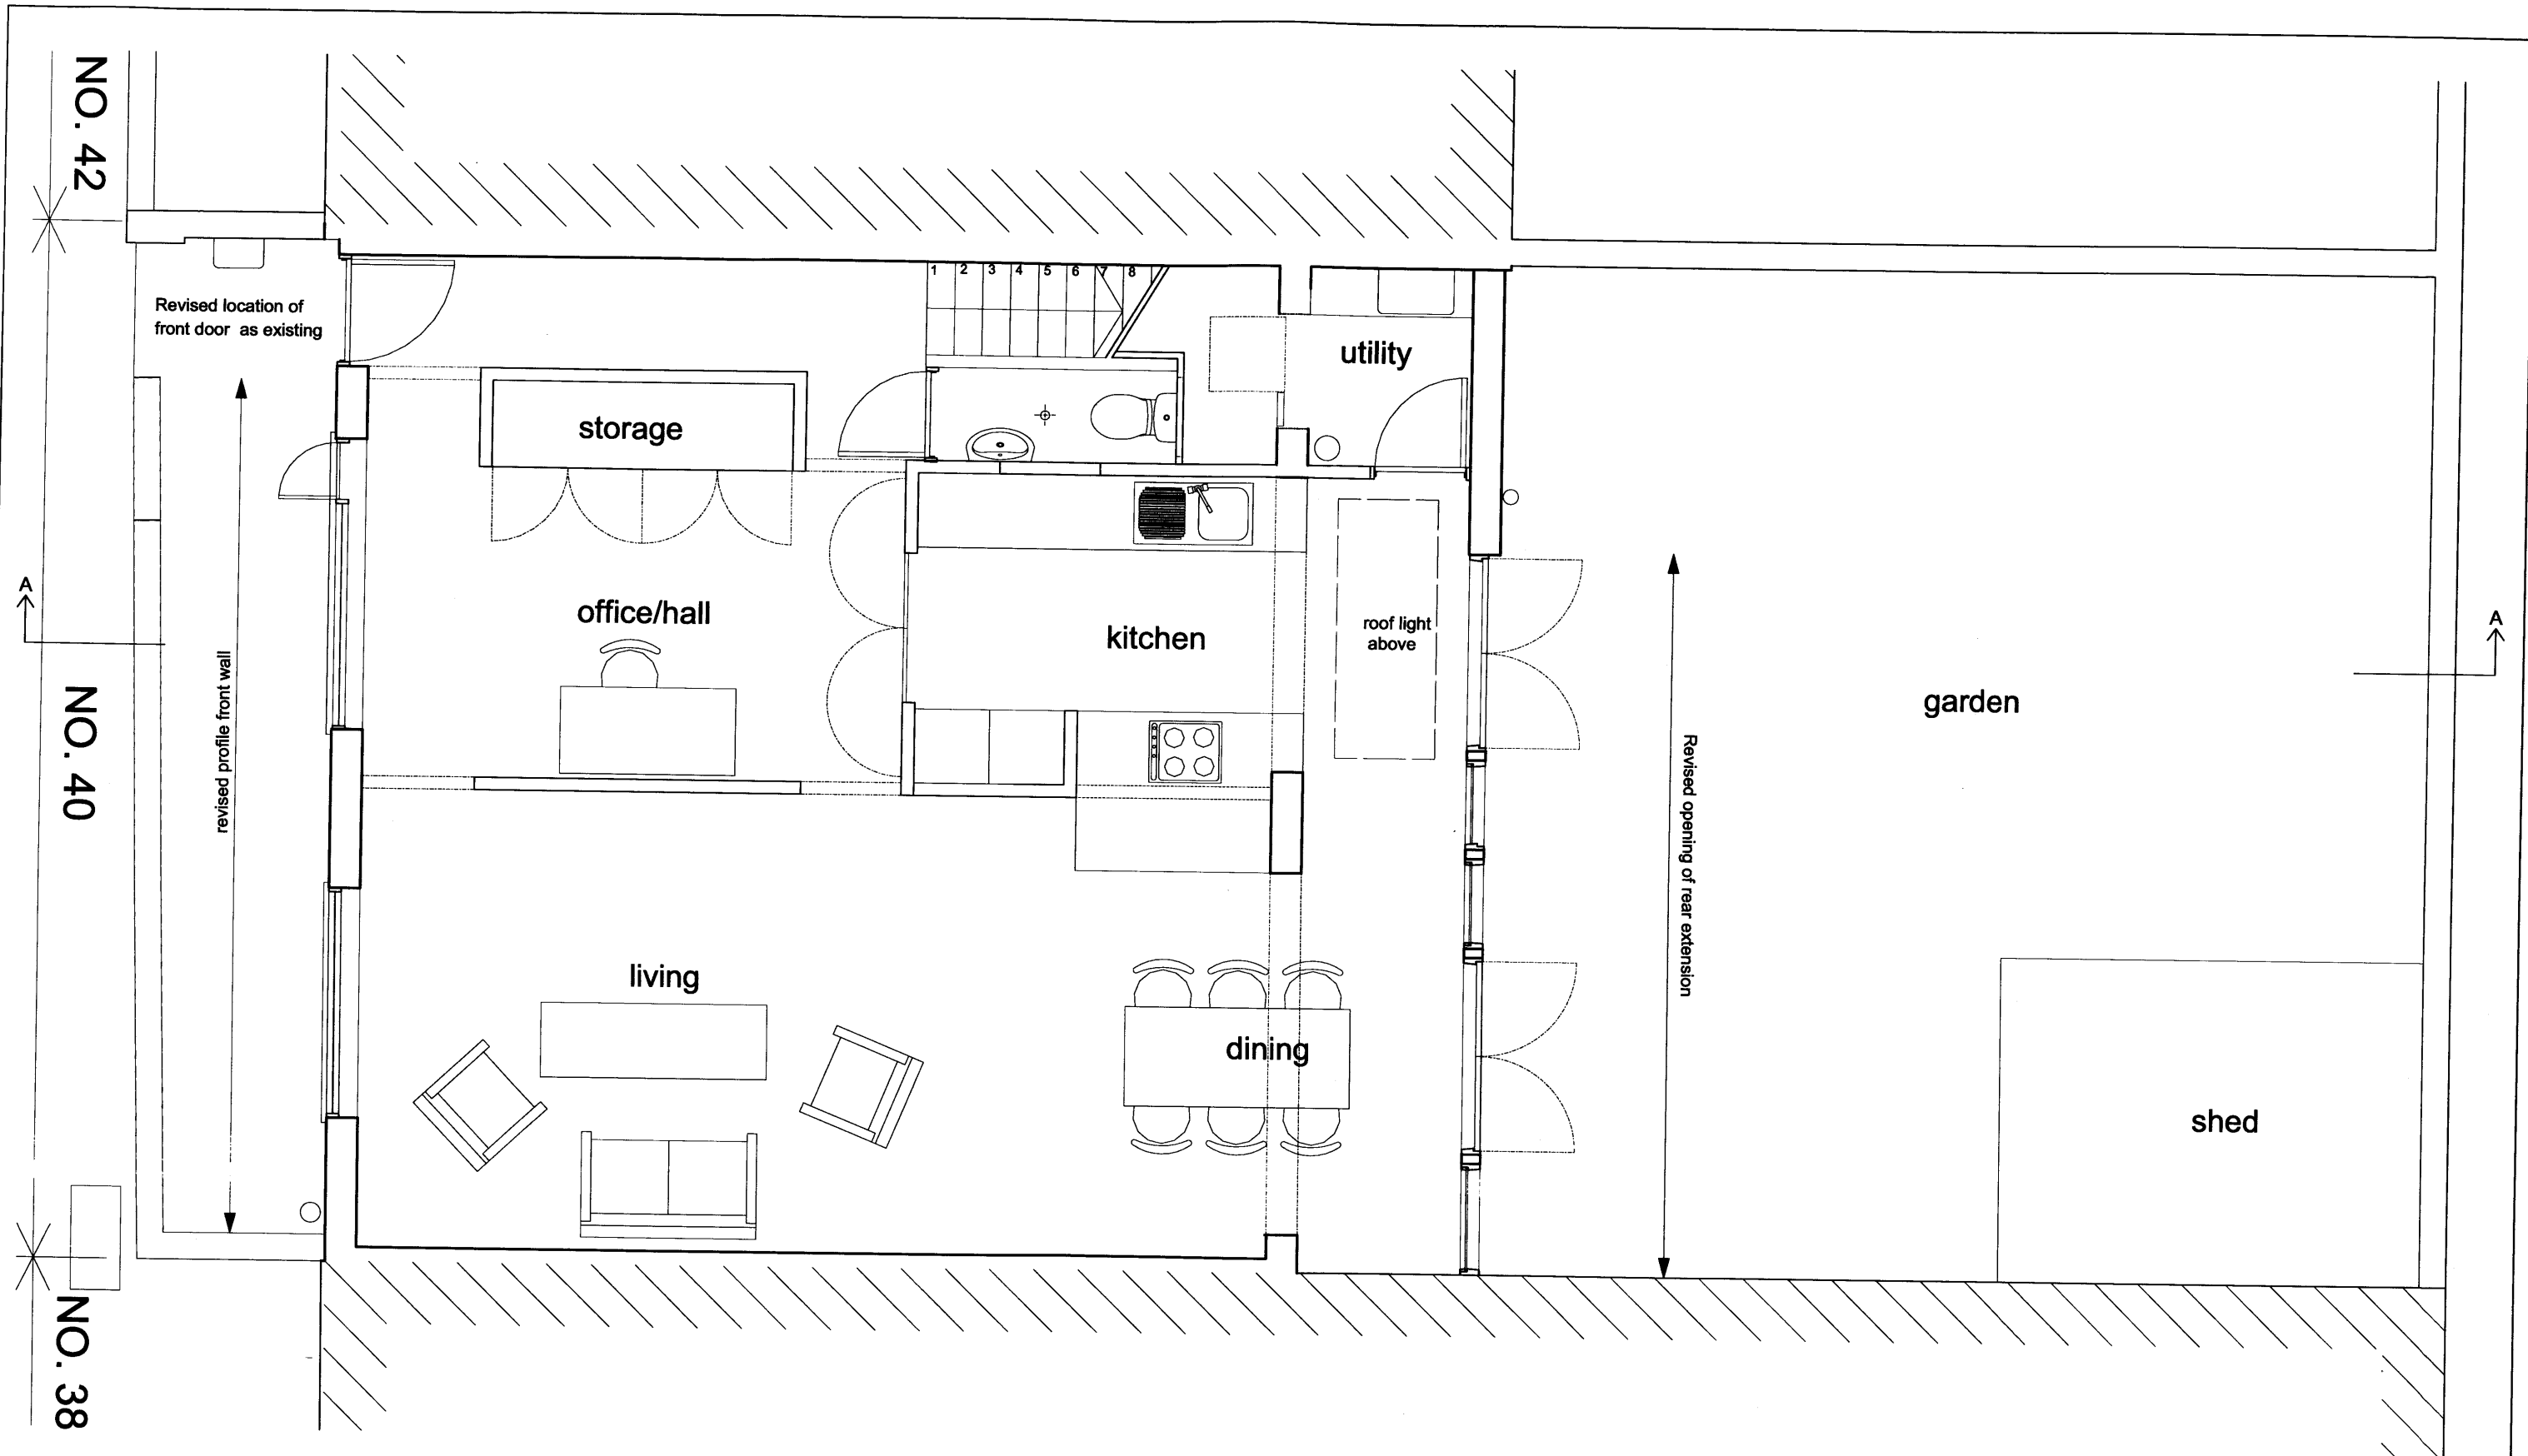


NOTES / LEGEND

THIS DRAWING IS PREPARED SOLELY FOR THE PURPOSES OF MAKING A PLANNING APPLICATION AND DOES NOT PERTAIN TO SHOW ALL INFORMATION REQUIRED FOR COMPLIANCE CONSTRUCTION INFORMATION, FOR THE PURPOSES OF TENDERING OR BUILDING WITH BUILDING REGULATIONS.


NOTE THAT NO STRUCTURAL SURVEY WAS CARRIED OUT. IT IS THE RESPONSIBILITY OF THE APPLICANT AND THE CONTRACTOR TO CHECK ALL LEVELS / DIMENSIONS INDICATED ON SITE. DO NOT SCALE FROM THIS DRAWING. ALWAYS REFER TO ON SITE DIMENSIONS.

As proposed

Planning application 2008/4506

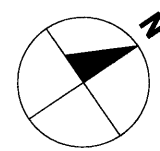

PROJECT 40 ROCHESTER PLACE NW 1	
DRAWING PROPOSED GROUND FLOOR PLAN	DATE SEPTEMBER 2008
APPLICANT JOANNE BOLE	SCALE 1:50 @ A3

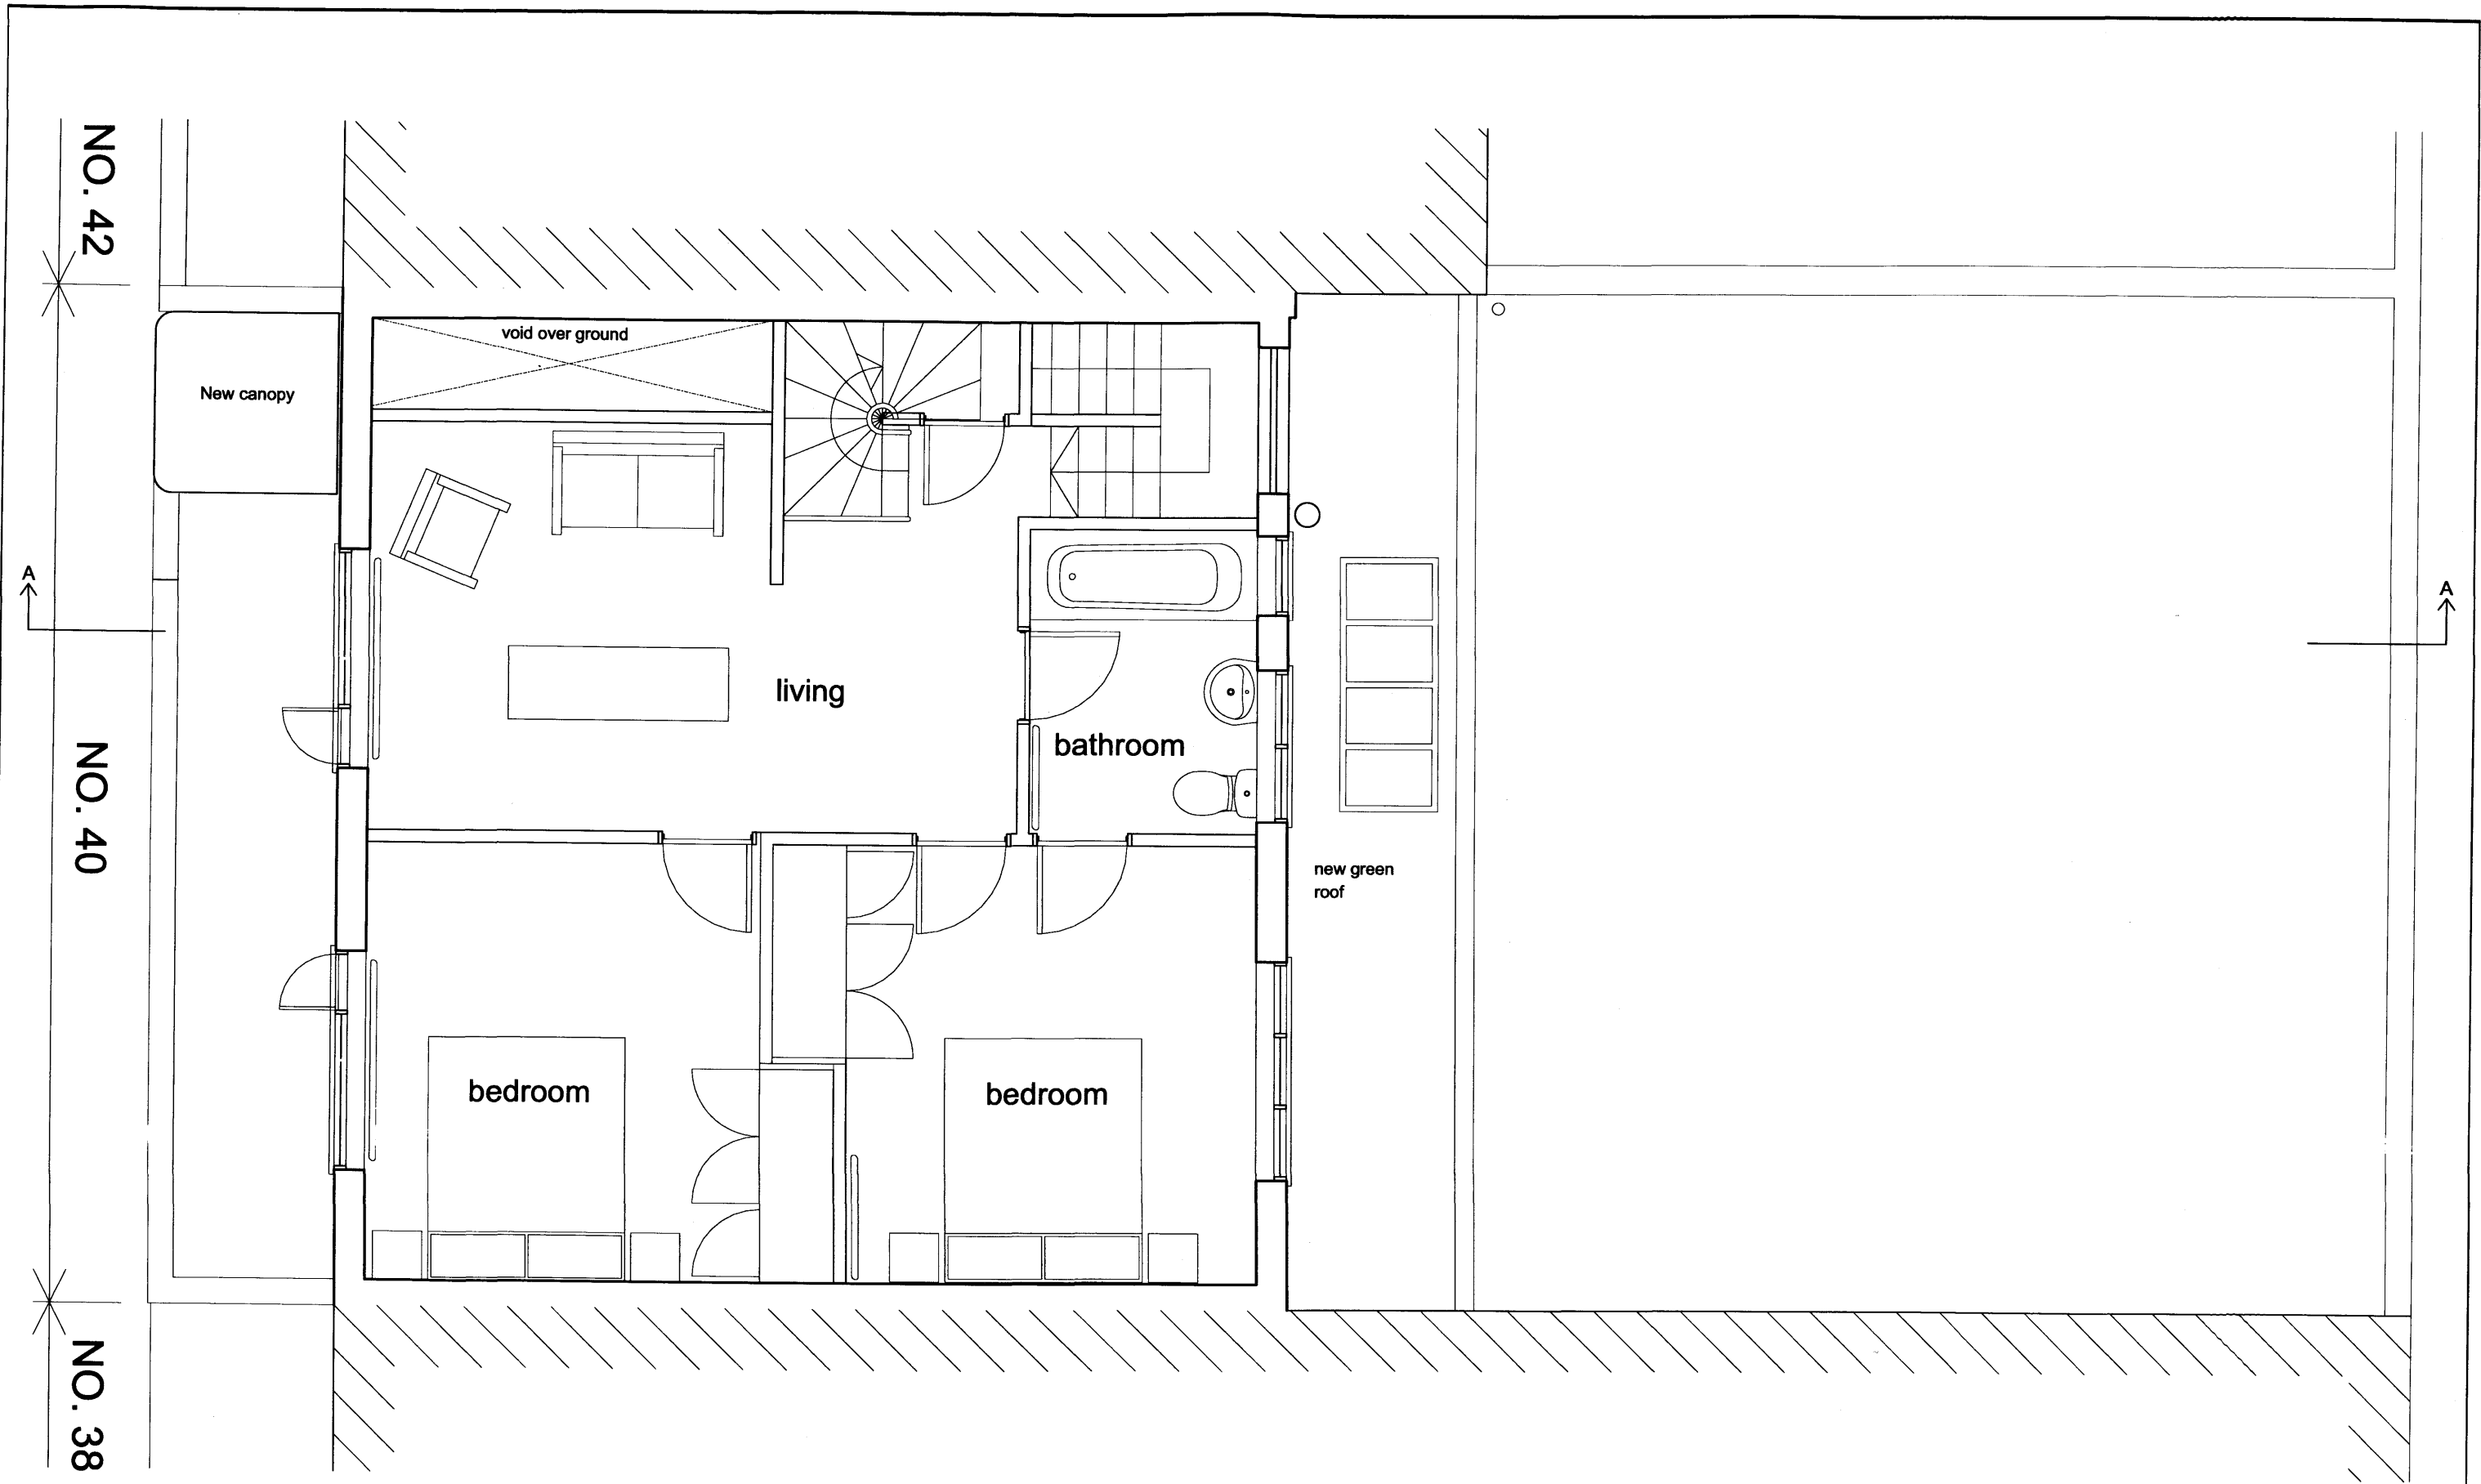


NOTES / LEGEND

THIS DRAWING IS PREPARED SOLELY FOR THE PURPOSES OF MAKING A PLANNING APPLICATION AND DOES NOT PERTAIN TO SHOW ALL INFORMATION REQUIRED FOR COMPLIANCE CONSTRUCTION INFORMATION, FOR THE PURPOSES OF TENDERING OR BUILDING WITH BUILDING REGULATIONS.


NOTE THAT NO STRUCTURAL SURVEY WAS CARRIED OUT. IT IS THE RESPONSIBILITY OF THE APPLICANT AND THE CONTRACTOR TO CHECK ALL LEVELS / DIMENSIONS INDICATED ON SITE. DO NOT SCALE FROM THIS DRAWING, ALWAYS REFER TO ON SITE DIMENSIONS.

As proposed

Planning application 2008/4506

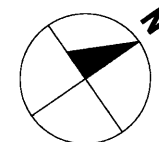

PROJECT 40 ROCHESTER PLACE NW 1	
DRAWING PROPOSED FIRST FLOOR PLAN	DATE SEPTEMBER 2008
APPLICANT JOANNE BOLE	SCALE 1:50 @ A3

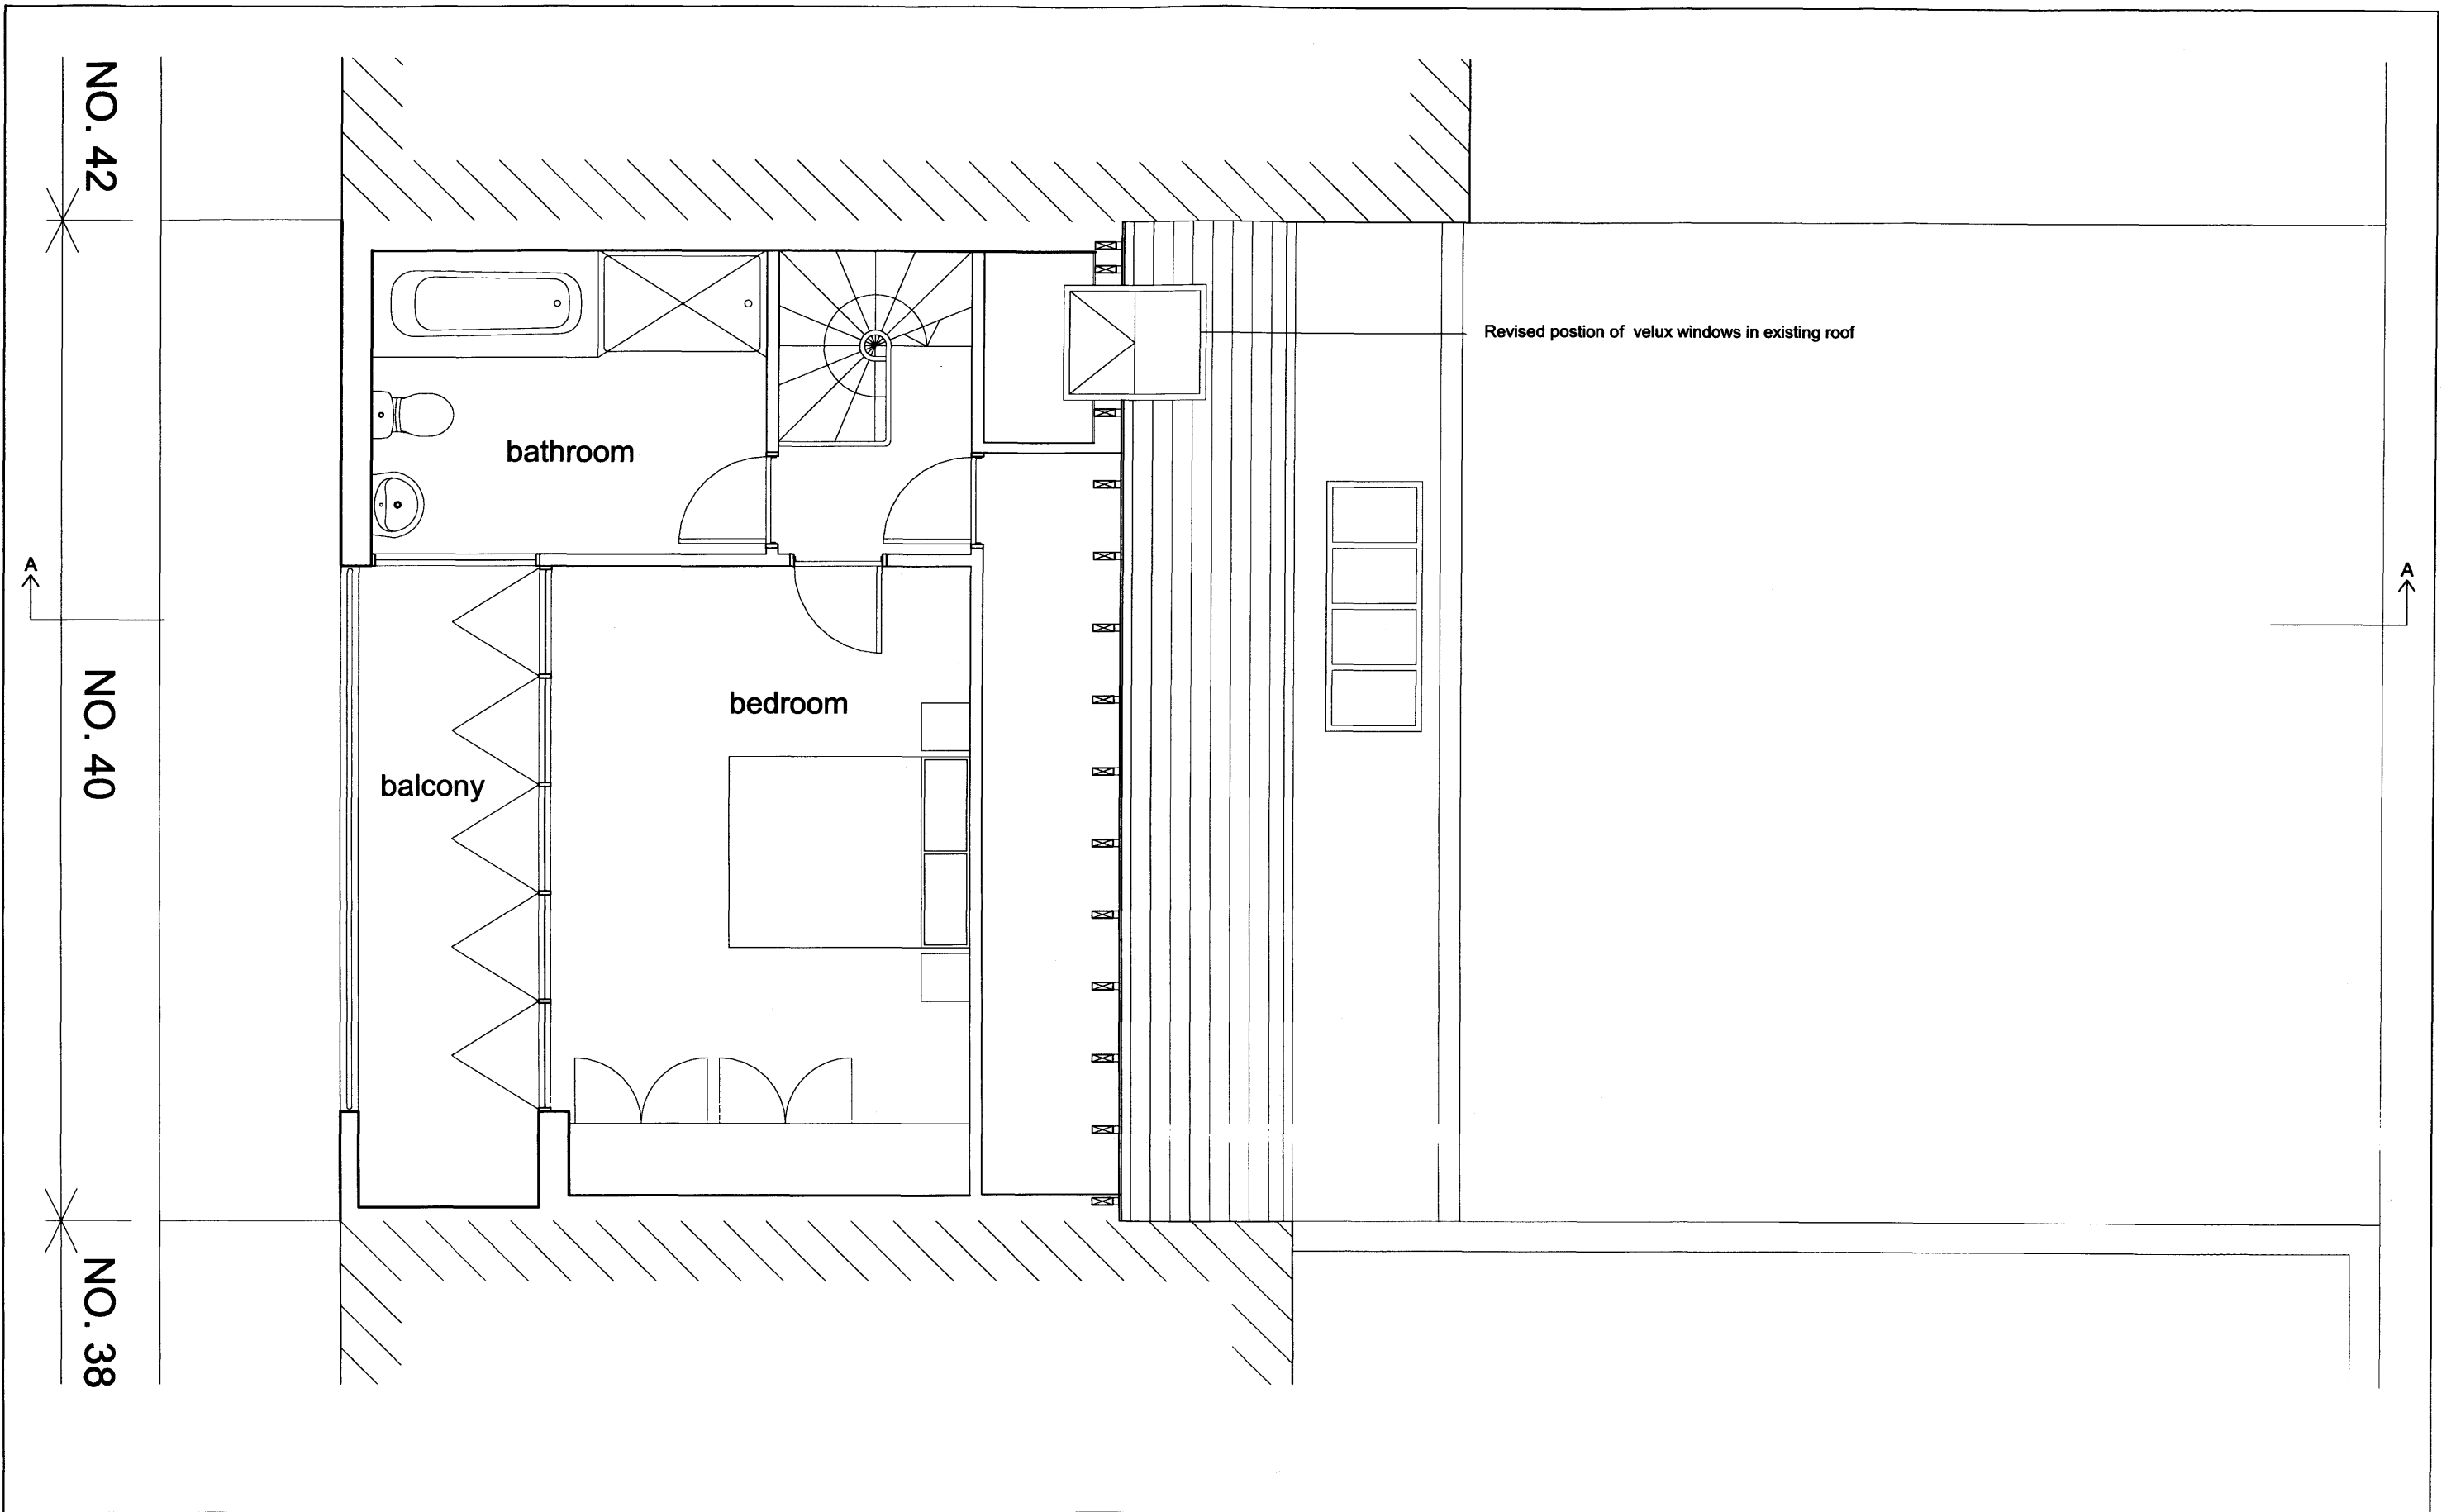


NOTES / LEGEND

THIS DRAWING IS PREPARED SOLELY FOR THE PURPOSES OF MAKING A PLANNING APPLICATION AND DOES NOT PERTAIN TO SHOW ALL INFORMATION REQUIRED FOR COMPLIANCE CONSTRUCTION INFORMATION, FOR THE PURPOSES OF TENDERING OR BUILDING WITH BUILDING REGULATIONS.

NOTE THAT NO STRUCTURAL SURVEY WAS CARRIED OUT. IT IS THE RESPONSIBILITY OF THE APPLICANT AND THE CONTRACTOR TO CHECK ALL LEVELS / DIMENSIONS INDICATED ON SITE. DO NOT SCALE FROM THIS DRAWING, ALWAYS REFER TO ON SITE DIMENSIONS.

As proposed

Planning application 2008/4506


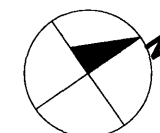


<small>PROJECT</small> 40 ROCHESTER PLACE NW 1	
<small>DRAWING</small> PROPOSED SECOND FLOOR PLAN	<small>DATE</small> SEPTEMBER 2008
<small>APPLICANT</small> JOANNE BOLE	<small>SCALE</small> 1:50 @ A3



NO. 42

NO. 40





NO. 38

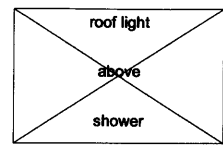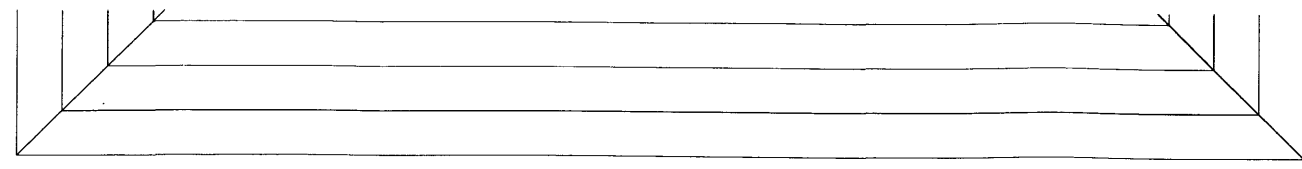

fall

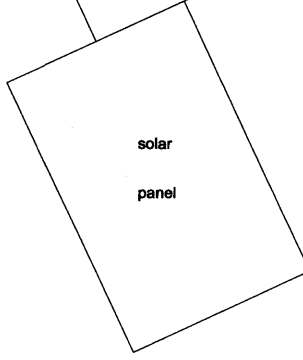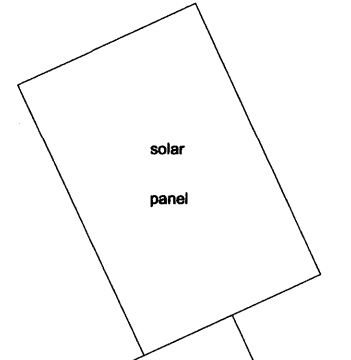

fall

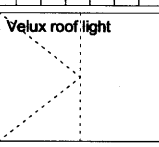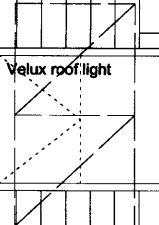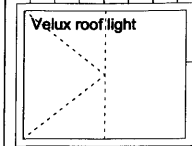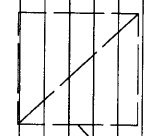

Revised position of velux windows in existing roof

As approved position of velux windows in existing roof

As approved position of velux windows in existing roof

Revised position of velux windows in existing roof

Revised position of velux windows in existing roof

A

A


NOTES / LEGEND

THIS DRAWING IS PREPARED SOLELY FOR THE PURPOSES OF MAKING A PLANNING APPLICATION AND DOES NOT PERTAIN TO SHOW ALL INFORMATION REQUIRED FOR COMPLIANCE CONSTRUCTION INFORMATION, FOR THE PURPOSES OF TENDERING OR BUILDING WITH BUILDING REGULATIONS.


NOTE THAT NO STRUCTURAL SURVEY WAS CARRIED OUT. IT IS THE RESPONSIBILITY OF THE APPLICANT AND THE CONTRACTOR TO CHECK ALL LEVELS / DIMENSIONS INDICATED ON SITE. DO NOT SCALE FROM THIS DRAWING. ALWAYS REFER TO ON SITE DIMENSIONS.

As proposed

Planning application 2008/4506

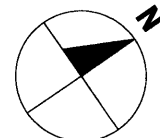

PROJECT 40 ROCHESTER PLACE NW 1	
DRAWING PROPOSED ROOF FLOOR PLAN	DATE SEPTEMBER 2008
APPLICANT JOANNE BOLE	SCALE 1:50 @ A3

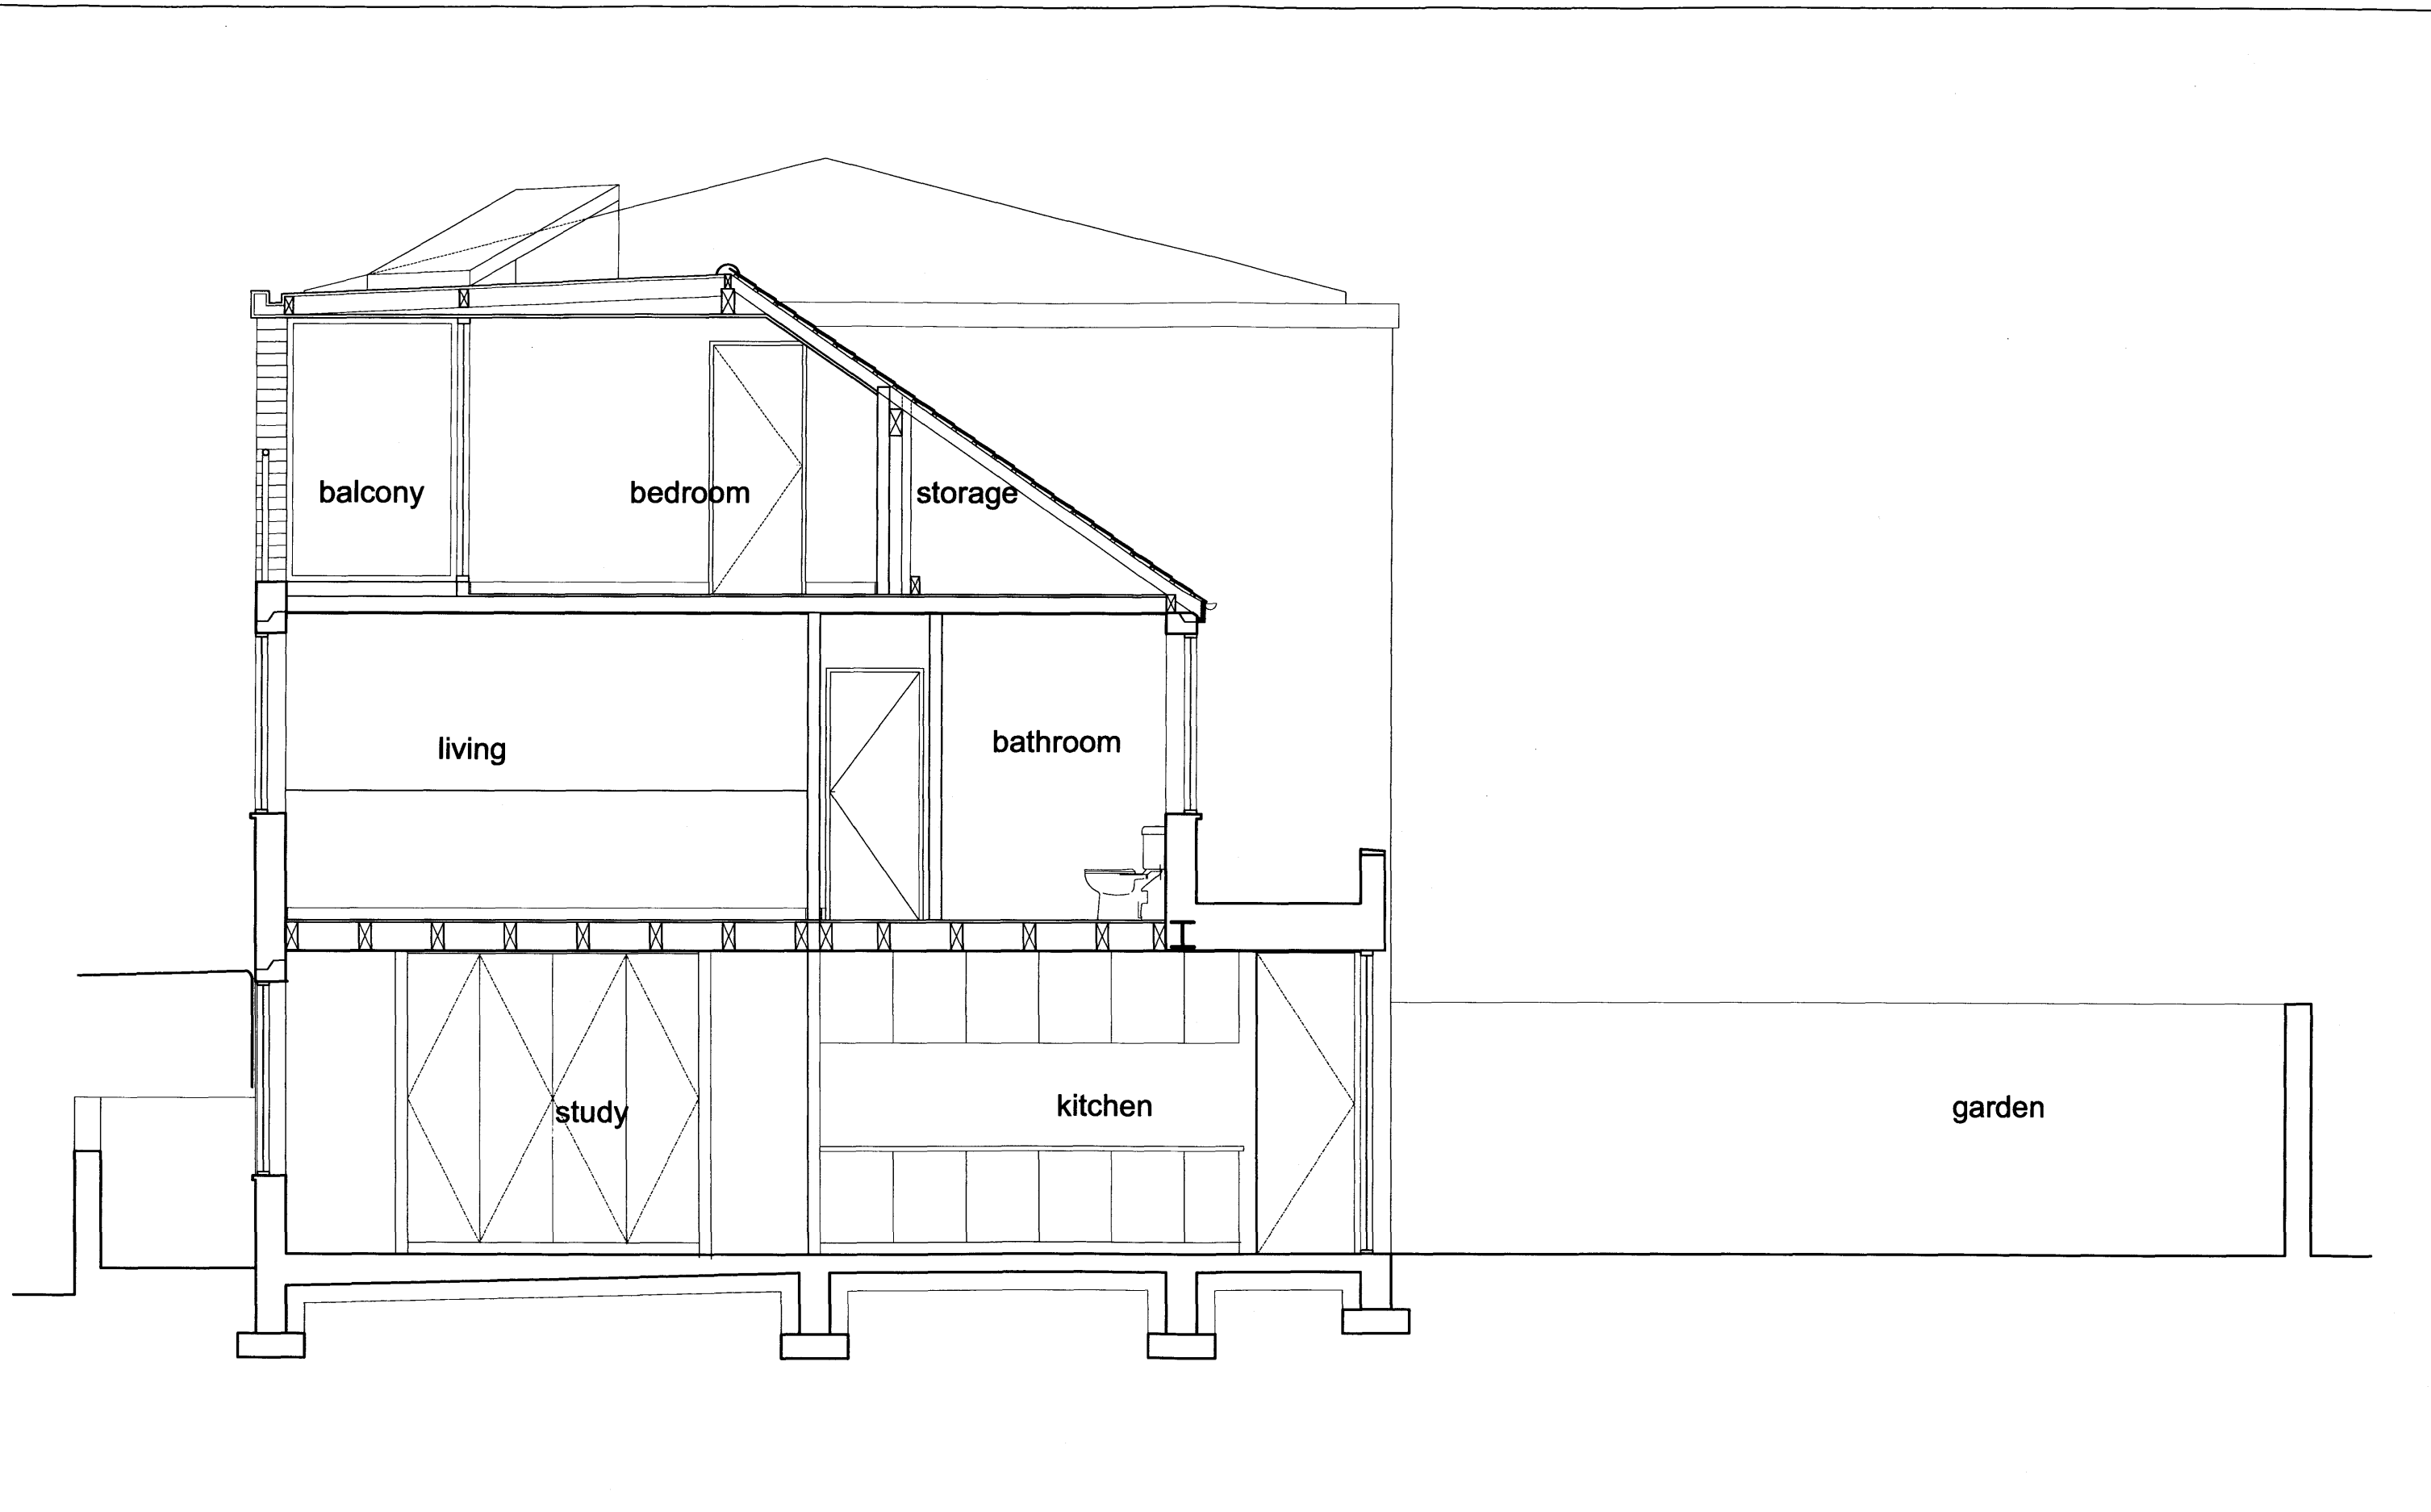

NOTES / LEGEND

THIS DRAWING IS PREPARED SOLELY FOR THE PURPOSES OF MAKING A PLANNING APPLICATION AND DOES NOT PERTAIN TO SHOW ALL INFORMATION REQUIRED FOR COMPLIANCE CONSTRUCTION INFORMATION, FOR THE PURPOSES OF TENDERING OR BUILDING WITH BUILDING REGULATIONS.

NOTE THAT NO STRUCTURAL SURVEY WAS CARRIED OUT. IT IS THE RESPONSIBILITY OF THE APPLICANT AND THE CONTRACTOR TO CHECK ALL LEVELS / DIMENSIONS INDICATED ON SITE. DO NOT SCALE FROM THIS DRAWING. ALWAYS REFER TO ON SITE DIMENSIONS.

As proposed
 Planning application 2008/4506

<small>PROJECT</small> 40 ROCHESTER PLACE NW 1	
<small>DRAWING</small> PROPOSED SECTION AA	<small>DATE</small> SEPTEMBER 2008
<small>APPLICANT</small> JOANNE BOLE	<small>SCALE</small> 1:50 @ A3